


E-FILE STAMP

LEGEND

- PROPOSED SIDEWALK, BROOM FINISH CONCRETE
- PROPOSED SPECIALTY PATTERN
- RETAINING WALL
- PROPOSED STREET LIGHTS
- BIKE RACK

VKA
 ENGINEERS PLANNERS
 LANDSCAPE ARCHITECTS SURVEYORS
 VKA MARYLAND, LLC
 20251 CENTURY BOULEVARD SUITE #400
 GERMANTOWN, MARYLAND 20874
 PHONE: (301) 916-4100
 FAX: (301) 916-2262
 GERMANTOWN, MD. TYSONS, VA.
 PREPARED FOR:
 Neighborhood
 Development Company
 3232 Georgia Avenue
 Suite 100
 Washington DC 20010
 202.567.3205
 Jingjing Liu
 LANDSCAPE ARCHITECT
 VKA MARYLAND, LLC
 20251 CENTURY BOULEVARD
 SUITE 400
 GERMANTOWN MD, 20874
 301.916.4100
 JOSHUA C. SLOAN

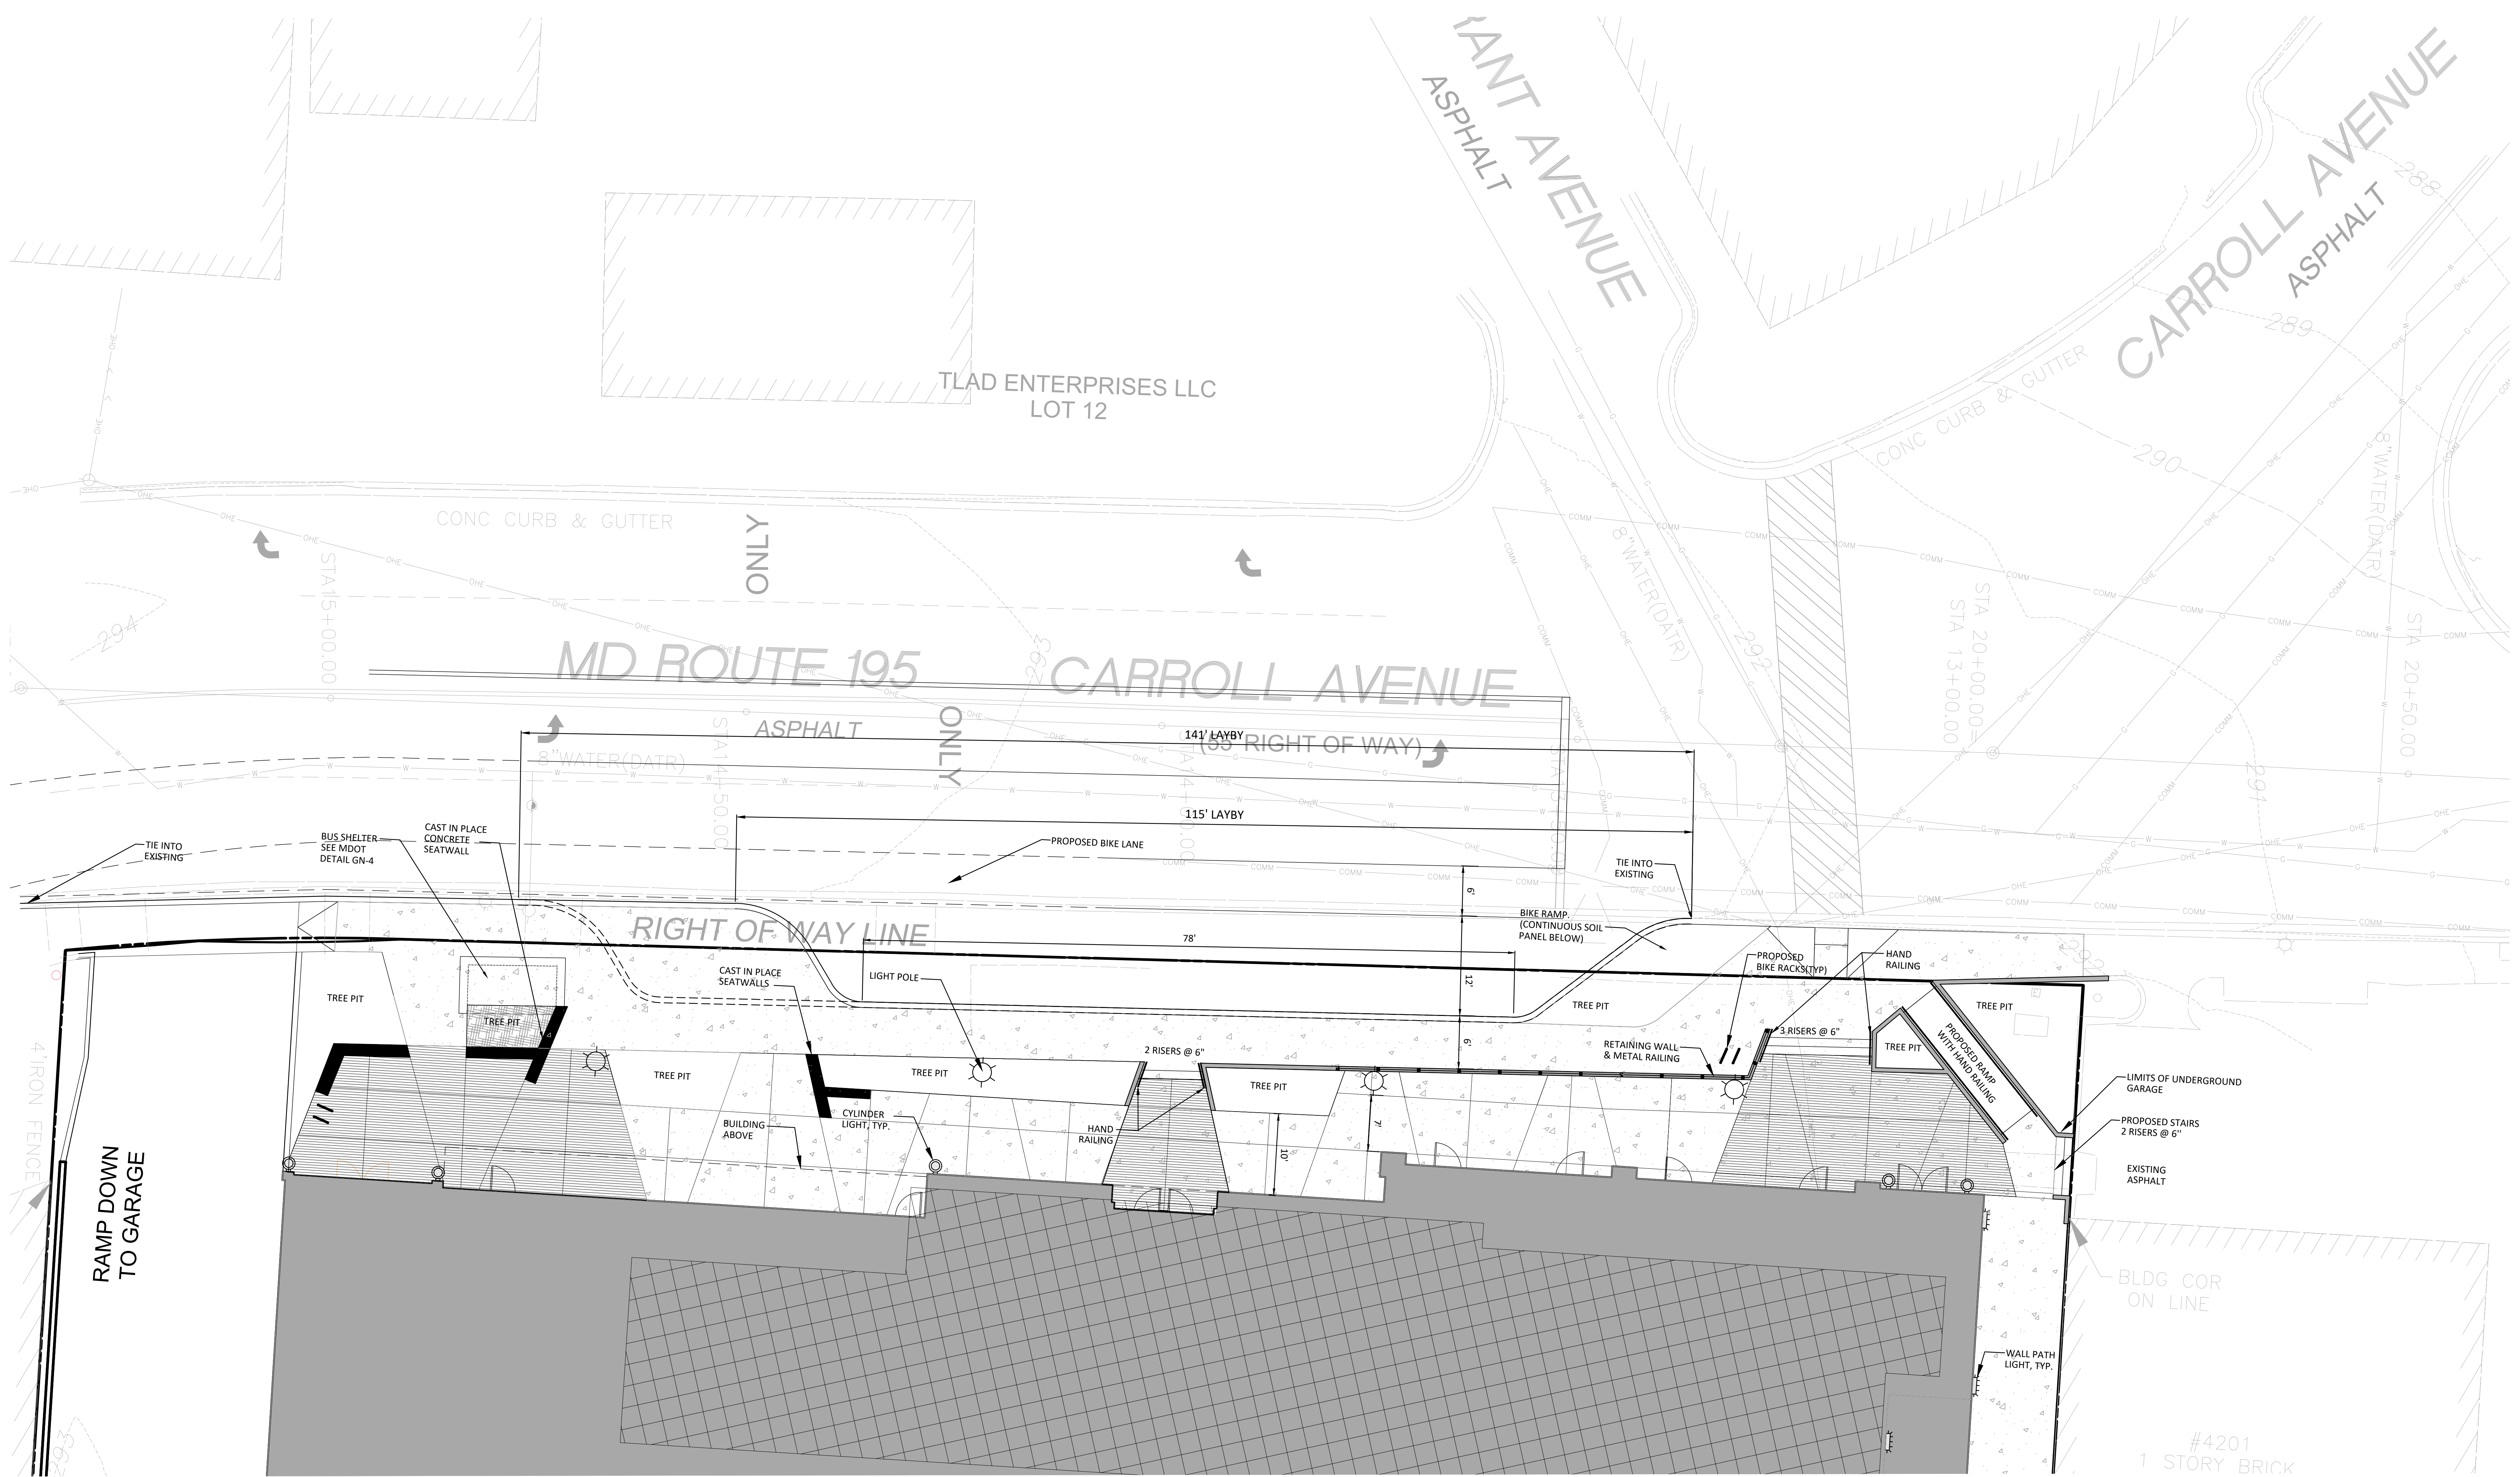

REVISIONS	DATE
REV. TO COMMENTS	4/30/2019
REV. TO COMMENTS	9/15/2020

PROFESSIONAL SEAL

I HEREBY CERTIFY THAT THESE DOCUMENTS WERE PREPARED OR APPROVED BY ME, AND THAT I AM A QUALIFIED ENGINEER, REGISTERED ARCHITECT OR REGISTERED LANDSCAPE ARCHITECT UNDER THE LAWS OF THE STATE OF MARYLAND. LICENSE NUMBER: 3774. EXPIRATION DATE: MAY 31, 2022.

TAKOMA JUNCTION

MNCPPC MR#2021019
 MONTGOMERY COUNTY,
 MARYLAND
 TAX MAP: JNS0
 WSSC 208N301 & 209N301

MATERIALS AND PAVING PLAN

DRAWN BY: CC/DL
 DESIGNED BY: JS/RT
 DATE ISSUED: SEP. 15, 2020

VKA PROJECT VM50263A

SHEET NO. L110

