


E 1,312,900
N 478,050

E 1,312,900
N 478,050

E 1,313,250
N 478,050

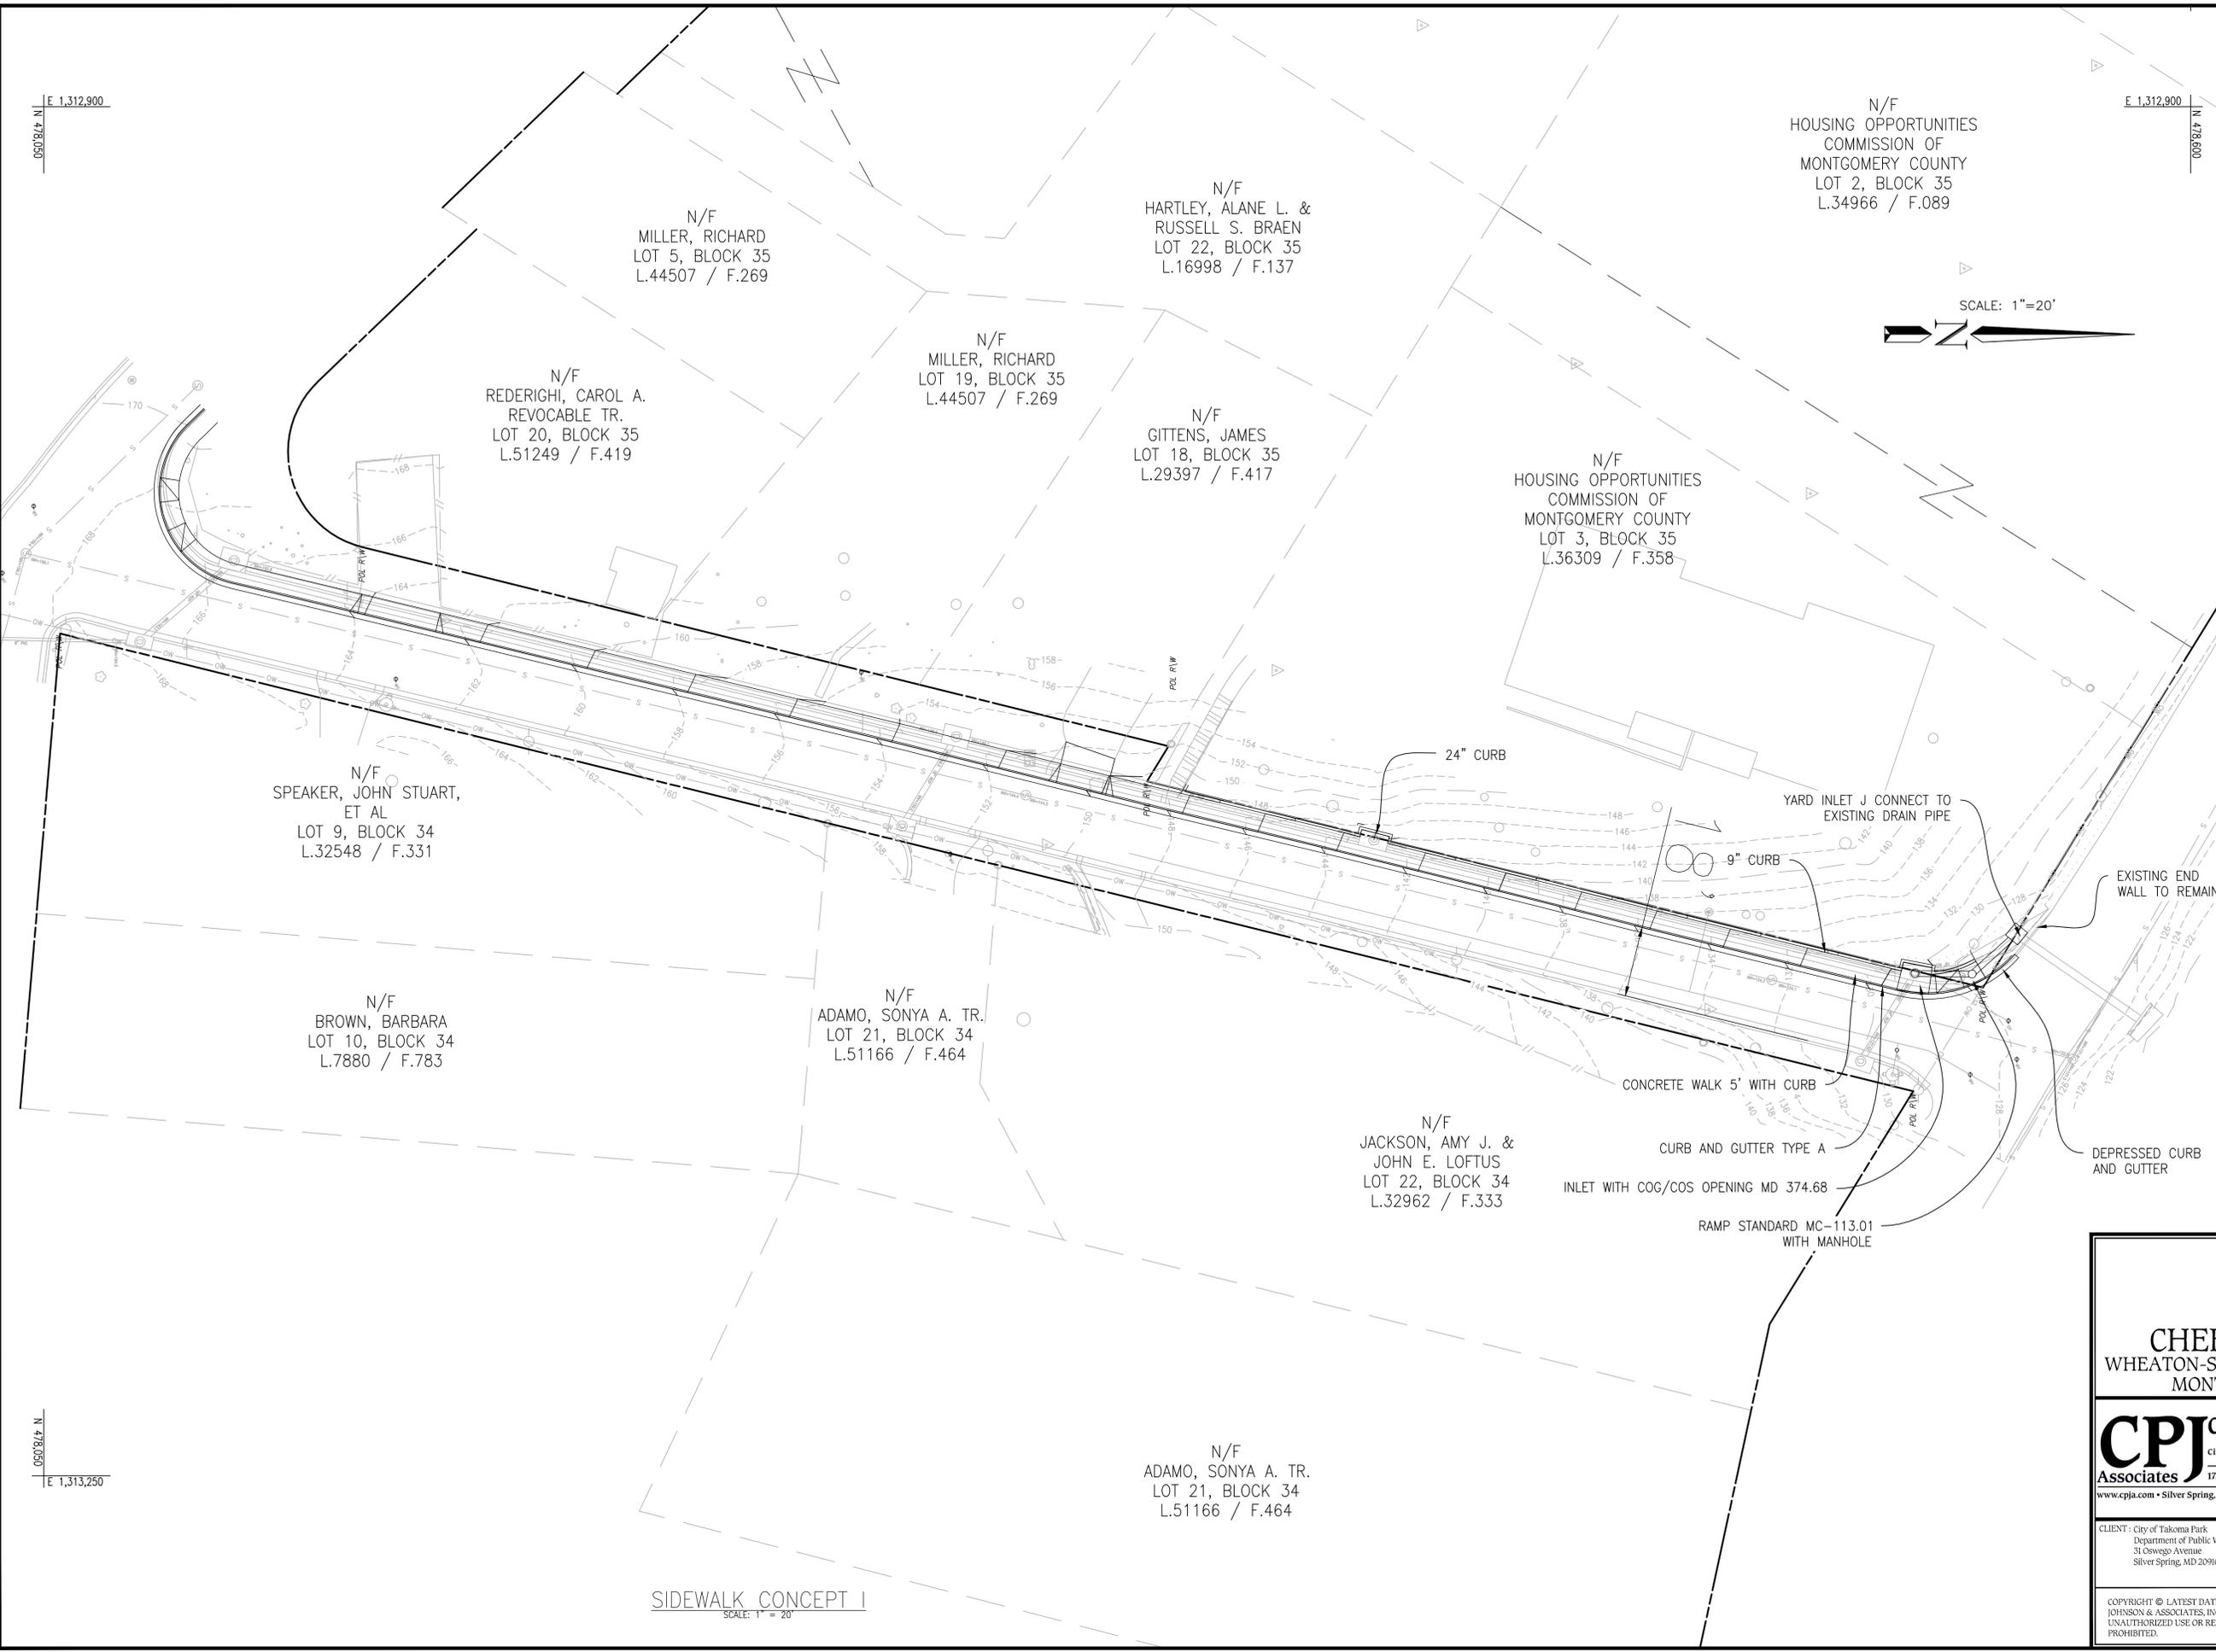

N/F
HOUSING OPPORTUNITIES
COMMISSION OF
MONTGOMERY COUNTY
LOT 2, BLOCK 35
L.34966 / F.089

N/F
MILLER, RICHARD
LOT 5, BLOCK 35
L.44507 / F.269

N/F
HARTLEY, ALANE L. &
RUSSELL S. BRAEN
LOT 22, BLOCK 35
L.16998 / F.137

N/F
REDERIGHI, CAROL A.
REVOCABLE TR.
LOT 20, BLOCK 35
L.51249 / F.419

N/F
MILLER, RICHARD
LOT 19, BLOCK 35
L.44507 / F.269

N/F
GITTENS, JAMES
LOT 18, BLOCK 35
L.29397 / F.417

N/F
HOUSING OPPORTUNITIES
COMMISSION OF
MONTGOMERY COUNTY
LOT 3, BLOCK 35
L.36309 / F.358


N/F
SPEAKER, JOHN STUART,
ET AL
LOT 9, BLOCK 34
L.32548 / F.331

N/F
BROWN, BARBARA
LOT 10, BLOCK 34
L.7880 / F.783

N/F
ADAMO, SONYA A. TR.
LOT 21, BLOCK 34
L.51166 / F.464

N/F
JACKSON, AMY J. &
JOHN E. LOFTUS
LOT 22, BLOCK 34
L.32962 / F.333

N/F
ADAMO, SONYA A. TR.
LOT 21, BLOCK 34
L.51166 / F.464

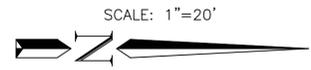

LEGEND

EXISTING CONTOURS	---	452
EXISTING INDEX CONTOURS	---	450
SURVEY CONTROL	▽	
EX. SEWER MANHOLE	⊙	
EX. STORMDRAIN MANHOLE	⊙	
ELECTRICAL BOX	□	EX
EX. SIGN	⊙	
EX. FIRE HYDRANT	⊙	
EX. FENCE	—	
EXISTING PROPERTY LINE	---	
EXISTING R/W LINE	---	
EX. SEWER LINE	— SEW —	SEW
EX. WATER LINE	— WL —	WL
FIBER OPTIC	— FO —	FO
DIRECT BURIED CABLE TELECOMMUNICATION	— UG —	UG
ELECTRIC	— C —	C
OVERHEAD WIRE	— E —	E
WETLAND	— W —	W
25' WETLAND BUFFER	— WB —	WB
STREAM	---	
EX. TREE LINE	~	

SIDEWALK CONCEPT I
SCALE: 1" = 20'

SIDEWALK EXHIBIT
CONCEPT I

CHERRY AVE. SIDEWALK
WHEATON-SILVER SPRING (13th) ELECTION DISTRICT
MONTGOMERY COUNTY, MARYLAND


CPJ Charles P. Johnson & Associates, Inc.
Civil and Environmental Engineers • Planners • Landscape • Architects • Surveyors
1751 Elton Rd., Ste 300 Silver Spring, MD 20905 301-434-7000 Fax: 301-434-9394
www.cpja.com • Silver Spring, MD • Gaithersburg, MD • Annapolis, MD • College Park, MD • Frederick, MD • Fairfax, VA

CLIENT: City of Takoma Park Department of Public Works 31 Downegs Avenue Silver Spring, MD 20910	PRELIMINARY PLAN NO: N/A	SITE PLAN NO: N/A
DESIGN: BKD	SHEET: 1	OF: 2
DRAFT: ADG	DATE: FEB. 2016	FILE NO.: 2016-1012-94.1
COPYRIGHT © LATEST DATE HERON CHARLES P. JOHNSON & ASSOCIATES, INC. ALL RIGHTS RESERVED. UNAUTHORIZED USE OR REPRODUCTION IS PROHIBITED.	SCALE: 1" = 20'	

E 1,312,900
N 478,000

E 1,312,900
N 478,000

E 1,313,250
N 478,050

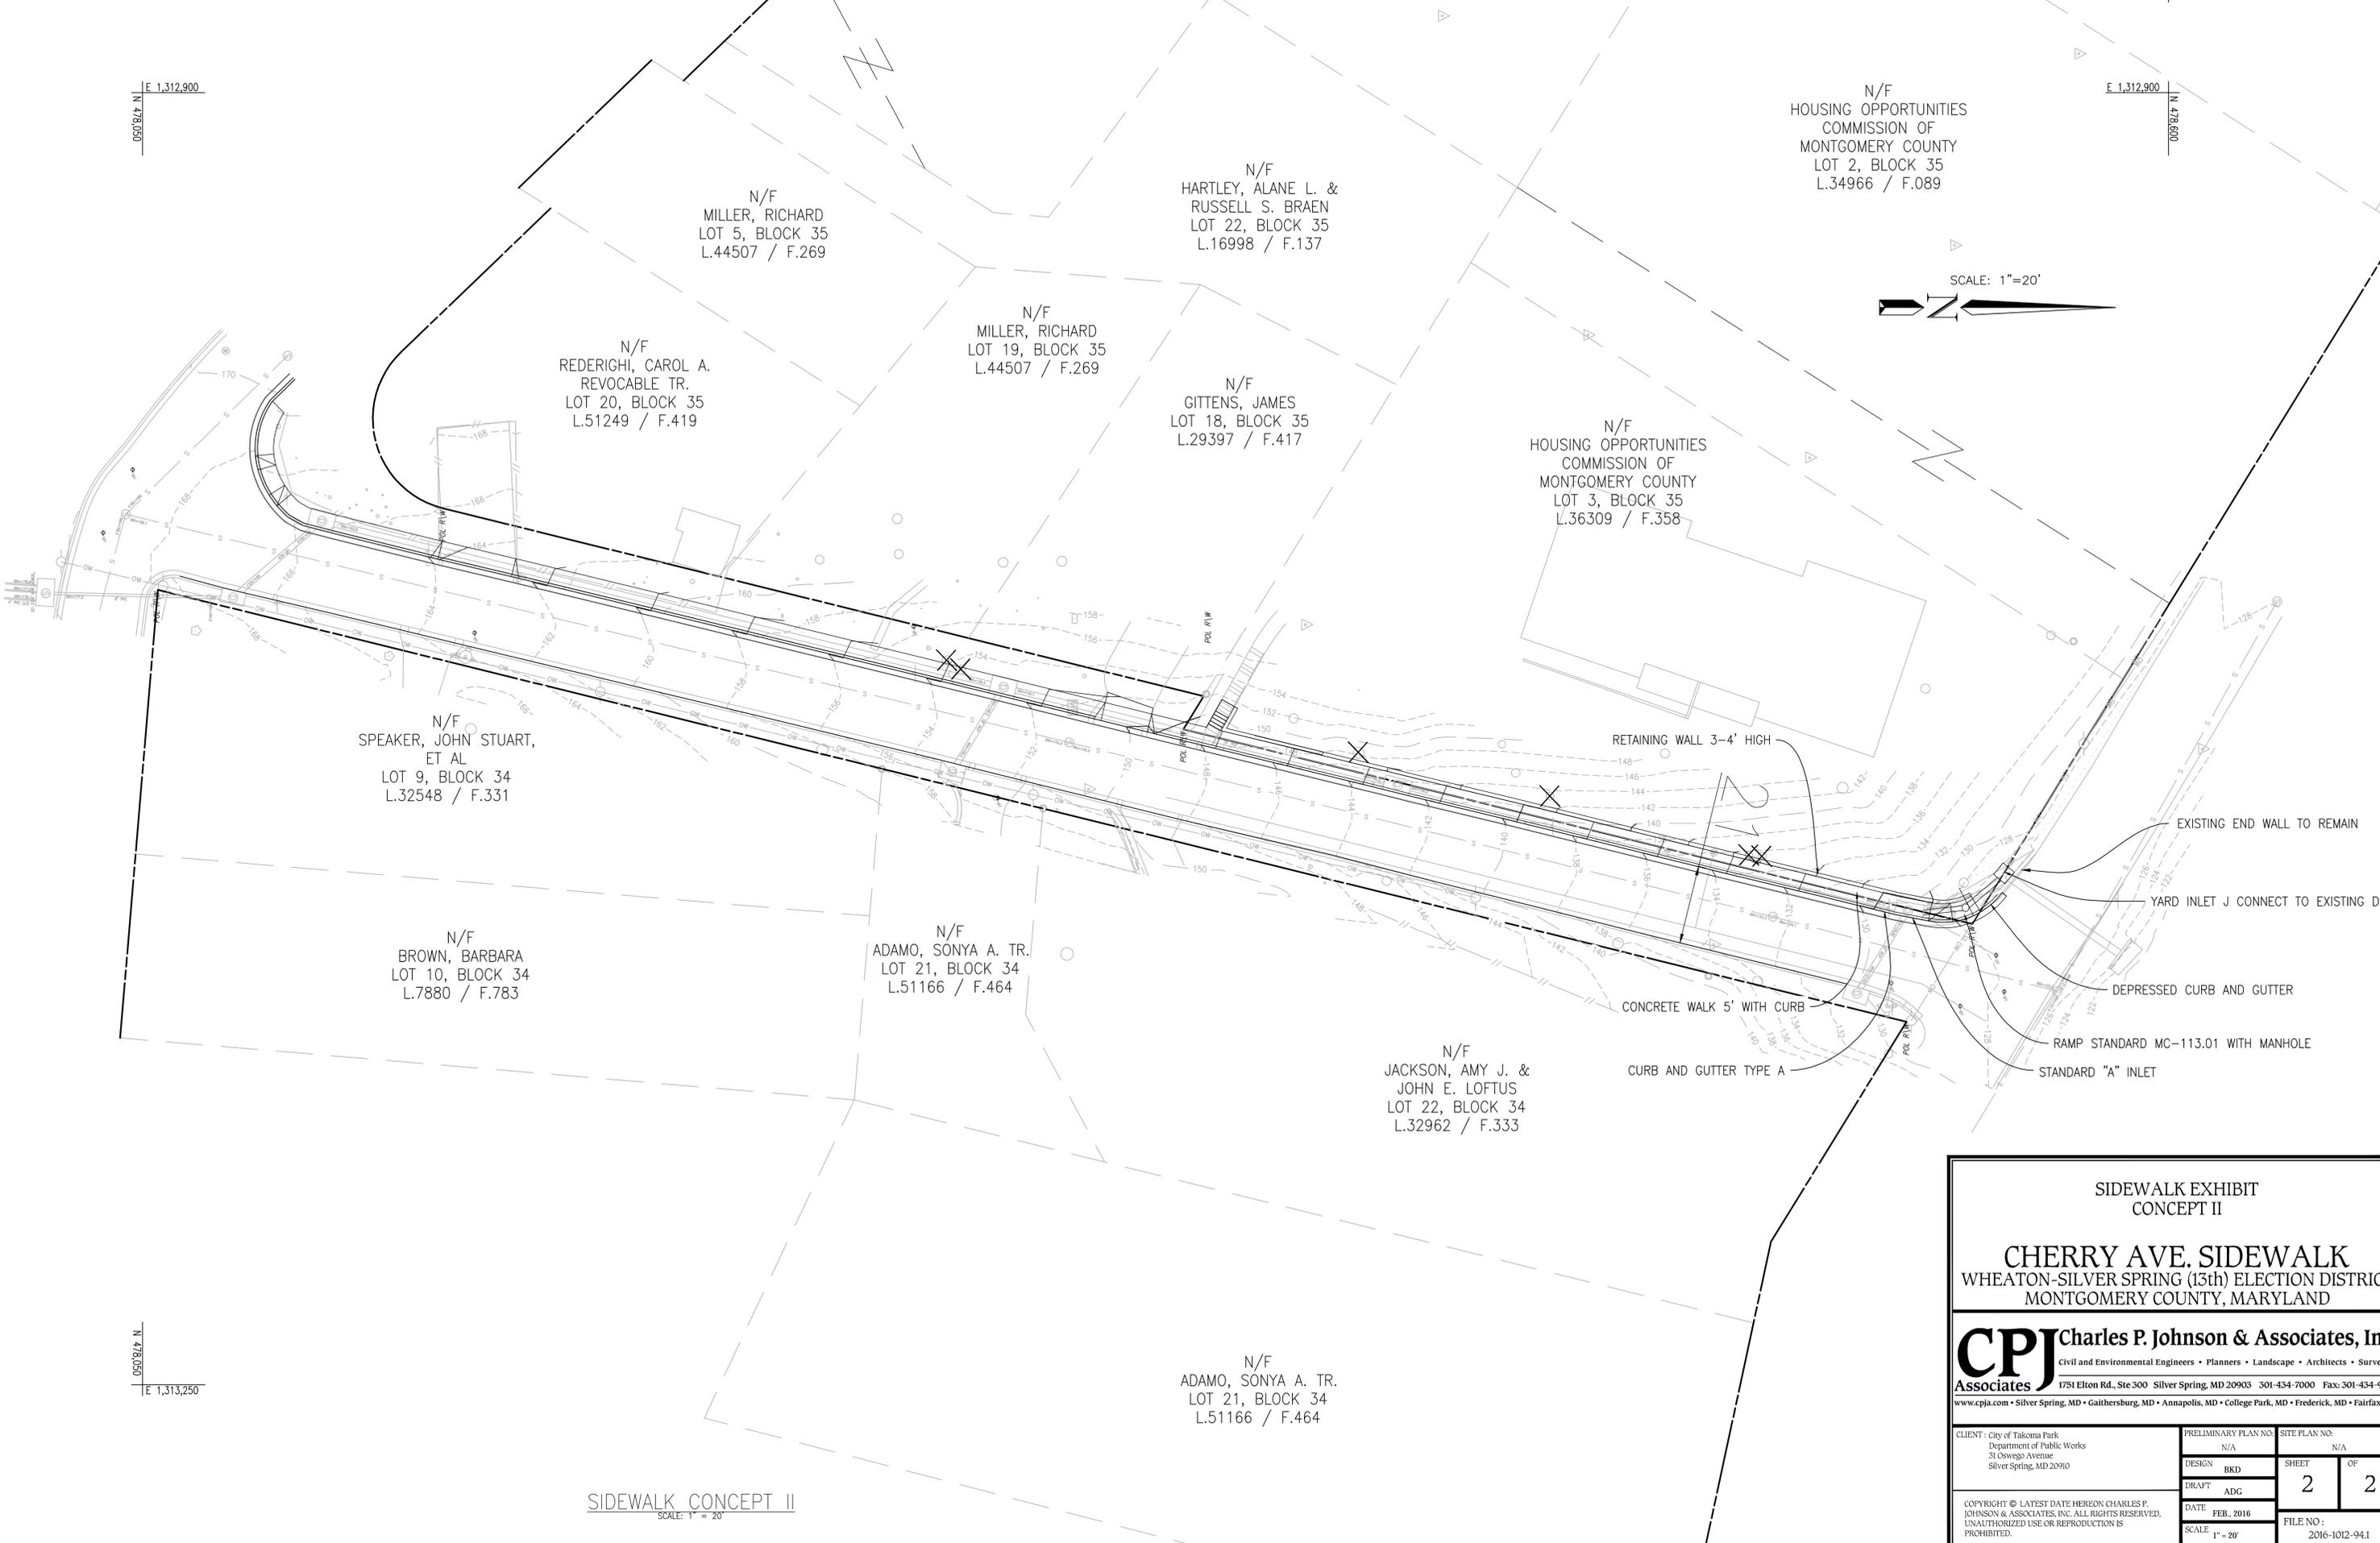

N/F
HOUSING OPPORTUNITIES
COMMISSION OF
MONTGOMERY COUNTY
LOT 2, BLOCK 35
L.34966 / F.089

N/F
MILLER, RICHARD
LOT 5, BLOCK 35
L.44507 / F.269

N/F
HARTLEY, ALANE L. &
RUSSELL S. BRAEN
LOT 22, BLOCK 35
L.16998 / F.137

N/F
REDERIGHI, CAROL A.
REVOCABLE TR.
LOT 20, BLOCK 35
L.51249 / F.419

N/F
MILLER, RICHARD
LOT 19, BLOCK 35
L.44507 / F.269

N/F
GITTENS, JAMES
LOT 18, BLOCK 35
L.29397 / F.417

N/F
HOUSING OPPORTUNITIES
COMMISSION OF
MONTGOMERY COUNTY
LOT 3, BLOCK 35
L.36309 / F.358


N/F
SPEAKER, JOHN STUART,
ET AL
LOT 9, BLOCK 34
L.32548 / F.331

N/F
BROWN, BARBARA
LOT 10, BLOCK 34
L.7880 / F.783

N/F
ADAMO, SONYA A. TR.
LOT 21, BLOCK 34
L.51166 / F.464

N/F
JACKSON, AMY J. &
JOHN E. LOFTUS
LOT 22, BLOCK 34
L.32962 / F.333

N/F
ADAMO, SONYA A. TR.
LOT 21, BLOCK 34
L.51166 / F.464

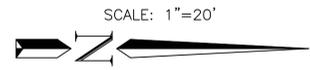

SIDEWALK CONCEPT II
SCALE: 1" = 20'

SIDEWALK EXHIBIT
CONCEPT II

CHERRY AVE. SIDEWALK
WHEATON-SILVER SPRING (13th) ELECTION DISTRICT
MONTGOMERY COUNTY, MARYLAND

CPJ Charles P. Johnson & Associates, Inc.
Civil and Environmental Engineers • Planners • Landscape • Architects • Surveyors
1781 Elton Rd., Ste 300 Silver Spring, MD 20903 301-434-7000 Fax: 301-434-9394
www.cpjia.com • Silver Spring, MD • Gaithersburg, MD • Annapolis, MD • College Park, MD • Frederick, MD • Fairfax, VA

CLIENT: City of Takoma Park Department of Public Works 31 Downegs Avenue Silver Spring, MD 20910	PRELIMINARY PLAN NO: N/A	SITE PLAN NO: N/A
DESIGN BKD	SHEET 2	OF 2
DRAFT ADG	DATE FEB. 2016	FILE NO: 2016-1012-94.1
COPYRIGHT © LATEST DATE HERON CHARLES P. JOHNSON & ASSOCIATES, INC. ALL RIGHTS RESERVED. UNAUTHORIZED USE OR REPRODUCTION IS PROHIBITED.	SCALE 1" = 20'	