



## Takoma Park City Council Meeting – October 19, 2016 Agenda Items 3 & 4 – Additional Information

### **Voting Session**

3. Single Reading Ordinance Authorizing Execution of a Contract for Construction of a Bump-out for a Bikeshare Station
4. Single Reading Ordinance Authorizing Purchase and Installation of Two Bikeshare Stations

Plans for the bikeshare stations have been added to this agenda item.

### **Recommended Council Action**

Adopt Ordinances to 1) construct a bump-out for a new bikeshare station at Kirklynn Avenue, and 2) purchase bikeshare equipment from the County's vendor.

### **Context with Key Issues**

The City was awarded \$100,000 in Maryland Bikeways funds to purchase and install two new bikeshare stations on the New Hampshire Avenue corridor, at the Takoma Park Recreation Center at 7315 New Hampshire Avenue, and at the Takoma/Langley Crossroads near the new transit center. The City provided a match for the award in the amount of \$20,000.

### **Council Priority**

A Livable Community for All; Fiscally Sustainable Government; Environmentally Sustainable Community; Engaged, Responsive & Service-oriented Government; Advance Economic Development Efforts

### **Environmental Impact of Action**

The item will encourage the use of bicycles as transportation in Takoma Park.

### **Fiscal Impact of Action**

Match of \$20,000 to \$100,000 grant. This expenditure is included in the adopted budget and is consistent with City purchasing policies.

### **Attachments and Links**

- Plans for the bikeshare stations
- Draft Single Reading Ordinance Authorizing Execution of a Contract for Construction of a Bump-out for a Bikeshare Station
- Single Reading Ordinance Authorizing Purchase and Installation of Two Bikeshare Stations




**BUMPOUT FOR KIRKLYNN AVENUE BIKESHARE STATION**  
**OCTOBER 2016**




1 inch = 20 feet



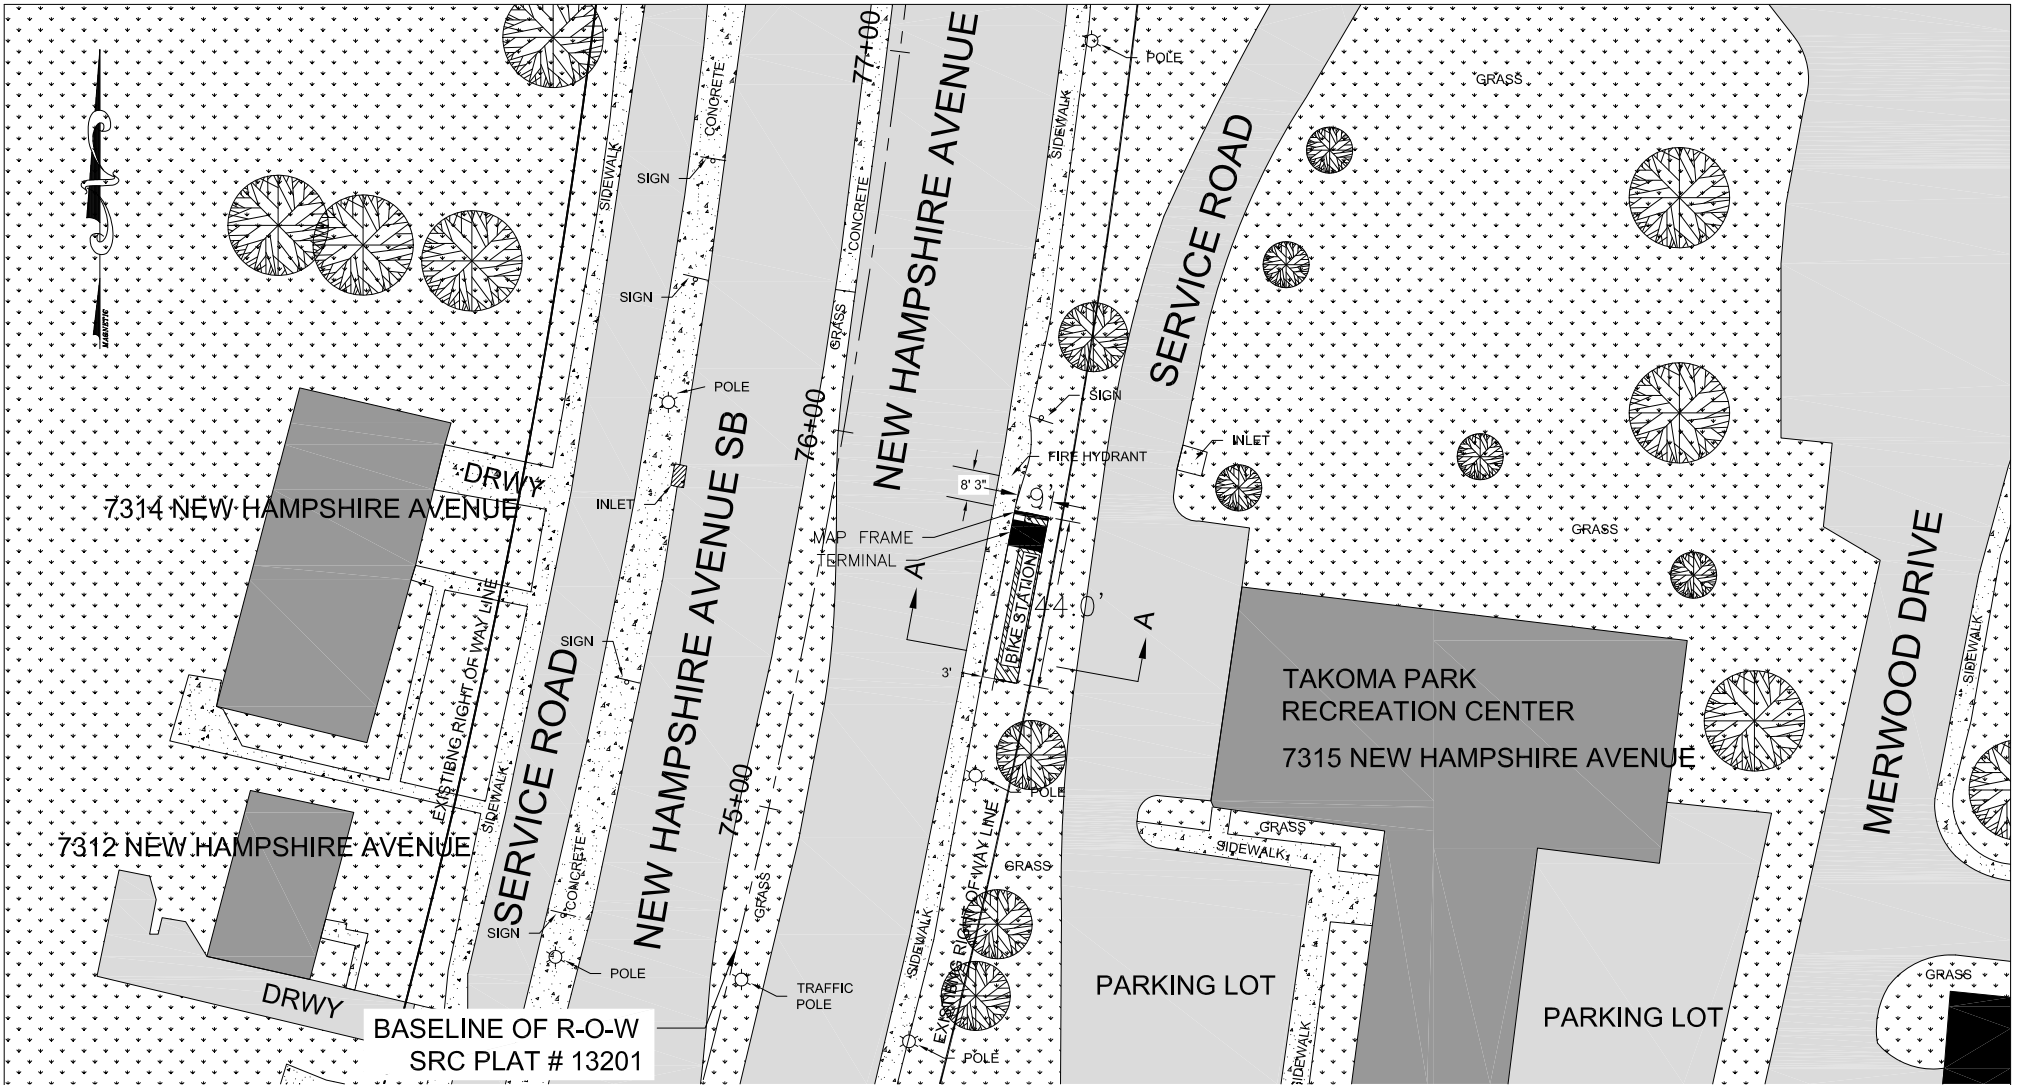

**LEGEND**

-  BIKESHARE STATION
-  MAP FRAME
-  TERMINAL
-  ACCESS AREA STATION

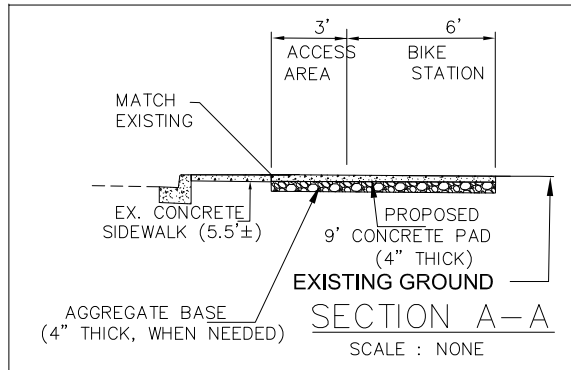

**NOTES:**

1. SCORE THE CONCRETE TO A DEPTH OF 1/3 THE SLAB THICKNESS TO PROVIDE WEAKENED PLANE TRANSVERSE JOINT AT 10'-0" INTERVALS.
2. INSTALL CORK EXPANSION JOINT WHERE NEW CONCRETE PAD IS ADJACENT TO EXISTING SIDEWALK.

MONTGOMERY COUNTY  
DEPARTMENT OF PUBLIC WORKS AND TRANSPORTATION  
GAITHERSBURG, MARYLAND

RECOMMENDED FOR APPROVAL

Chief, Design Section \_\_\_\_\_ Date \_\_\_\_\_  
APPROVED

Chief, Division of Transportation Engineering \_\_\_\_\_ Date \_\_\_\_\_

Designed by: \_\_\_\_\_ Drawn by: \_\_\_\_\_ Checked by: \_\_\_\_\_

**CAPITAL BIKESHARE**  
**NEW HAMPSHIRE AVENUE**  
**@ TAKOMA RECREATION**  
**CENTER**  
**15 DOCKS**

SCALE : 1" = 50'

DATE: 06/22/2016

Project No. : \_\_\_\_\_ SHEET 1 of 1

Introduced by:

Single Reading

**CITY OF TAKOMA PARK, MARYLAND**

**ORDINANCE NO. 2016-**

**SINGLE READING ORDINANCE AUTHORIZING EXECUTION OF A CONTRACT  
FOR CONSTRUCTION OF A BUMP-OUT FOR A BIKESHARE STATION**

WHEREAS, the City was awarded \$100,000 from the Maryland Department of Transportation's Maryland Bikeways Program to purchase and install two new bikeshare stations in Takoma Park; and

WHEREAS, the City provided a match for the award in the amount of \$20,000 for site preparation; and

WHEREAS, one of the proposed sites where a bikeshare station is to be installed requires the installation of new bump-out and concrete pad on Kirklynn Avenue at the southern driveway to the Hampshire-Langley Shopping Center at 1100-1175 University Blvd. East; and

WHEREAS, the proposed bump-out will improve the pedestrian crossing at this busy intersection and requires the reconstruction of a stormwater inlet; and

WHEREAS, the City's contractor supplied an estimate for the construction of the bump-out; and

WHEREAS, the Housing and Community Development Department recommends the execution of a contract for services with NZI Construction Corporation; and

WHEREAS, sufficient funds for the proposed project are budgeted in FY 17.

NOW, THEREFORE, BE IT ORDAINED BY THE COUNCIL OF THE CITY OF TAKOMA PARK, MARYLAND THAT:

SECTION 1. The City Manager or her designee is hereby authorized to enter into an agreement with NZI Construction Corporation for services related to the construction of a bump-out for a bikeshare station at a cost of NINETEEN THOUSAND EIGHT HUNDRED SIXTEEN DOLLARS (\$19,816.00).

SECTION 2. This Ordinance shall become effective immediately.

ADOPTED this \_\_\_\_\_ day of October, 2016 by roll-call vote as follows:

AYE:

NAY:

ABSTAIN:

ABSENT:

Introduced by:

Single Reading

**CITY OF TAKOMA PARK, MARYLAND**

**ORDINANCE NO. 2016-**

**AUTHORIZATION TO PURCHASE AND INSTALL EQUIPMENT FOR TWO  
BIKESHARE STATIONS**

WHEREAS, the City was awarded \$100,000 from the Maryland Department of Transportation's Maryland Bikeways Program to purchase and install two new bikeshare stations in Takoma Park; and

WHEREAS, the City provided a match for the award in the amount of \$20,000 for site preparation; and

WHEREAS, the equipment is to be purchased by the Montgomery County Department of Transportation's through their contract with vendor Motivate, and the City will reimburse the County; and

WHEREAS, the Montgomery County Department of Transportation ordered the equipment on the City's behalf in May 2015 with expected delivery in January of 2017; and

WHEREAS, sufficient funds for the proposed project are budgeted in FY 17.

NOW, THEREFORE, BE IT ORDAINED BY THE COUNCIL OF THE CITY OF TAKOMA PARK, MARYLAND THAT:

SECTION 1. The City Manager or her designee is hereby authorized to enter into an agreement with the Montgomery County Department of Transportation for the purchase and installation of two 15-dock bikeshare stations at a cost of NINETY-EIGHT THOUSAND TWO HUNDRED EIGHTY-TWO DOLLARS (\$98,282.00).

SECTION 2. This Ordinance shall become effective immediately.

ADOPTED this \_\_\_\_ day of October, 2016 by roll-call vote as follows:

AYE:

NAY:

ABSTAIN:

ABSENT: