



# TAKOMA JUNCTION

TAKOMA PARK, MARYLAND

BUILDING DESIGN & PLACEMENT

streetsense.

April 11, 2018



RENDERING

**TAKOMA JUNCTION** | Building Design & Placement

NOT TO SCALE

**streetsense.**

April 11, 2018 | 1




RENDERING

**TAKOMA JUNCTION** | Building Design & Placement

NOT TO SCALE

streetsense.

April 11, 2018 | 2

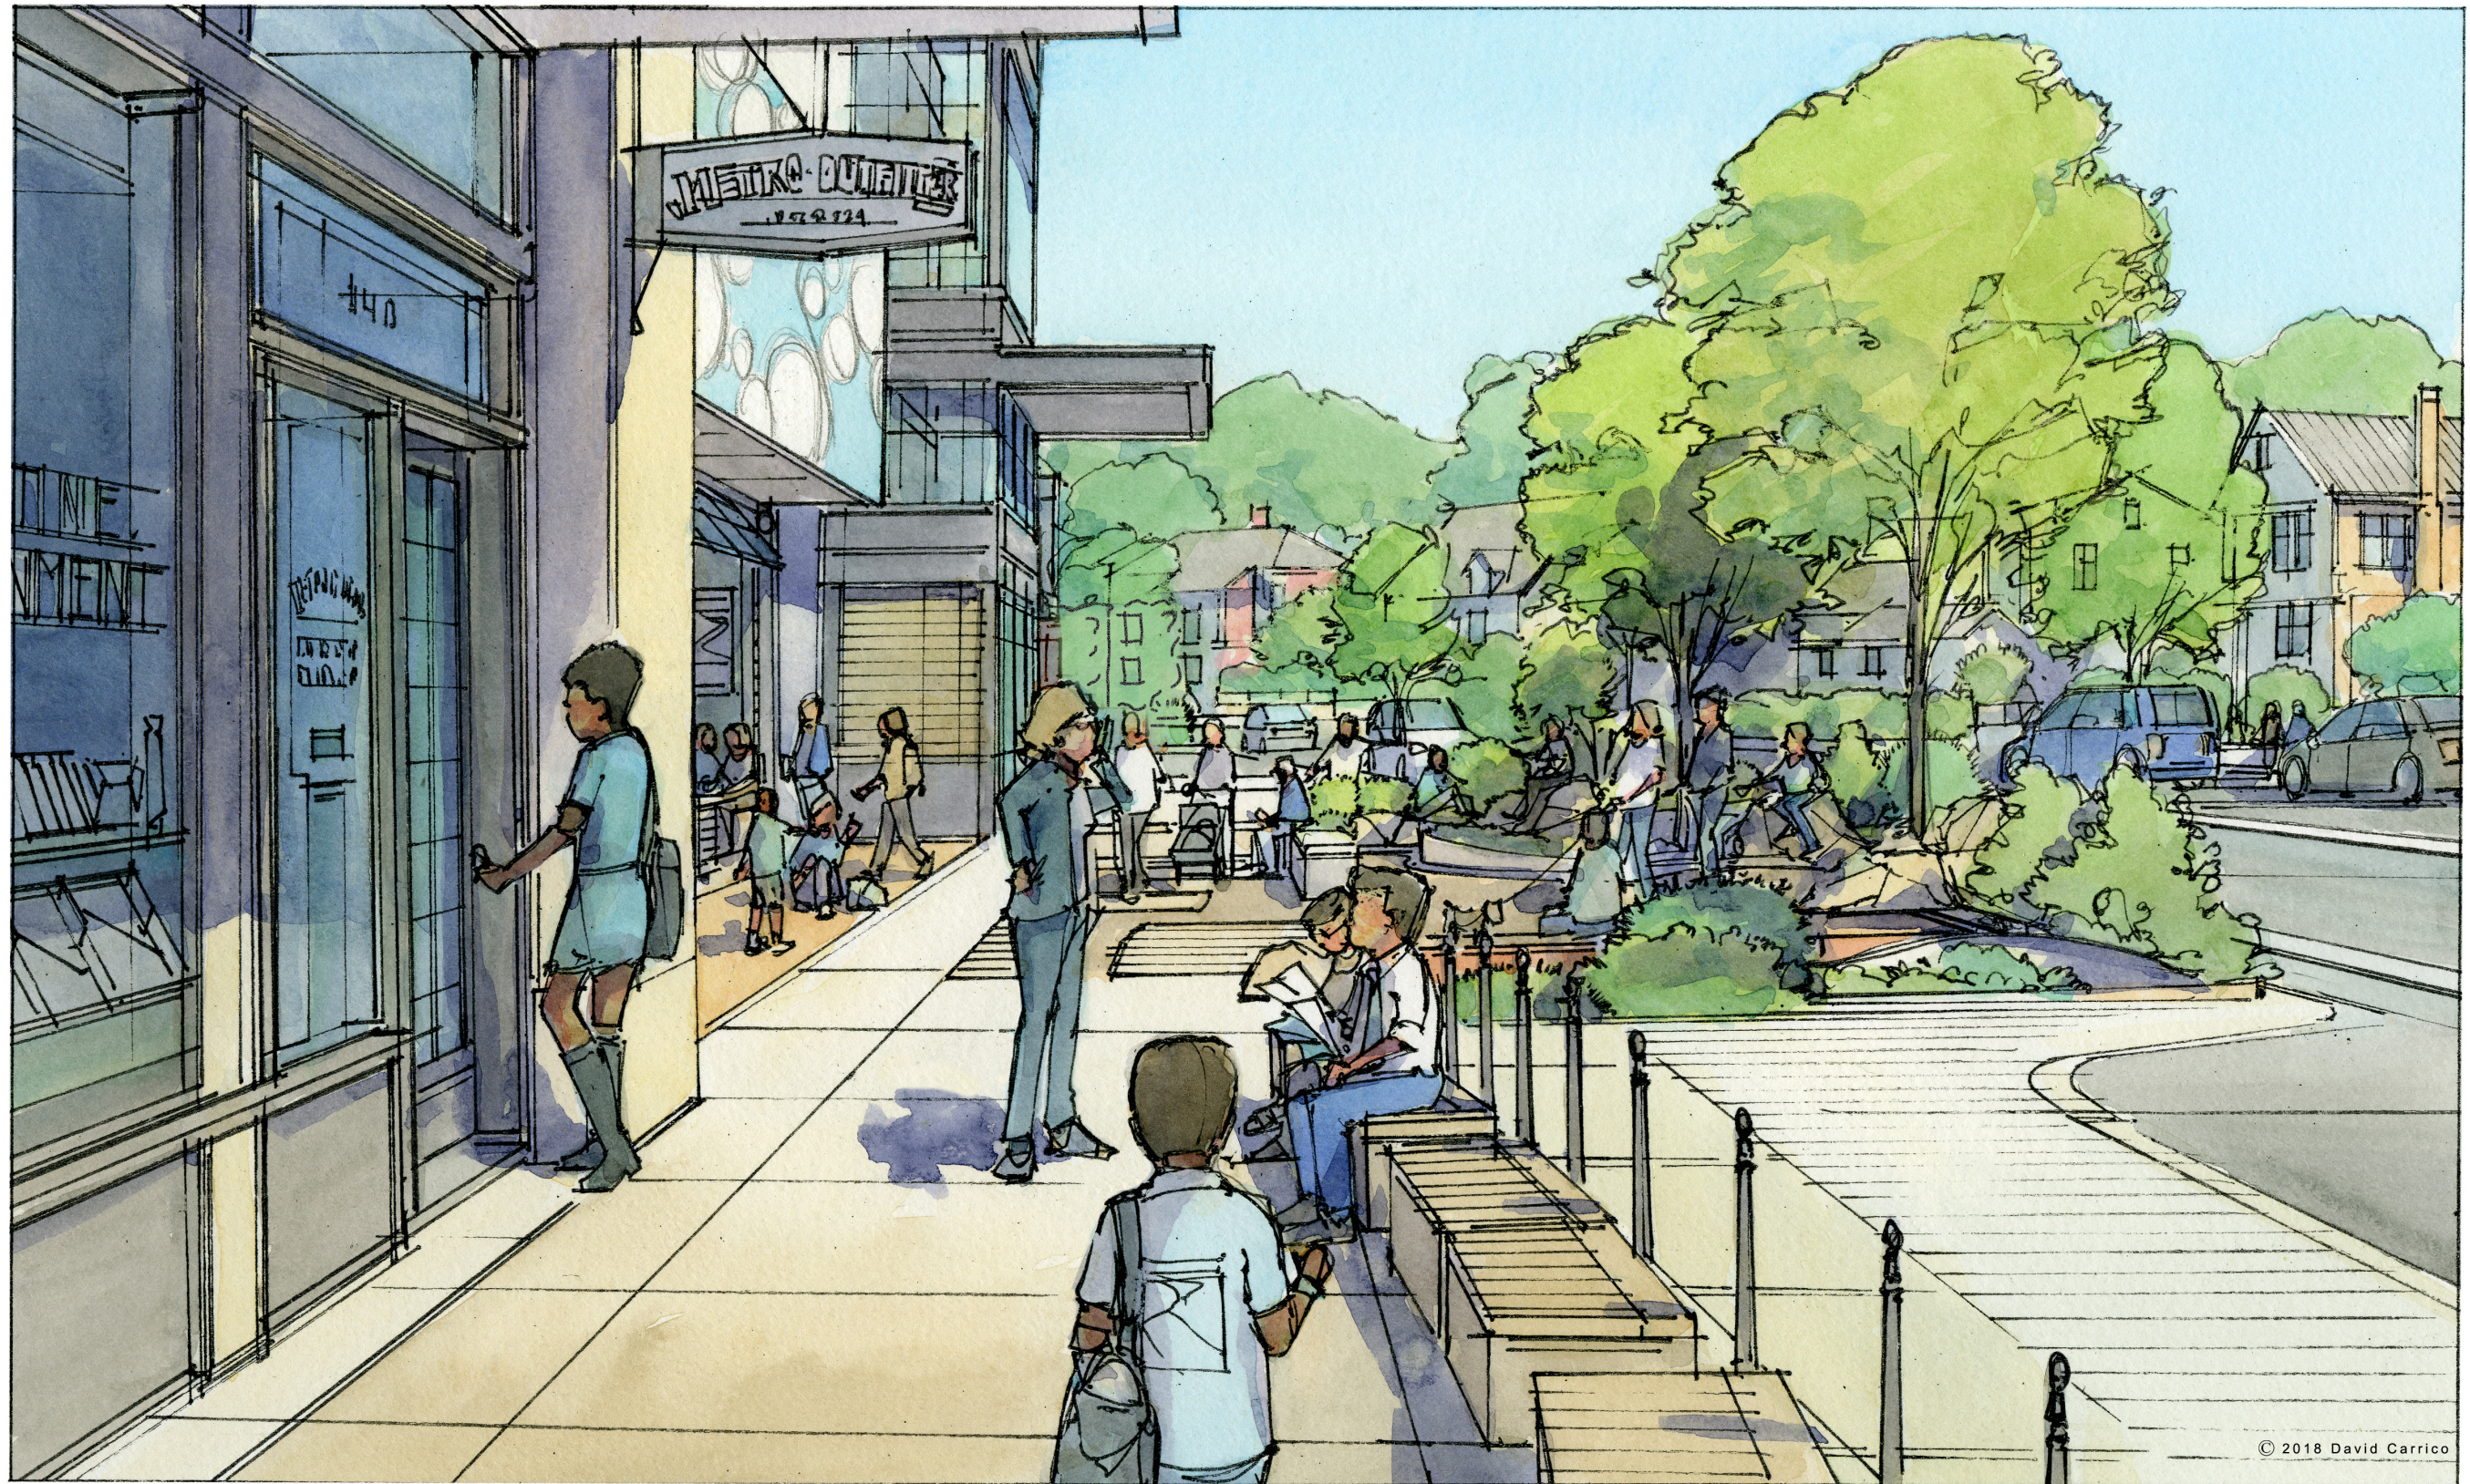

RENDERING

**TAKOMA JUNCTION** | Building Design & Placement

NOT TO SCALE

**streetsense.**

April 11, 2018 | 3



FLOOR PLAN - GROUND FLOOR

**TAKOMA JUNCTION** | Building Design & Placement



streetsense.




FLOOR PLAN - GROUND FLOOR

**TAKOMA JUNCTION** | Building Design & Placement



streetsense.

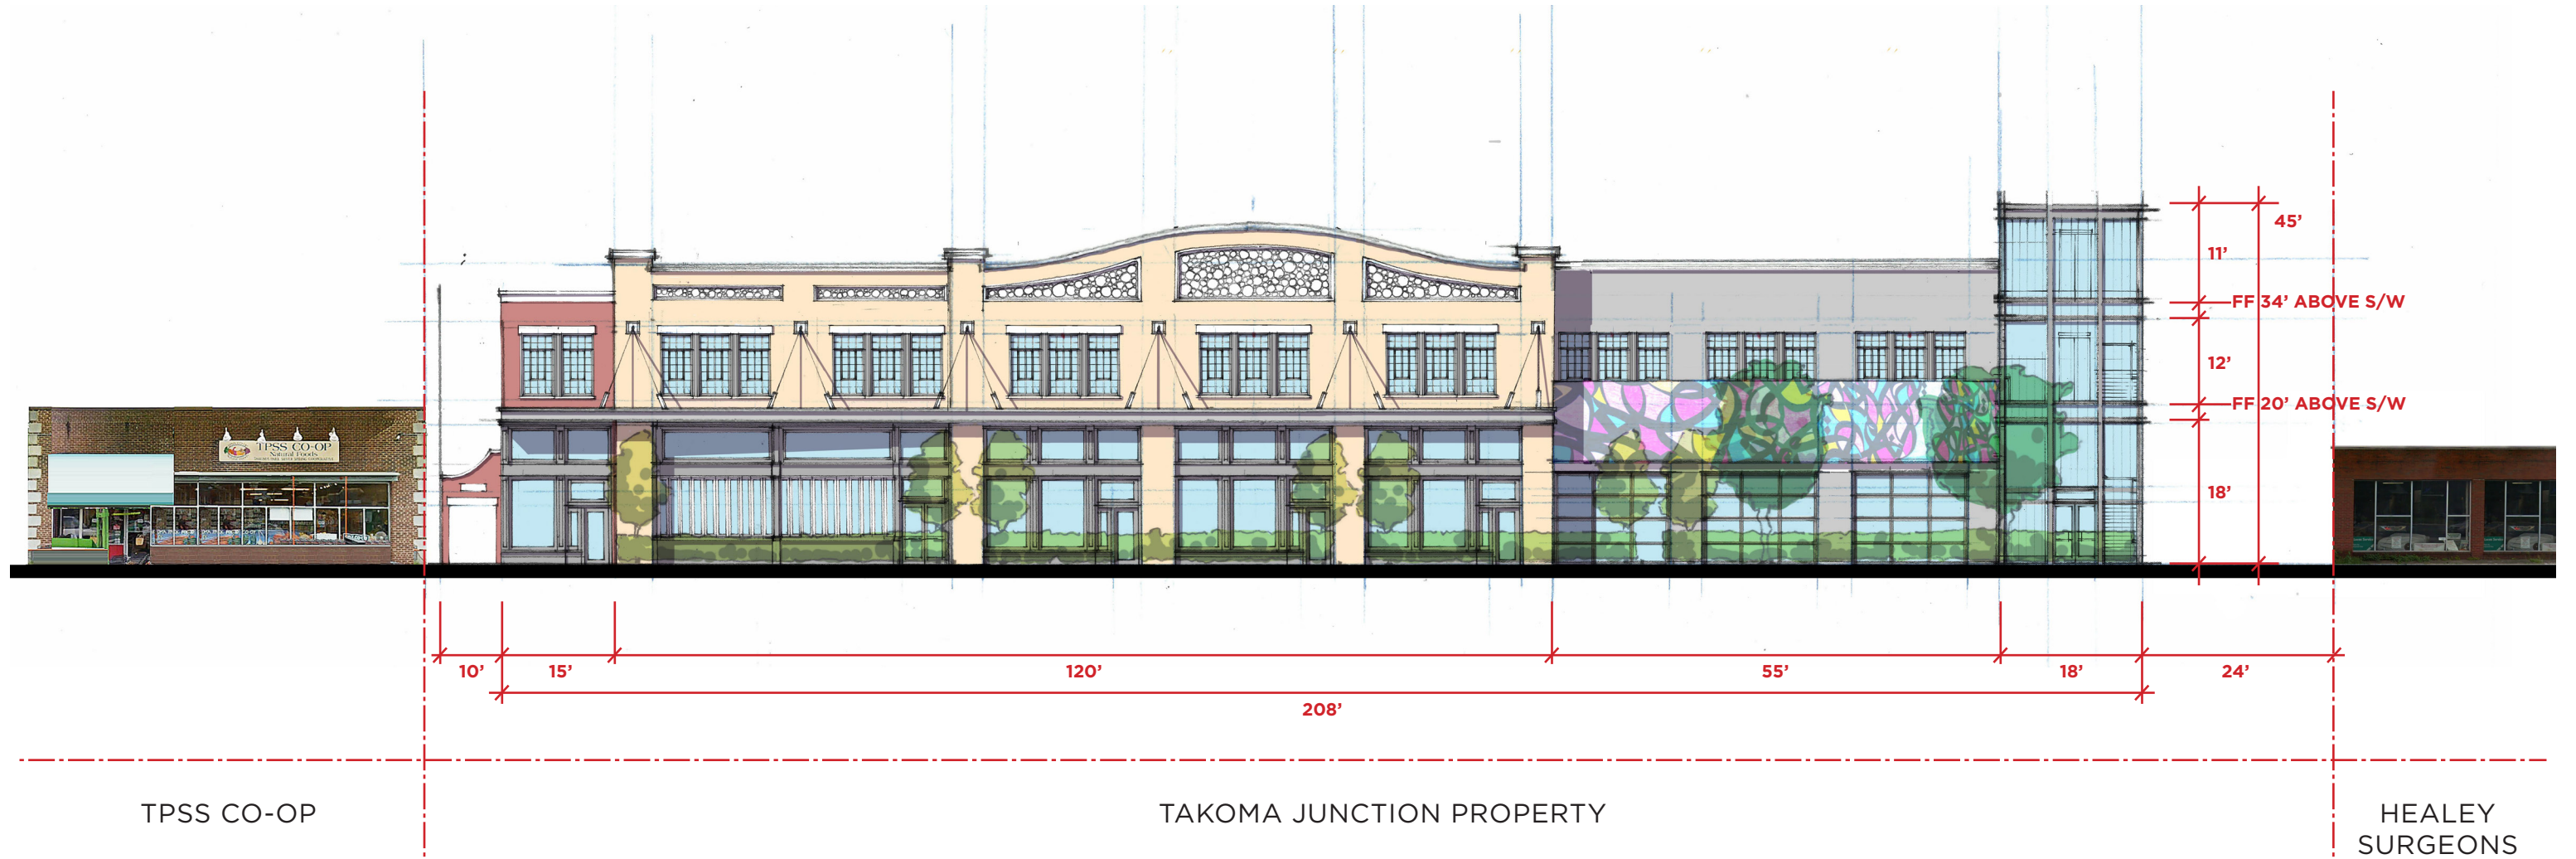


ELEVATION

**TAKOMA JUNCTION** | Building Design & Placement



streetsense.

April 11, 2018 | 6

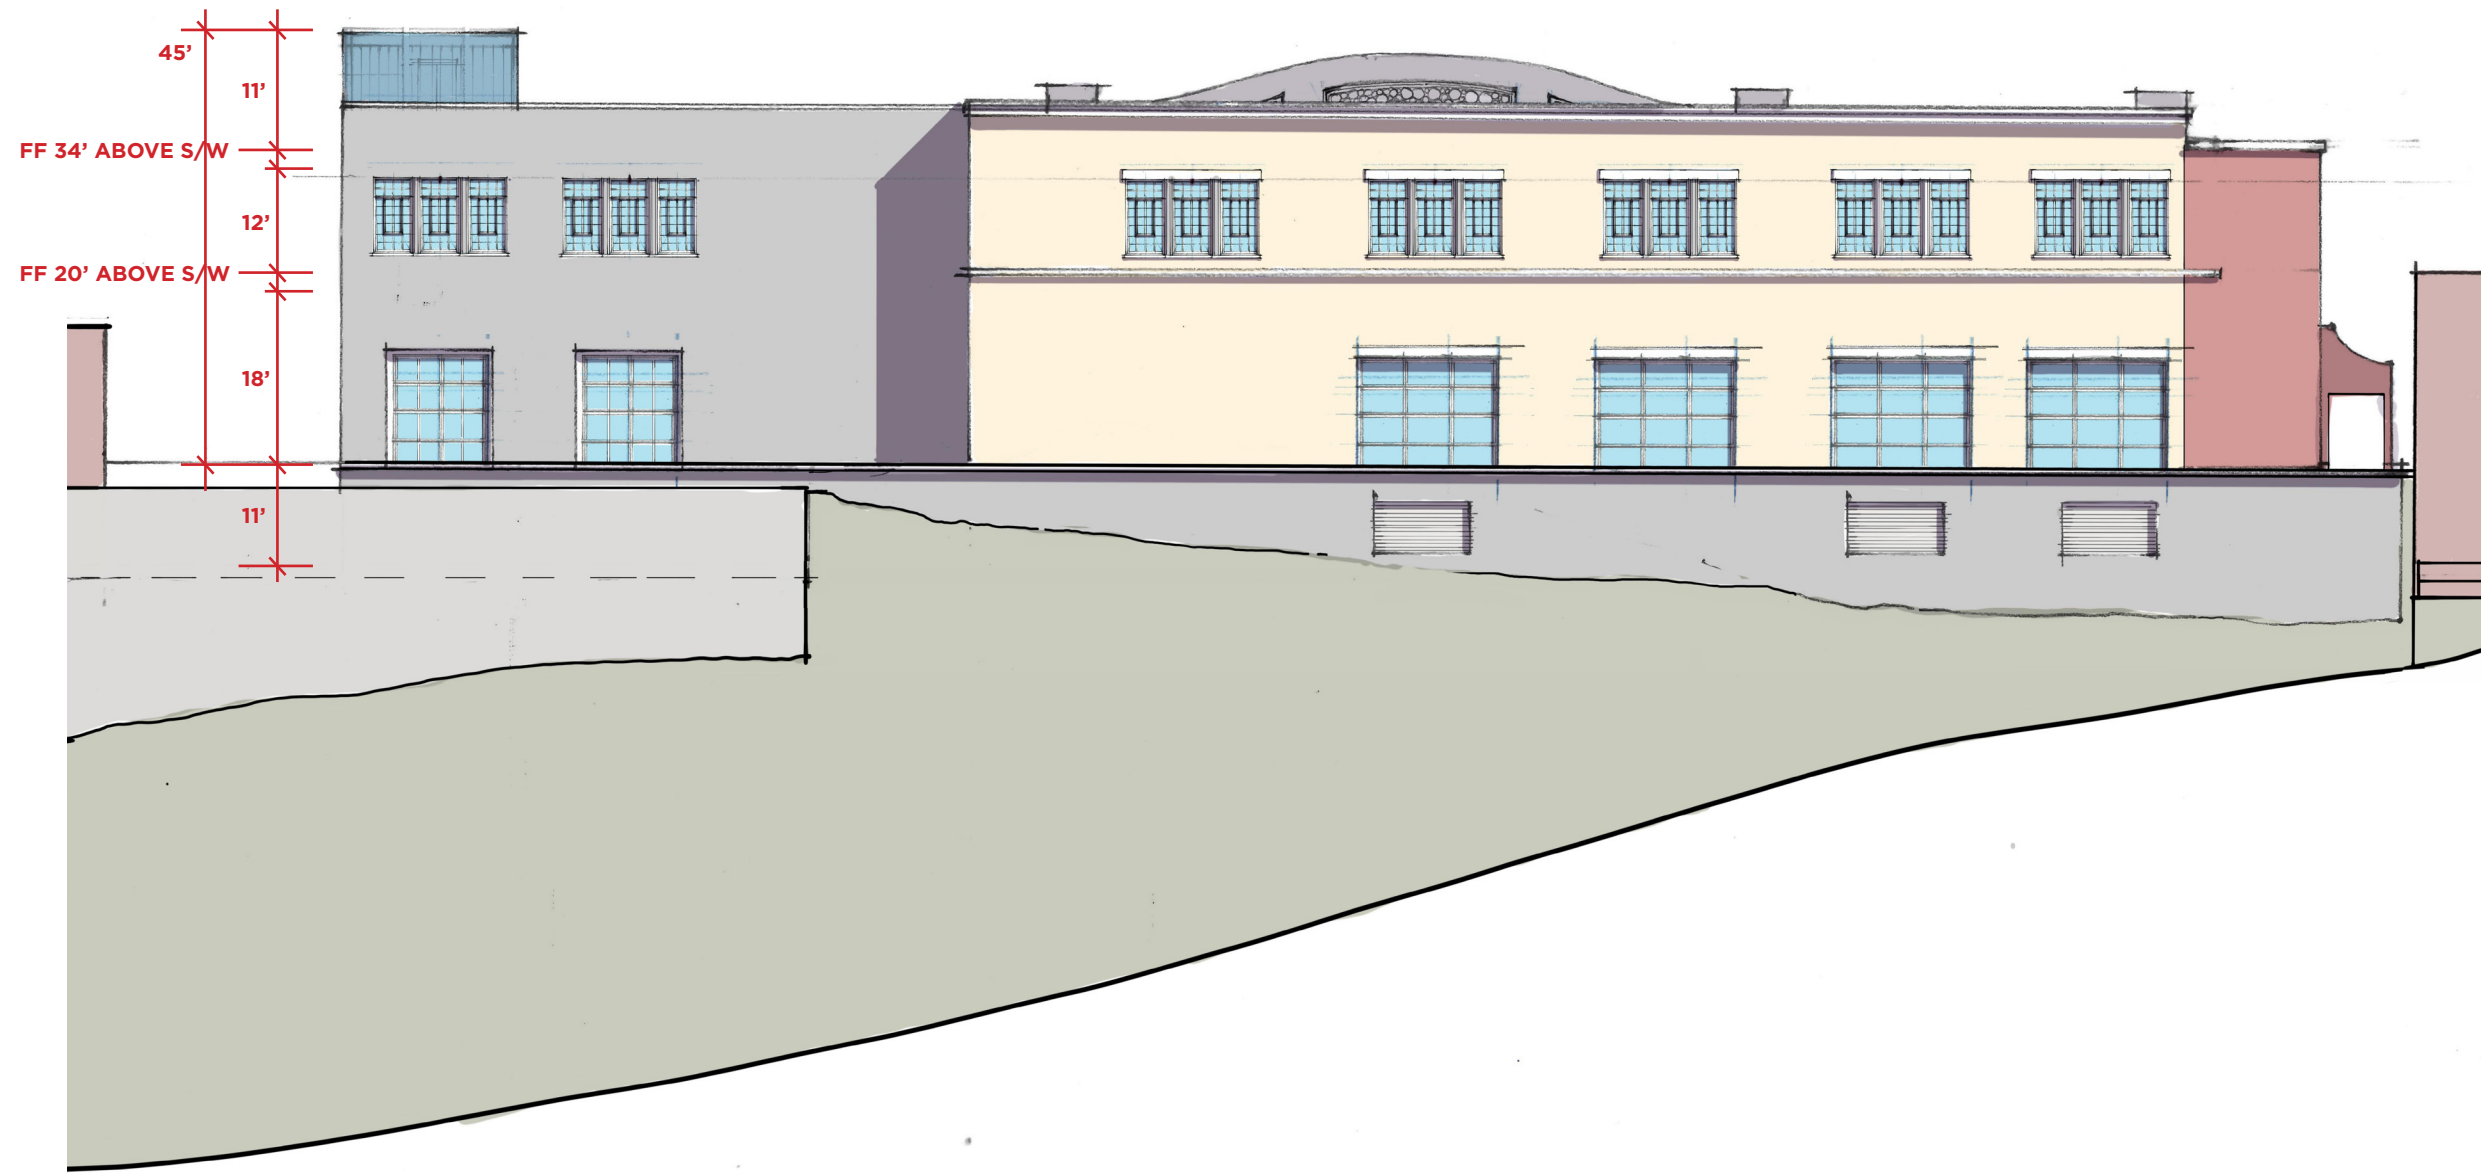

REAR ELEVATION


TAKOMA JUNCTION | Building Design & Placement



streetsense.

April 11, 2018 | 7



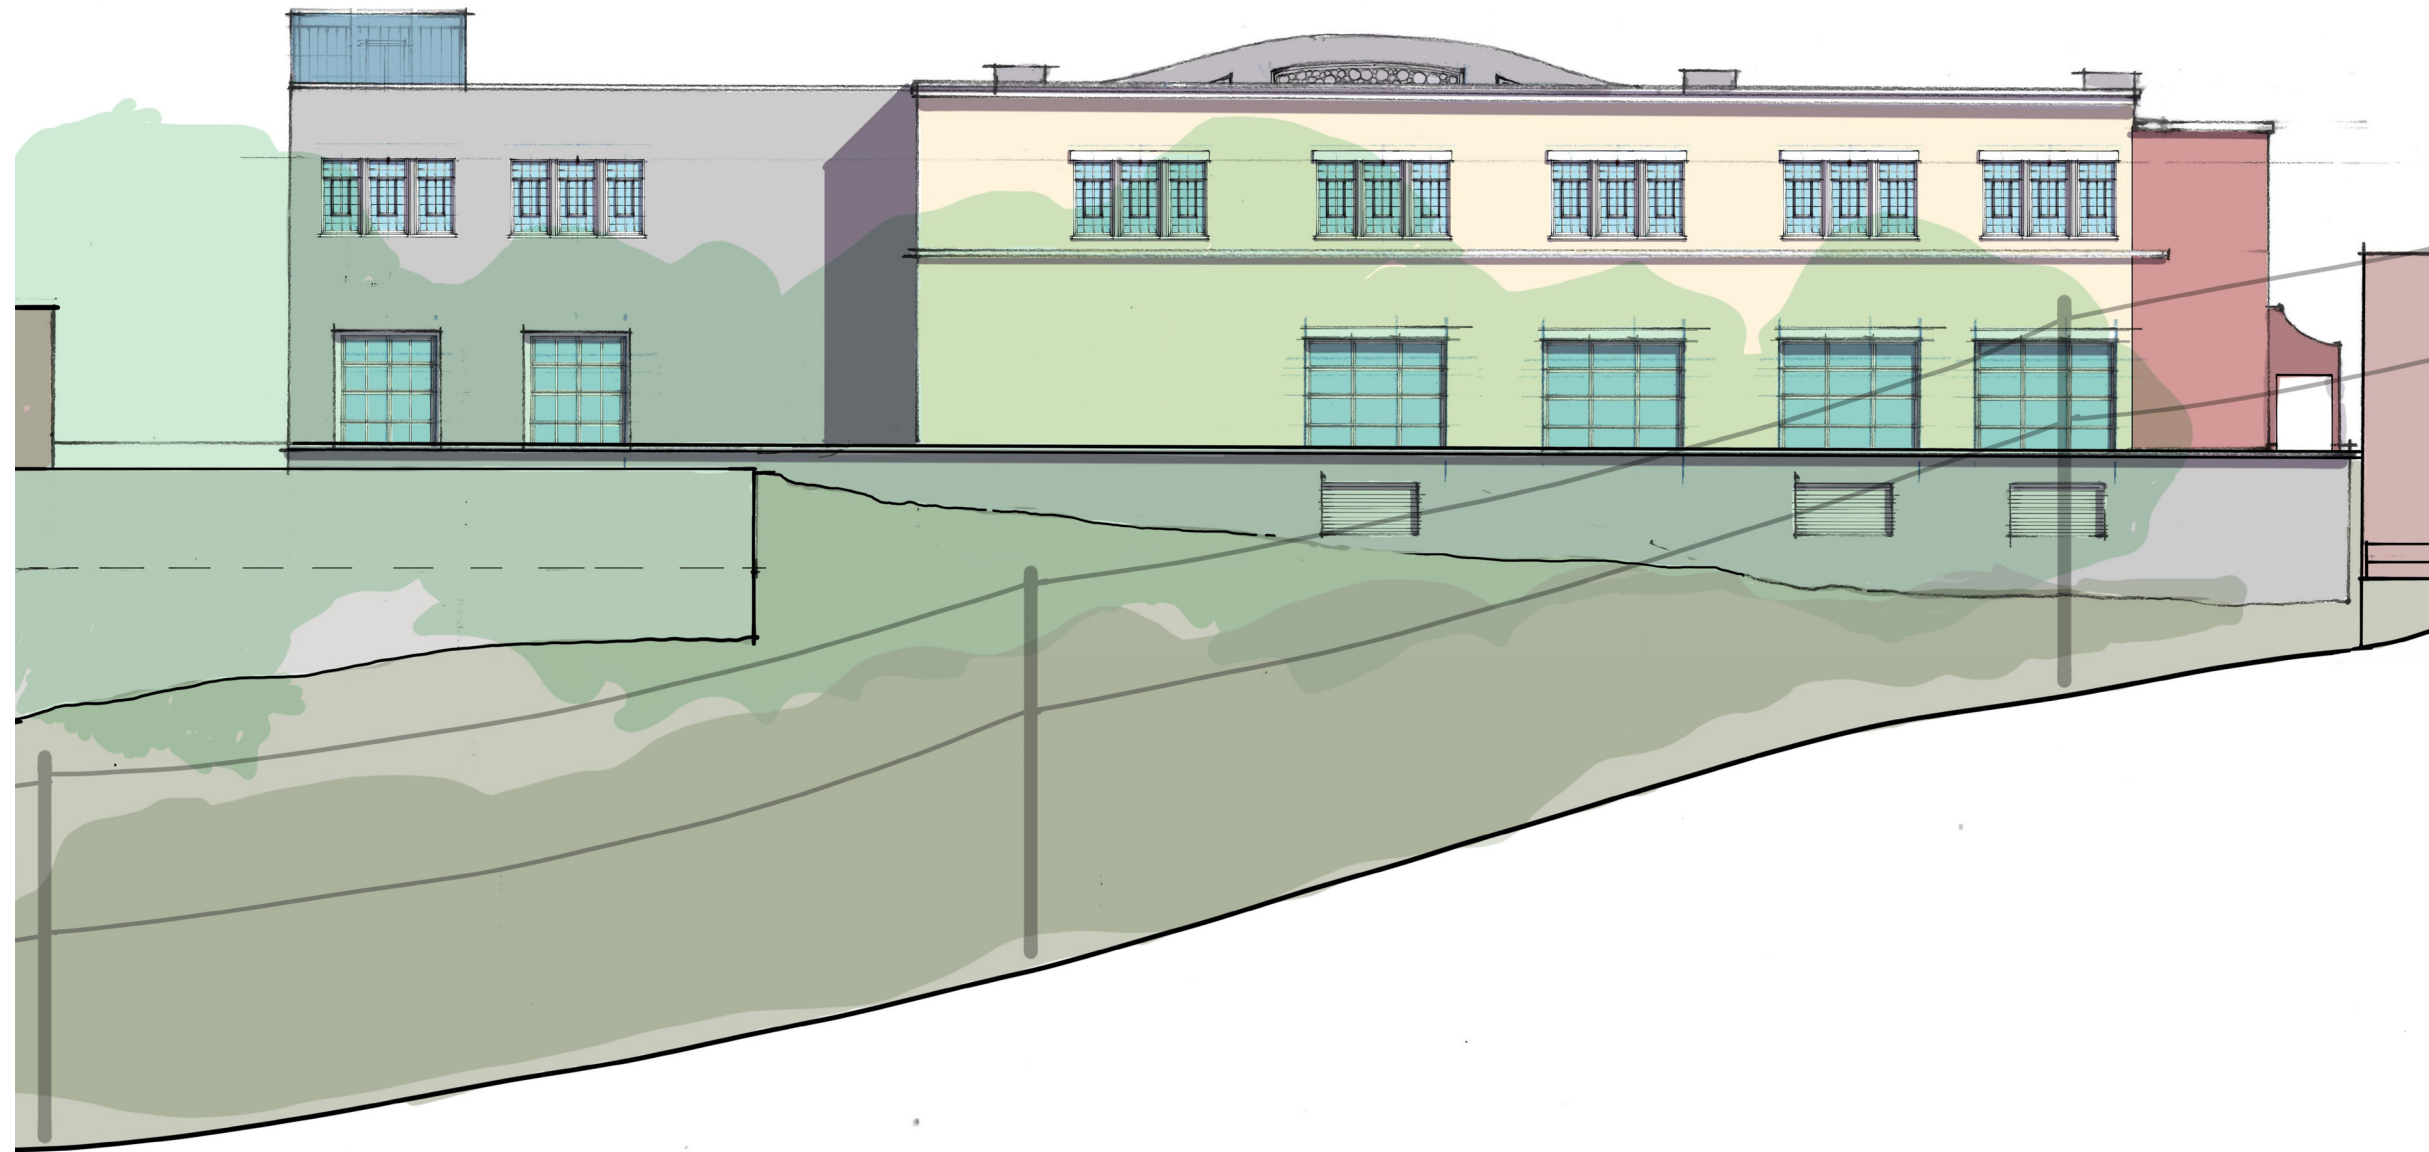

REAR ELEVATION

**TAKOMA JUNCTION** | Building Design & Placement


10' 20' 40' 80'

streetsense.

April 11, 2018 | 8



249'

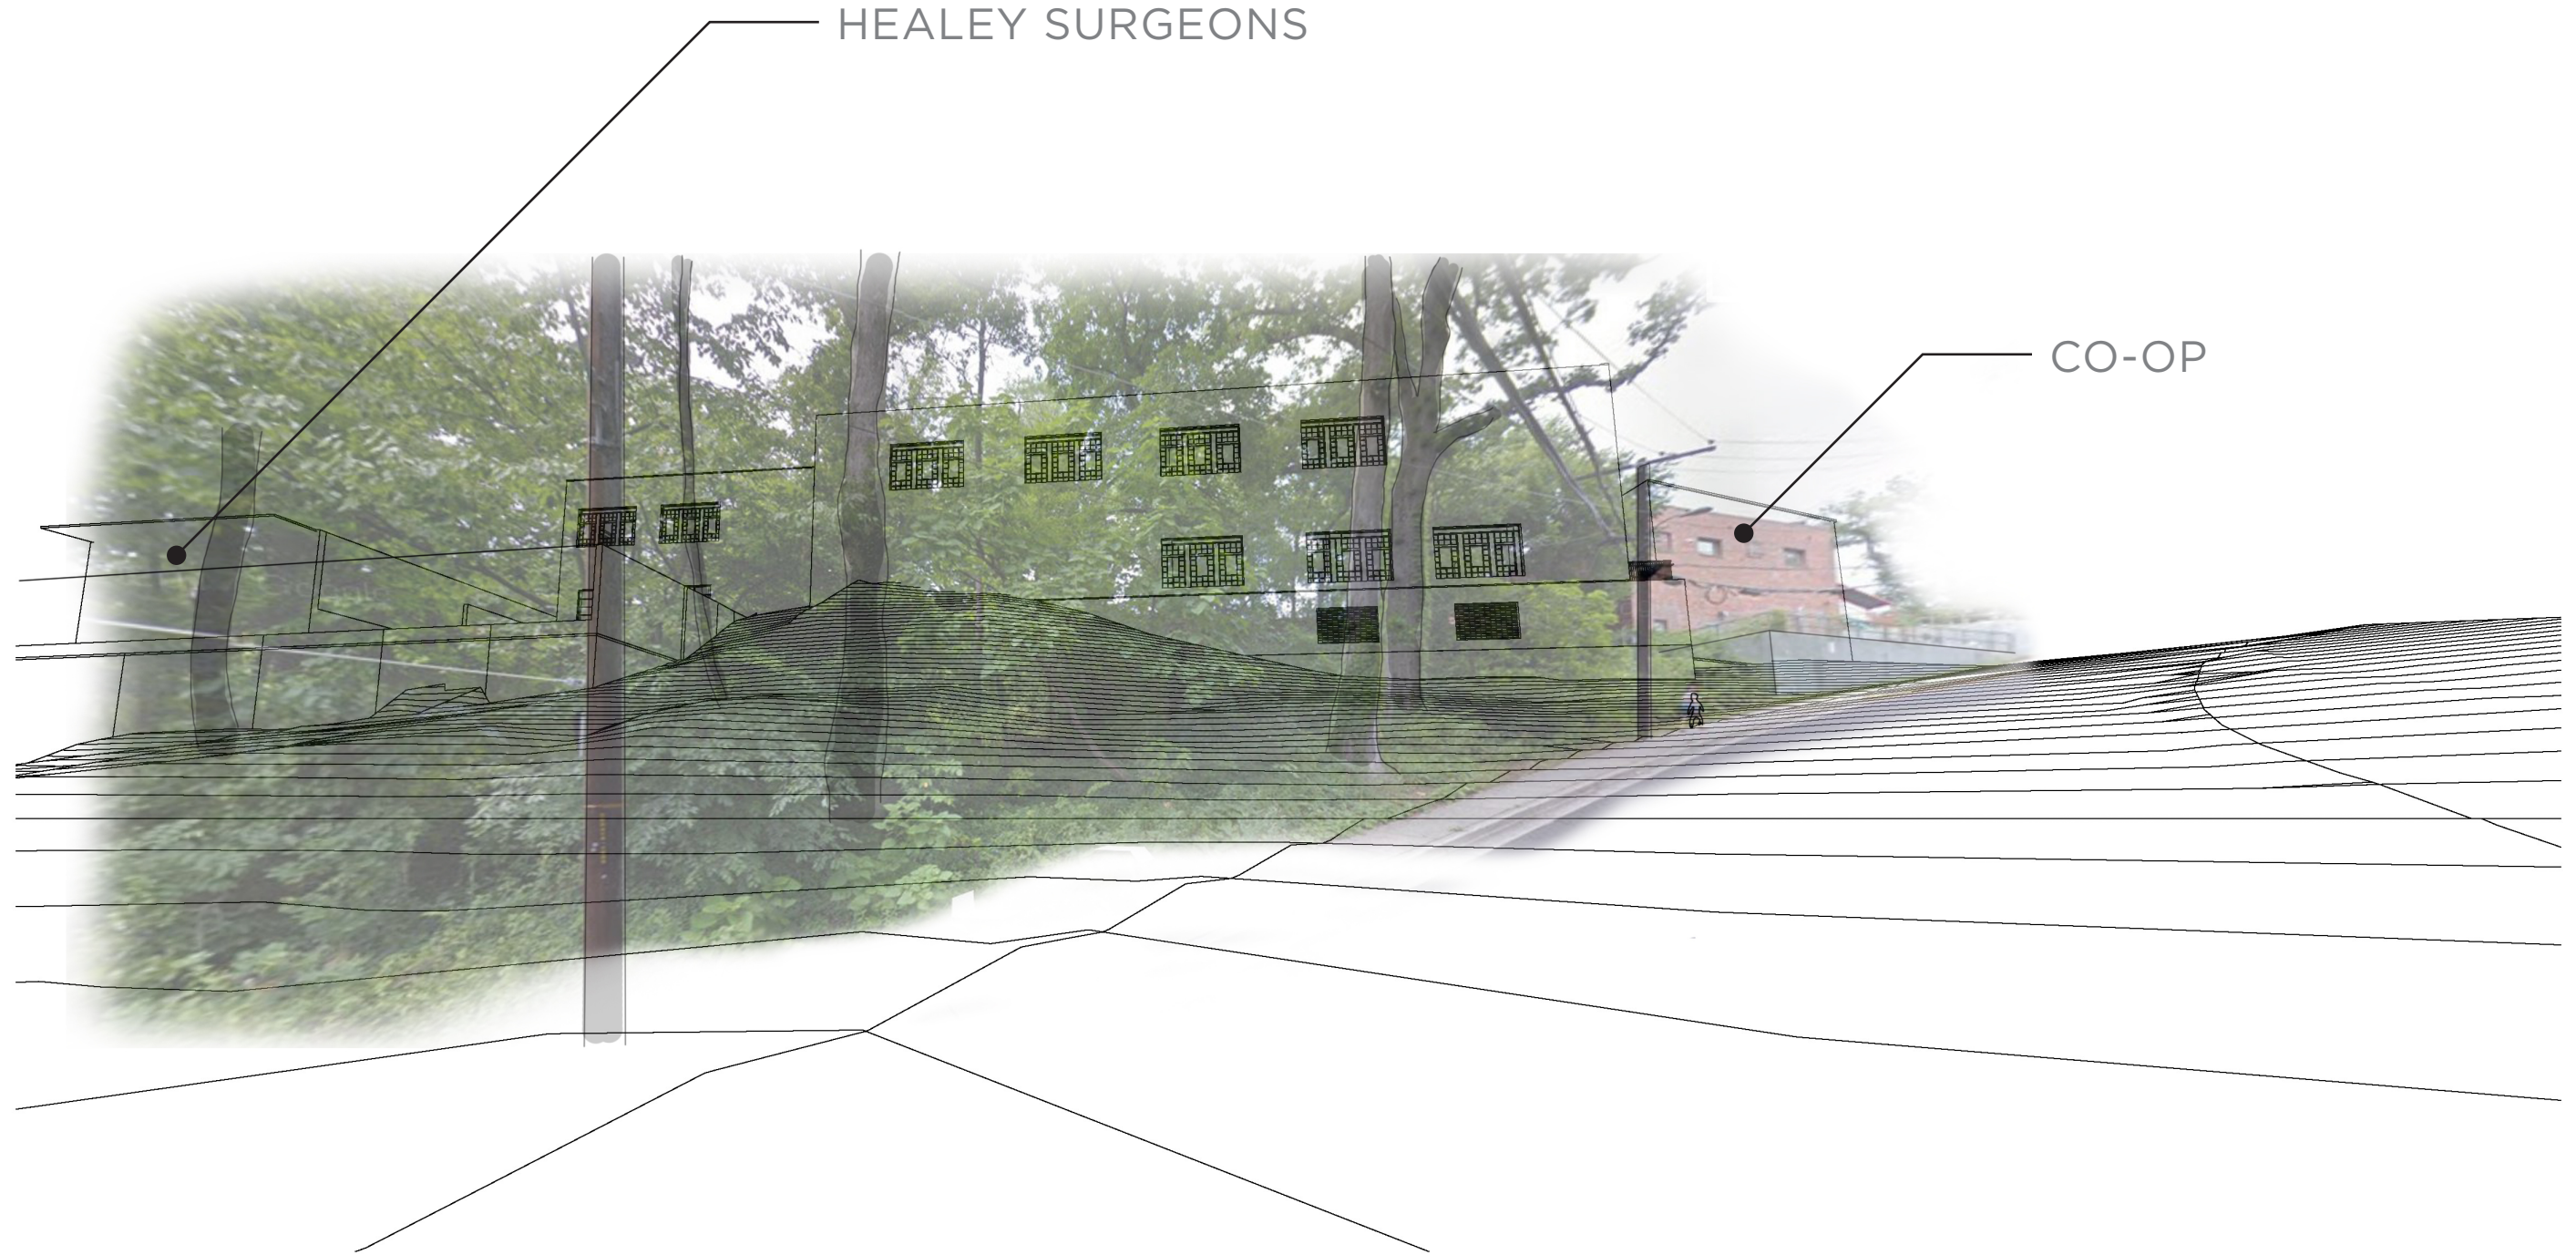

REAR ELEVATION

**TAKOMA JUNCTION** | Building Design & Placement

NOT TO SCALE

streetsense.

April 11, 2018 | 9