
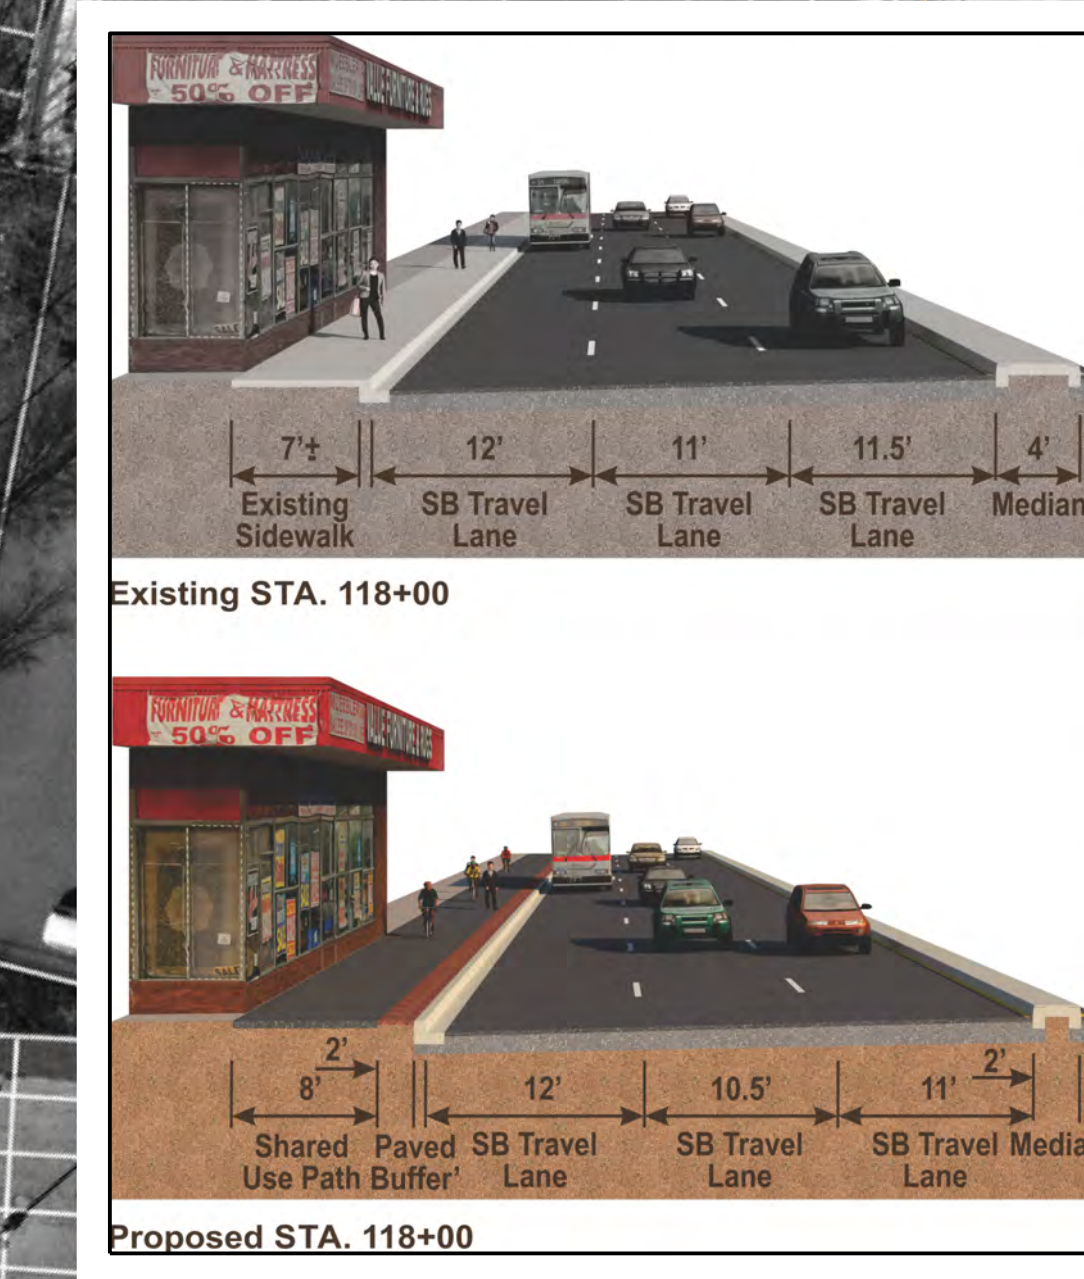
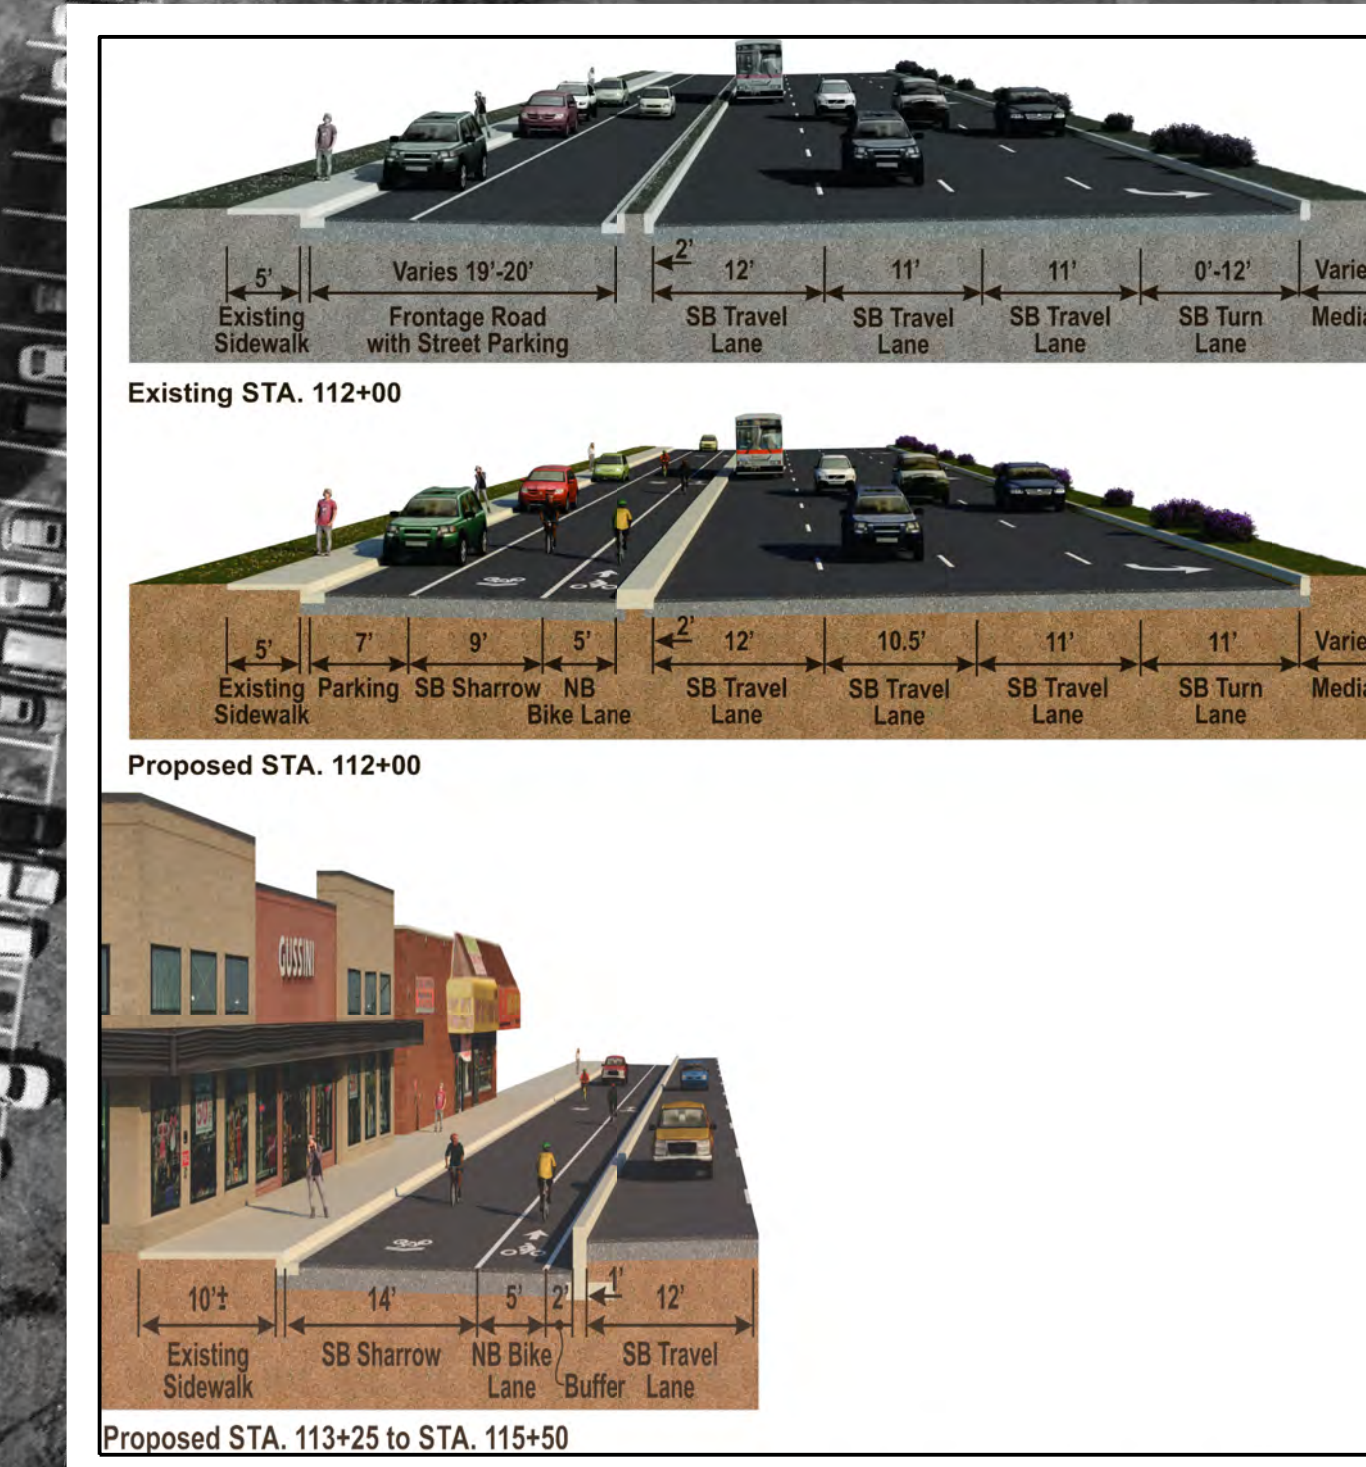
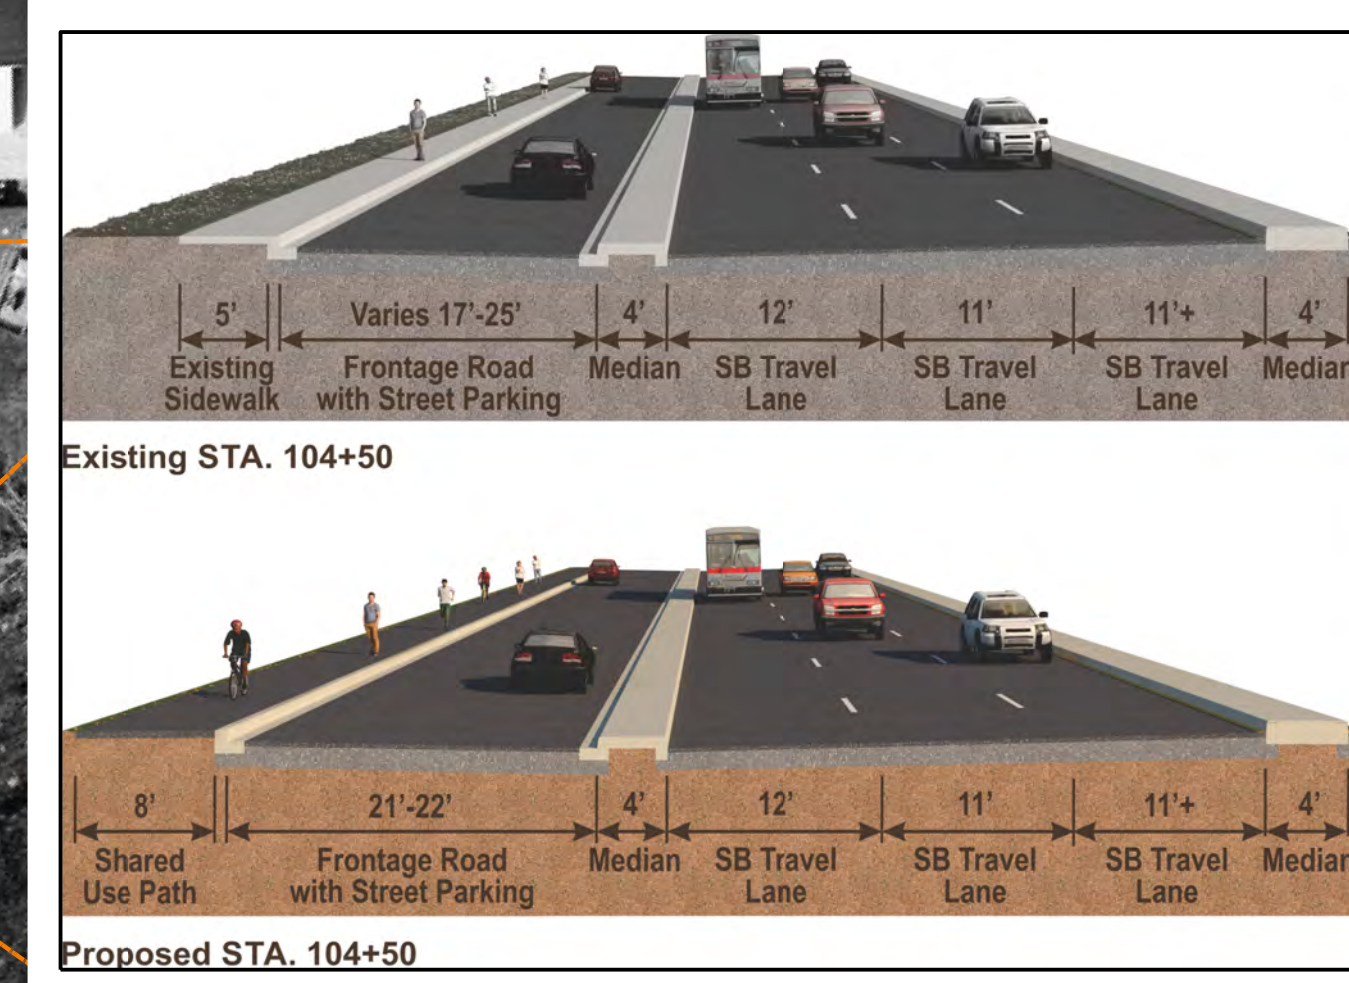


NEW AVE BIKEWAY SECTION B -
POPLAR AVE TO AUBURN AVE
(30% DESIGN)
FEBRUARY 2021

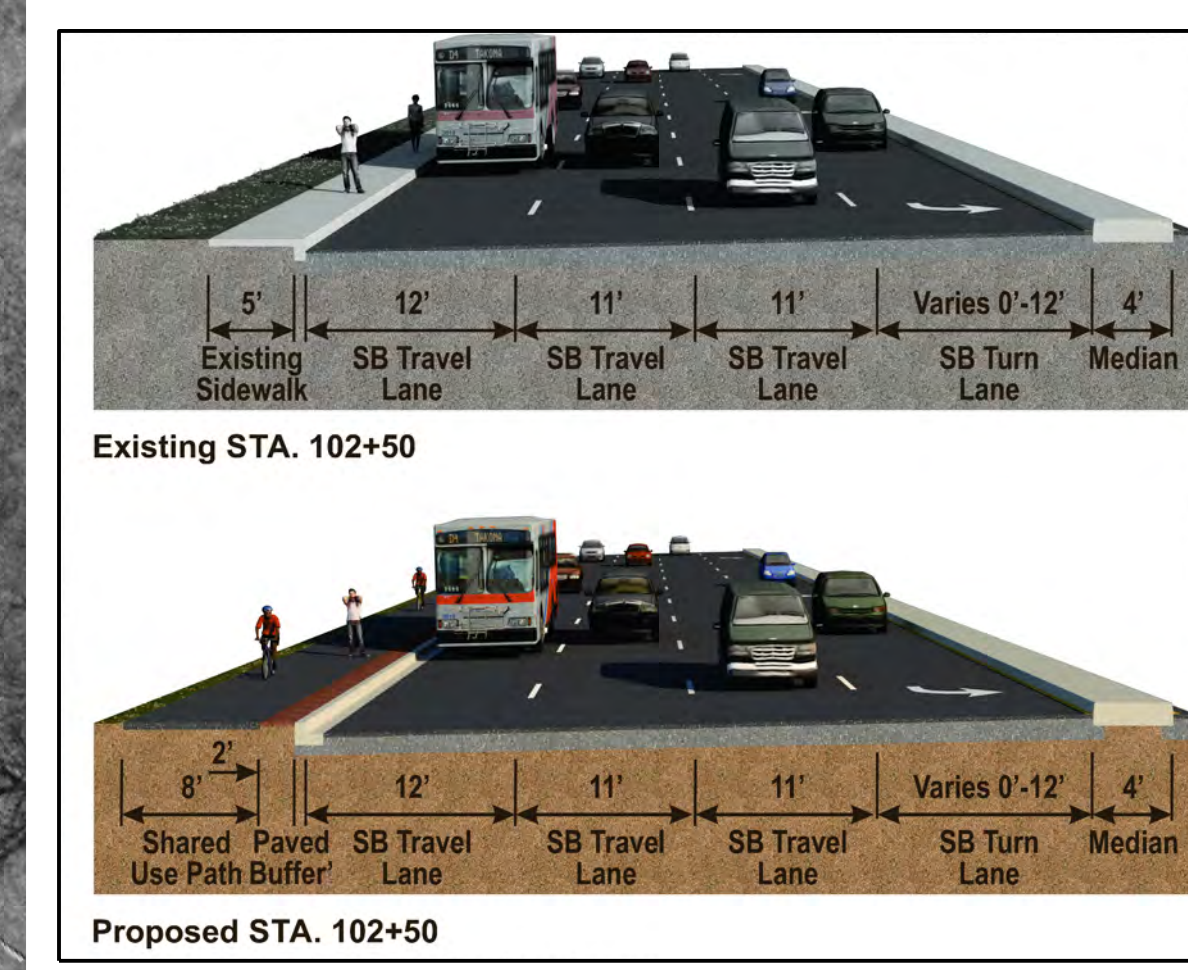

- LEGEND**
- PROPOSED ASPHALT
 - PAVED BUFFER
 - DETECTABLE WARNING SURFACE
 - PROPOSED CONCRETE
 - EXISTING WATER LINE
 - EXISTING SANITARY SEWER
 - EXISTING GAS LINE
 - PARCEL BOUNDARY
 - PROPOSED MEDIAN WALL RECONSTRUCTION
 - GREENSPACE
 - PROPOSED CONTRA-FLOW BIKE LANE
 - SIDEWALK REMOVAL
 - EXISTING FIBER OPTIC
 - EXISTING ELECTRIC LINE
 - EXISTING STORM DRAIN
 - BUS STOP