


SLIGO MILL ROAD TREE INVENTORY TABLE						
Tree ID	Scientific Name	Common Name	DBH	Condition	Comments	Remove (Yes/No)
T62	<i>Morus alba</i>	White mulberry	30	Fair	Major lean, pruned leader, growing into power lines, broken and dead branches, exposed roots	No
T63	<i>Malus sp.</i>	Crab apple	19	Fair	Exposed roots, poorly pruned branches, power line interference, leaf spot, diseased fruit	No
T64	<i>Thuja occidentalis</i>	Northern white-cedar	18	Good		No
T65	<i>Thuja occidentalis</i>	Northern white-cedar	18	Fair	Moderate dead branches	No
T66	<i>Acer rubrum</i>	Red maple	23	Fair	Pruned for power lines, minor exposed roots, dead branches, tip dieback	No
T67	<i>Amelanchier sp.</i>	Serviceberry	9	Fair	Pruned for power lines, moderate dead branches	No
T68	<i>Acer rubrum</i>	Red maple	27	Good	Pruned for power lines, pushing up sidewalk, broken root	No
T69	<i>Acer rubrum</i>	Red maple	24	Fair	Trunk wounds, girdled roots (by sidewalk), trunk wound from secondary leader, pruned for power lines, branch dieback	No
T70	<i>Quercus palustris</i>	Pin oak	23	Fair	Branch and tip dieback	No
T71	<i>Acer rubrum</i>	Red maple	13	Fair	Twin splits above DBH (~8"), cabled, primary leader cut	No
T72	<i>Cedrus deodara</i>	Deodar cedar	8	Good	Trunk wound, located in fenced private property yard	No

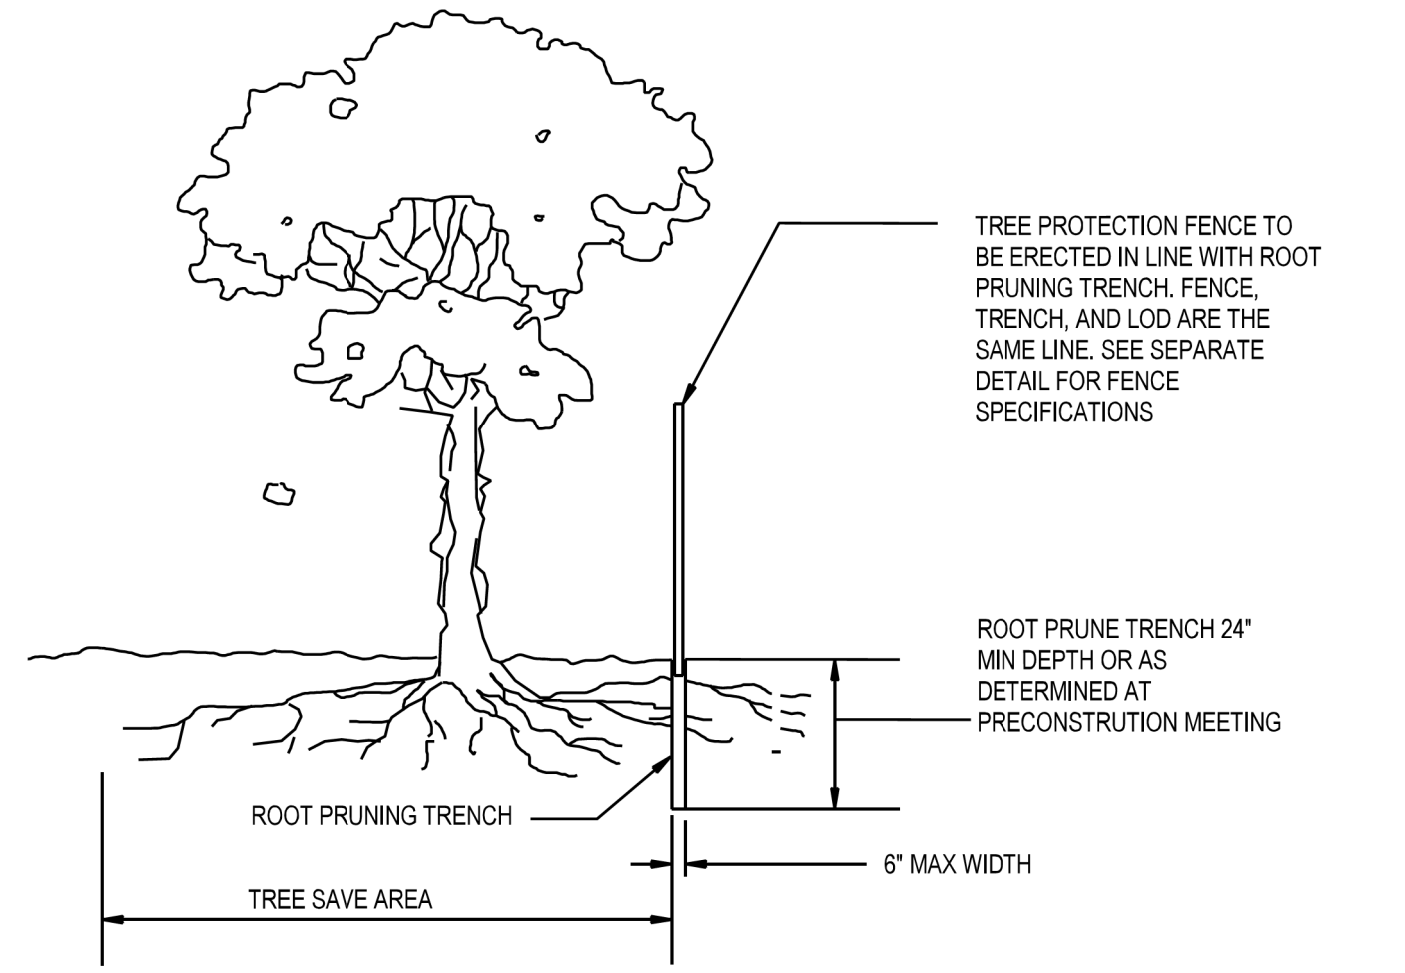

- NOTES:
1. RETENTION AREAS WILL BE SET AS PART OF THE REVIEW PROCESS AND PRECONSTRUCTION MEETING.
  2. BOUNDARIES OF RETENTION AREAS MUST BE STAKED AT THE PRECONSTRUCTION MEETING AND FLAGGED PRIOR TO TRENCHING.
  3. EXACT LOCATION OF TRENCH SHALL BE DETERMINED IN THE FIELD IN COORDINATION WITH THE FOREST CONSERVATION (FC) INSPECTOR.
  4. TRENCH SHOULD BE IMMEDIATELY BACKFILLED WITH EXCAVATED SOIL OR OTHER ORGANIC SOIL AS SPECIFIED PER PLAN OR BY THE FC INSPECTOR.
  5. ROOTS SHALL BE CLEANLY CUT USING VIBRATORY KNIFE OR OTHER ACCEPTABLE EQUIPMENT.
  6. ALL PRUNING MUST BE EXECUTED WITH LOD SHOWN ON PLANS OR AS AUTHORIZED IN WRITING BY THE FC INSPECTOR.

ROOT PRUNING DETAIL NTS

\\odr-rk.com\fs\Cloud\Projects\2020\20166 - Takoma Park\Task 6\_Sligo Mill Rd\_Sidewalk\CADD\Plan\PHD-0001A\_SligoMill.dgn 8/29/2022

**RK&K**  
**Rummel, Klepper & Kahl, LLP**  
 700 EAST PRATT STREET | BALTIMORE, MD 21202  
 SUITE 500 PH: (410) 728-2900

Engineers | Construction Managers | Planners | Scientists  
 www.rkk.com

DESIGN BY: AMA  
 DRAWN BY: AMA  
 CHECK BY: R.J.G

DEPARTMENT OF PUBLIC WORKS  
**CITY OF TAKOMA PARK**  
 31 OSWEGO AVENUE  
 TAKOMA PARK, MD 20910

CONCEPT PLAN ALTERNATIVE 1 | HD-02

**SLIGO MILL ROAD  
 SIDEWALK IMPROVEMENTS**  
 EASTERN AVENUE TO ORCHARD AVENUE

DATE: SEPTEMBER 2022 CONTRACT NO. \_\_\_\_\_  
 SCALE: N/A SHEET 02 OF 02