


EXIST. MEN'S  
WOMEN'S

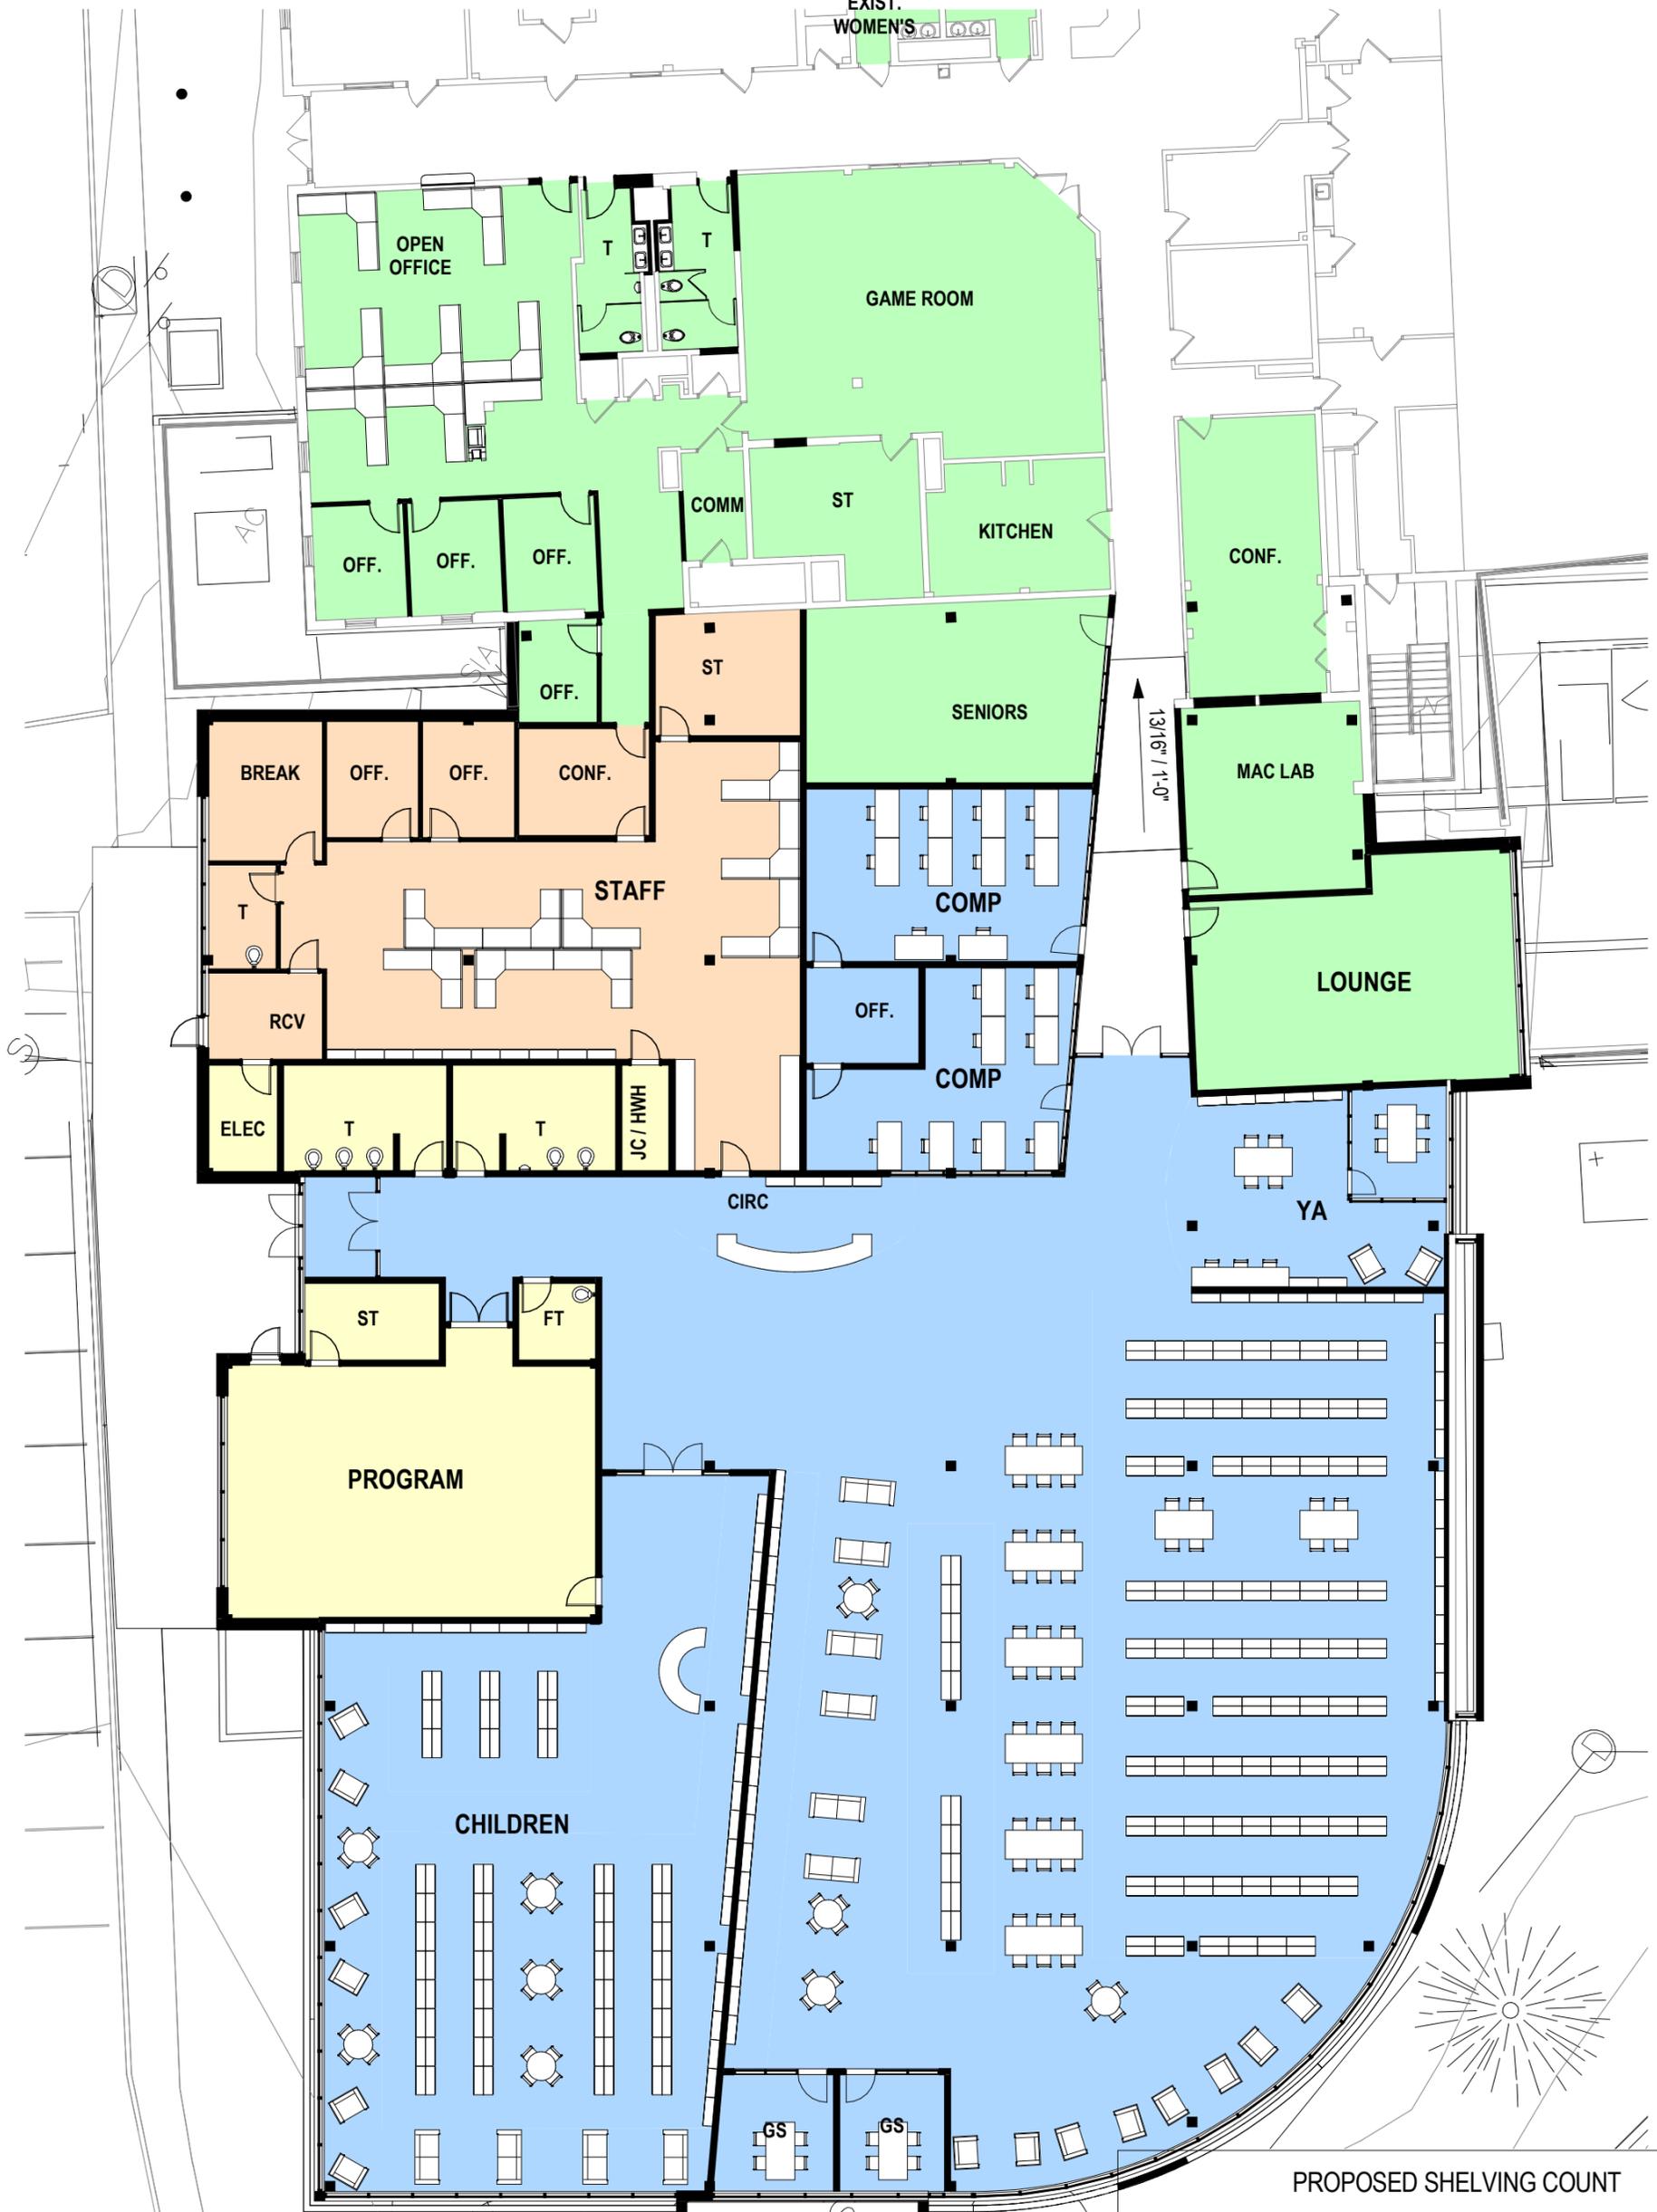

PROPOSED SHELVING COUNT

SHELF TYPE	COUNT	# SHELVES	# OF VOL
Adult 84" (7 Shelves)	203	1421	42630
Adult Low Shelving (3 Shelves)	20	60	1800
Reference 42" (3 Shelves)	40	120	3600
	263	1601	48030
Children 48" (4 Shelves)	18	72	2160
Children 60" (5 Shelves)	73	365	10950
	91	437	13110
YA 60" (5 Shelves)	7	35	1050
	7	35	1050
Grand total	361	2073	62190

PLAN

TAKOMA PARK MARYLAND LIBRARY

01/20/2020

