


EXHIBIT B



Civil Engineers
Land Planners
Landscape Architects
Land Surveyors

9220 Wightman Road, Suite 120
Montgomery Village, MD 20886
Phone: 301.670.0840
www.mhgpa.com

Copyright © 2017 by Macris, Hendricks & Glascock, P.A. All Rights Reserved

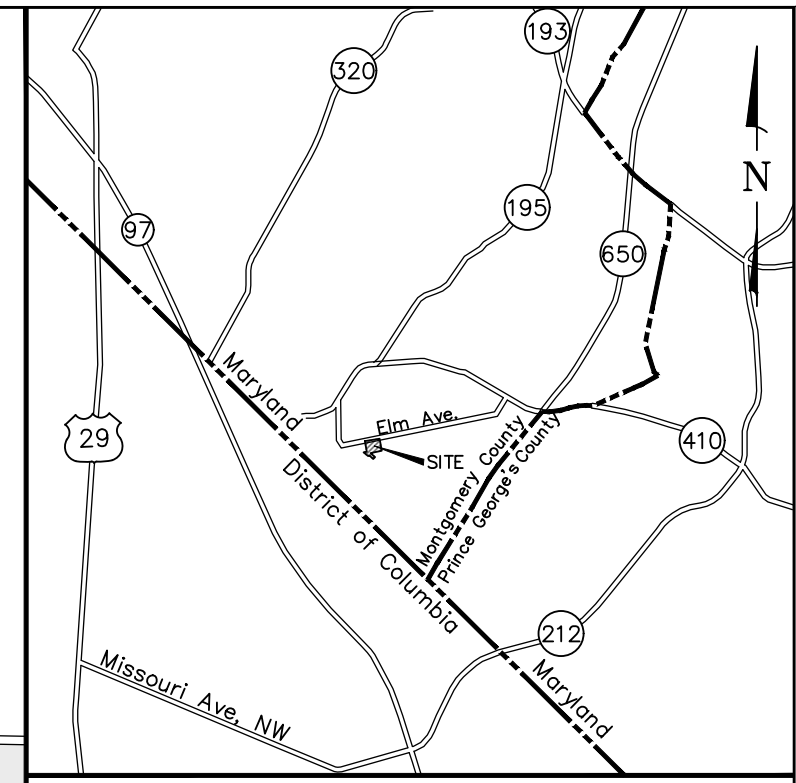

VICINITY MAP
SCALE 1" = 2,000'

CENTRONIA, INC.
1420 COLUMBIA ROAD, NW
WASHINGTON, DC 20009
(202) 332-4200
MPERALTA@CENTRONIA.ORG

NO.	DESCRIPTION	DATE

TAX MAP JN561 WSSC 208NE01


PLAT BOOK A, FOLIO 2;
PLAT NO. 205
13TH ELECTION DISTRICT
MONTGOMERY COUNTY
MARYLAND

**LOTS 26-33, BLOCK 16
B.F. GILBERT'S ADDITION
TO TAKOMA PARK
PART OF LOTS 5, 6 & 8,
BLOCK 19, PINECREST**

PROJ. MGR PGL
DRAWN BY JJP
SCALE 1" = 30'
DATE 05/02/2018

LAND SWAP EXHIBIT

PROJECT NO. 18.104.11
SHEET NO. 1 OF 1

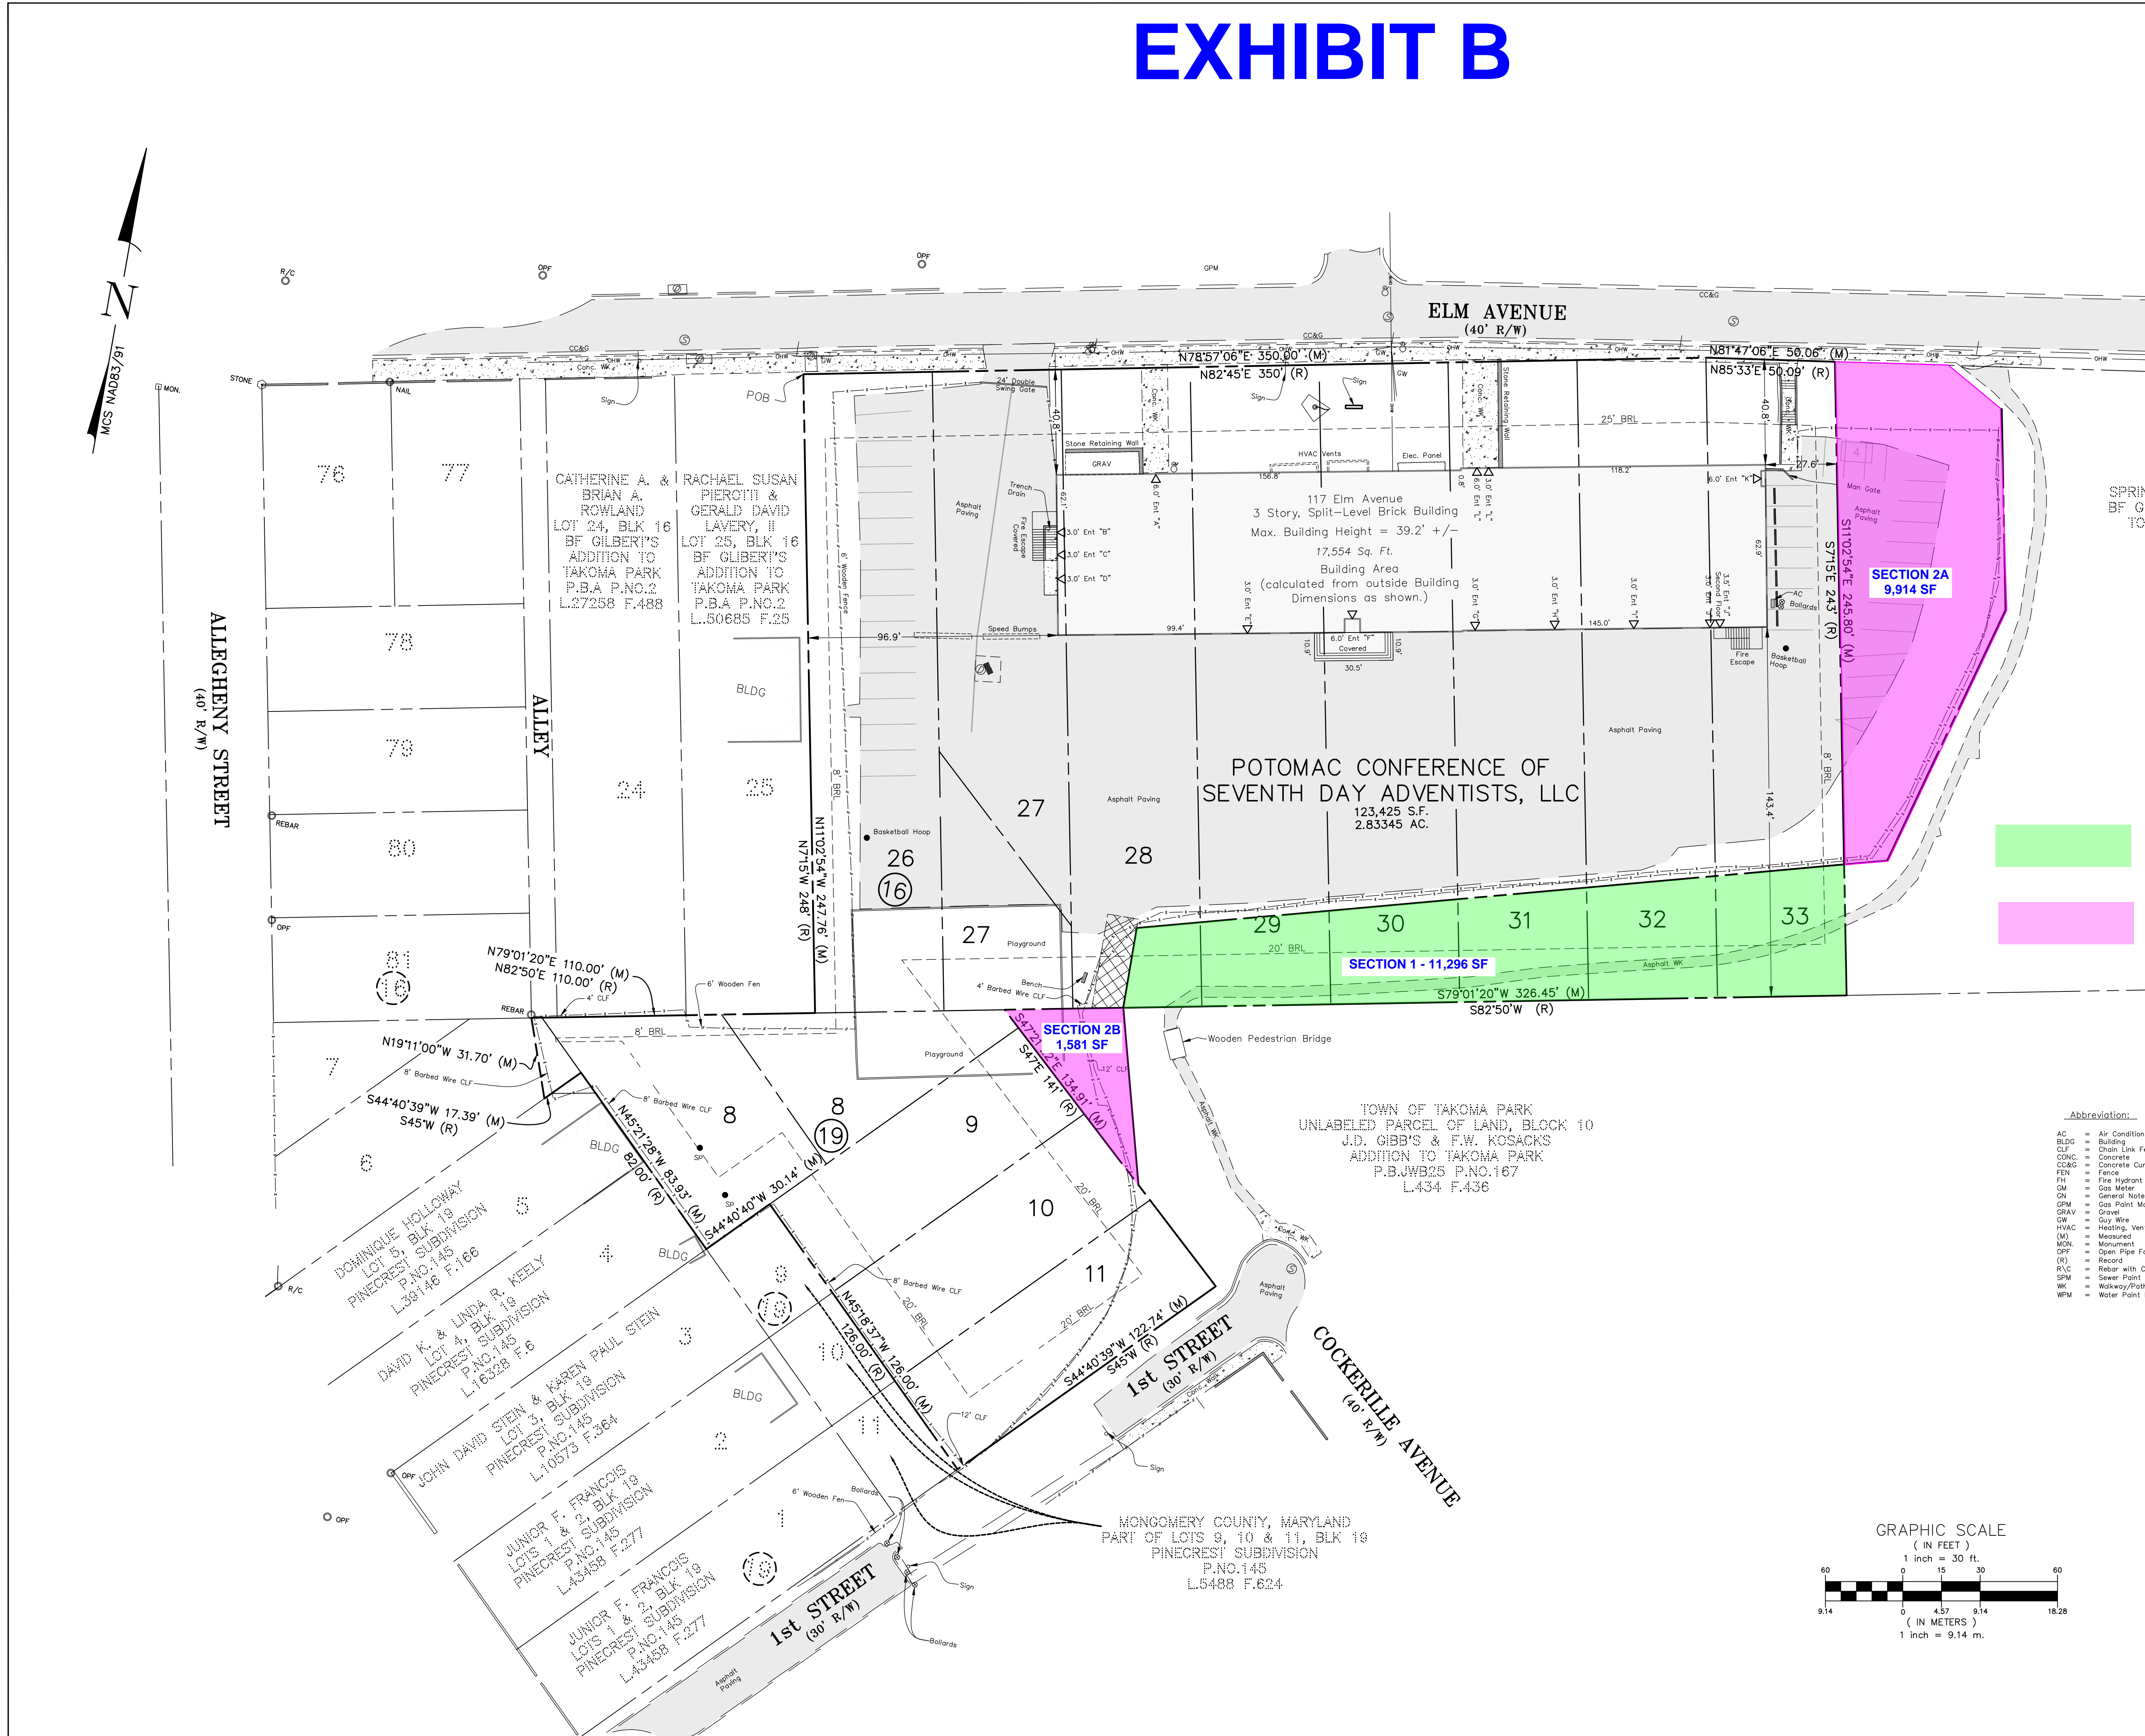

PROPERTY TO BE CONVEYED FROM POTOMAC CONFERENCE TO CITY OF TAKOMA PARK

PROPERTY TO BE CONVEYED FROM CITY OF TAKOMA PARK TO POTOMAC CONFERENCE

- Abbreviation:**
- AC = Air Conditioner
 - BLDG = Building
 - CLF = Chain Link Fence
 - CONC. = Concrete
 - CC&G = Concrete Curb & Gutter
 - FEN = Fence
 - FH = Fire Hydrant
 - GM = Gas Meter
 - GN = General Note
 - GPM = Gas Point Mark (Miss Utility)
 - GRAV = Gravel
 - GW = Guy Wire
 - HVAC = Heating, Ventilation & Air Conditioning
 - MOU = Measured
 - MON. = Monument
 - OFF = Open Pipe Found
 - R/C = Rebar with Cap Found
 - SPM = Sewer Point Mark (Miss Utility)
 - WK = Walkway/Path
 - WPM = Water Point Mark (Miss Utility)
- Symbol:**
- BENCH = Bench/Seat
 - BOLLARD = Ballard/Fence Post
 - CABLE TV BOX = Cable TV Box
 - CONCRETE = Concrete
 - ENTRANCE = Entrance
 - FENCE, WIRE = Fence, Wire
 - FENCE, WOOD = Fence, Wood
 - FIRE HYDRANT = Fire Hydrant
 - FLAG POLE = Flag Pole
 - GAS MANHOLE = Gas Manhole
 - GAS METER = Gas Meter
 - GAS PIPELINE = Gas Pipeline
 - GAS VALVE = Gas Valve
 - GATE = Gate
 - HVAC UNITS = HVAC Units
 - IRON PIPE FOUND = Iron Pipe Found
 - MONUMENT FOUND = Monument Found
 - OVER HEAD WIRE(S) = Over Head Wire(s)
 - PARKING SPACES (COUNT) = Parking Spaces (count)
 - PHOTO = Photo
 - SEWER MANHOLE = Sewer Manhole
 - SEWER PIPELINE = Sewer Pipeline
 - STONE = Stone
 - STORM DRAIN GRATE = Storm Drain Grate
 - STORM DRAIN MANHOLE = Storm Drain Manhole
 - STORM DRAIN PIPELINE = Storm Drain Pipeline
 - UTILITY POLE = Utility Pole
 - WATER MANHOLE = Water Manhole
 - WATER METER = Water Meter
 - WATER PIPELINE = Water Pipeline
 - WATER VALVE = Water Valve
 - WHEELSTOP = Wheelstop

