


0427

SEE NOTES 3

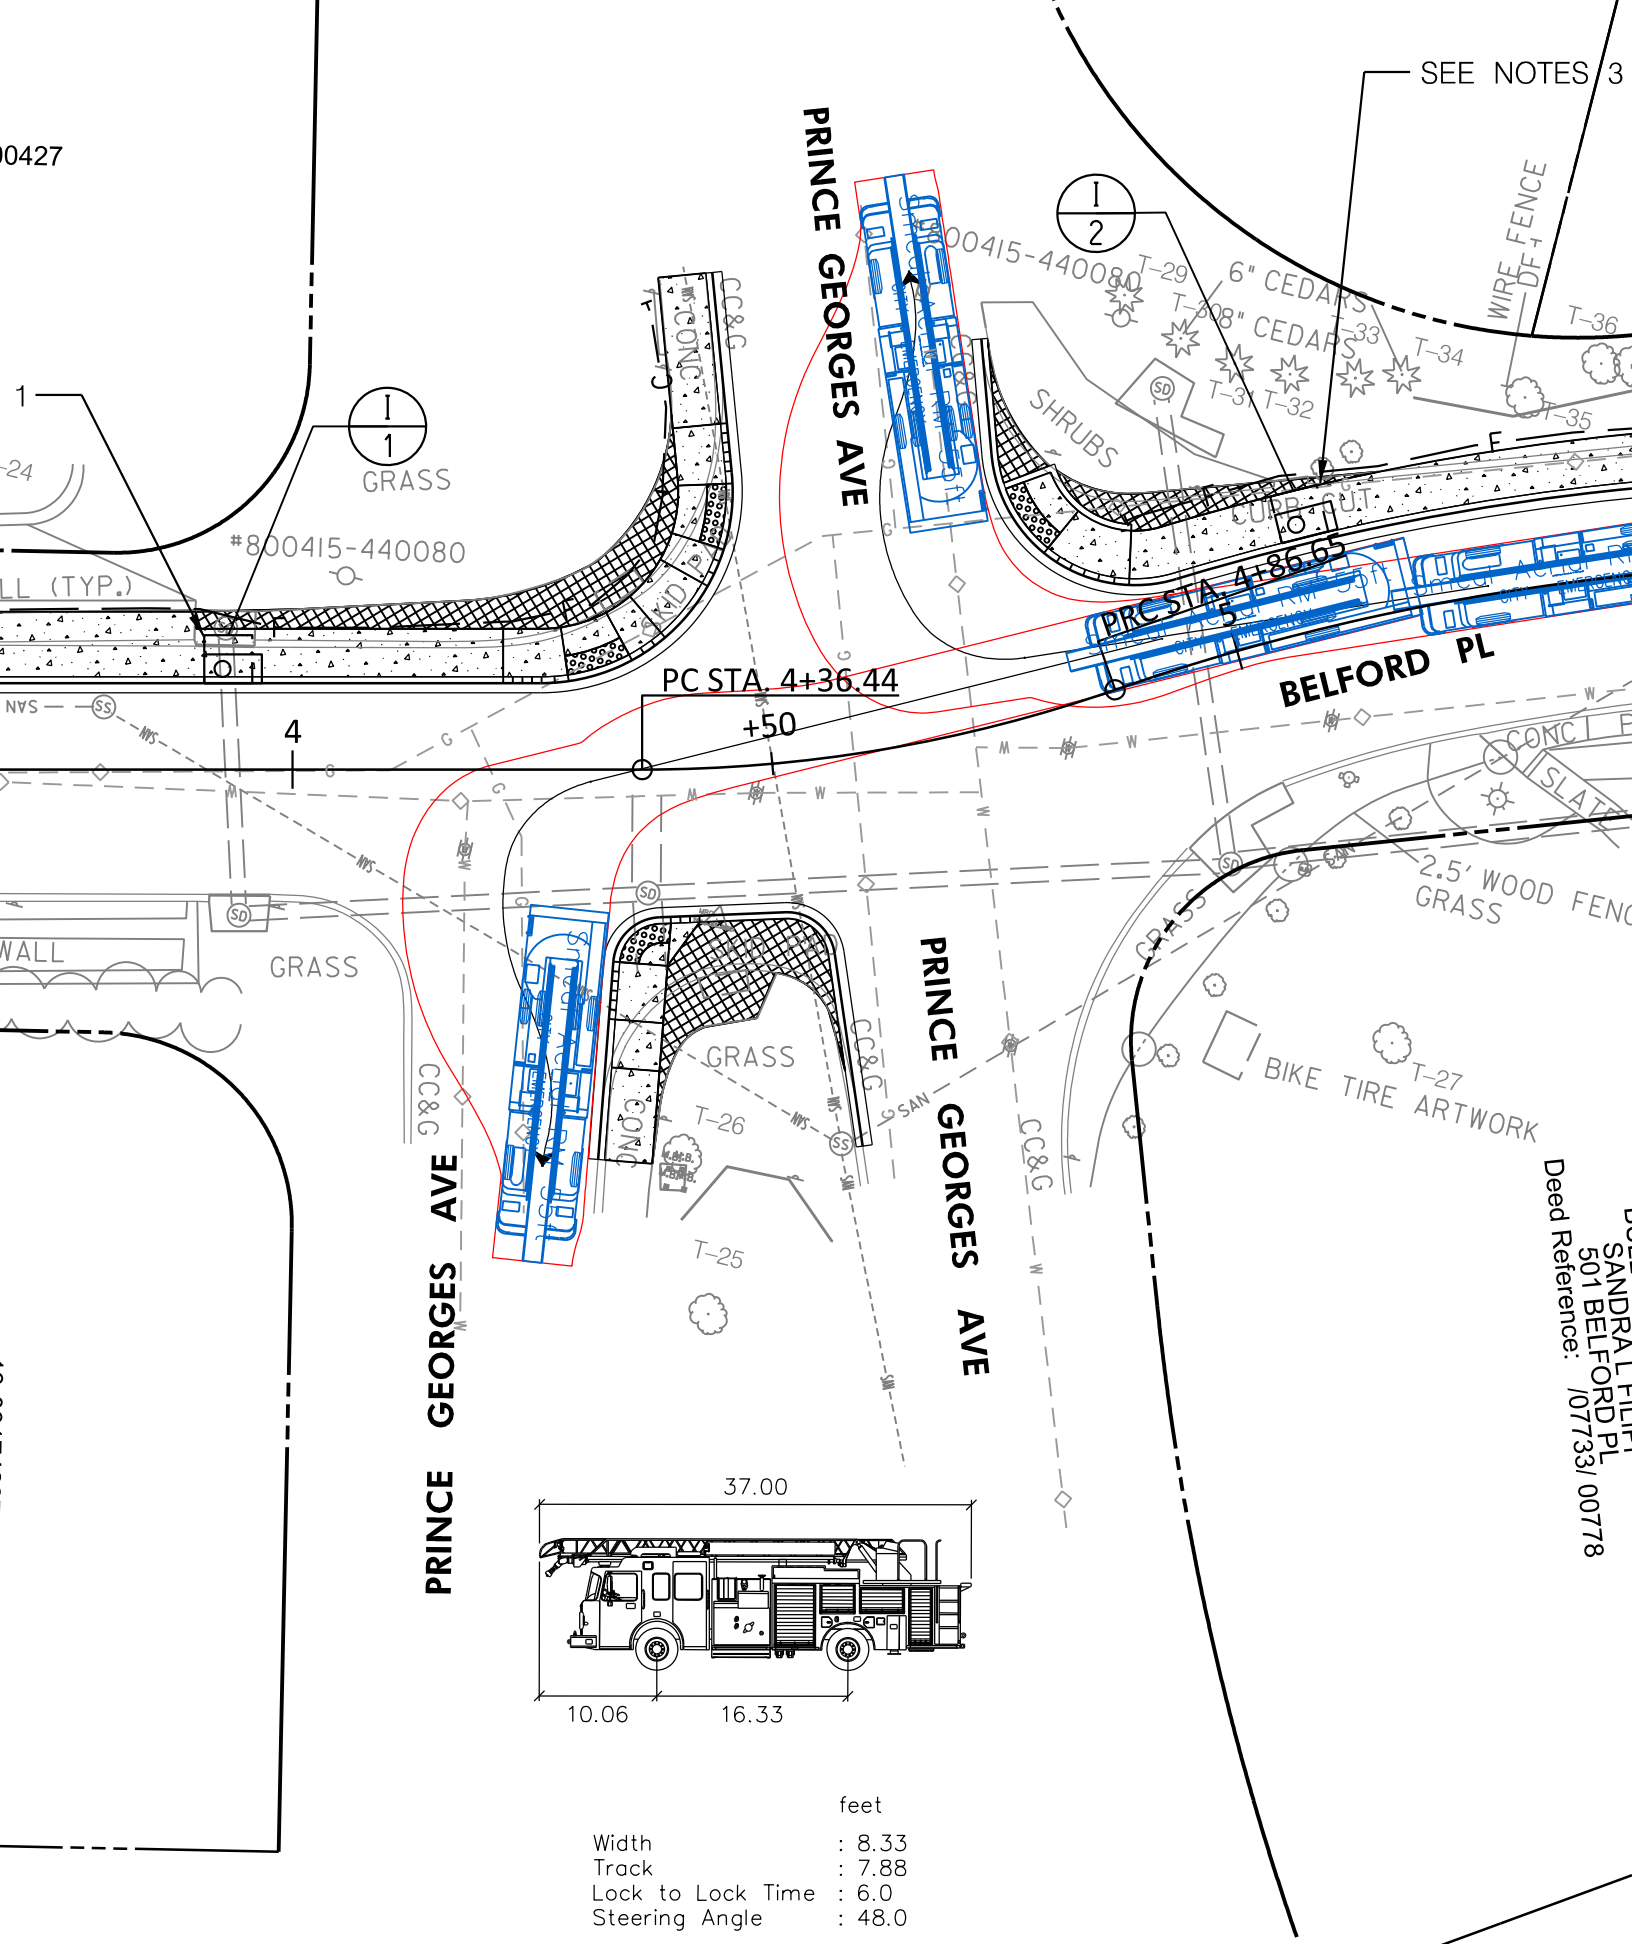

SANDRAL FILIP
 SANDRAL FILIP
 501 BELFORD PL
 Deed Reference: /07733/ 00778

FIRE TRUCK TURNING MOVEMENTS