

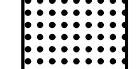



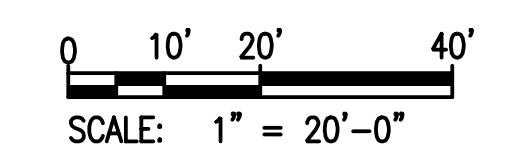




MATCH LINE STA. 11+50 - SEE DRAWING 2

- LEGEND**
-  CONCRETE SIDEWALK
 -  PROPOSED CONCRETE DRIVEWAY
 -  DETECTABLE WARNING SURFACE
 -  STONE
 -  PROPOSED FULL DEPTH PAVEMENT
 -  GRAVEL

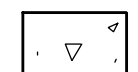





400 BLOCK OF LINCOLN AVENUE NORTH SIDE PEDESTRIAN IMPROVEMENTS 5' OPTION - DRAWING 1 of 2

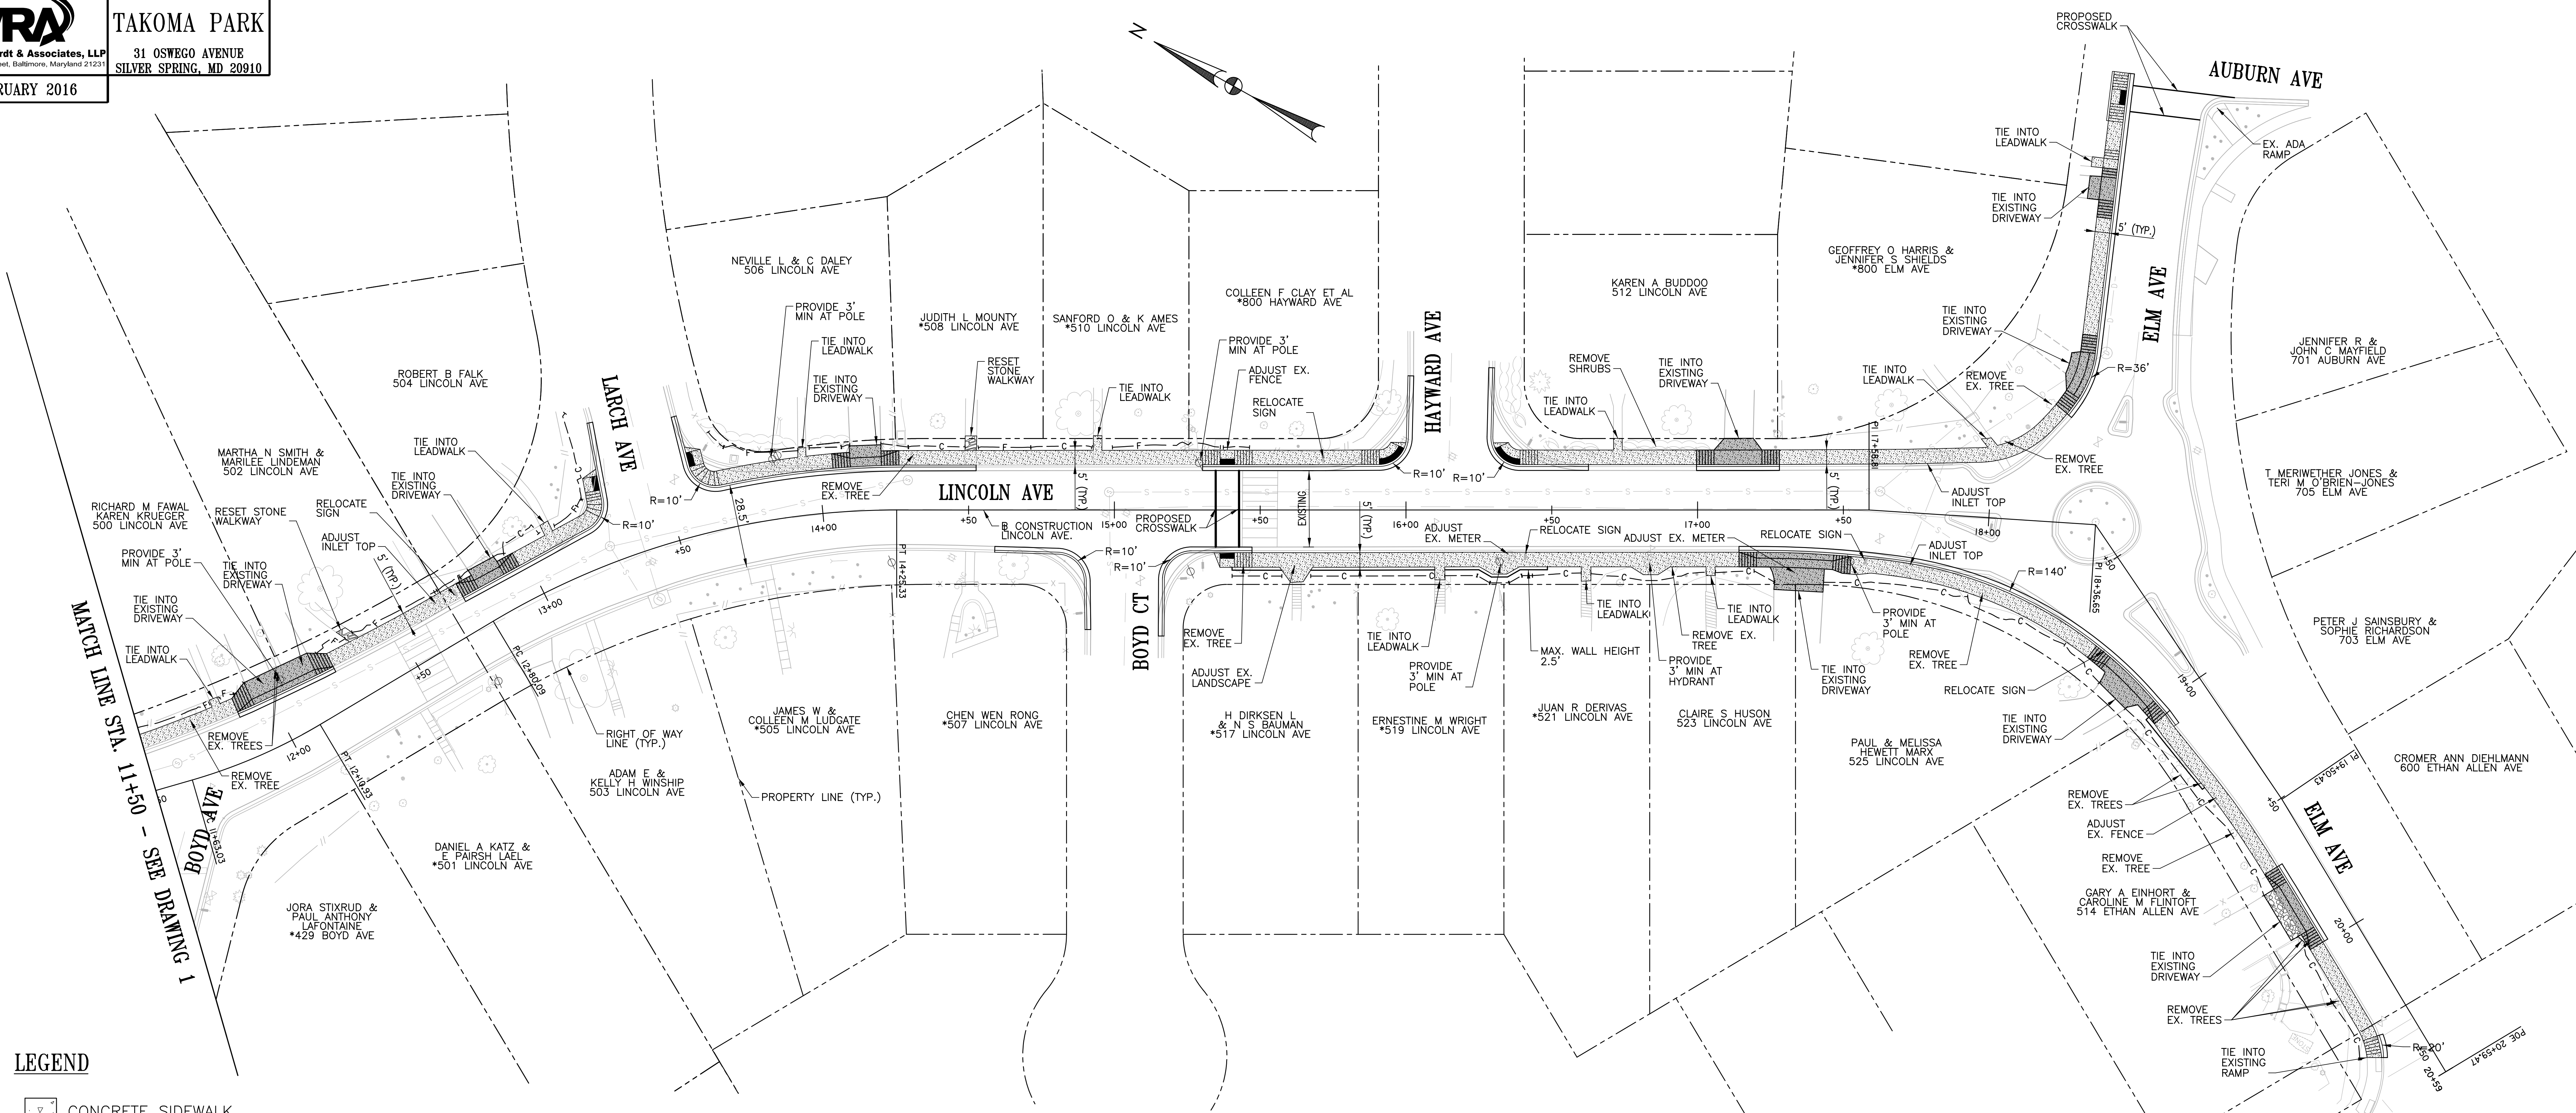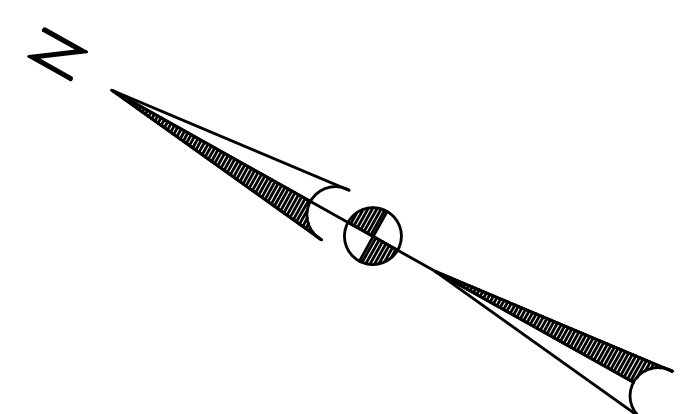NOTES:
 * = ADDRESS CURRENTLY DOES NOT
 HAVE DRIVEWAY ON LINCOLN AVE



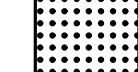

500 BLOCK OF LINCOLN AVENUE
NORTH SIDE PEDESTRIAN IMPROVEMENTS
5' OPTION - DRAWING 2 of 2

- LEGEND**
-  CONCRETE SIDEWALK
 -  PROPOSED CONCRETE DRIVEWAY
 -  DETECTABLE WARNING SURFACE
 -  STONE
 -  PROPOSED FULL DEPTH PAVEMENT
 -  GRAVEL

NOTES:
 * = ADDRESS CURRENTLY DOES NOT
 HAVE DRIVEWAY ON LINCOLN AVE

