

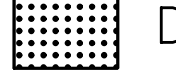



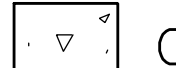


LEGEND


-  CONCRETE SIDEWALK
-  PROPOSED CONCRETE DRIVEWAY
-  DETECTABLE WARNING SURFACE
-  STONE
-  PROPOSED FULL DEPTH PAVEMENT
-  GRAVEL

400 BLOCK OF LINCOLN AVENUE
SOUTH SIDE PEDESTRIAN IMPROVEMENTS
5' OPTION - DRAWING 1 of 2

NOTES:
 * = ADDRESS CURRENTLY DOES NOT
 HAVE DRIVEWAY ON LINCOLN AVE

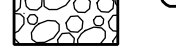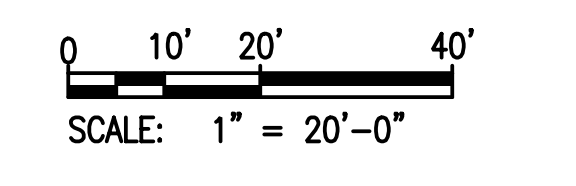

MATCH LINE STA. 11+50 - SEE DRAWING 2

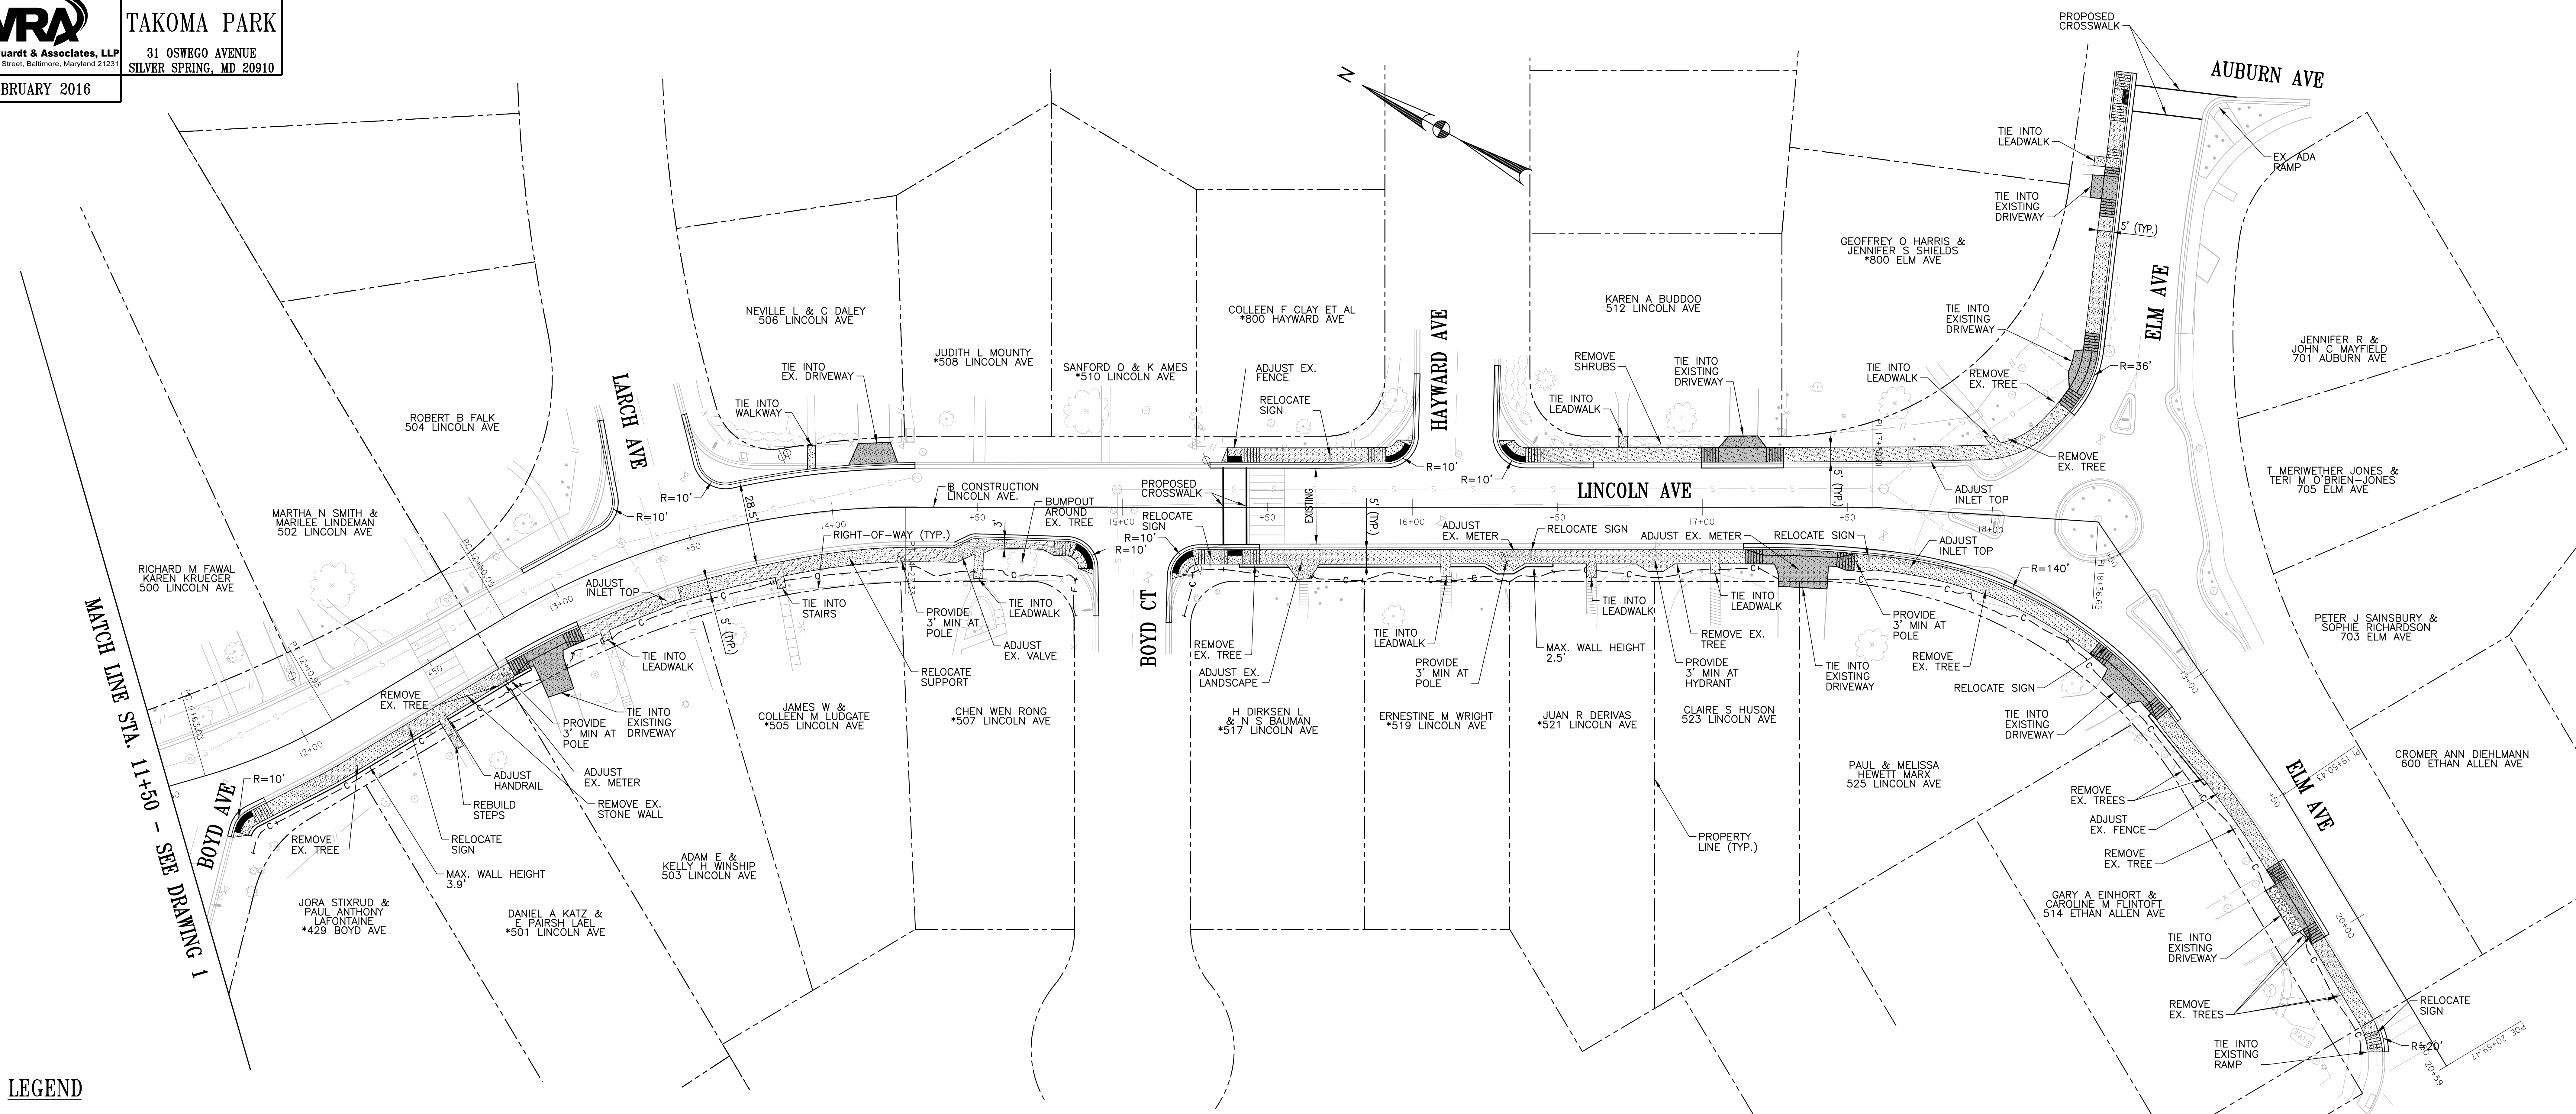

500 BLOCK OF LINCOLN AVENUE
 SOUTH SIDE PEDESTRIAN IMPROVEMENTS
 5' OPTION - DRAWING 2 of 2

- LEGEND**
- CONCRETE SIDEWALK
 - PROPOSED CONCRETE DRIVEWAY
 - DETECTABLE WARNING SURFACE
 - STONE
 - PROPOSED FULL DEPTH PAVEMENT
 - GRAVEL

NOTES:
 * = ADDRESS CURRENTLY DOES NOT
 HAVE DRIVEWAY ON LINCOLN AVE

