


\\bdsrv06\v2016\2016\16217-NewAveBike\CADD\Geopak\pfc_0000-NewAveBike.dgn
Monday, May 11, 2020 AT 08:56 AM

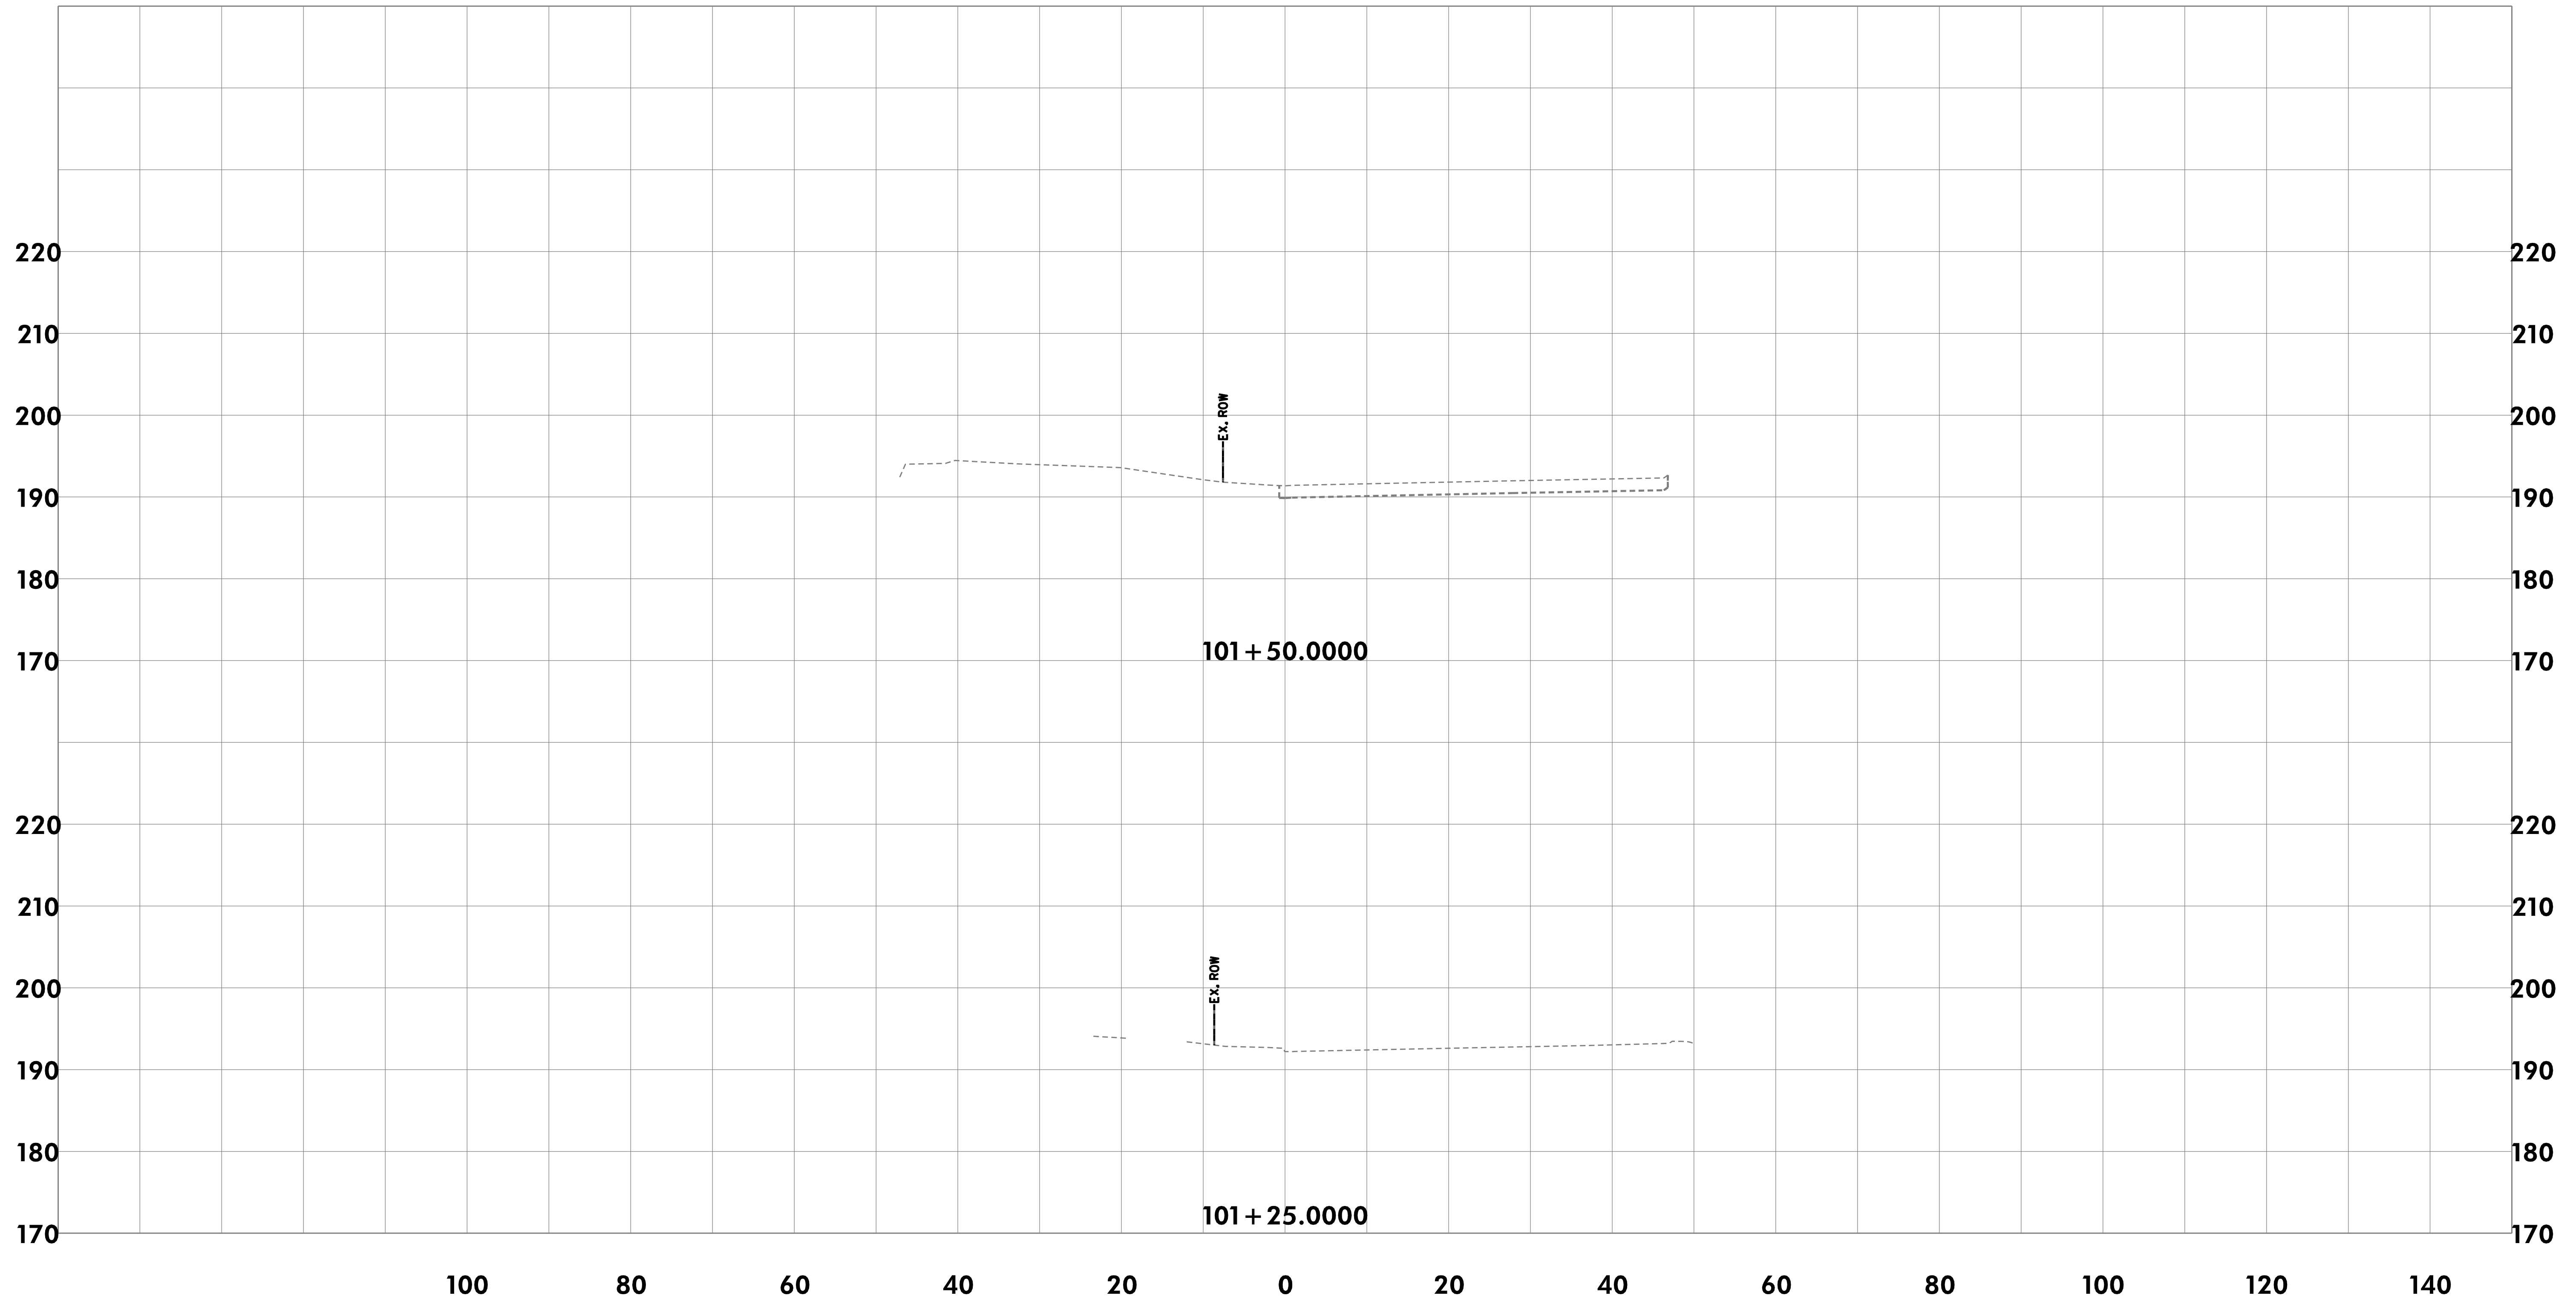

CROSS-SECTIONS

THE CITY OF TAKOMA PARK AND
METROPOLITAN WASHINGTON
COUNCIL OF GOVERNMENTS

NEW AVE BIKEWAY
MD 650 (NEW HAMPSHIRE AVENUE)

SCALE 1"=10' DATE MAY 2020

DESIGNED BY KBJ COUNTY MONTGOMERY

DRAWN BY KBJ


CHECKED BY RJG SHEET NO. 1 OF 114



Rummel, Klepper & Kahl, LLP
700 EAST PRATT STREET | BALTIMORE, MD 21202
SUITE 500 PH: (410) 728-2900

Engineers | Construction Managers | Planners | Scientists
www.rkk.com

\\bdsrv06.v2016.2016.16217.NewAveBike\CAD\Geopak\p1C_0000.NewAveBike.dgn
Monday, May 11, 2020 AT 08:56 AM

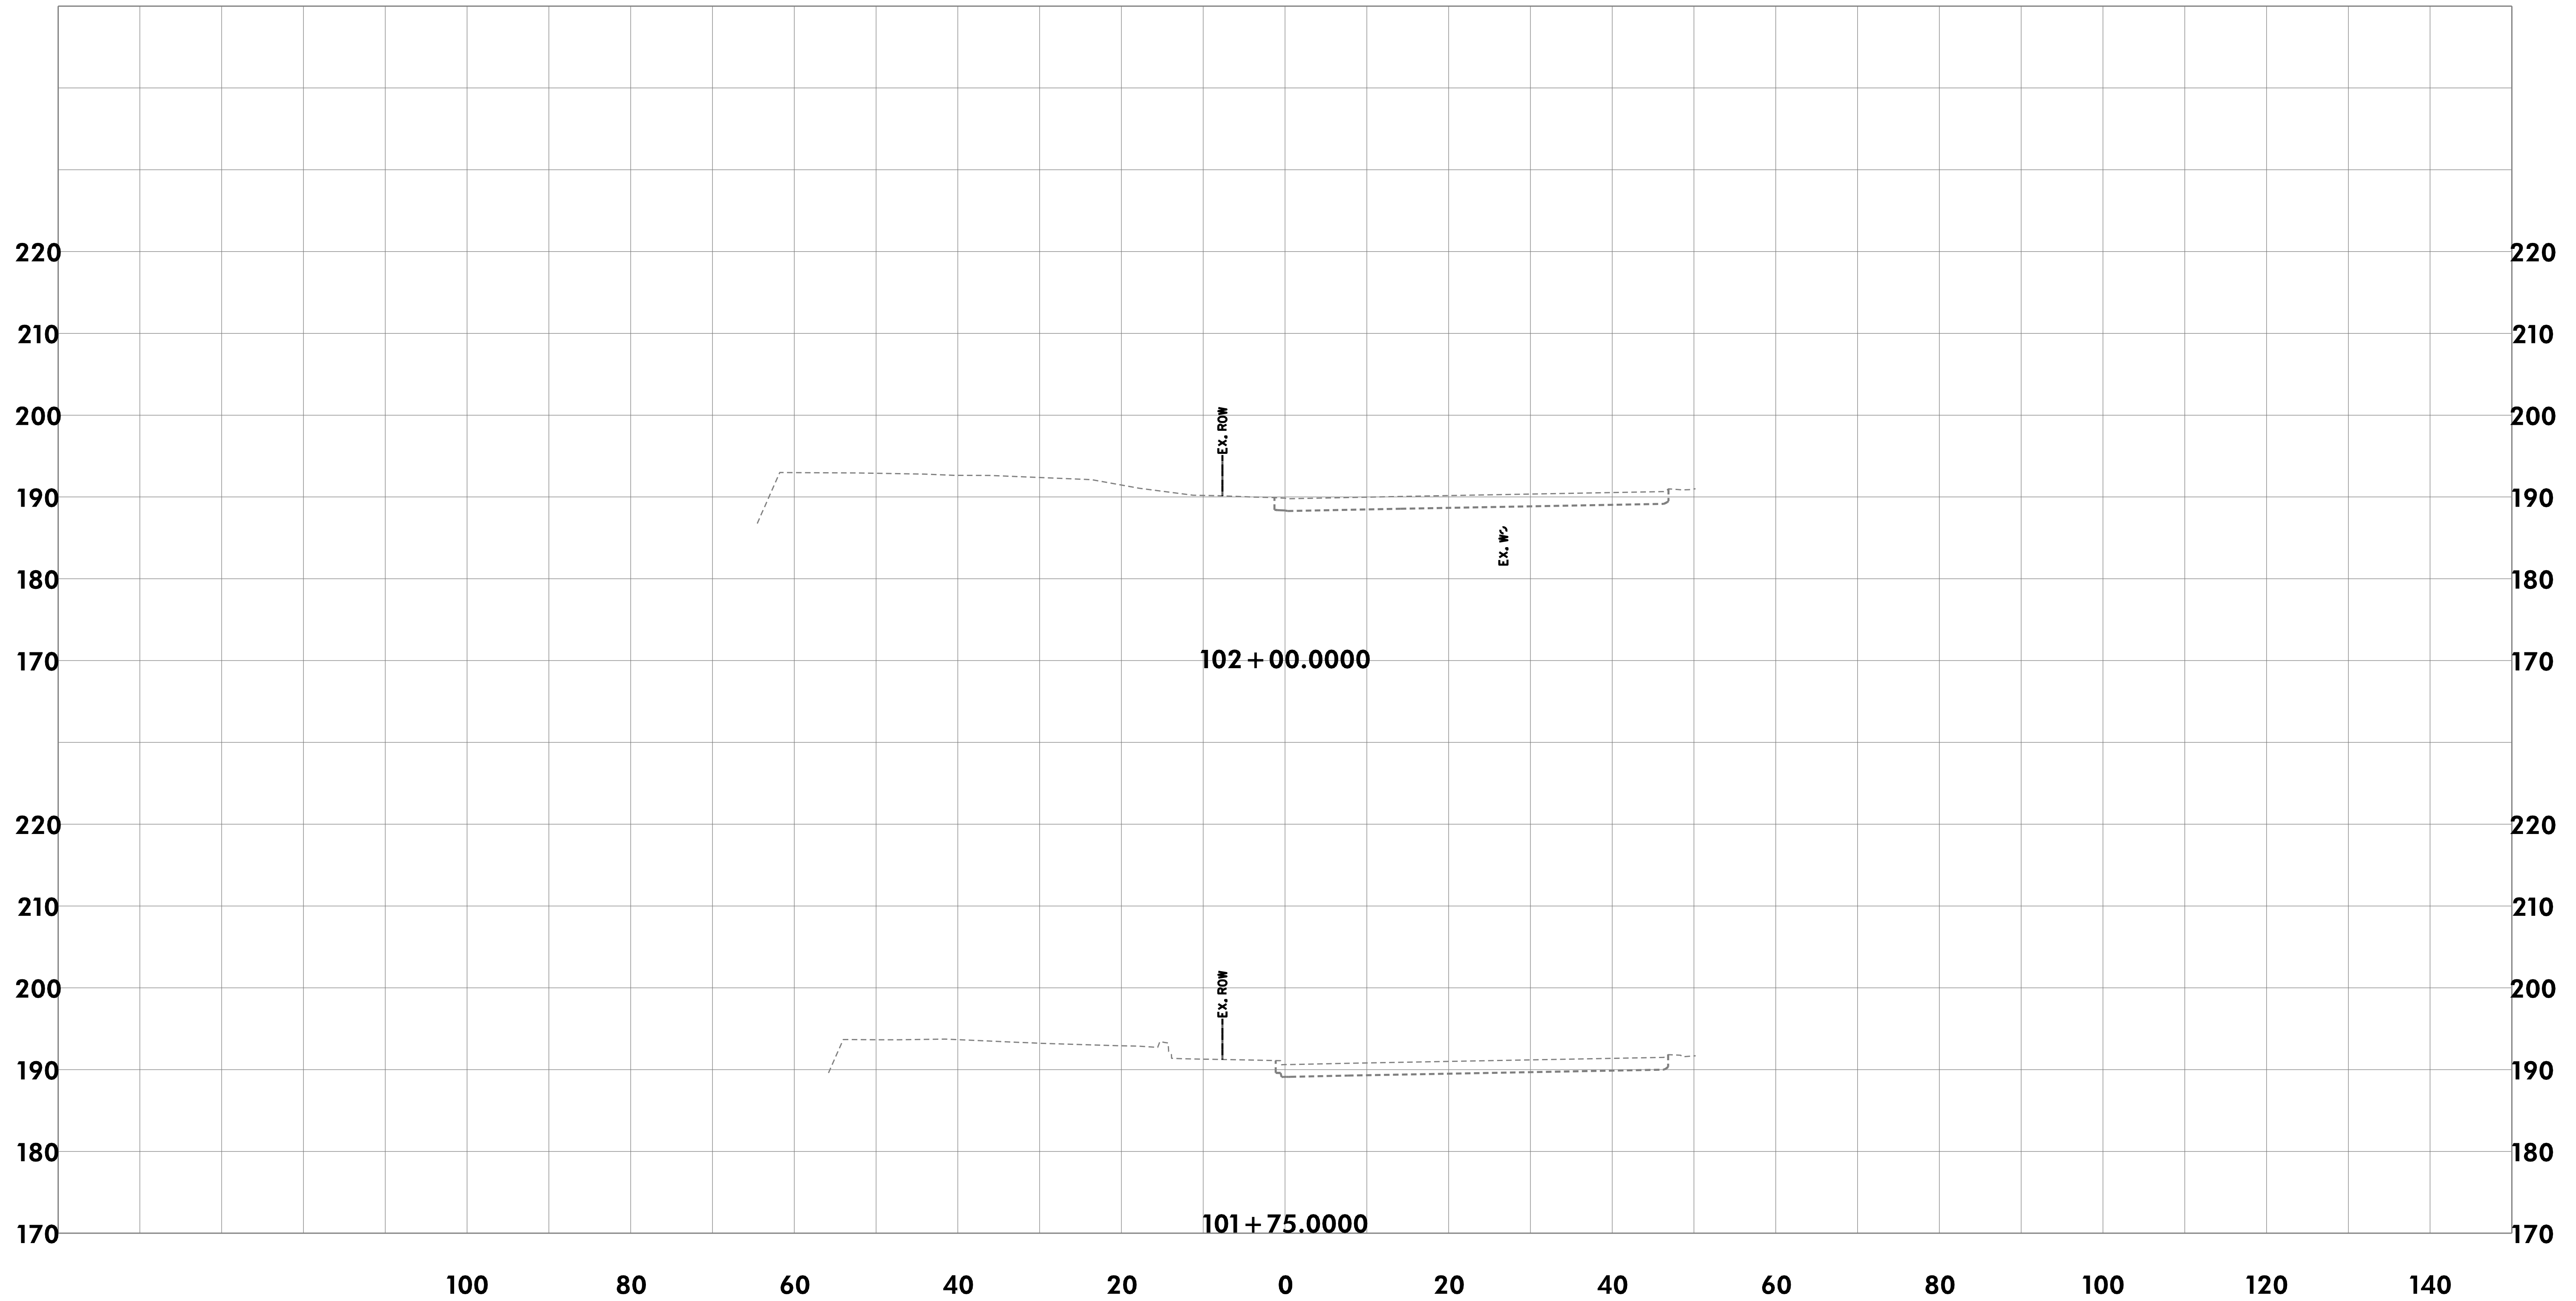

CROSS-SECTIONS

THE CITY OF TAKOMA PARK AND
METROPOLITAN WASHINGTON
COUNCIL OF GOVERNMENTS

NEW AVE BIKEWAY
MD 650 (NEW HAMPSHIRE AVENUE)

SCALE 1"=10' DATE MAY 2020

DESIGNED BY KBJ COUNTY MONTGOMERY

DRAWN BY KBJ


CHECKED BY RJG SHEET NO. 2 OF 114



Rummel, Klepper & Kahl, LLP
700 EAST PRATT STREET | BALTIMORE, MD 21202
SUITE 500 PH: (410) 728-2900

Engineers | Construction Managers | Planners | Scientists
www.rkk.com

\\bdsrv06\v2016\2016\16217-NewAveBike\CADD\Geopak\p1C_0000-NewAveBike.dgn
Monday, May 11, 2020 AT 08:56 AM

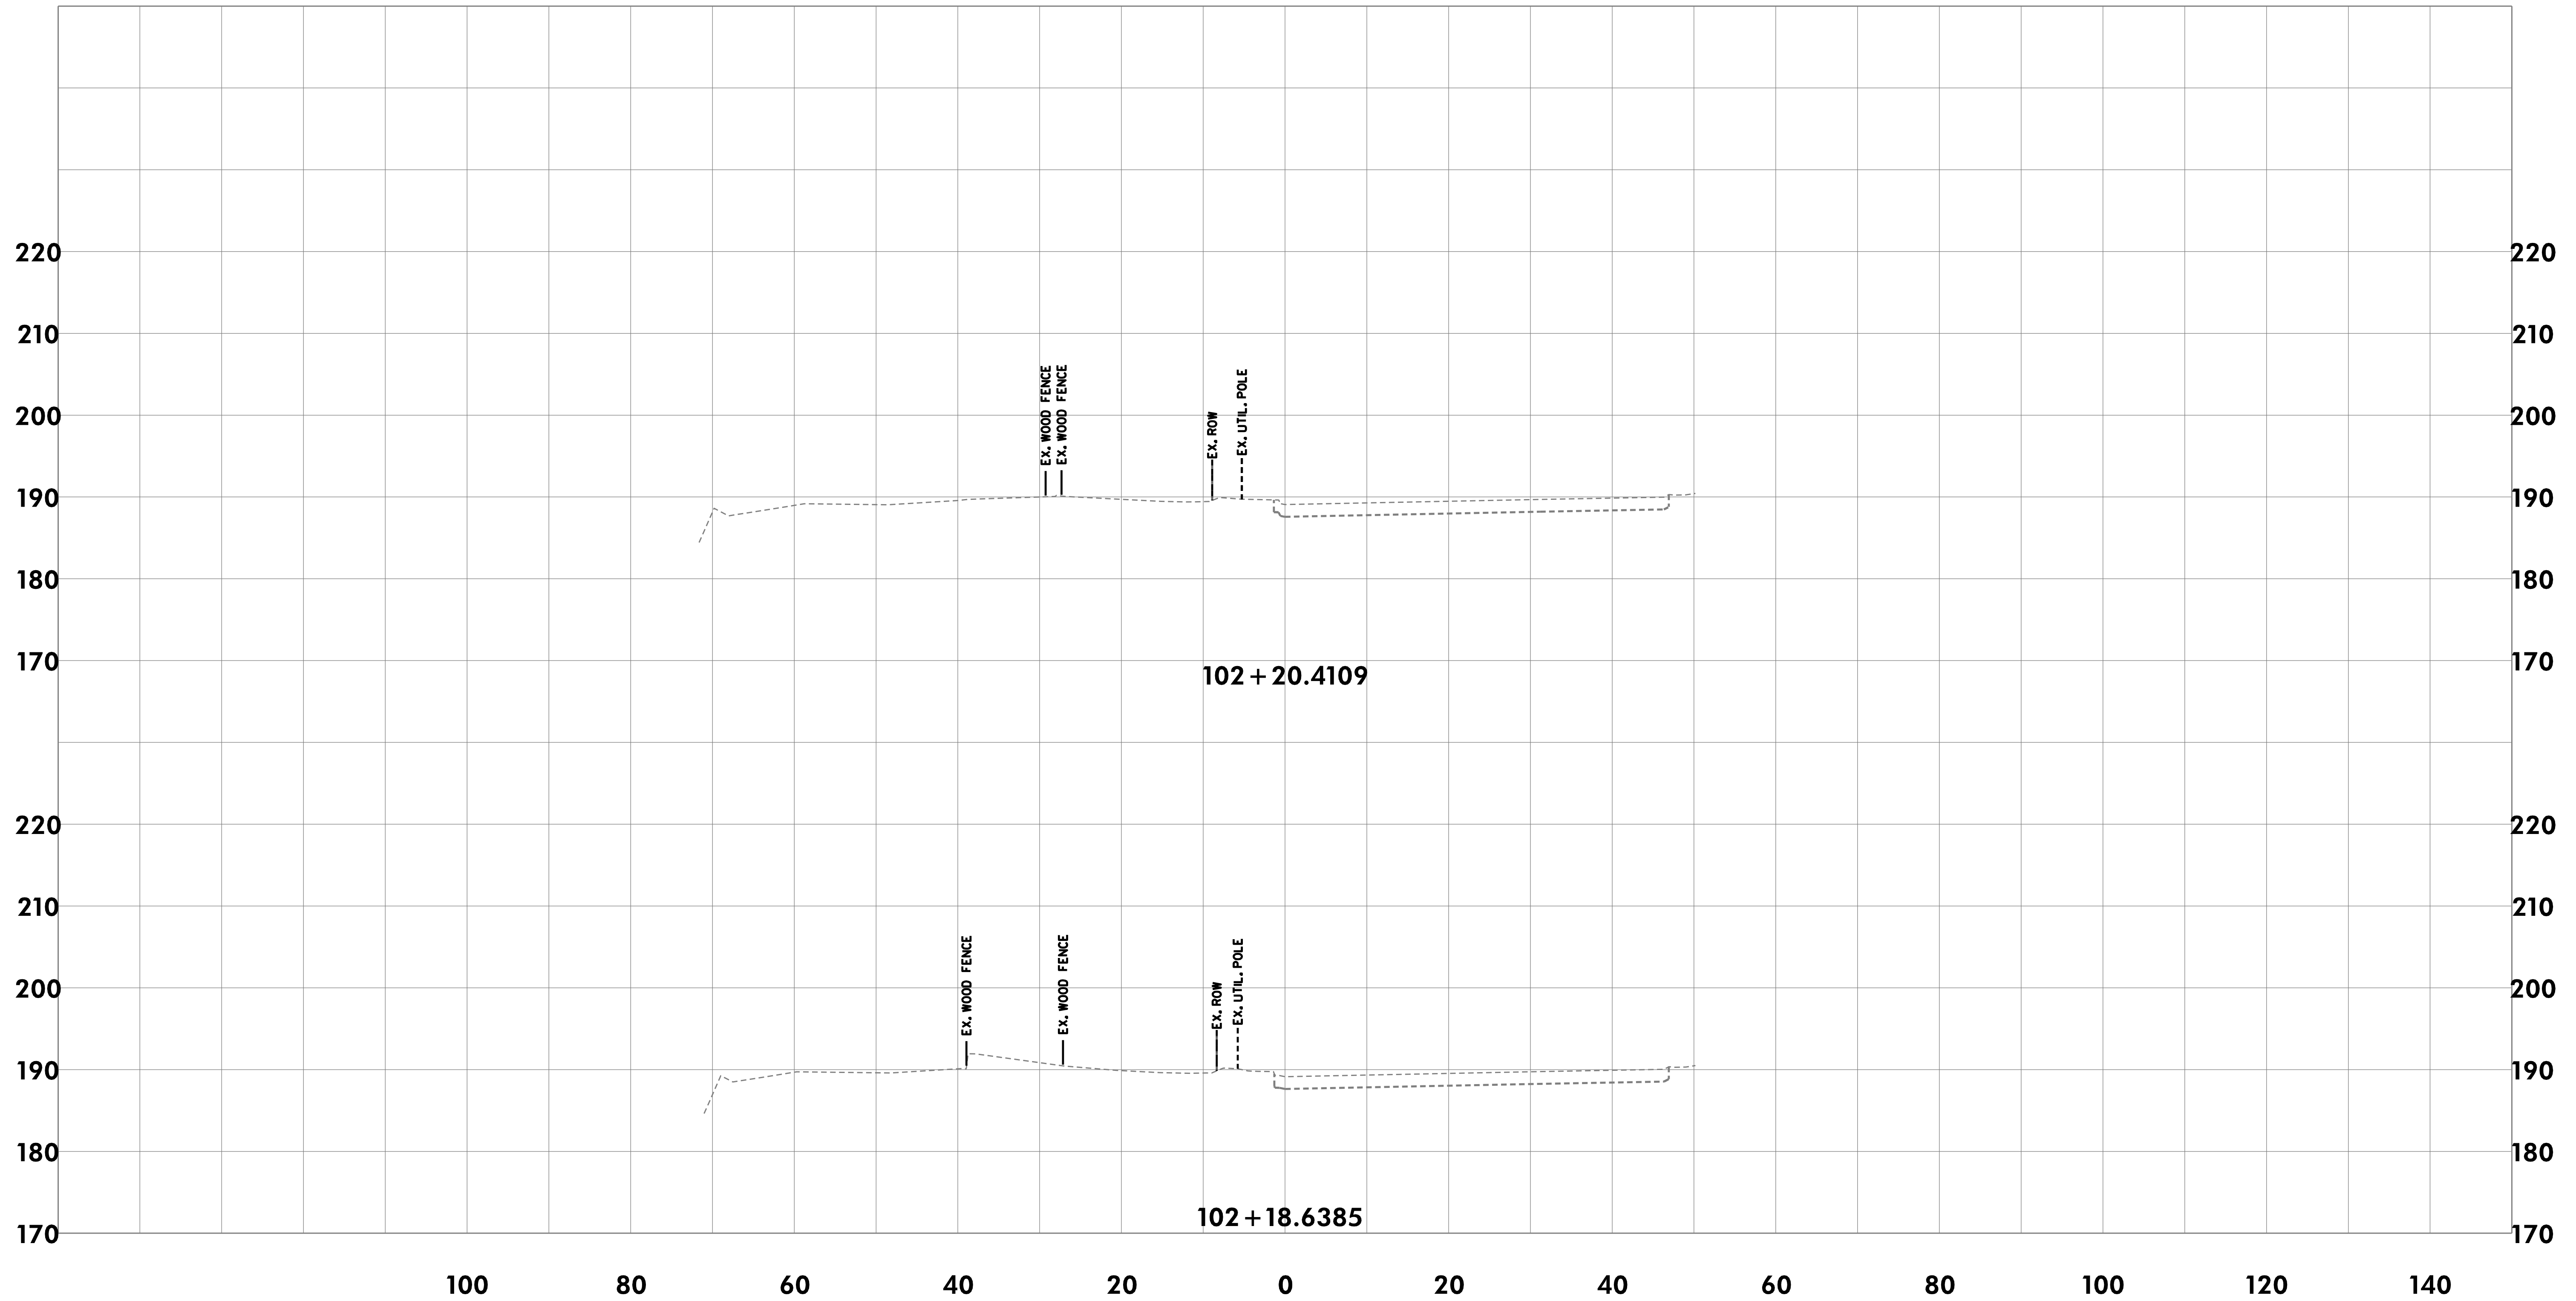

CROSS-SECTIONS

THE CITY OF TAKOMA PARK AND
METROPOLITAN WASHINGTON
COUNCIL OF GOVERNMENTS

NEW AVE BIKEWAY
MD 650 (NEW HAMPSHIRE AVENUE)

SCALE 1"=10' DATE MAY 2020

DESIGNED BY KBJ COUNTY MONTGOMERY


DRAWN BY KBJ

CHECKED BY RJG SHEET NO. 3 OF 114

RK&K
Rummel, Klepper & Kahl, LLP
700 EAST PRATT STREET | BALTIMORE, MD 21202
SUITE 500 PH: (410) 728-2900

Engineers | Construction Managers | Planners | Scientists
www.rkk.com

\\bdsrv06\v2016\2016\16217-NewAveBike\CADD\Geopak\pkC_0000-NewAveBike.dgn
Monday, May 11, 2020 AT 08:56 AM

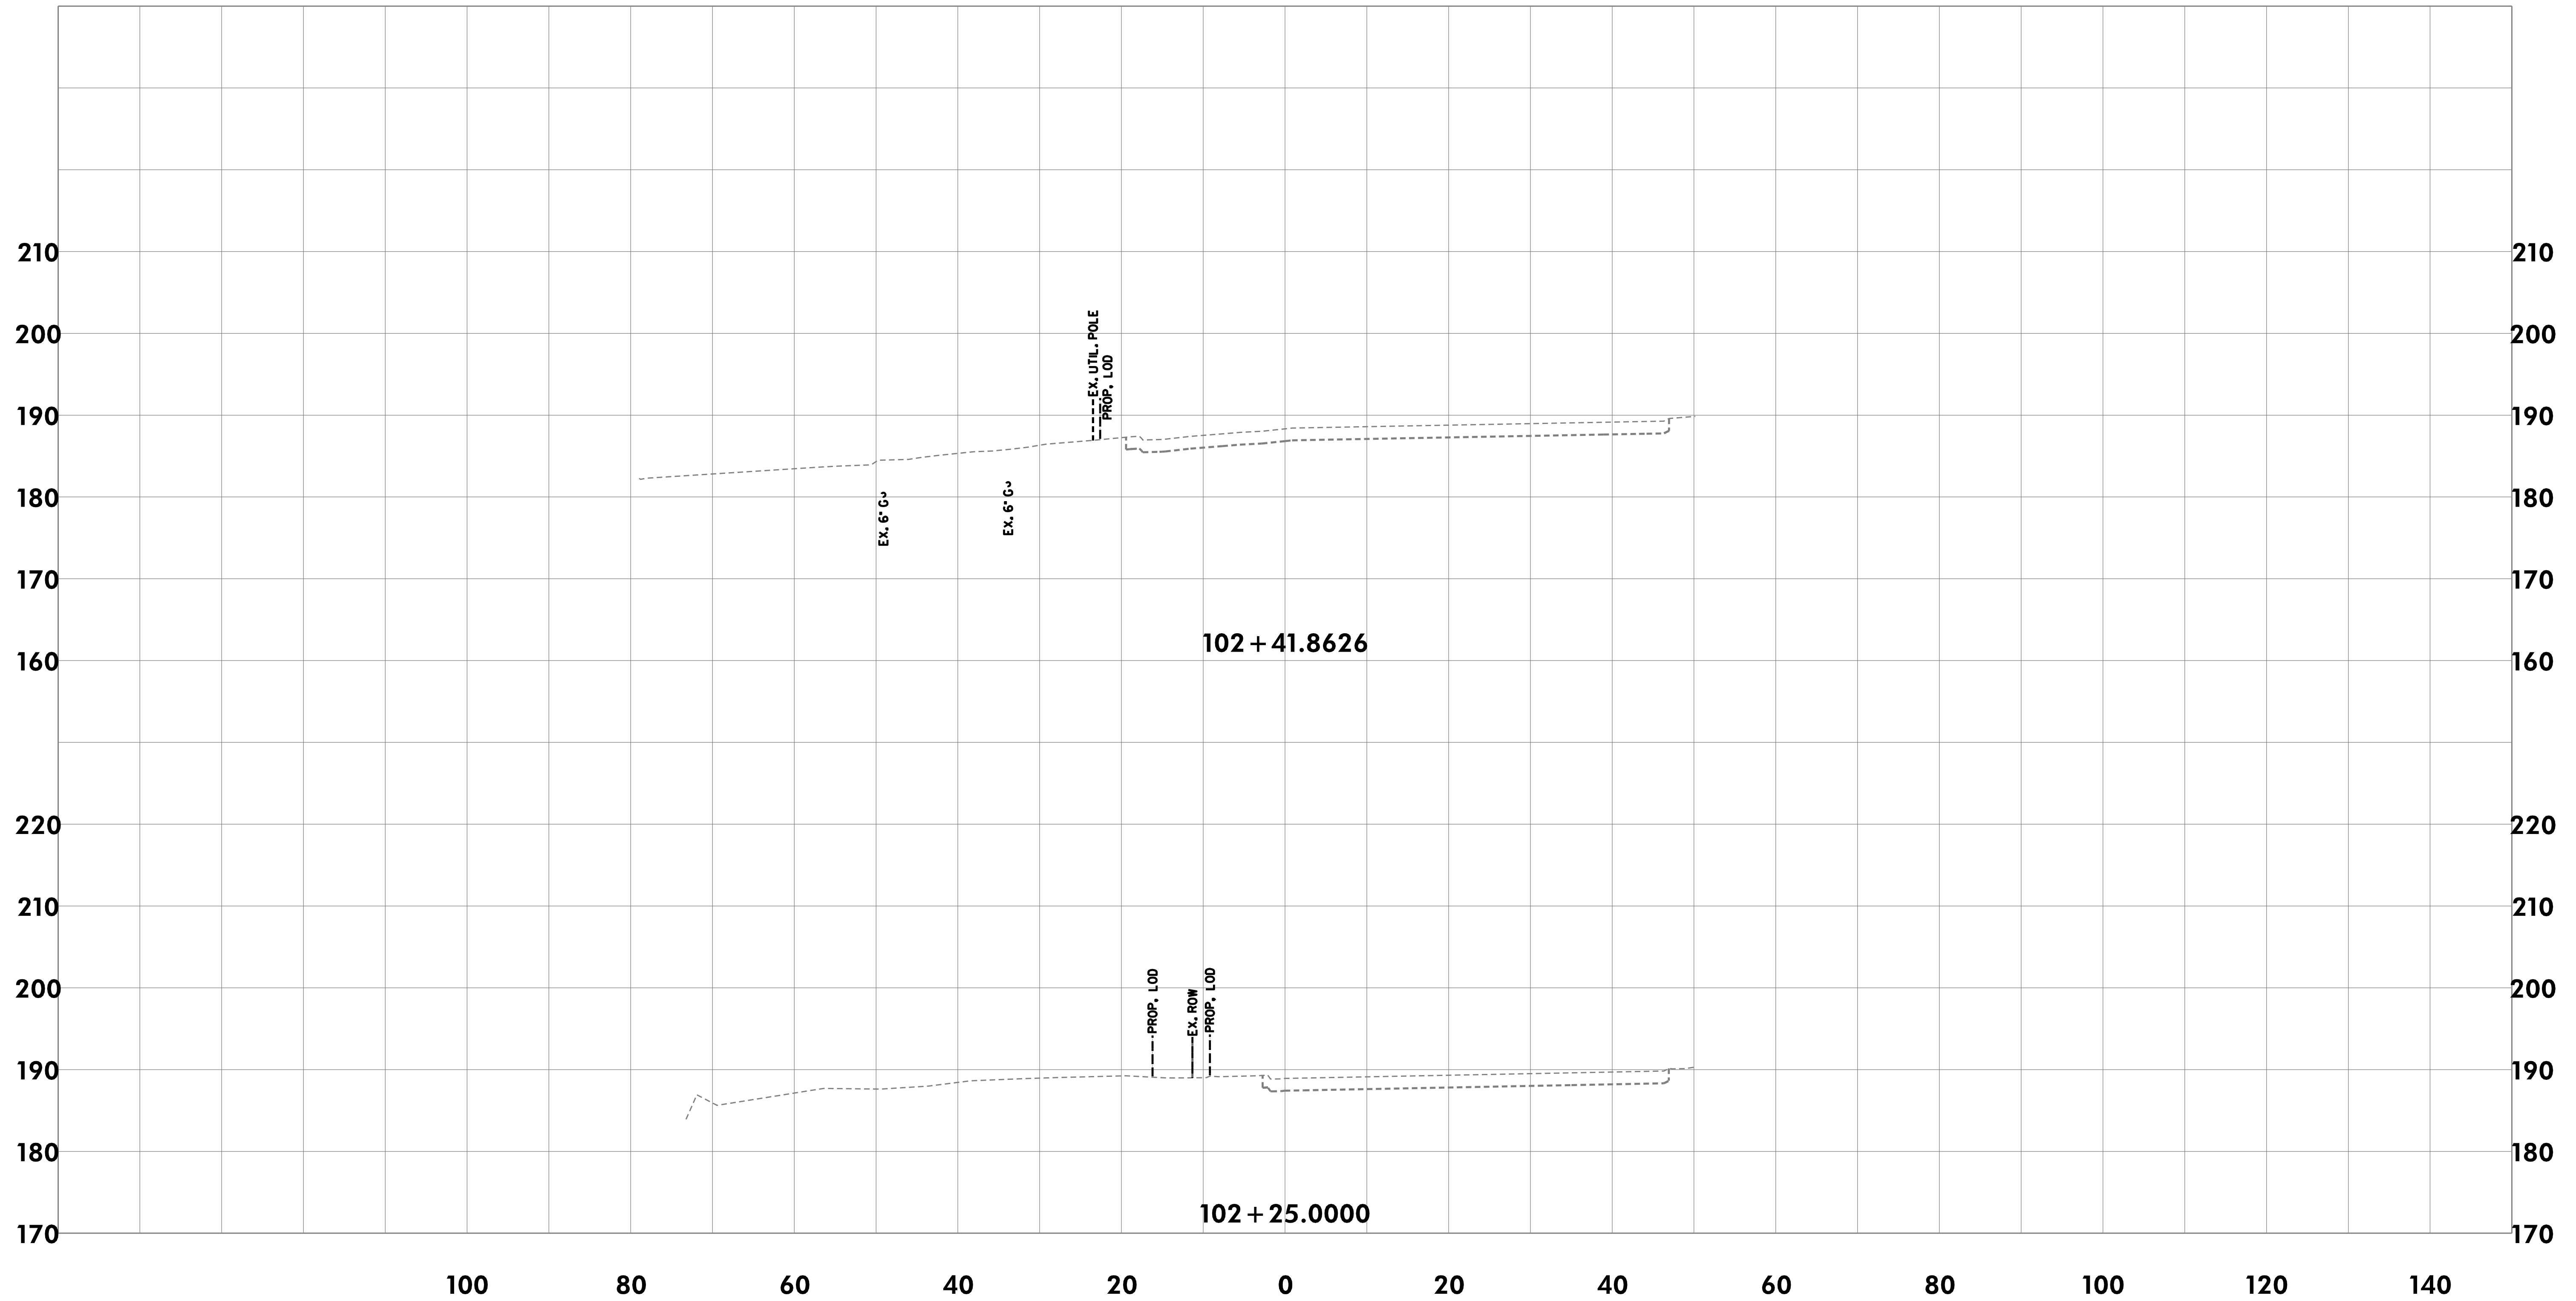

CROSS-SECTIONS

THE CITY OF TAKOMA PARK AND
METROPOLITAN WASHINGTON
COUNCIL OF GOVERNMENTS

NEW AVE BIKEWAY
MD 650 (NEW HAMPSHIRE AVENUE)

SCALE 1"=10' DATE MAY 2020

DESIGNED BY KBJ COUNTY MONTGOMERY


DRAWN BY KBJ

CHECKED BY RJG SHEET NO. 4 OF 114

RK&K
Rummel, Klepper & Kahl, LLP
700 EAST PRATT STREET | BALTIMORE, MD 21202
SUITE 500 PH: (410) 728-2900

Engineers | Construction Managers | Planners | Scientists
www.rkk.com

\\bdsrv06\v2016\2016\16217-NewAveBike\CADD\Geopak\pkC_0000-NewAveBike.dgn
Monday, May 11, 2020 AT 08:56 AM

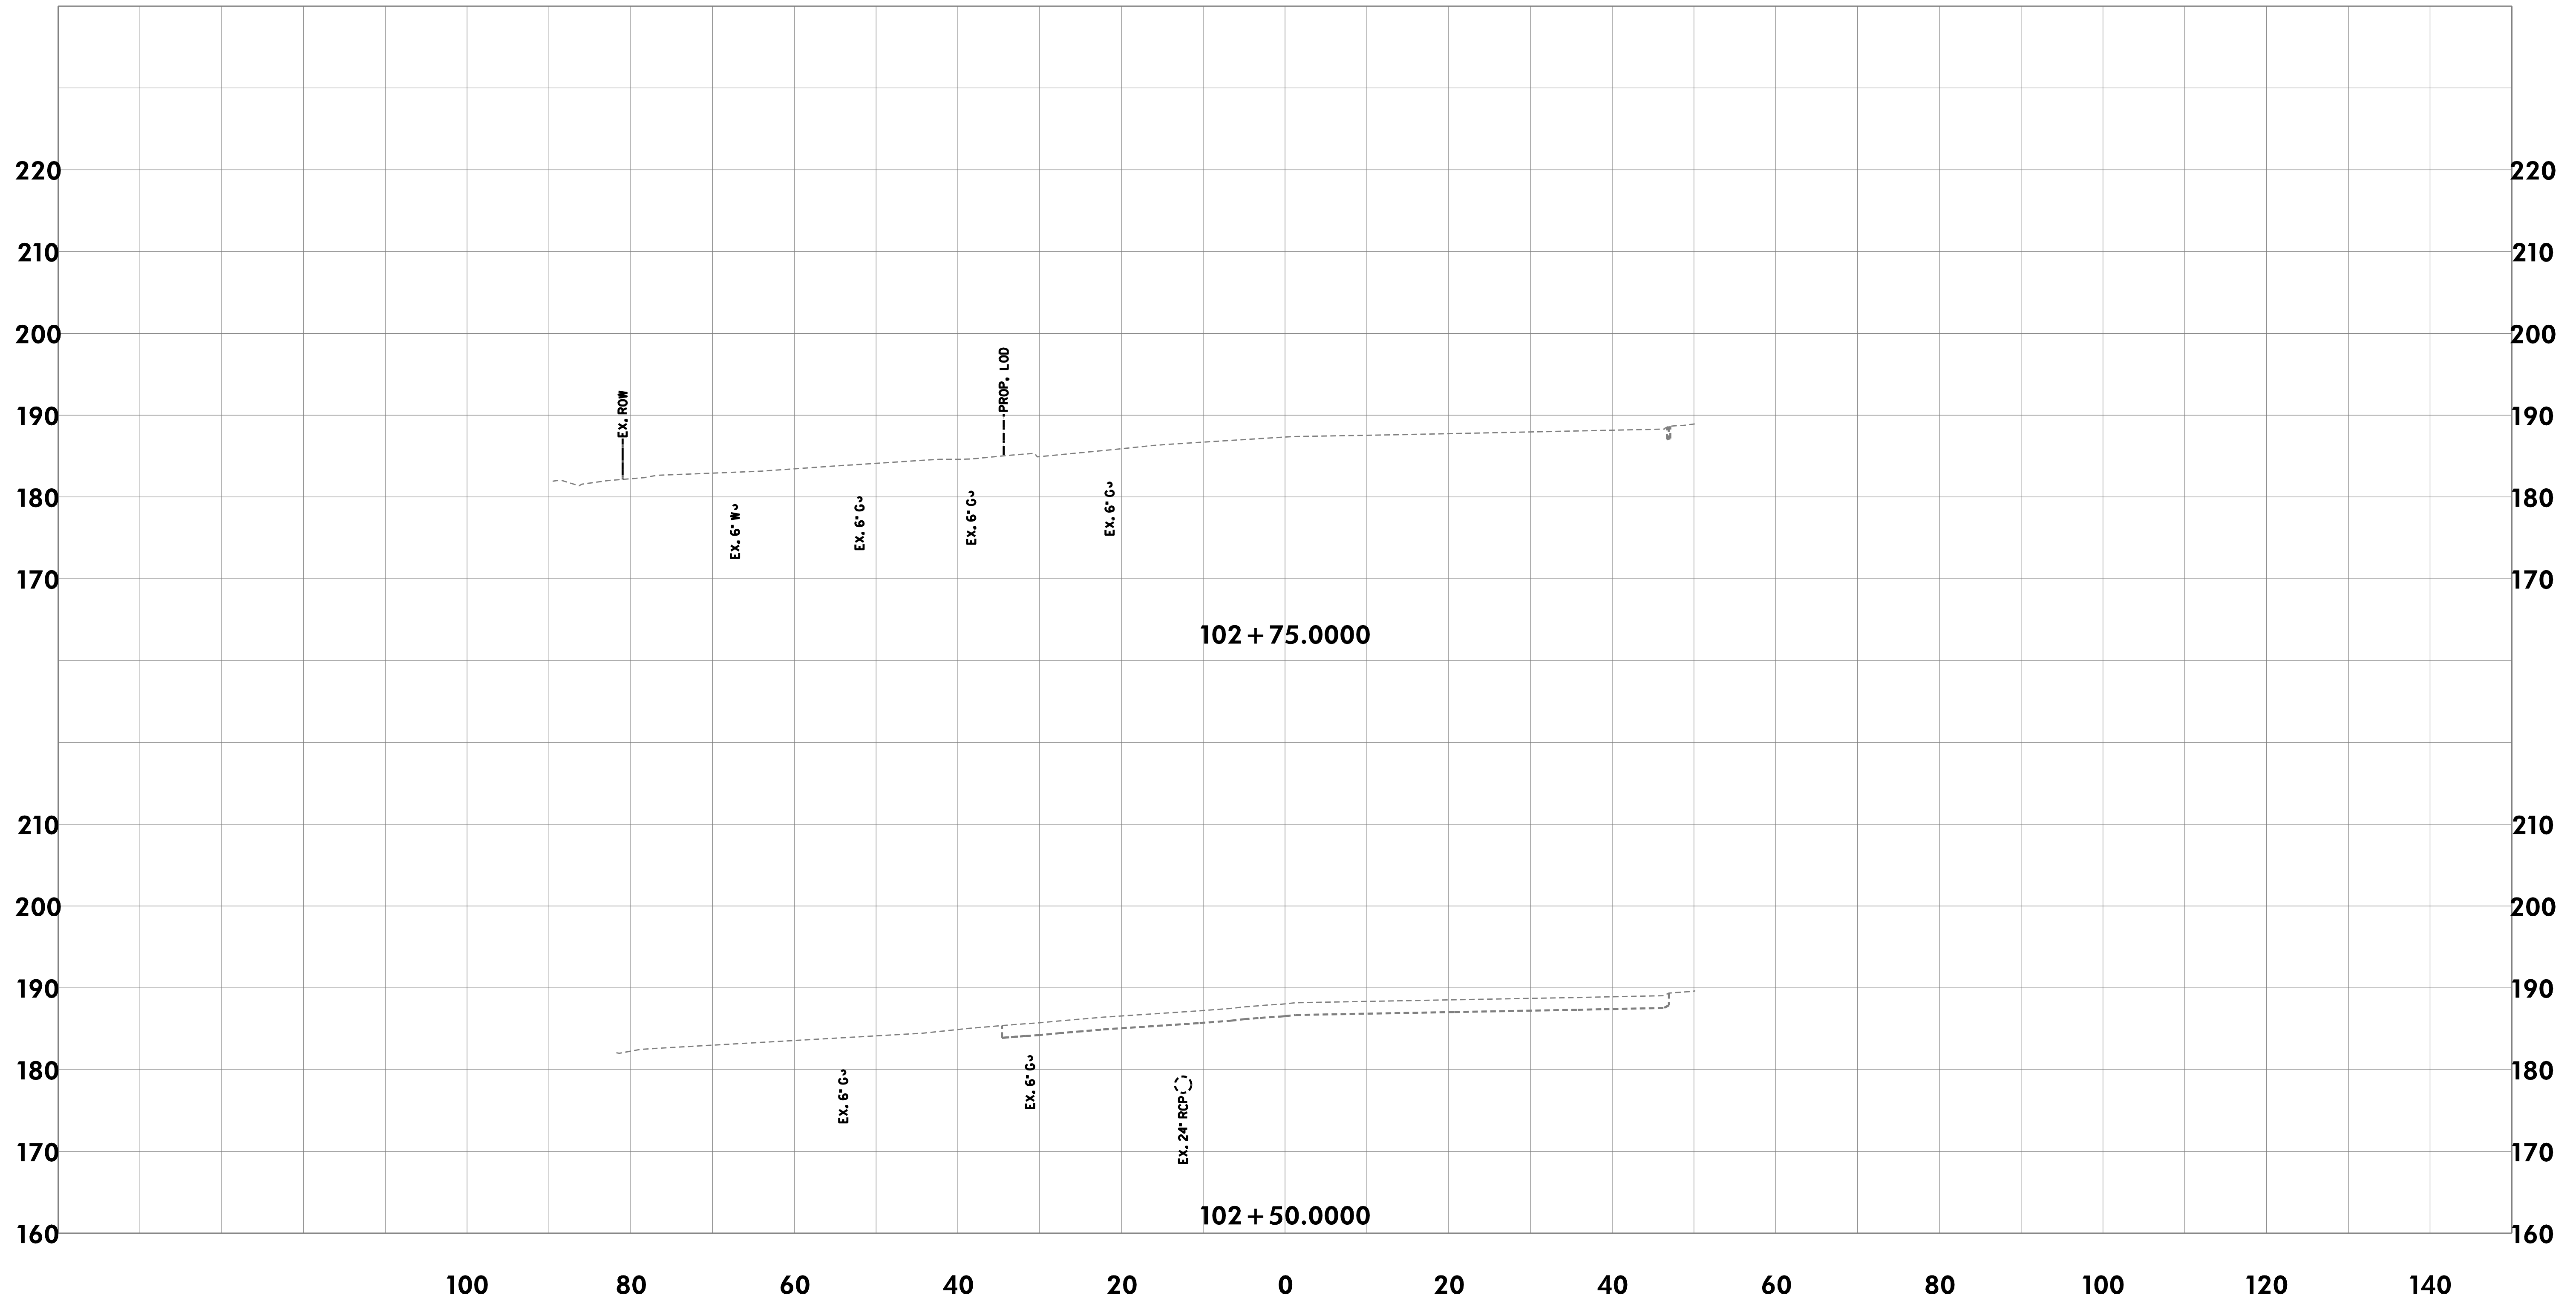

CROSS-SECTIONS

THE CITY OF TAKOMA PARK AND
METROPOLITAN WASHINGTON
COUNCIL OF GOVERNMENTS

NEW AVE BIKEWAY
MD 650 (NEW HAMPSHIRE AVENUE)

SCALE 1"=10' DATE MAY 2020

DESIGNED BY KBJ COUNTY MONTGOMERY

DRAWN BY KBJ


CHECKED BY RJG SHEET NO. 5 OF 114



Rummel, Klepper & Kahl, LLP
700 EAST PRATT STREET | BALTIMORE, MD 21202
SUITE 500 PH: (410) 728-2900

Engineers | Construction Managers | Planners | Scientists
www.rkk.com

\\bdsrv06\v2016\2016\16217-NewAveBike\CADD\Geopak\pkC_0000-NewAveBike.dgn
Monday, May 11, 2020 AT 08:56 AM

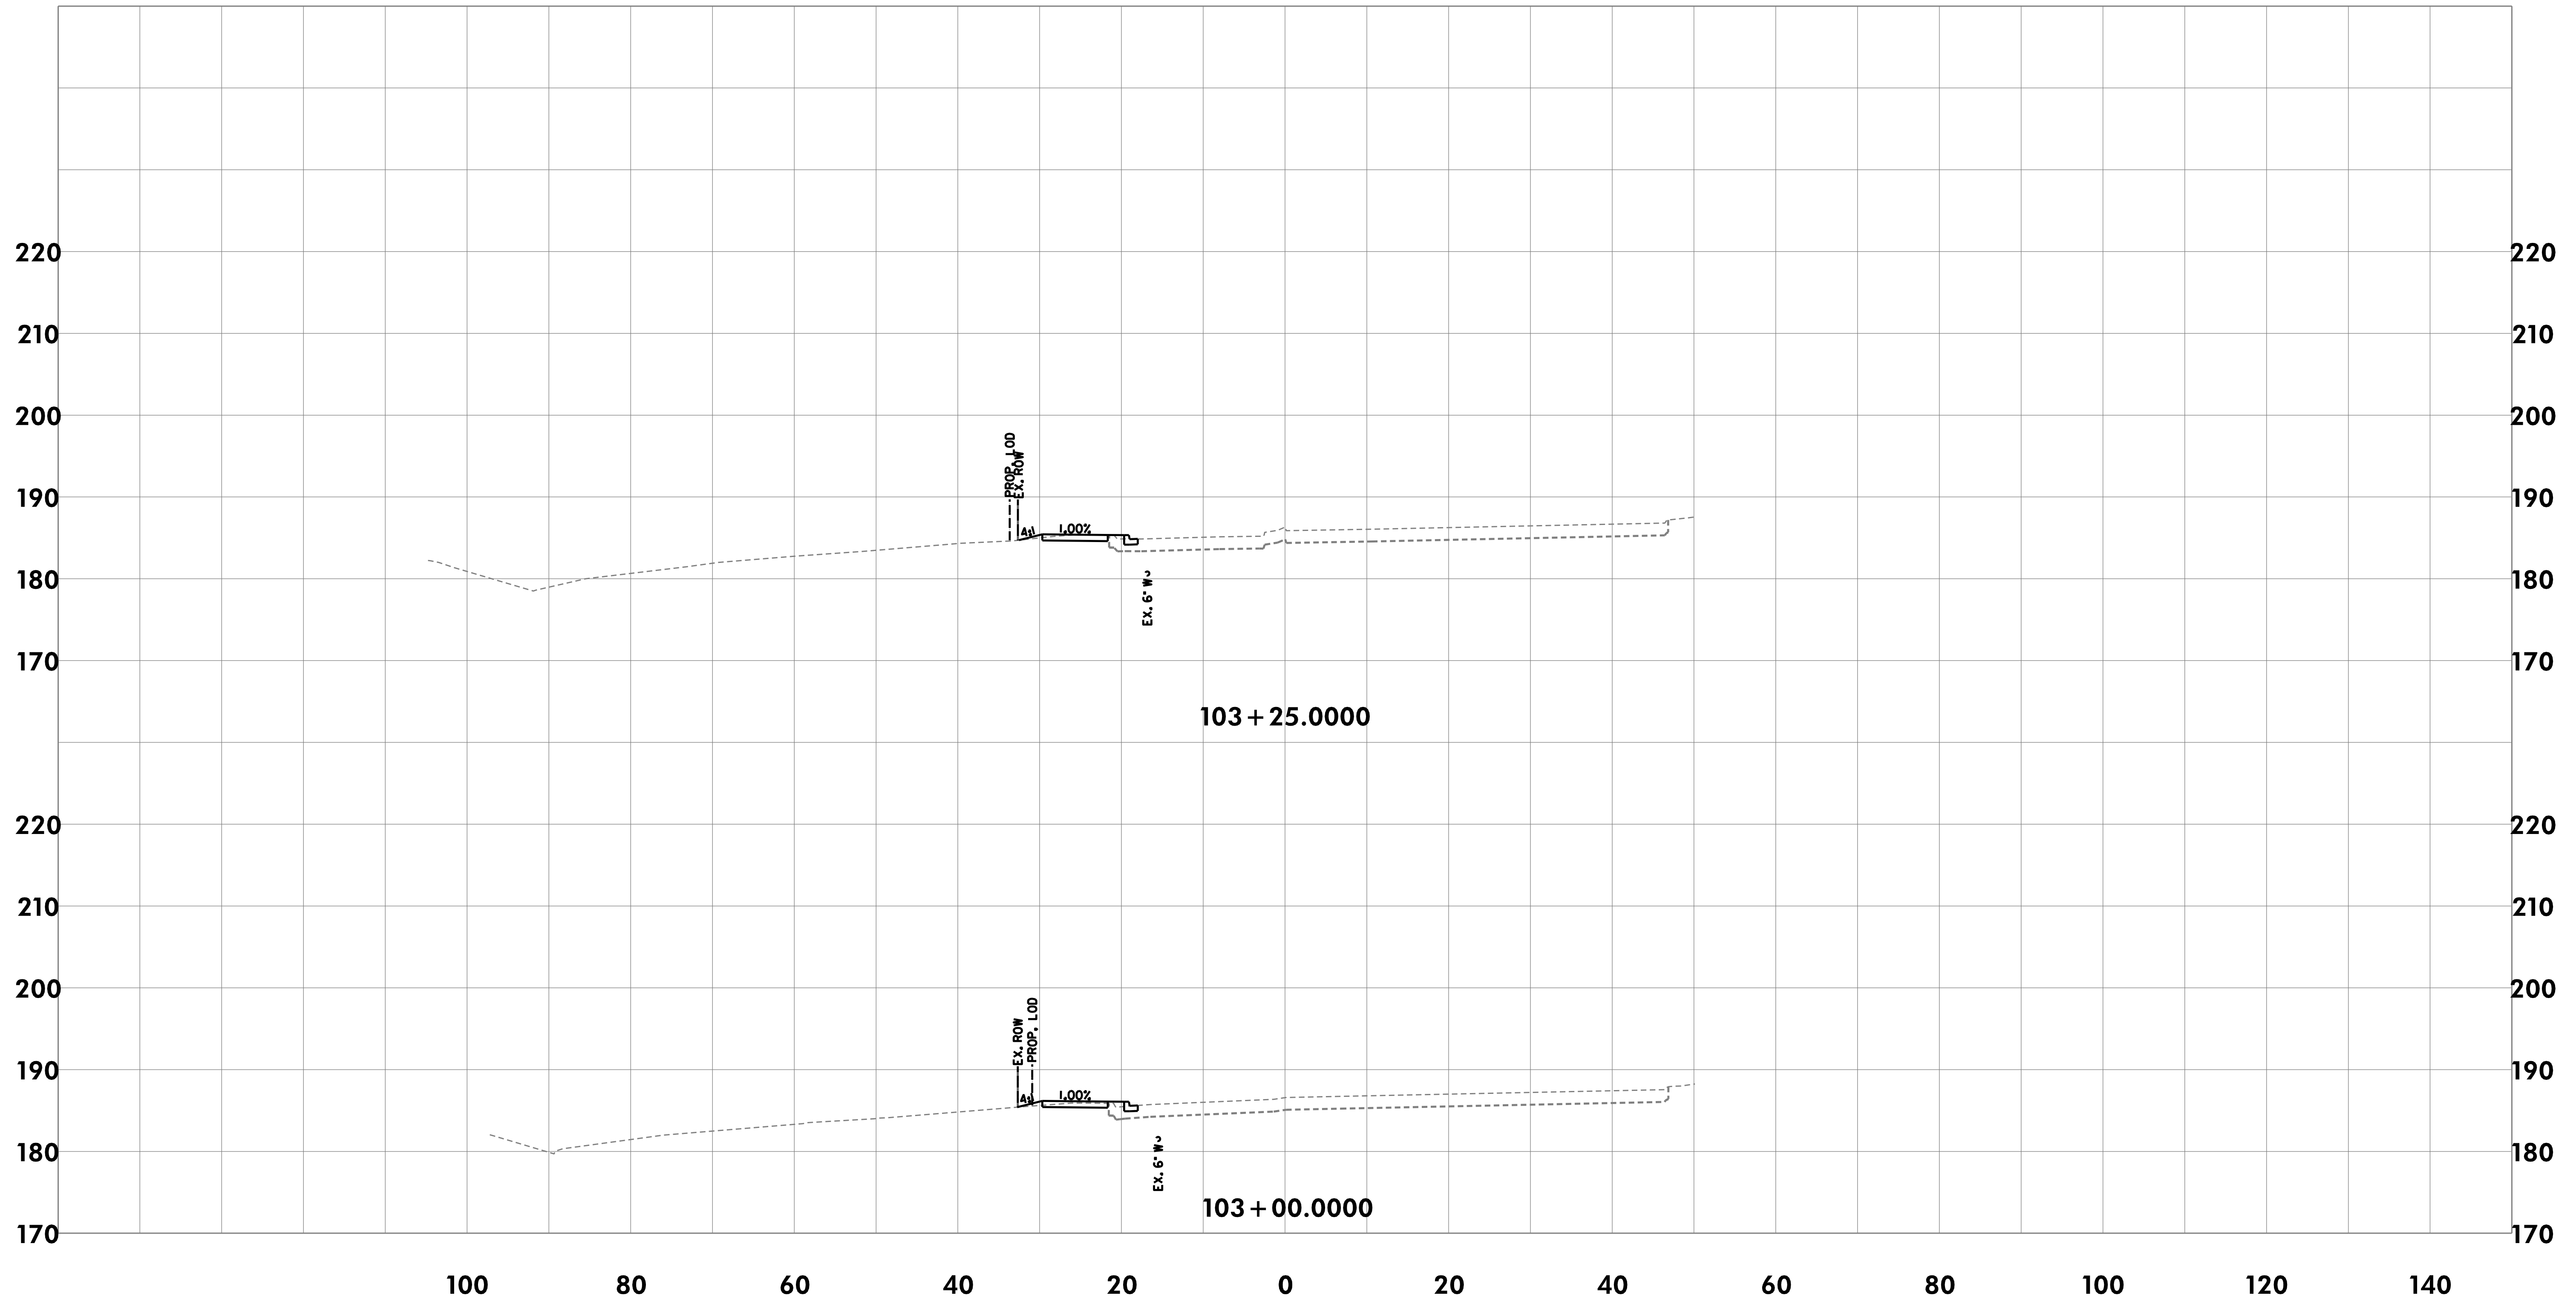

CROSS-SECTIONS

THE CITY OF TAKOMA PARK AND
METROPOLITAN WASHINGTON
COUNCIL OF GOVERNMENTS

NEW AVE BIKEWAY
MD 650 (NEW HAMPSHIRE AVENUE)

SCALE 1"=10' DATE MAY 2020

DESIGNED BY KBJ COUNTY MONTGOMERY

DRAWN BY KBJ


CHECKED BY RJG SHEET NO. 6 OF 114



Rummel, Klepper & Kahl, LLP
700 EAST PRATT STREET | BALTIMORE, MD 21202
SUITE 500 PH: (410) 728-2900

Engineers | Construction Managers | Planners | Scientists
www.rkk.com

\\bdsr-v06\2016\2016\16217-NewAveBike\CADD\Geopak\p1C_0000-NewAveBike.dgn
Monday, May 11, 2020 AT 08:56 AM

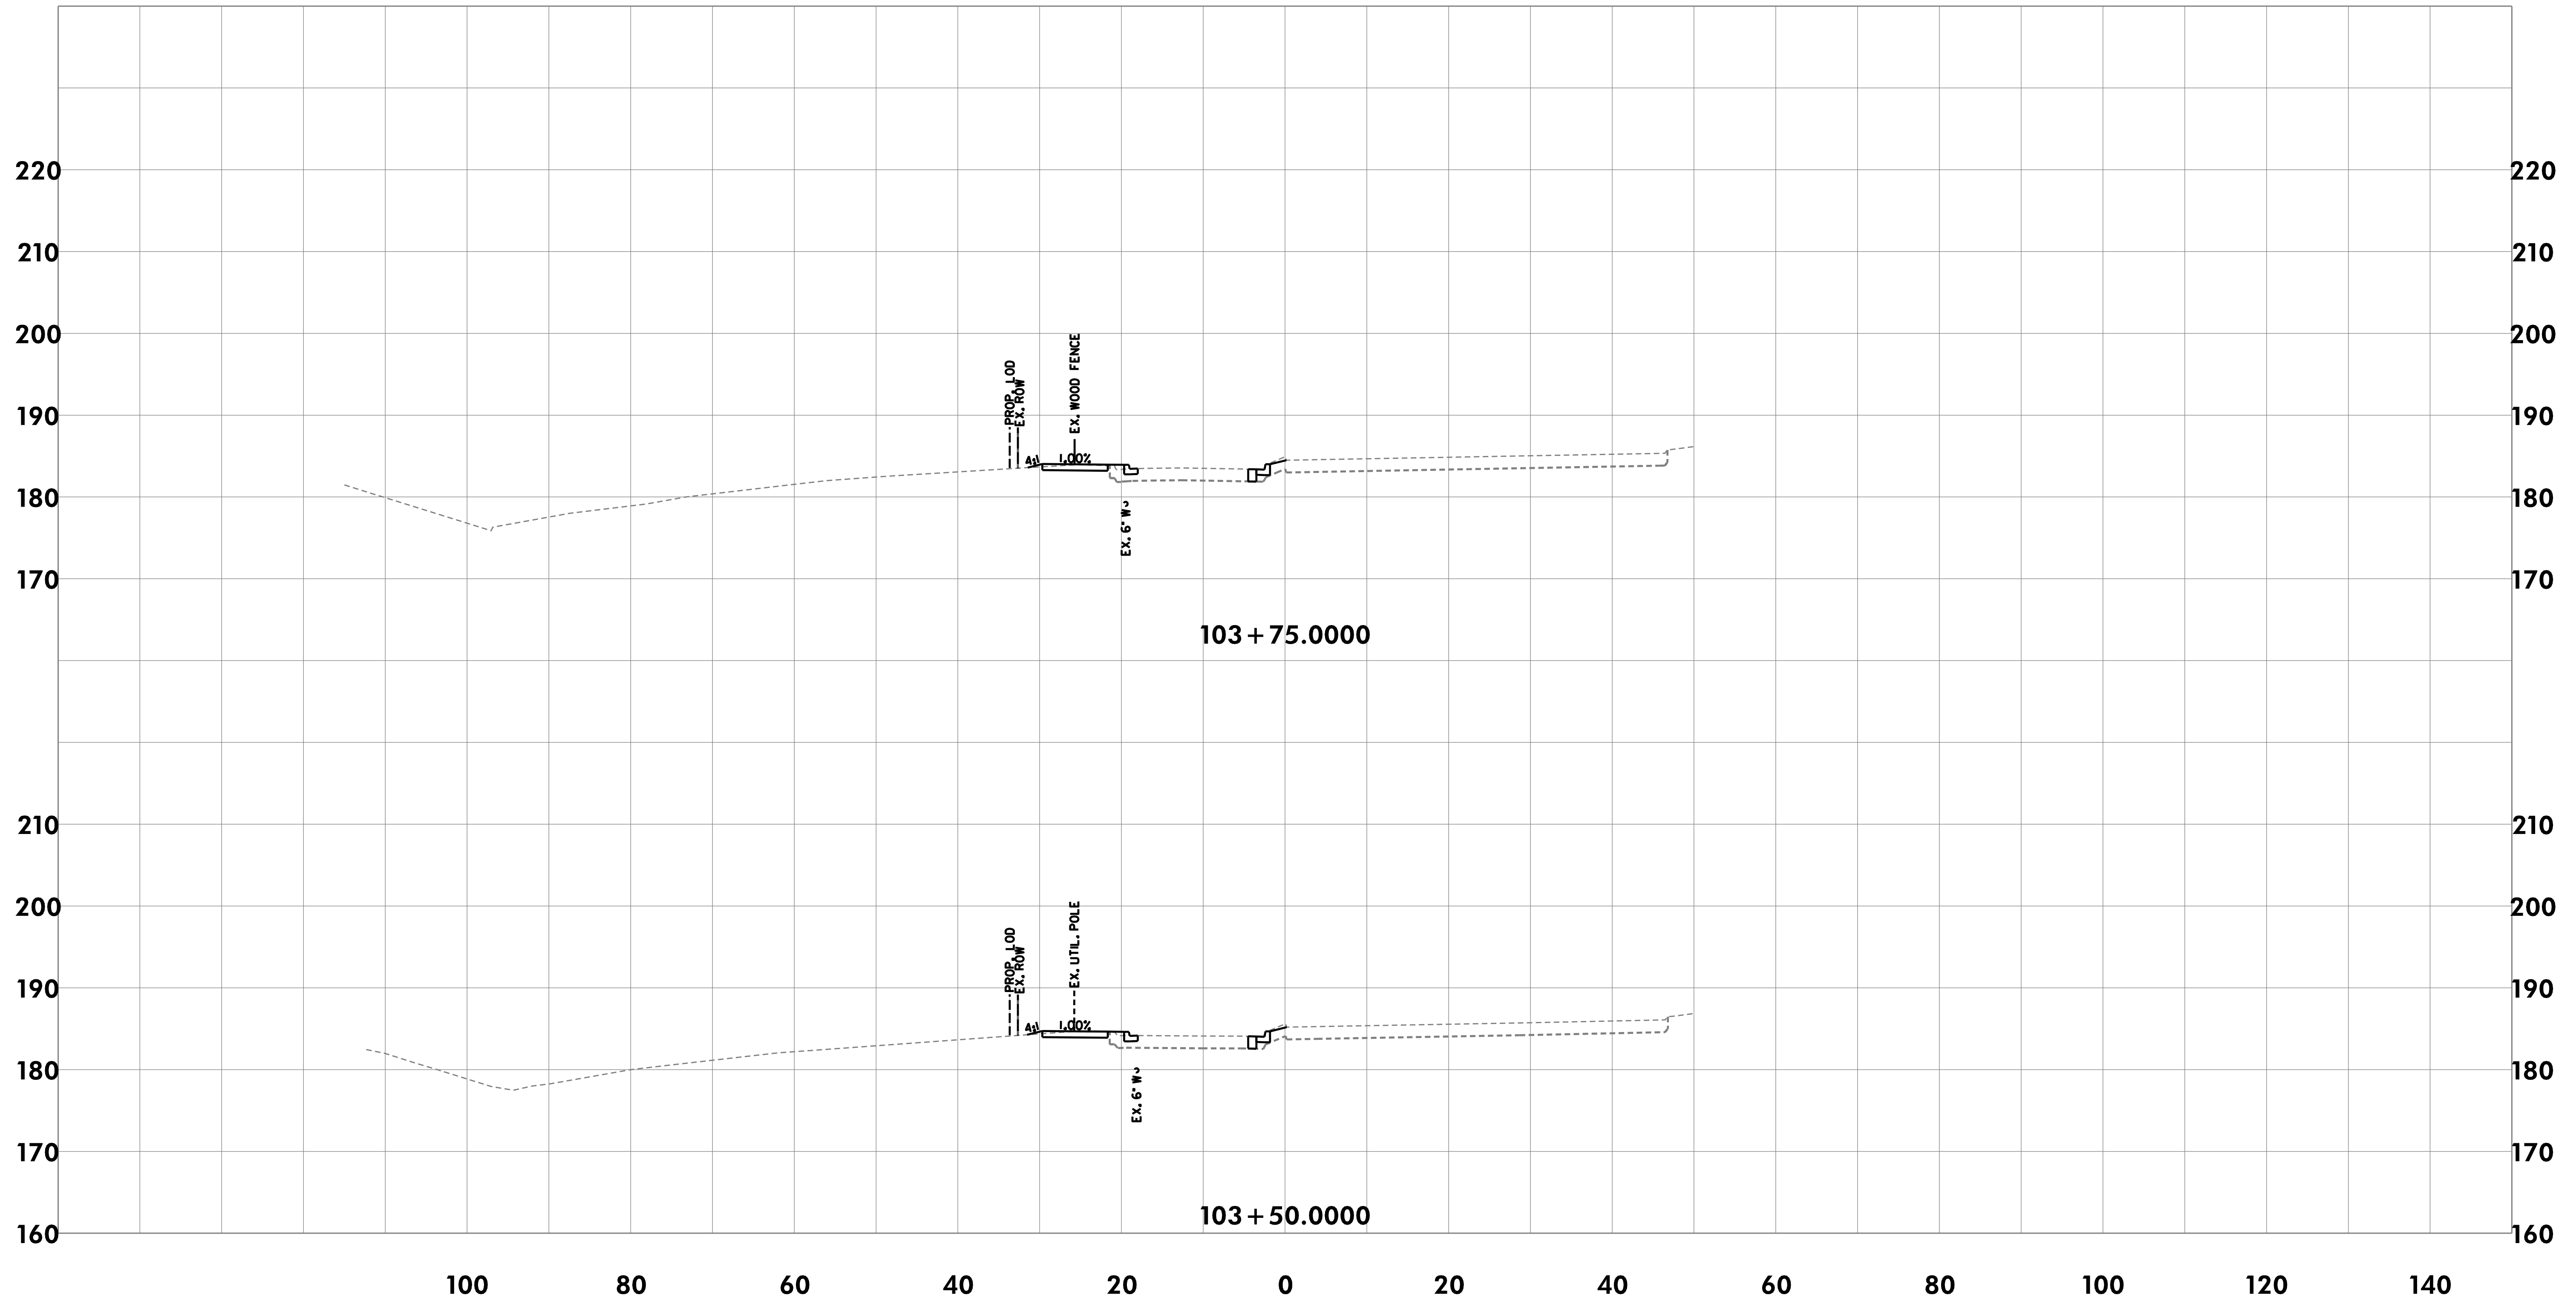

CROSS-SECTIONS

THE CITY OF TAKOMA PARK AND
METROPOLITAN WASHINGTON
COUNCIL OF GOVERNMENTS

NEW AVE BIKEWAY
MD 650 (NEW HAMPSHIRE AVENUE)

SCALE 1"=10' DATE MAY 2020

DESIGNED BY KBJ COUNTY MONTGOMERY

DRAWN BY KBJ


CHECKED BY RJG SHEET NO. 2 OF 114



Rummel, Klepper & Kahl, LLP
700 EAST PRATT STREET | BALTIMORE, MD 21202
SUITE 500 PH: (410) 728-2900

Engineers | Construction Managers | Planners | Scientists
www.rkk.com

\\bdsrv06\v2016\2016\16217-NewAveBike\CADD\Geopak\p1C_0000-NewAveBike.dgn
Monday, May 11, 2020 AT 08:56 AM

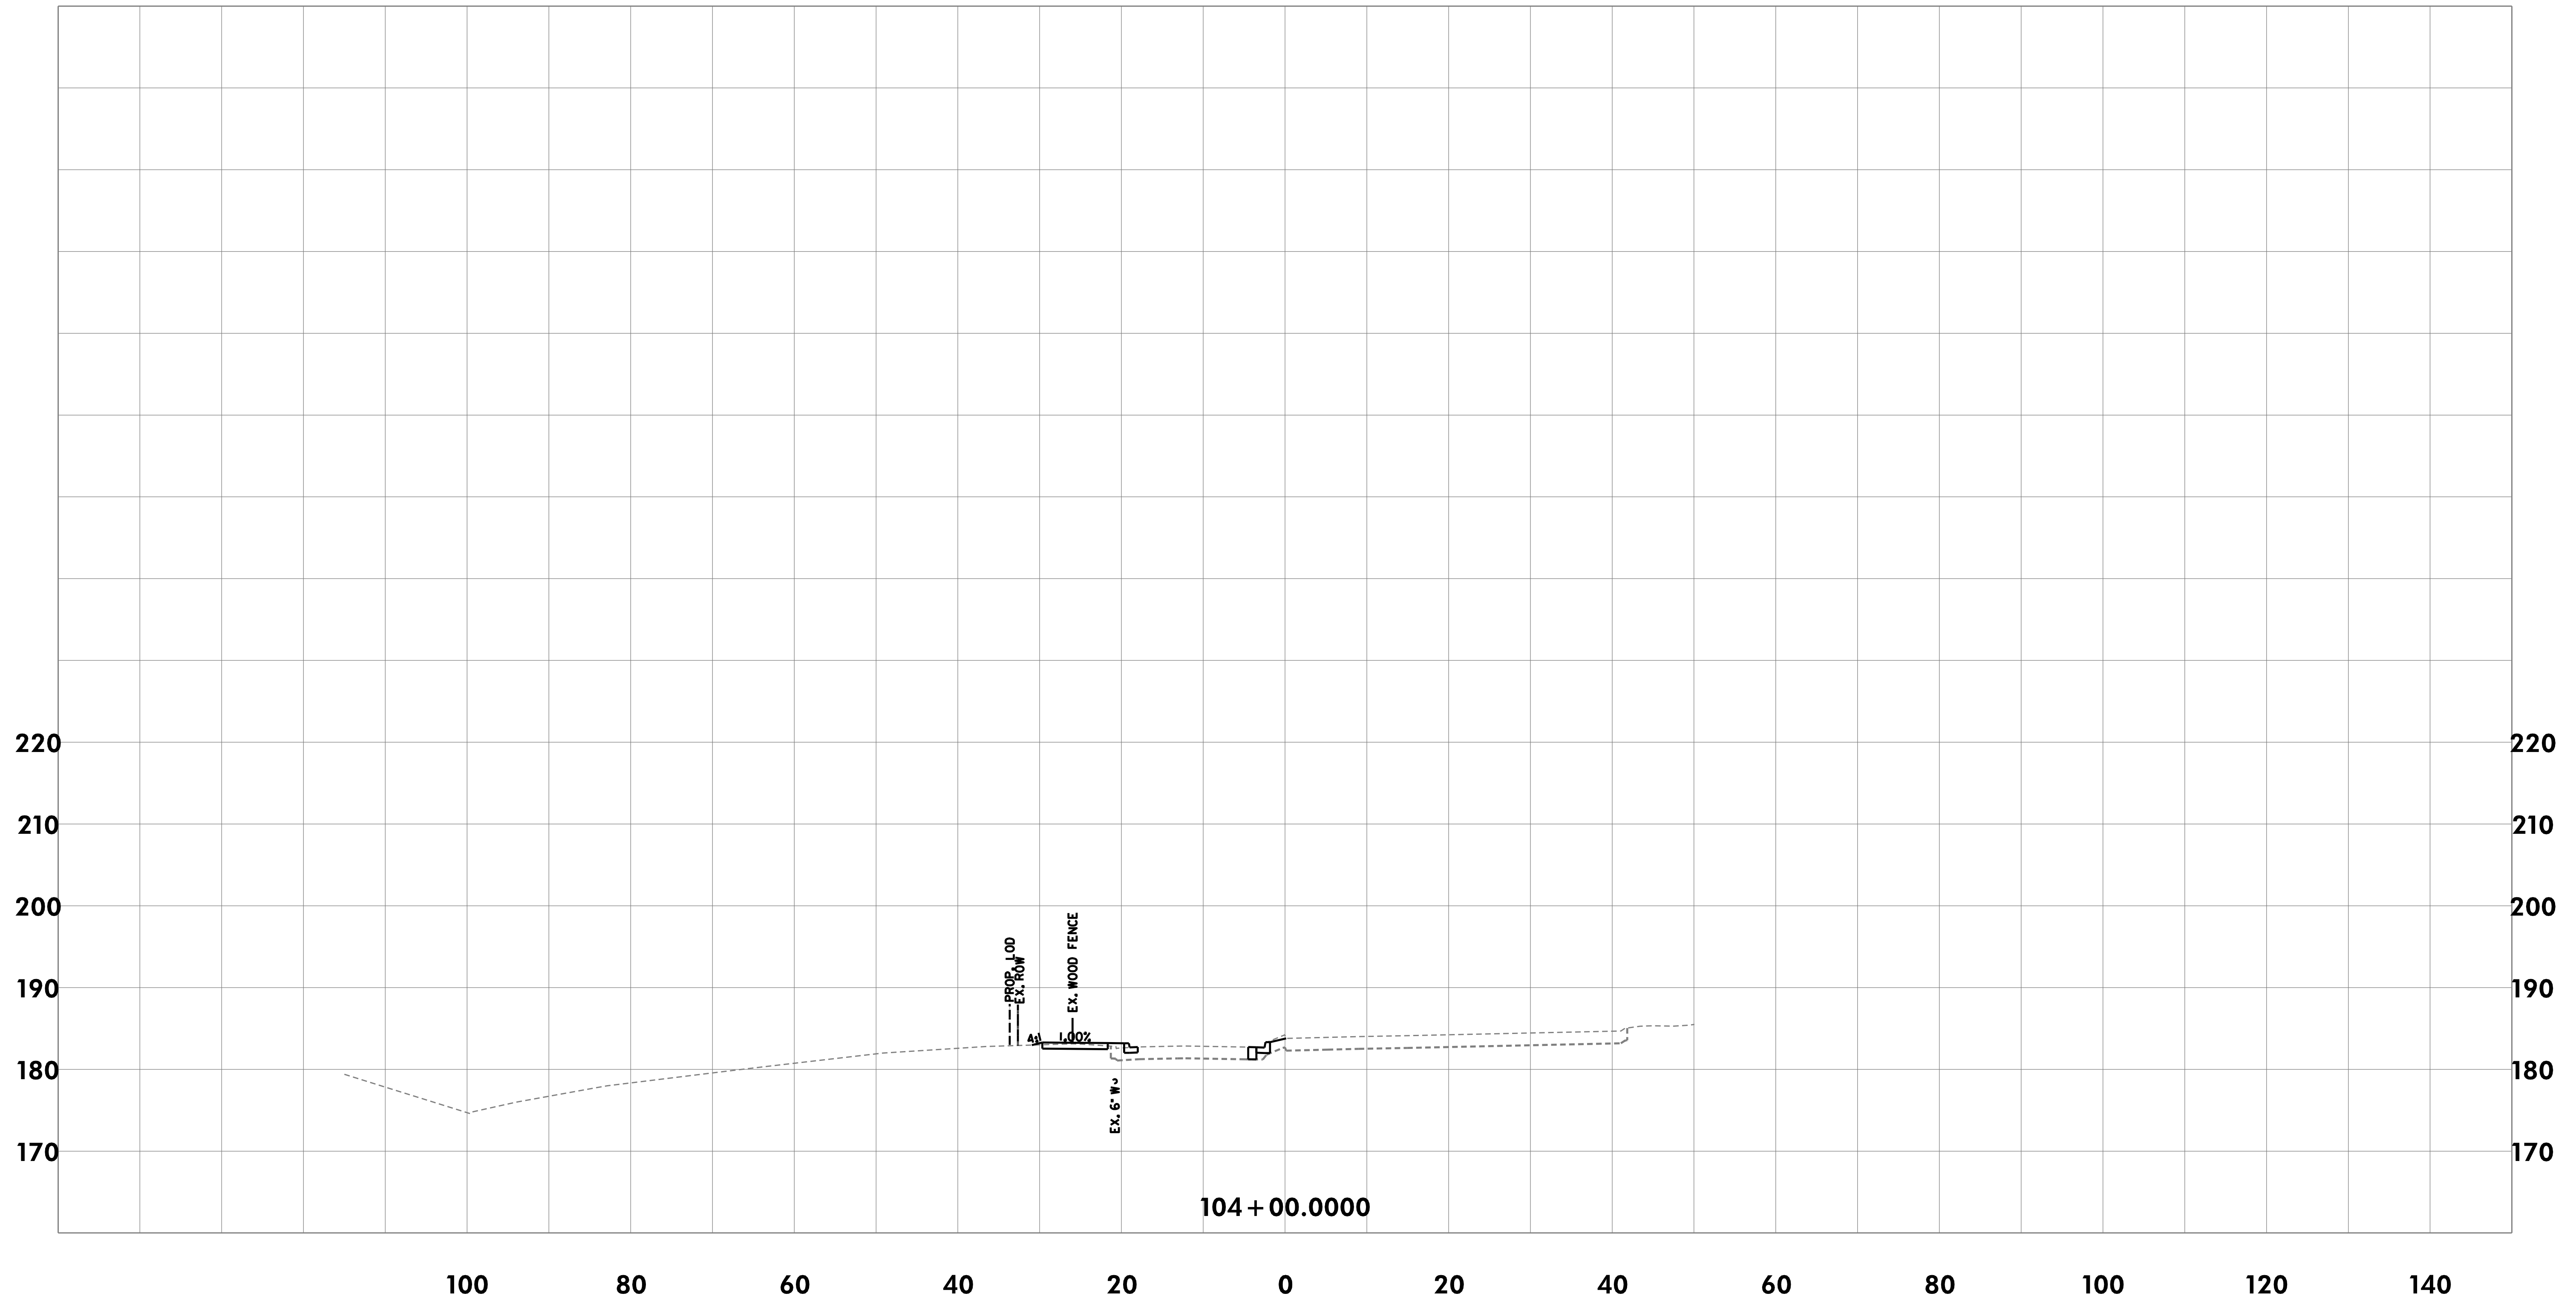

CROSS-SECTIONS

THE CITY OF TAKOMA PARK AND
METROPOLITAN WASHINGTON
COUNCIL OF GOVERNMENTS

NEW AVE BIKEWAY
MD 650 (NEW HAMPSHIRE AVENUE)

SCALE 1"=10' DATE MAY 2020

DESIGNED BY KBJ COUNTY MONTGOMERY

DRAWN BY KBJ


CHECKED BY RJG SHEET NO. 8 OF 114



Rummel, Klepper & Kahl, LLP
700 EAST PRATT STREET | BALTIMORE, MD 21202
SUITE 500 PH: (410) 728-2900

Engineers | Construction Managers | Planners | Scientists
www.rkk.com

\\bdsrv06\v2016\2016\16217-NewAveBike\CADD\Geopak\p16_C_0000-NewAveBike.dgn
Monday, May 11, 2020 AT 08:56 AM

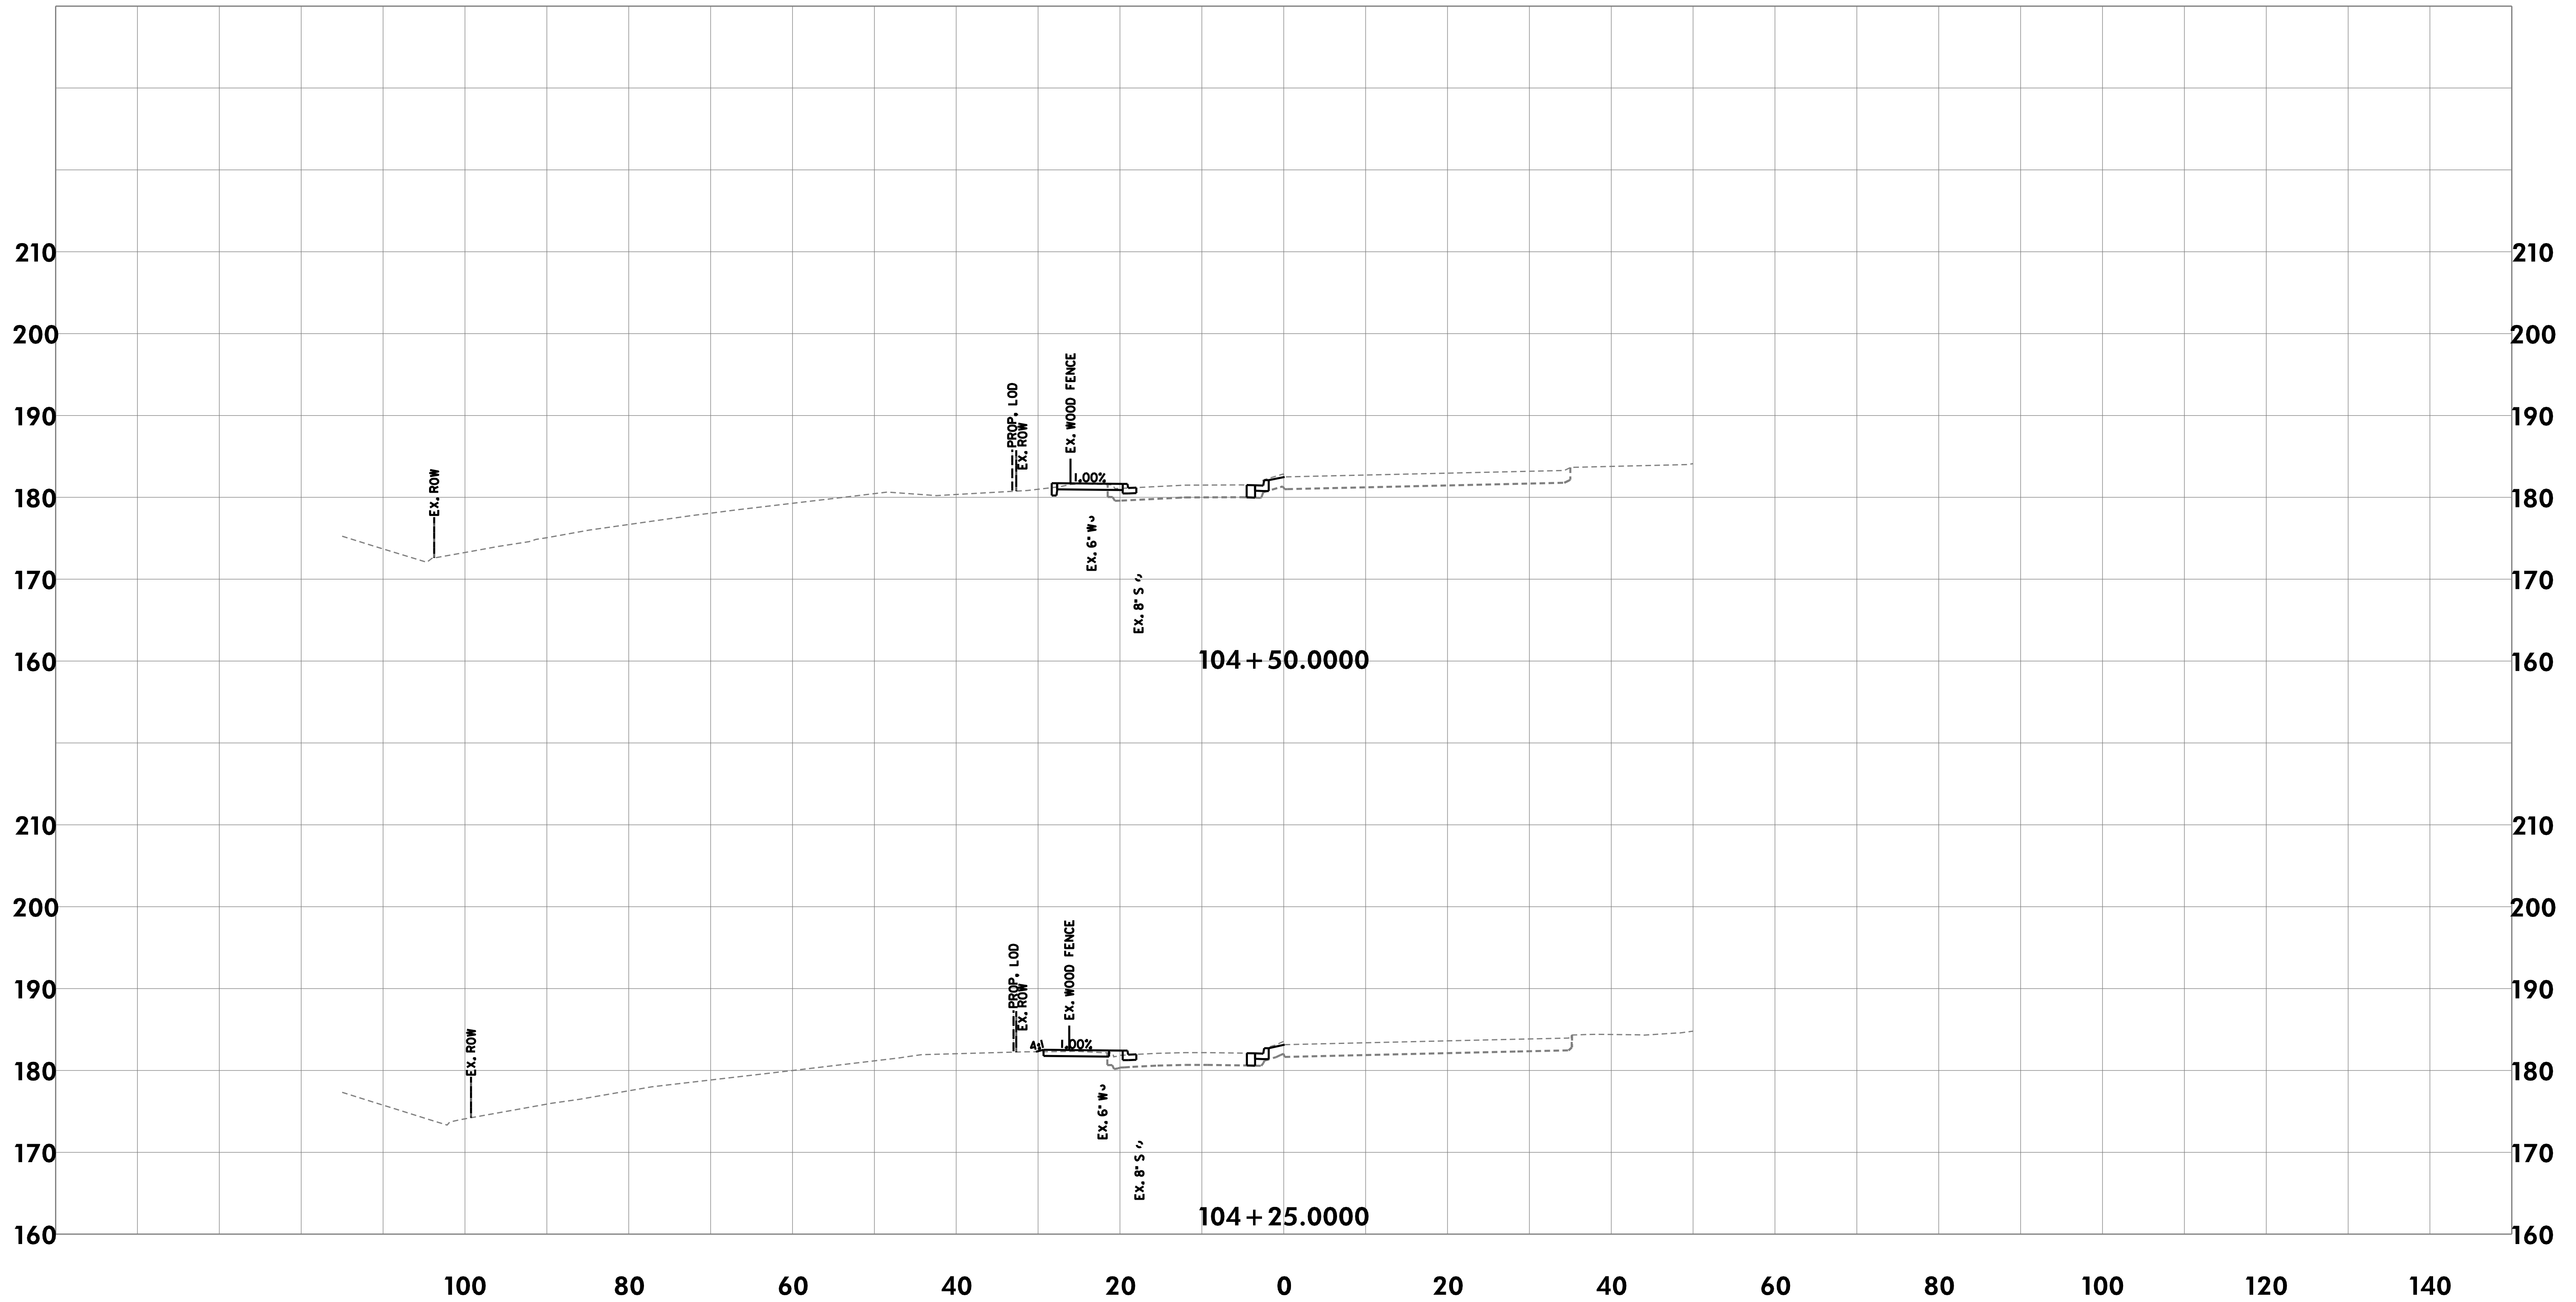

CROSS-SECTIONS

THE CITY OF TAKOMA PARK AND
METROPOLITAN WASHINGTON
COUNCIL OF GOVERNMENTS

NEW AVE BIKEWAY
MD 650 (NEW HAMPSHIRE AVENUE)

SCALE 1"=10' DATE MAY 2020

DESIGNED BY KBJ COUNTY MONTGOMERY


DRAWN BY KBJ

CHECKED BY RJG SHEET NO. 9 OF 114

RK&K
Rummel, Klepper & Kahl, LLP
700 EAST PRATT STREET | BALTIMORE, MD 21202
SUITE 500 PH: (410) 728-2900

Engineers | Construction Managers | Planners | Scientists
www.rkk.com

\\bdsrv06\v2016\2016\16217-NewAveBike\CADD\Geopak\pkC_0000-NewAveBike.dgn
Monday, May 11, 2020 AT 08:56 AM

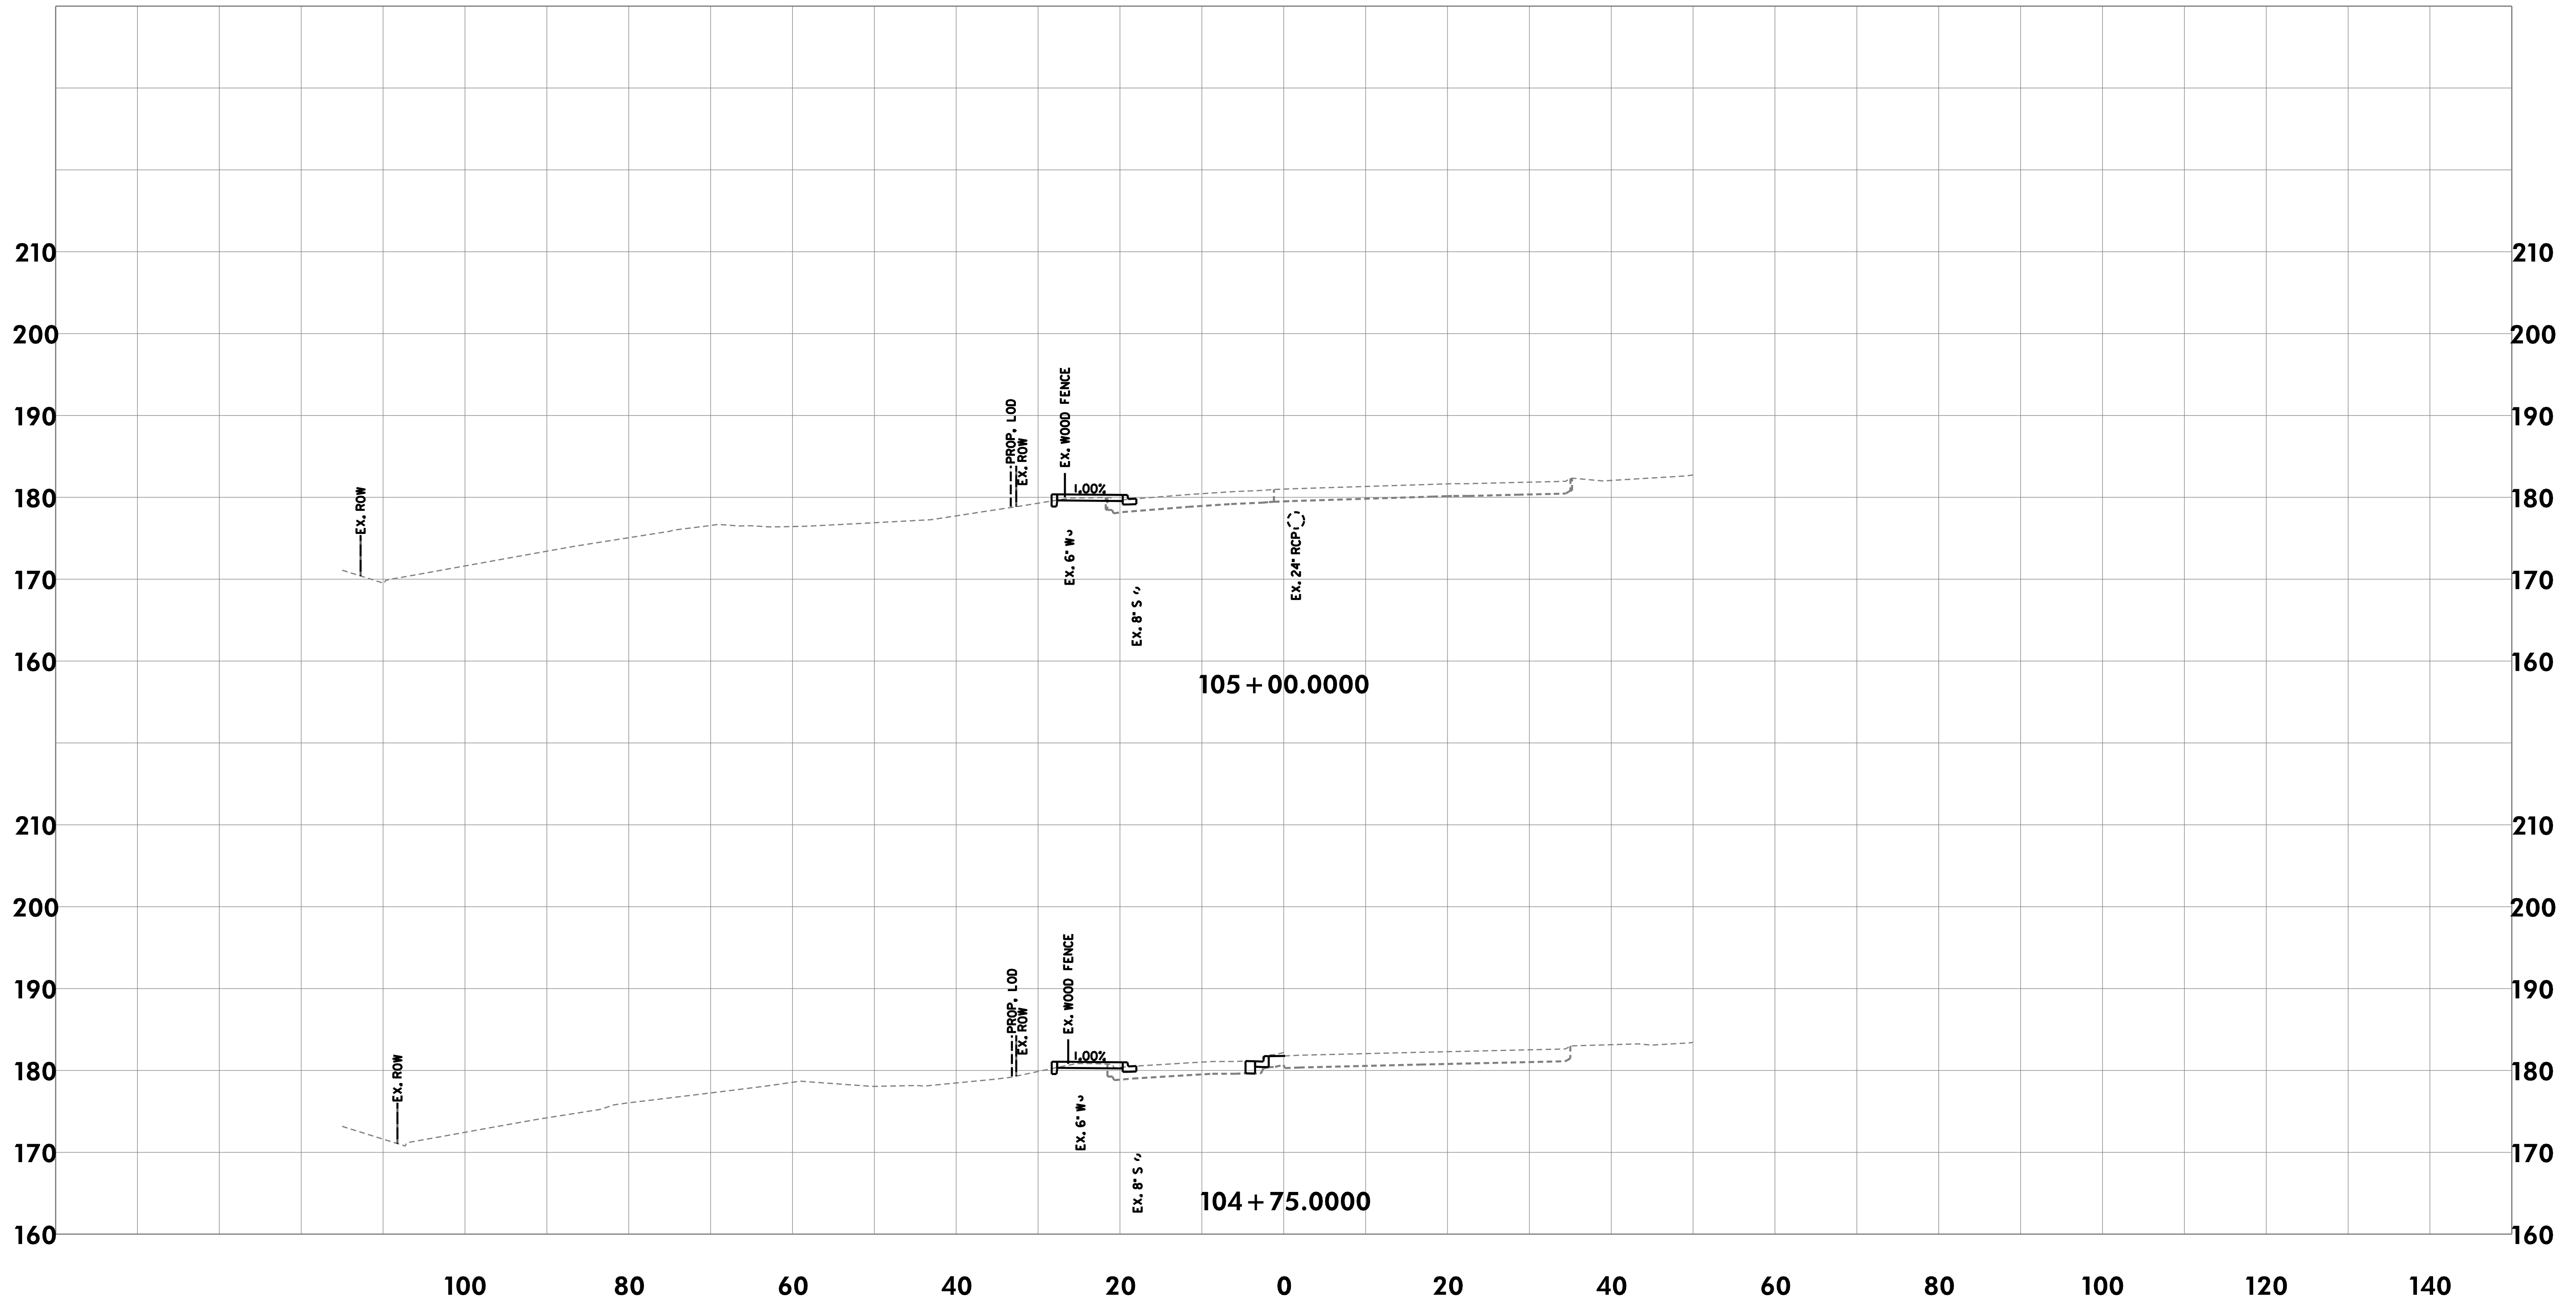

CROSS-SECTIONS

THE CITY OF TAKOMA PARK AND
METROPOLITAN WASHINGTON
COUNCIL OF GOVERNMENTS

NEW AVE BIKEWAY
MD 650 (NEW HAMPSHIRE AVENUE)

SCALE 1"=10' DATE MAY 2020

DESIGNED BY KBJ COUNTY MONTGOMERY

DRAWN BY KBJ


CHECKED BY RJG SHEET NO. 10 OF 114



Rummel, Klepper & Kahl, LLP
700 EAST PRATT STREET | BALTIMORE, MD 21202
SUITE 500 PH: (410) 728-2900

Engineers | Construction Managers | Planners | Scientists
www.rkk.com

\\bdsrv06\v2016\2016\16217-NewAveBike\CADD\Geopak\p1C_0000-NewAveBike.dgn
Monday, May 11, 2020 AT 08:56 AM

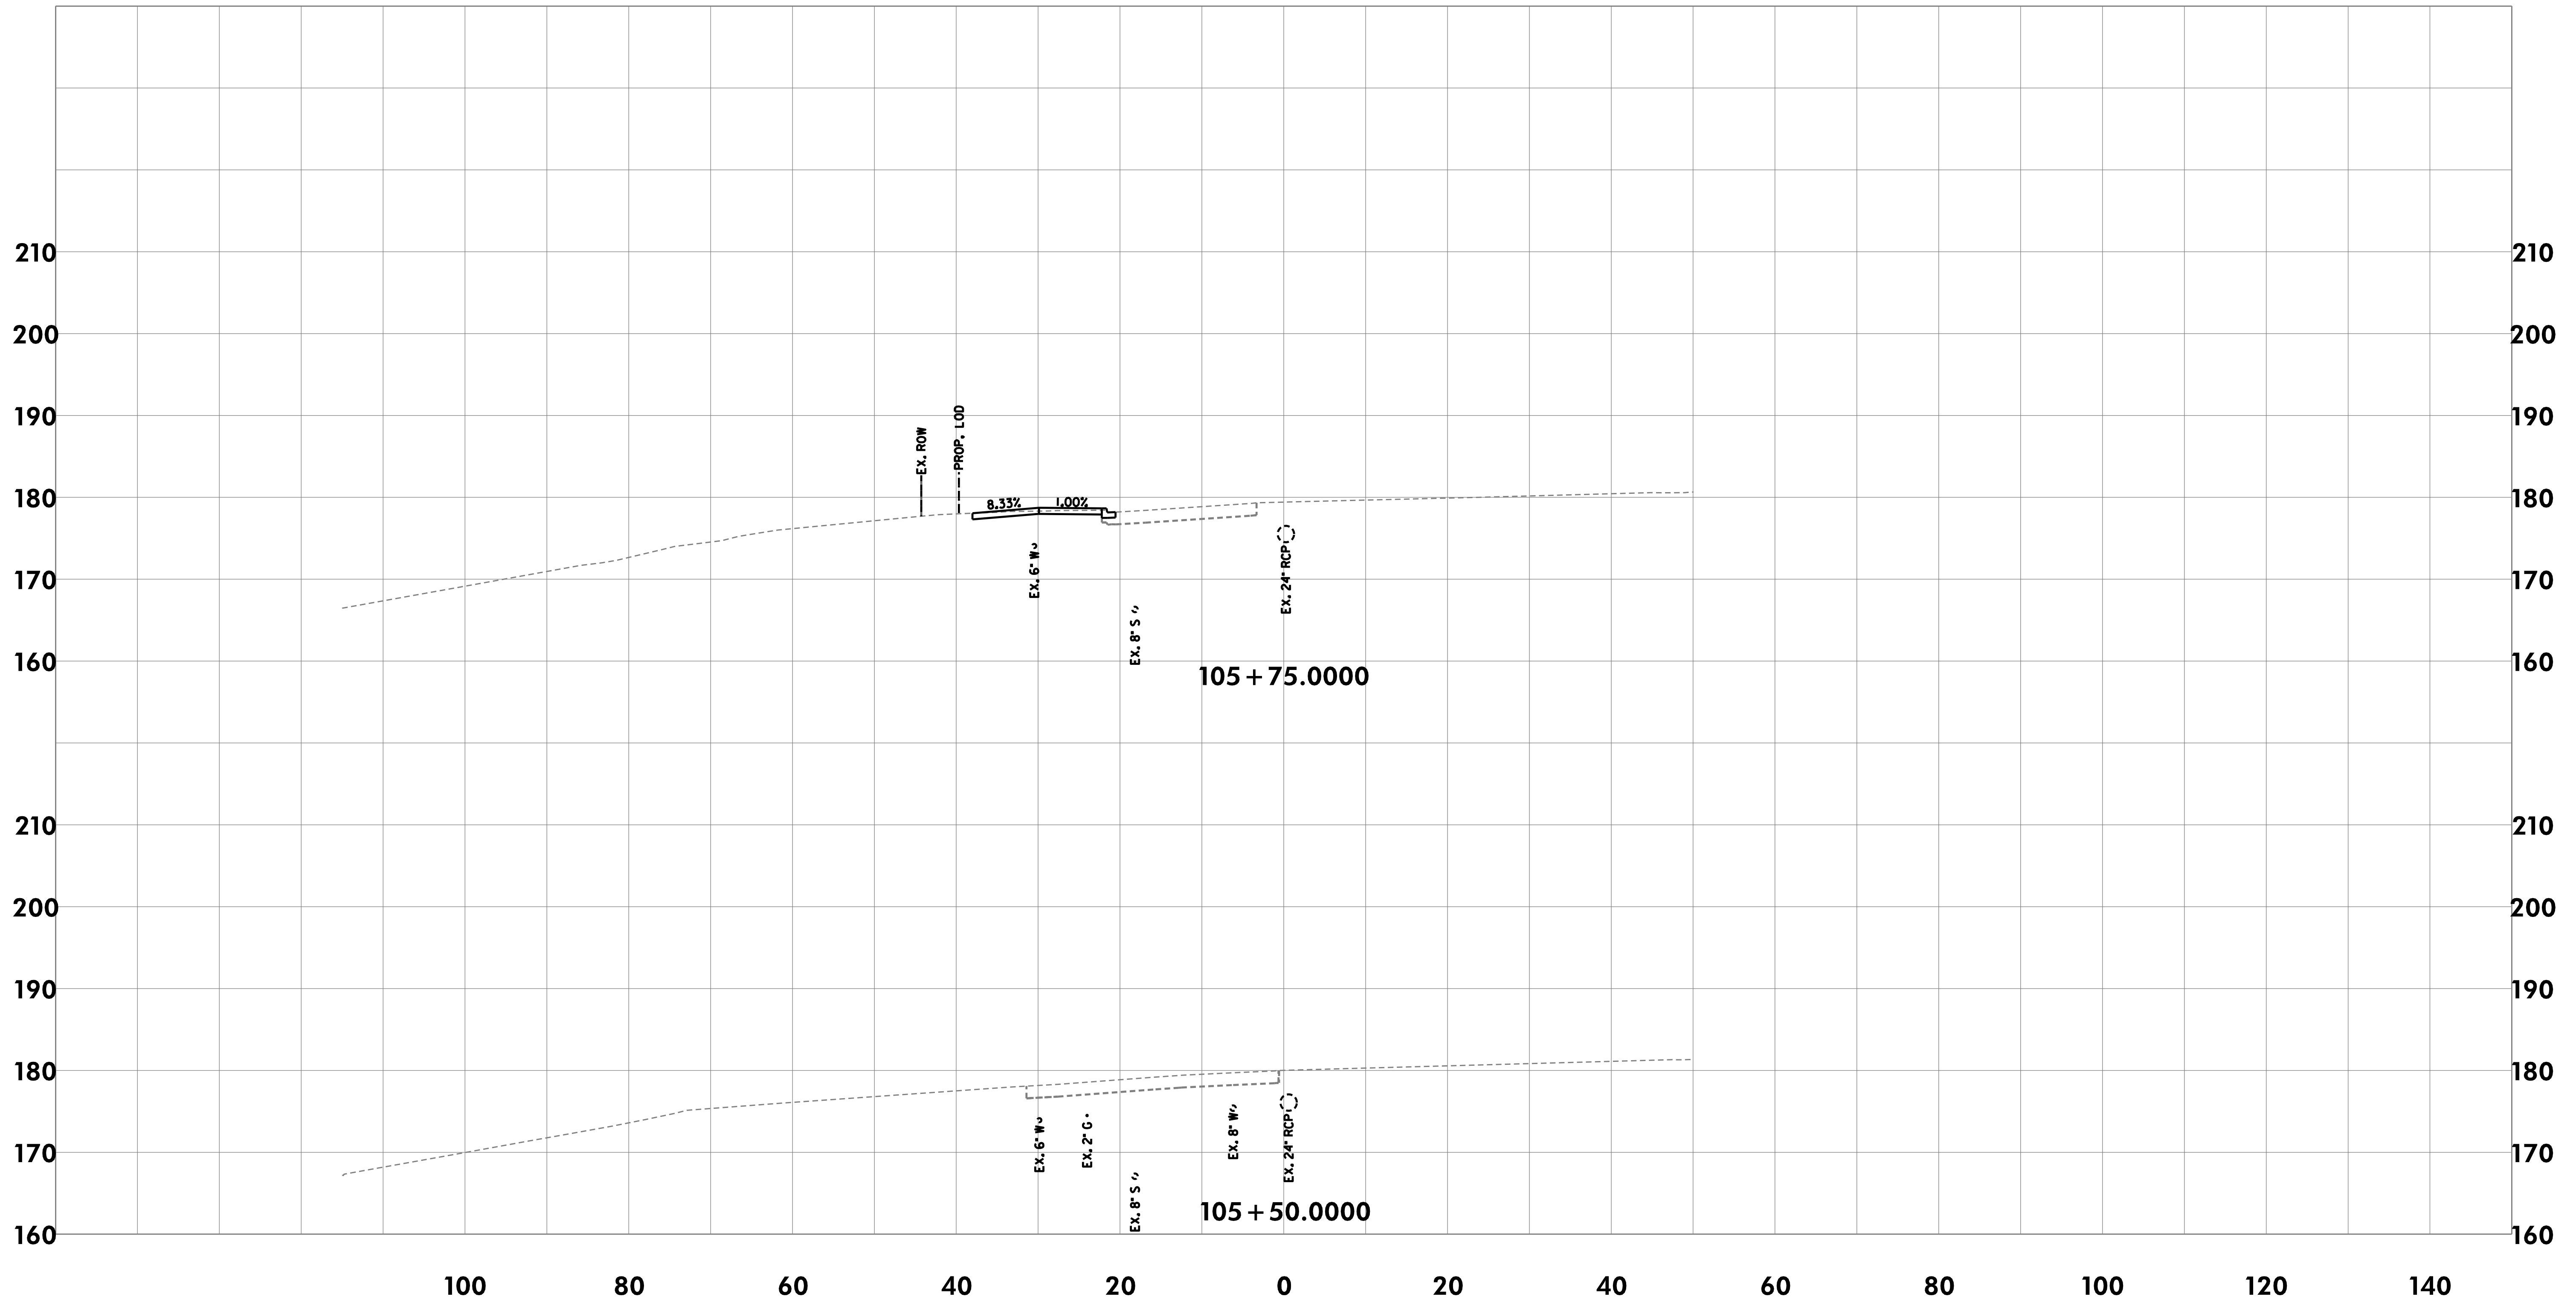

CROSS-SECTIONS

THE CITY OF TAKOMA PARK AND
METROPOLITAN WASHINGTON
COUNCIL OF GOVERNMENTS

NEW AVE BIKEWAY
MD 650 (NEW HAMPSHIRE AVENUE)

SCALE 1"=10' DATE MAY 2020

DESIGNED BY KBJ COUNTY MONTGOMERY

DRAWN BY KBJ


CHECKED BY RJG SHEET NO. 12 OF 114



Rummel, Klepper & Kahl, LLP
700 EAST PRATT STREET | BALTIMORE, MD 21202
SUITE 500 PH: (410) 728-2900

Engineers | Construction Managers | Planners | Scientists
www.rkk.com

\\bdsrv06\v2016\2016\16217-NewAveBike\CADD\Geopak\p1C_0000-NewAveBike.dgn
Monday, May 11, 2020 AT 08:56 AM

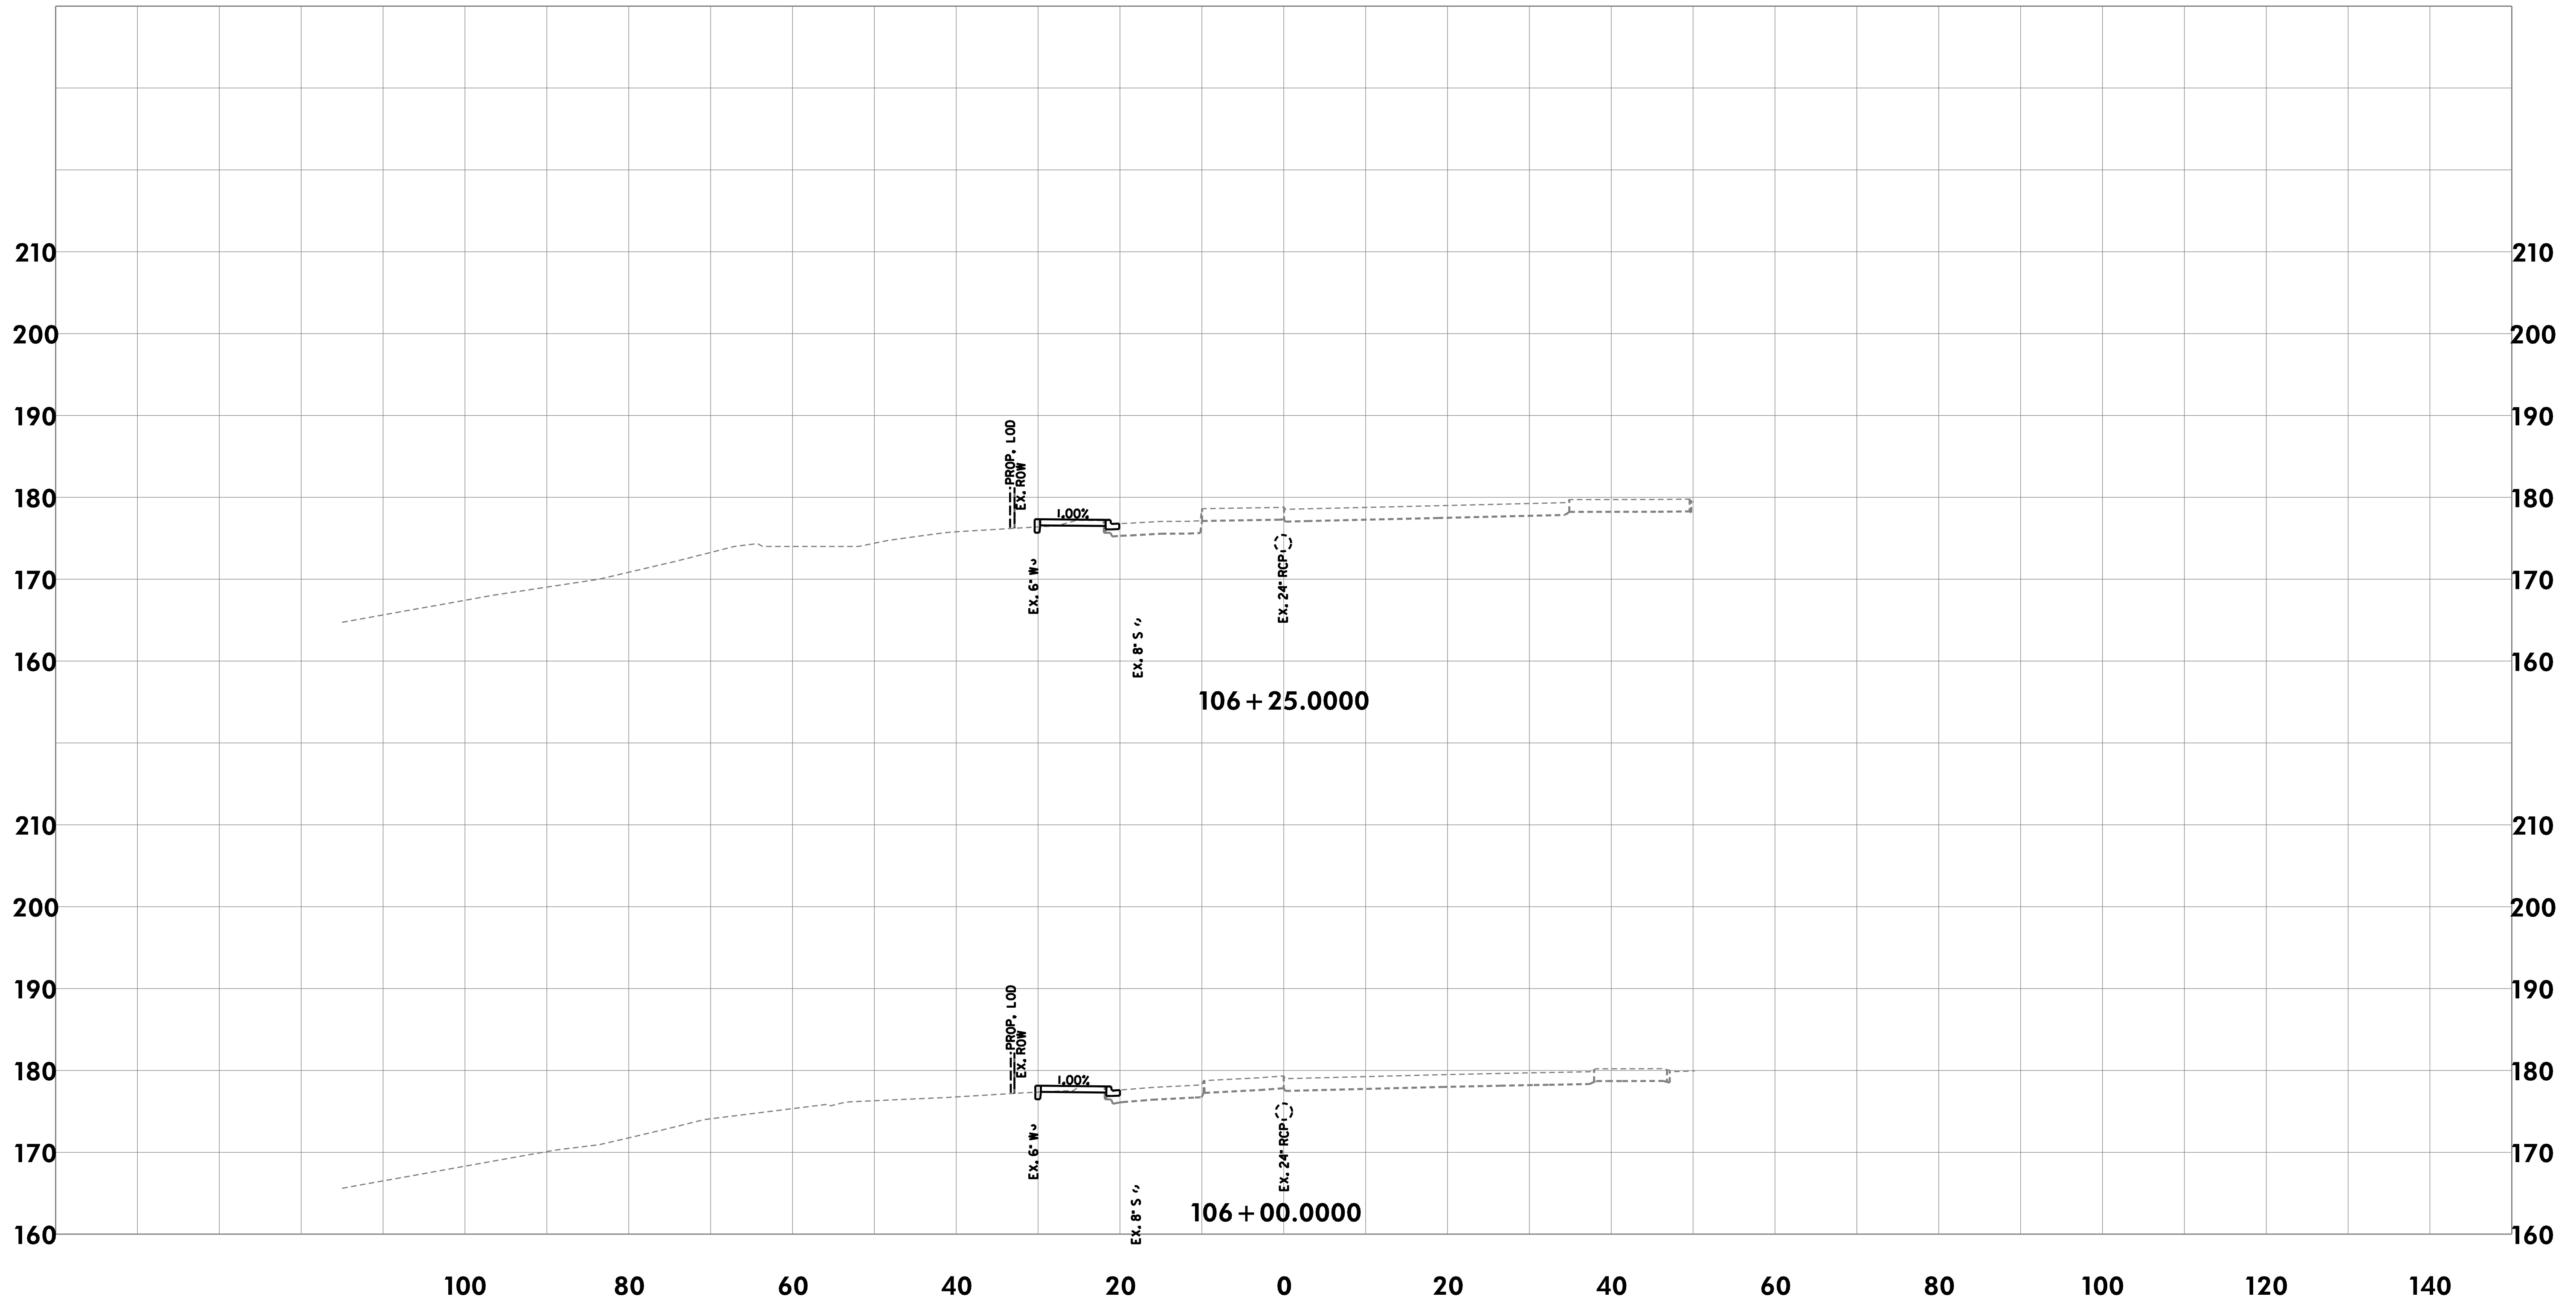

CROSS-SECTIONS

THE CITY OF TAKOMA PARK AND
METROPOLITAN WASHINGTON
COUNCIL OF GOVERNMENTS


NEW AVE BIKEWAY
MD 650 (NEW HAMPSHIRE AVENUE)

SCALE	1"=10'	DATE	MAY 2020
DESIGNED BY	KBJ	COUNTY	MONTGOMERY
DRAWN BY	KBJ		
CHECKED BY	RJG	SHEET NO.	13 OF 114

RK&K
Rummel, Klepper & Kahl, LLP
700 EAST PRATT STREET | BALTIMORE, MD 21202
SUITE 500 PH: (410) 728-2900

Engineers | Construction Managers | Planners | Scientists
www.rkk.com

\\bdsrv06\v2016\2016\16217-NewAveBike\CADD\Geopak\p1C_0000-NewAveBike.dgn
Monday, May 11, 2020 AT 08:56 AM

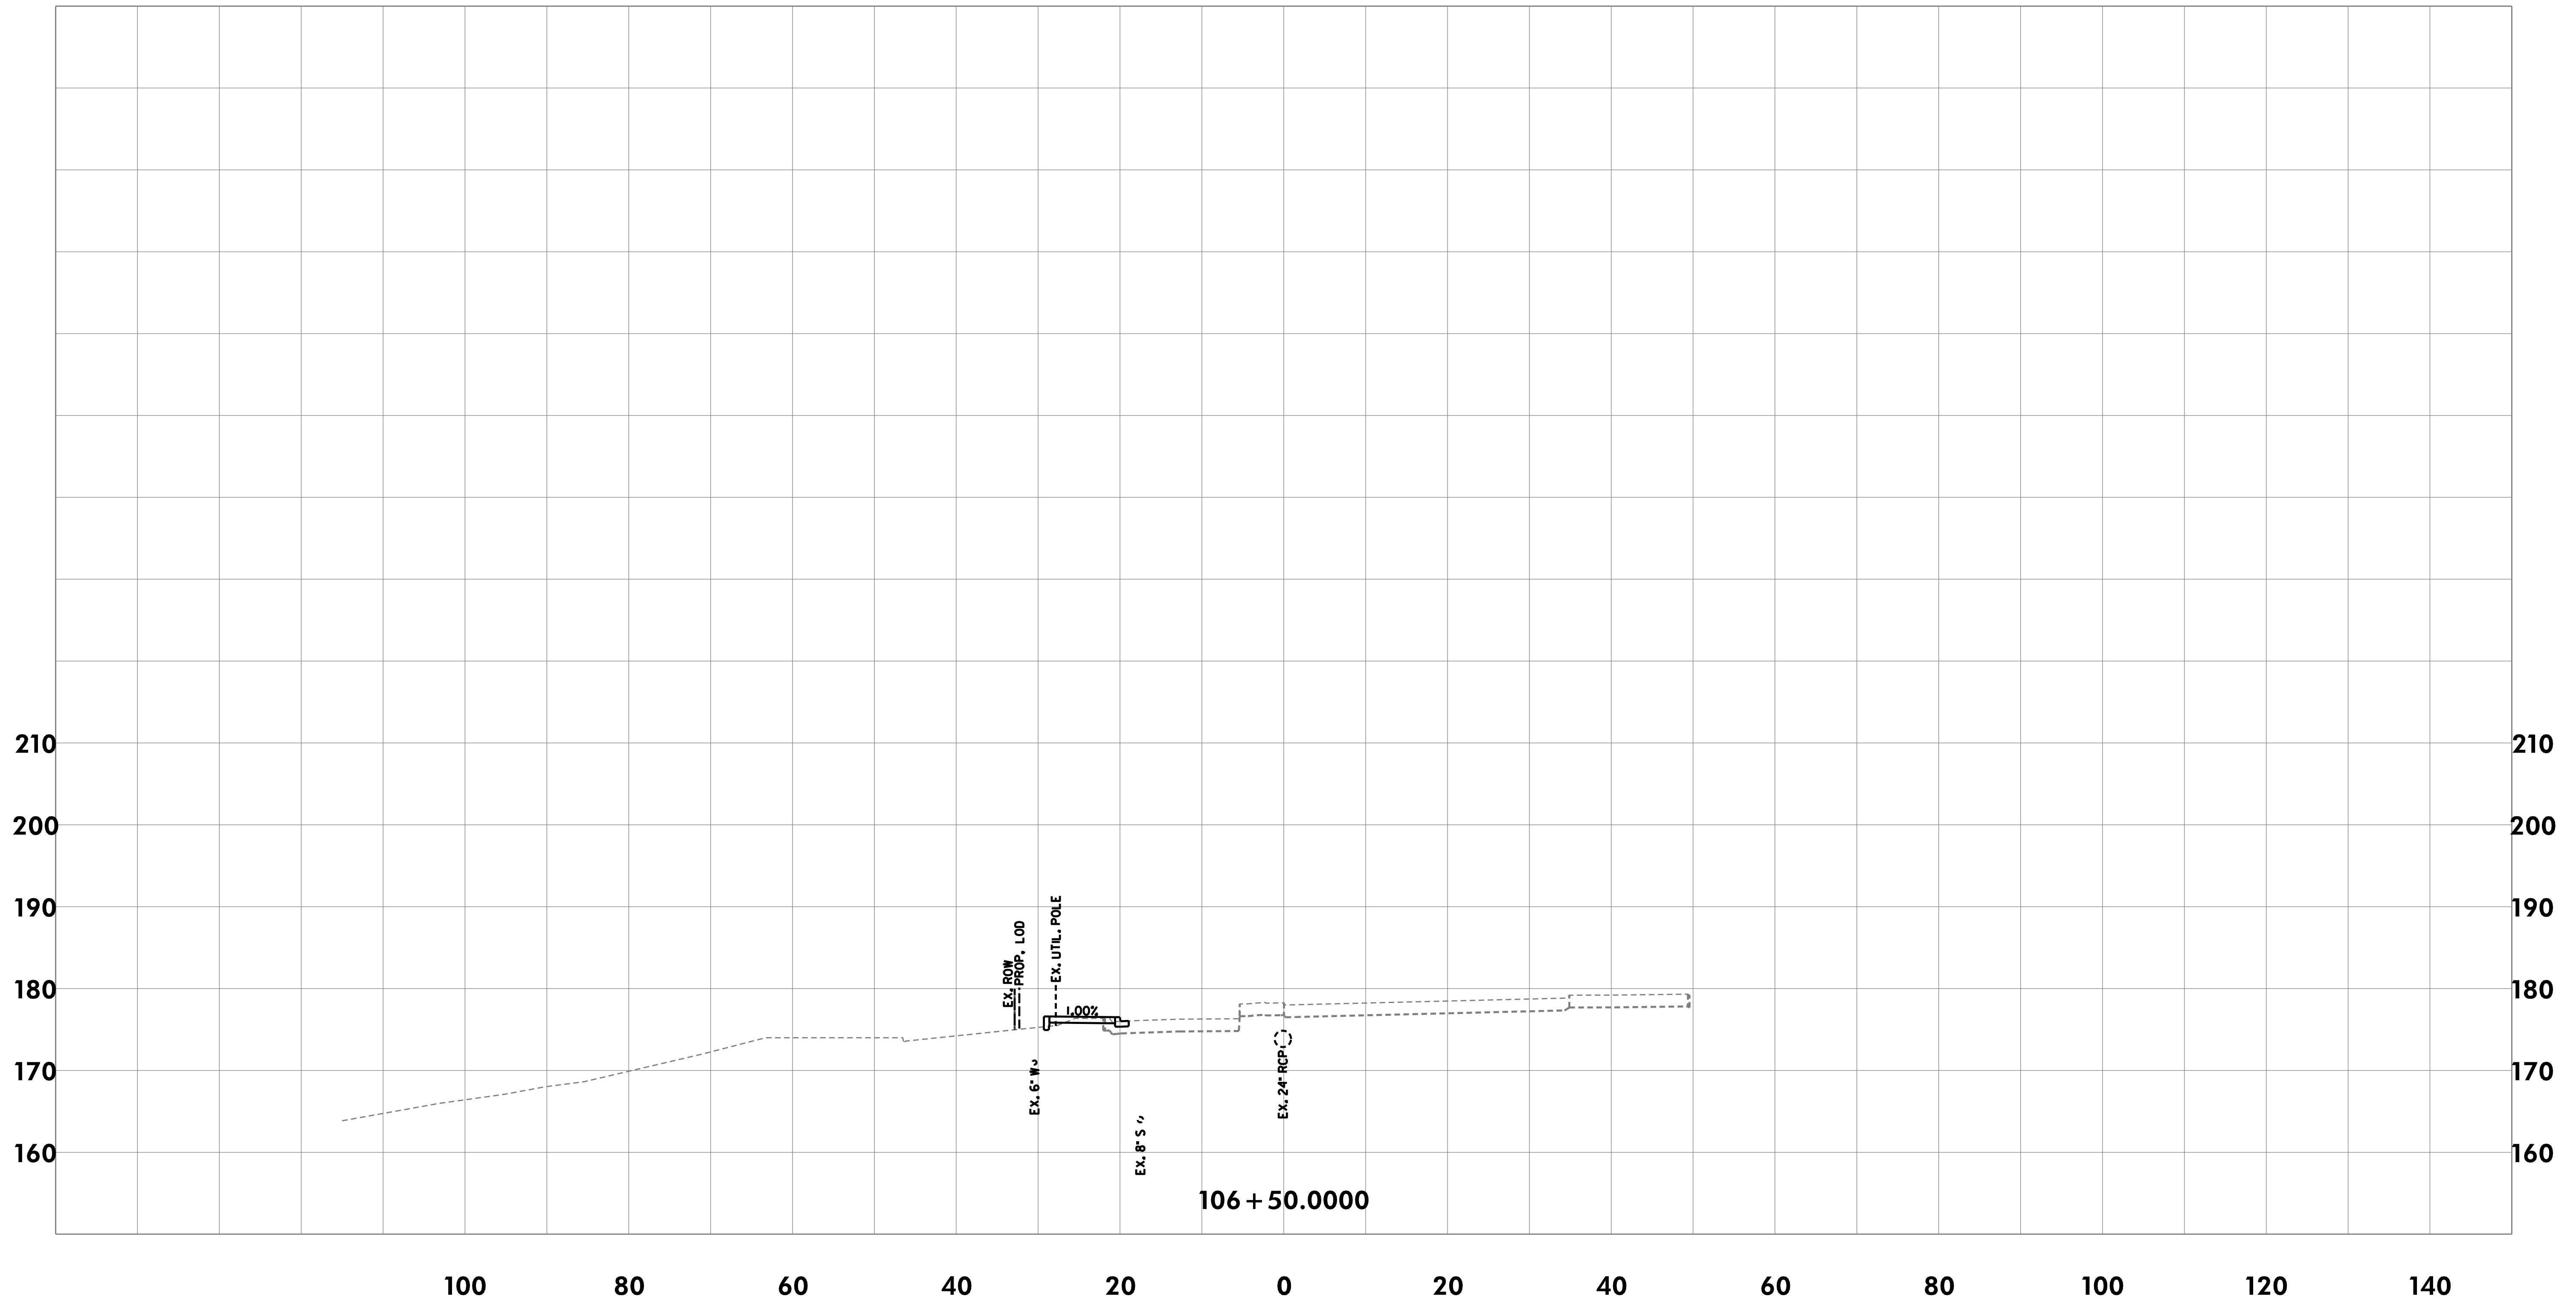

CROSS-SECTIONS

THE CITY OF TAKOMA PARK AND
METROPOLITAN WASHINGTON
COUNCIL OF GOVERNMENTS

NEW AVE BIKEWAY
MD 650 (NEW HAMPSHIRE AVENUE)

SCALE 1"=10' DATE MAY 2020

DESIGNED BY KBJ COUNTY MONTGOMERY

DRAWN BY KBJ


CHECKED BY RJG SHEET NO. 14 OF 114



Rummel, Klepper & Kahl, LLP
700 EAST PRATT STREET | BALTIMORE, MD 21202
SUITE 500 PH: (410) 728-2900

Engineers | Construction Managers | Planners | Scientists
www.rkk.com

\\bdsrv06\v2016\2016\16217-NewAveBike\CADD\Geopak\pkC_0000-NewAveBike.dgn
Monday, May 11, 2020 AT 08:56 AM

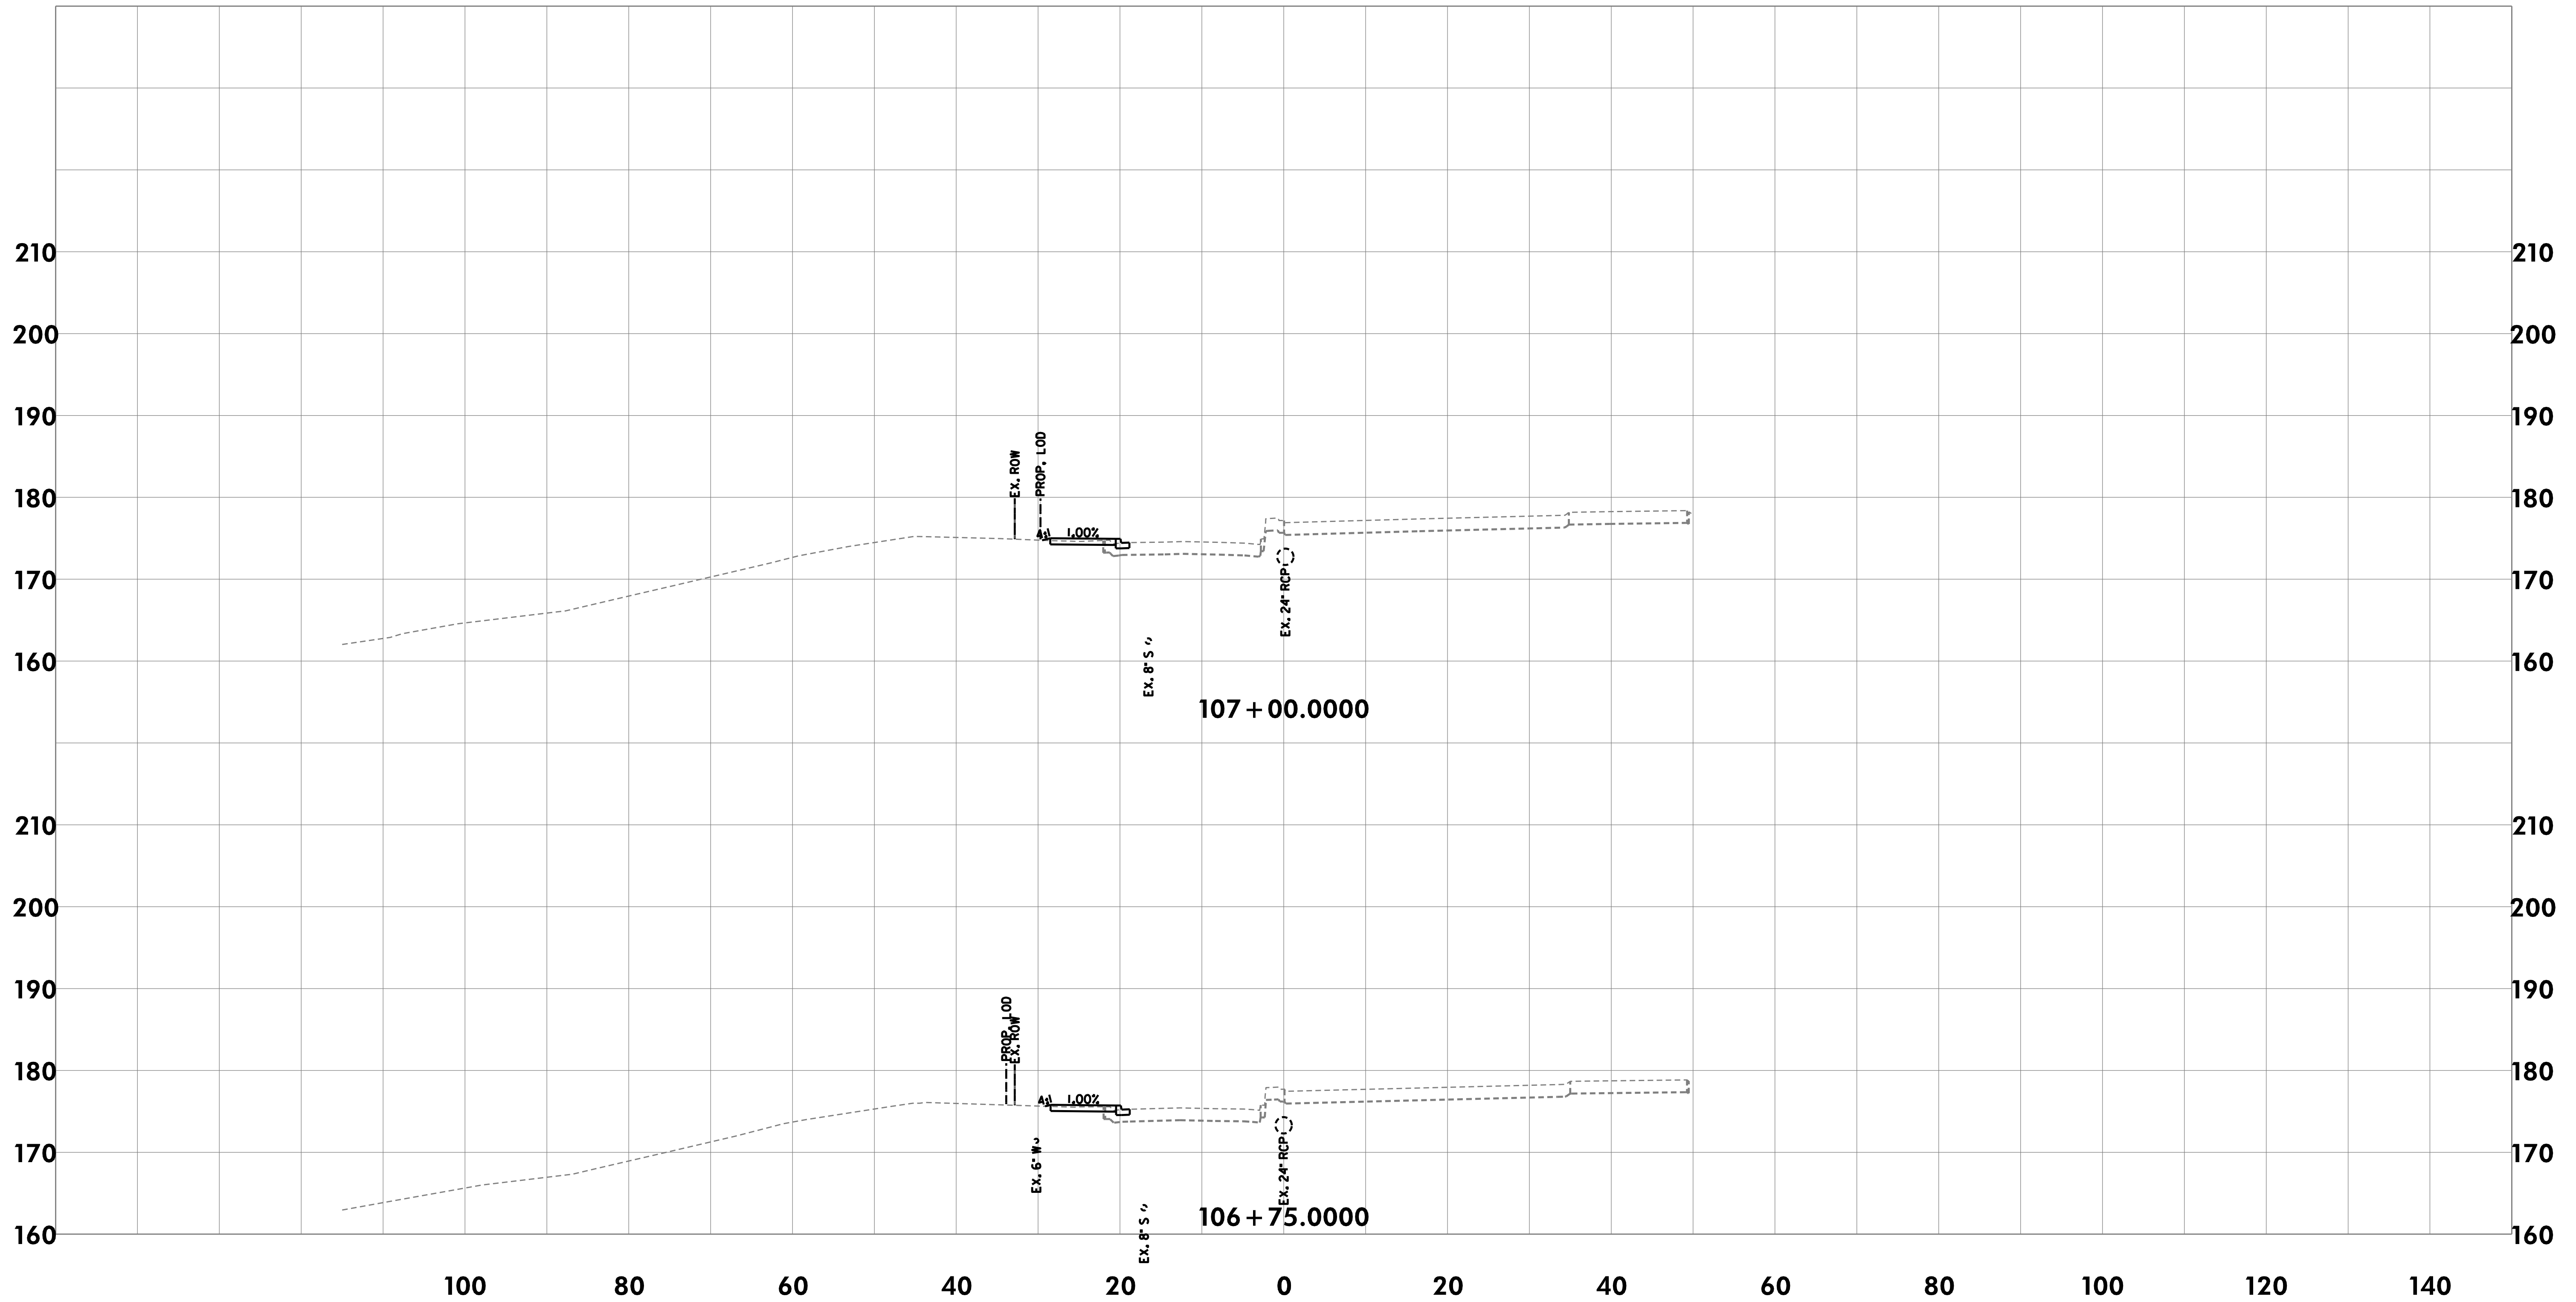

CROSS-SECTIONS

THE CITY OF TAKOMA PARK AND
METROPOLITAN WASHINGTON
COUNCIL OF GOVERNMENTS


NEW AVE BIKEWAY
MD 650 (NEW HAMPSHIRE AVENUE)

SCALE	1"=10'	DATE	MAY 2020
DESIGNED BY	KBJ	COUNTY	MONTGOMERY
DRAWN BY	KBJ		
CHECKED BY	RJG	SHEET NO.	15 OF 114

RK&K
Rummel, Klepper & Kahl, LLP
700 EAST PRATT STREET | BALTIMORE, MD 21202
SUITE 500 PH: (410) 728-2900

Engineers | Construction Managers | Planners | Scientists
www.rkk.com

\\bdsrv06\v2016\2016\16217-NewAveBike\CADD\Geopak\p16_C_0000-NewAveBike.dgn
Monday, May 11, 2020 AT 08:56 AM

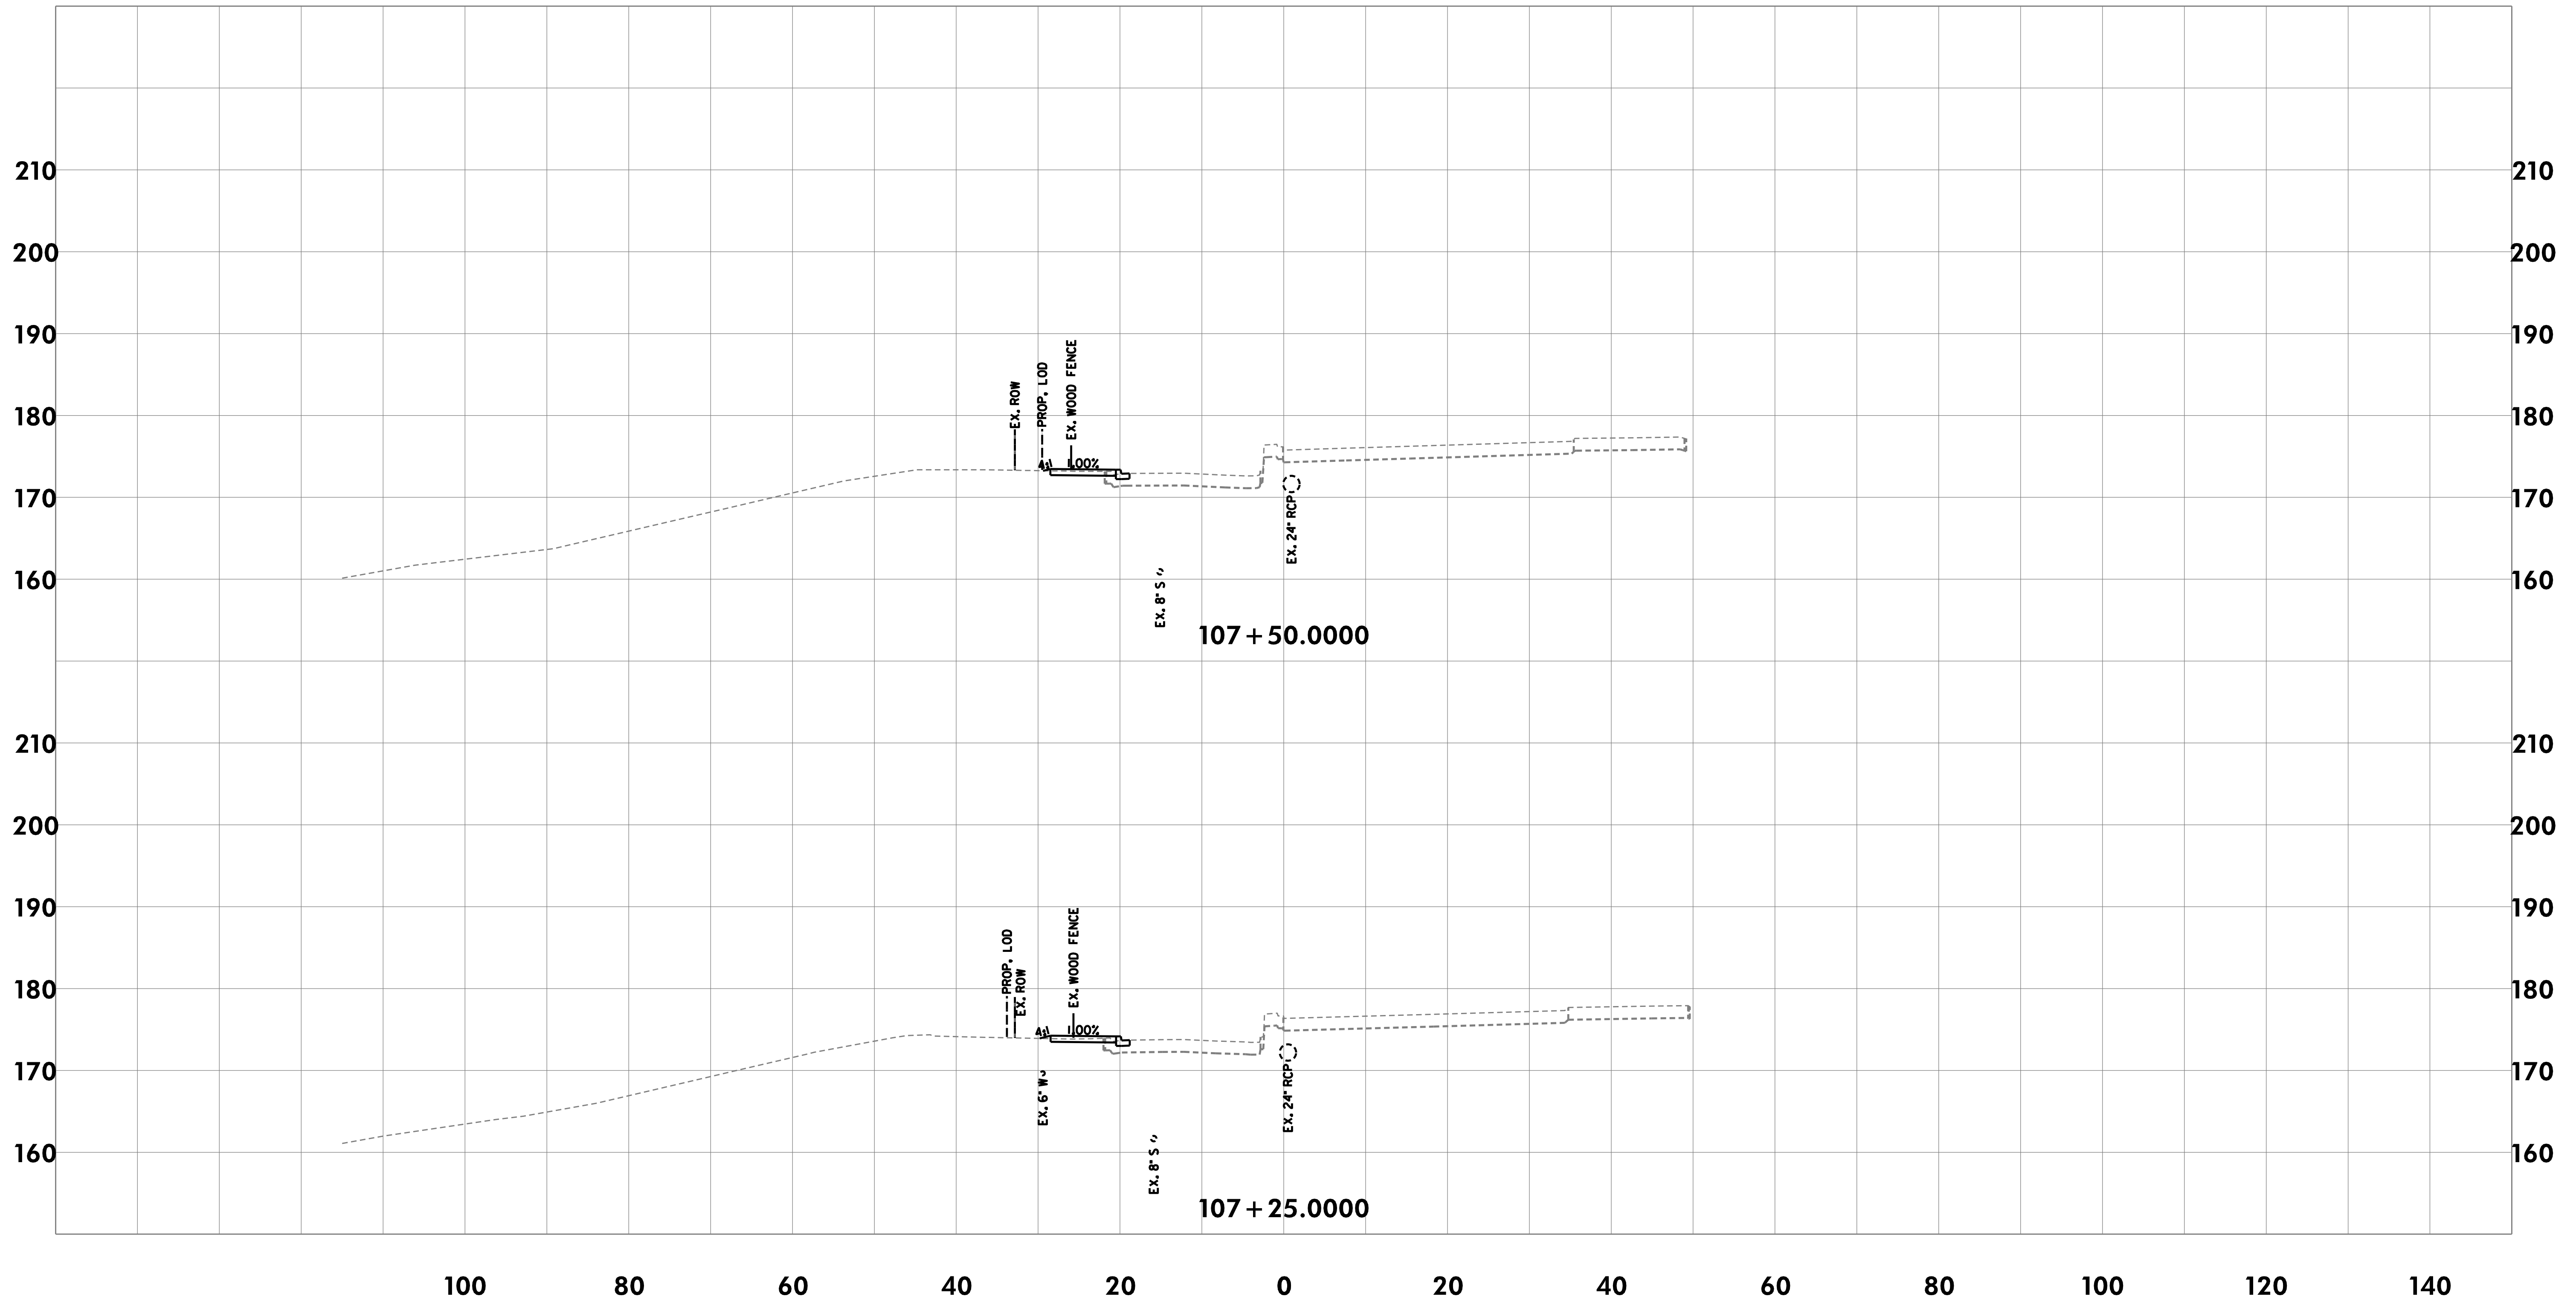

CROSS-SECTIONS

THE CITY OF TAKOMA PARK AND
METROPOLITAN WASHINGTON
COUNCIL OF GOVERNMENTS

NEW AVE BIKEWAY
MD 650 (NEW HAMPSHIRE AVENUE)

SCALE 1"=10' DATE MAY 2020

DESIGNED BY KBJ COUNTY MONTGOMERY

DRAWN BY KBJ


CHECKED BY RJG SHEET NO. 16 OF 114



Rummel, Klepper & Kahl, LLP
700 EAST PRATT STREET | BALTIMORE, MD 21202
SUITE 500 PH: (410) 728-2900

Engineers | Construction Managers | Planners | Scientists
www.rkk.com

\\bdsrv06\v2016\2016\16217 New Ave Bike\CA00\Geopak\p1C_0000 New Ave Bike.dgn
Monday, May 11, 2020 AT 08:56 AM

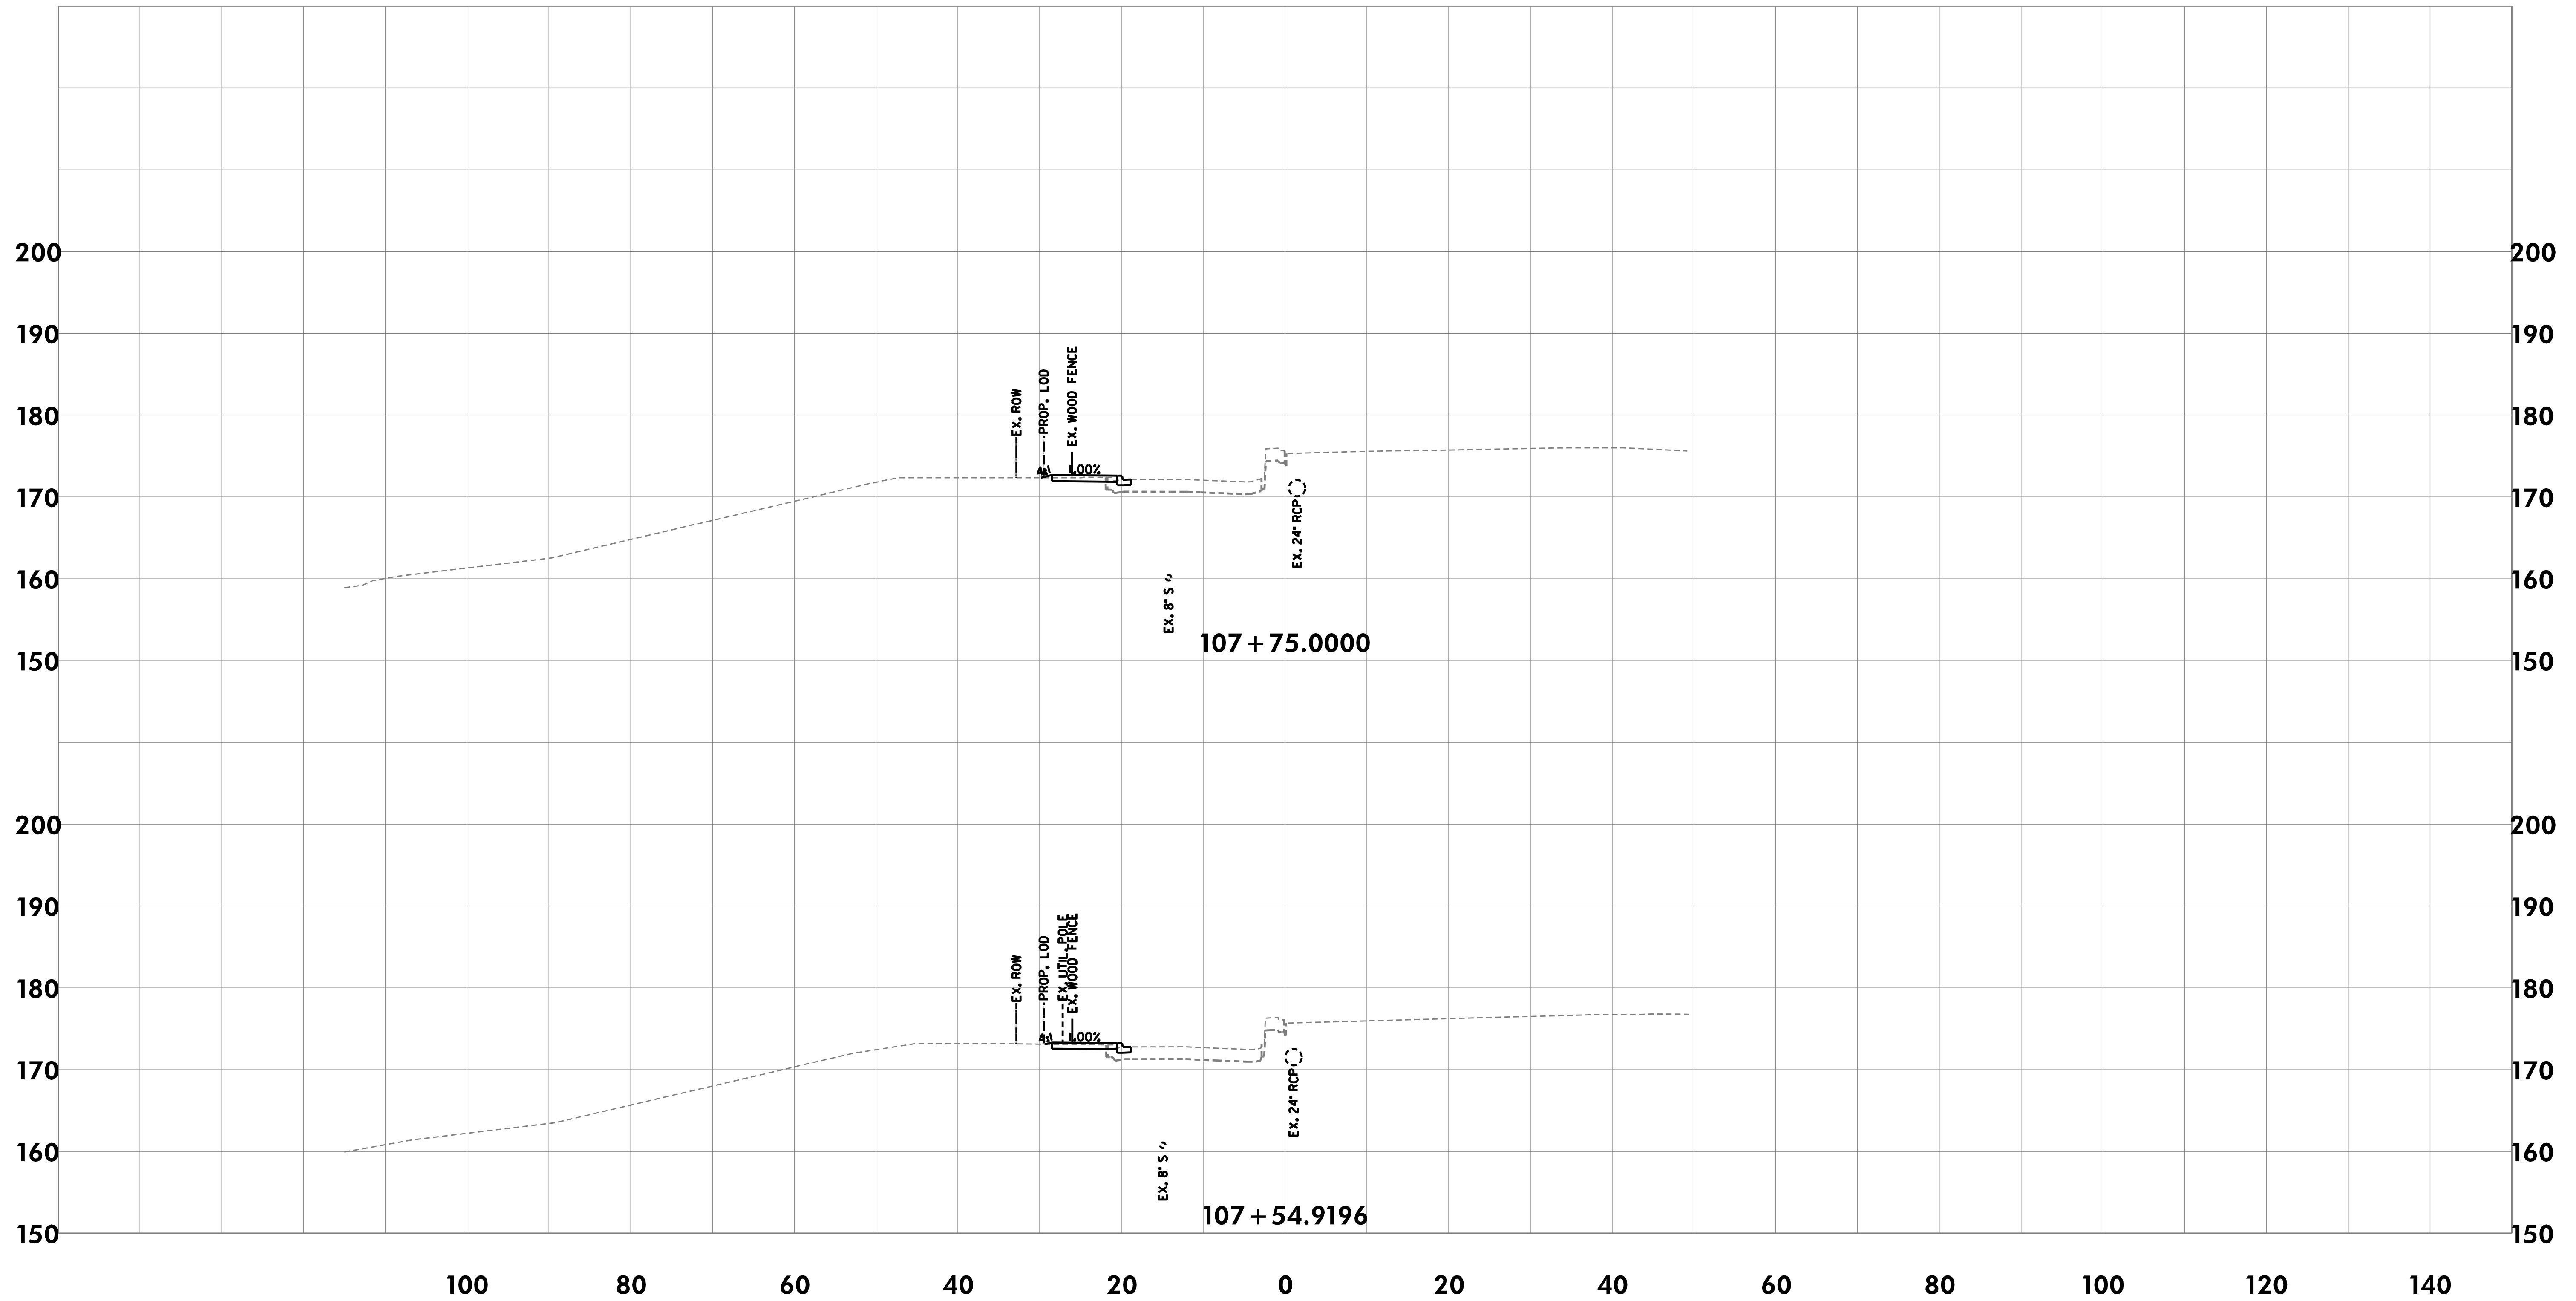

CROSS-SECTIONS

THE CITY OF TAKOMA PARK AND
METROPOLITAN WASHINGTON
COUNCIL OF GOVERNMENTS

NEW AVE BIKEWAY
MD 650 (NEW HAMPSHIRE AVENUE)

SCALE 1"=10' DATE MAY 2020

DESIGNED BY KBJ COUNTY MONTGOMERY

DRAWN BY KBJ


CHECKED BY RJG SHEET NO. 17 OF 114



Rummel, Klepper & Kahl, LLP
700 EAST PRATT STREET | BALTIMORE, MD 21202
SUITE 500 PH: (410) 728-2900

Engineers | Construction Managers | Planners | Scientists
www.rkk.com

\\bdsrv06\v2016\2016\16217-NewAveBike\CADD\Geopak\p1C_0000-NewAveBike.dgn
Monday, May 11, 2020 AT 08:56 AM

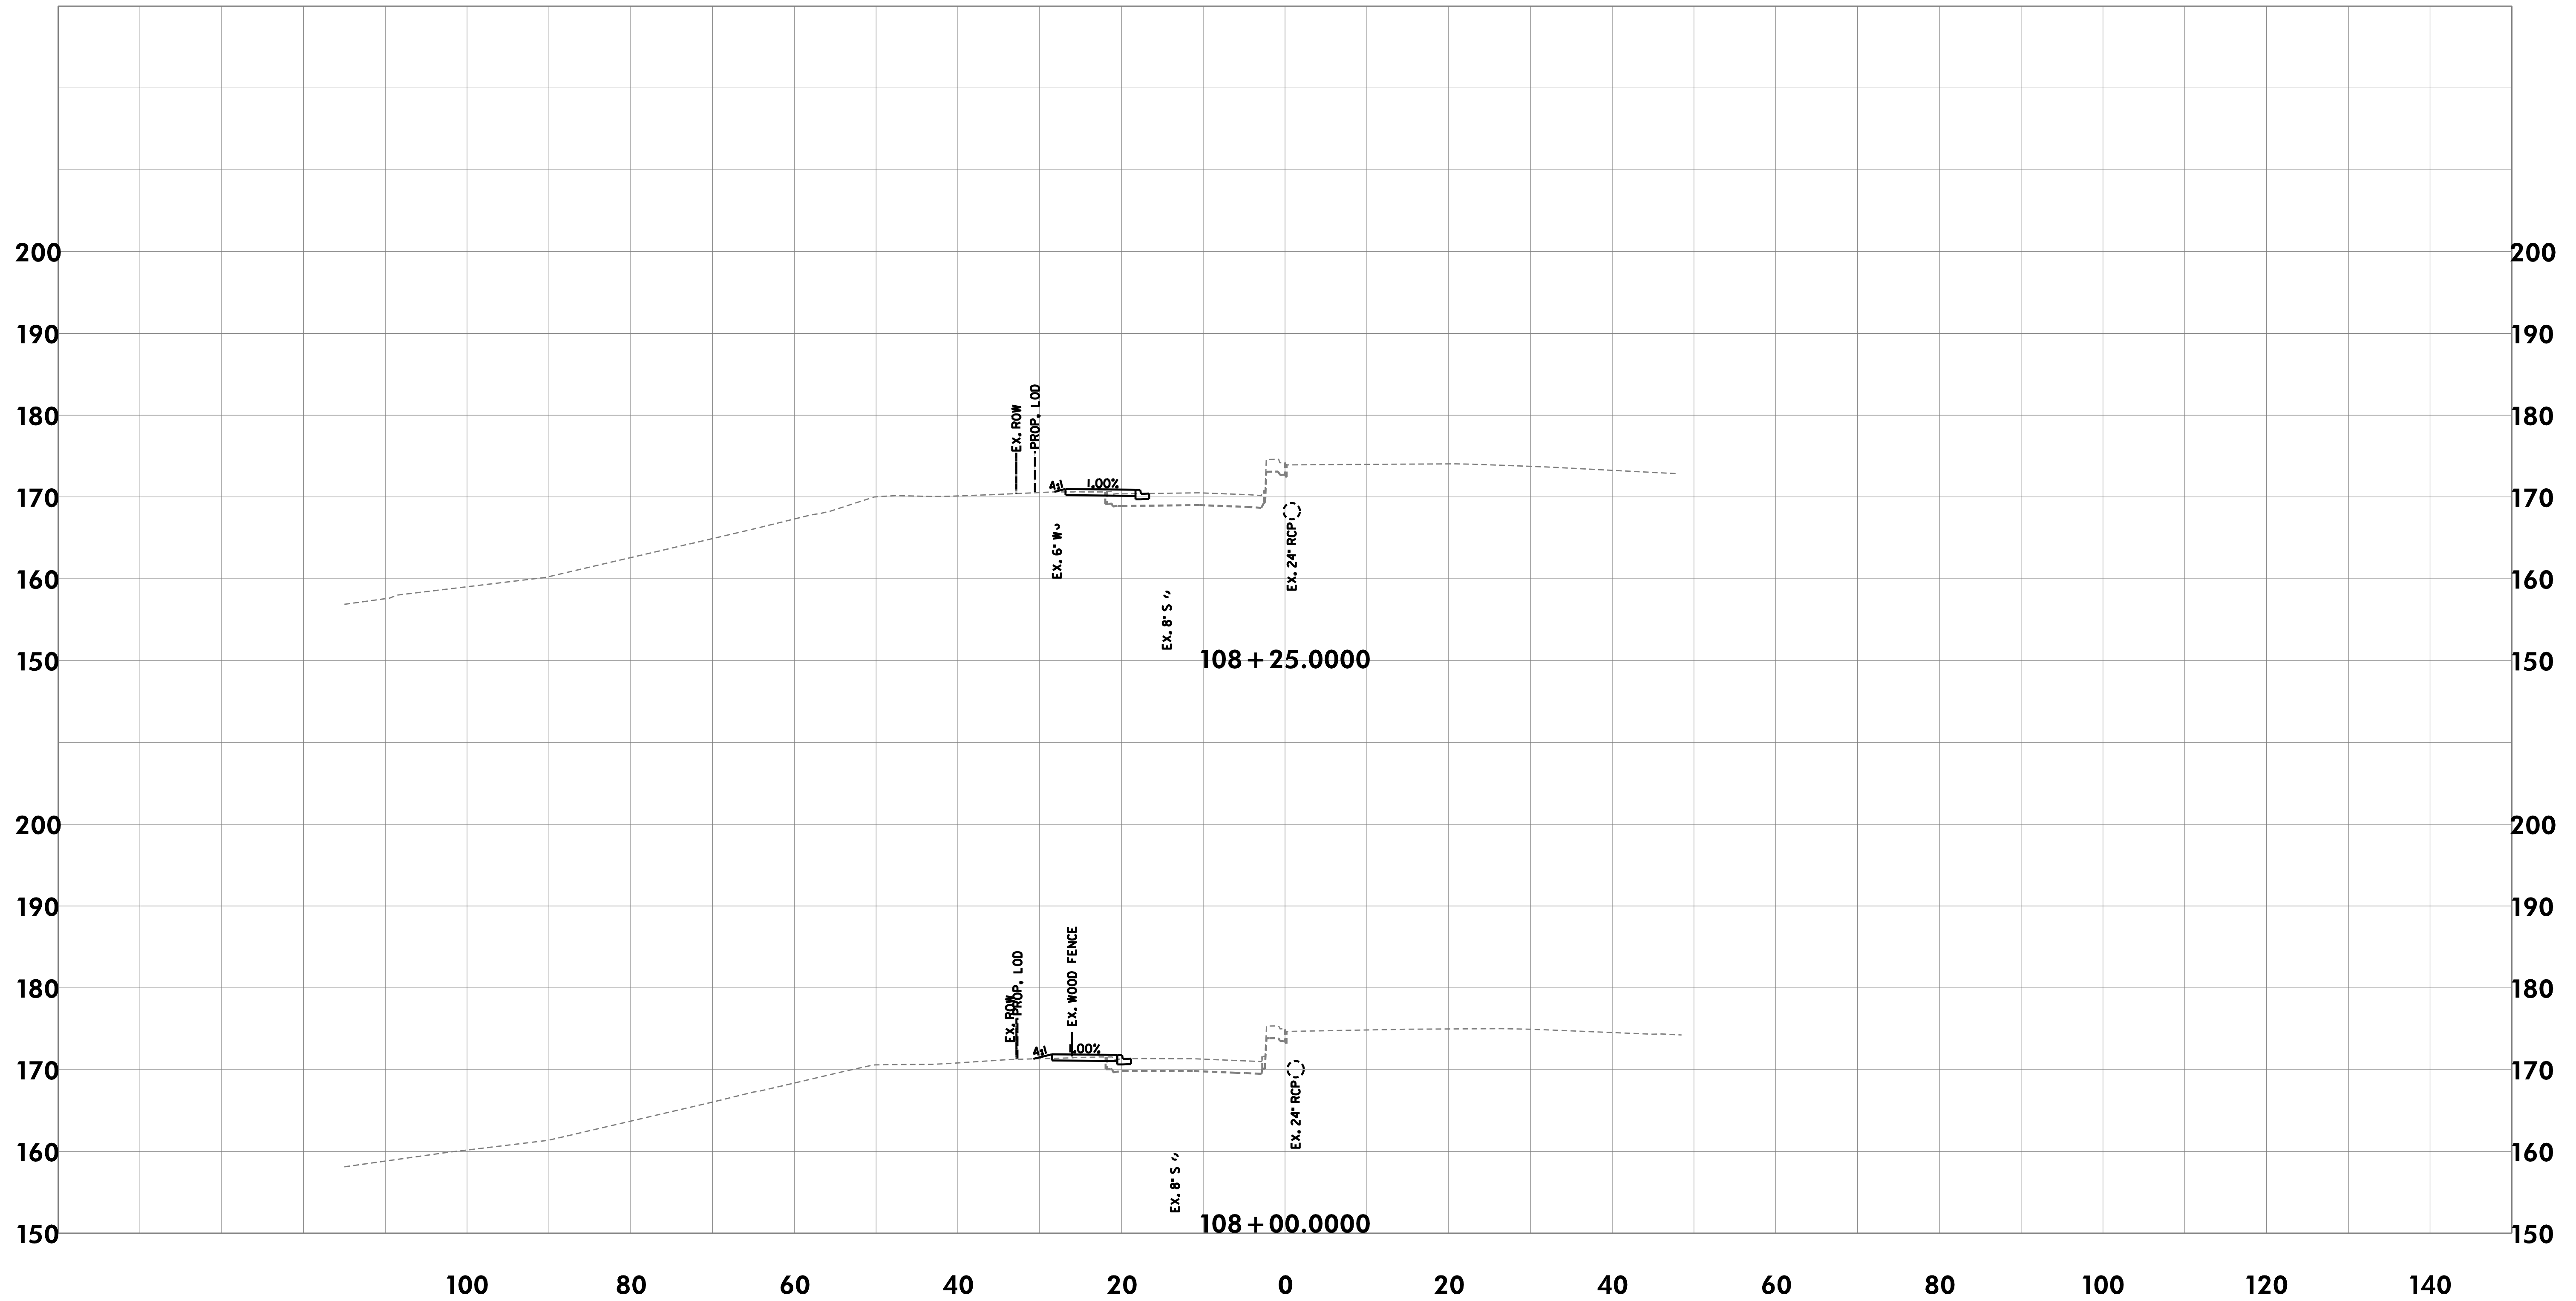

CROSS-SECTIONS

THE CITY OF TAKOMA PARK AND
METROPOLITAN WASHINGTON
COUNCIL OF GOVERNMENTS

NEW AVE BIKEWAY
MD 650 (NEW HAMPSHIRE AVENUE)

SCALE 1"=10' DATE MAY 2020

DESIGNED BY KBJ COUNTY MONTGOMERY

DRAWN BY KBJ


CHECKED BY RJG SHEET NO. 18 OF 114



Rummel, Klepper & Kahl, LLP
700 EAST PRATT STREET | BALTIMORE, MD 21202
SUITE 500 PH: (410) 728-2900

Engineers | Construction Managers | Planners | Scientists
www.rkk.com

\\bdsrv06\v2016\2016\16217-NewAveBike\CADD\Geopak\p1C_0000-NewAveBike.dgn
Monday, May 11, 2020 AT 08:56 AM

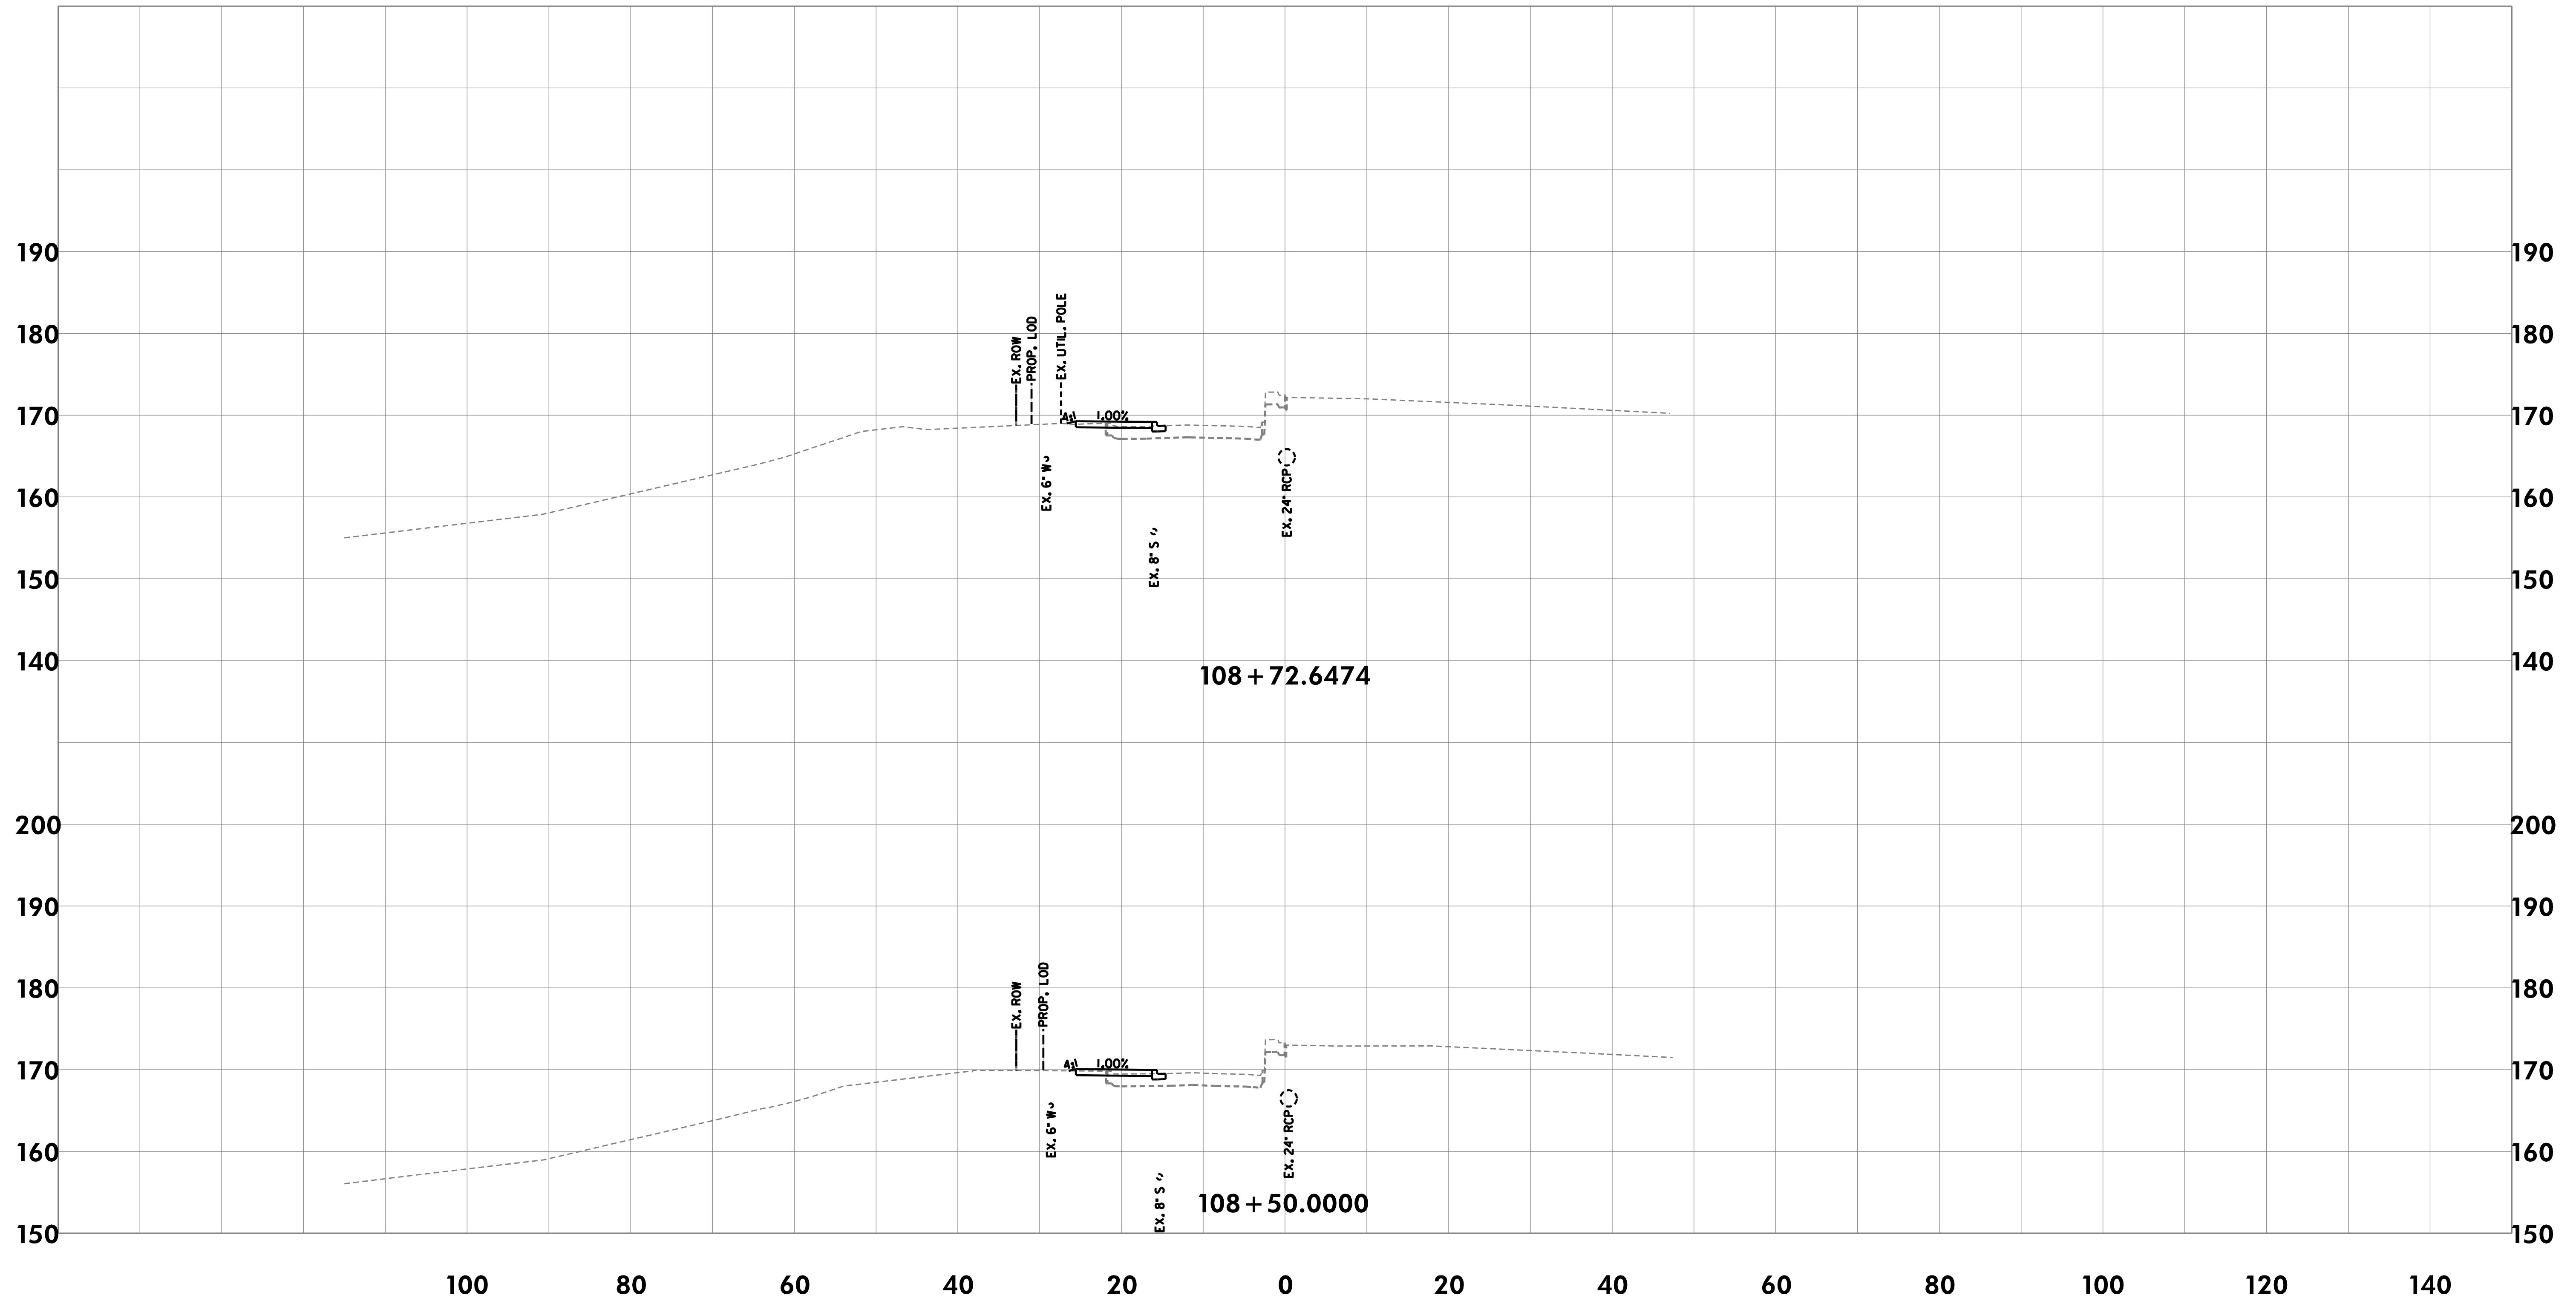

CROSS-SECTIONS

THE CITY OF TAKOMA PARK AND
METROPOLITAN WASHINGTON
COUNCIL OF GOVERNMENTS

NEW AVE BIKEWAY
MD 650 (NEW HAMPSHIRE AVENUE)

SCALE 1"=10' DATE MAY 2020

DESIGNED BY KBJ COUNTY MONTGOMERY

DRAWN BY KBJ


CHECKED BY RJG SHEET NO. 19 OF 114



Rummel, Klepper & Kahl, LLP
700 EAST PRATT STREET | BALTIMORE, MD 21202
SUITE 500 PH: (410) 728-2900

Engineers | Construction Managers | Planners | Scientists
www.rkk.com

\\bdsrv06\v2016\2016\16217-NewAveBike\CADD\Geopak\p1C_0000-NewAveBike.dgn
Monday, May 11, 2020 AT 08:56 AM

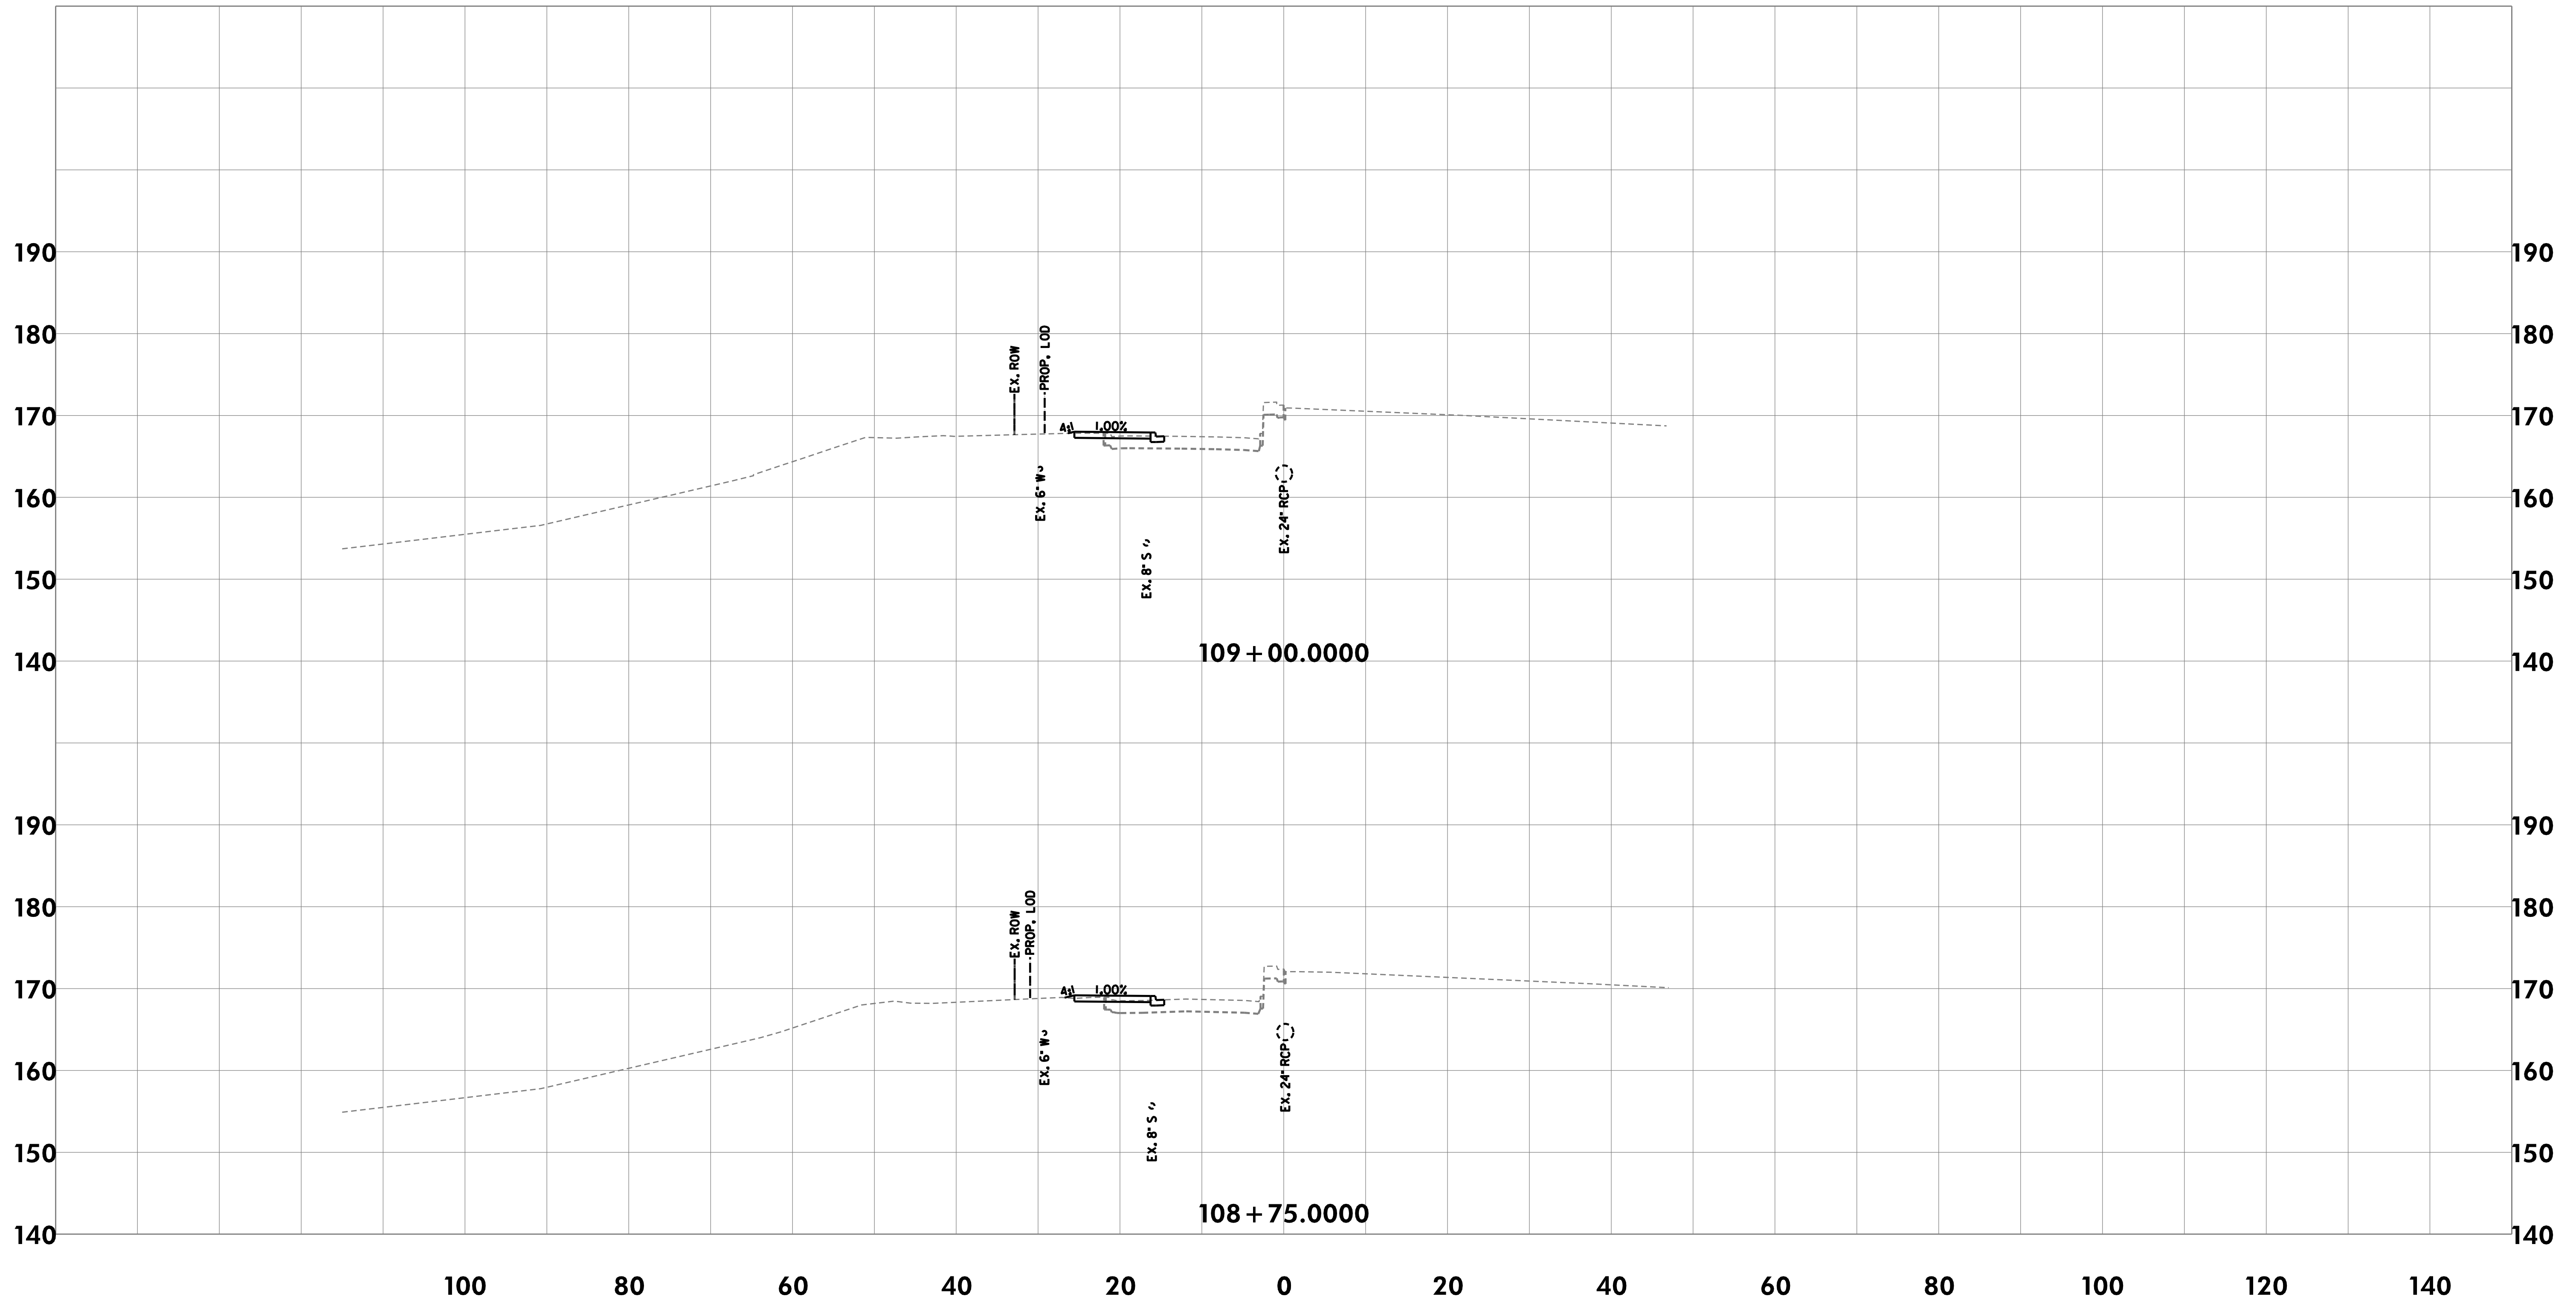

CROSS-SECTIONS

THE CITY OF TAKOMA PARK AND
METROPOLITAN WASHINGTON
COUNCIL OF GOVERNMENTS

NEW AVE BIKEWAY
MD 650 (NEW HAMPSHIRE AVENUE)

SCALE 1"=10' DATE MAY 2020

DESIGNED BY KBJ COUNTY MONTGOMERY

DRAWN BY KBJ


CHECKED BY RJG SHEET NO. 20 OF 114



Rummel, Klepper & Kahl, LLP
700 EAST PRATT STREET | BALTIMORE, MD 21202
SUITE 500 PH: (410) 728-2900

Engineers | Construction Managers | Planners | Scientists
www.rkk.com

\\bdsrv06\v2016\2016\16217-NewAveBike\CADD\Geopak\p1C_0000-NewAveBike.dgn
Monday, May 11, 2020 AT 08:56 AM

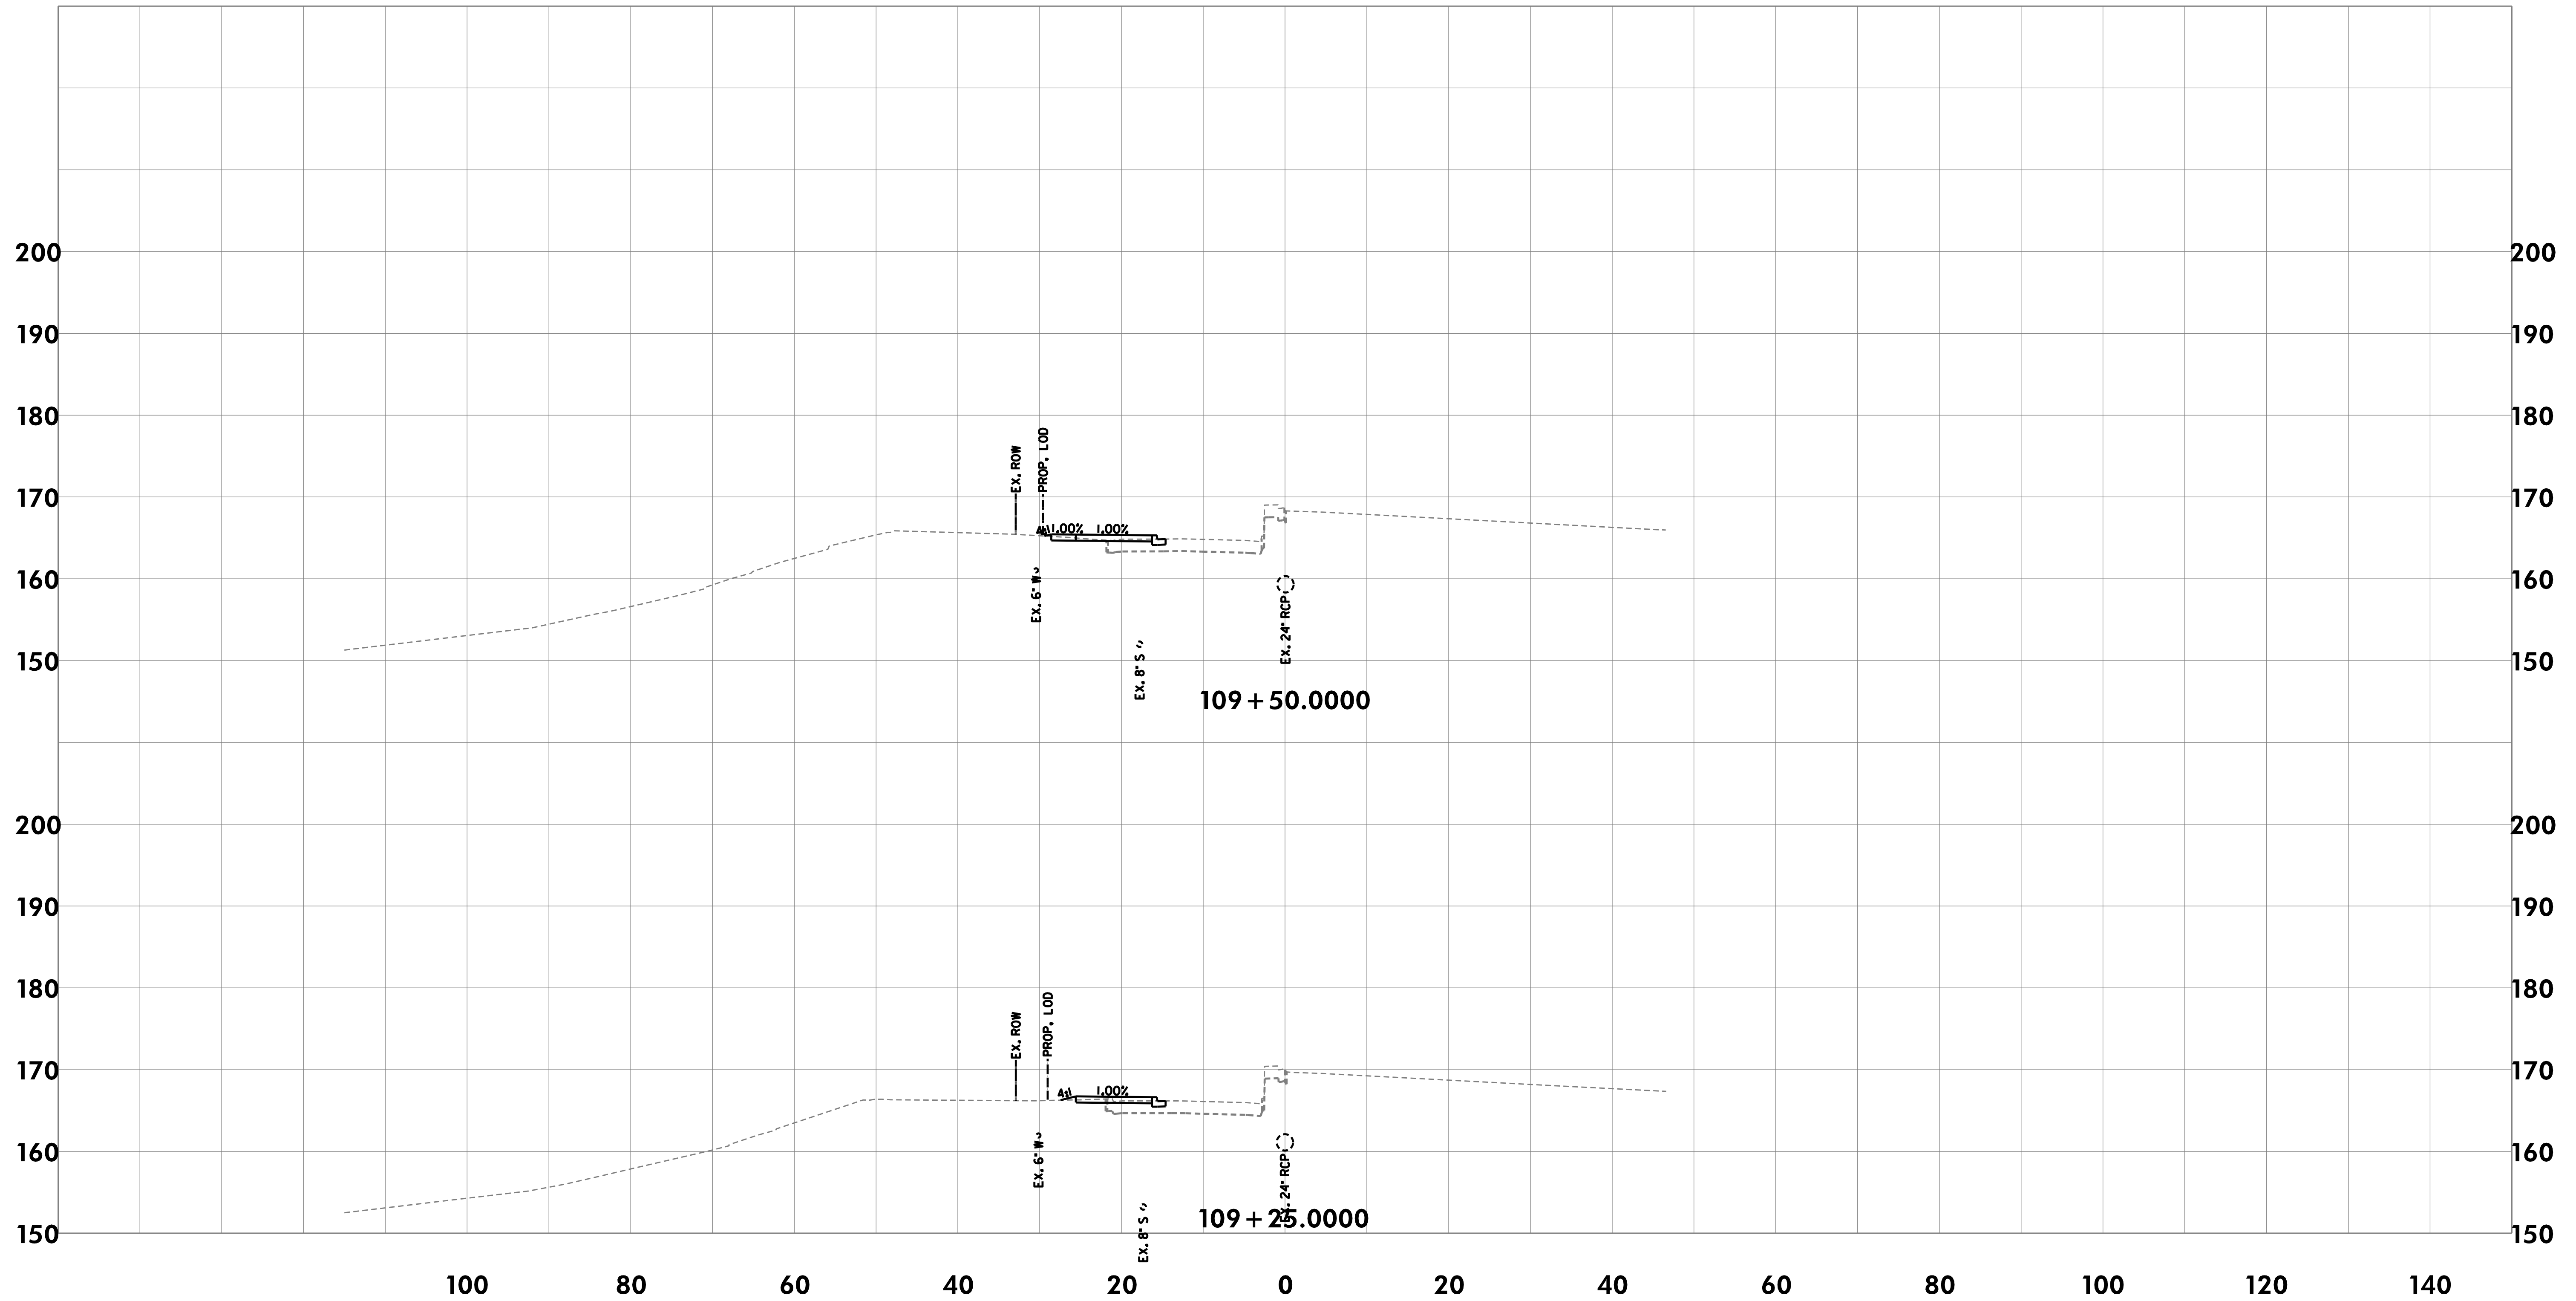

CROSS-SECTIONS


THE CITY OF TAKOMA PARK AND
METROPOLITAN WASHINGTON
COUNCIL OF GOVERNMENTS

NEW AVE BIKEWAY
MD 650 (NEW HAMPSHIRE AVENUE)

SCALE 1"=10' DATE MAY 2020
DESIGNED BY KBJ COUNTY MONTGOMERY
DRAWN BY KBJ
CHECKED BY RJG SHEET NO. 21 OF 114

RK&K
Rummel, Klepper & Kahl, LLP
700 EAST PRATT STREET | BALTIMORE, MD 21202
SUITE 500 PH: (410) 728-2900
Engineers | Construction Managers | Planners | Scientists
www.rkk.com

\\bdsrv06\v2016\2016\16217 NewAveBike\CADD\Geopak\pkC_0000 NewAveBike.dgn
Monday, May 11, 2020 AT 08:56 AM

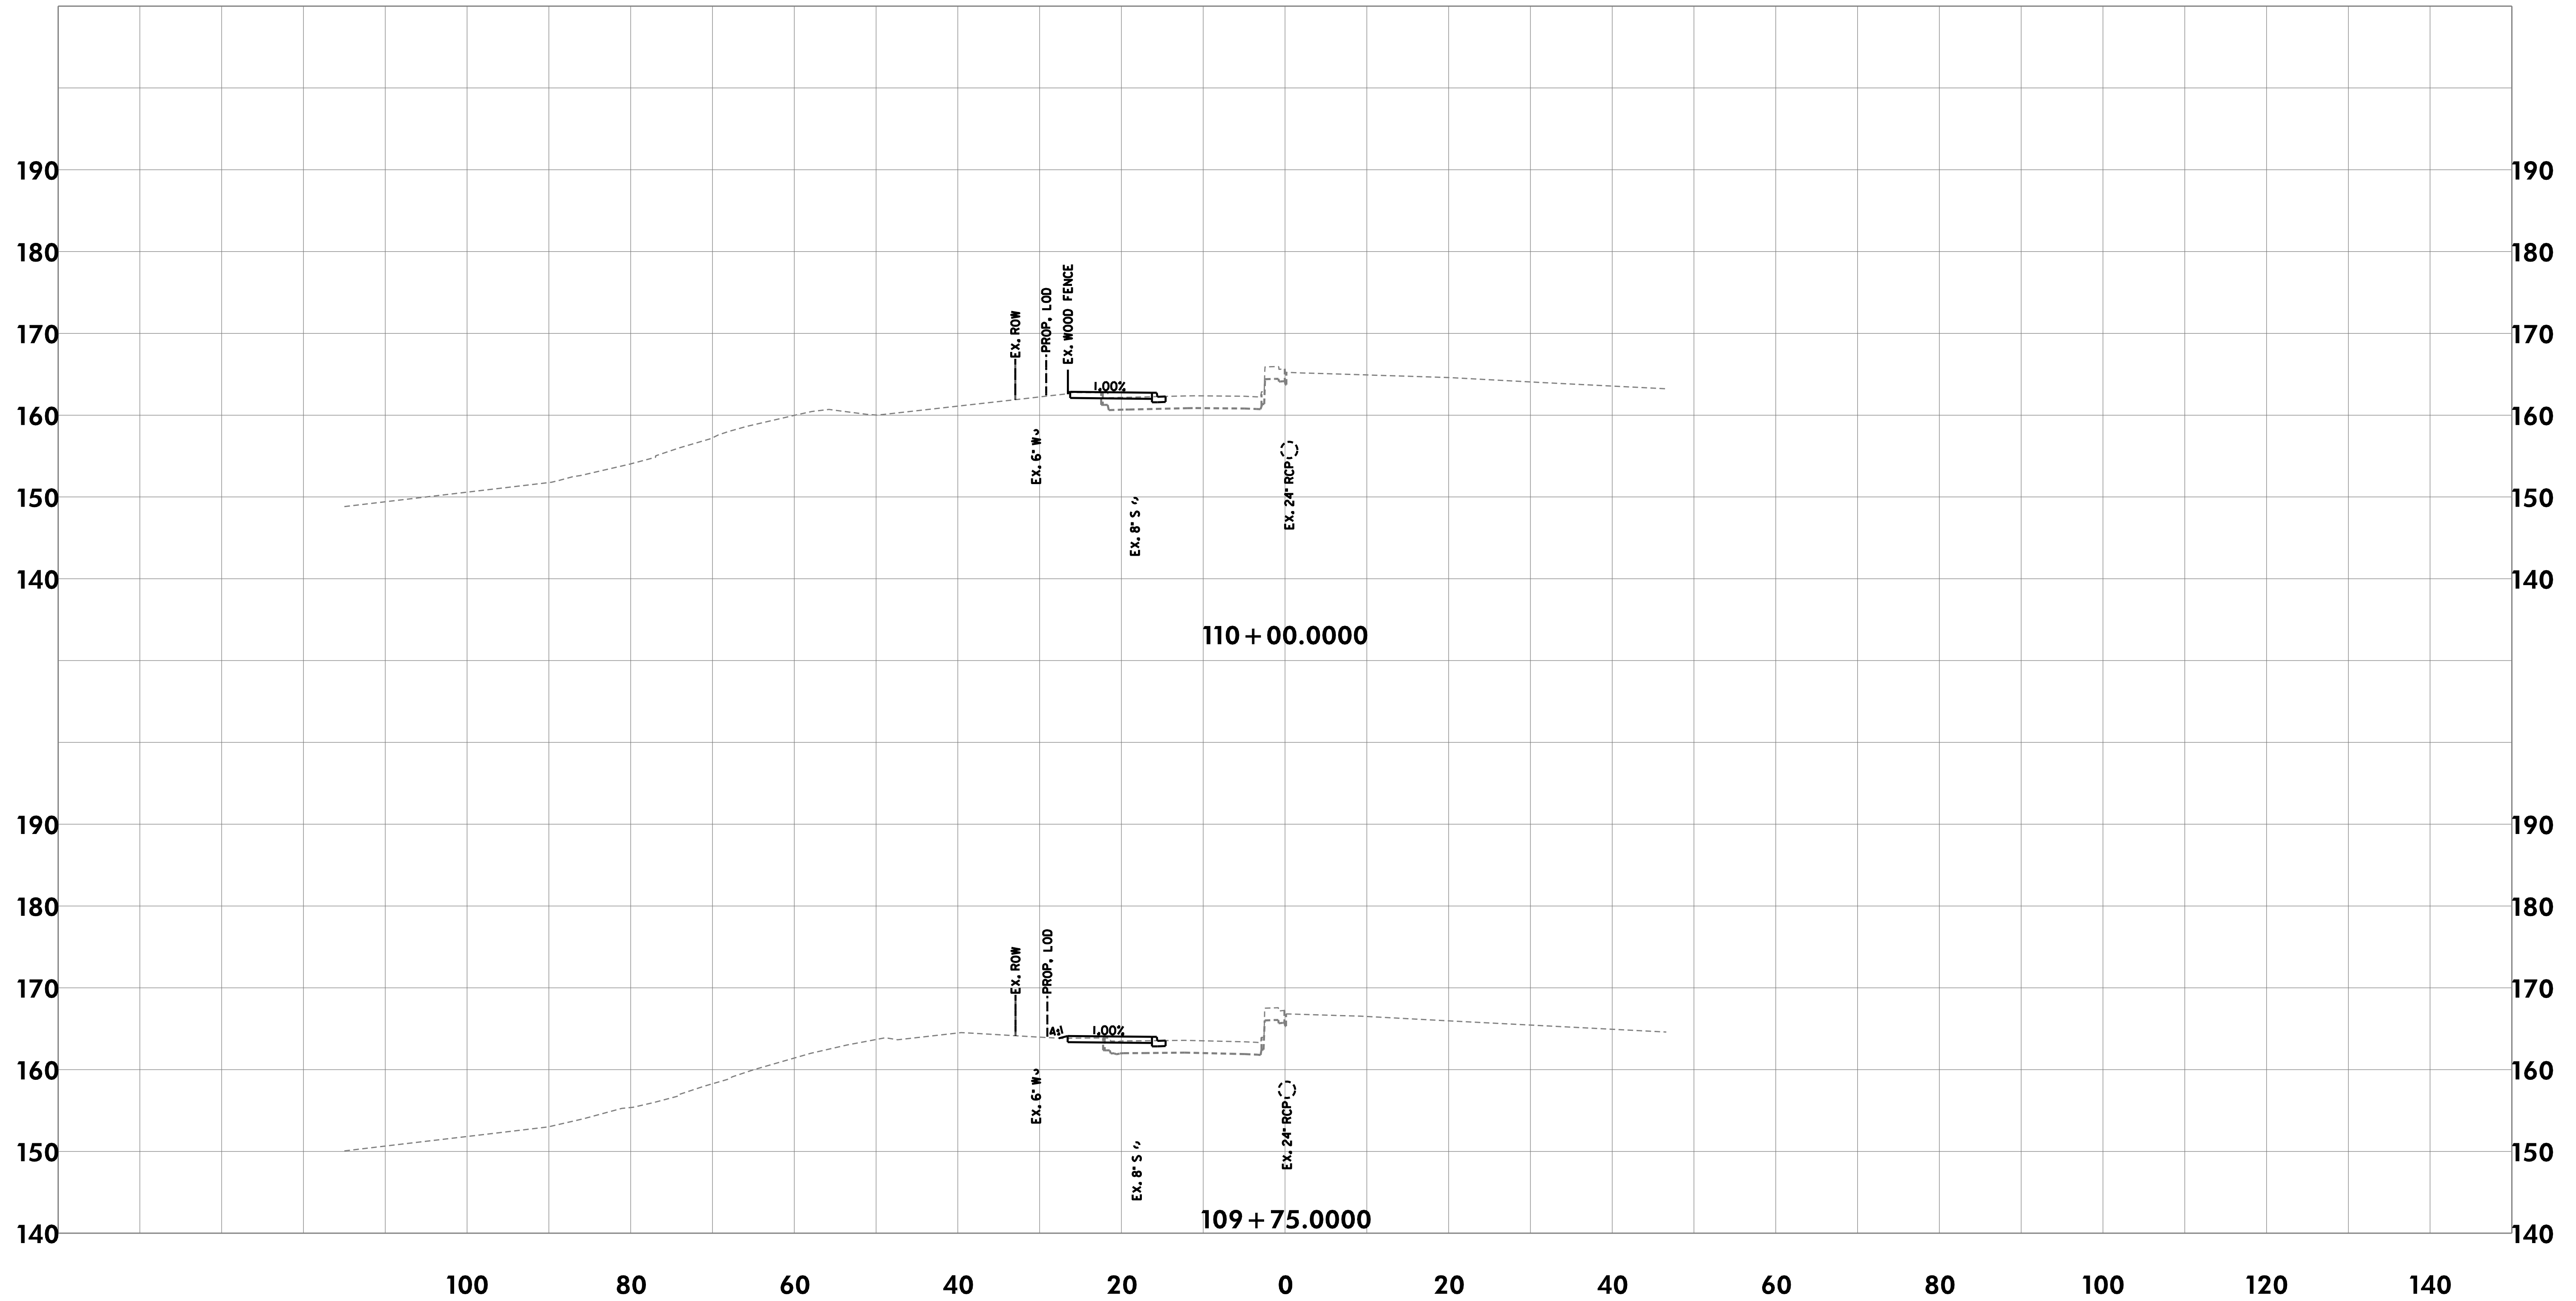

CROSS-SECTIONS

THE CITY OF TAKOMA PARK AND
METROPOLITAN WASHINGTON
COUNCIL OF GOVERNMENTS

NEW AVE BIKEWAY
MD 650 (NEW HAMPSHIRE AVENUE)

SCALE 1"=10' DATE MAY 2020

DESIGNED BY KBJ COUNTY MONTGOMERY

DRAWN BY KBJ


CHECKED BY RJG SHEET NO. 22 OF 114



Rummel, Klepper & Kahl, LLP
700 EAST PRATT STREET | BALTIMORE, MD 21202
SUITE 500 PH: (410) 728-2900

Engineers | Construction Managers | Planners | Scientists
www.rkk.com

\\bdsrv06\v2016\2016\16217-NewAveBike\CADD\Geopak\pfc_0000-NewAveBike.dgn
Monday, May 11, 2020 AT 08:56 AM

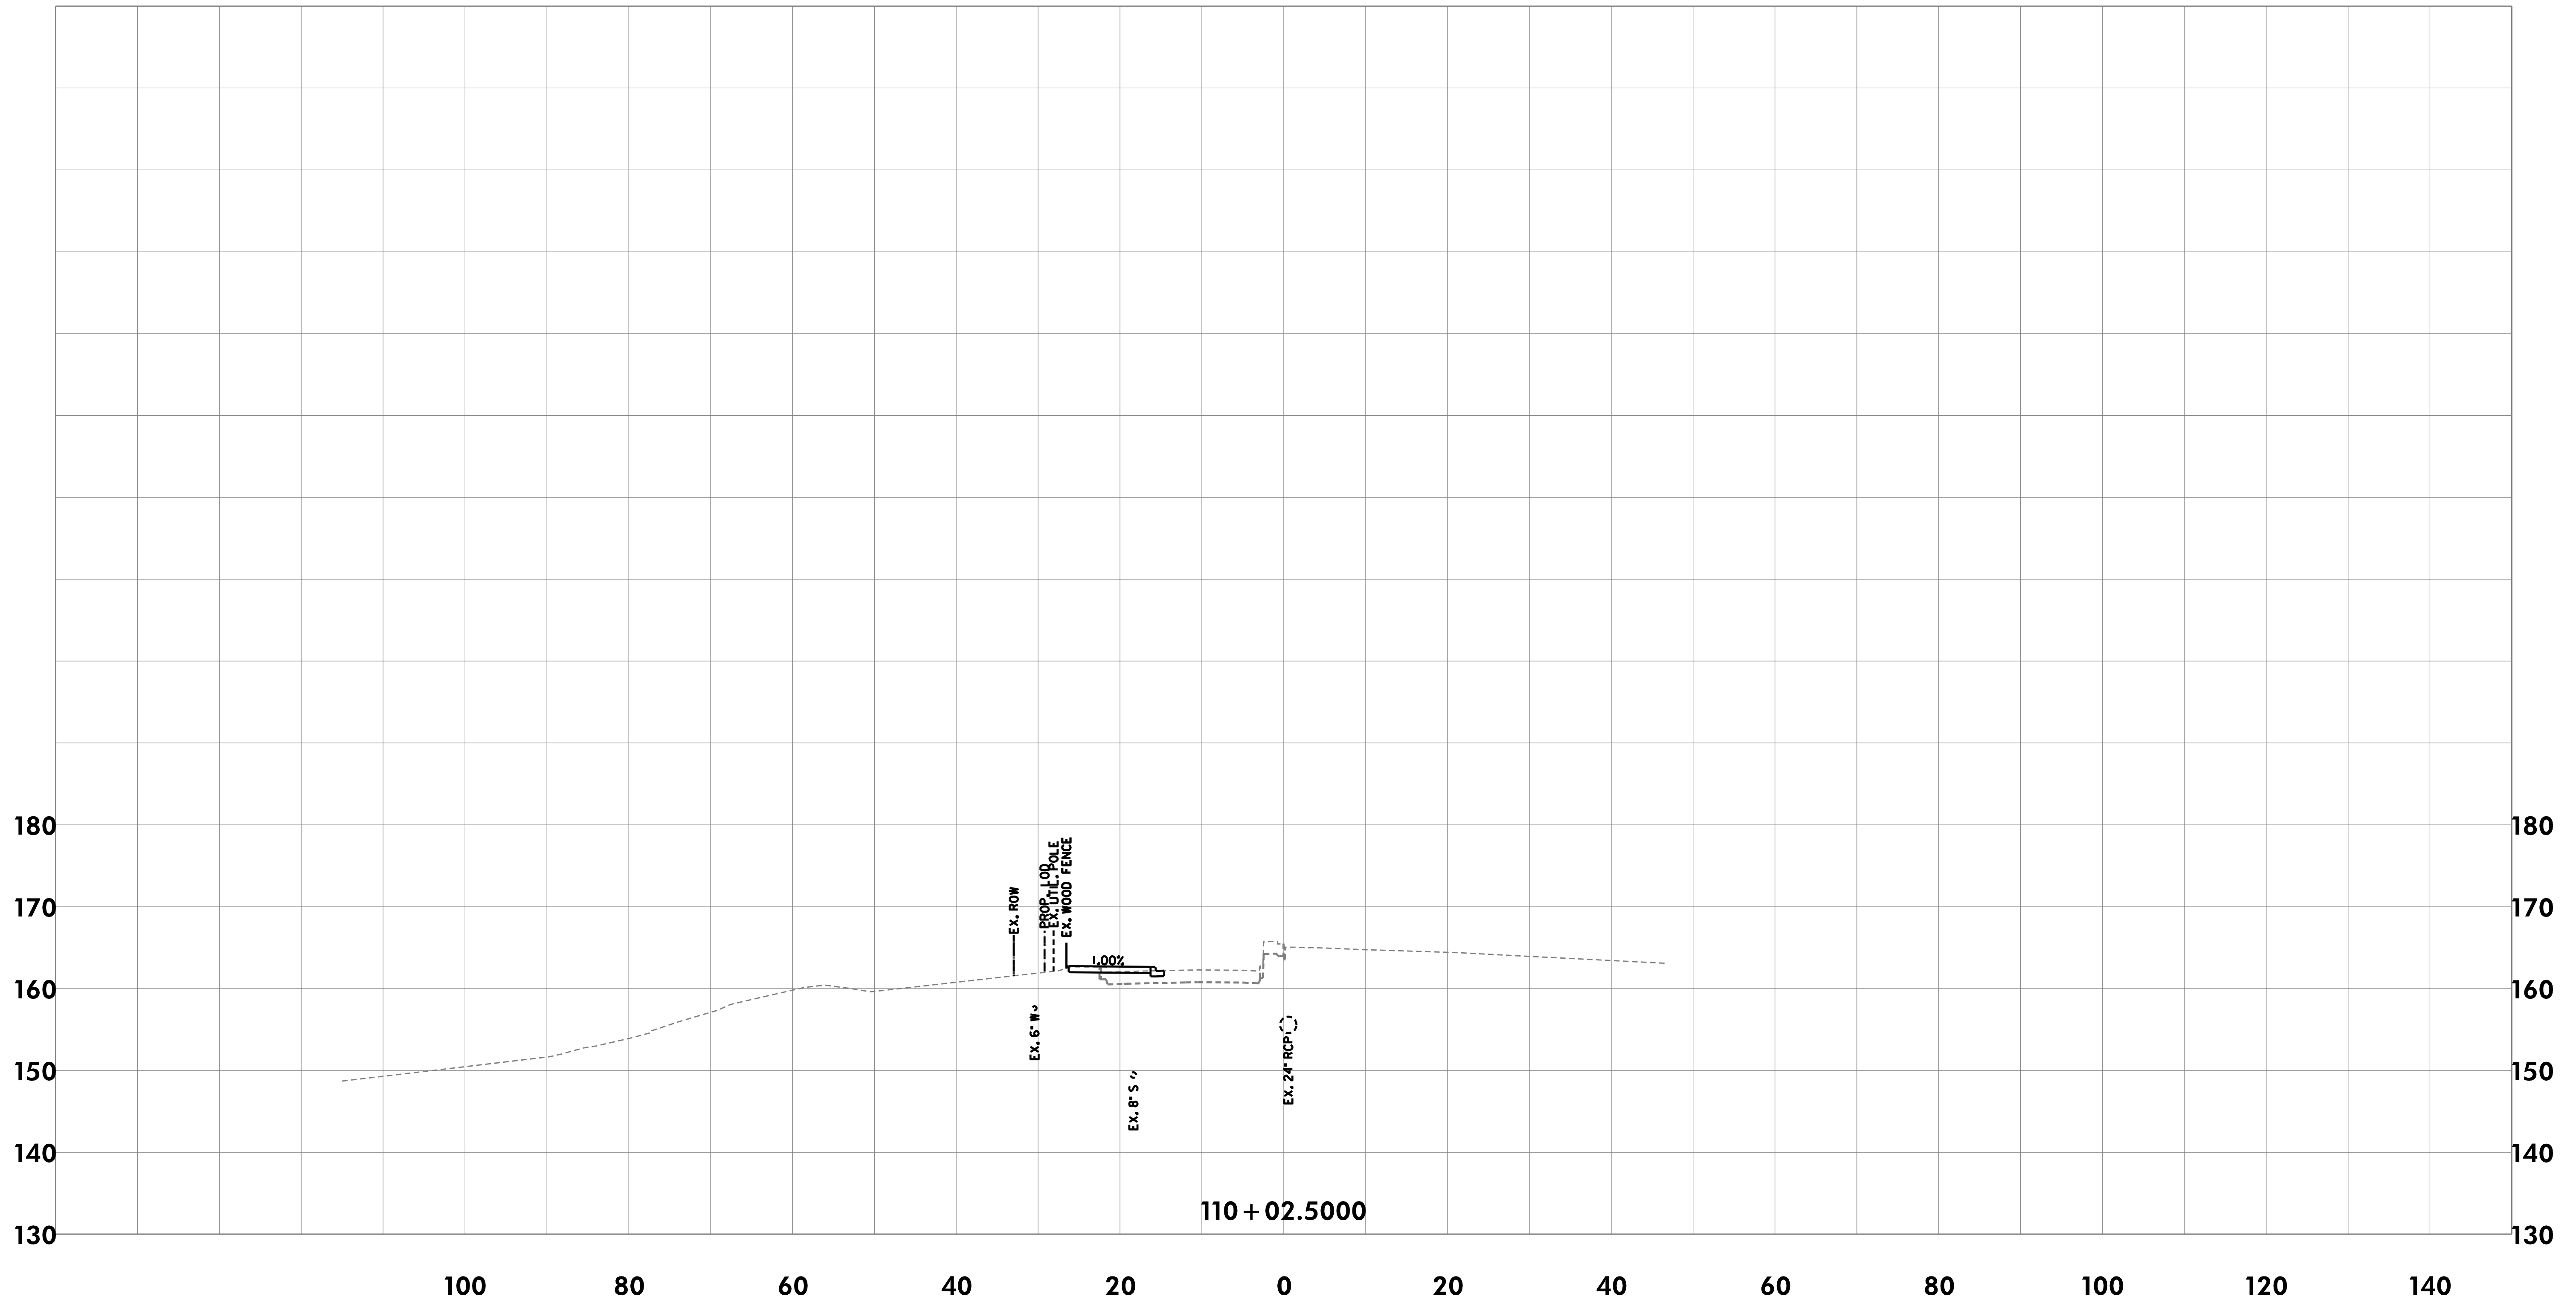

CROSS-SECTIONS

THE CITY OF TAKOMA PARK AND
METROPOLITAN WASHINGTON
COUNCIL OF GOVERNMENTS

NEW AVE BIKEWAY
MD 650 (NEW HAMPSHIRE AVENUE)

SCALE 1"=10' DATE MAY 2020

DESIGNED BY KBJ COUNTY MONTGOMERY

DRAWN BY KBJ


CHECKED BY RJG SHEET NO. 23 OF 114



Rummel, Klepper & Kahl, LLP
700 EAST PRATT STREET | BALTIMORE, MD 21202
SUITE 500 PH: (410) 728-2900

Engineers | Construction Managers | Planners | Scientists
www.rkk.com

\\bdsrv06\v2016\2016\16217-NewAveBike\CADD\Geopak\p1C_0000-NewAveBike.dgn
Monday, May 11, 2020 AT 08:56 AM

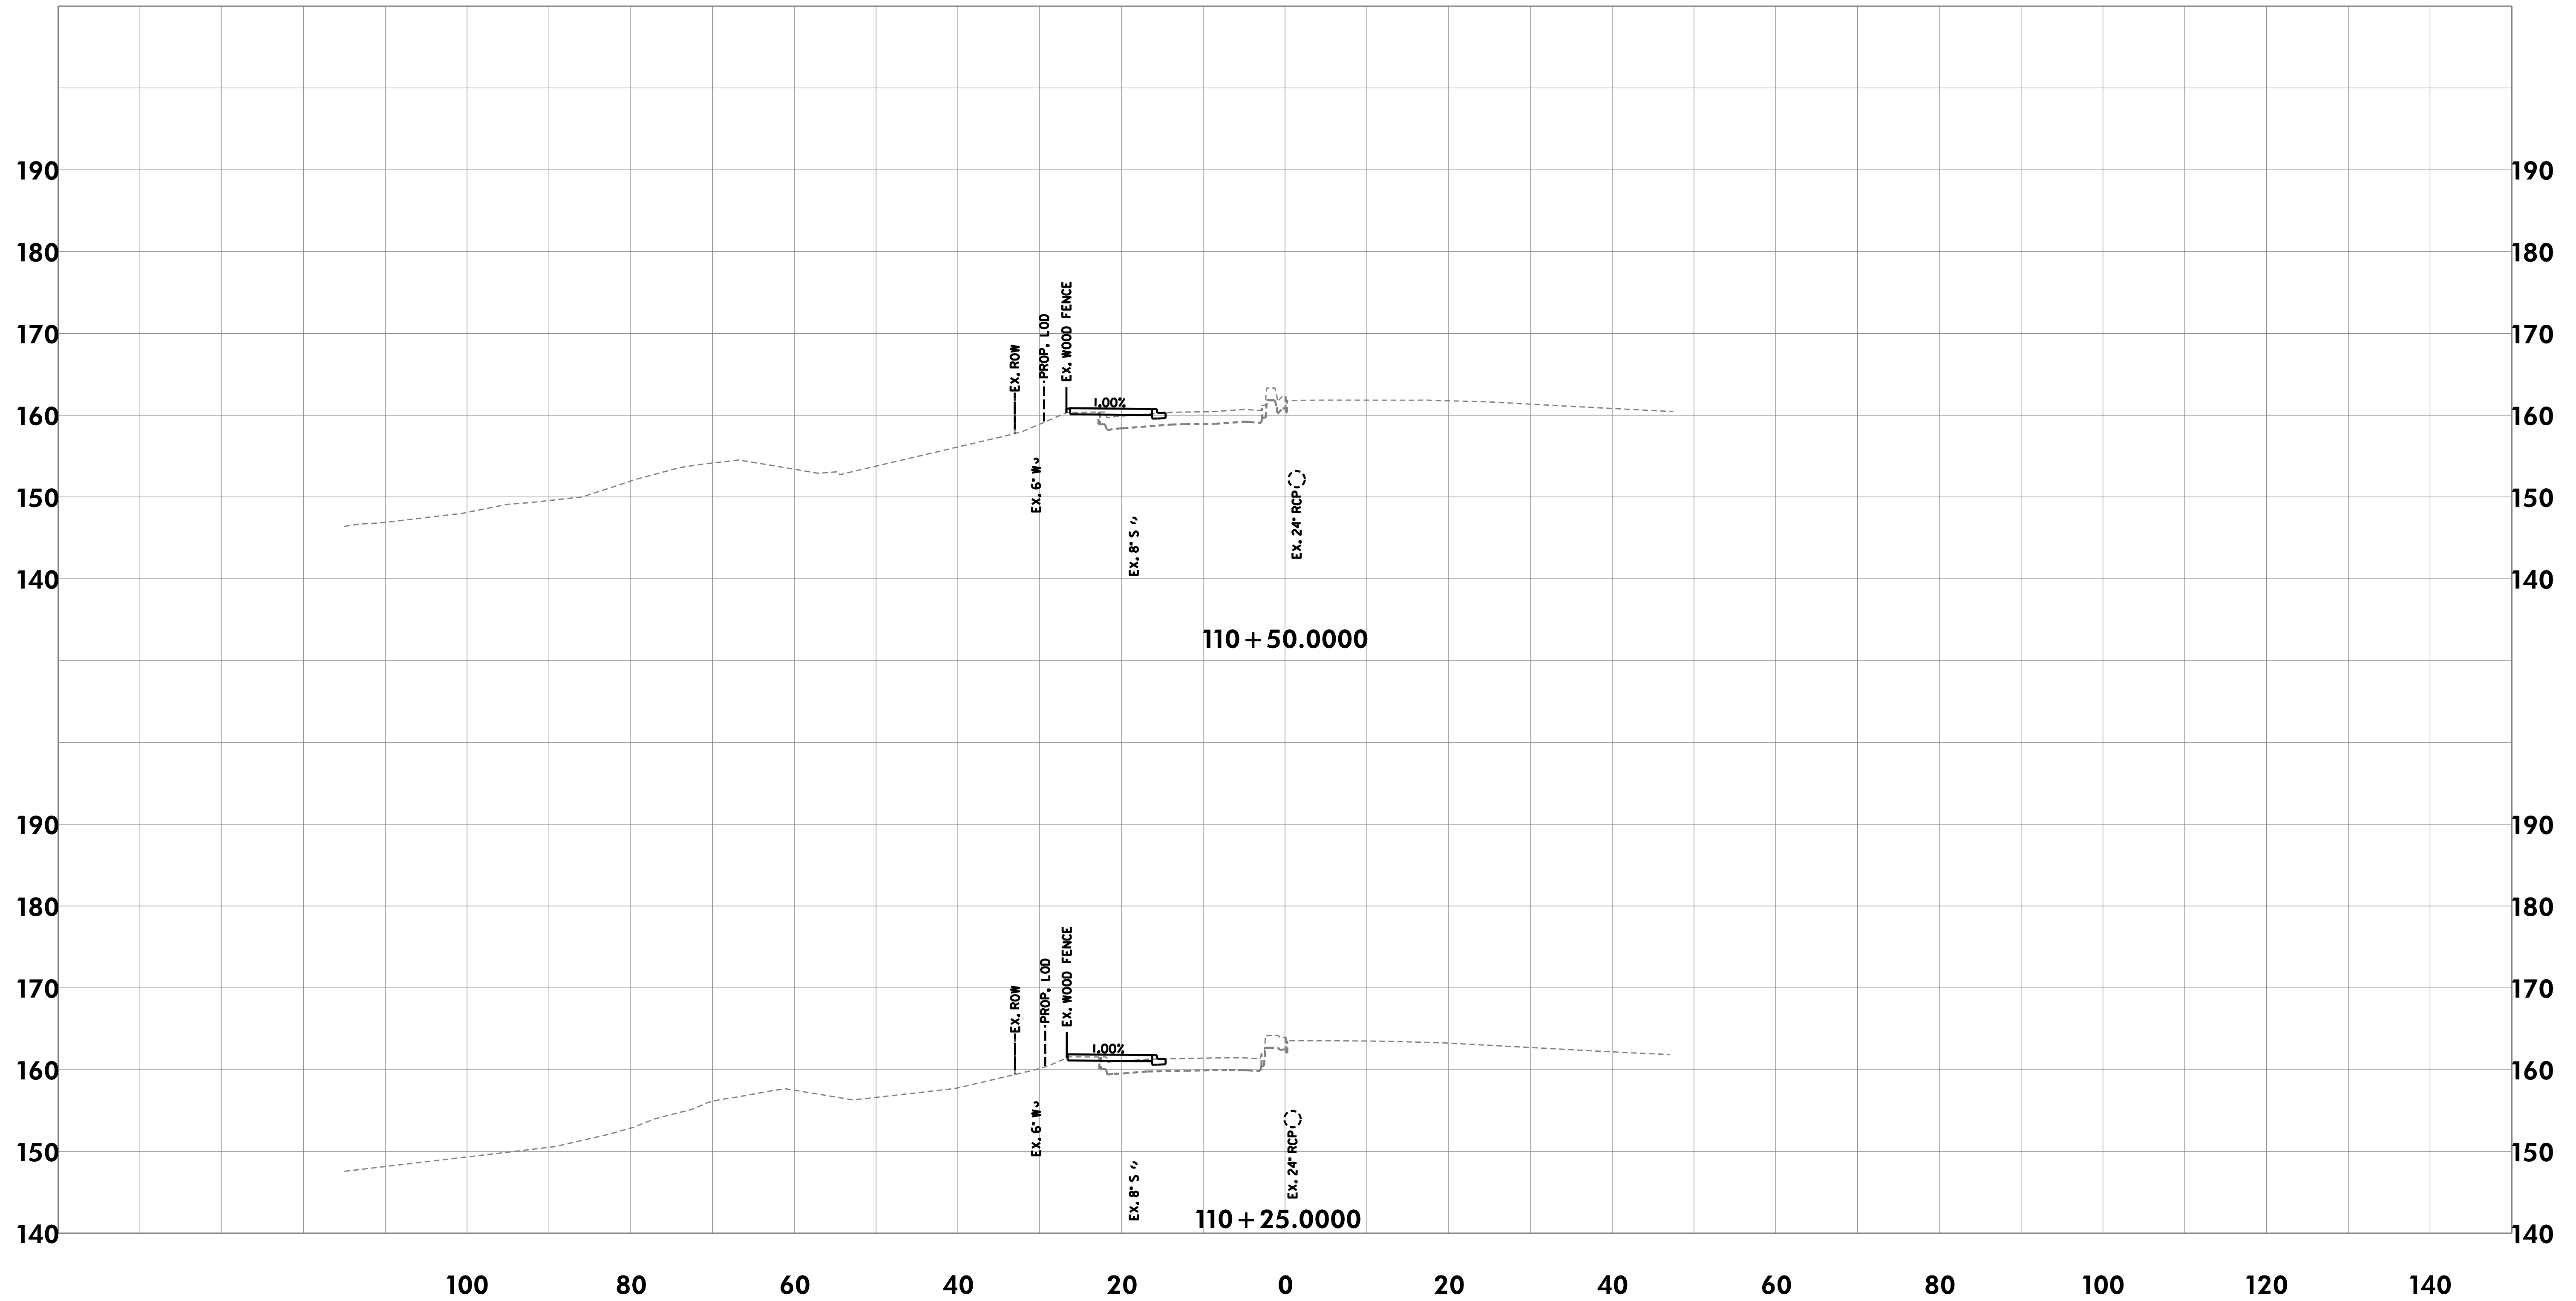

CROSS-SECTIONS

THE CITY OF TAKOMA PARK AND
METROPOLITAN WASHINGTON
COUNCIL OF GOVERNMENTS

NEW AVE BIKEWAY
MD 650 (NEW HAMPSHIRE AVENUE)

SCALE 1"=10' DATE MAY 2020

DESIGNED BY KBJ COUNTY MONTGOMERY

DRAWN BY KBJ


CHECKED BY RJG SHEET NO. 24 OF 114



Rummel, Klepper & Kahl, LLP
700 EAST PRATT STREET | BALTIMORE, MD 21202
SUITE 500 PH: (410) 728-2900

Engineers | Construction Managers | Planners | Scientists
www.rkk.com

\\bdsrv06\p2016\2016\16217 New Ave Bike\CAUT\Geopak\p16_C_0000 New Ave Bike.dgn
Monday, May 11, 2020 AT 08:56 AM

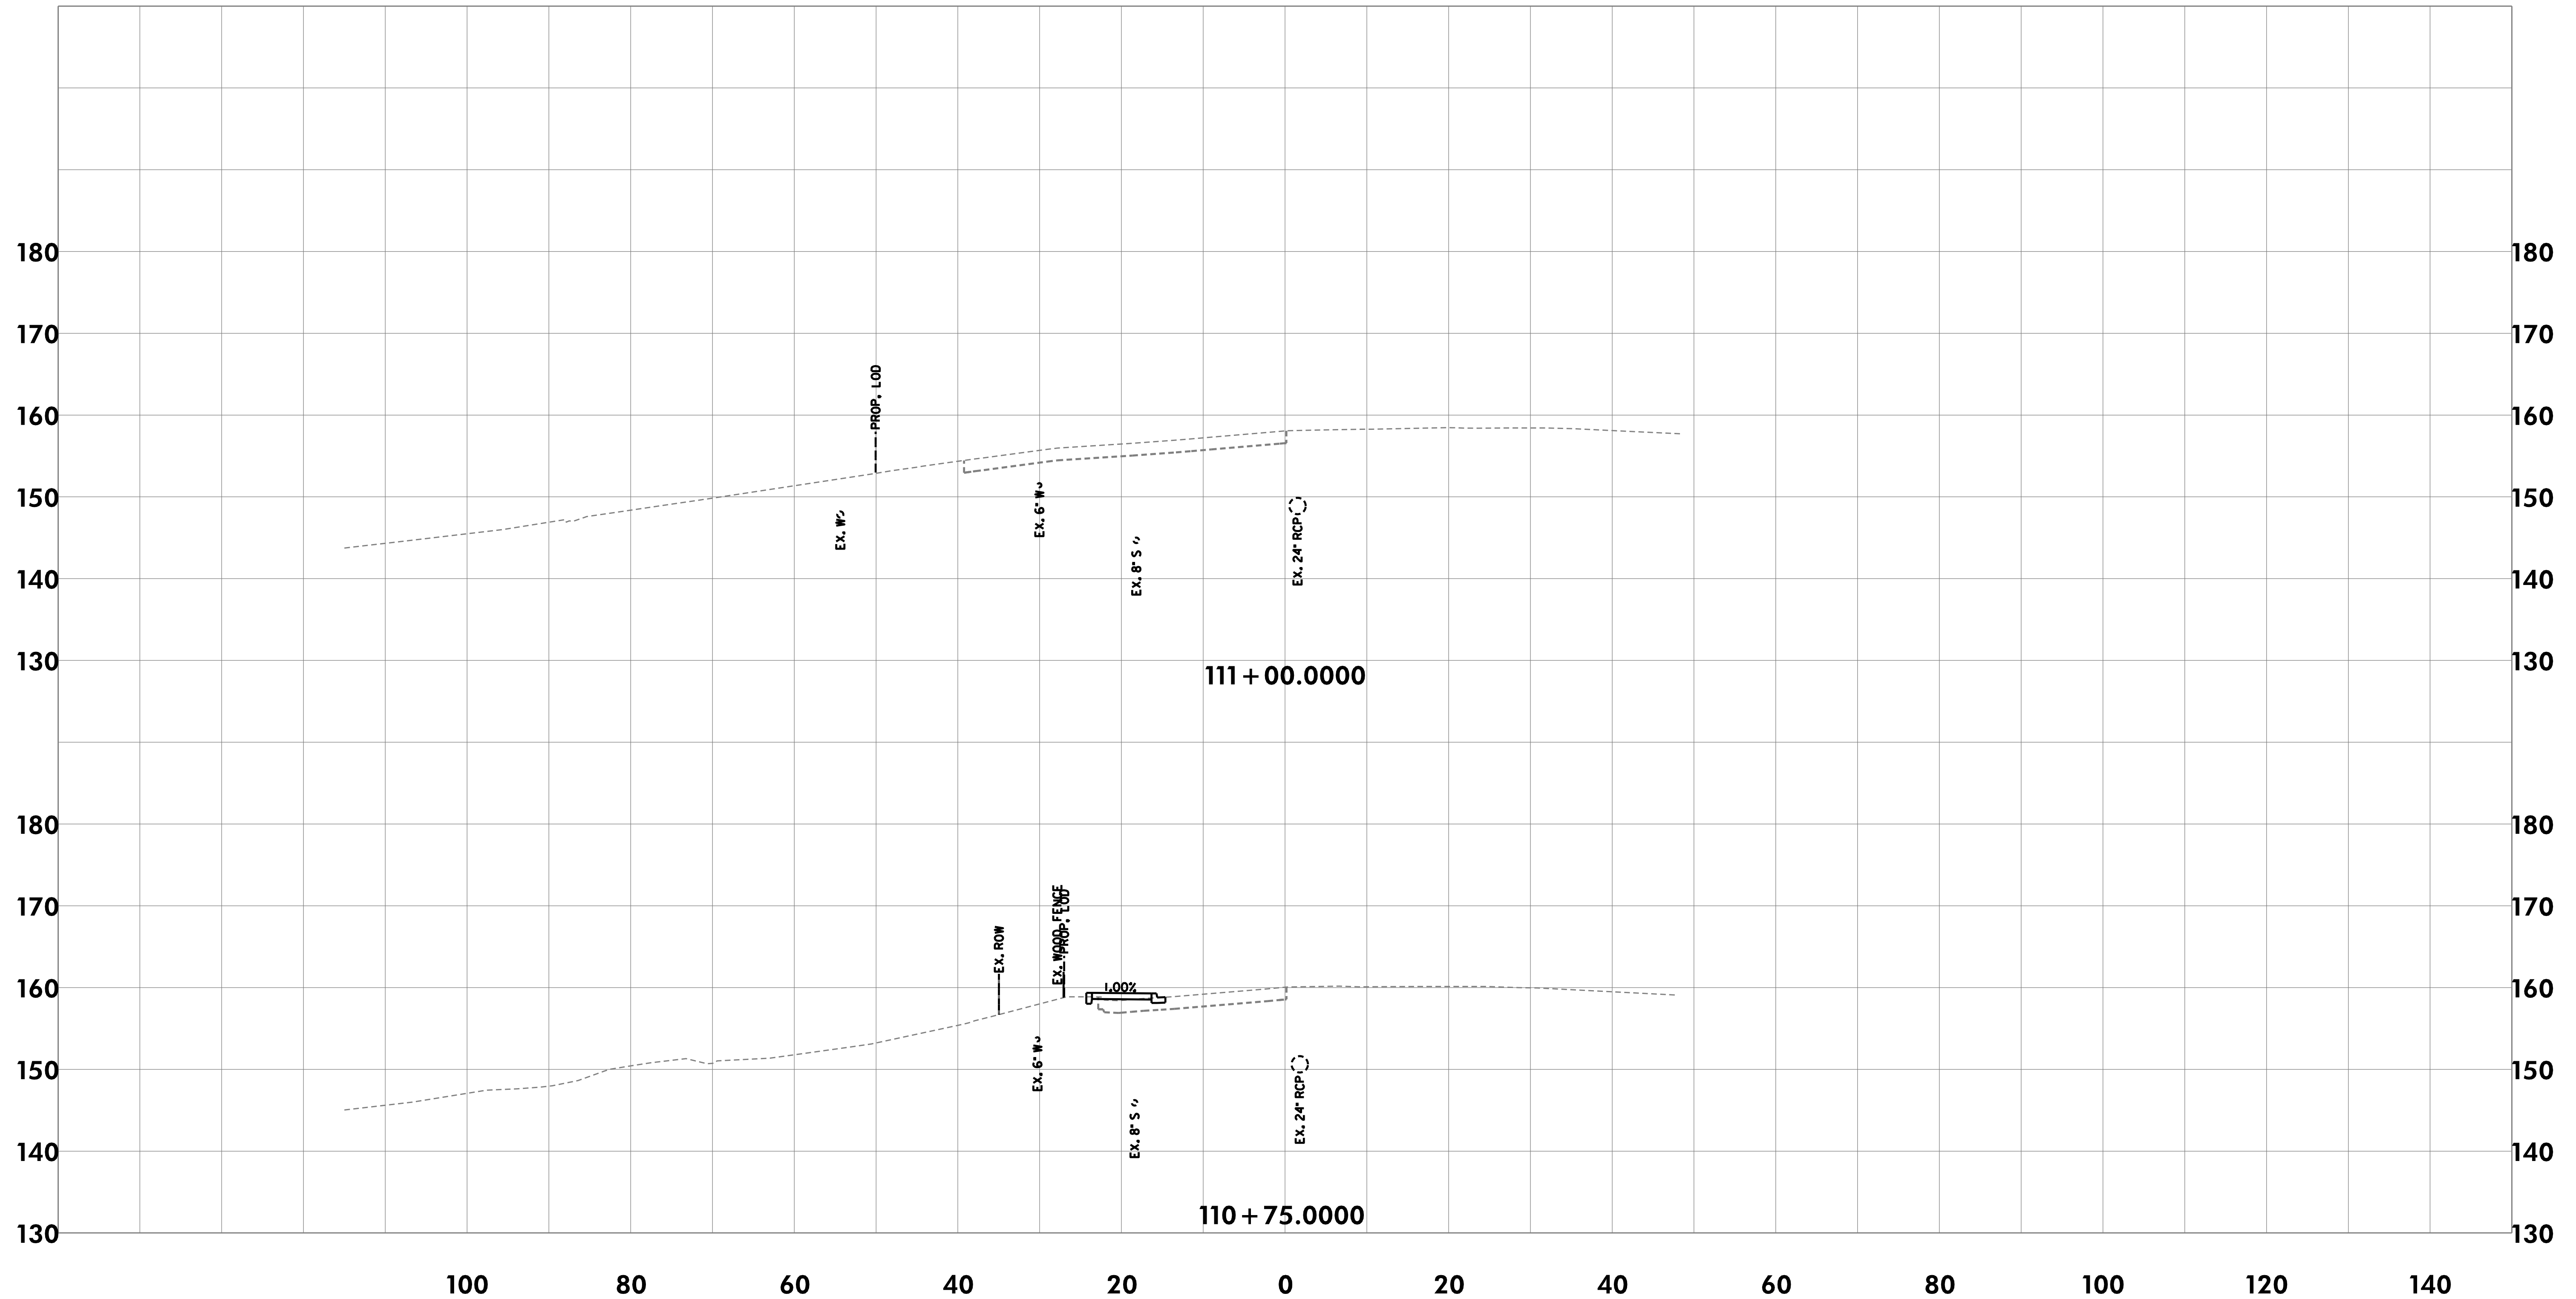

CROSS-SECTIONS

THE CITY OF TAKOMA PARK AND
METROPOLITAN WASHINGTON
COUNCIL OF GOVERNMENTS

NEW AVE BIKEWAY
MD 650 (NEW HAMPSHIRE AVENUE)

SCALE 1"=10' DATE MAY 2020

DESIGNED BY KBJ COUNTY MONTGOMERY

DRAWN BY KBJ


CHECKED BY RJG SHEET NO. 25 OF 114



Rummel, Klepper & Kahl, LLP
700 EAST PRATT STREET | BALTIMORE, MD 21202
SUITE 500 PH: (410) 728-2900

Engineers | Construction Managers | Planners | Scientists
www.rkk.com

\\bdsrv06\v2016\2016\16217-NewAveBike\CADD\Geopak\pfc_0000-NewAveBike.dgn
Monday, May 11, 2020 AT 08:56 AM

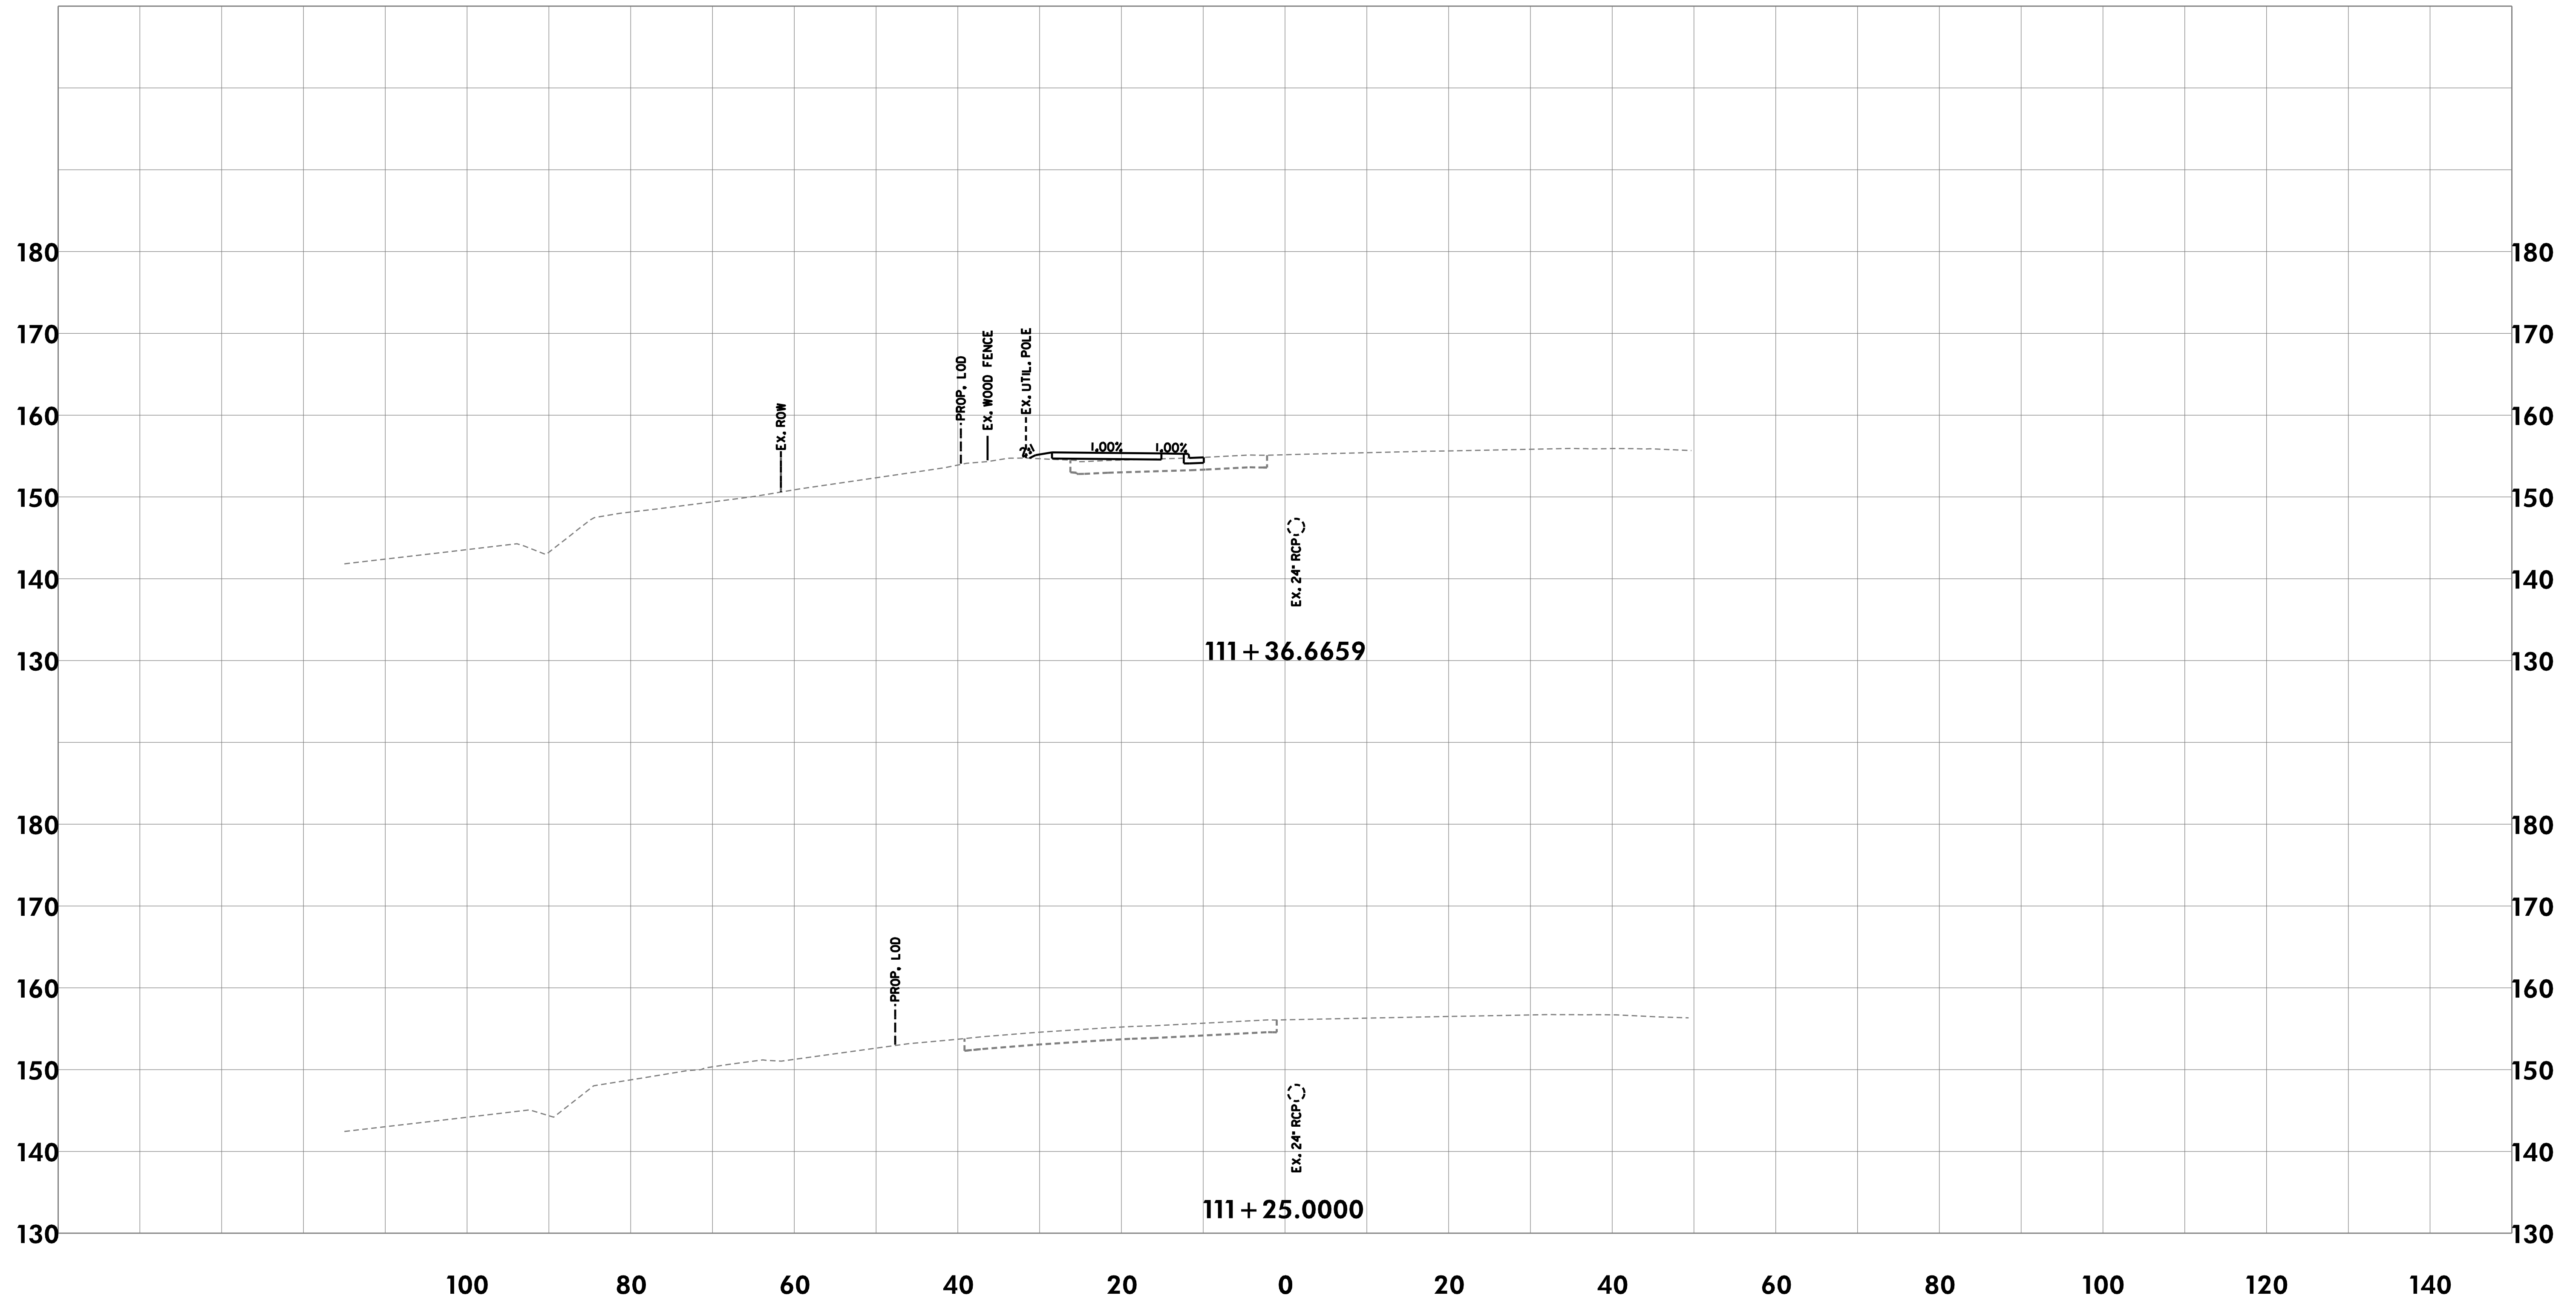

CROSS-SECTIONS

THE CITY OF TAKOMA PARK AND
METROPOLITAN WASHINGTON
COUNCIL OF GOVERNMENTS

NEW AVE BIKEWAY
MD 650 (NEW HAMPSHIRE AVENUE)

SCALE 1"=10' DATE MAY 2020

DESIGNED BY KBJ COUNTY MONTGOMERY


DRAWN BY KBJ

CHECKED BY RJG SHEET NO. 26 OF 114

RK&K
Rummel, Klepper & Kahl, LLP
700 EAST PRATT STREET | BALTIMORE, MD 21202
SUITE 500 PH: (410) 728-2900

Engineers | Construction Managers | Planners | Scientists
www.rkk.com

\\bdsrv06\v2016\2016\16217-NewAveBike\CADD\Geopak\p1C_0000-NewAveBike.dgn
Monday, May 11, 2020 AT 08:56 AM

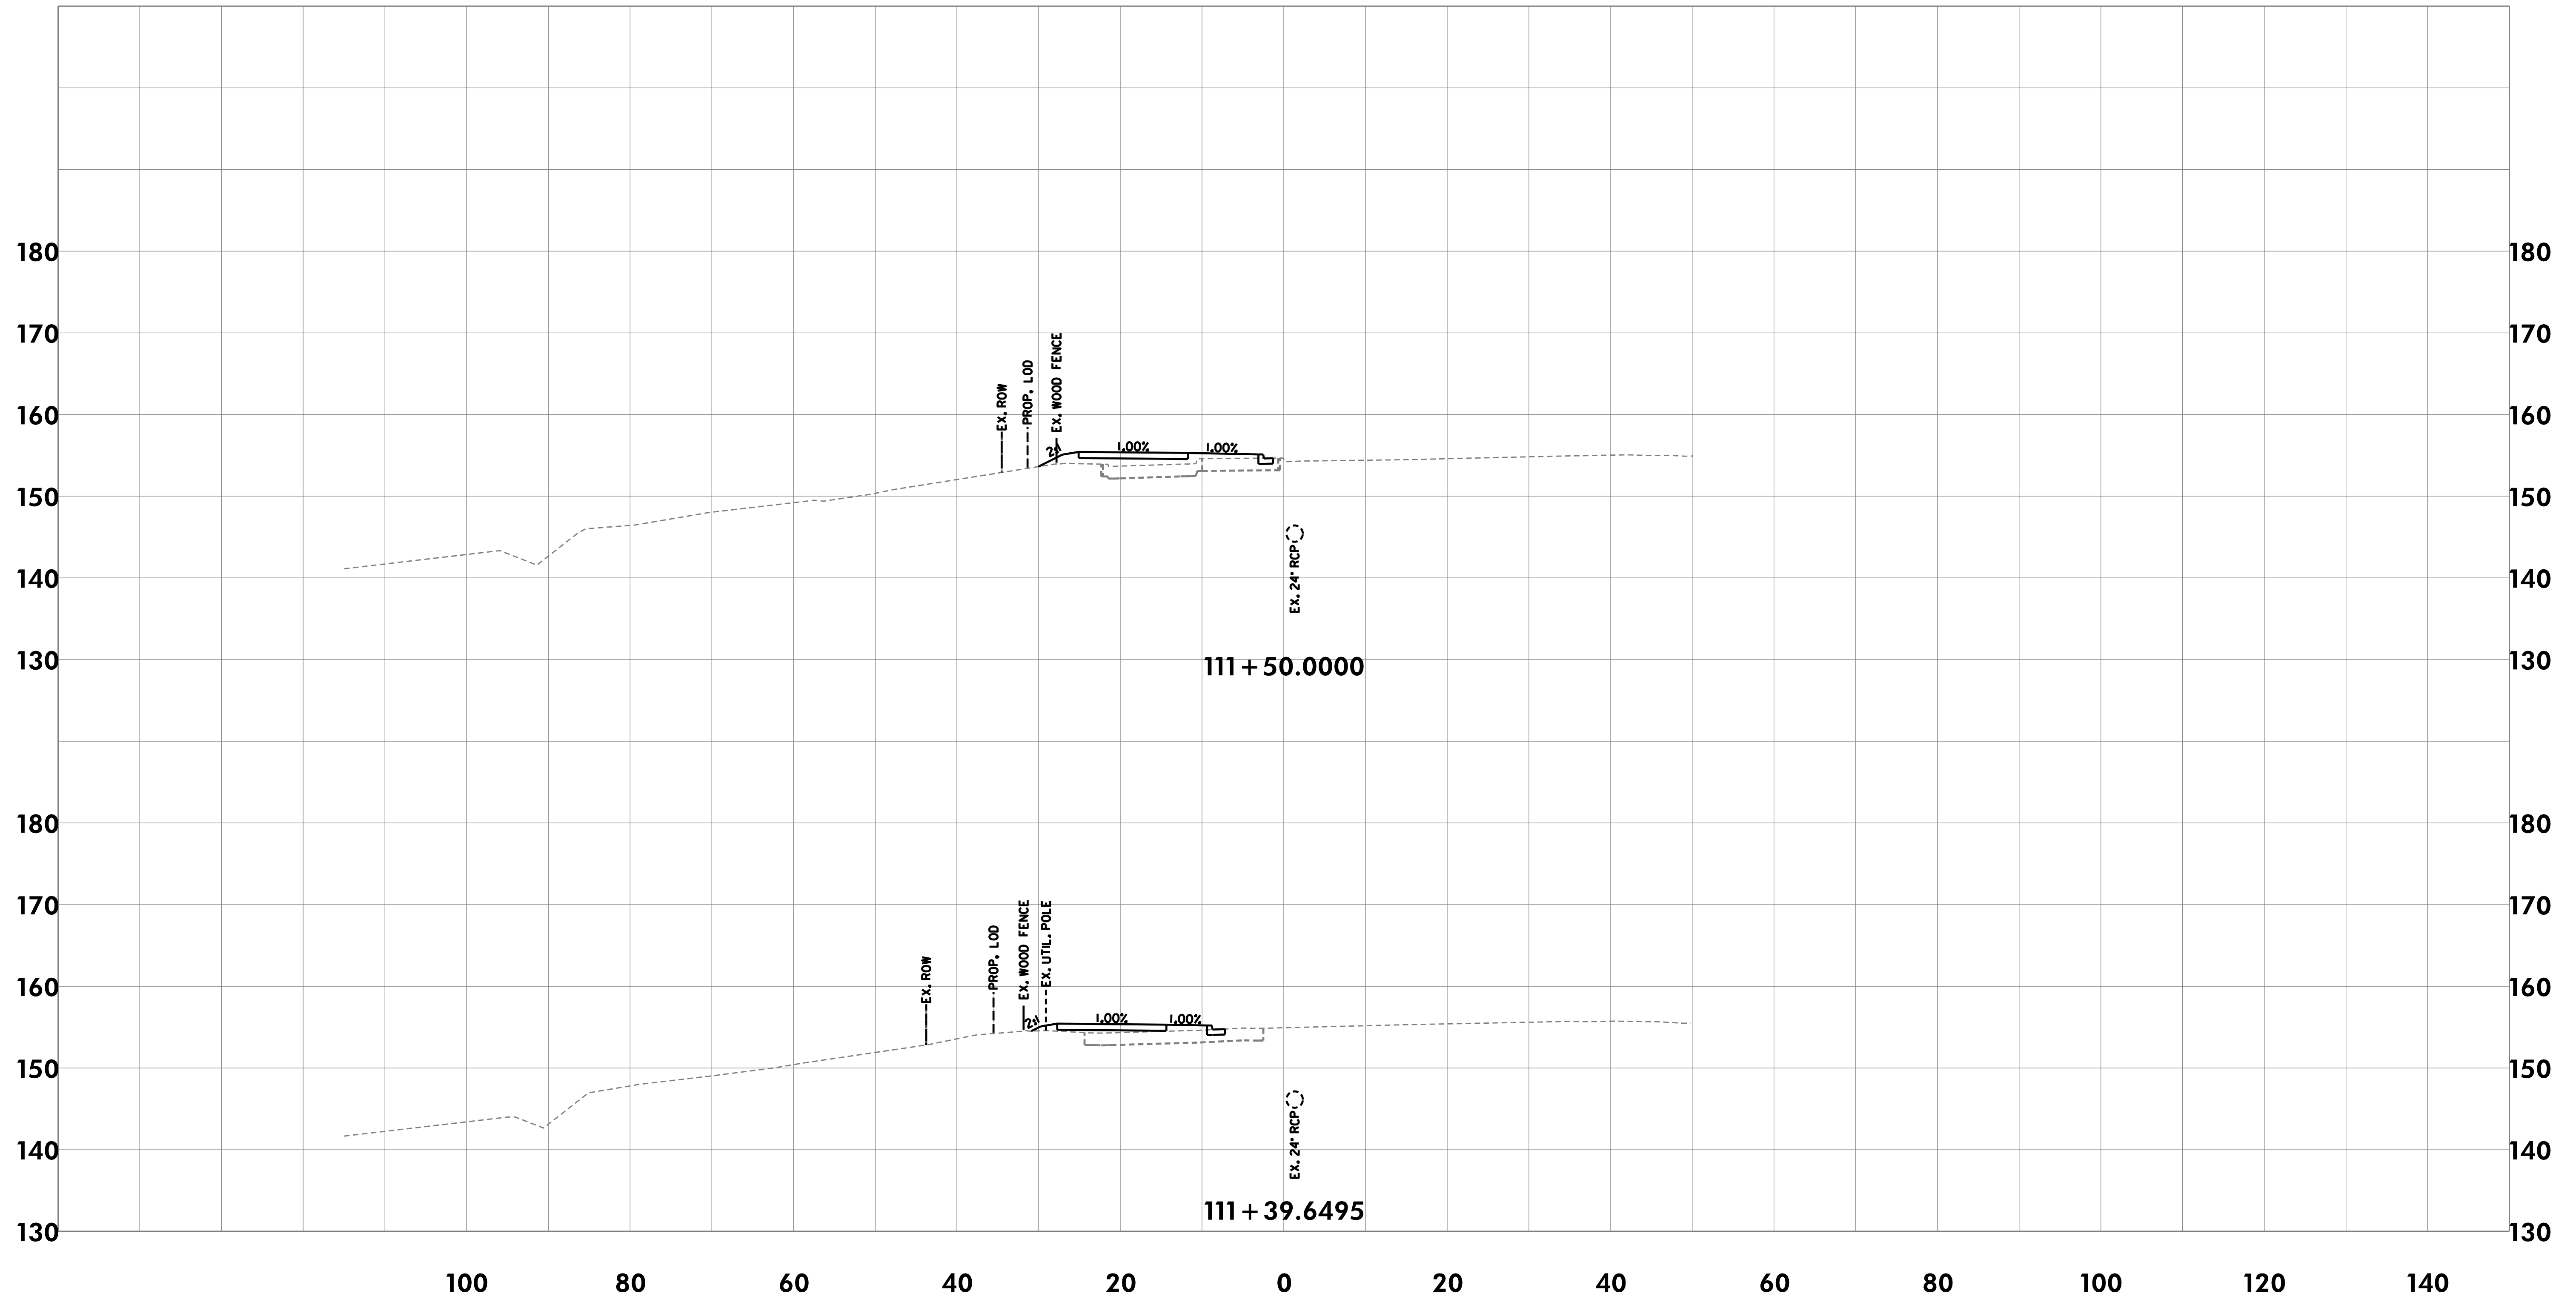

CROSS-SECTIONS

THE CITY OF TAKOMA PARK AND
METROPOLITAN WASHINGTON
COUNCIL OF GOVERNMENTS

NEW AVE BIKEWAY
MD 650 (NEW HAMPSHIRE AVENUE)

SCALE 1"=10' DATE MAY 2020

DESIGNED BY KBJ COUNTY MONTGOMERY


DRAWN BY KBJ

CHECKED BY RJG SHEET NO. 27 OF 114

RK&K
Rummel, Klepper & Kahl, LLP
700 EAST PRATT STREET | BALTIMORE, MD 21202
SUITE 500 PH: (410) 728-2900

Engineers | Construction Managers | Planners | Scientists
www.rkk.com

\\bdsr-v06\2016\2016\16217-NewAveBike\CAD\Geopak\pkC_0000-NewAveBike.dgn
Monday, May 11, 2020 AT 08:56 AM

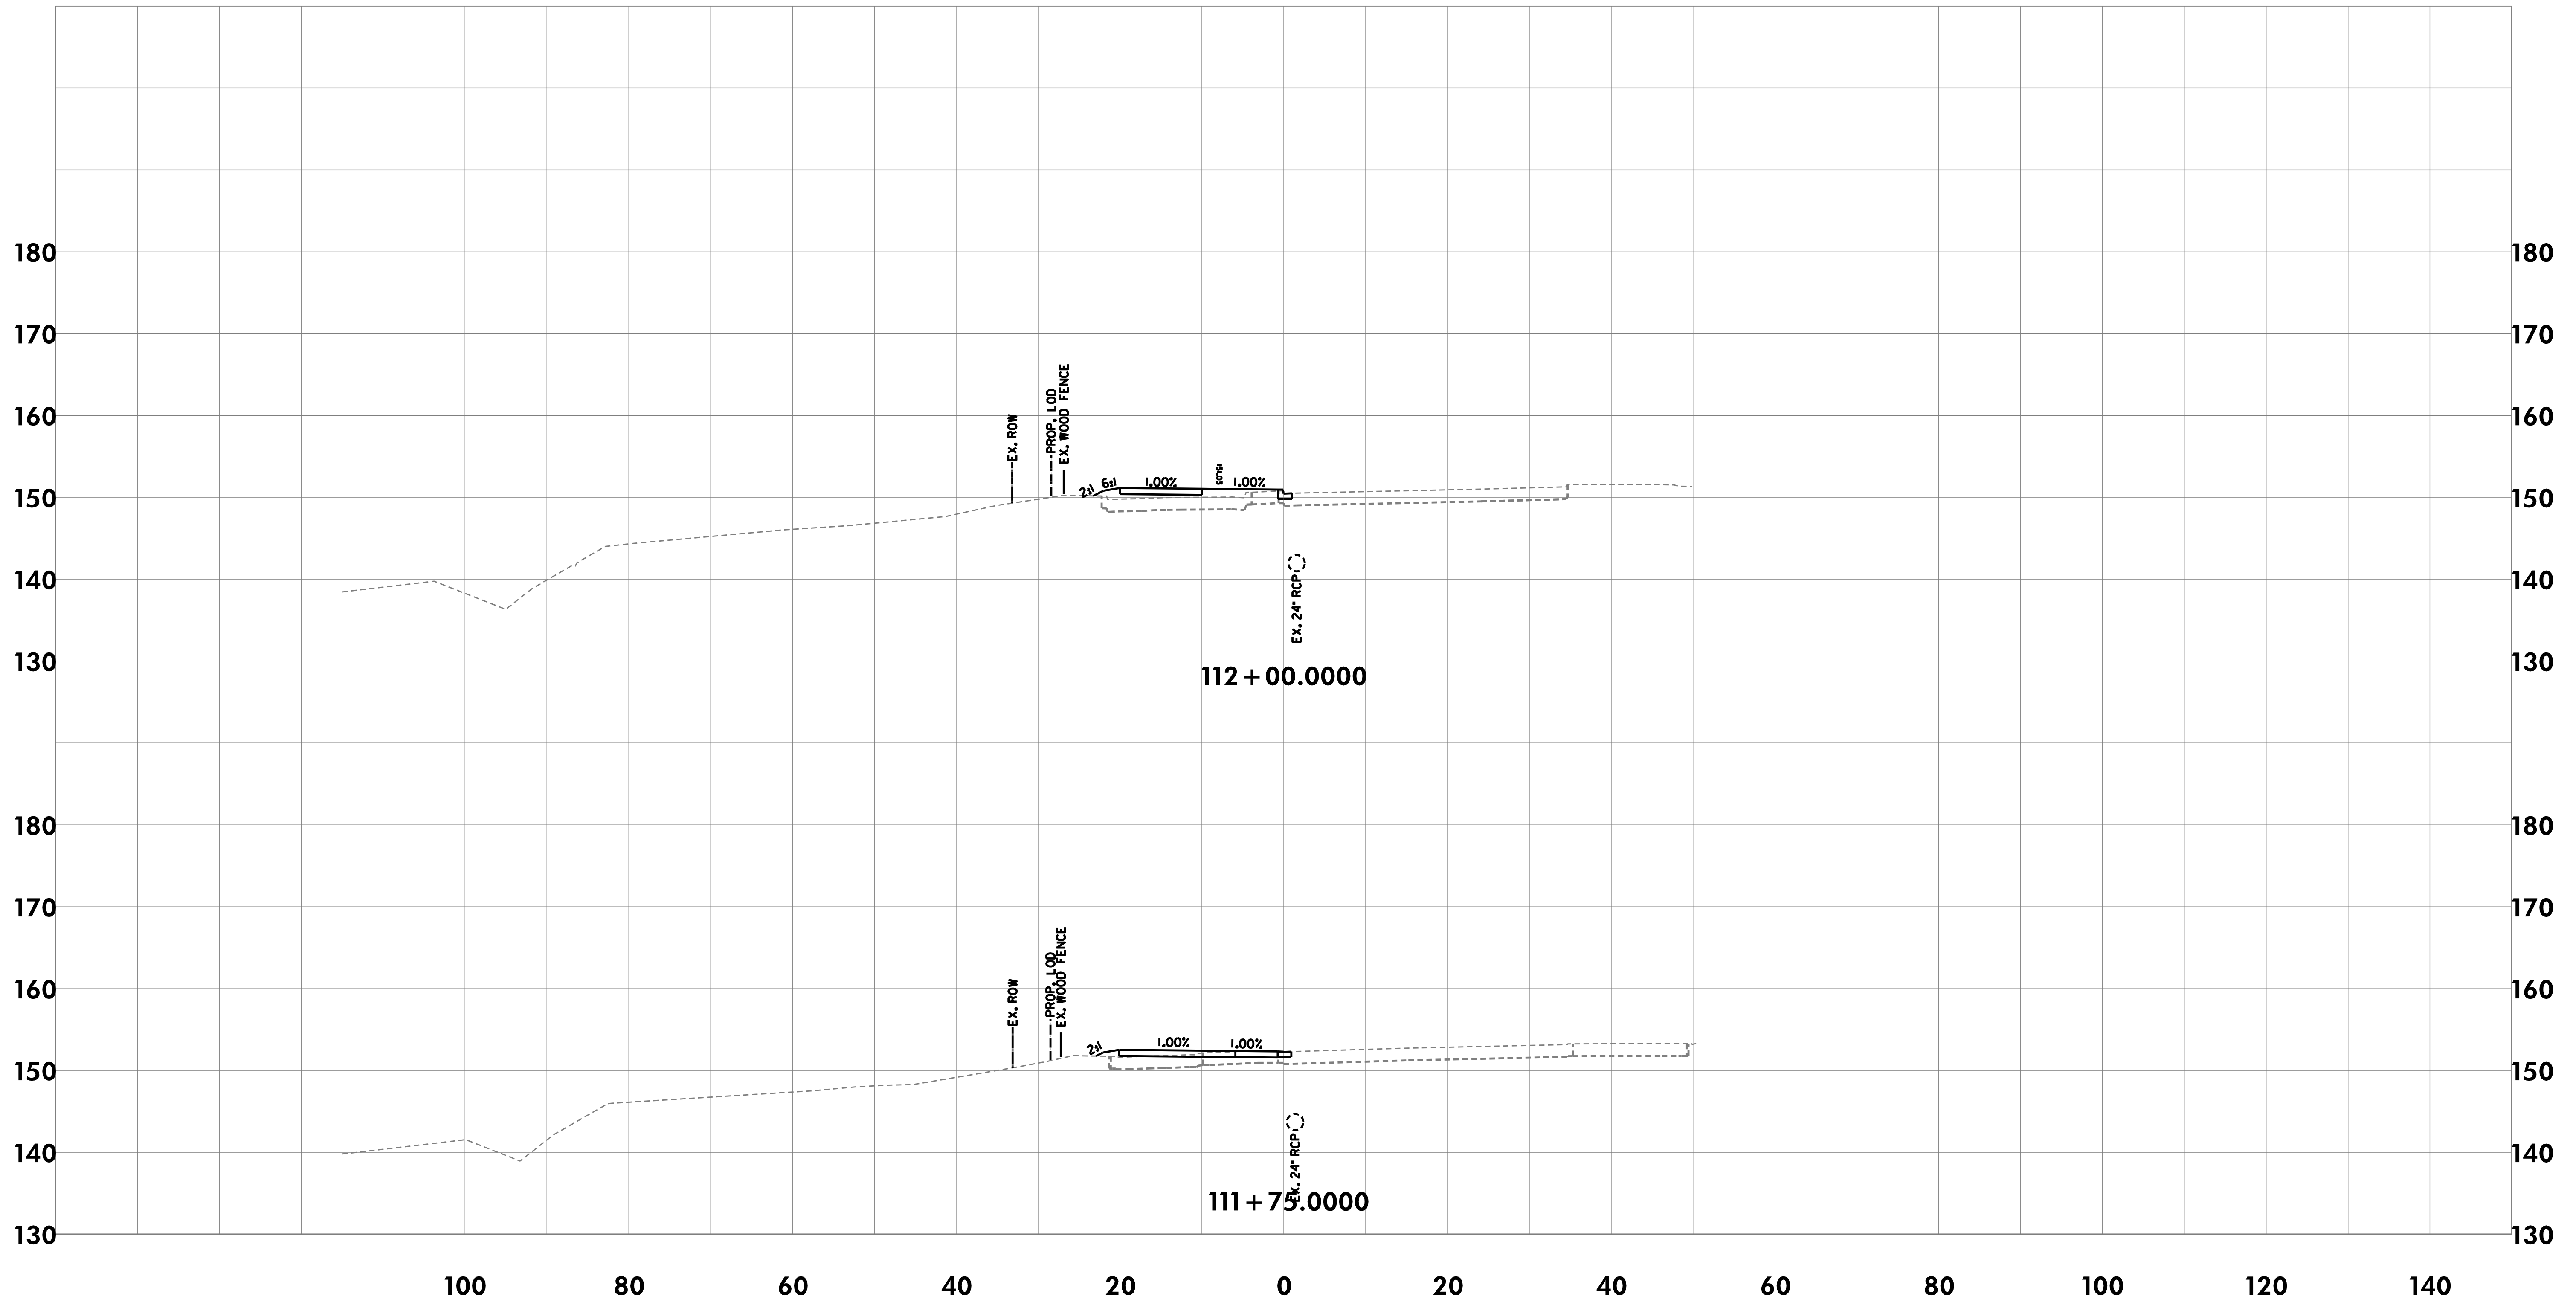

CROSS-SECTIONS

THE CITY OF TAKOMA PARK AND
METROPOLITAN WASHINGTON
COUNCIL OF GOVERNMENTS


NEW AVE BIKEWAY
MD 650 (NEW HAMPSHIRE AVENUE)

SCALE	1" = 10'	DATE	MAY 2020
DESIGNED BY	KBJ	COUNTY	MONTGOMERY
DRAWN BY	KBJ		
CHECKED BY	RJG	SHEET NO.	28 OF 114

RK&K
Rummel, Klepper & Kahl, LLP
700 EAST PRATT STREET | BALTIMORE, MD 21202
SUITE 500 PH: (410) 728-2900

Engineers | Construction Managers | Planners | Scientists
www.rkk.com

\\bdsrv06\v2016\2016\16217-NewAveBike\CADD\Geopak\pkC_0000-NewAveBike.dgn
Monday, May 11, 2020 AT 08:56 AM

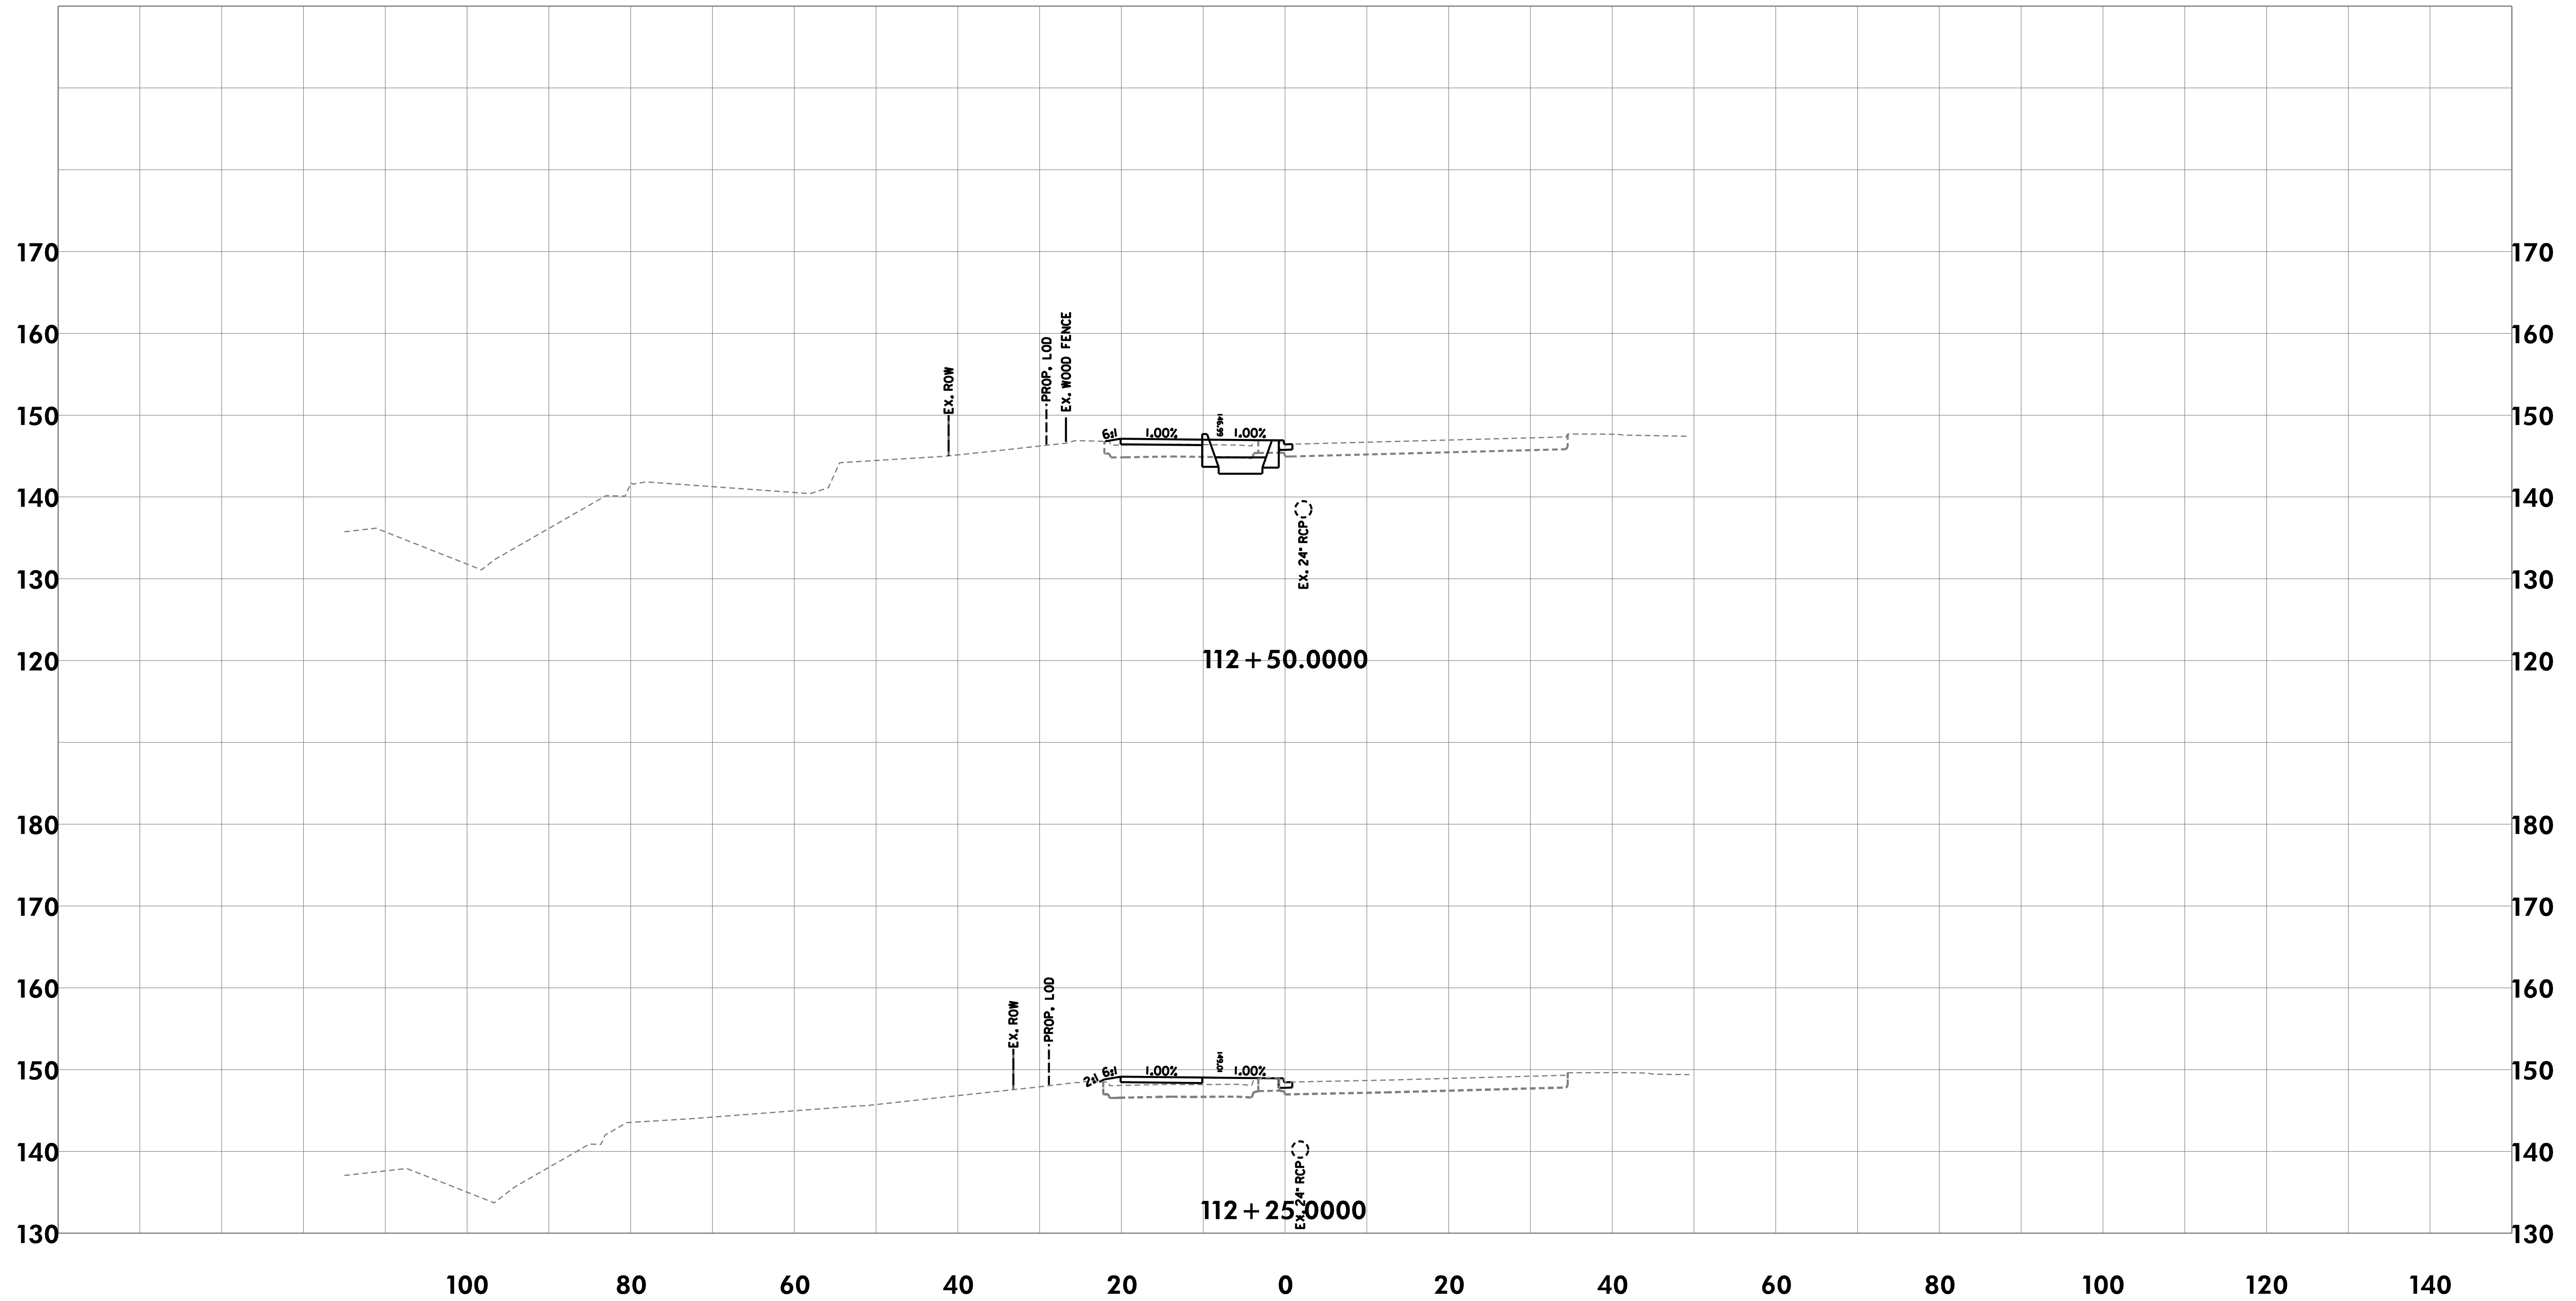

CROSS-SECTIONS

THE CITY OF TAKOMA PARK AND
METROPOLITAN WASHINGTON
COUNCIL OF GOVERNMENTS

NEW AVE BIKEWAY
MD 650 (NEW HAMPSHIRE AVENUE)

SCALE 1"=10' DATE MAY 2020

DESIGNED BY KBJ COUNTY MONTGOMERY


DRAWN BY KBJ

CHECKED BY RJG SHEET NO. 29 OF 114

RK&K
Rummel, Klepper & Kahl, LLP
700 EAST PRATT STREET | BALTIMORE, MD 21202
SUITE 500 PH: (410) 728-2900

Engineers | Construction Managers | Planners | Scientists
www.rkk.com

\\bdsrv06\v2016\2016\16217-NewAveBike\CADD\Geopak\pkC_0000-NewAveBike.dgn
Monday, May 11, 2020 AT 08:56 AM

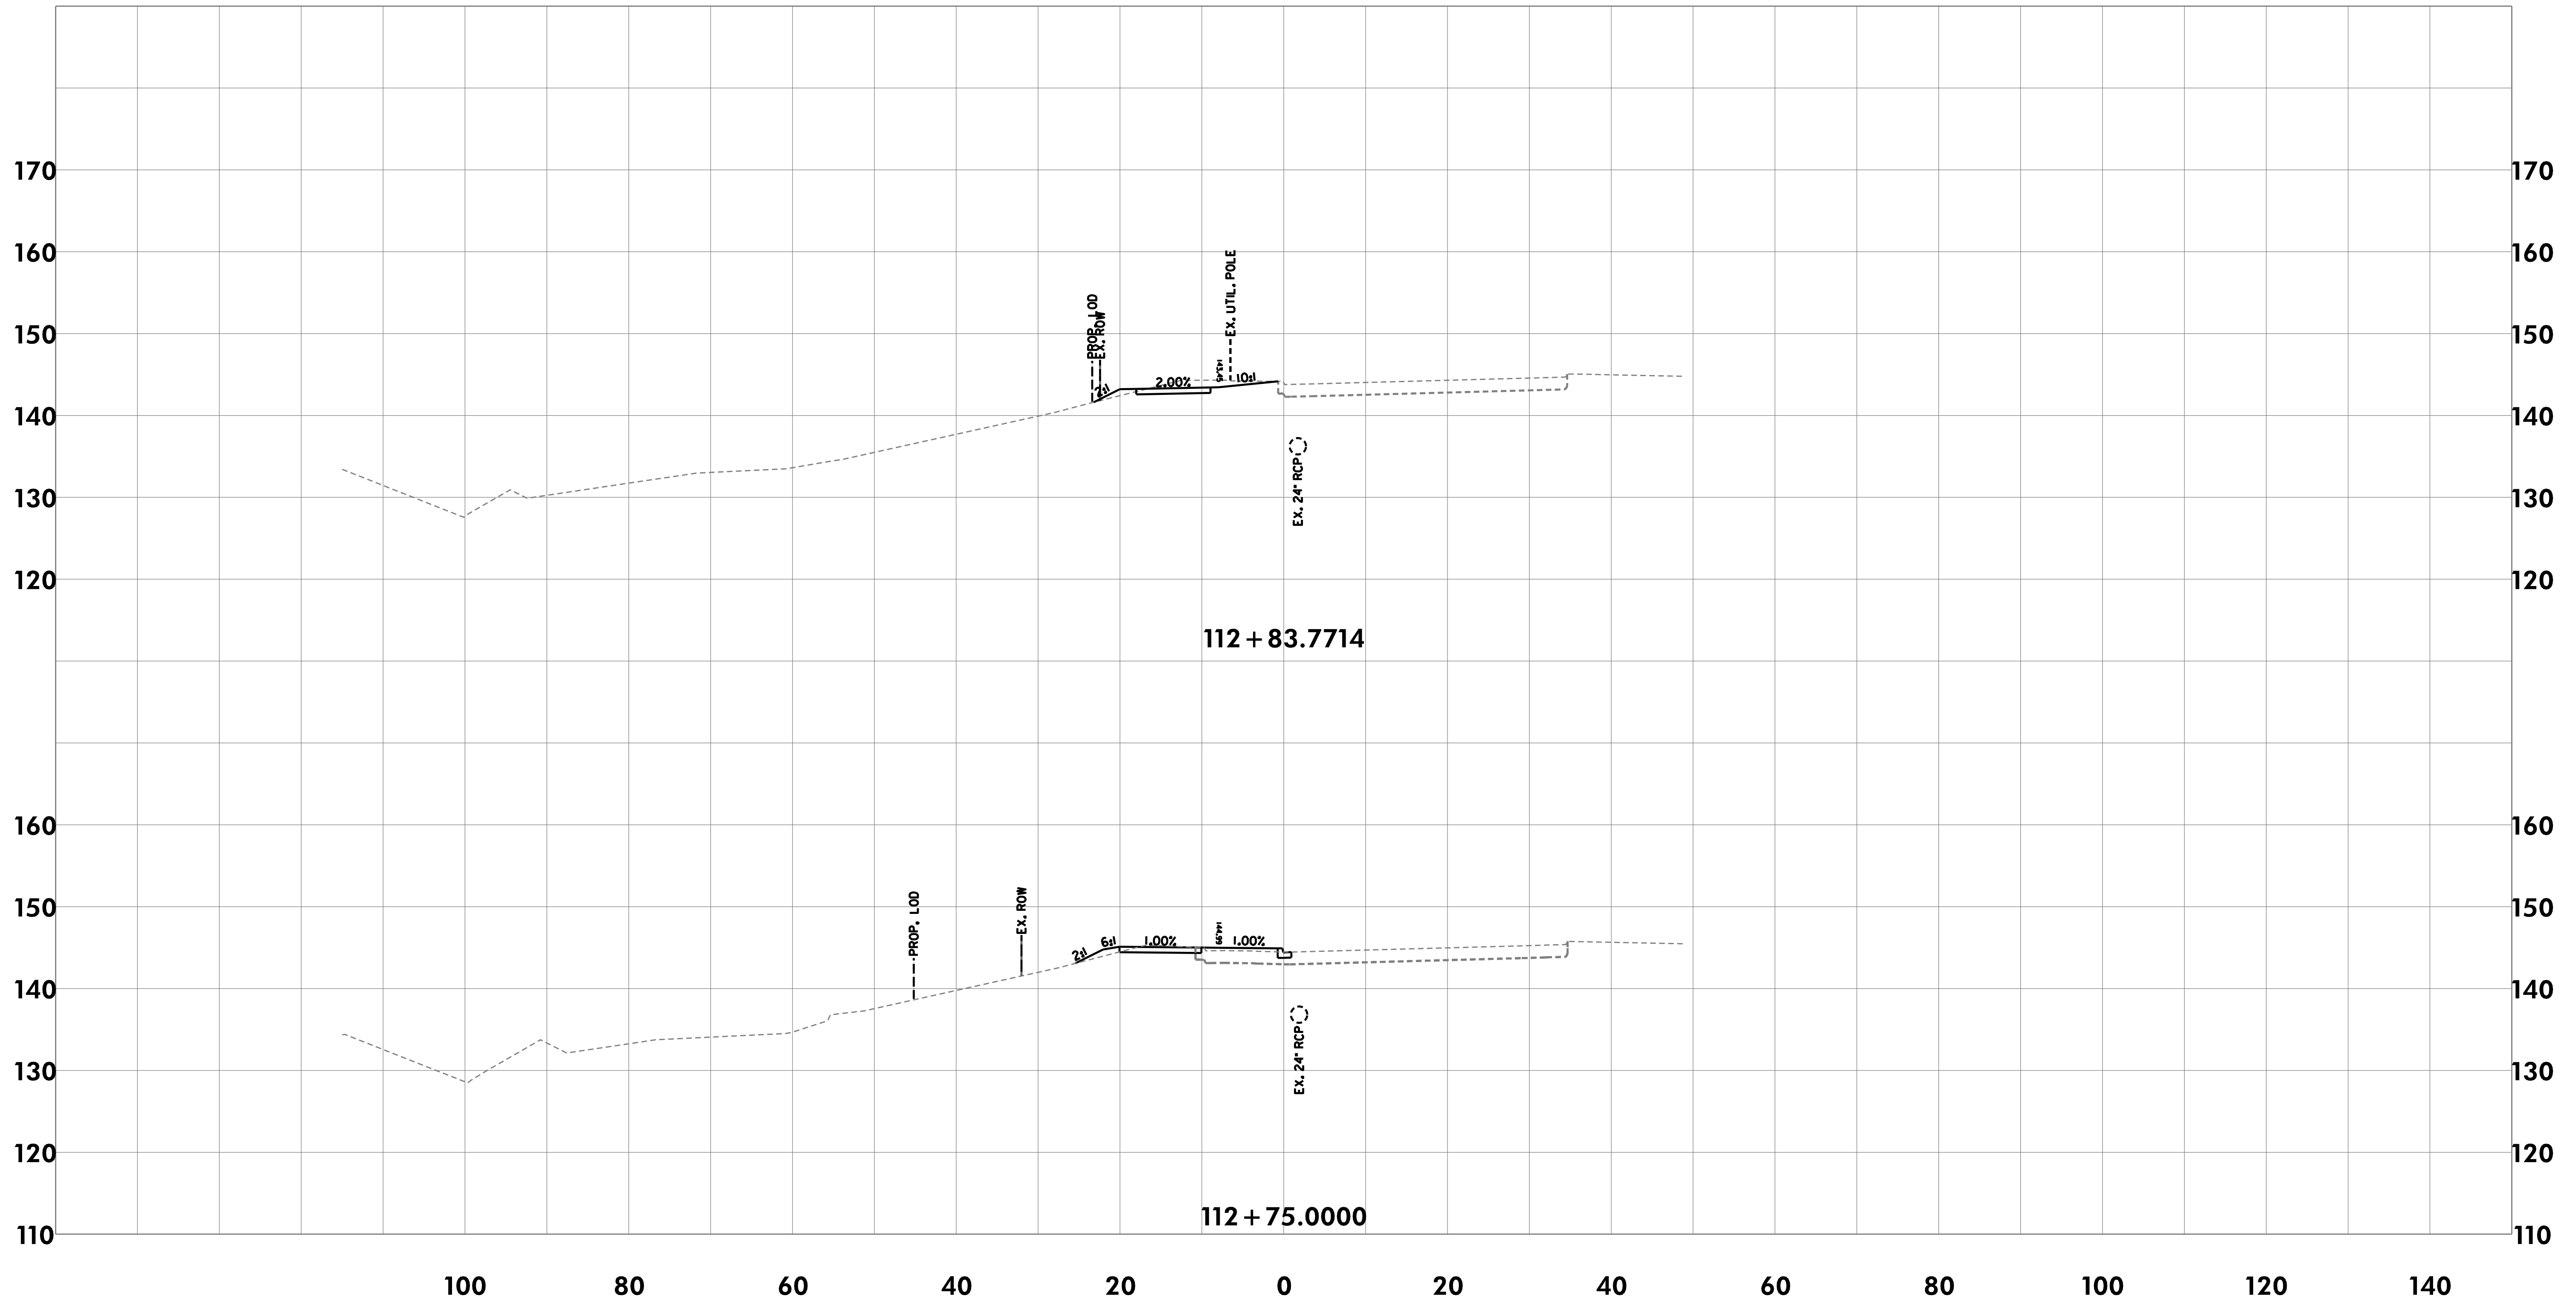

CROSS-SECTIONS

THE CITY OF TAKOMA PARK AND
METROPOLITAN WASHINGTON
COUNCIL OF GOVERNMENTS

NEW AVE BIKEWAY
MD 650 (NEW HAMPSHIRE AVENUE)

SCALE 1"=10' DATE MAY 2020

DESIGNED BY KBJ COUNTY MONTGOMERY


DRAWN BY KBJ

CHECKED BY RJG SHEET NO. 30 OF 114

RK&K
Rummel, Klepper & Kahl, LLP
700 EAST PRATT STREET | BALTIMORE, MD 21202
SUITE 500 PH: (410) 728-2900

Engineers | Construction Managers | Planners | Scientists
www.rkk.com

\\bdsrv06\v2016\2016\16217-NewAveBike\CADD\Geopak\p1C_0000-NewAveBike.dgn
Monday, May 11, 2020 AT 08:56 AM

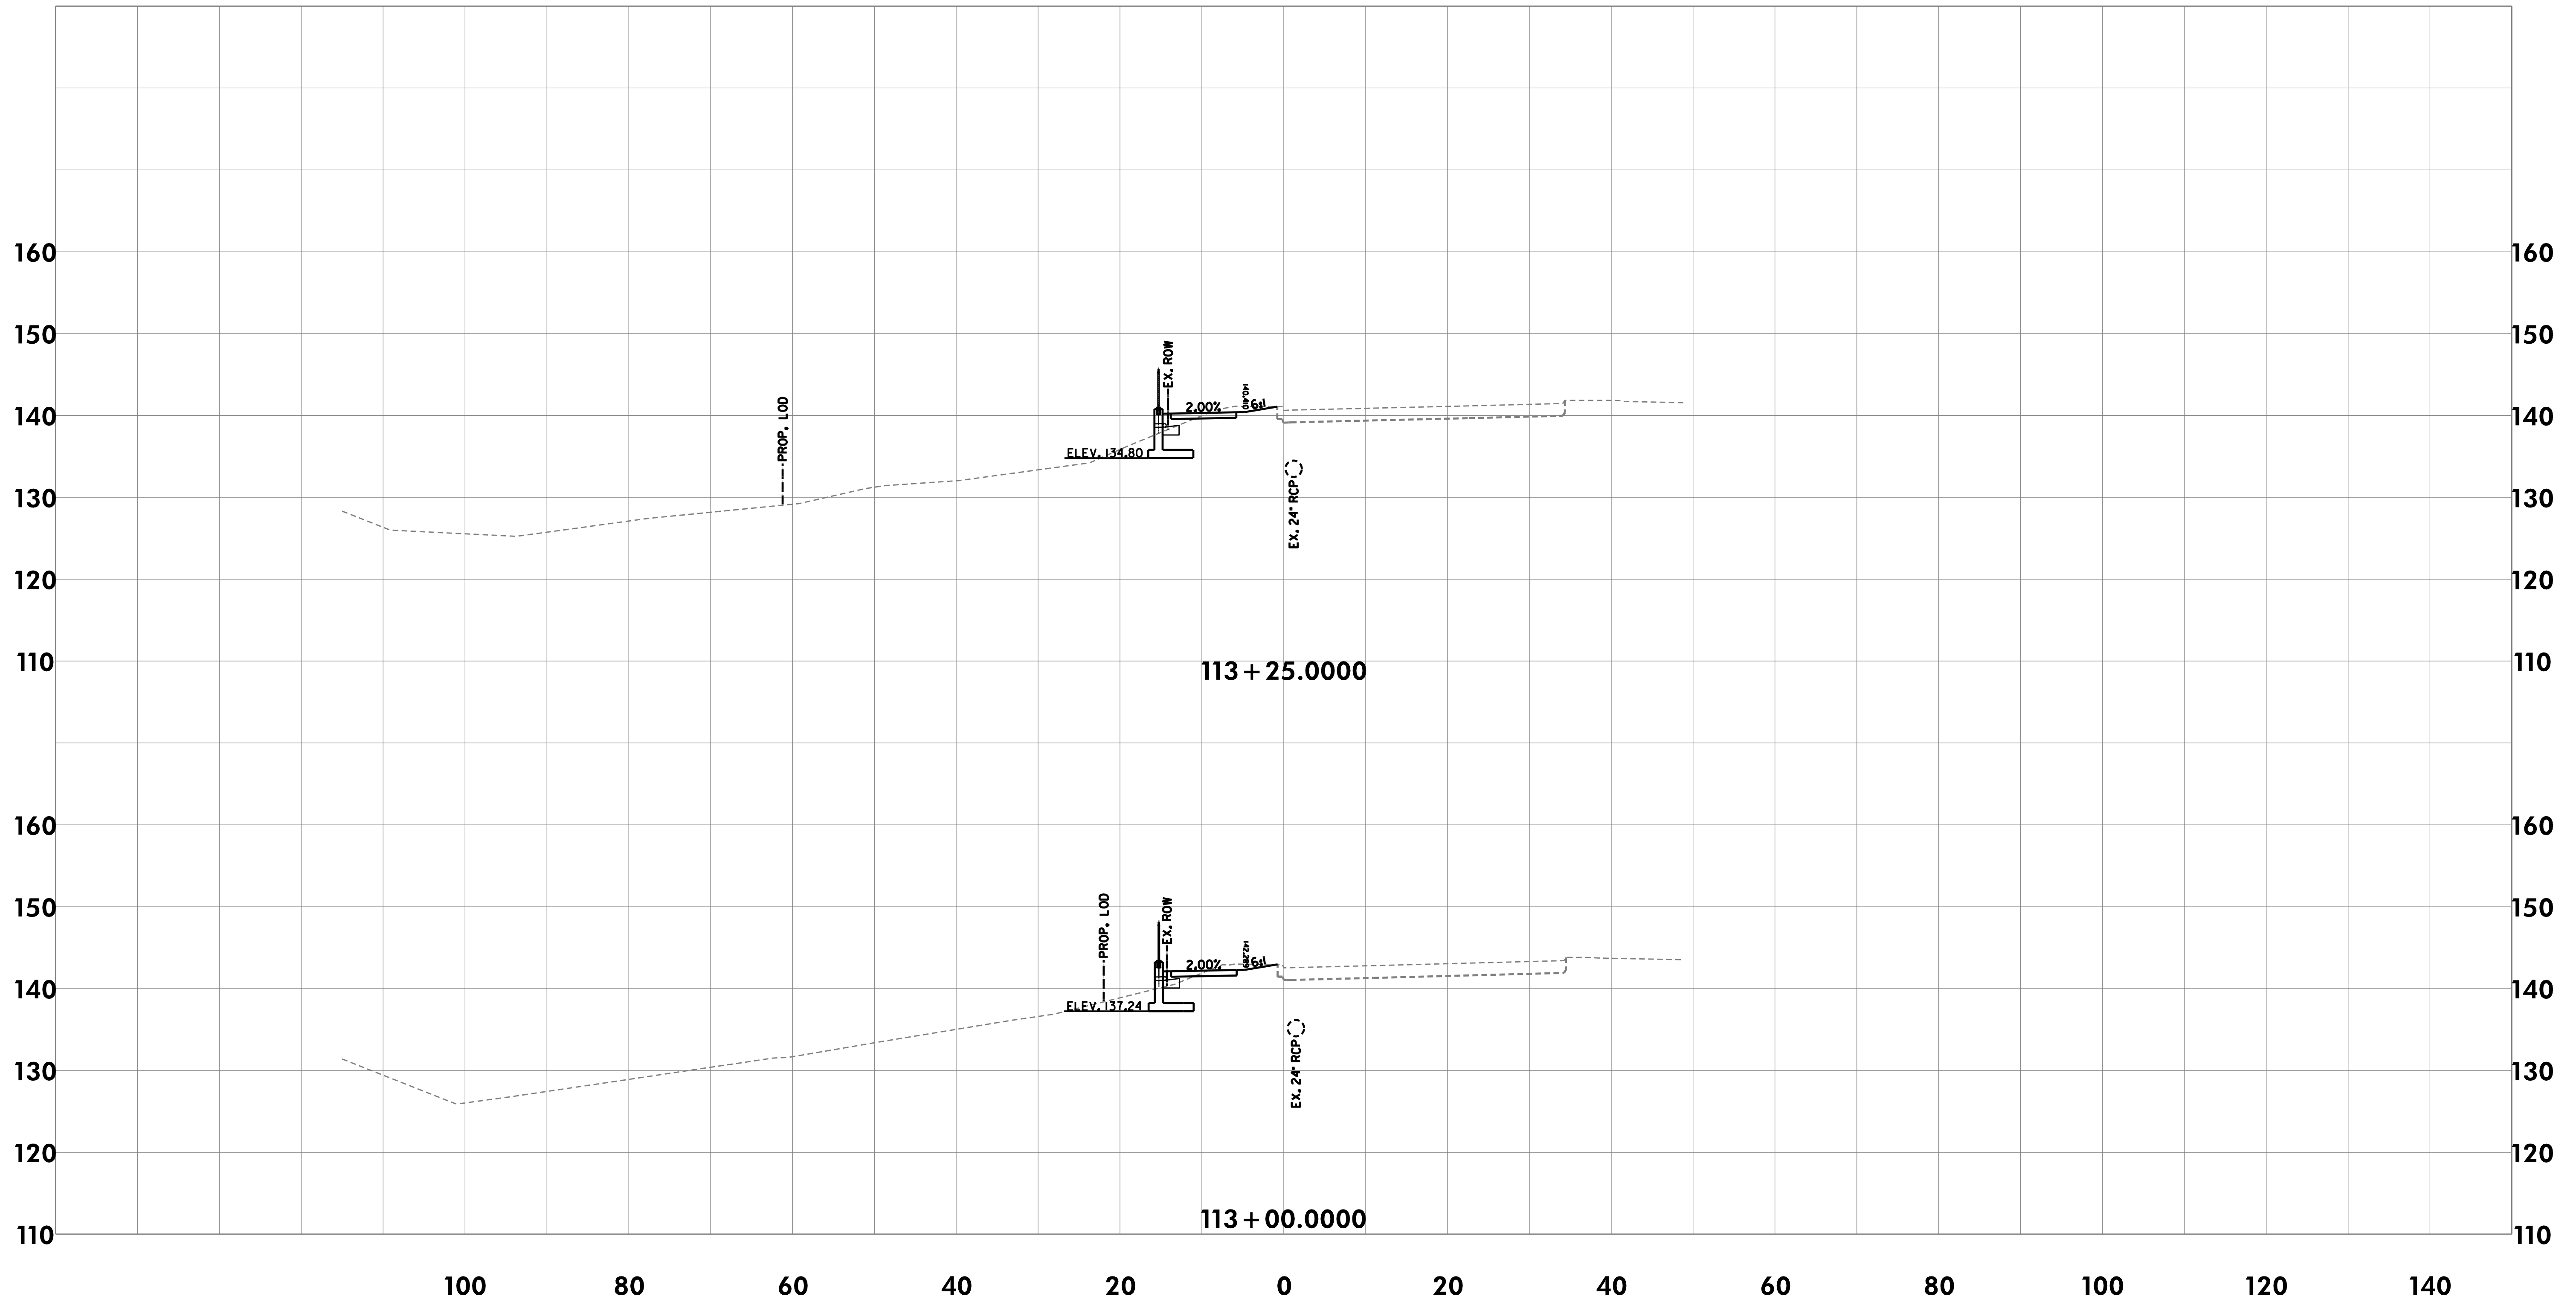

CROSS-SECTIONS

THE CITY OF TAKOMA PARK AND
METROPOLITAN WASHINGTON
COUNCIL OF GOVERNMENTS

NEW AVE BIKEWAY
MD 650 (NEW HAMPSHIRE AVENUE)

SCALE 1"=10' DATE MAY 2020

DESIGNED BY KBJ COUNTY MONTGOMERY


DRAWN BY KBJ

CHECKED BY RJG SHEET NO. 31 OF 114

RK&K
Rummel, Klepper & Kahl, LLP
700 EAST PRATT STREET | BALTIMORE, MD 21202
SUITE 500 PH: (410) 728-2900

Engineers | Construction Managers | Planners | Scientists
www.rkk.com

\\bdsrv06\v2016\2016\16217-NewAveBike\CADD\Geopak\p1C_0000-NewAveBike.dgn
Monday, May 11, 2020 AT 08:56 AM

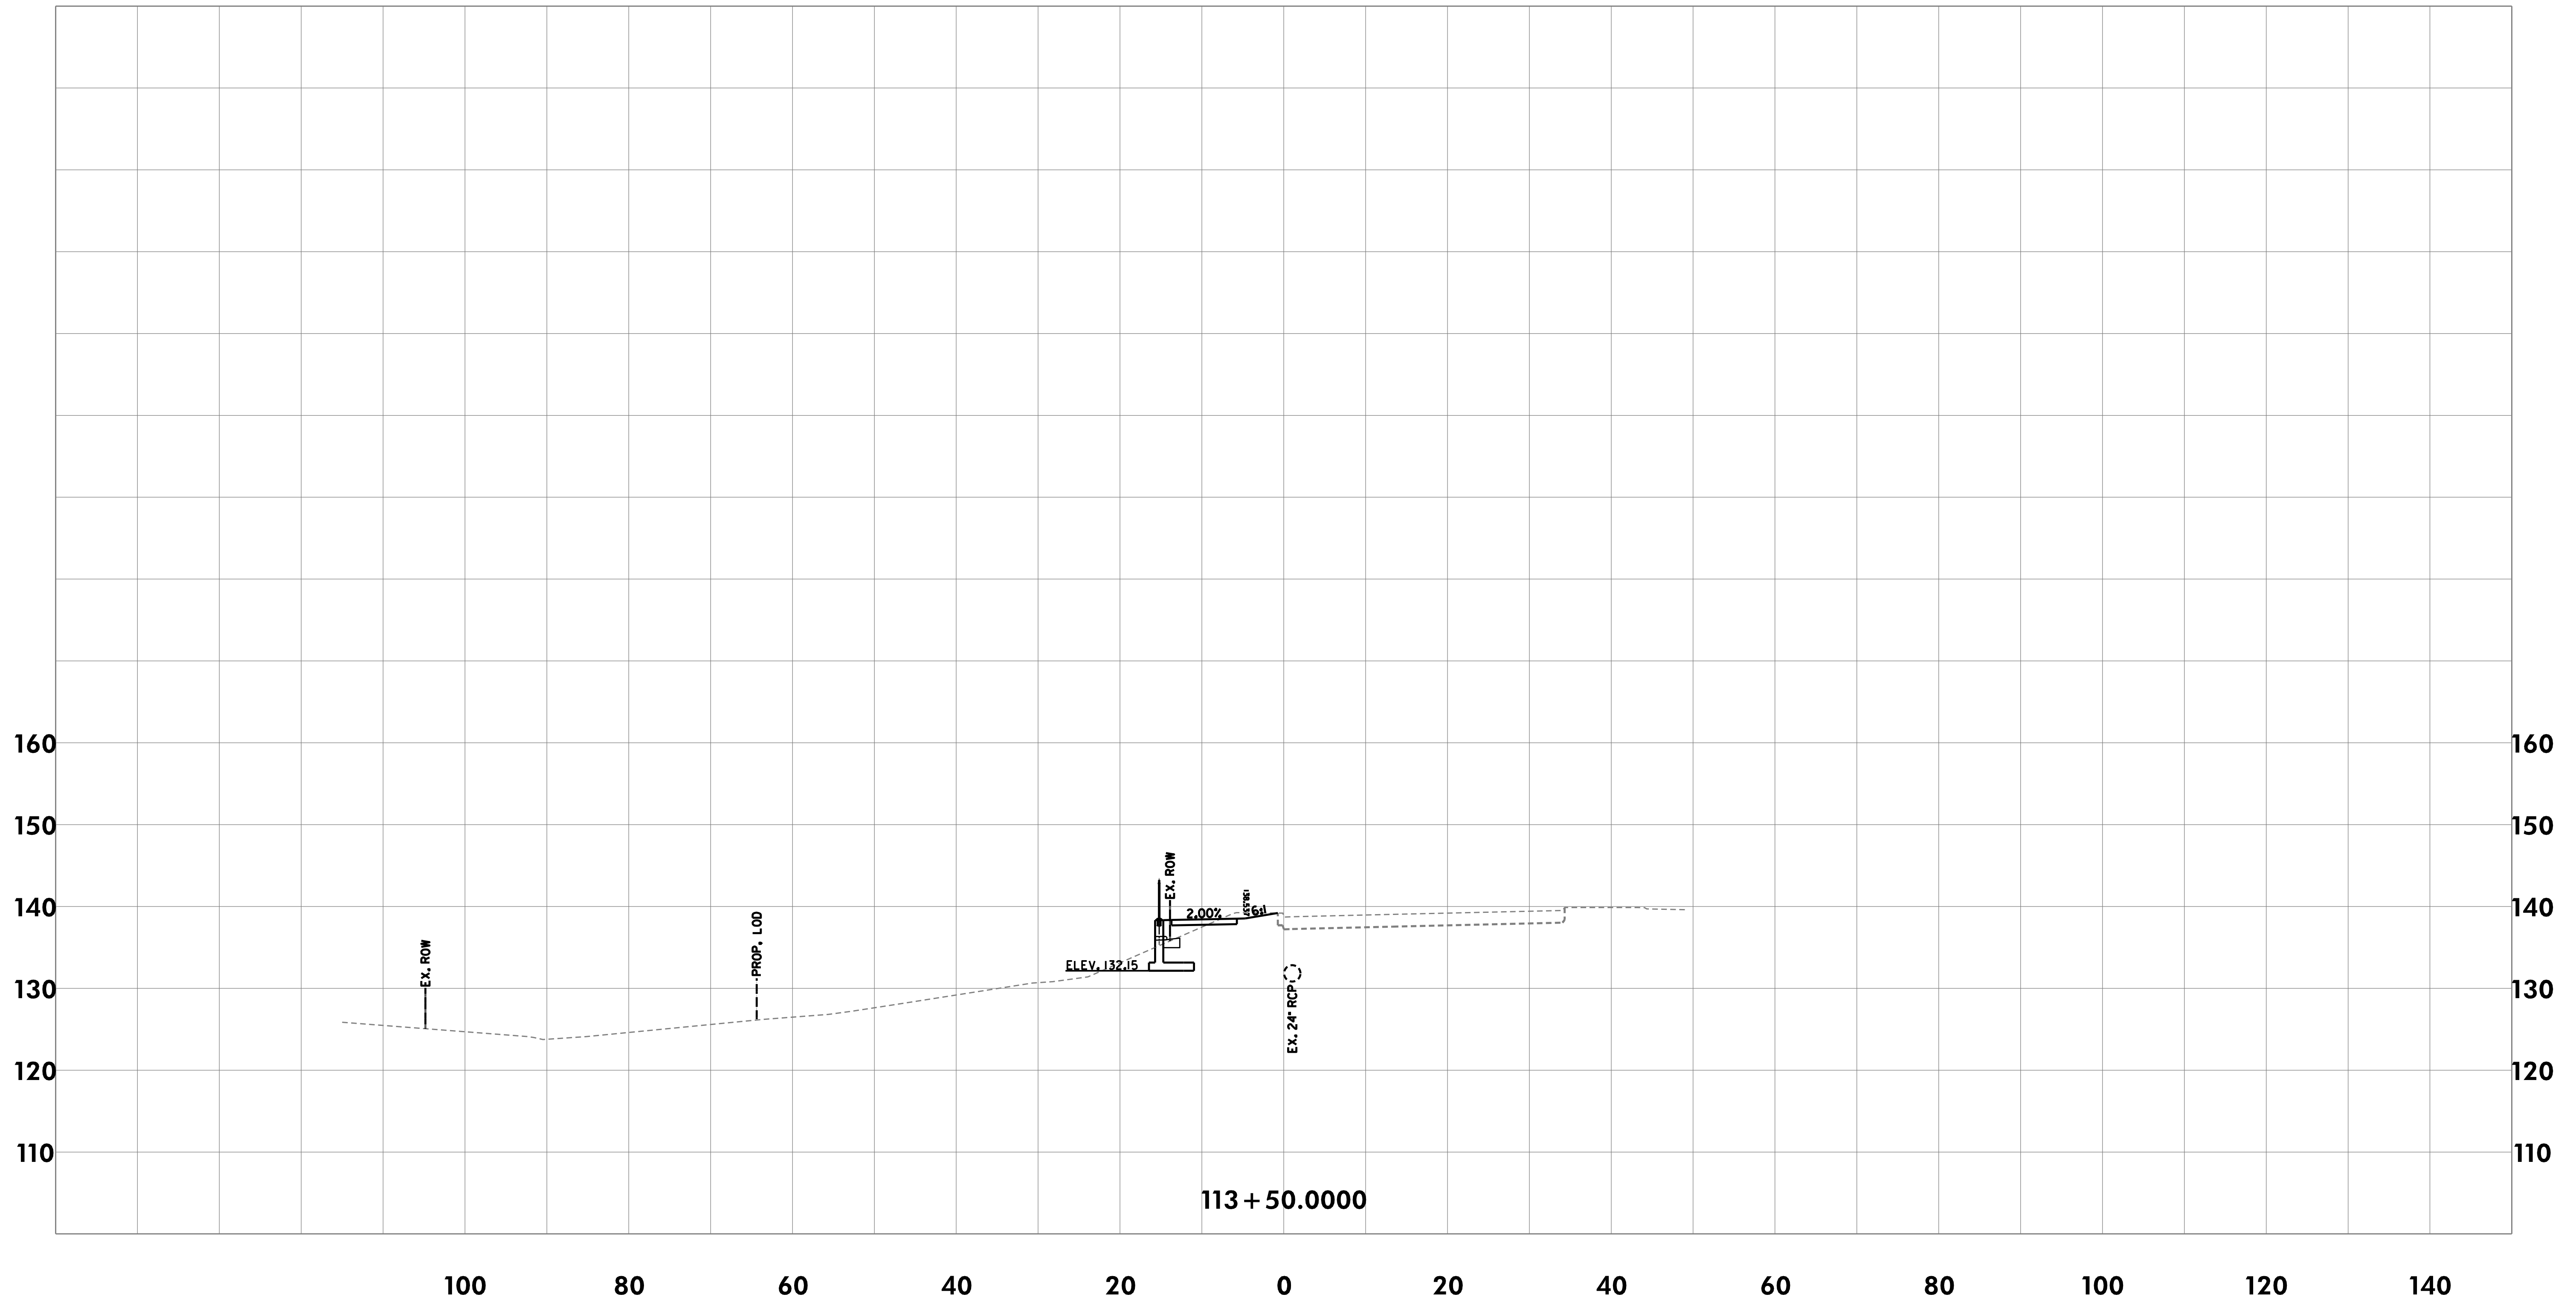

CROSS-SECTIONS

THE CITY OF TAKOMA PARK AND
METROPOLITAN WASHINGTON
COUNCIL OF GOVERNMENTS

NEW AVE BIKEWAY
MD 650 (NEW HAMPSHIRE AVENUE)

SCALE 1"=10' DATE MAY 2020

DESIGNED BY KBJ COUNTY MONTGOMERY

DRAWN BY KBJ


CHECKED BY RJG SHEET NO. 32 OF 114



Rummel, Klepper & Kahl, LLP
700 EAST PRATT STREET | BALTIMORE, MD 21202
SUITE 500 PH: (410) 728-2900

Engineers | Construction Managers | Planners | Scientists
www.rkk.com

\\bdsrv06\v2016\2016\16217-NewAveBike\CAD\Geopak\p1C_0000-NewAveBike.dgn
Monday, May 11, 2020 AT 08:56 AM

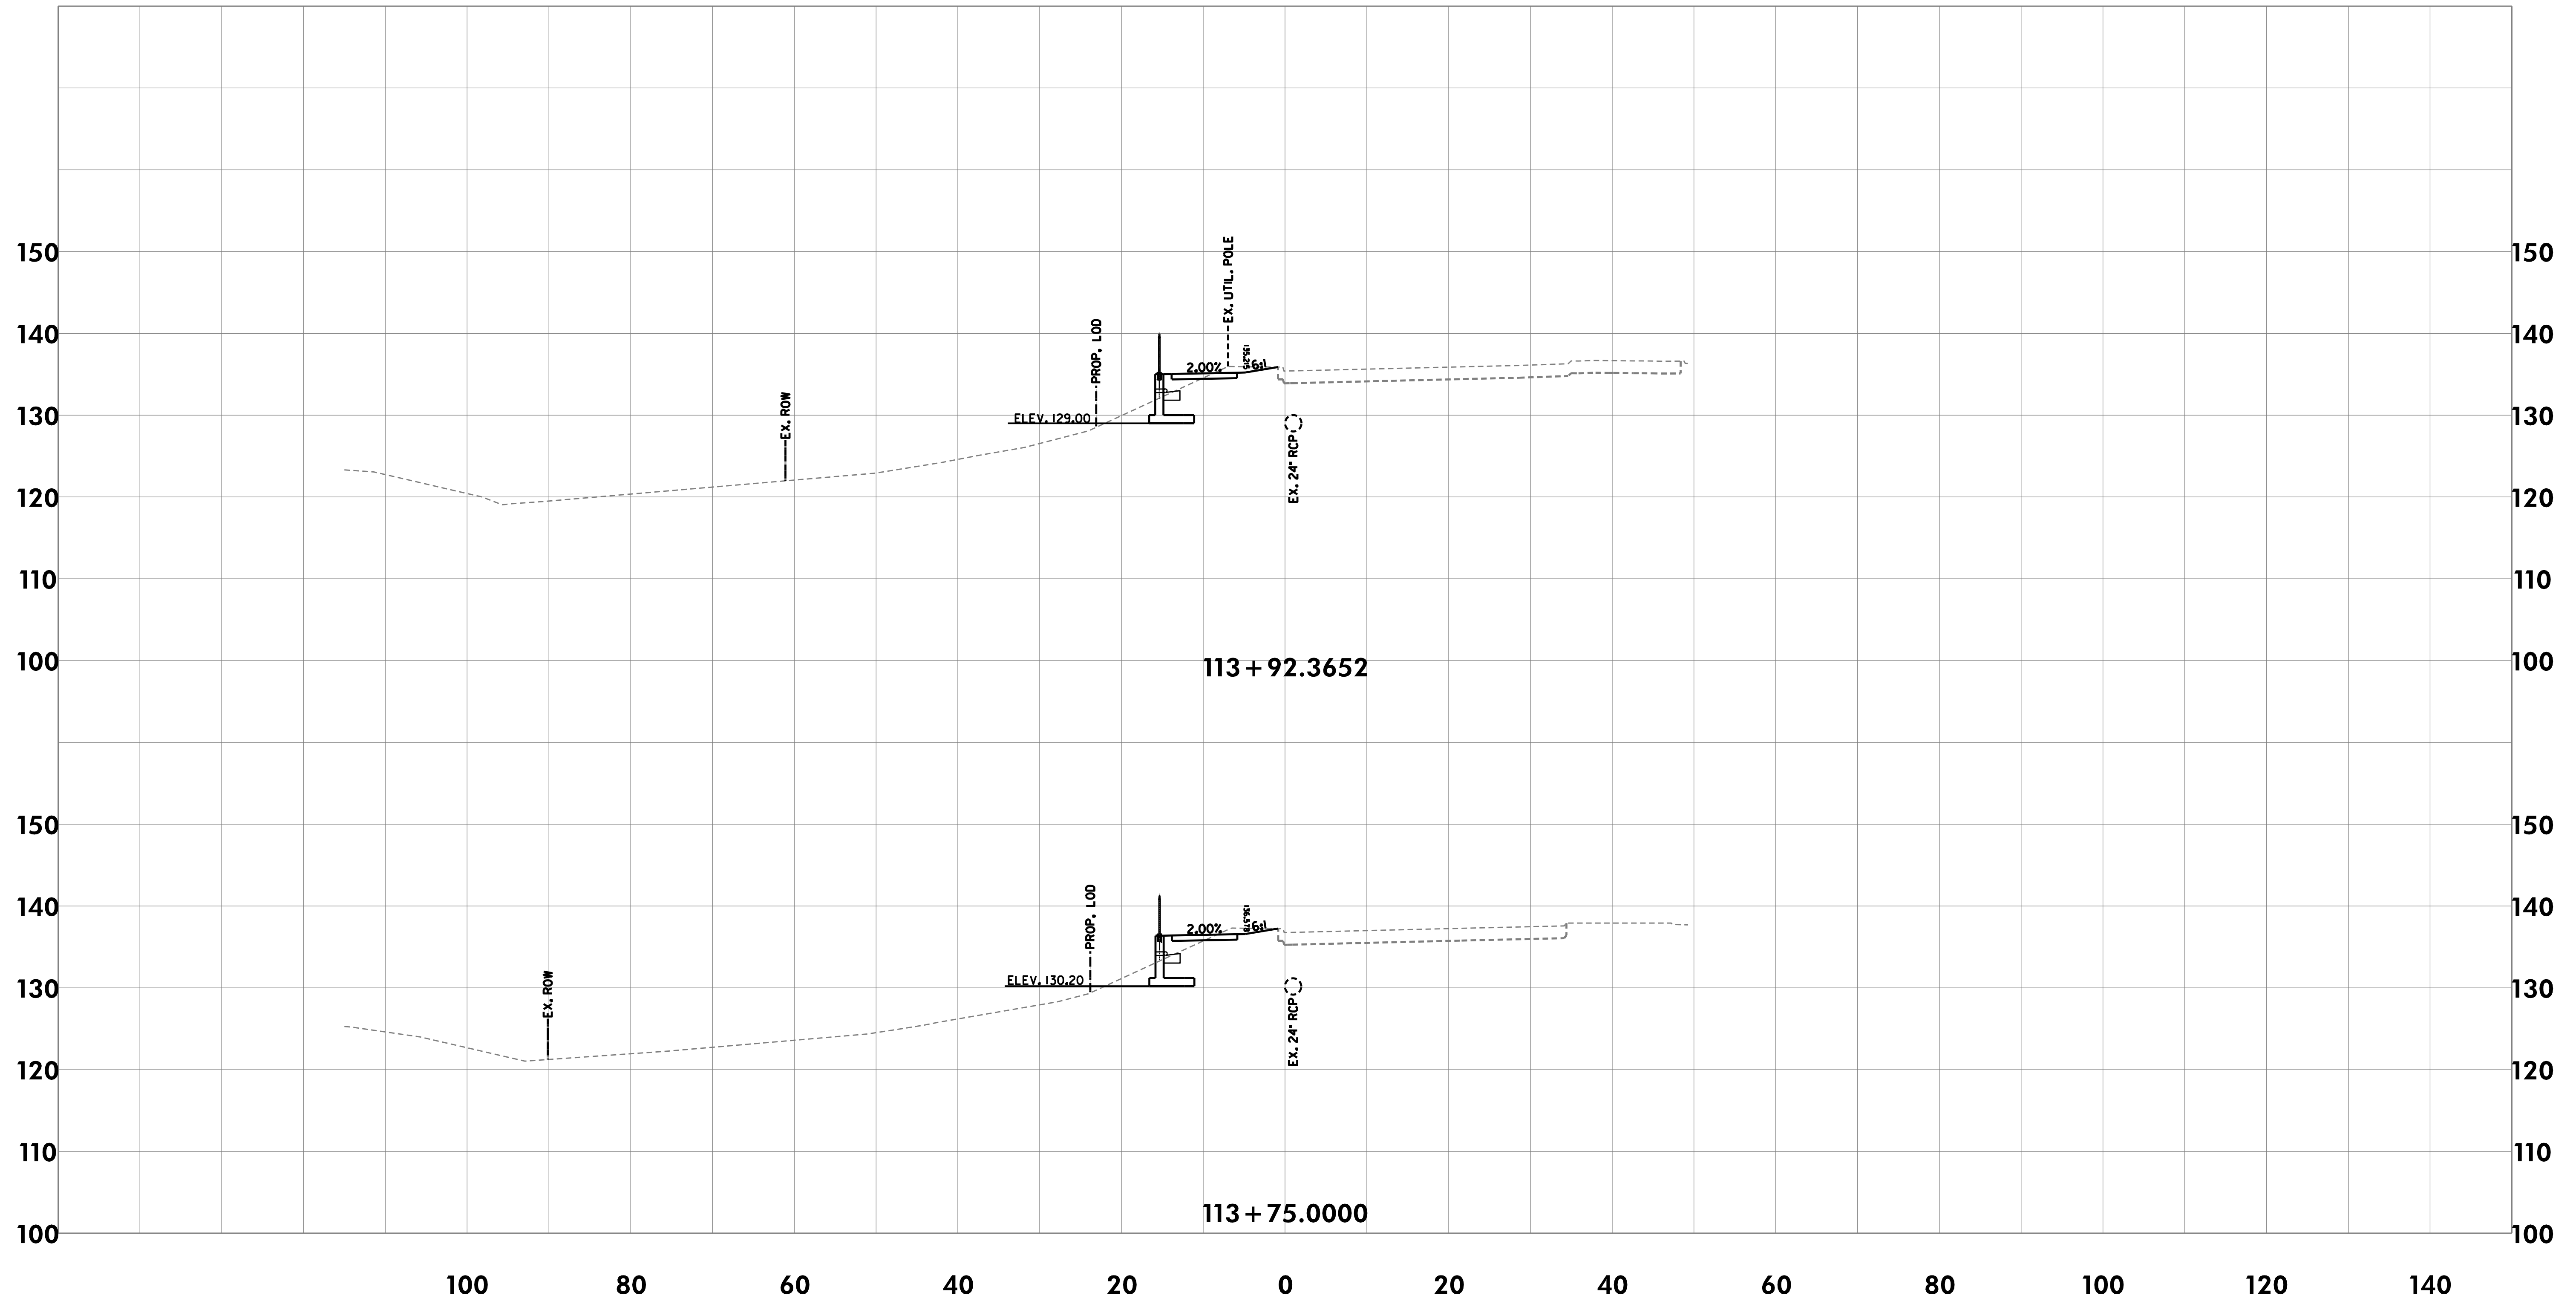

CROSS-SECTIONS

THE CITY OF TAKOMA PARK AND
METROPOLITAN WASHINGTON
COUNCIL OF GOVERNMENTS

NEW AVE BIKEWAY
MD 650 (NEW HAMPSHIRE AVENUE)

SCALE 1"=10' DATE MAY 2020

DESIGNED BY KBJ COUNTY MONTGOMERY

DRAWN BY KBJ


CHECKED BY RJG SHEET NO. 33 OF 114



Rummel, Klepper & Kahl, LLP
700 EAST PRATT STREET | BALTIMORE, MD 21202
SUITE 500 PH: (410) 728-2900

Engineers | Construction Managers | Planners | Scientists
www.rkk.com

\\bdsrv06\v2016\2016\16217-NewAveBike\CAD\Geopak\pkC_0000-NewAveBike.dgn
Monday, May 11, 2020 AT 08:56 AM

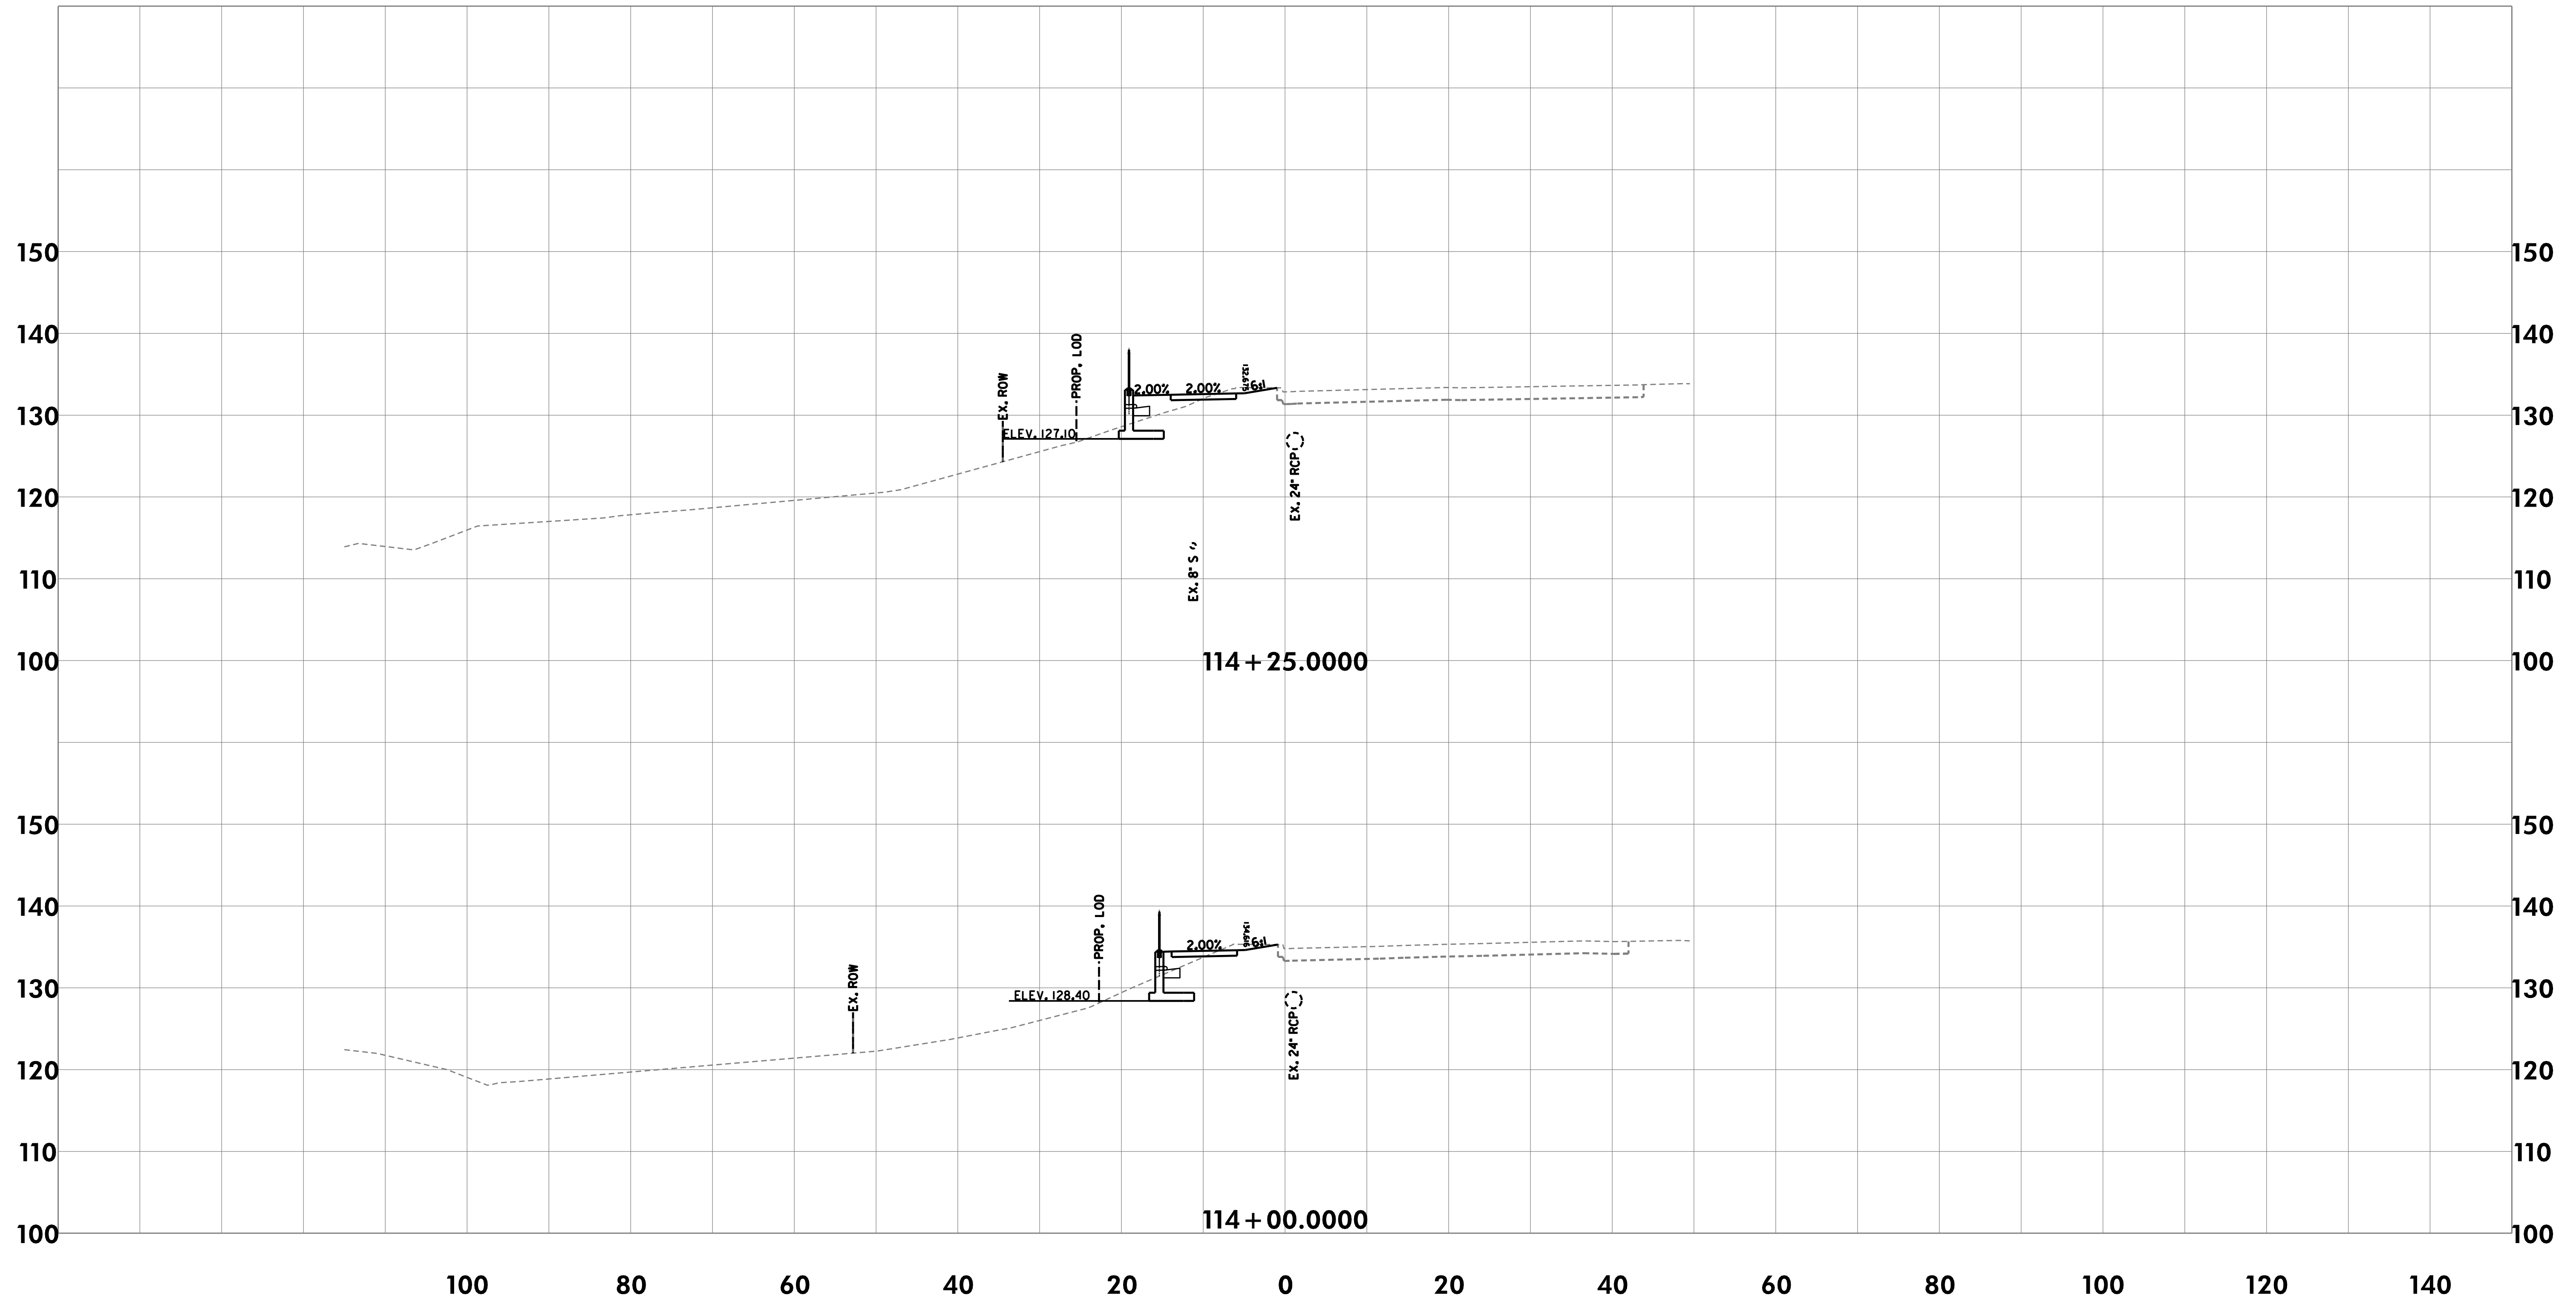

CROSS-SECTIONS

THE CITY OF TAKOMA PARK AND
METROPOLITAN WASHINGTON
COUNCIL OF GOVERNMENTS

NEW AVE BIKEWAY
MD 650 (NEW HAMPSHIRE AVENUE)


SCALE	1"=10'	DATE	MAY 2020
DESIGNED BY	KBJ	COUNTY	MONTGOMERY
DRAWN BY	KBJ		
CHECKED BY	RJG	SHEET NO.	34 OF 114



Rummel, Klepper & Kahl, LLP
700 EAST PRATT STREET | BALTIMORE, MD 21202
SUITE 500 PH: (410) 728-2900

Engineers | Construction Managers | Planners | Scientists
www.rkk.com

\\bdsrv06\v2016\2016\16217-NewAveBike\CADD\Geopak\pkC_0000-NewAveBike.dgn
Monday, May 11, 2020 AT 08:56 AM

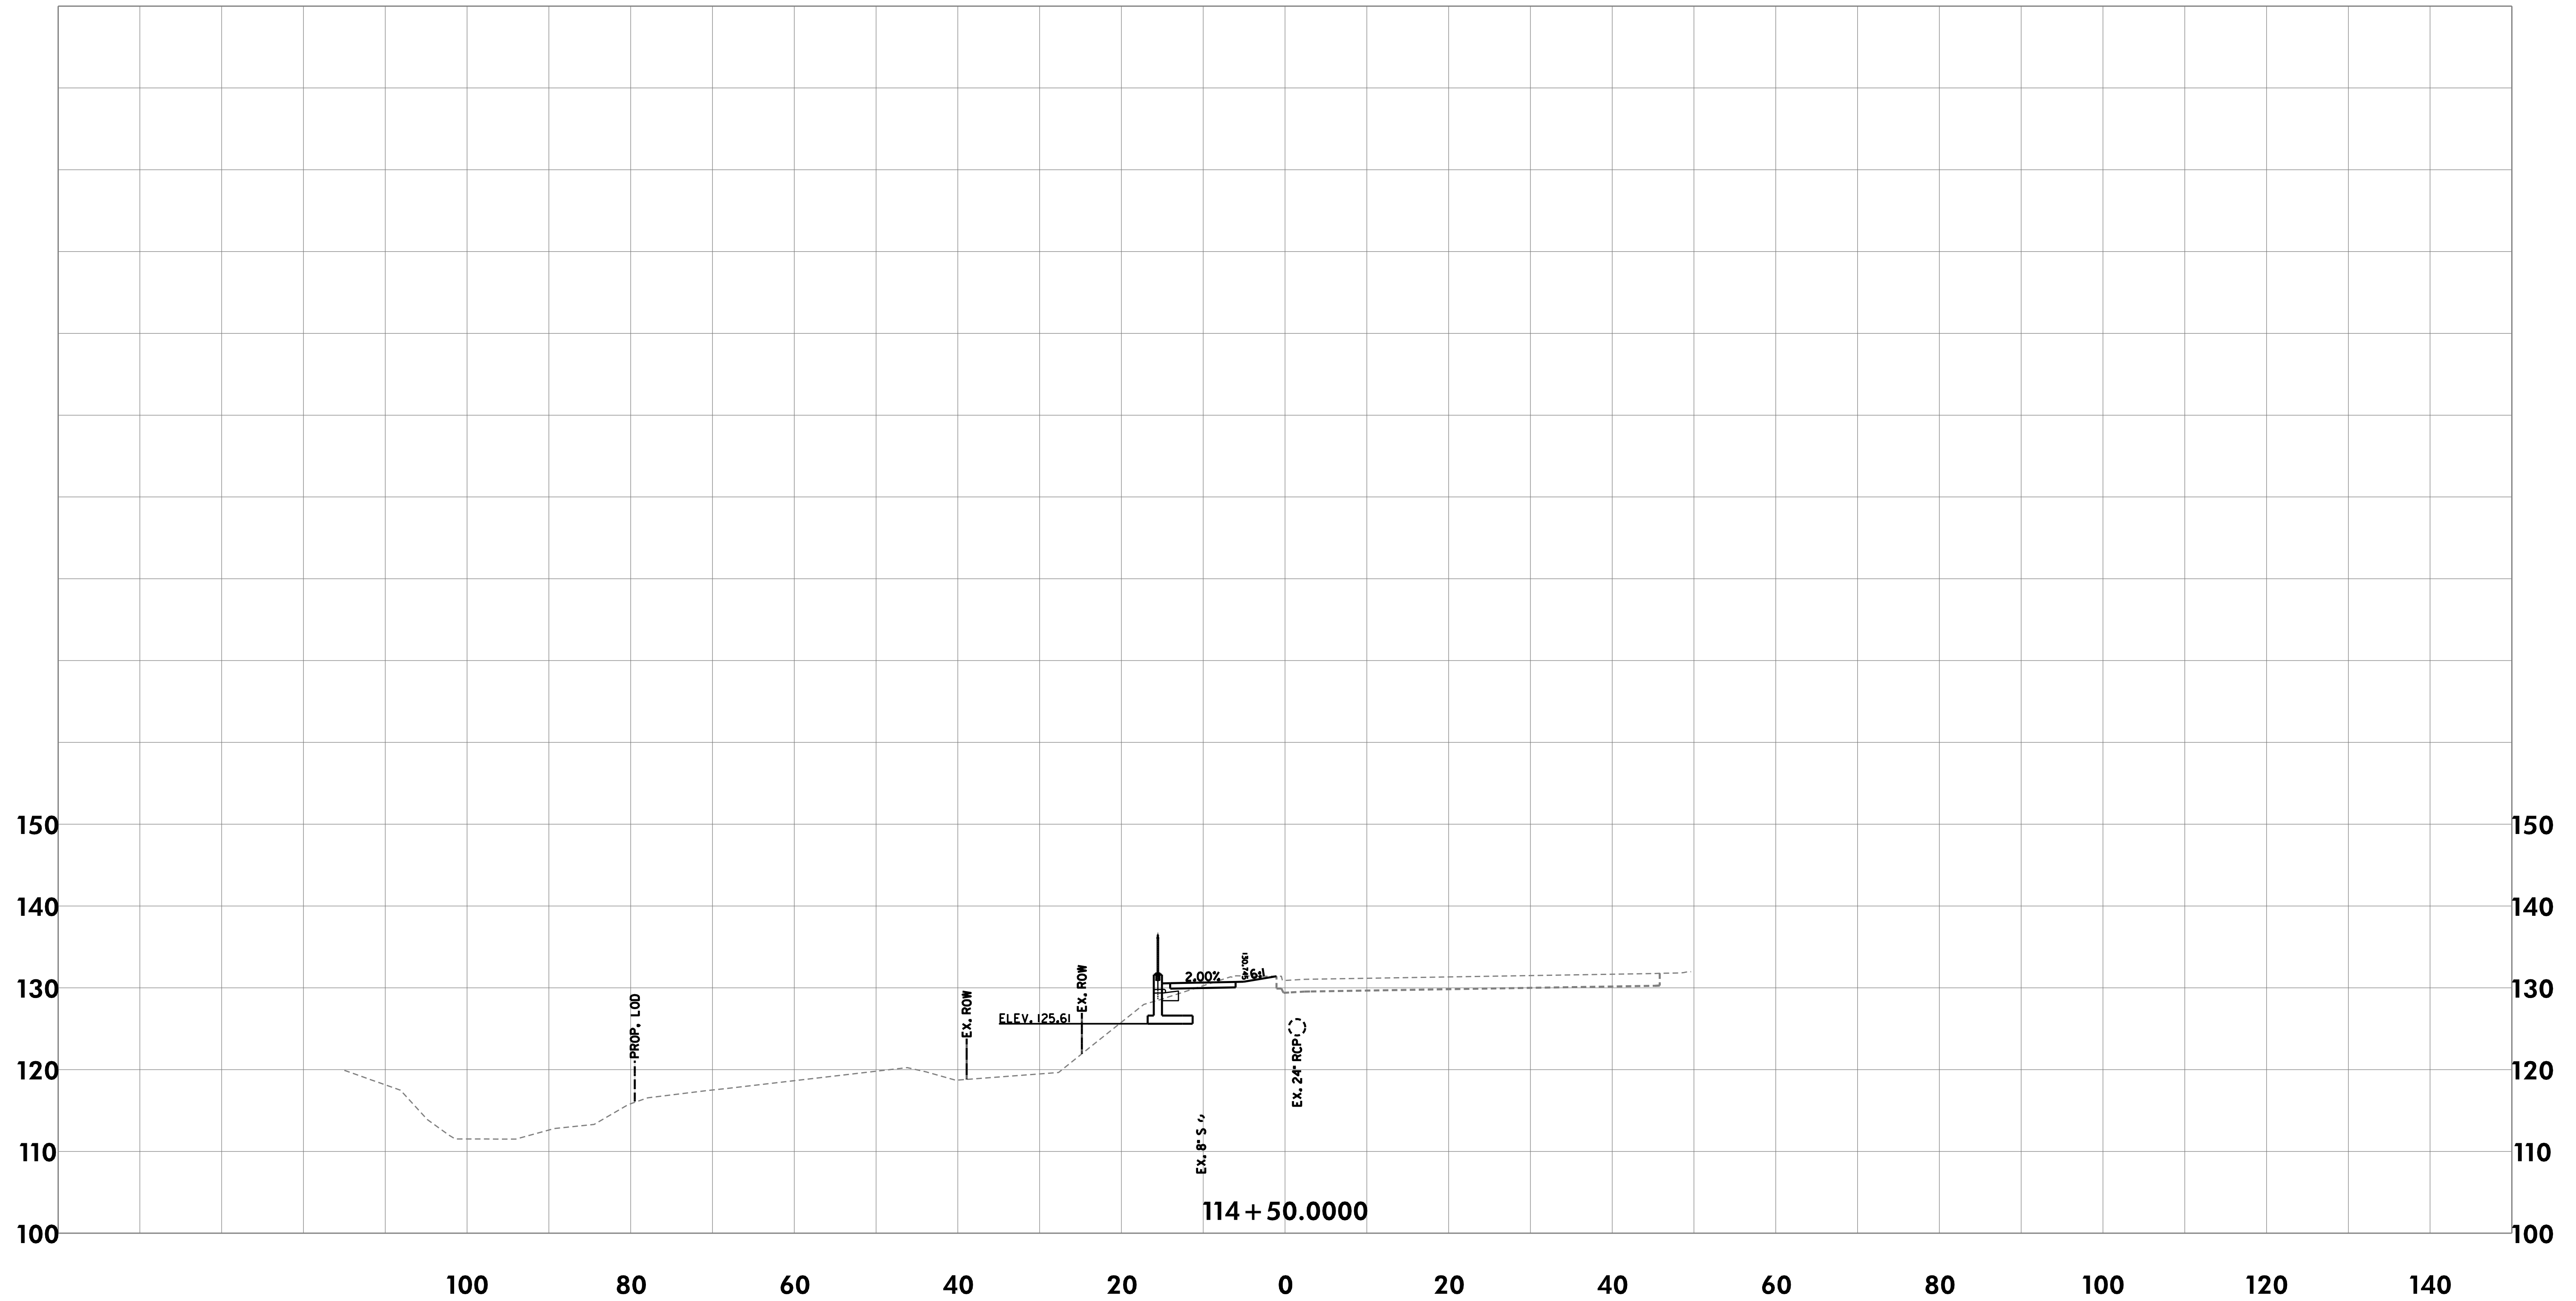

CROSS-SECTIONS

THE CITY OF TAKOMA PARK AND
METROPOLITAN WASHINGTON
COUNCIL OF GOVERNMENTS

NEW AVE BIKEWAY
MD 650 (NEW HAMPSHIRE AVENUE)

SCALE 1"=10' DATE MAY 2020

DESIGNED BY KBJ COUNTY MONTGOMERY

DRAWN BY KBJ


CHECKED BY RJG SHEET NO. 35 OF 114



Rummel, Klepper & Kahl, LLP
700 EAST PRATT STREET | BALTIMORE, MD 21202
SUITE 500 PH: (410) 728-2900

Engineers | Construction Managers | Planners | Scientists
www.rkk.com

\\bdsrv06\v2016\2016\16217-NewAveBike\CADD\Geopak\p1C_0000-NewAveBike.dgn
Monday, May 11, 2020 AT 08:56 AM

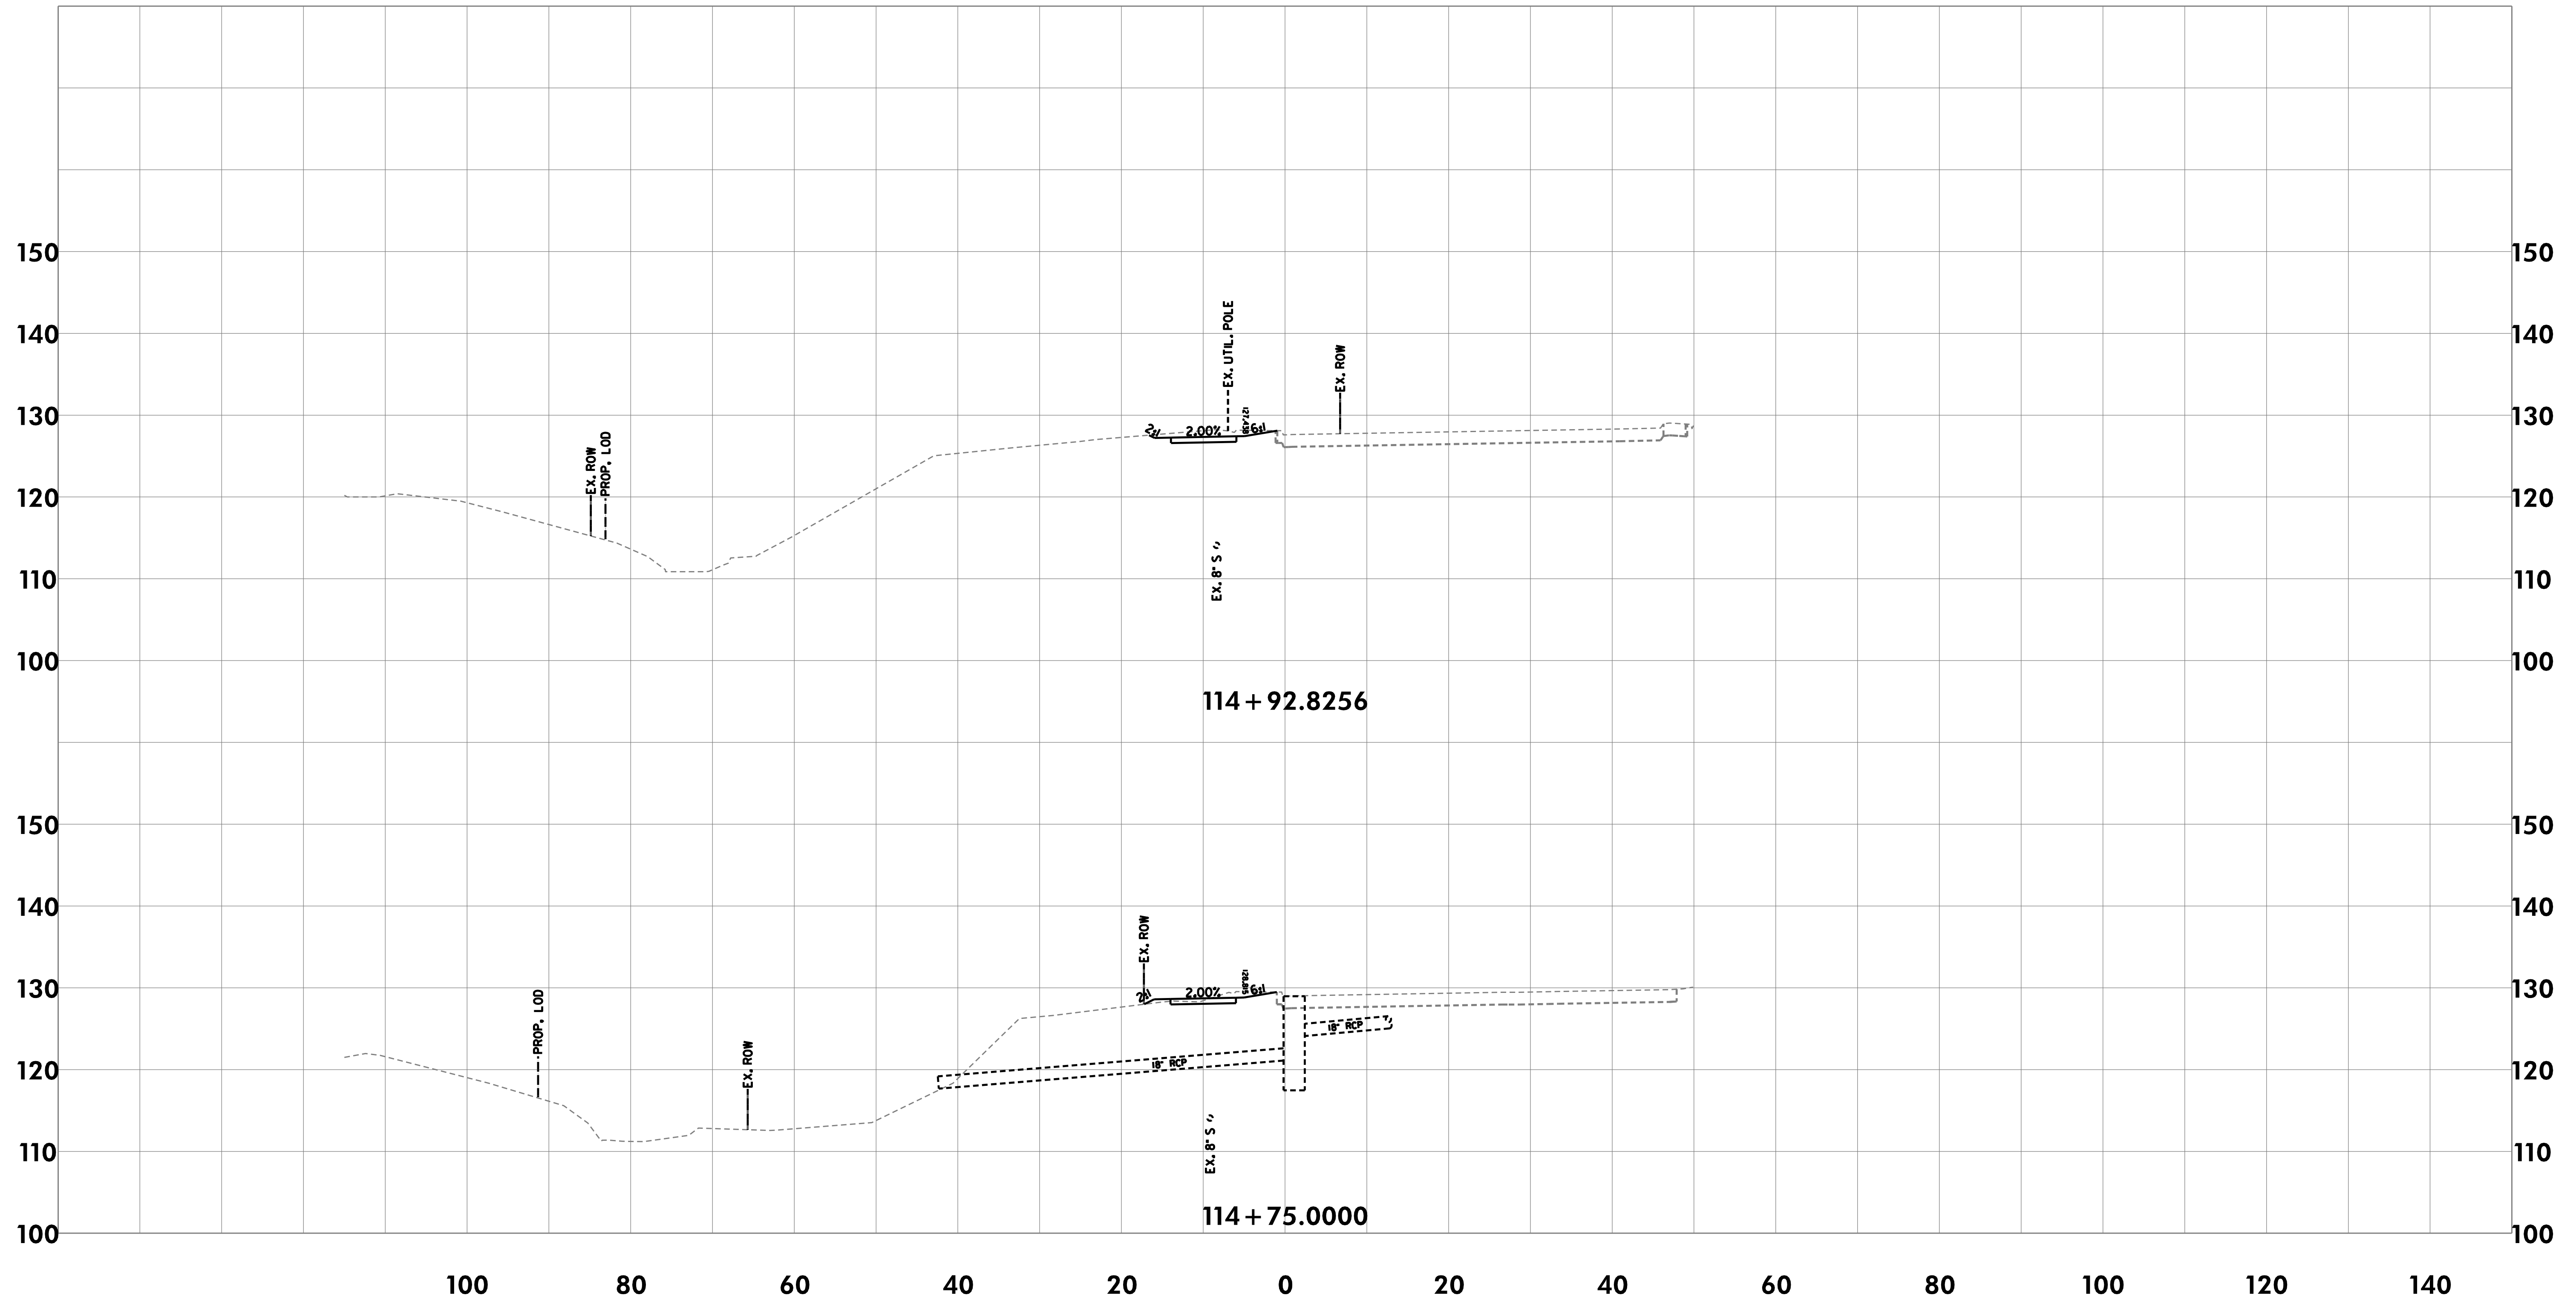

CROSS-SECTIONS

THE CITY OF TAKOMA PARK AND
METROPOLITAN WASHINGTON
COUNCIL OF GOVERNMENTS

NEW AVE BIKEWAY
MD 650 (NEW HAMPSHIRE AVENUE)

RK&K
Rummel, Klepper & Kahl, LLP
700 EAST PRATT STREET | BALTIMORE, MD 21202
SUITE 500 PH: (410) 728-2900

Engineers | Construction Managers | Planners | Scientists
www.rkk.com


SCALE 1"=10' DATE MAY 2020

DESIGNED BY KBJ COUNTY MONTGOMERY

DRAWN BY KBJ

CHECKED BY RJG SHEET NO. 36 OF 114

\\bdsrv06\v2016\2016\16217-NewAveBike\CADD\Geopak\p1C_0000-NewAveBike.dgn
Monday, May 11, 2020 AT 08:56 AM

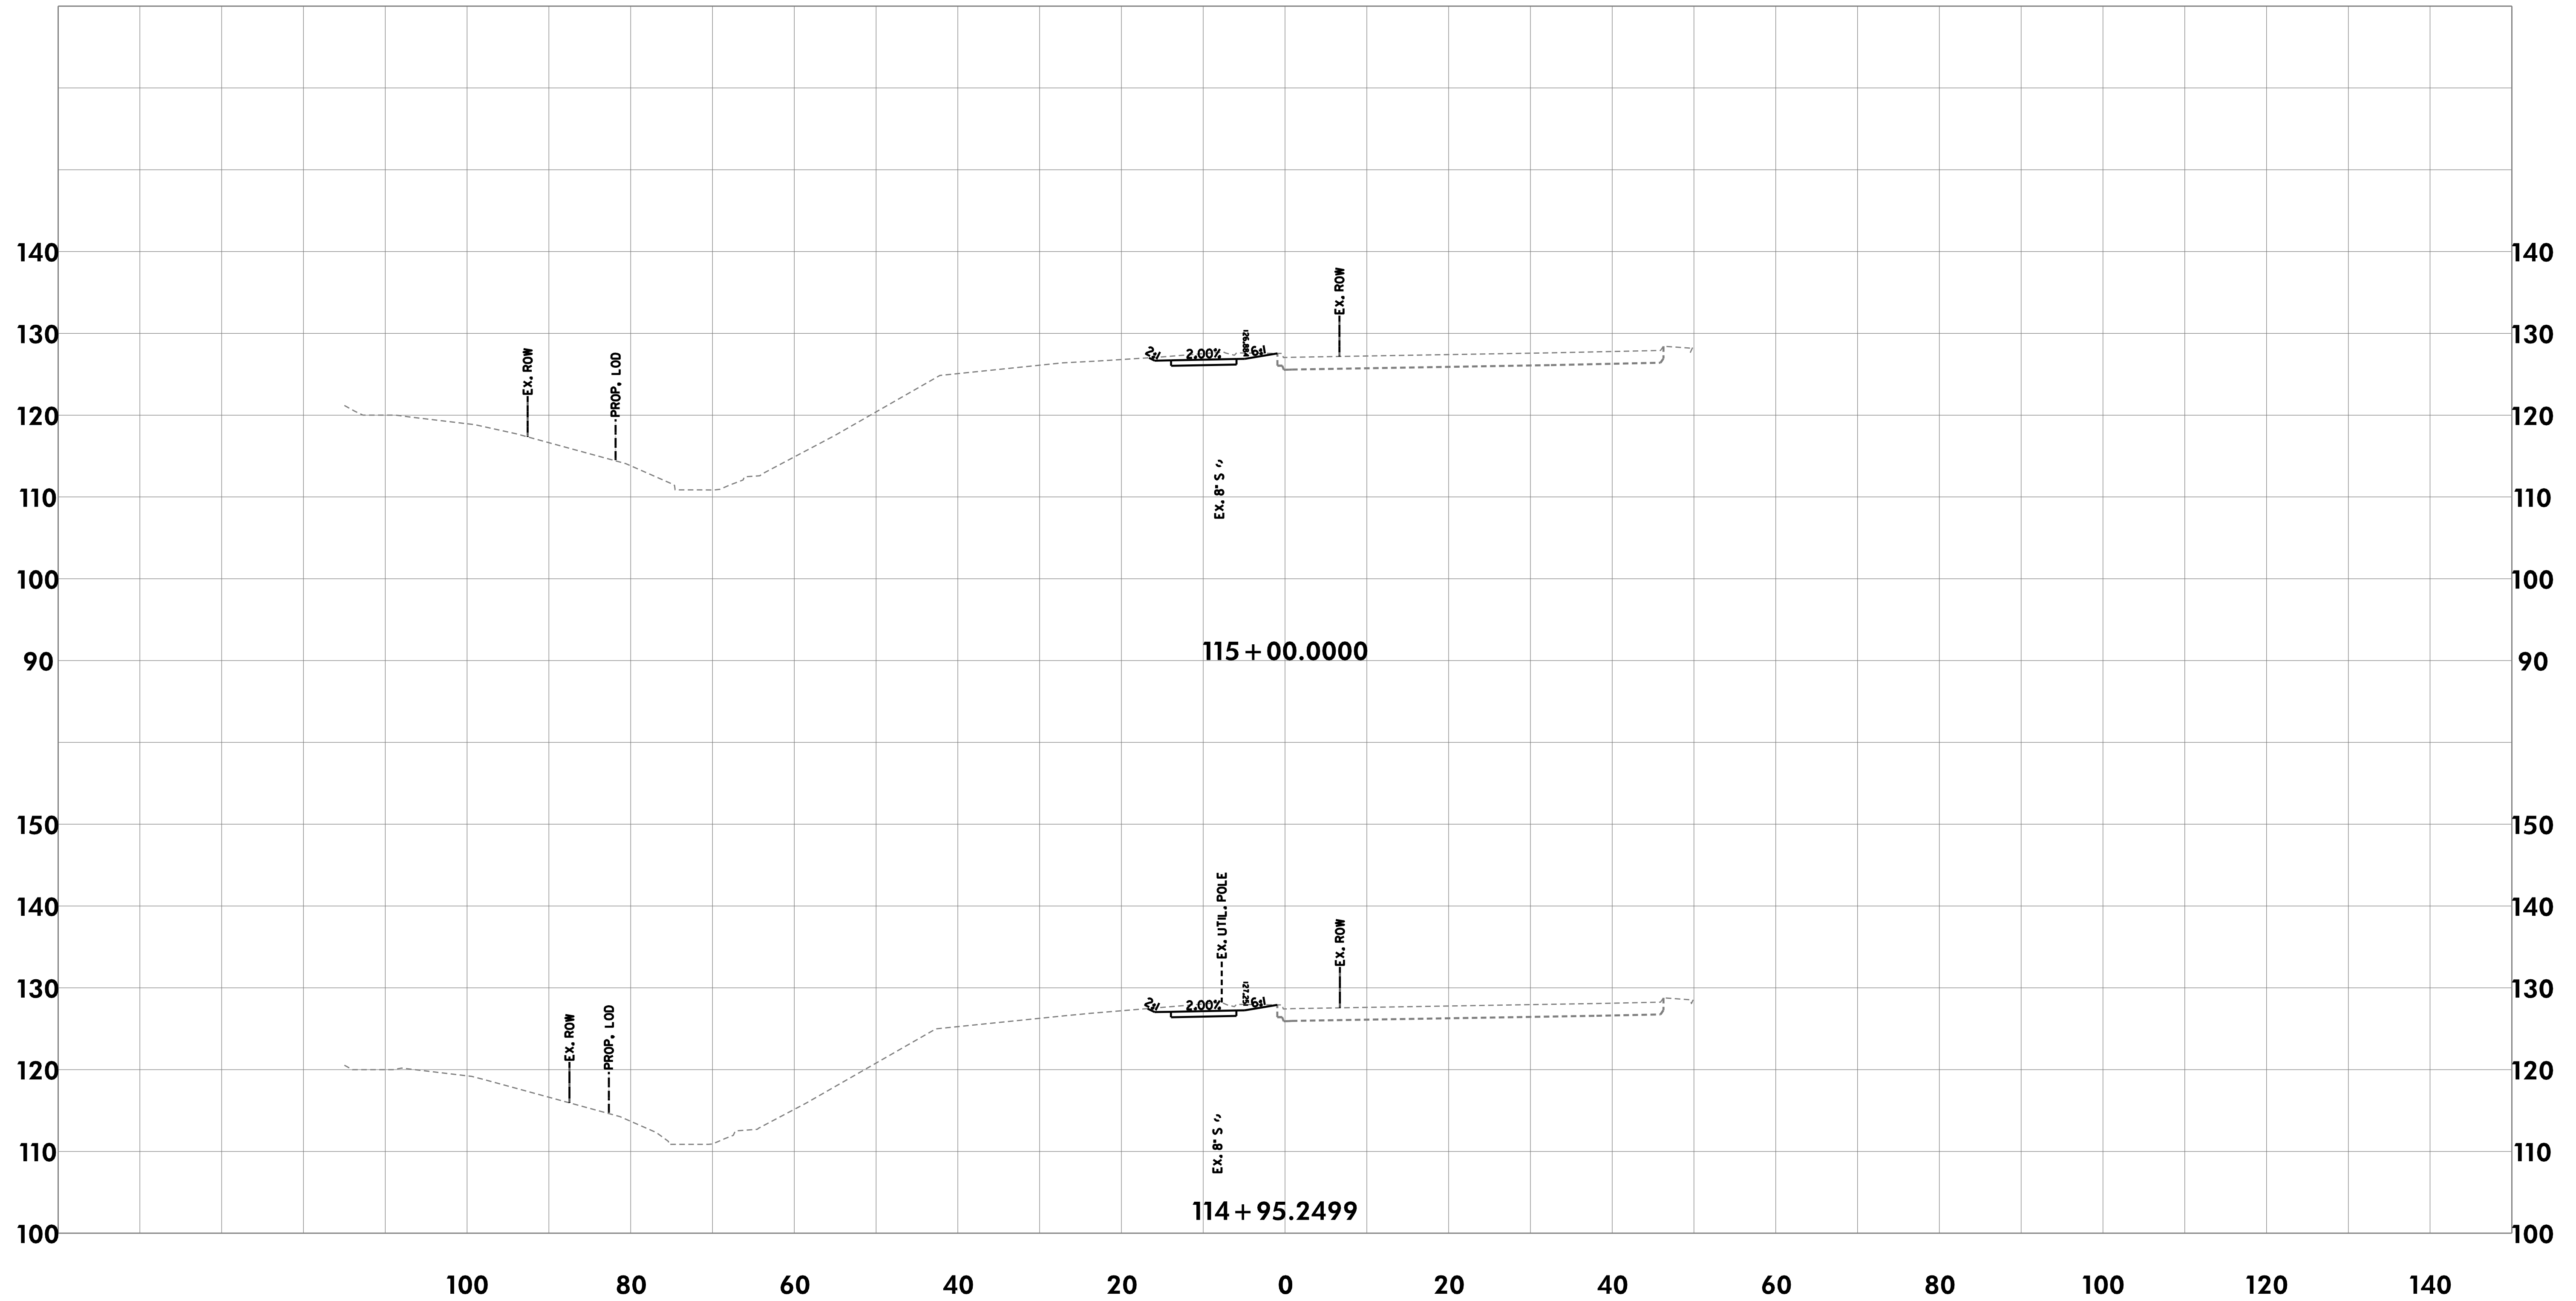

CROSS-SECTIONS

THE CITY OF TAKOMA PARK AND
METROPOLITAN WASHINGTON
COUNCIL OF GOVERNMENTS

NEW AVE BIKEWAY
MD 650 (NEW HAMPSHIRE AVENUE)

SCALE 1"=10' DATE MAY 2020

DESIGNED BY KBJ COUNTY MONTGOMERY

DRAWN BY KBJ


CHECKED BY RJG SHEET NO. 37 OF 114



Rummel, Klepper & Kahl, LLP
700 EAST PRATT STREET | BALTIMORE, MD 21202
SUITE 500 PH: (410) 728-2900

Engineers | Construction Managers | Planners | Scientists
www.rkk.com

\\bdsrv06\v2016\2016\16217-NewAveBike\CADD\Geopak\p1C_0000-NewAveBike.dgn
Monday, May 11, 2020 AT 08:56 AM

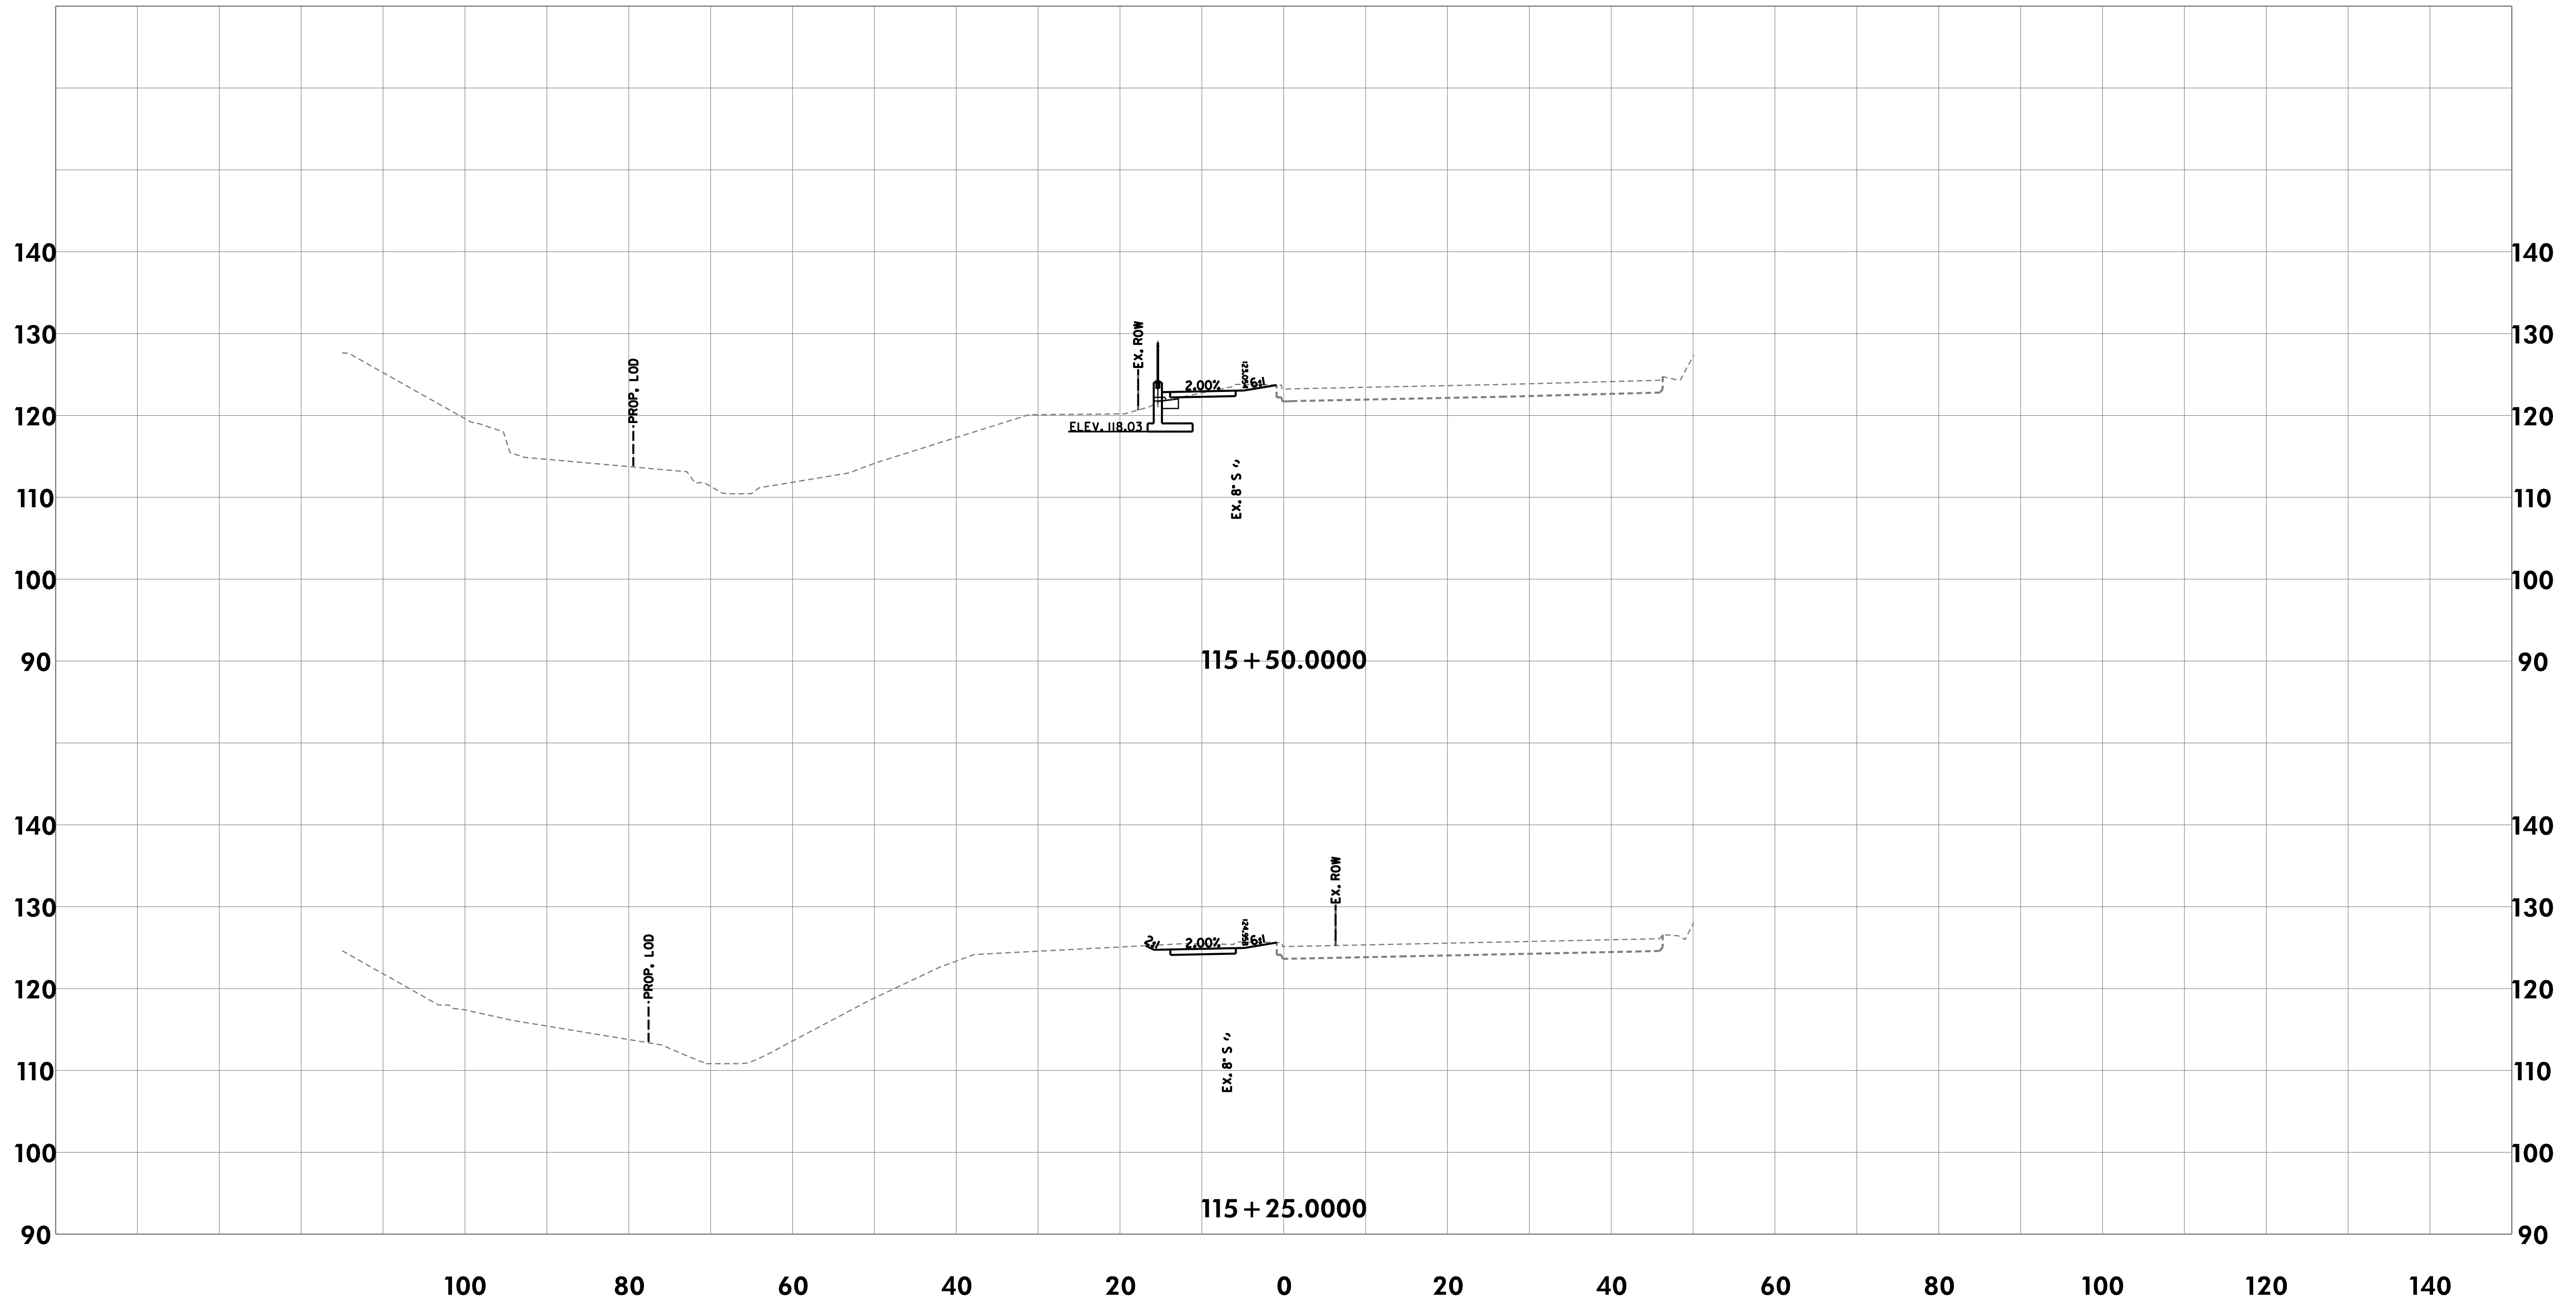

CROSS-SECTIONS

THE CITY OF TAKOMA PARK AND
METROPOLITAN WASHINGTON
COUNCIL OF GOVERNMENTS

NEW AVE BIKEWAY
MD 650 (NEW HAMPSHIRE AVENUE)

SCALE 1"=10' DATE MAY 2020

DESIGNED BY KBJ COUNTY MONTGOMERY

DRAWN BY KBJ


CHECKED BY RJG SHEET NO. 38 OF 114



Rummel, Klepper & Kahl, LLP
700 EAST PRATT STREET | BALTIMORE, MD 21202
SUITE 500 PH: (410) 728-2900

Engineers | Construction Managers | Planners | Scientists
www.rkk.com

\\bdsrv06\v2016\2016\16217-NewAveBike\CADD\Geopak\pkc_0000-NewAveBike.dgn
Monday, May 11, 2020 AT 08:56 AM

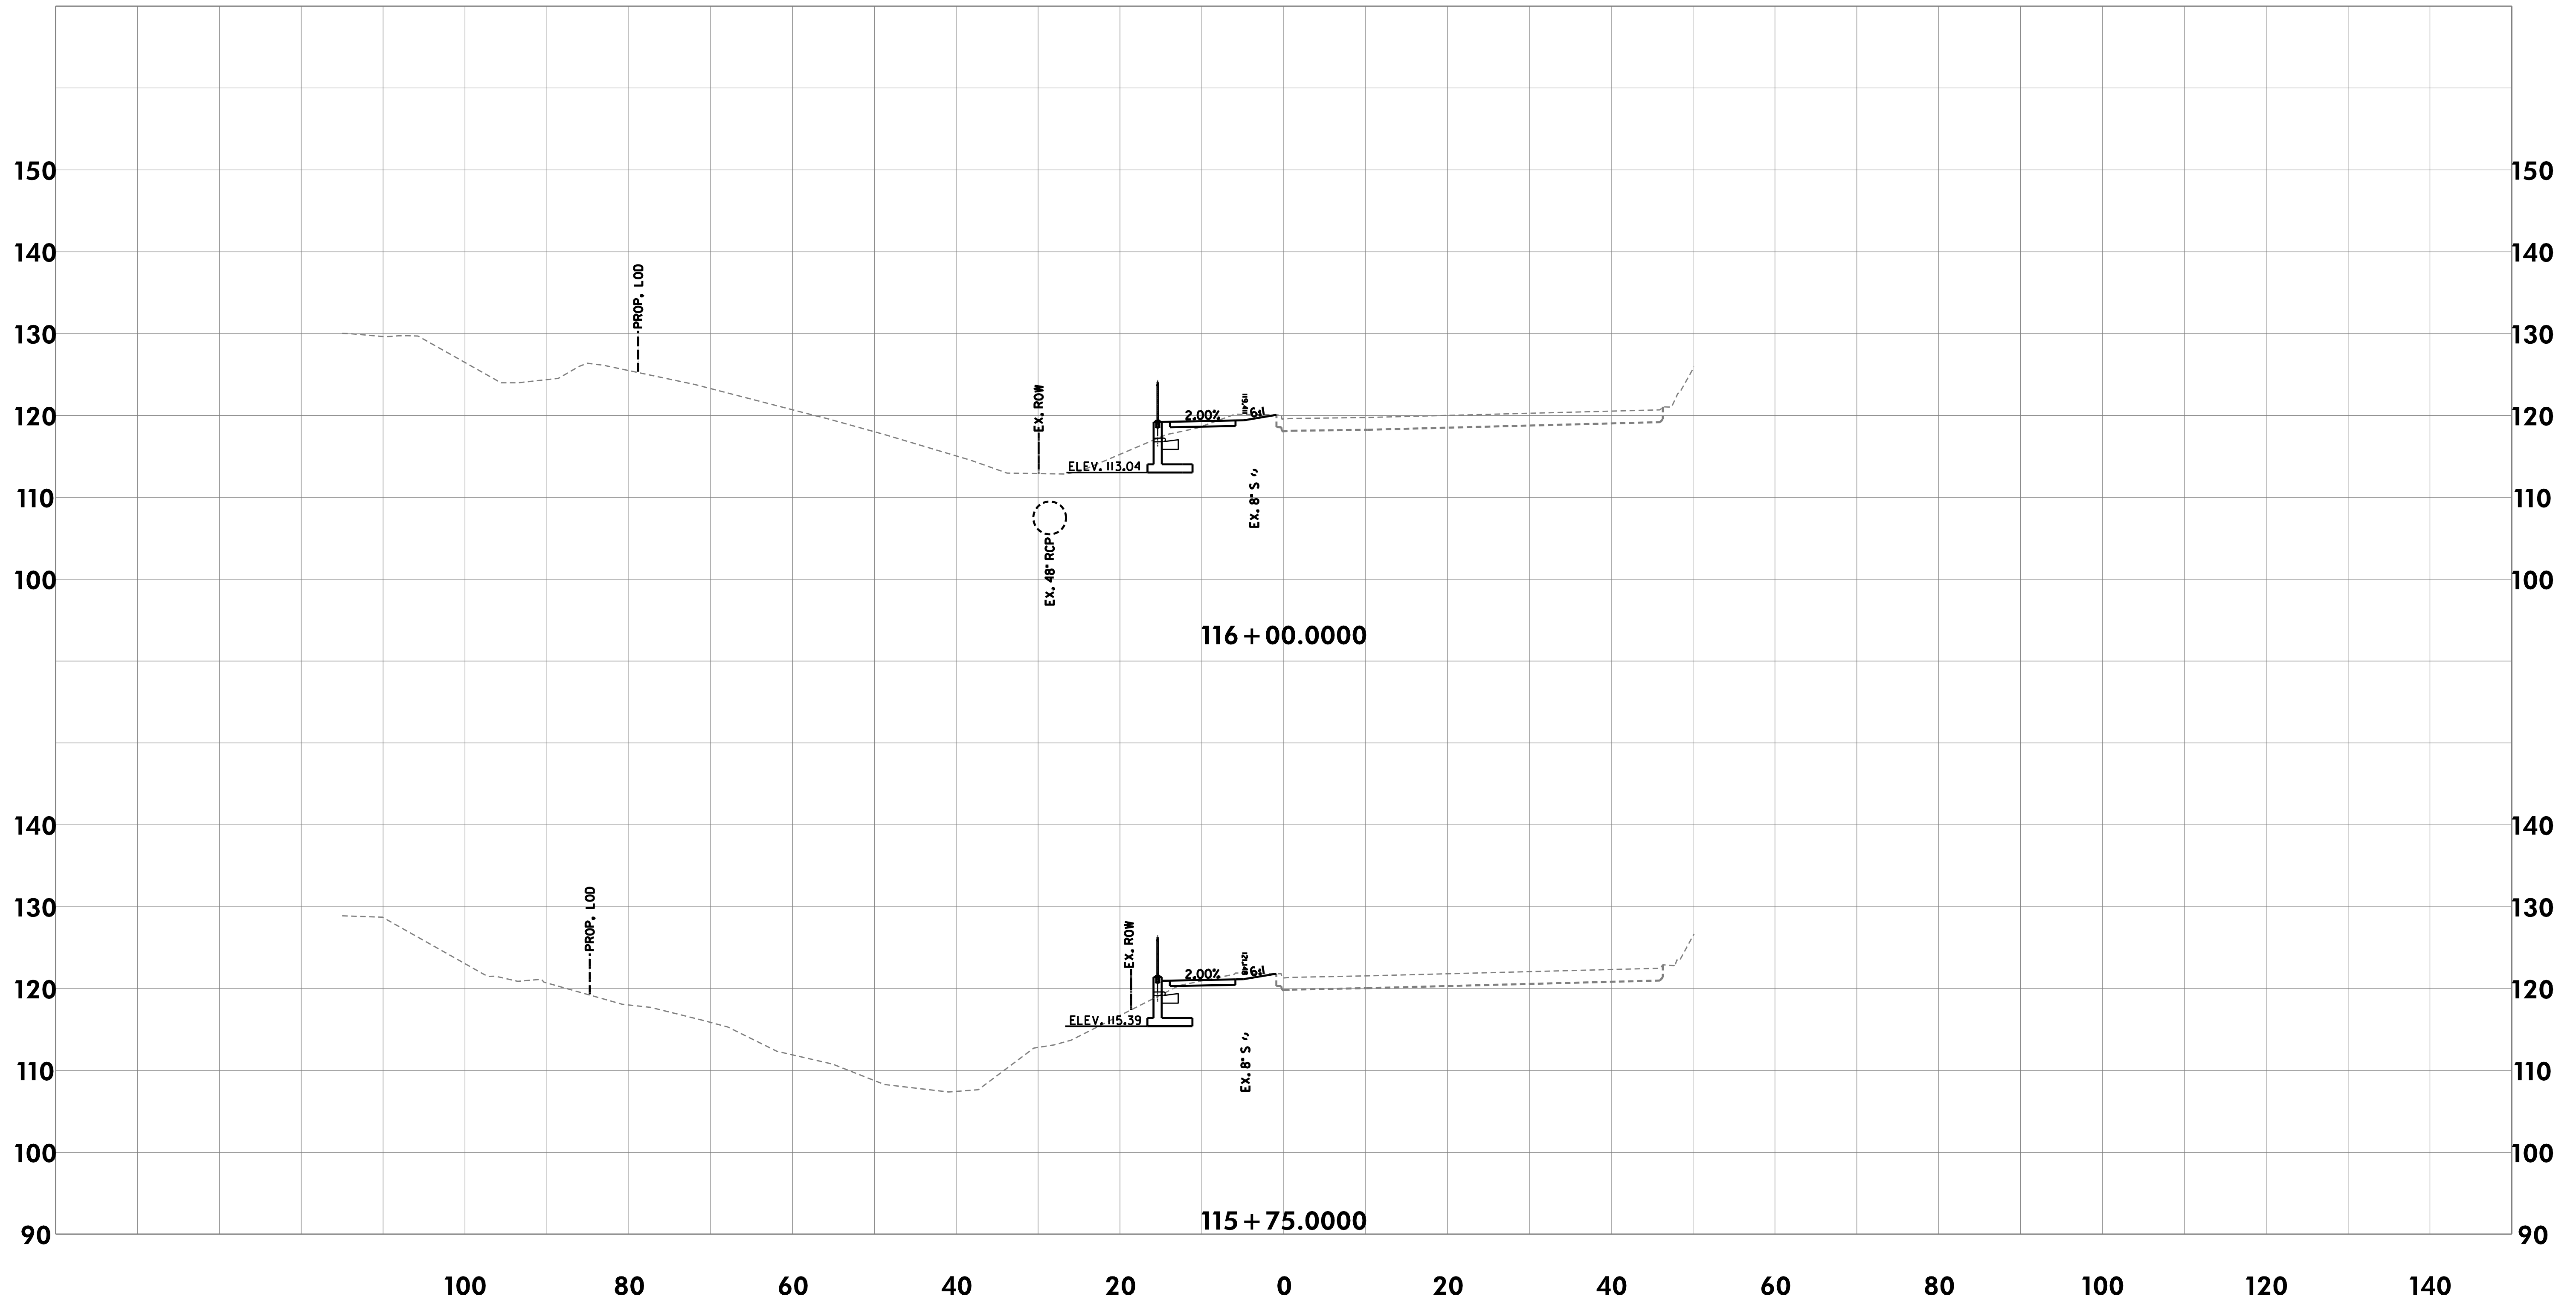

CROSS-SECTIONS

THE CITY OF TAKOMA PARK AND
METROPOLITAN WASHINGTON
COUNCIL OF GOVERNMENTS

NEW AVE BIKEWAY
MD 650 (NEW HAMPSHIRE AVENUE)

SCALE 1"=10' DATE MAY 2020

DESIGNED BY KBJ COUNTY MONTGOMERY

DRAWN BY KBJ


CHECKED BY RJG SHEET NO. 39 OF 114



Rummel, Klepper & Kahl, LLP
700 EAST PRATT STREET | BALTIMORE, MD 21202
SUITE 500 PH: (410) 728-2900

Engineers | Construction Managers | Planners | Scientists
www.rkk.com

\\bdsrv06\v2016\2016\16217-NewAveBike\CADD\Geopak\pkC_0000-NewAveBike.dgn
Monday, May 11, 2020 AT 08:56 AM

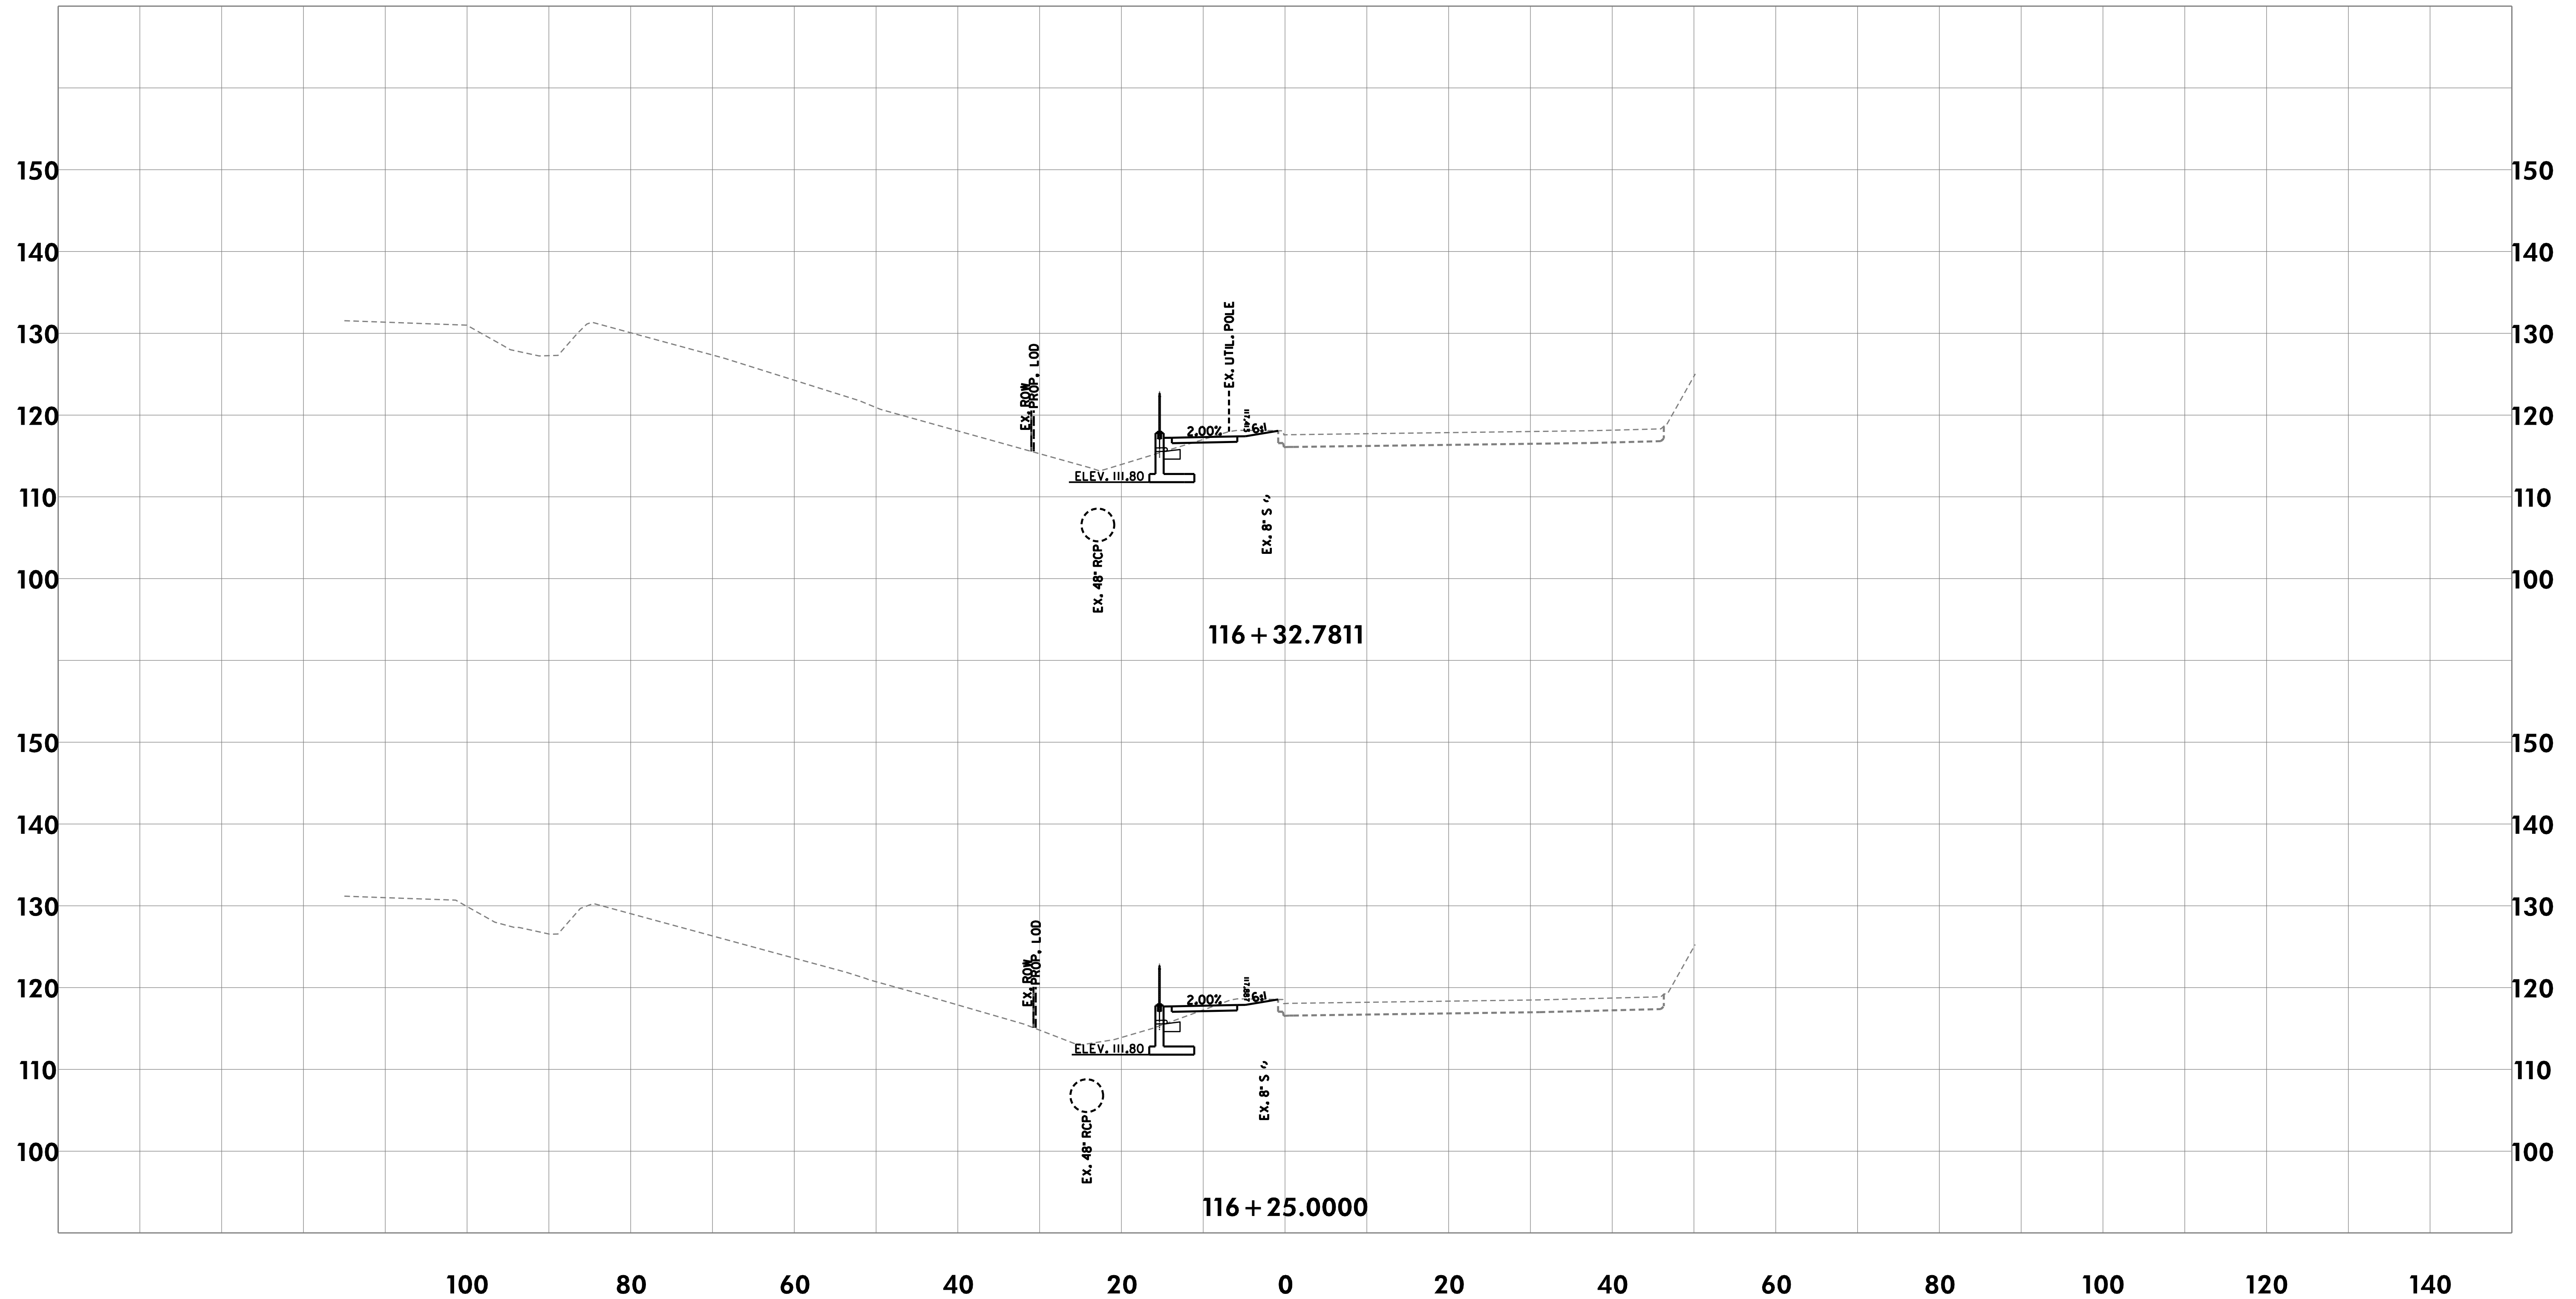

CROSS-SECTIONS

THE CITY OF TAKOMA PARK AND
METROPOLITAN WASHINGTON
COUNCIL OF GOVERNMENTS

NEW AVE BIKEWAY
MD 650 (NEW HAMPSHIRE AVENUE)

SCALE 1"=10' DATE MAY 2020

DESIGNED BY KBJ COUNTY MONTGOMERY

DRAWN BY KBJ


CHECKED BY RJG SHEET NO. 40 OF 114



Rummel, Klepper & Kahl, LLP
700 EAST PRATT STREET | BALTIMORE, MD 21202
SUITE 500 PH: (410) 728-2900

Engineers | Construction Managers | Planners | Scientists
www.rkk.com

\\bdsrv06\v2016\2016\16217-NewAveBike\CADD\Geopak\pkC_0000-NewAveBike.dgn
Monday, May 11, 2020 AT 08:56 AM

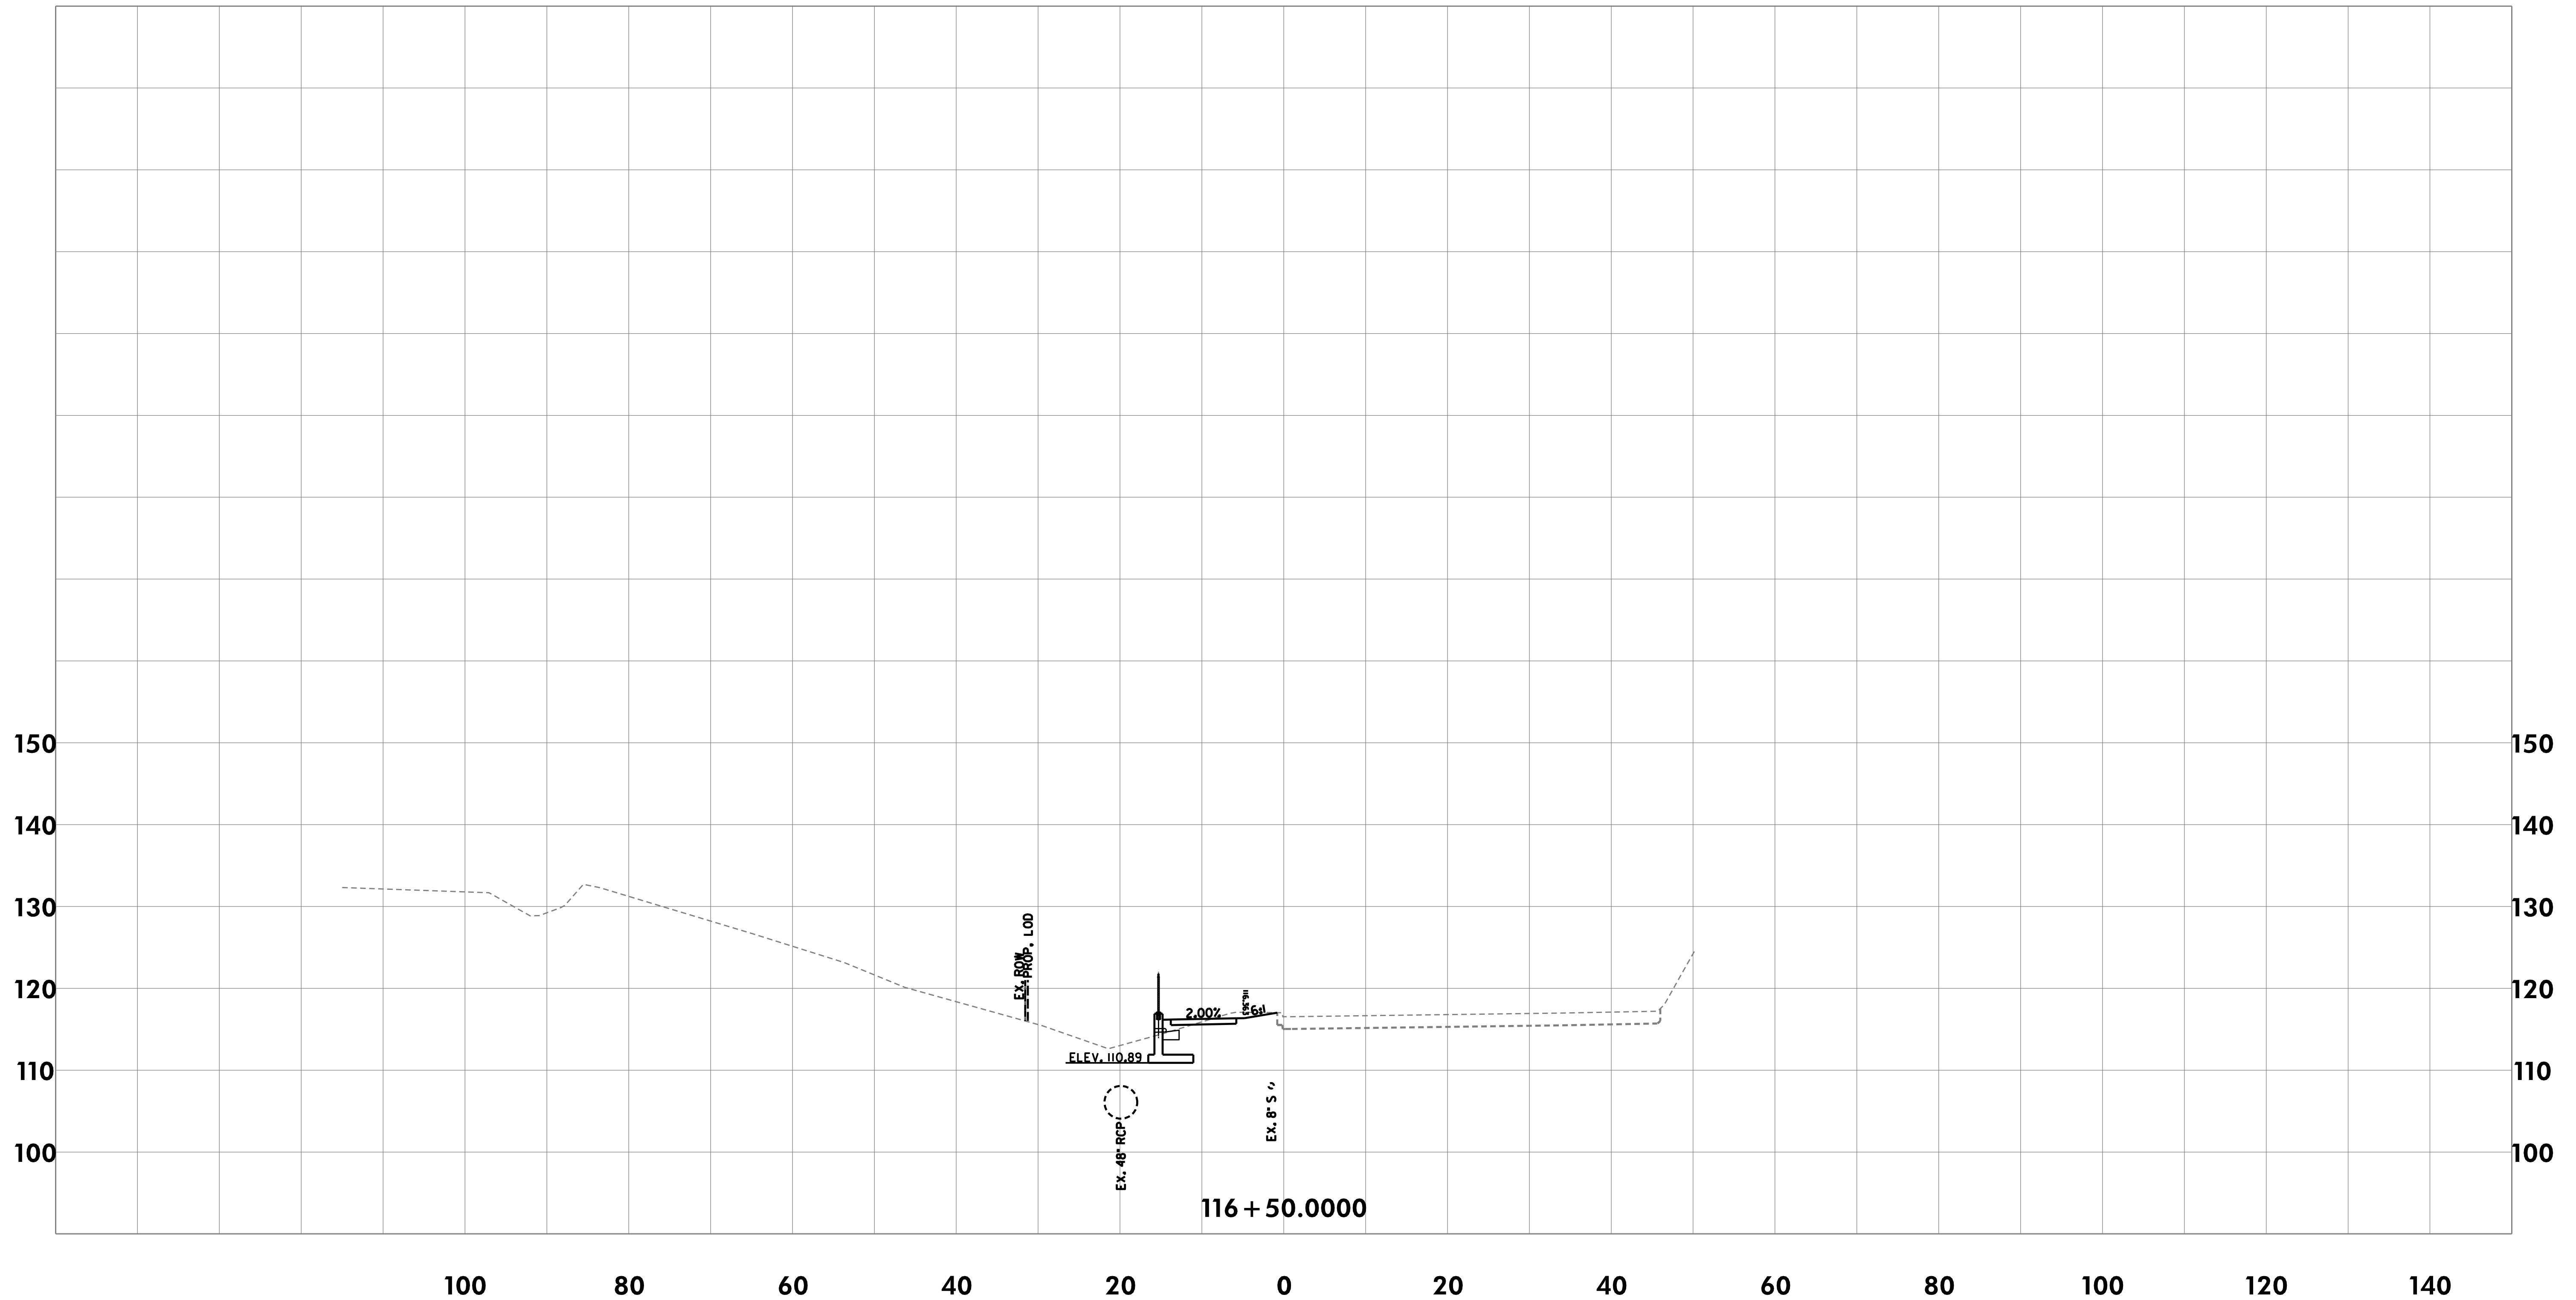

CROSS-SECTIONS

THE CITY OF TAKOMA PARK AND
METROPOLITAN WASHINGTON
COUNCIL OF GOVERNMENTS

NEW AVE BIKEWAY
MD 650 (NEW HAMPSHIRE AVENUE)

SCALE 1"=10' DATE MAY 2020

DESIGNED BY KBJ COUNTY MONTGOMERY

DRAWN BY KBJ


CHECKED BY RJG SHEET NO. 41 OF 114



Rummel, Klepper & Kahl, LLP
700 EAST PRATT STREET | BALTIMORE, MD 21202
SUITE 500 PH: (410) 728-2900

Engineers | Construction Managers | Planners | Scientists
www.rkk.com

\\bdsrv06\v2016\2016\16217-NewAveBike\CADD\Geopak\pkc_0000-NewAveBike.dgn
Monday, May 11, 2020 AT 08:56 AM

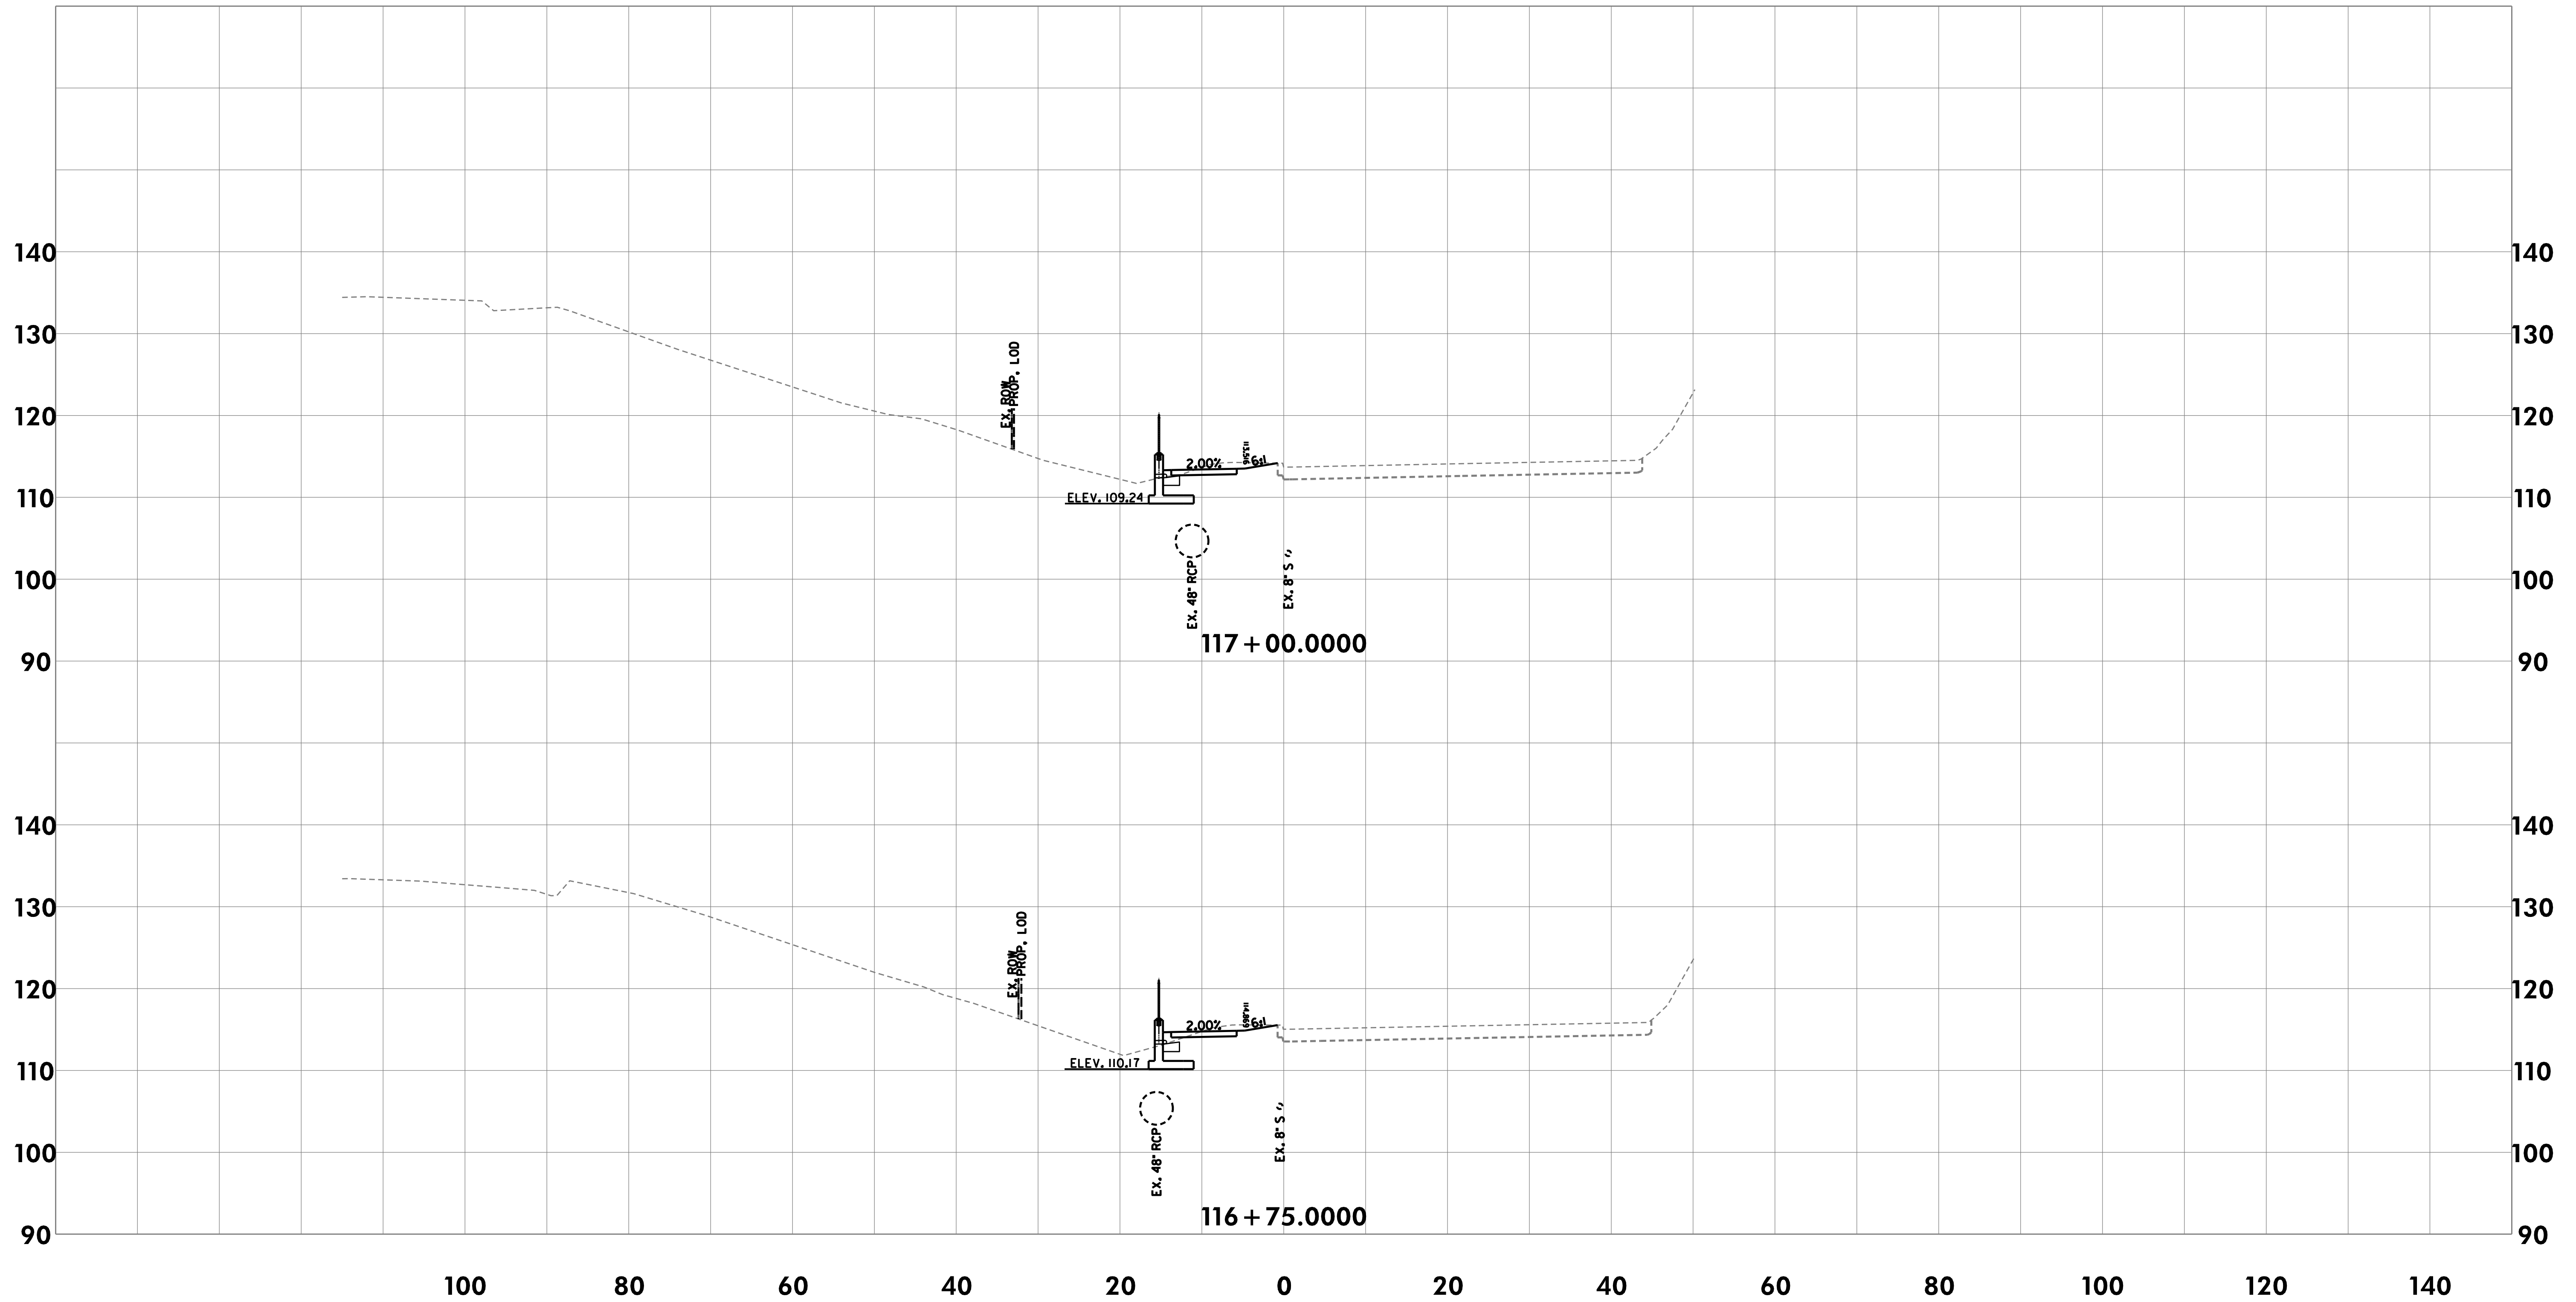

CROSS-SECTIONS

THE CITY OF TAKOMA PARK AND
METROPOLITAN WASHINGTON
COUNCIL OF GOVERNMENTS

NEW AVE BIKEWAY
MD 650 (NEW HAMPSHIRE AVENUE)


SCALE	1"=10'	DATE	MAY 2020
DESIGNED BY	KBJ	COUNTY	MONTGOMERY
DRAWN BY	KBJ		
CHECKED BY	RJG	SHEET NO.	42 OF 114



Rummel, Klepper & Kahl, LLP
700 EAST PRATT STREET | BALTIMORE, MD 21202
SUITE 500 PH: (410) 728-2900

Engineers | Construction Managers | Planners | Scientists
www.rkk.com

\\bdsrv06\v2016\2016\16217-NewAveBike\CADD\Geopak\p1C_0000-NewAveBike.dgn
Monday, May 11, 2020 AT 08:56 AM

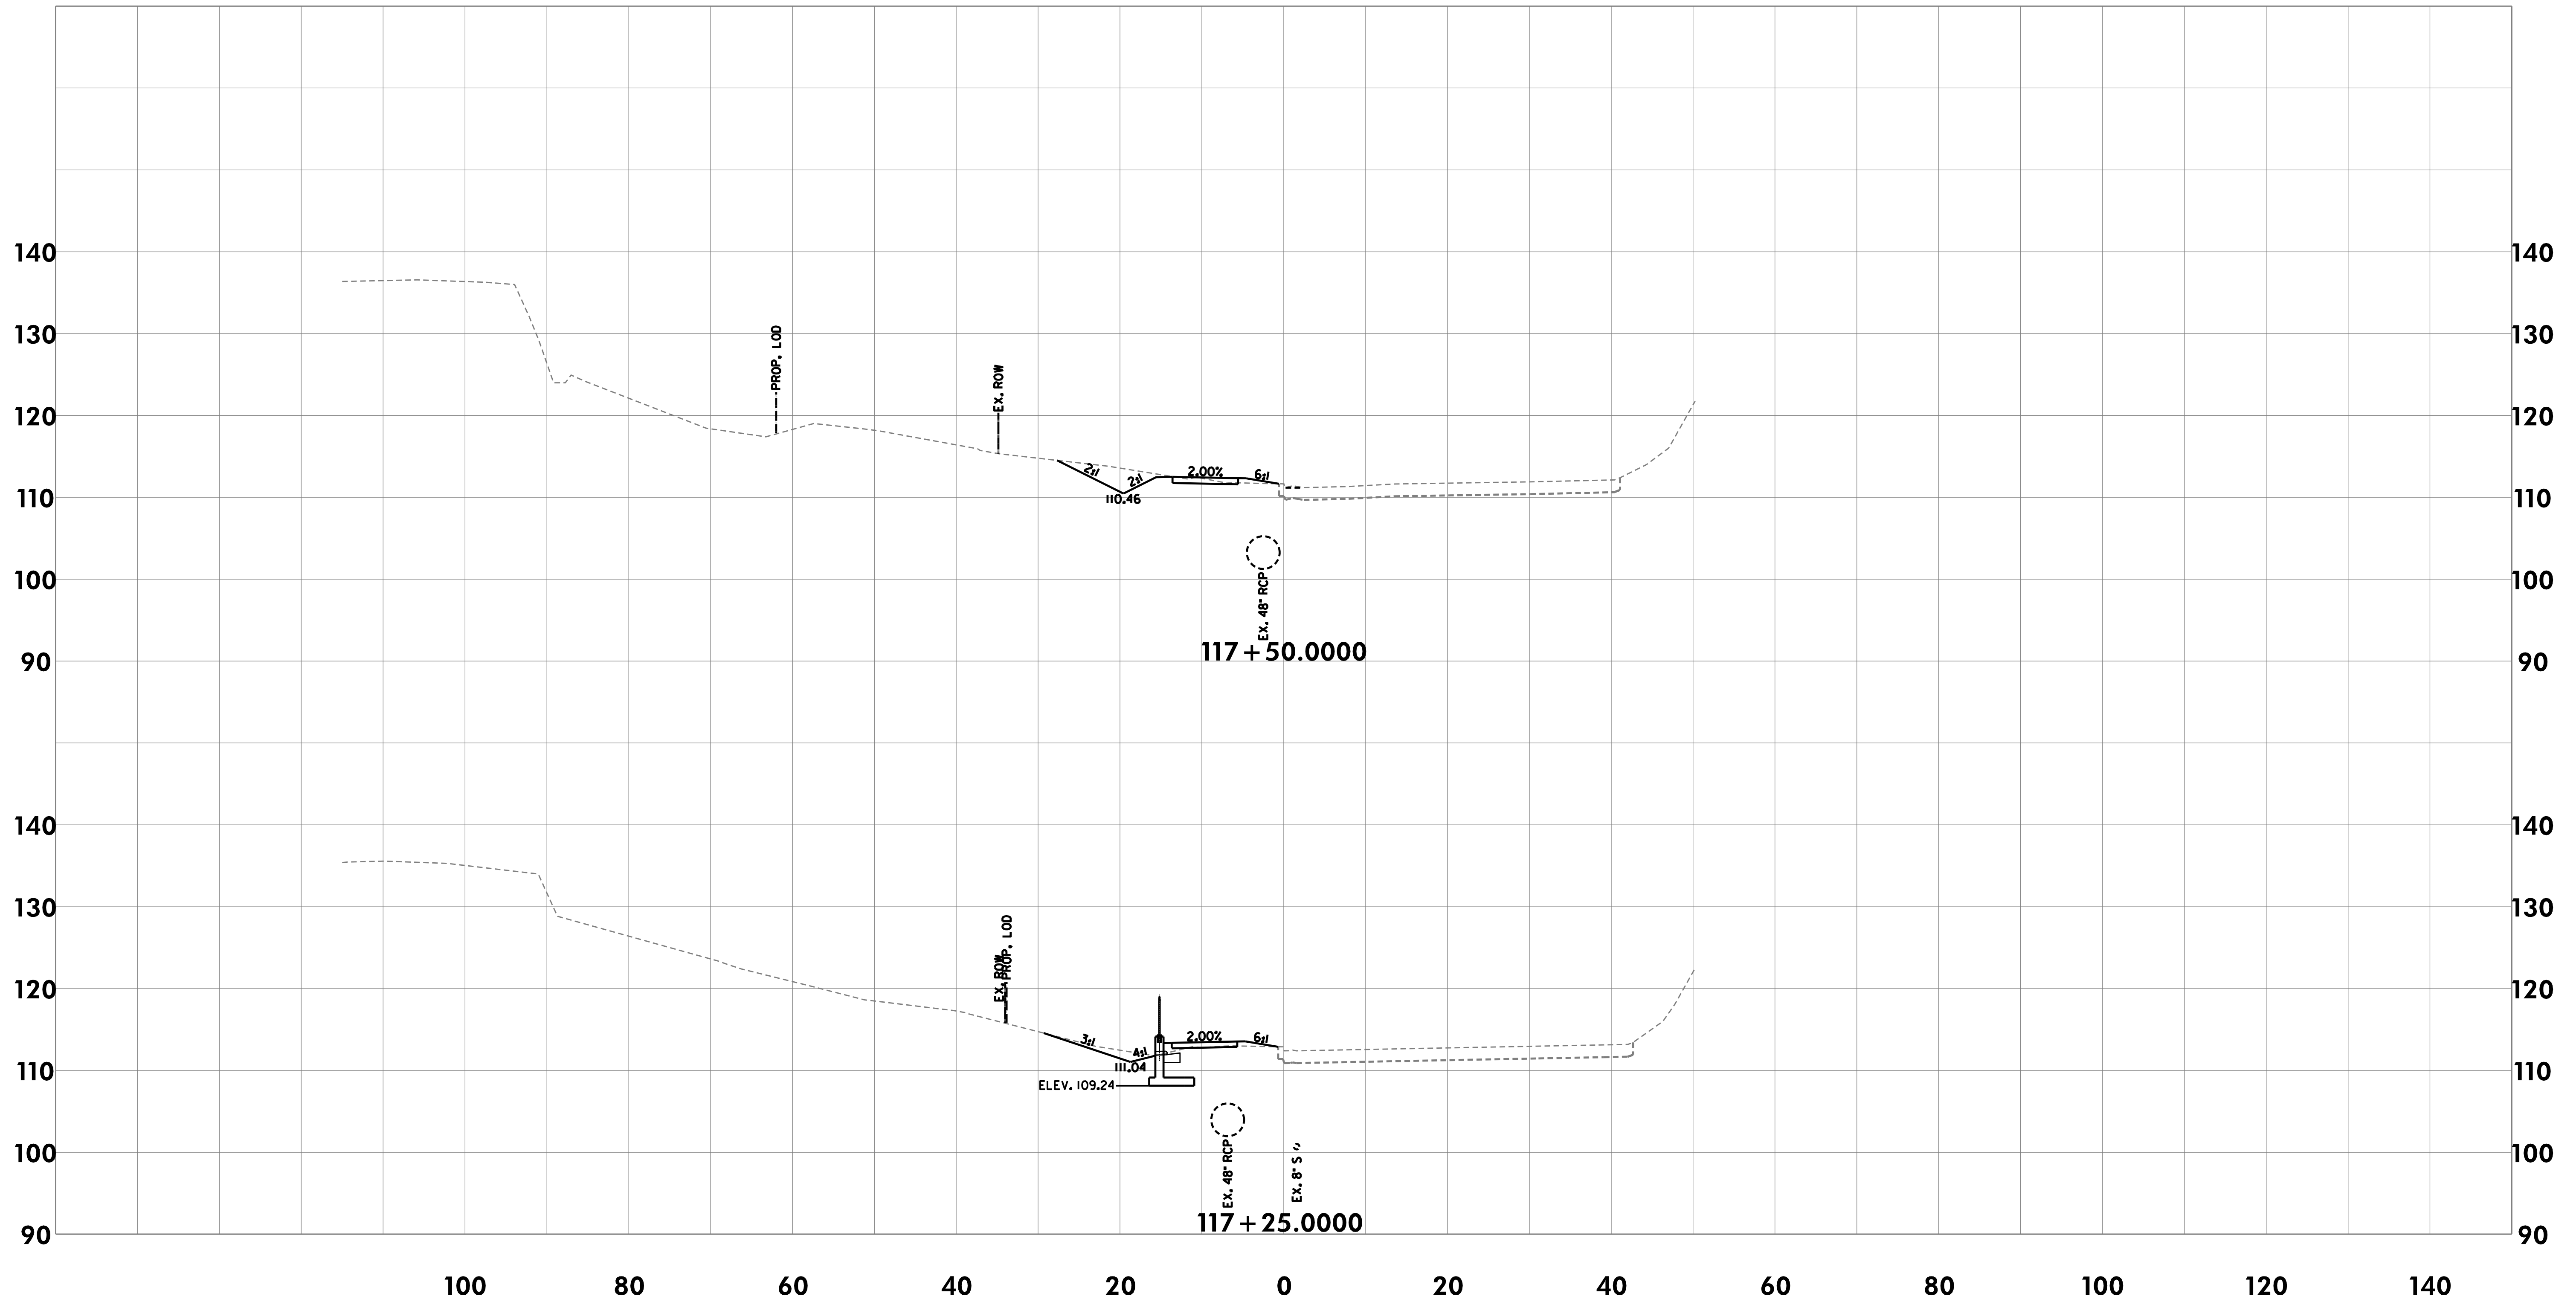

CROSS-SECTIONS

THE CITY OF TAKOMA PARK AND
METROPOLITAN WASHINGTON
COUNCIL OF GOVERNMENTS

NEW AVE BIKEWAY
MD 650 (NEW HAMPSHIRE AVENUE)

SCALE 1"=10' DATE MAY 2020

DESIGNED BY KBJ COUNTY MONTGOMERY

DRAWN BY KBJ


CHECKED BY RJG SHEET NO. 43 OF 114



Rummel, Klepper & Kahl, LLP
700 EAST PRATT STREET | BALTIMORE, MD 21202
SUITE 500 PH: (410) 728-2900

Engineers | Construction Managers | Planners | Scientists
www.rkk.com

\\bdsrv06\v2016\2016\16217-NewAveBike\CADD\Geopak\p1C_0000-NewAveBike.dgn
Monday, May 11, 2020 AT 08:56 AM

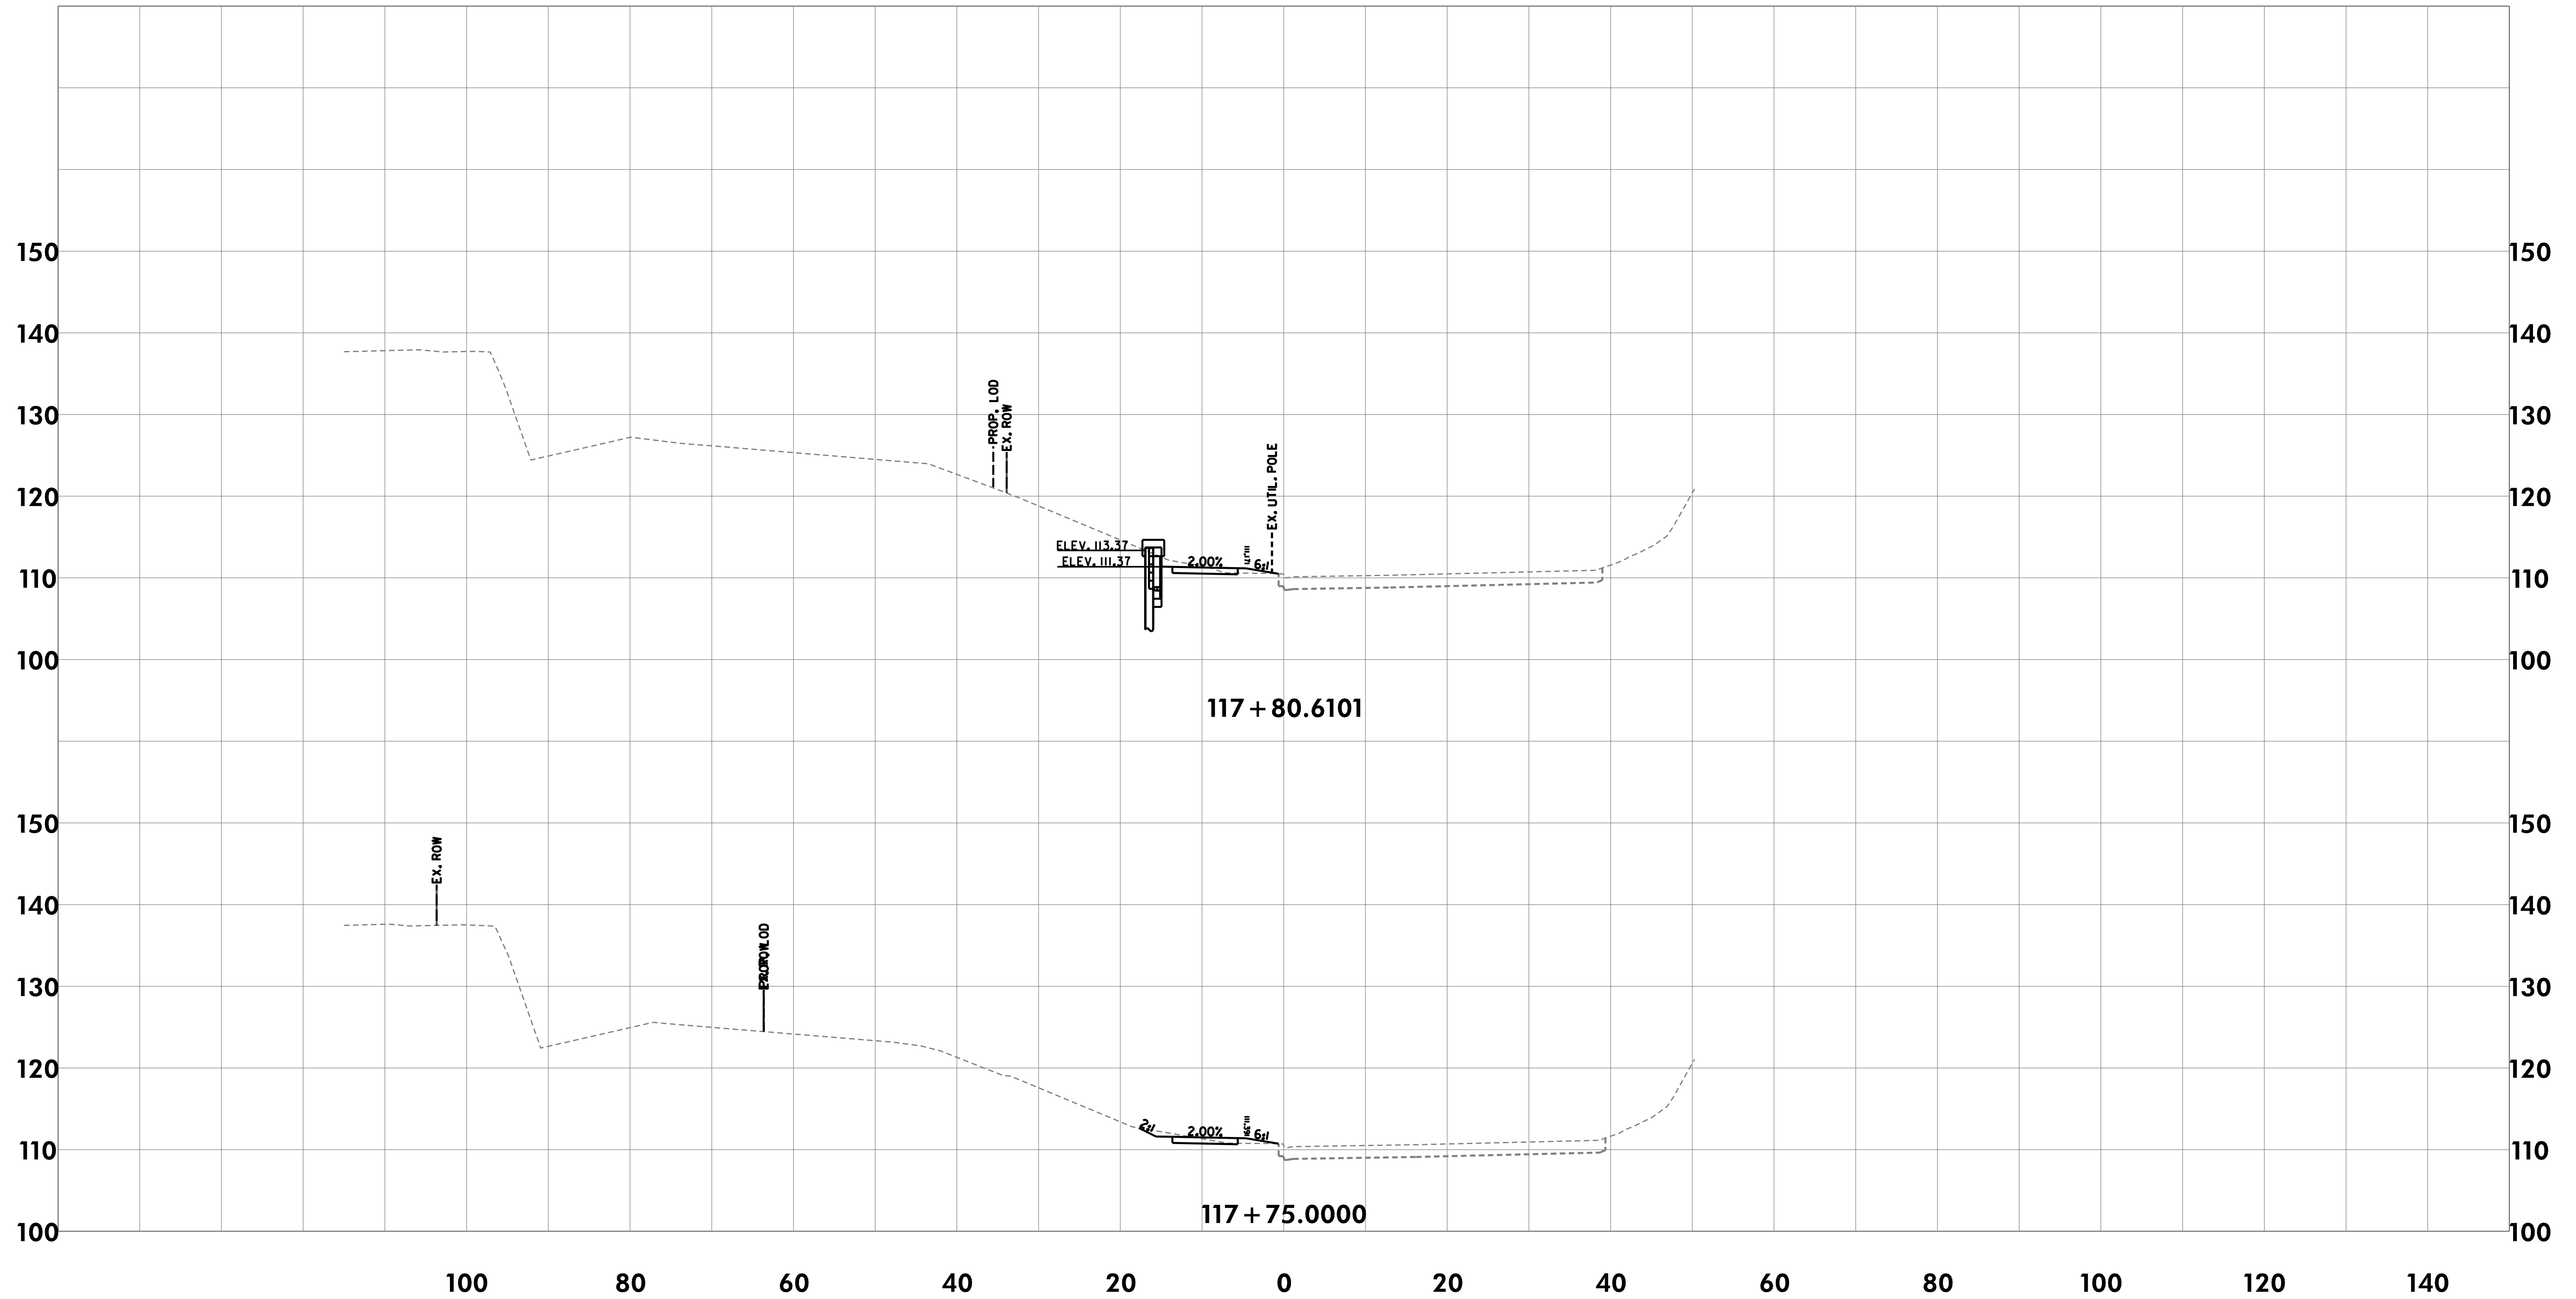

CROSS-SECTIONS

THE CITY OF TAKOMA PARK AND
METROPOLITAN WASHINGTON
COUNCIL OF GOVERNMENTS

NEW AVE BIKEWAY
MD 650 (NEW HAMPSHIRE AVENUE)

SCALE 1"=10' DATE MAY 2020

DESIGNED BY KBJ COUNTY MONTGOMERY


DRAWN BY KBJ

CHECKED BY RJG SHEET NO. 44 OF 114

RK&K
Rummel, Klepper & Kahl, LLP
700 EAST PRATT STREET | BALTIMORE, MD 21202
SUITE 500 PH: (410) 728-2900

Engineers | Construction Managers | Planners | Scientists
www.rkk.com

\\bdsrv06\v2016\2016\16217-NewAveBike\CADD\Geopak\pkC_0000-NewAveBike.dgn
Monday, May 11, 2020 AT 08:56 AM

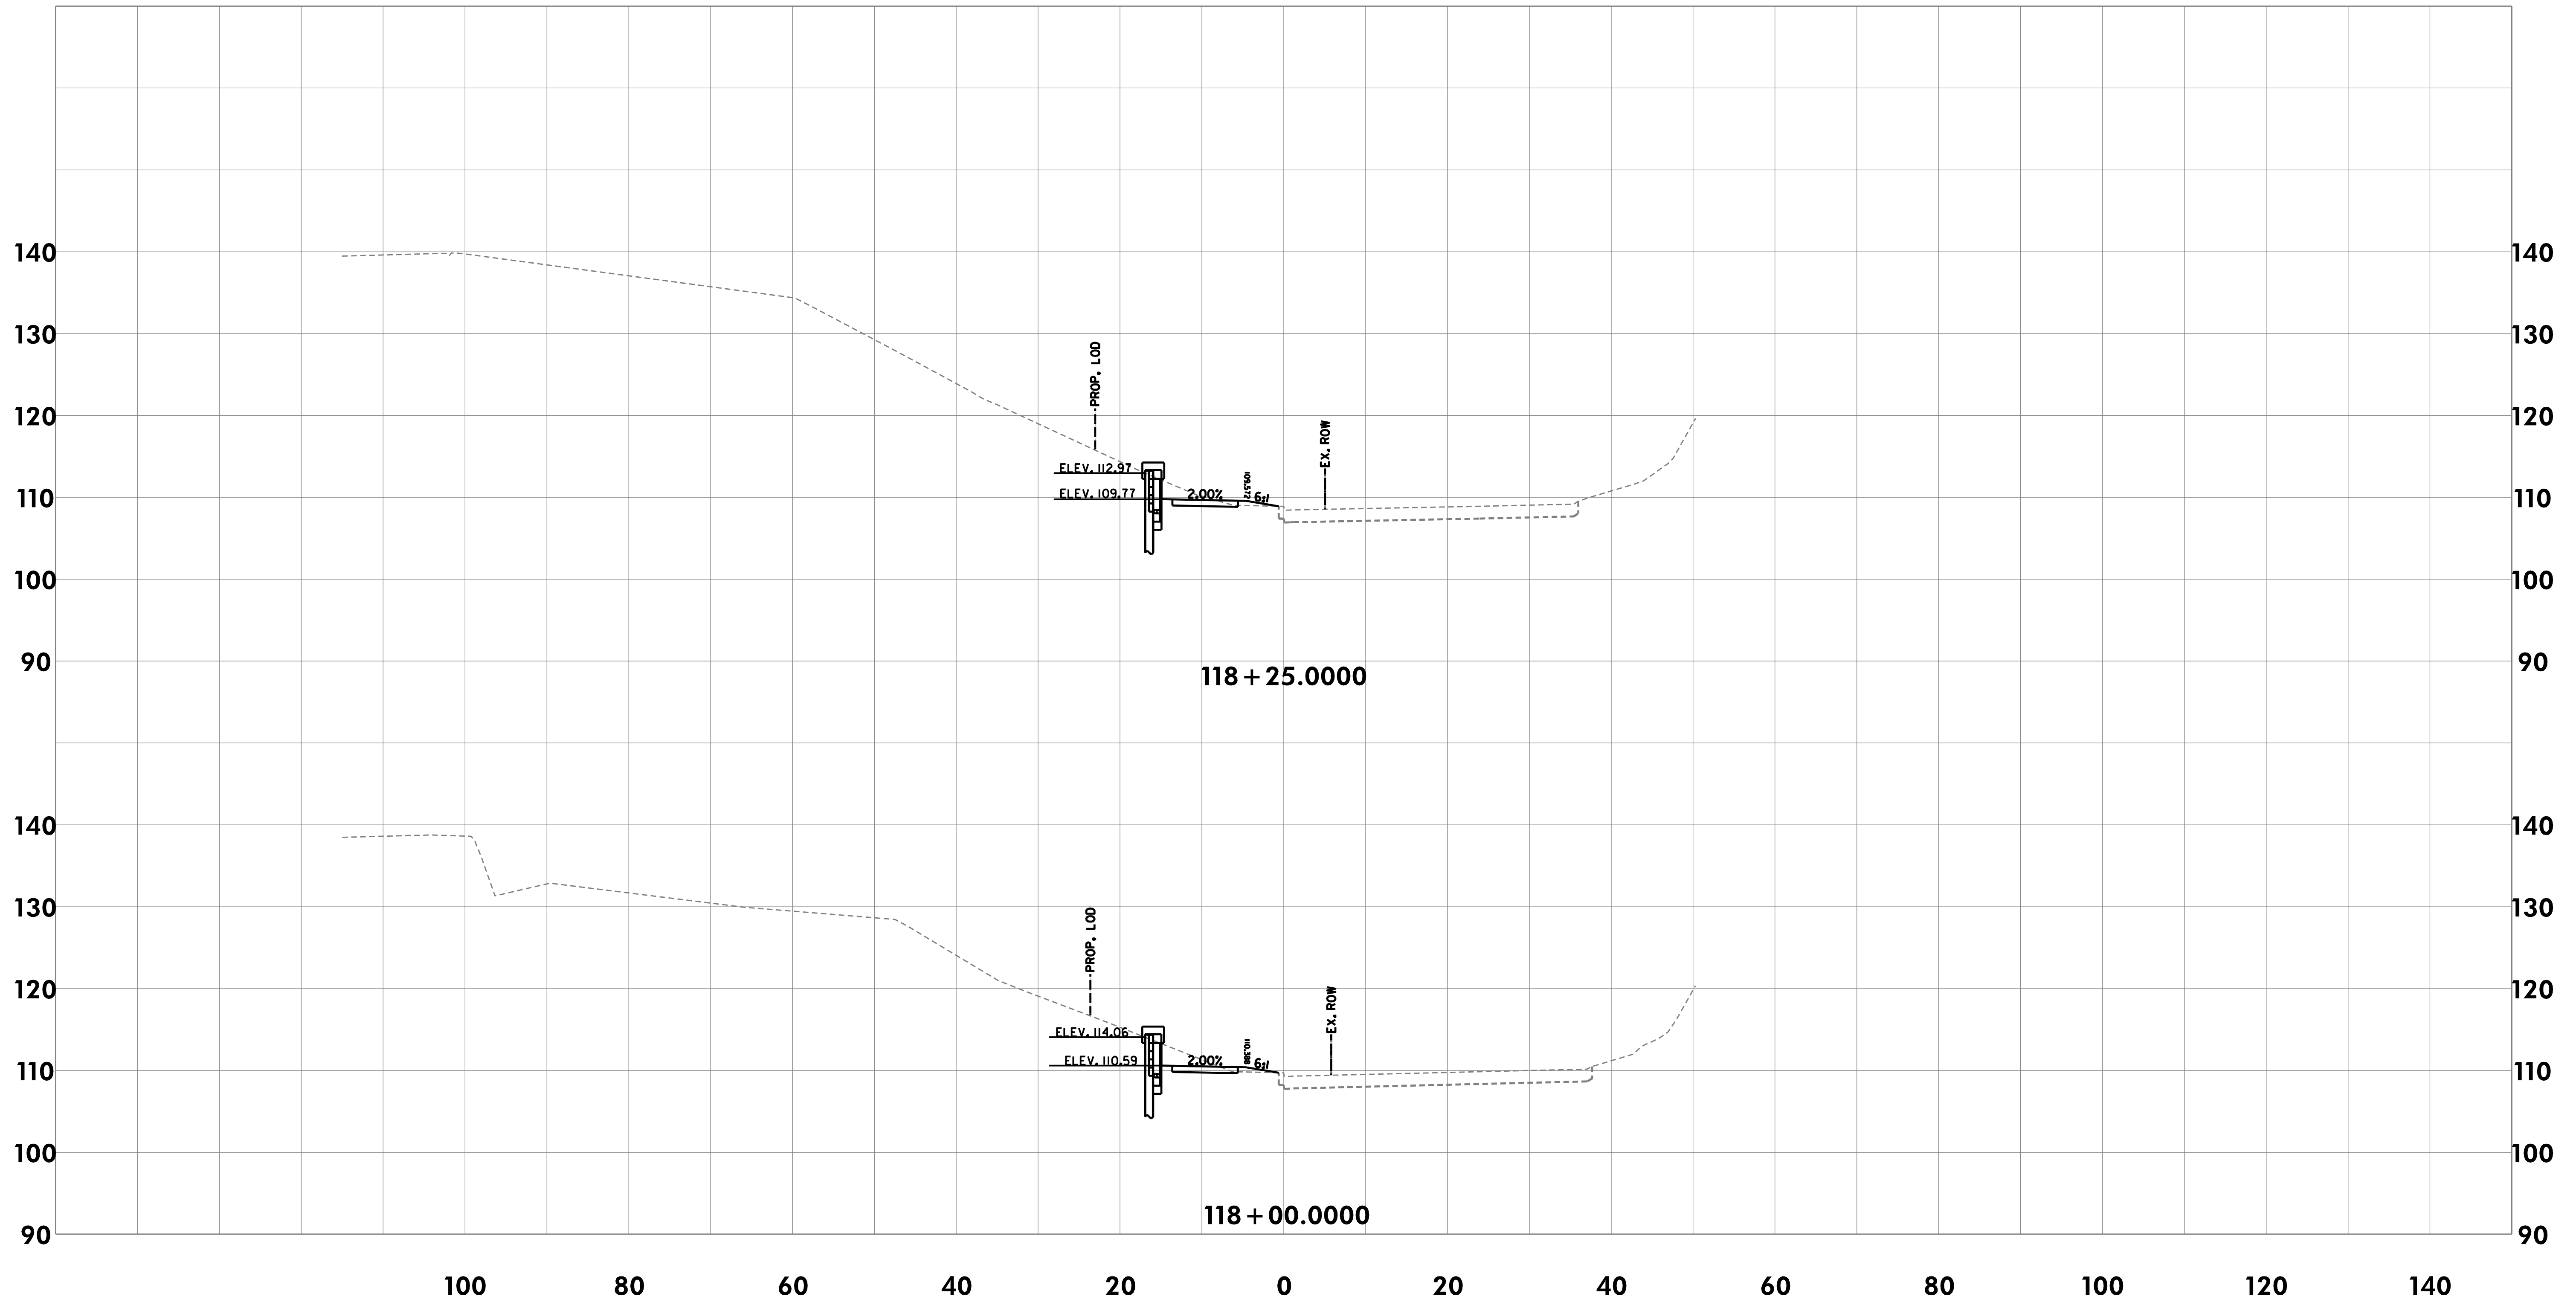

CROSS-SECTIONS

THE CITY OF TAKOMA PARK AND
METROPOLITAN WASHINGTON
COUNCIL OF GOVERNMENTS

NEW AVE BIKEWAY
MD 650 (NEW HAMPSHIRE AVENUE)

SCALE 1"=10' DATE MAY 2020

DESIGNED BY KBJ COUNTY MONTGOMERY

DRAWN BY KBJ


CHECKED BY RJG SHEET NO. 45 OF 114



Rummel, Klepper & Kahl, LLP
700 EAST PRATT STREET | BALTIMORE, MD 21202
SUITE 500 PH: (410) 728-2900

Engineers | Construction Managers | Planners | Scientists
www.rkk.com

\\bdsrv06\v2016\2016\16217-NewAveBike\CADD\Geopak\pkC_0000-NewAveBike.dgn
Monday, May 11, 2020 AT 08:56 AM

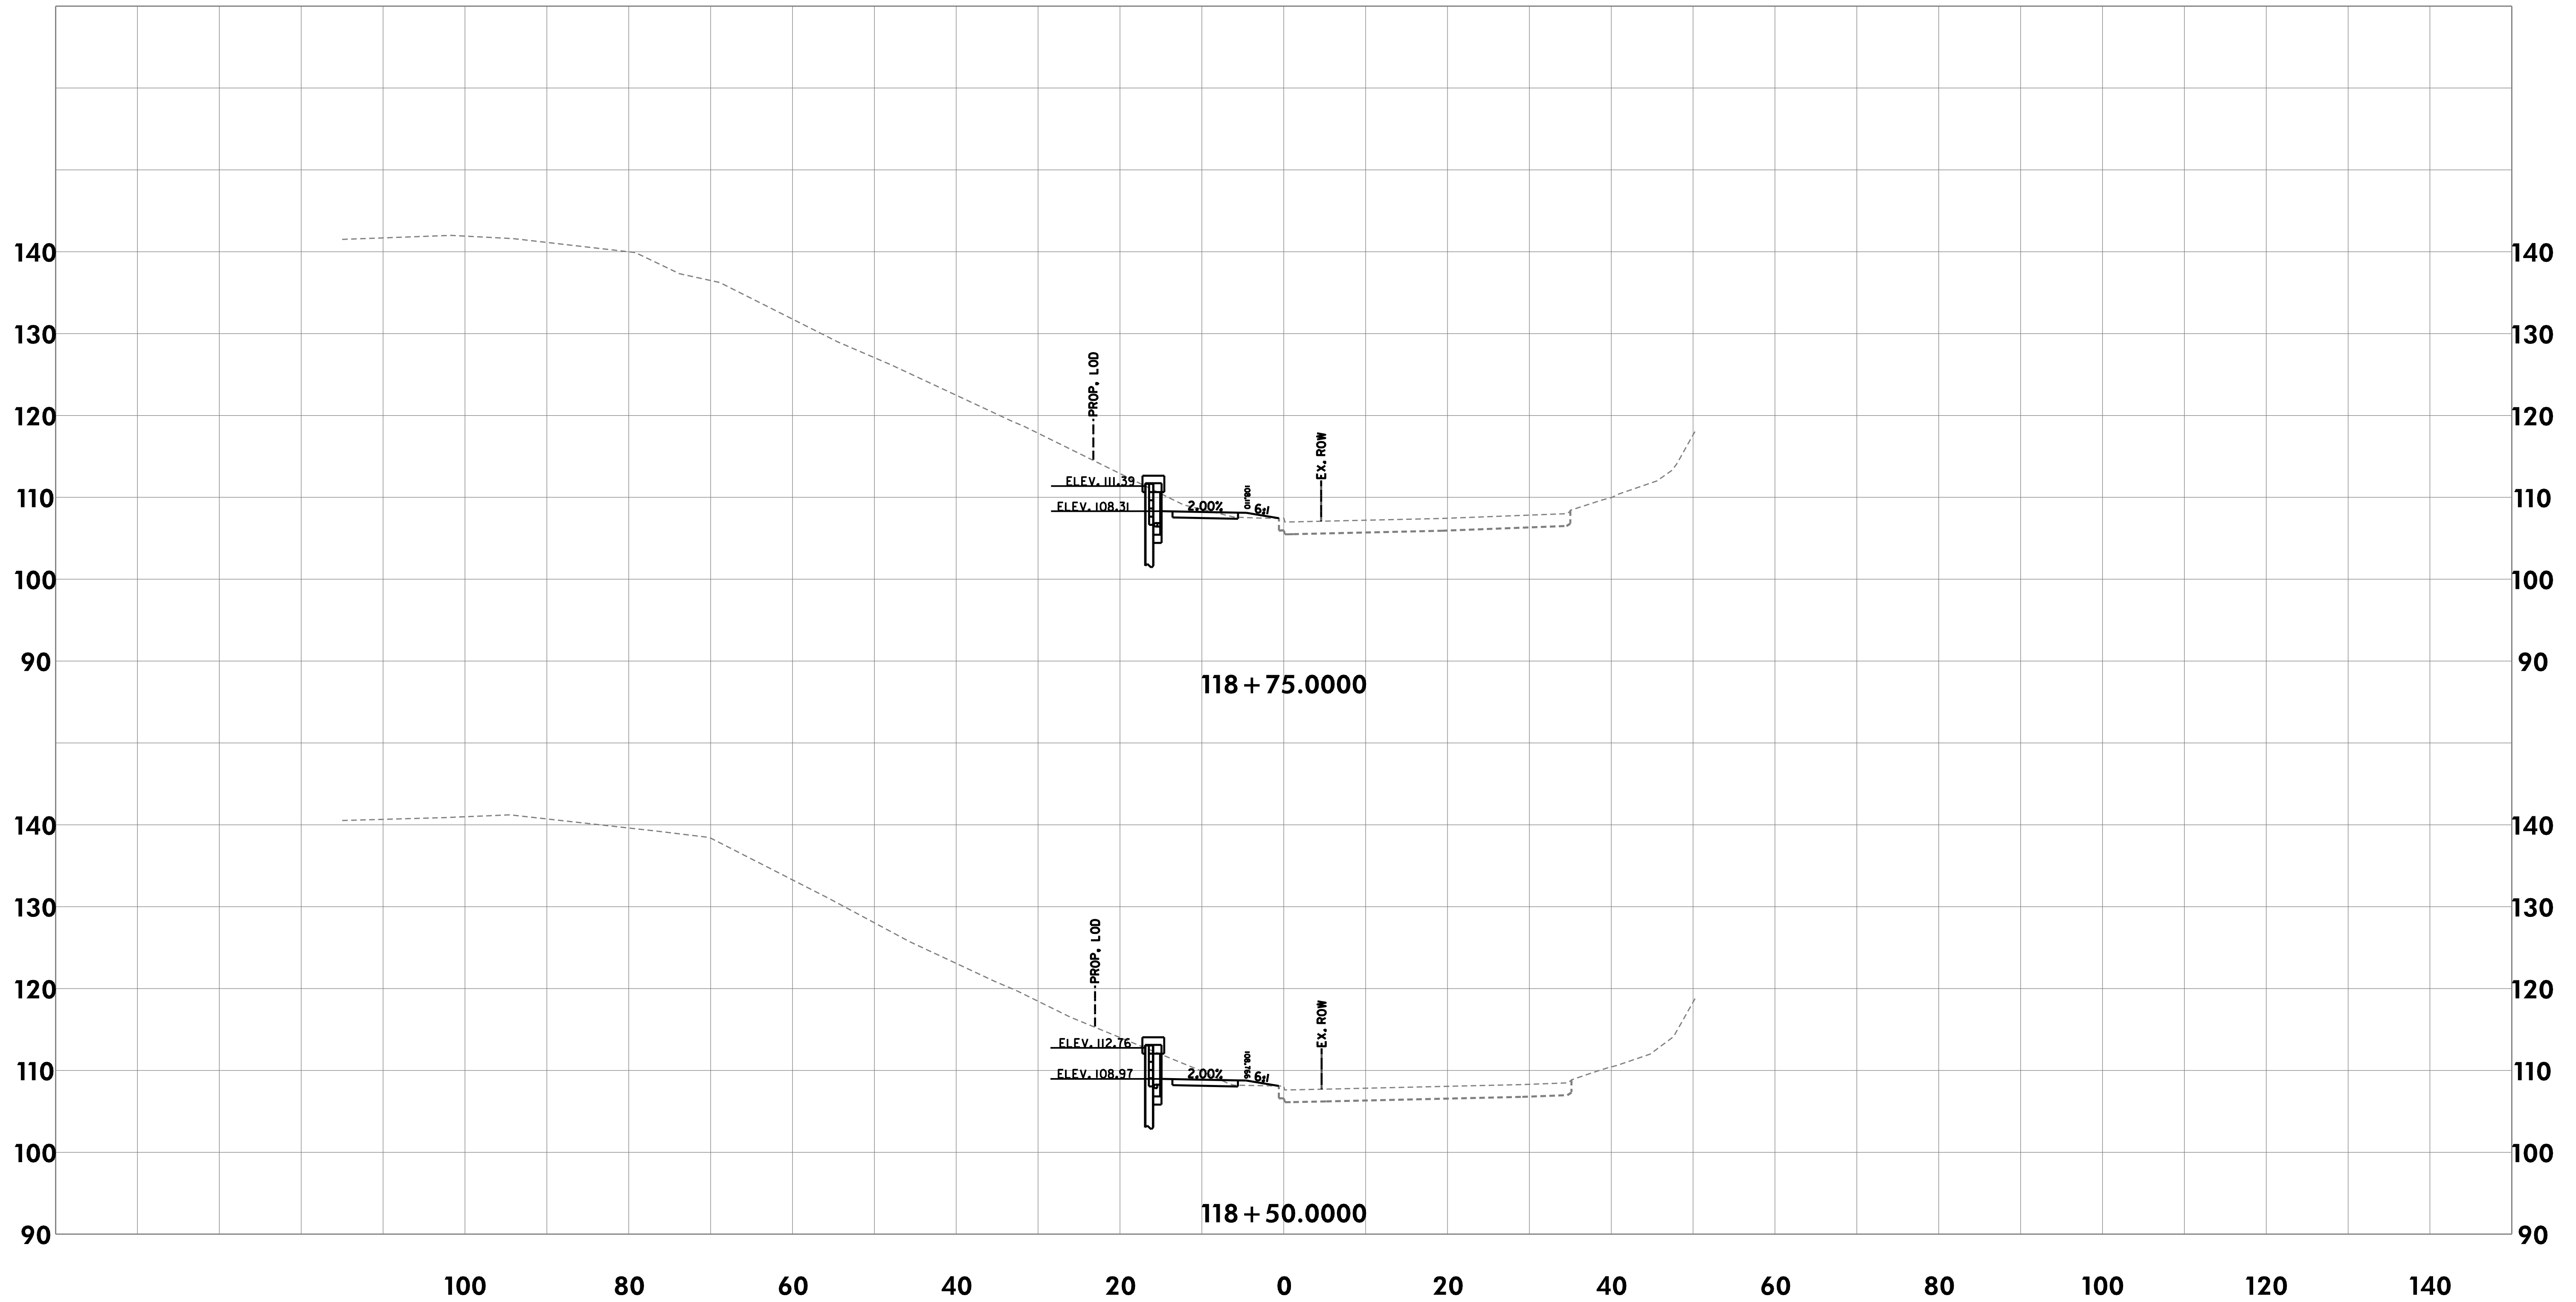

CROSS-SECTIONS


THE CITY OF TAKOMA PARK AND
METROPOLITAN WASHINGTON
COUNCIL OF GOVERNMENTS

NEW AVE BIKEWAY
MD 650 (NEW HAMPSHIRE AVENUE)

RK&K
Rummel, Klepper & Kahl, LLP
700 EAST PRATT STREET | BALTIMORE, MD 21202
SUITE 500 PH: (410) 728-2900
Engineers | Construction Managers | Planners | Scientists
www.rkk.com

SCALE 1"=10' DATE MAY 2020
DESIGNED BY KBJ COUNTY MONTGOMERY
DRAWN BY KBJ
CHECKED BY RJG SHEET NO. 46 OF 114

\\bdsrv06\v2016\2016\16217-NewAveBike\CADD\Geopak\pkC_0000-NewAveBike.dgn
Monday, May 11, 2020 AT 08:56 AM

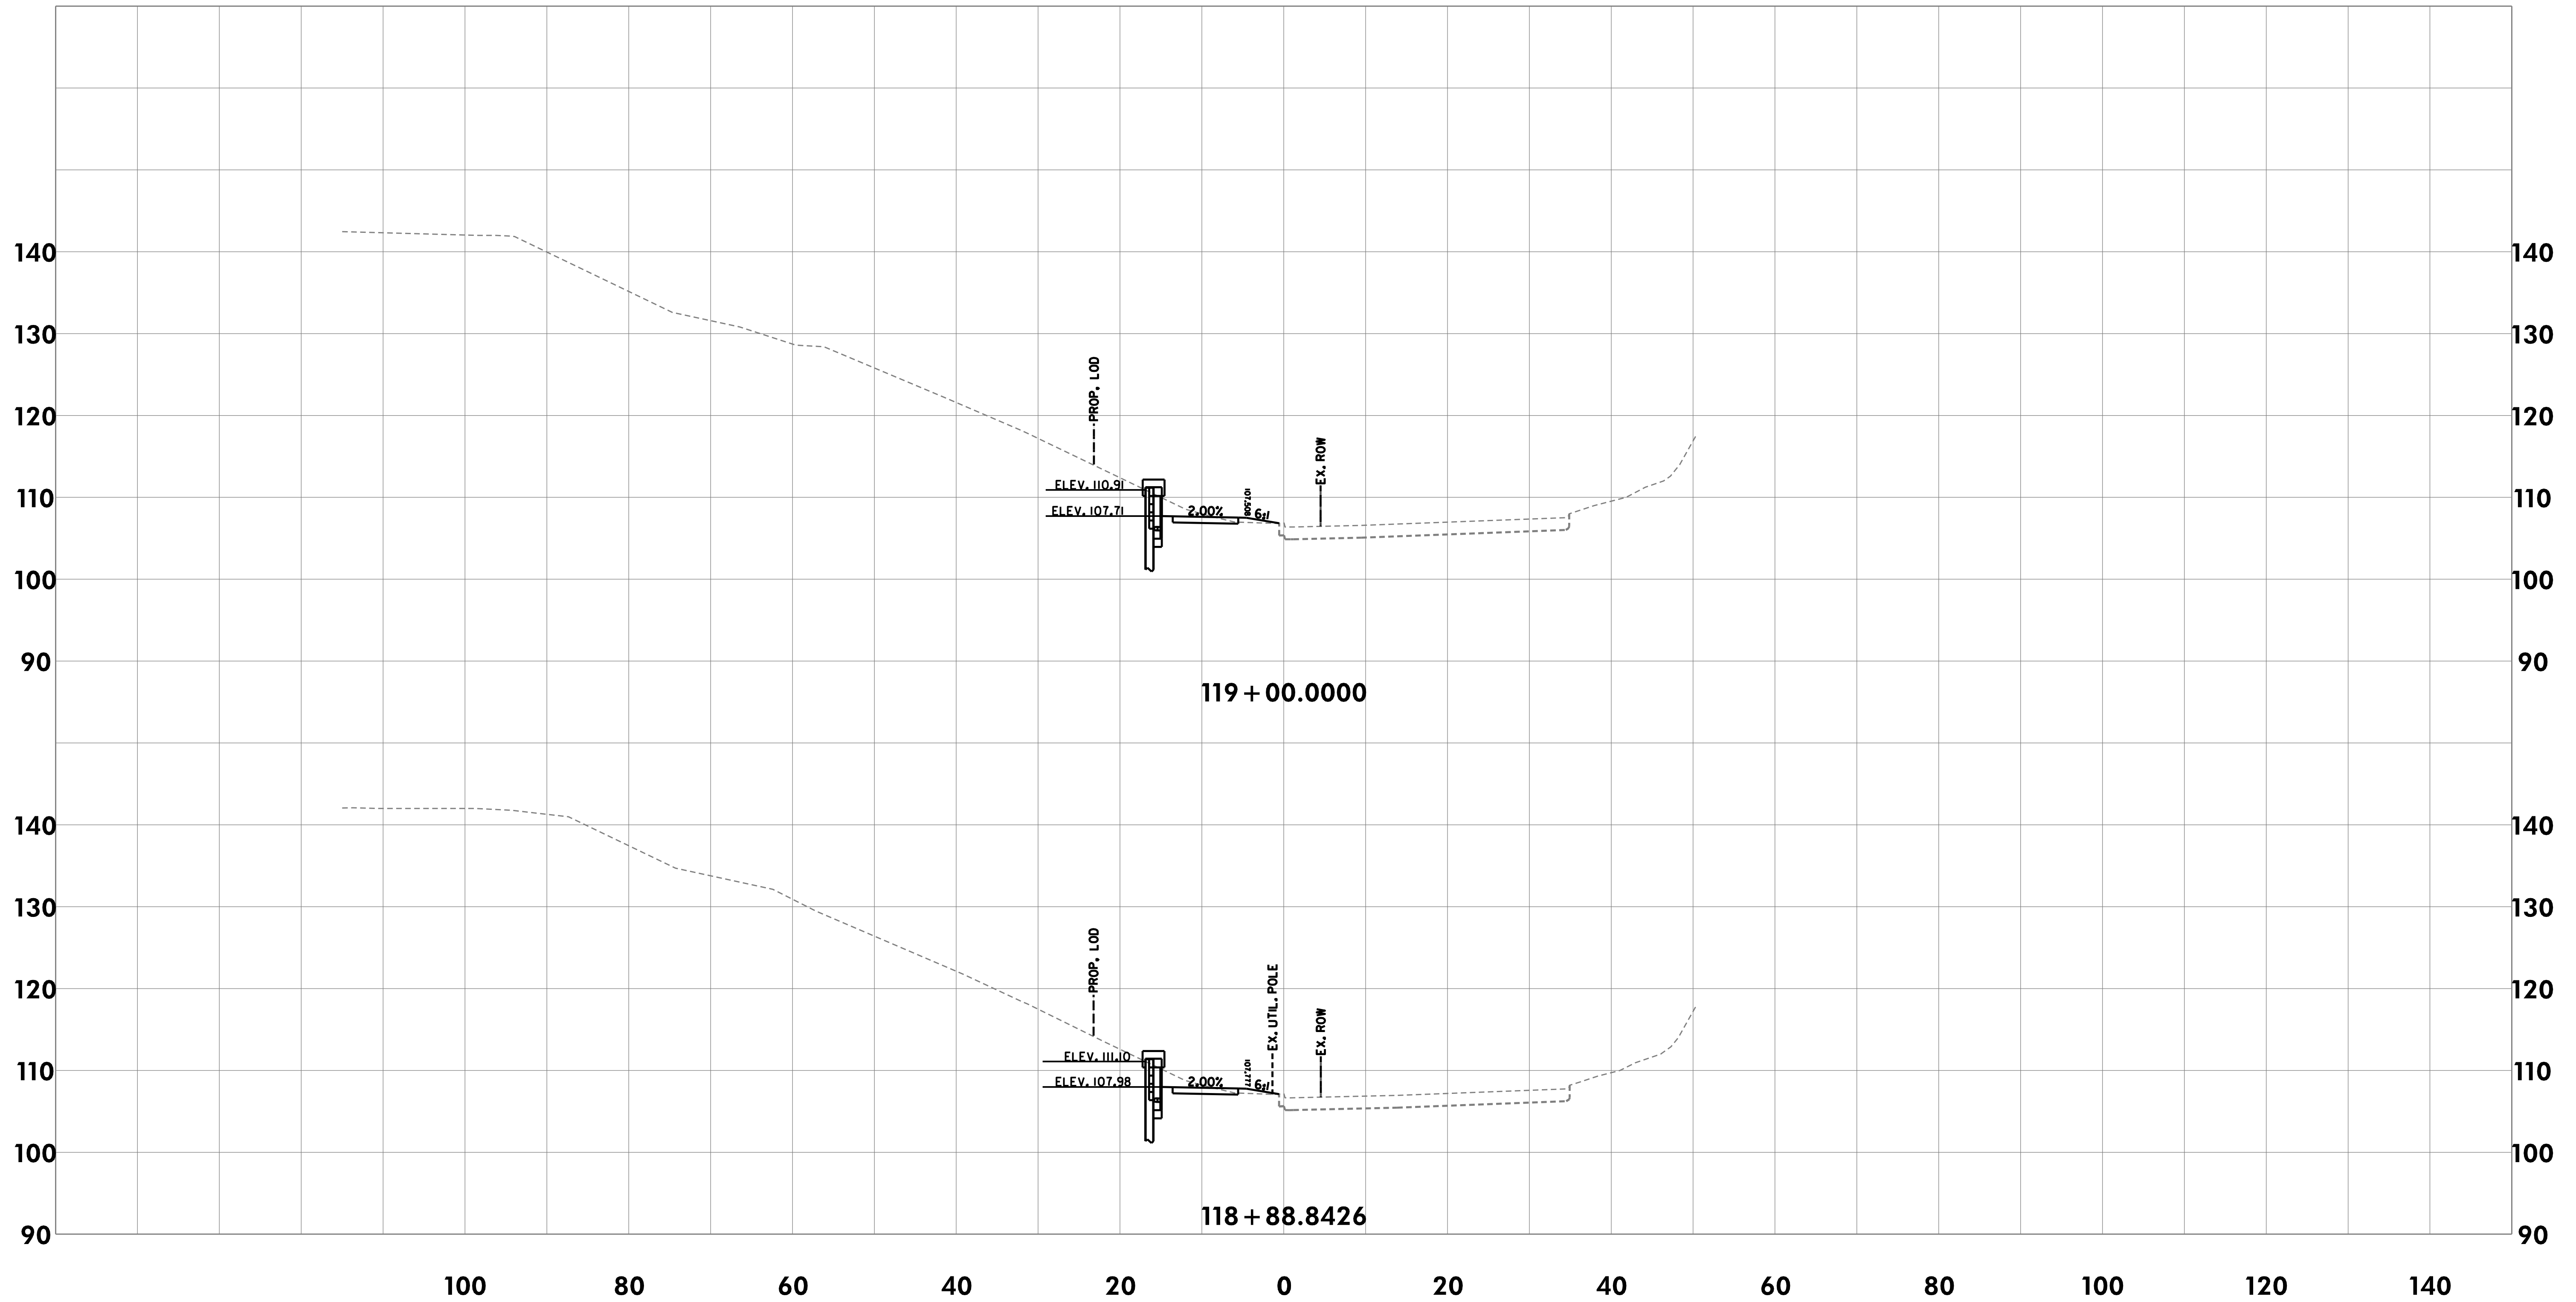

CROSS-SECTIONS

THE CITY OF TAKOMA PARK AND
METROPOLITAN WASHINGTON
COUNCIL OF GOVERNMENTS

NEW AVE BIKEWAY
MD 650 (NEW HAMPSHIRE AVENUE)

SCALE 1"=10' DATE MAY 2020


DESIGNED BY KBJ COUNTY MONTGOMERY

DRAWN BY KBJ

CHECKED BY RJG SHEET NO. 47 OF 114

RK&K
Rummel, Klepper & Kahl, LLP
700 EAST PRATT STREET | BALTIMORE, MD 21202
SUITE 500 PH: (410) 728-2900
Engineers | Construction Managers | Planners | Scientists
www.rkk.com

\\bdsrv06\v2016\2016\16217-NewAveBike\CADD\Geopak\pkC_0000-NewAveBike.dgn
Monday, May 11, 2020 AT 08:56 AM

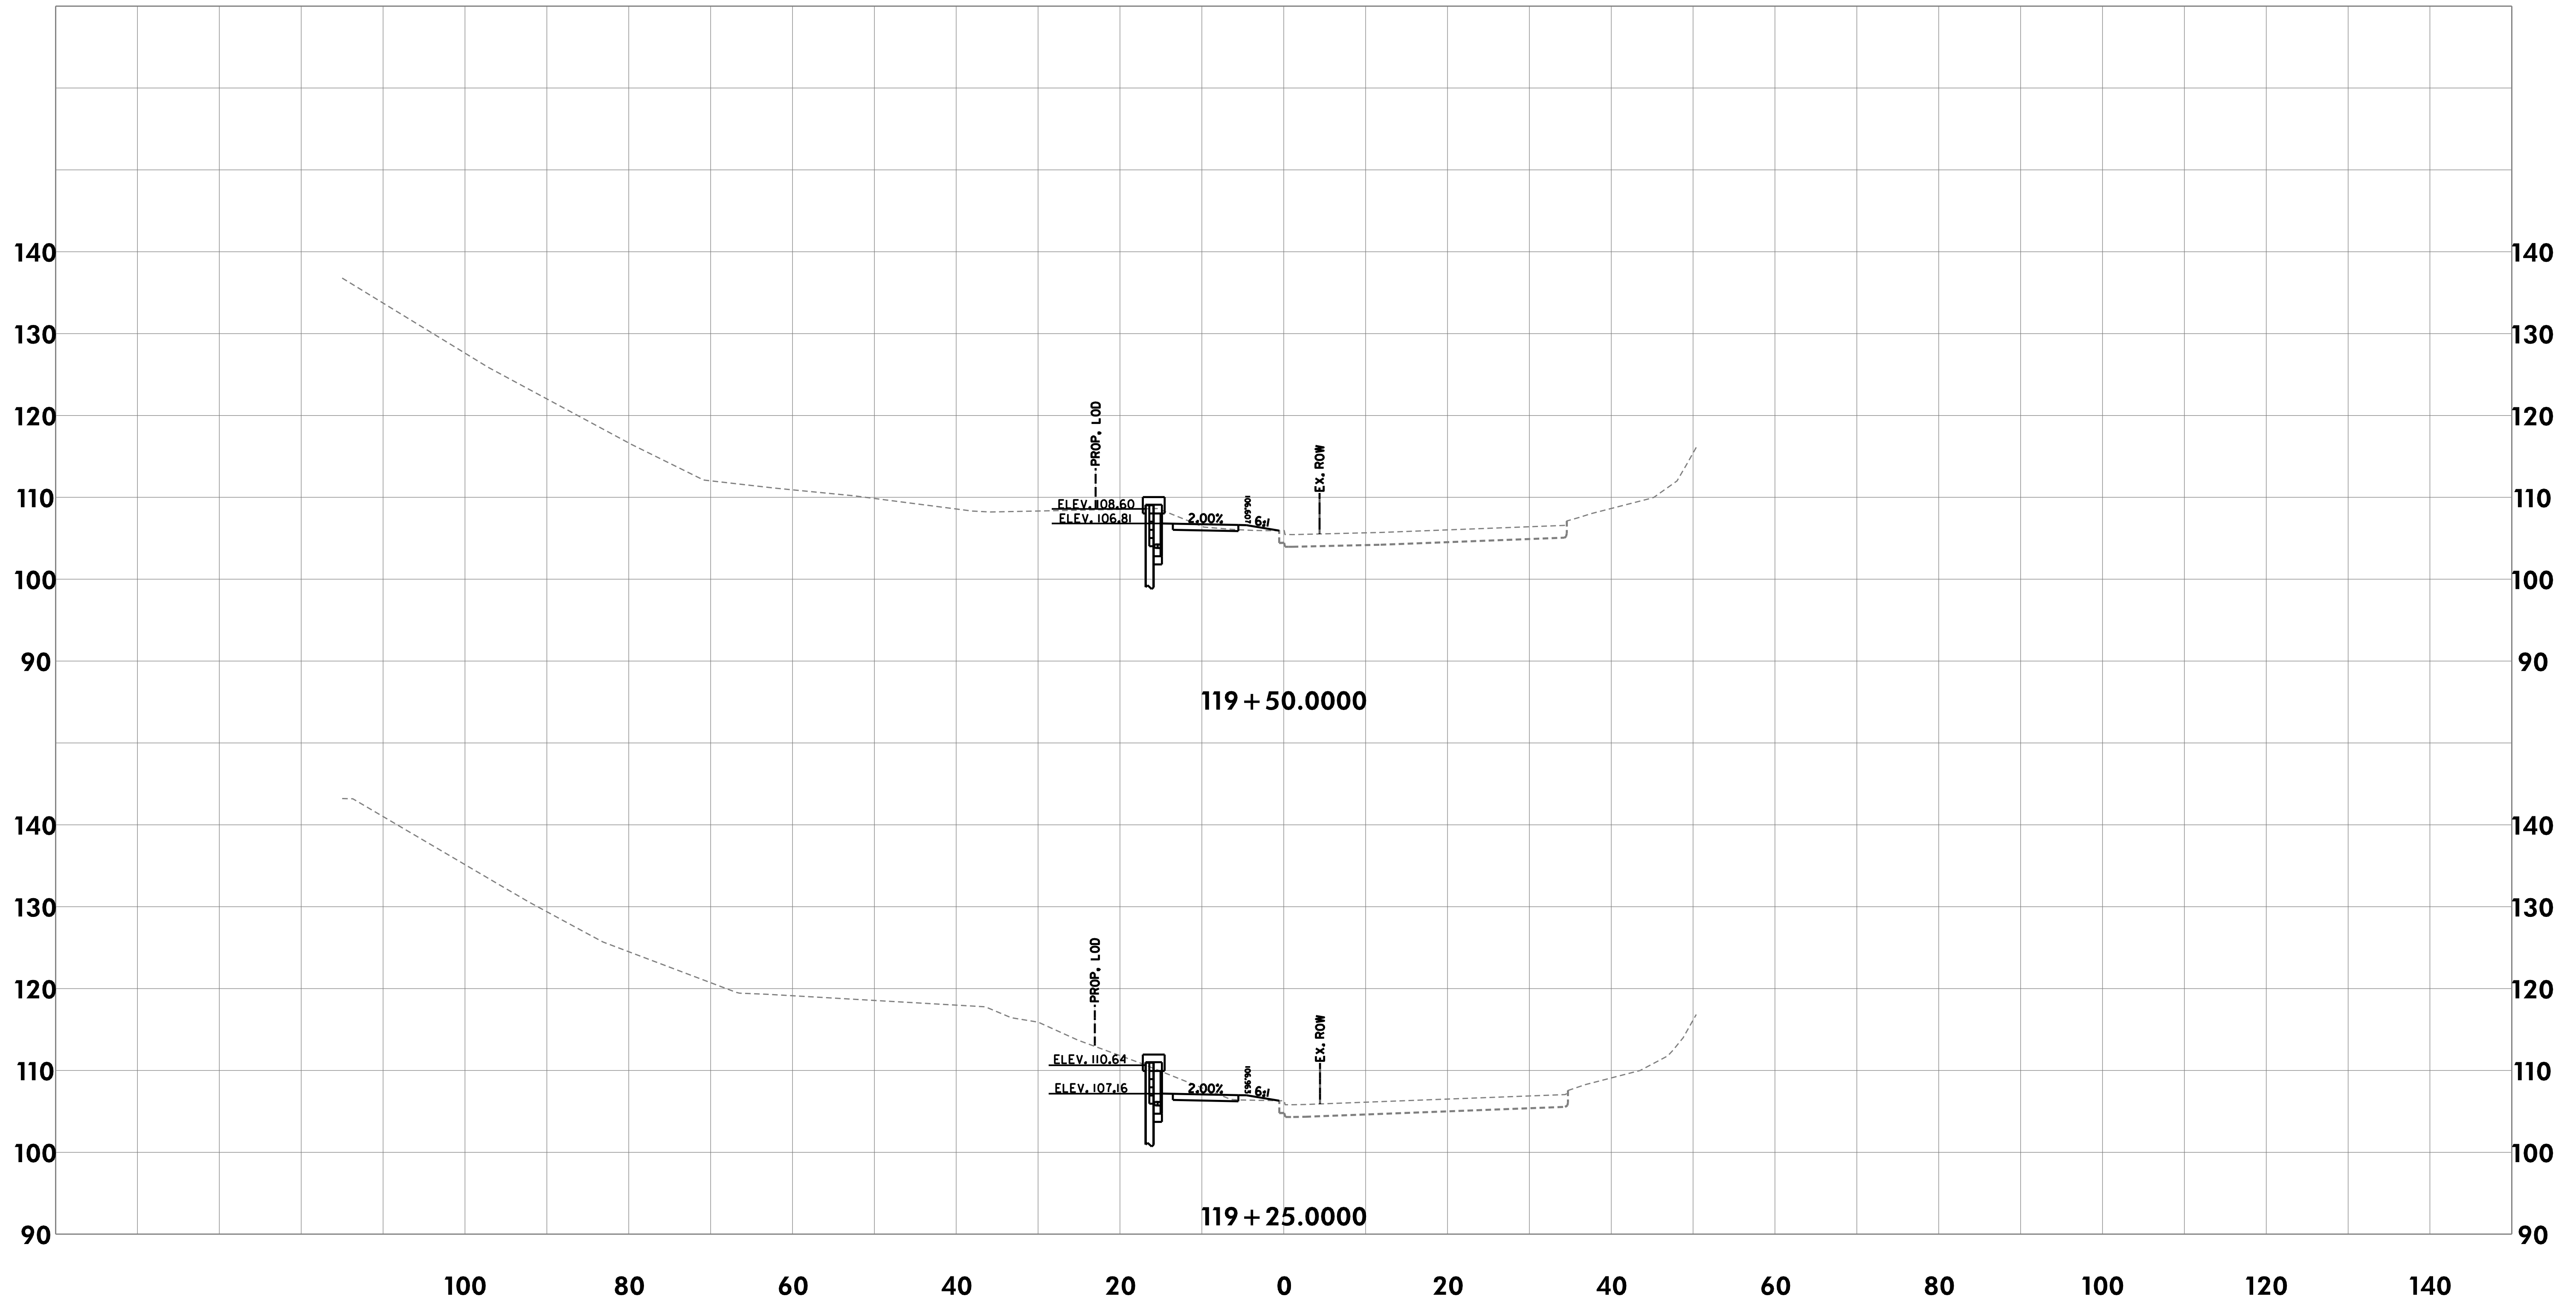

CROSS-SECTIONS

THE CITY OF TAKOMA PARK AND
METROPOLITAN WASHINGTON
COUNCIL OF GOVERNMENTS

NEW AVE BIKEWAY
MD 650 (NEW HAMPSHIRE AVENUE)

SCALE 1"=10' DATE MAY 2020

DESIGNED BY KBJ COUNTY MONTGOMERY

DRAWN BY KBJ


CHECKED BY RJG SHEET NO. 48 OF 114



Rummel, Klepper & Kahl, LLP
700 EAST PRATT STREET | BALTIMORE, MD 21202
SUITE 500 PH: (410) 728-2900

Engineers | Construction Managers | Planners | Scientists
www.rkk.com

\\bdsrv06\v2016\2016\16217-NewAveBike\CADD\Geopak\pkc_0000-NewAveBike.dgn
Monday, May 11, 2020 AT 08:56 AM

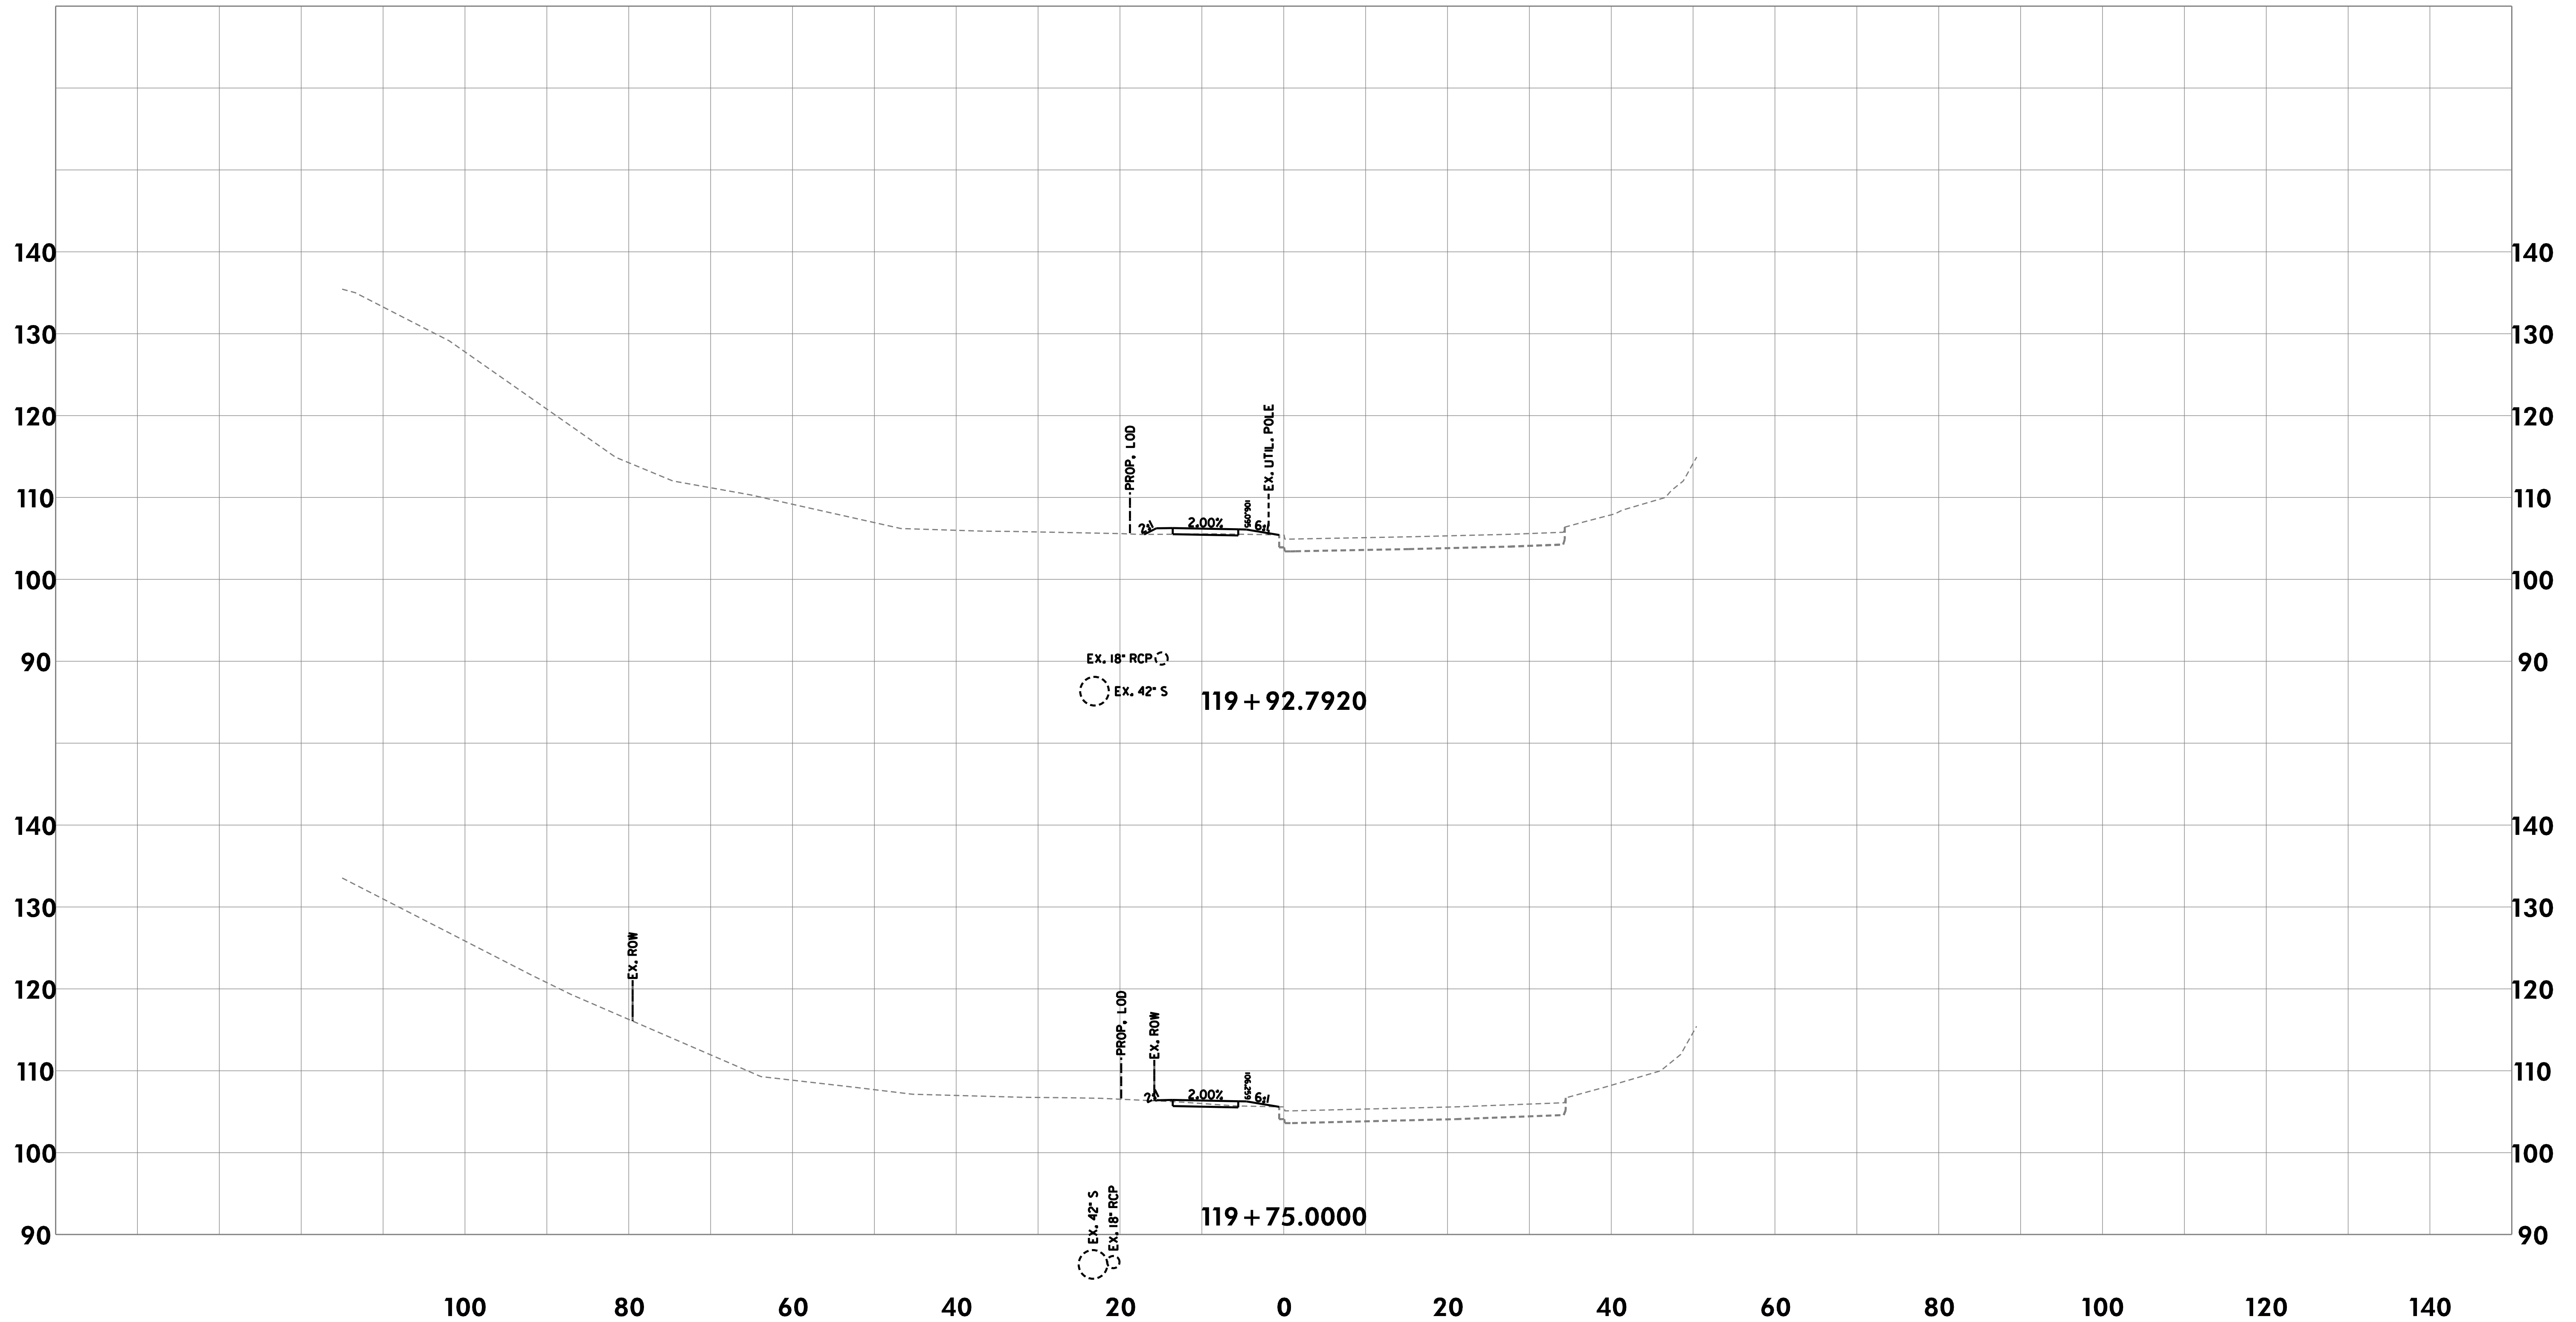

CROSS-SECTIONS

THE CITY OF TAKOMA PARK AND
METROPOLITAN WASHINGTON
COUNCIL OF GOVERNMENTS

NEW AVE BIKEWAY
MD 650 (NEW HAMPSHIRE AVENUE)

SCALE 1"=10' DATE MAY 2020

DESIGNED BY KBJ COUNTY MONTGOMERY

DRAWN BY KBJ


CHECKED BY RJG SHEET NO. 49 OF 114



Rummel, Klepper & Kahl, LLP
700 EAST PRATT STREET | BALTIMORE, MD 21202
SUITE 500 PH: (410) 728-2900

Engineers | Construction Managers | Planners | Scientists
www.rkk.com

\\bdsrv06\v2016\2016\16217 New Ave Bike\CAUD\Geopak\pfc_0000 New Ave Bike.dgn
Monday, May 11, 2020 AT 08:56 AM

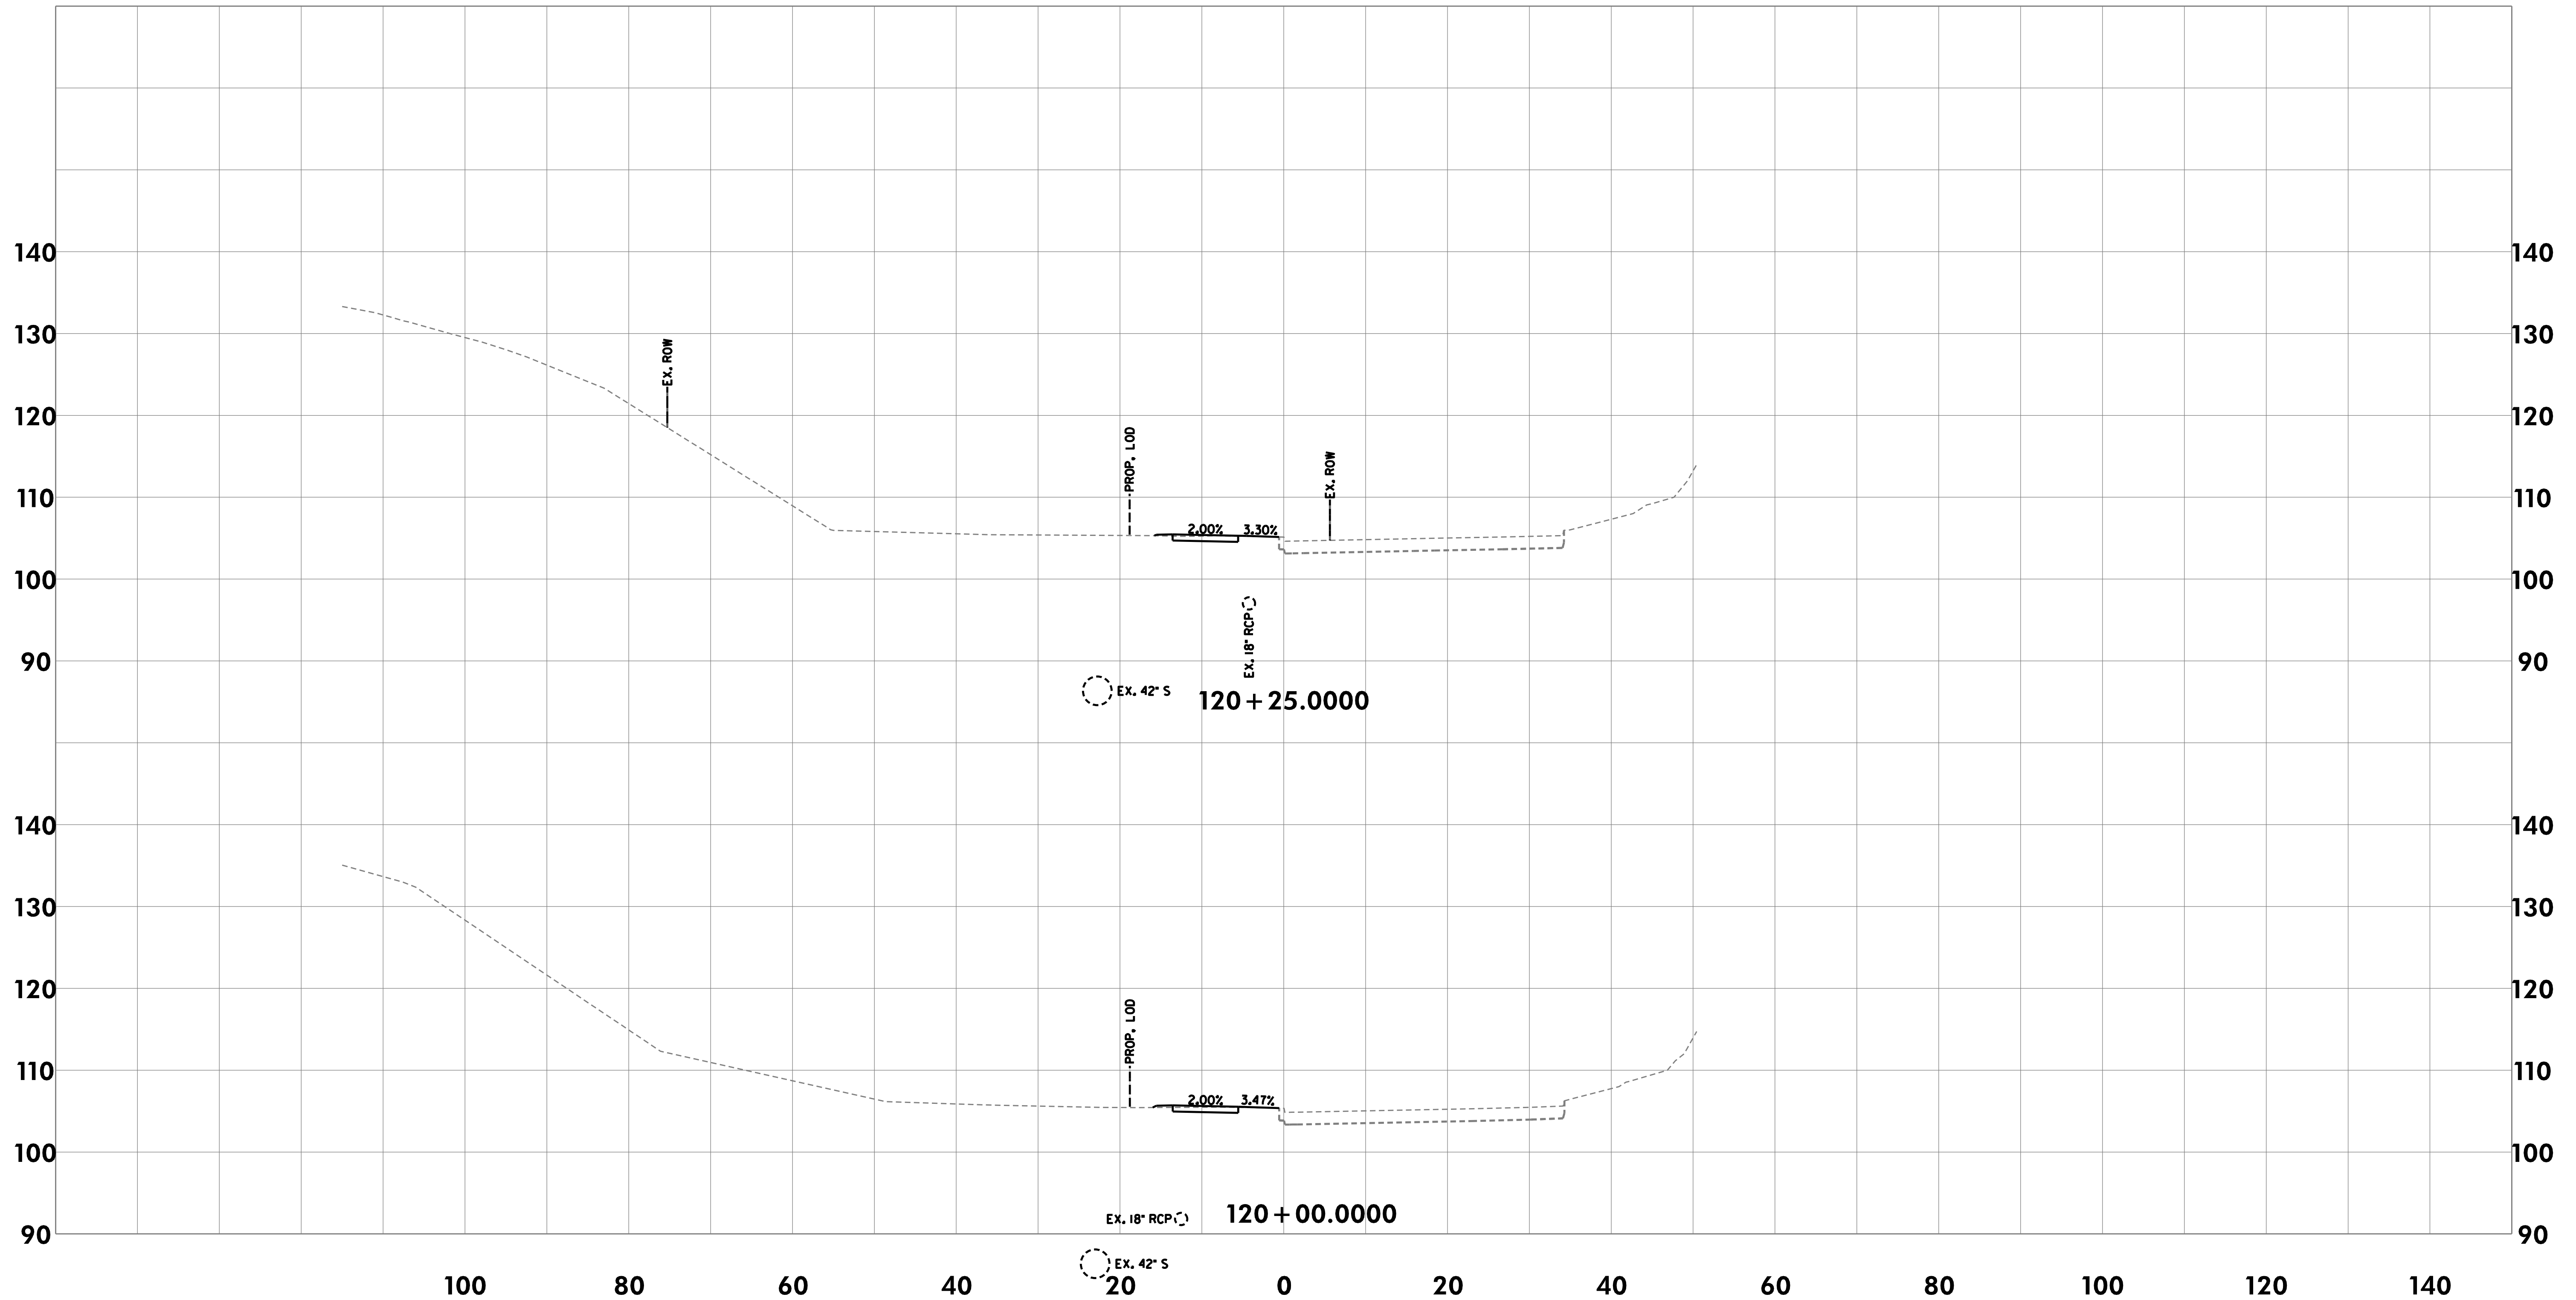

CROSS-SECTIONS

THE CITY OF TAKOMA PARK AND
METROPOLITAN WASHINGTON
COUNCIL OF GOVERNMENTS

NEW AVE BIKEWAY
MD 650 (NEW HAMPSHIRE AVENUE)

SCALE 1"=10' DATE MAY 2020

DESIGNED BY KBJ COUNTY MONTGOMERY

DRAWN BY KBJ


CHECKED BY RJG SHEET NO. 50 OF 114



Rummel, Klepper & Kahl, LLP
700 EAST PRATT STREET | BALTIMORE, MD 21202
SUITE 500 PH: (410) 728-2900

Engineers | Construction Managers | Planners | Scientists
www.rkk.com

\\bdsrv06\v2016\2016\16217-NewAveBike\CADD\Geopak\pkC_0000-NewAveBike.dgn
Monday, May 11, 2020 AT 08:56 AM

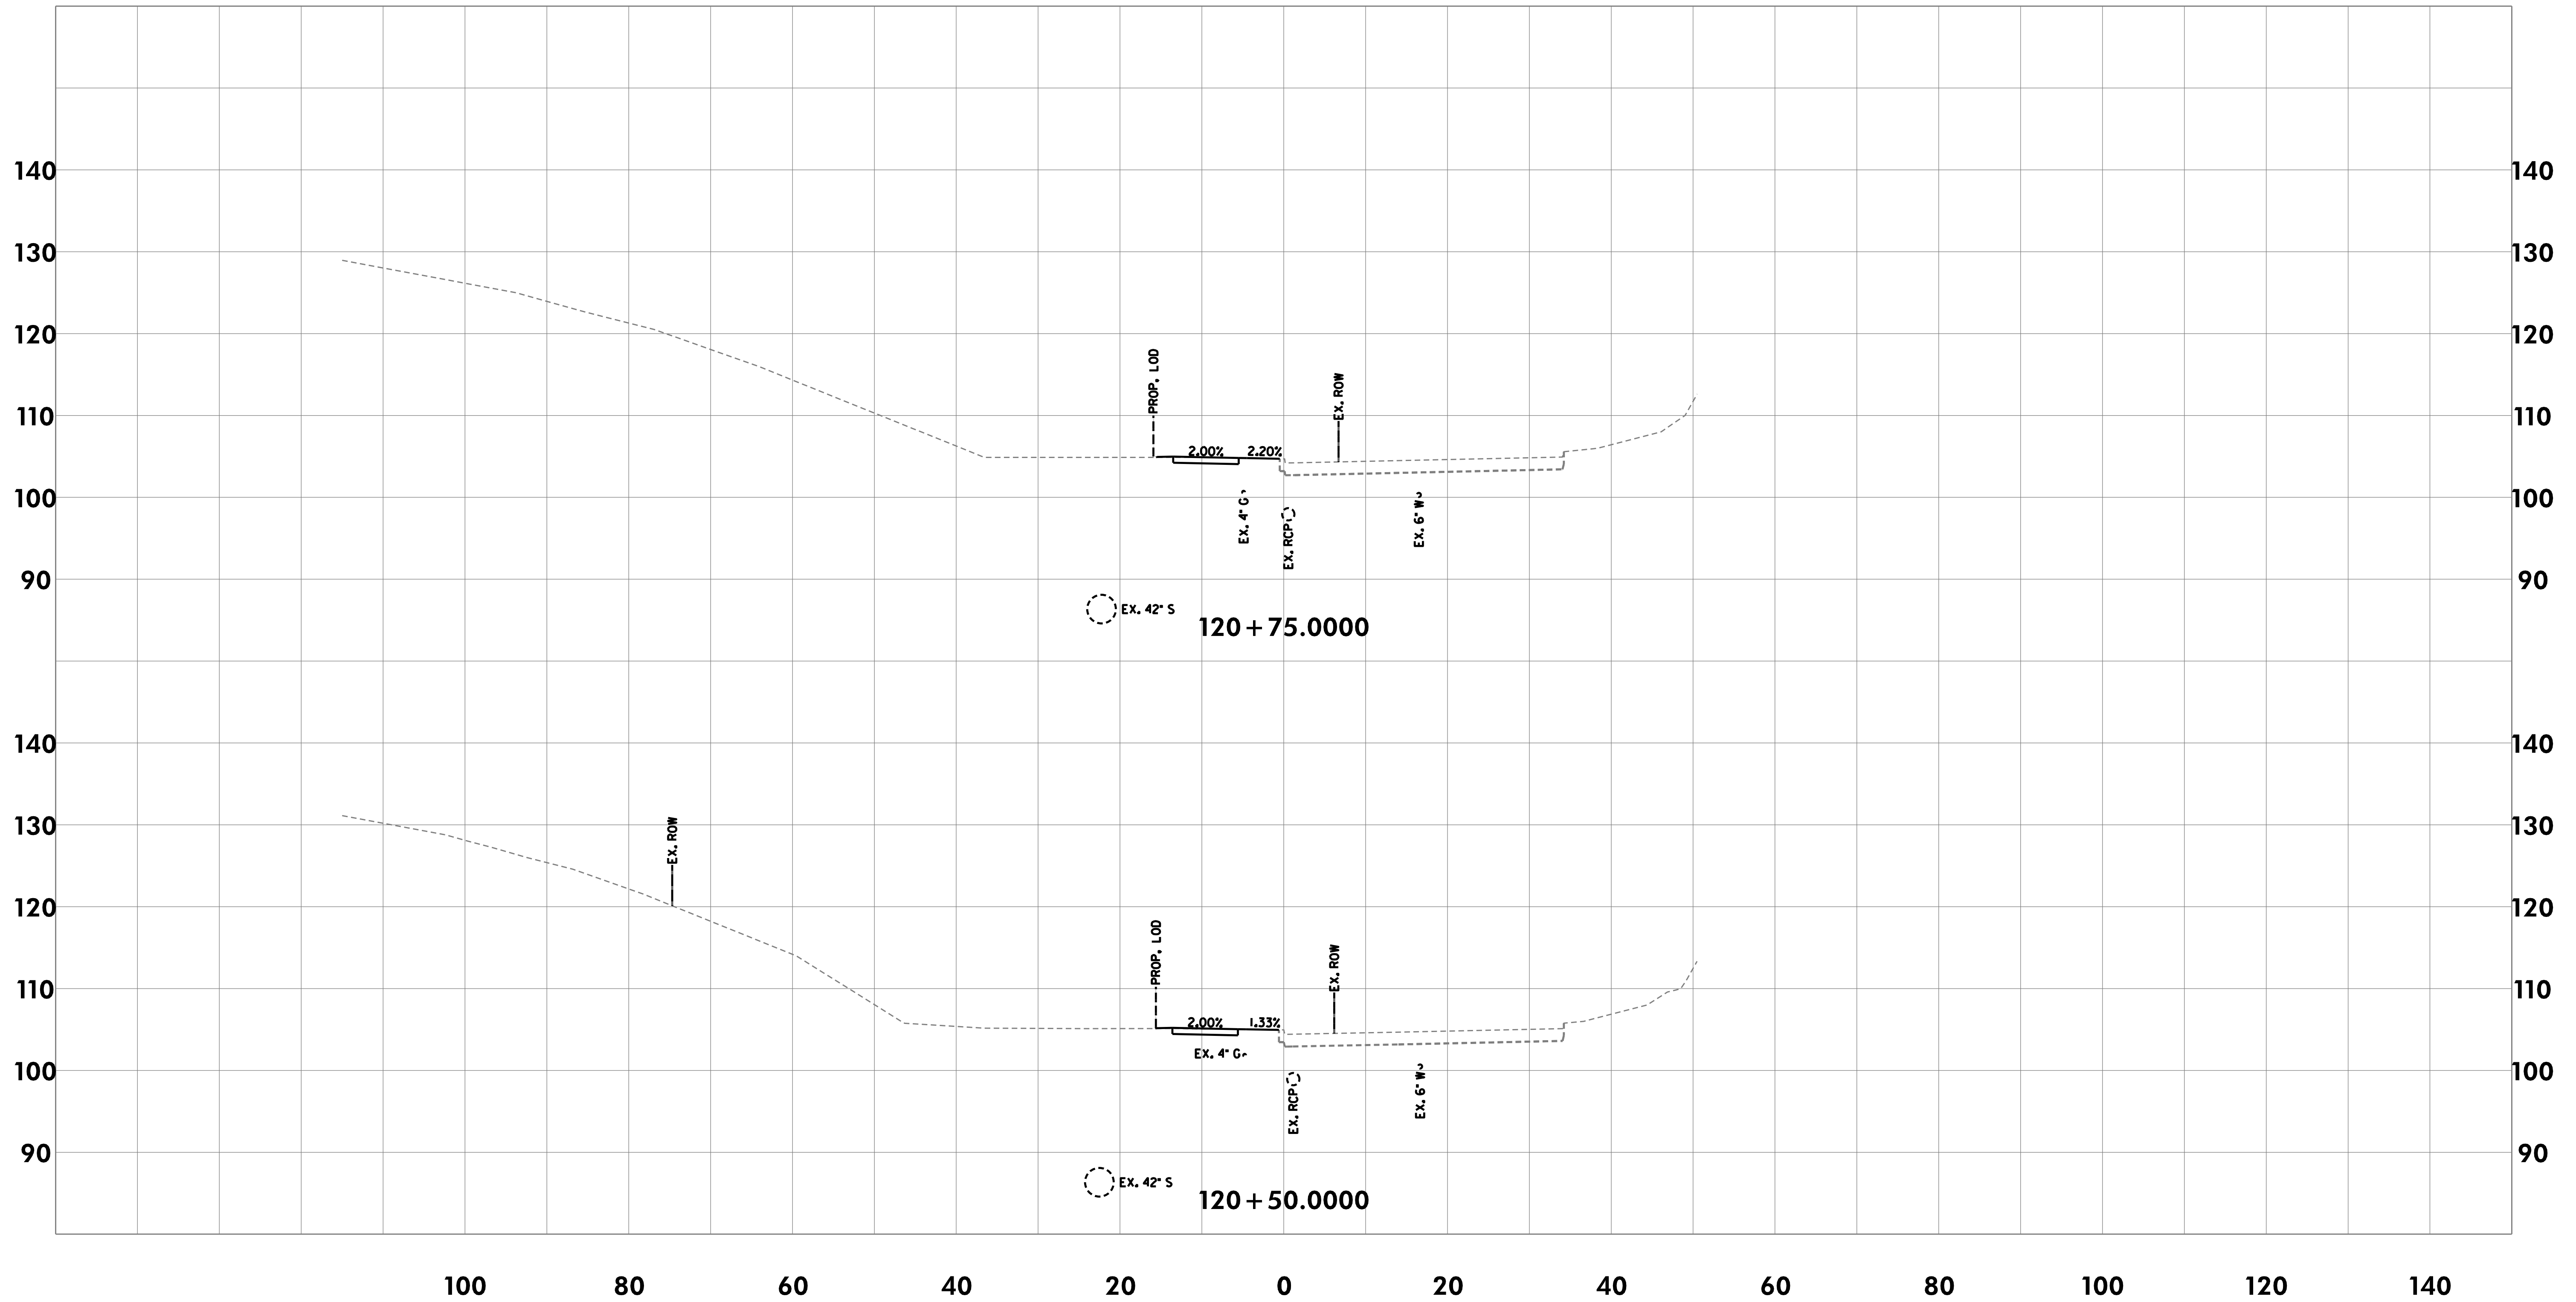

CROSS-SECTIONS

THE CITY OF TAKOMA PARK AND
METROPOLITAN WASHINGTON
COUNCIL OF GOVERNMENTS

NEW AVE BIKEWAY
MD 650 (NEW HAMPSHIRE AVENUE)

SCALE 1"=10' DATE MAY 2020

DESIGNED BY KBJ COUNTY MONTGOMERY

DRAWN BY KBJ


CHECKED BY RJG SHEET NO. 51 OF 114



Rummel, Klepper & Kahl, LLP
700 EAST PRATT STREET | BALTIMORE, MD 21202
SUITE 500 PH: (410) 728-2900

Engineers | Construction Managers | Planners | Scientists
www.rkk.com

\\bdsrv06\v2016\2016\16217-NewAveBike\CADD\Geopak\pkC_0000-NewAveBike.dgn
Monday, May 11, 2020 AT 08:56 AM

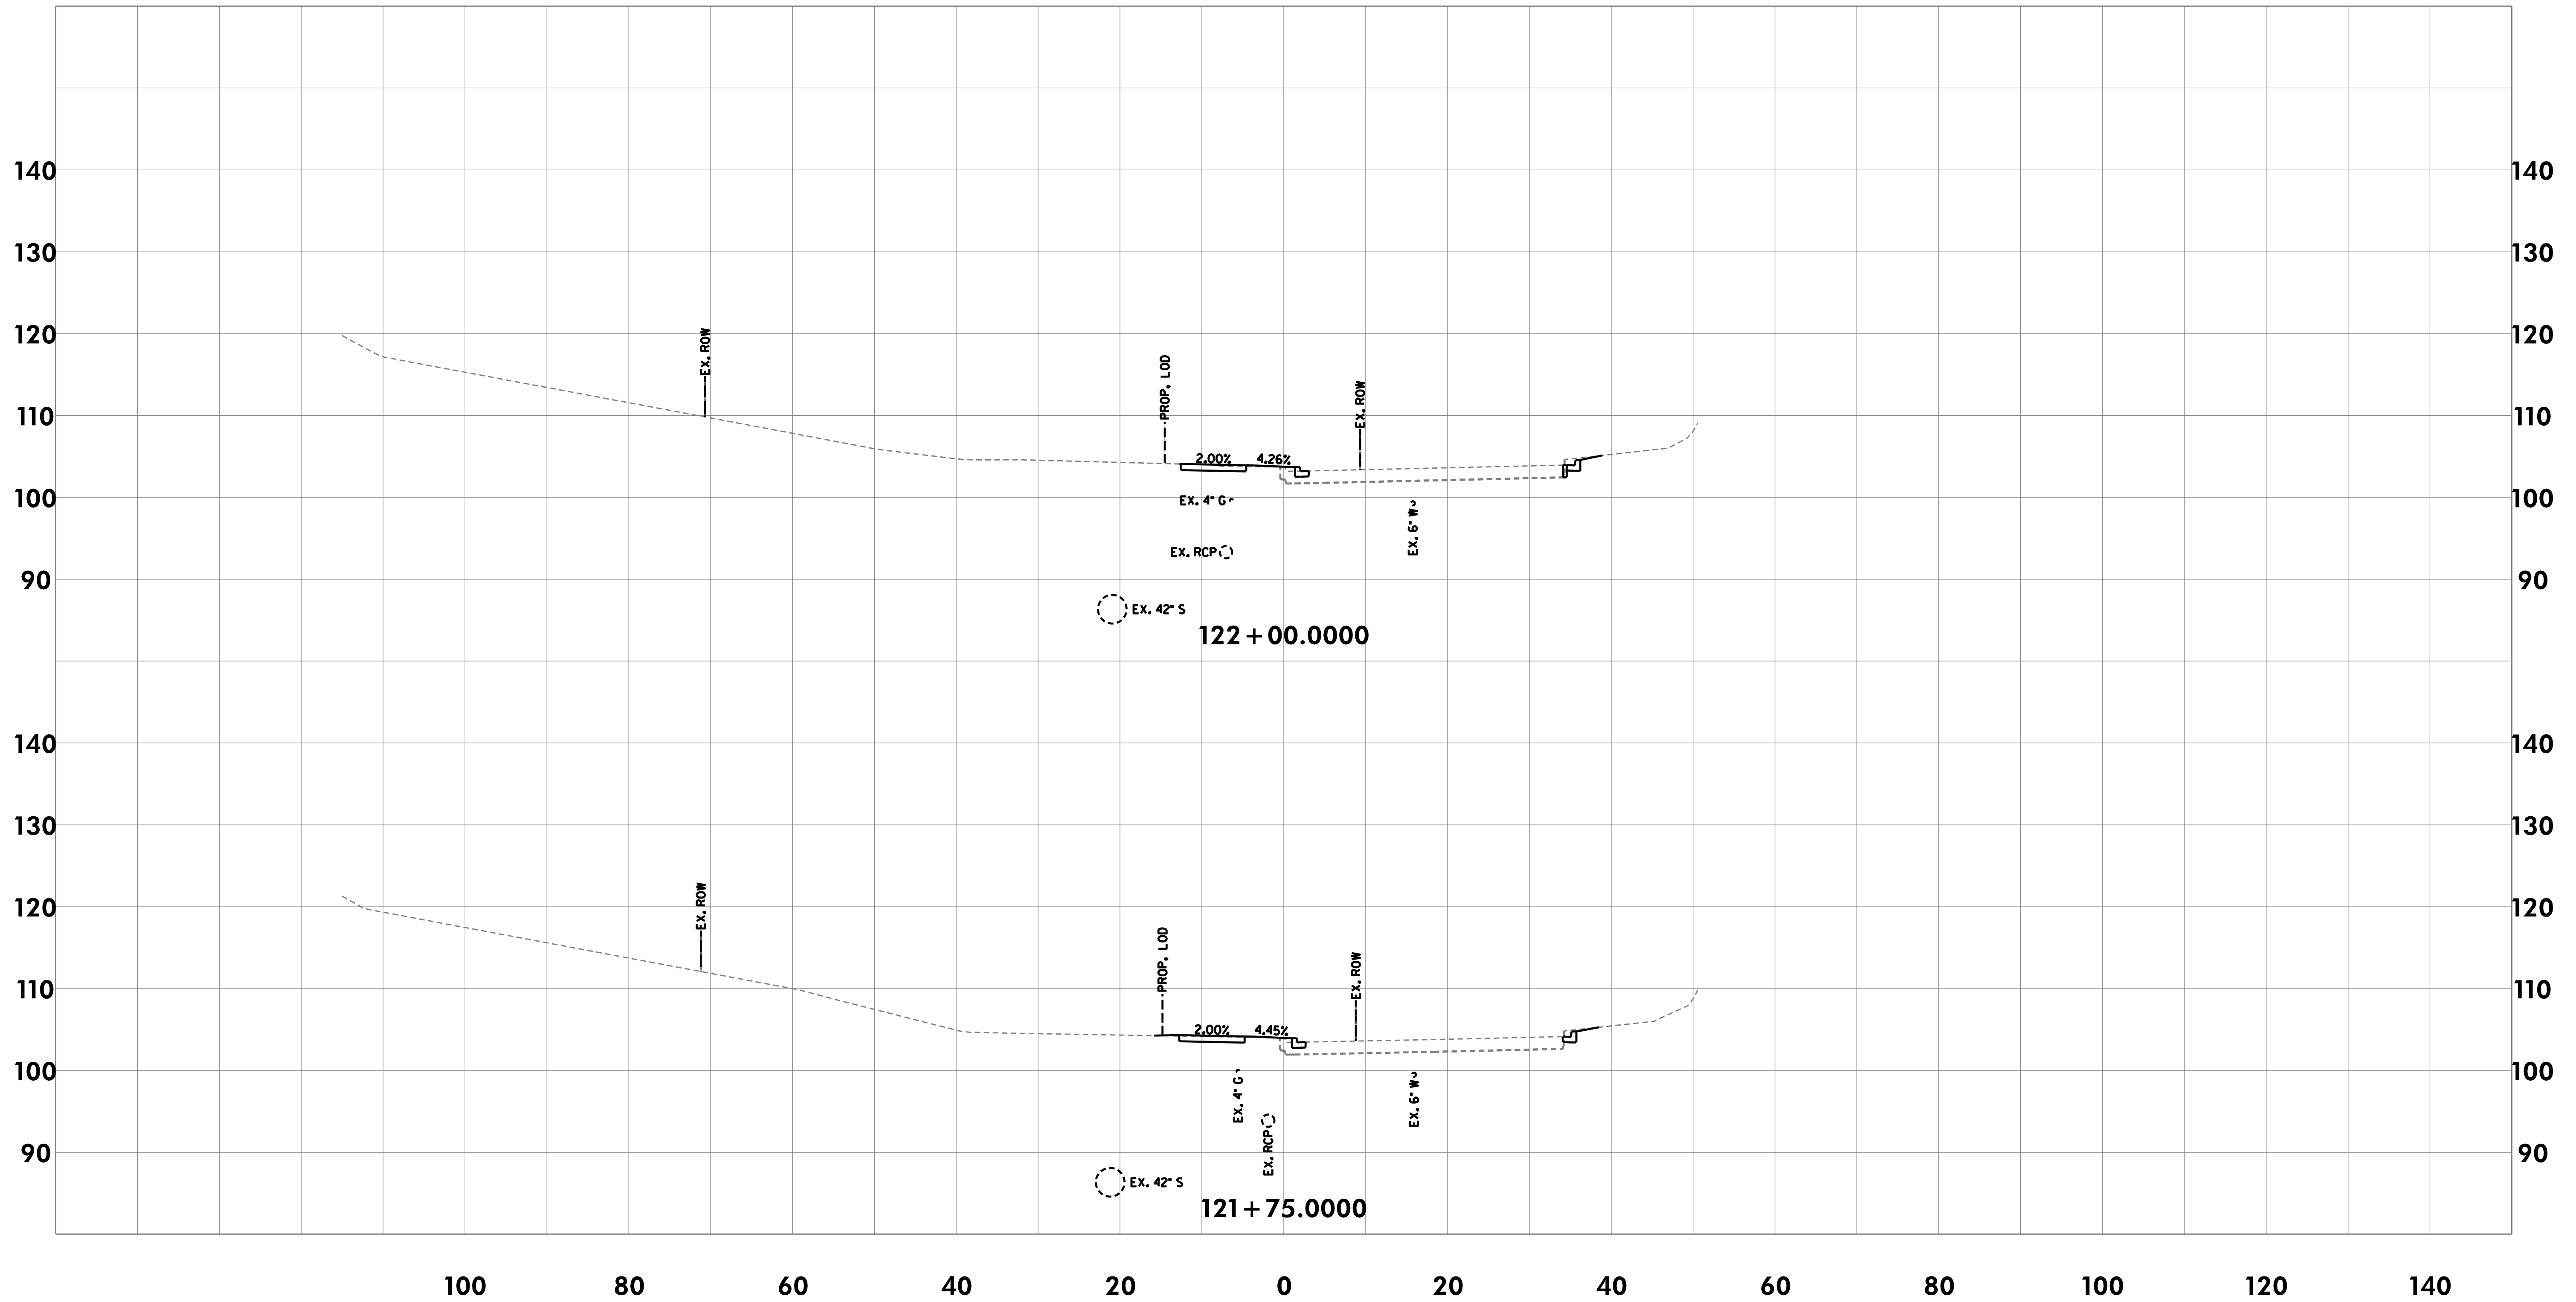

CROSS-SECTIONS

THE CITY OF TAKOMA PARK AND
METROPOLITAN WASHINGTON
COUNCIL OF GOVERNMENTS

NEW AVE BIKEWAY
MD 650 (NEW HAMPSHIRE AVENUE)

SCALE 1"=10' DATE MAY 2020

DESIGNED BY KBJ COUNTY MONTGOMERY

DRAWN BY KBJ


CHECKED BY RJG SHEET NO. 54 OF 114



Rummel, Klepper & Kahl, LLP
700 EAST PRATT STREET | BALTIMORE, MD 21202
SUITE 500 PH: (410) 728-2900

Engineers | Construction Managers | Planners | Scientists
www.rkk.com

\\bdsrv06\v2016\2016\16217-NewAveBike\CADD\Geopak\pkc_0000-NewAveBike.dgn
Monday, May 11, 2020 AT 08:56 AM

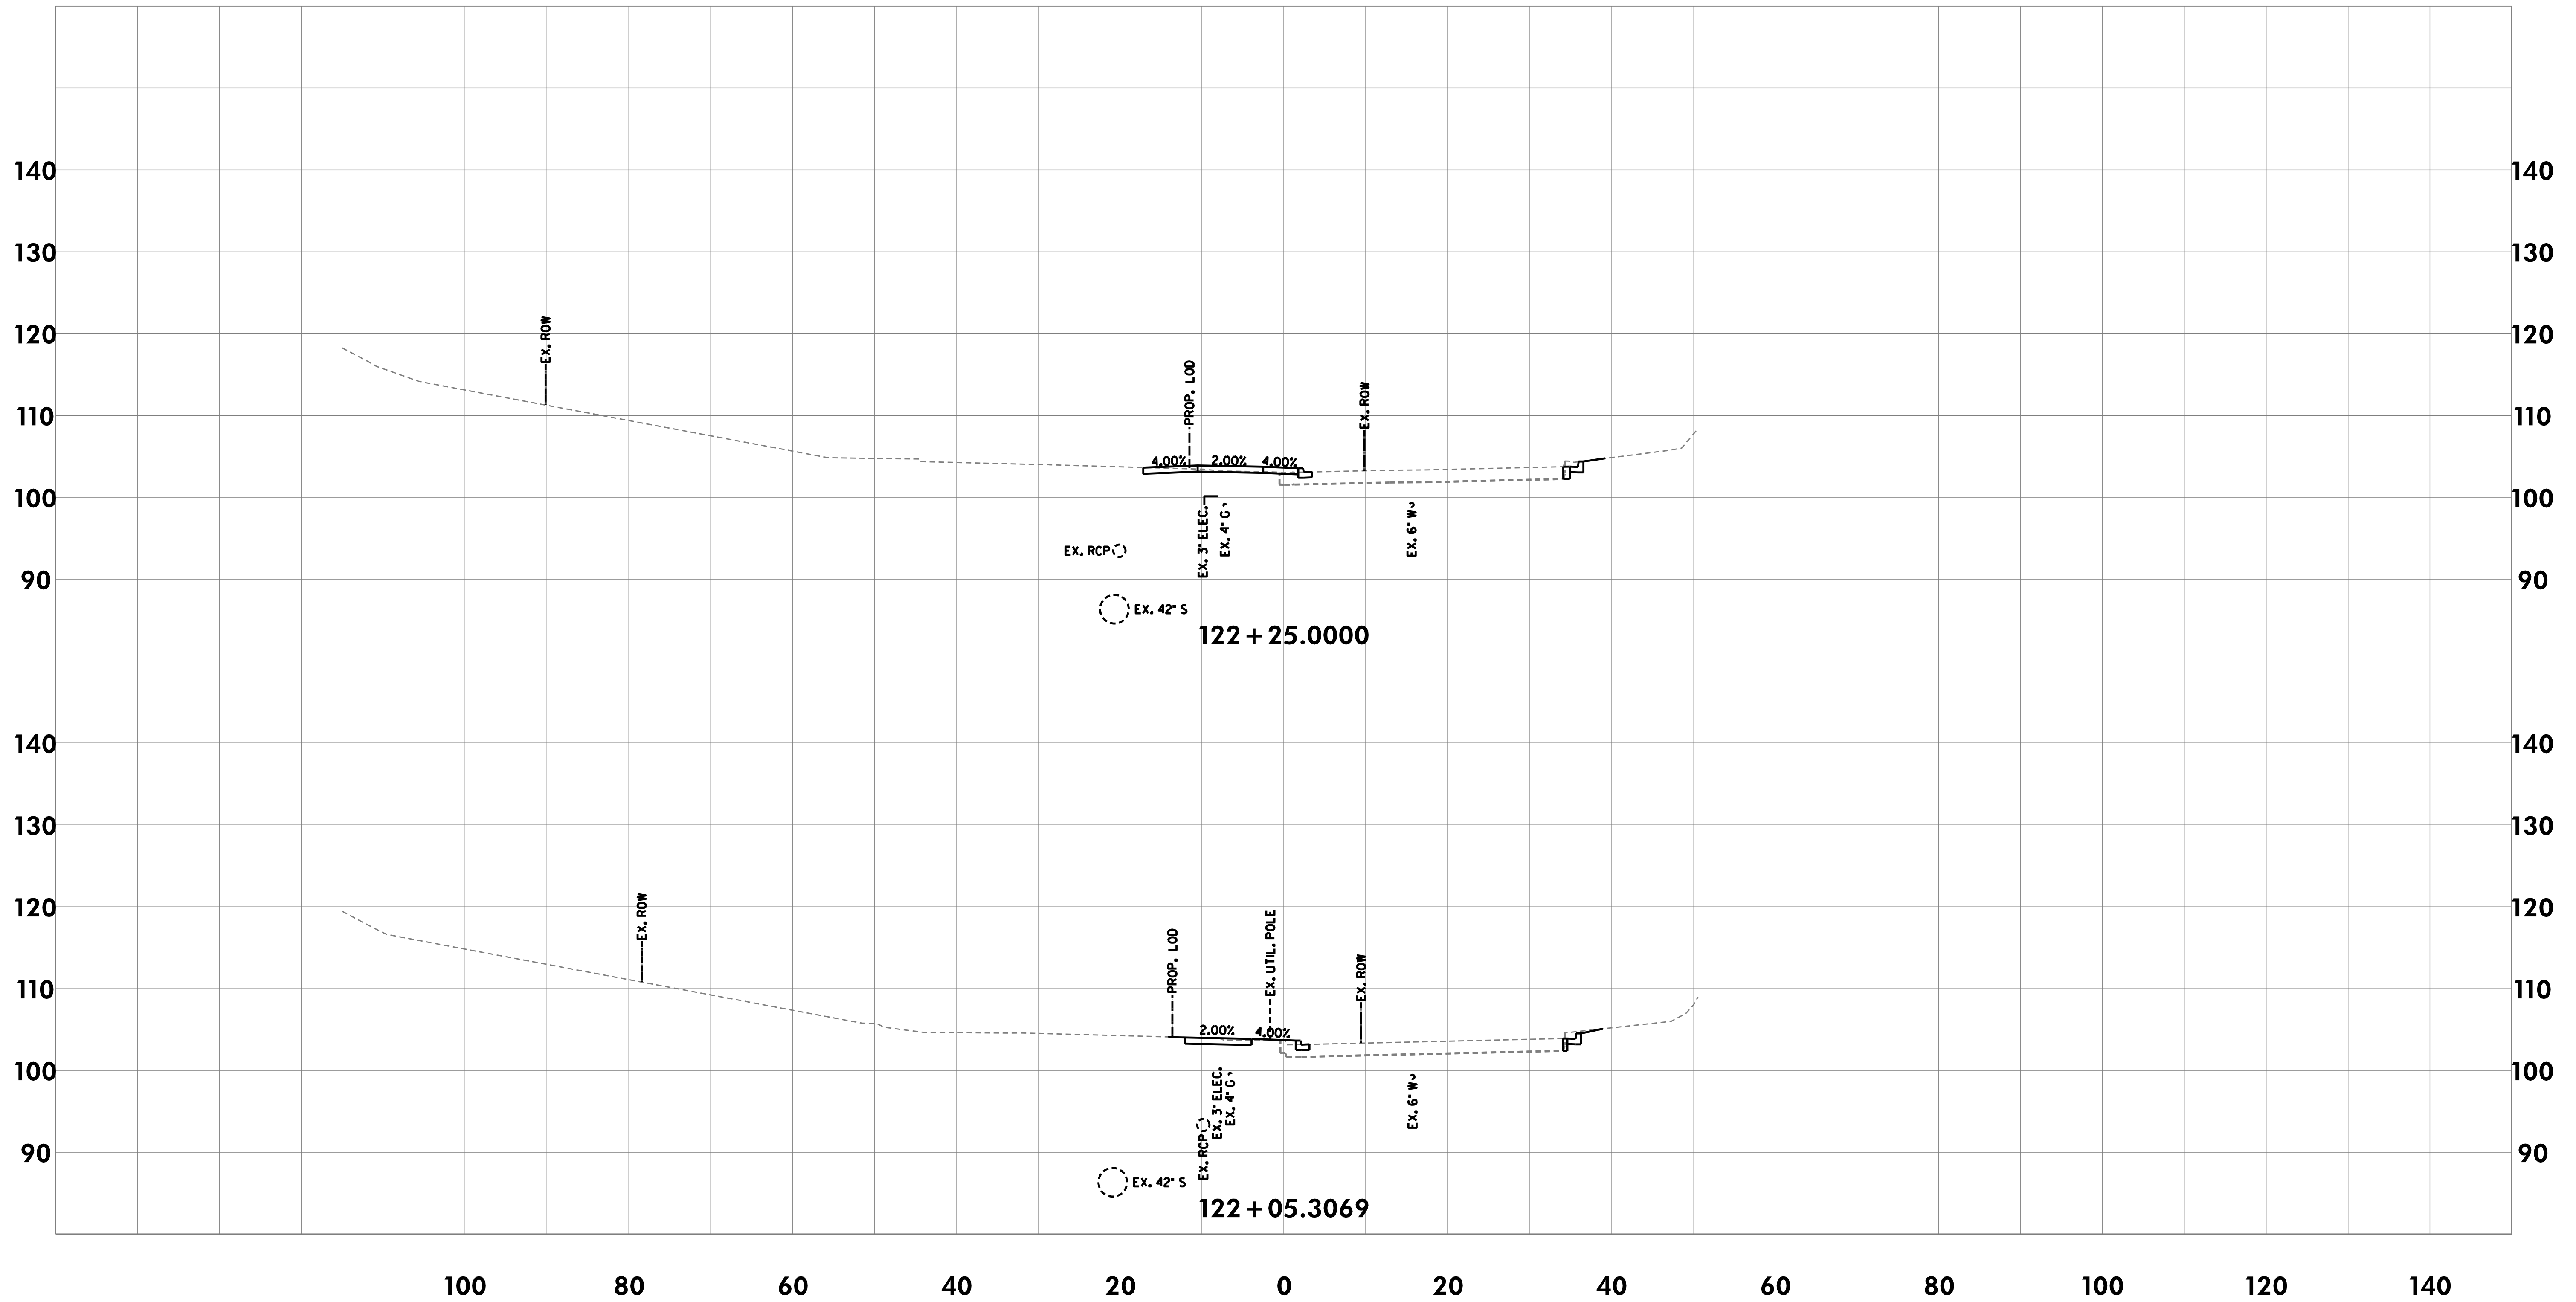

CROSS-SECTIONS

THE CITY OF TAKOMA PARK AND
METROPOLITAN WASHINGTON
COUNCIL OF GOVERNMENTS

NEW AVE BIKEWAY
MD 650 (NEW HAMPSHIRE AVENUE)

SCALE 1"=10' DATE MAY 2020

DESIGNED BY KBJ COUNTY MONTGOMERY

DRAWN BY KBJ


CHECKED BY RJG SHEET NO. 55 OF 114



Rummel, Klepper & Kahl, LLP
700 EAST PRATT STREET | BALTIMORE, MD 21202
SUITE 500 PH: (410) 728-2900

Engineers | Construction Managers | Planners | Scientists
www.rkk.com

\\bdsrv06\v2016\2016\16217-NewAveBike\CADD\Geopak\p1C_0000-NewAveBike.dgn
Monday, May 11, 2020 AT 08:56 AM

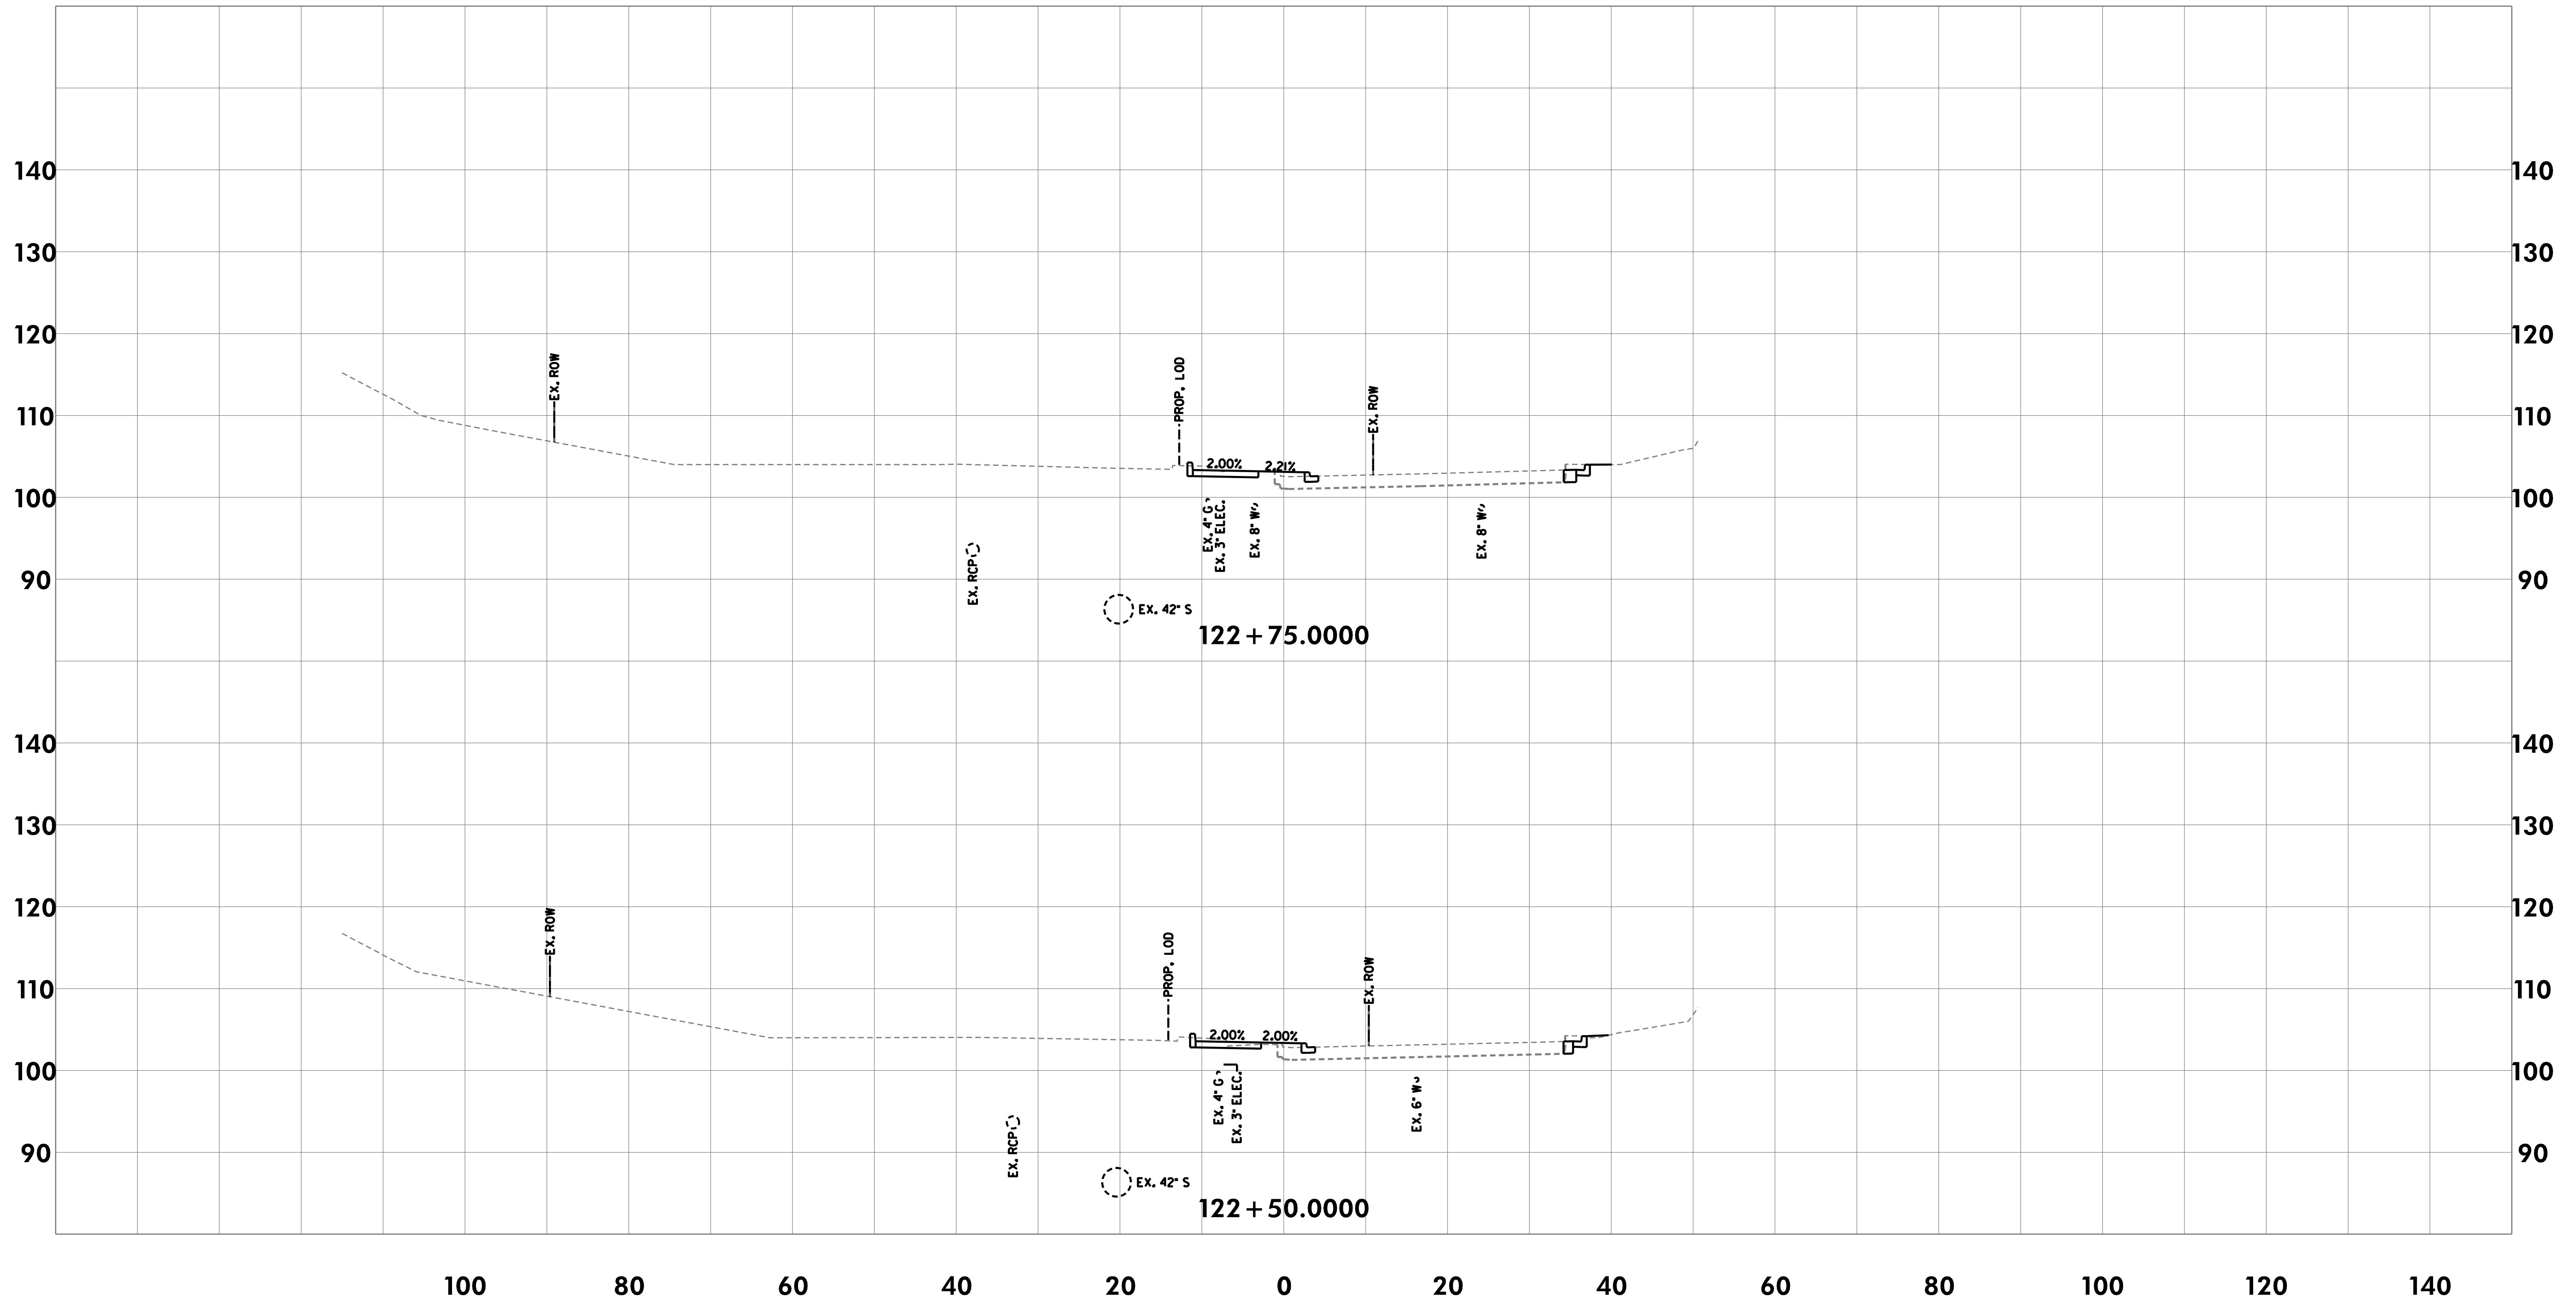

CROSS-SECTIONS

THE CITY OF TAKOMA PARK AND
METROPOLITAN WASHINGTON
COUNCIL OF GOVERNMENTS

NEW AVE BIKEWAY
MD 650 (NEW HAMPSHIRE AVENUE)

SCALE 1"=10' DATE MAY 2020

DESIGNED BY KBJ COUNTY MONTGOMERY

DRAWN BY KBJ


CHECKED BY RJG SHEET NO. 56 OF 114



Rummel, Klepper & Kahl, LLP
700 EAST PRATT STREET | BALTIMORE, MD 21202
SUITE 500 PH: (410) 728-2900

Engineers | Construction Managers | Planners | Scientists
www.rkk.com

\\bdsrv06\v2016\2016\16217-NewAveBike\CADD\Geopak\pkC_0000-NewAveBike.dgn
Monday, May 11, 2020 AT 08:56 AM

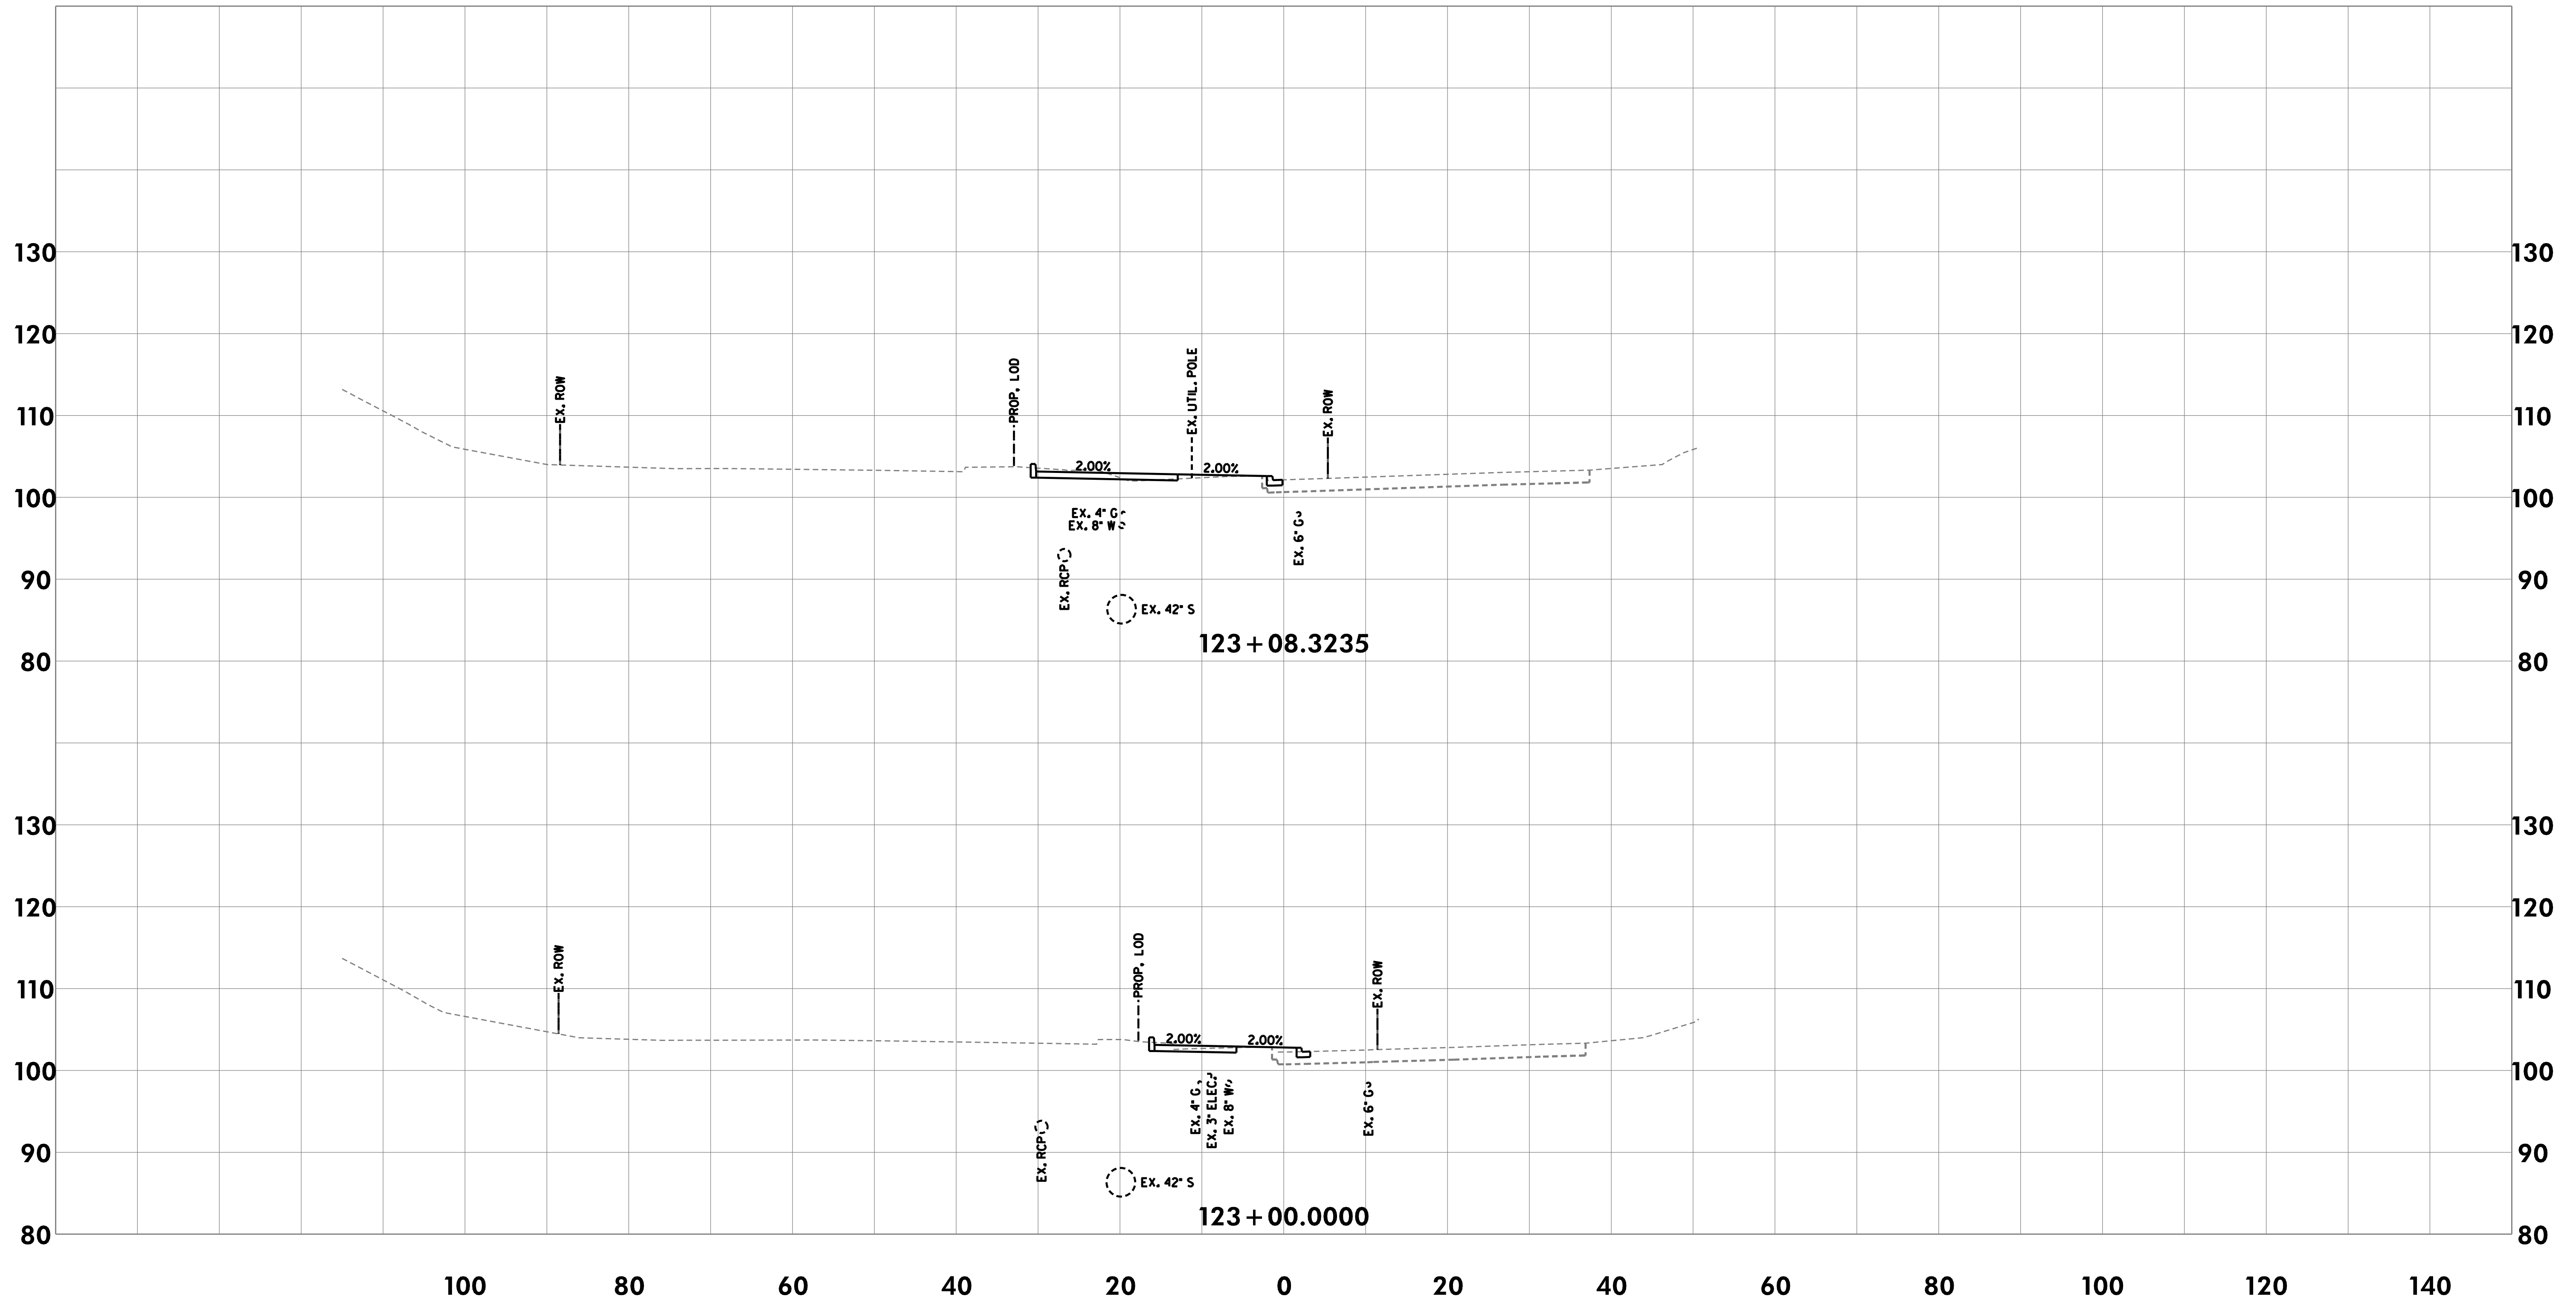

CROSS-SECTIONS

THE CITY OF TAKOMA PARK AND
METROPOLITAN WASHINGTON
COUNCIL OF GOVERNMENTS

NEW AVE BIKEWAY
MD 650 (NEW HAMPSHIRE AVENUE)

SCALE 1"=10' DATE MAY 2020

DESIGNED BY KBJ COUNTY MONTGOMERY

DRAWN BY KBJ


CHECKED BY RJG SHEET NO. 57 OF 114



Rummel, Klepper & Kahl, LLP
700 EAST PRATT STREET | BALTIMORE, MD 21202
SUITE 500 PH: (410) 728-2900

Engineers | Construction Managers | Planners | Scientists
www.rkk.com

\\bdsrv06\v2016\2016\16217-NewAveBike\CADD\Geopak\pkC_0000-NewAveBike.dgn
Monday, May 11, 2020 AT 08:56 AM

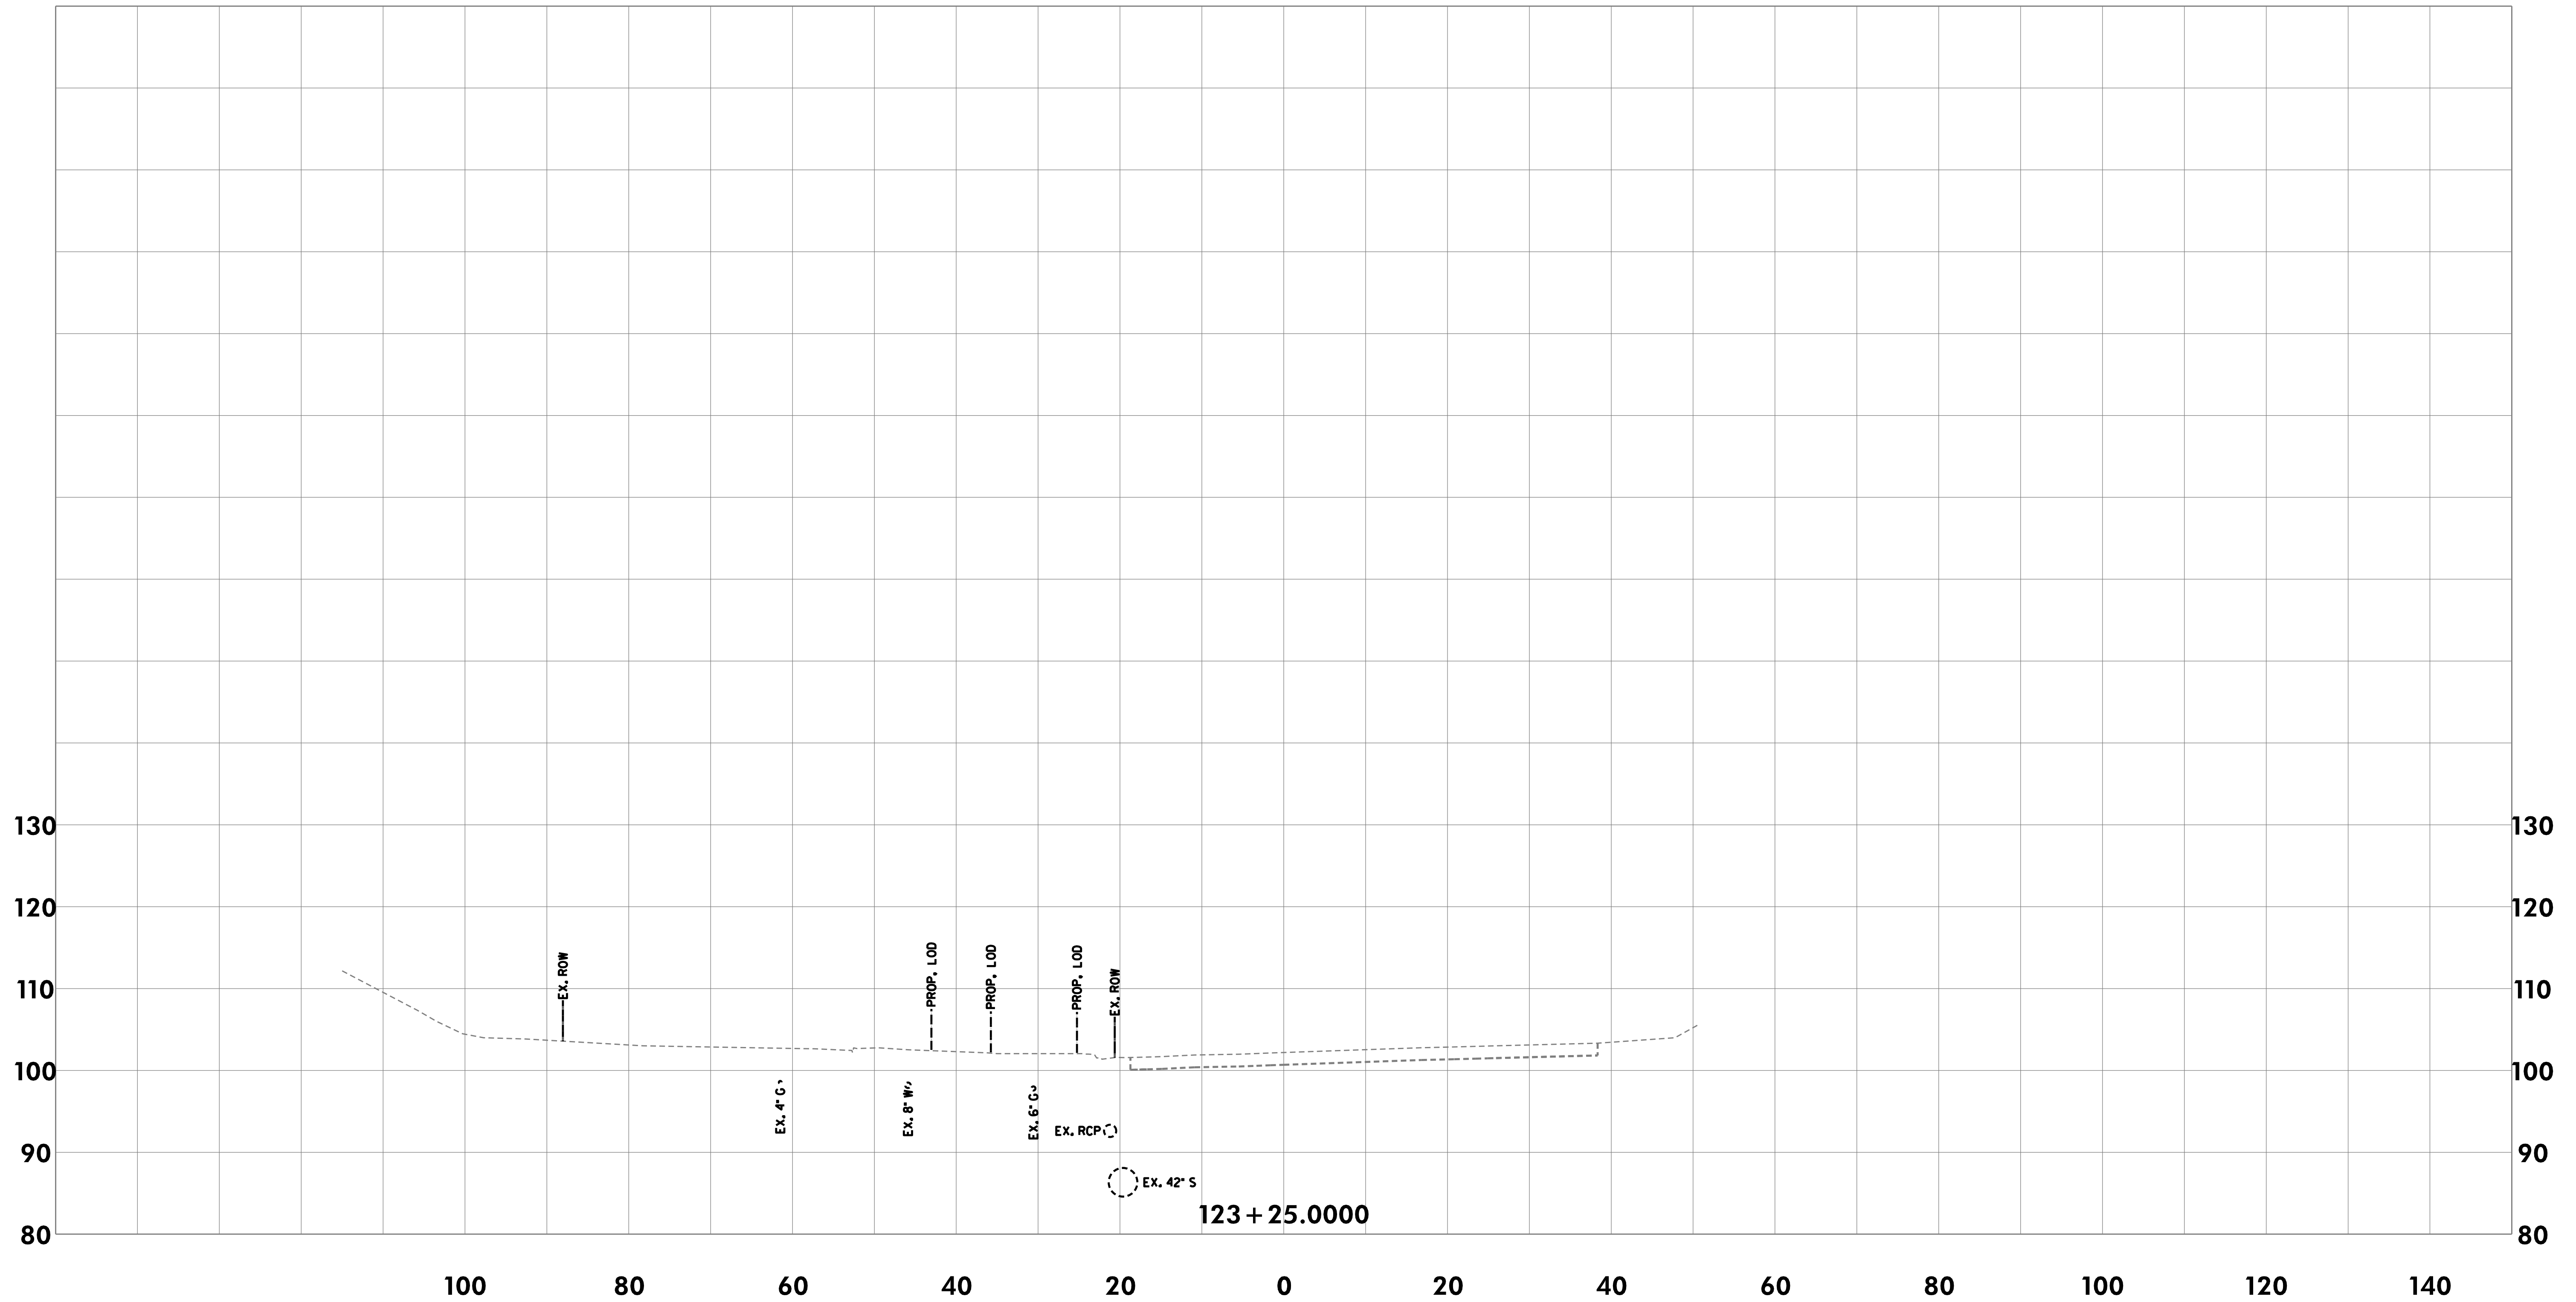

CROSS-SECTIONS

THE CITY OF TAKOMA PARK AND
METROPOLITAN WASHINGTON
COUNCIL OF GOVERNMENTS


NEW AVE BIKEWAY
MD 650 (NEW HAMPSHIRE AVENUE)

RK&K
Rummel, Klepper & Kahl, LLP
700 EAST PRATT STREET | BALTIMORE, MD 21202
SUITE 500 PH: (410) 728-2900

Engineers | Construction Managers | Planners | Scientists
www.rkk.com

SCALE	1"=10'	DATE	MAY 2020
DESIGNED BY	KBJ	COUNTY	MONTGOMERY
DRAWN BY	KBJ		
CHECKED BY	RJG	SHEET NO.	58 OF 114

\\bdsrv06\v2016\2016\16217-NewAveBike\CADD\Geopak\p1C_0000-NewAveBike.dgn
Monday, May 11, 2020 AT 08:56 AM

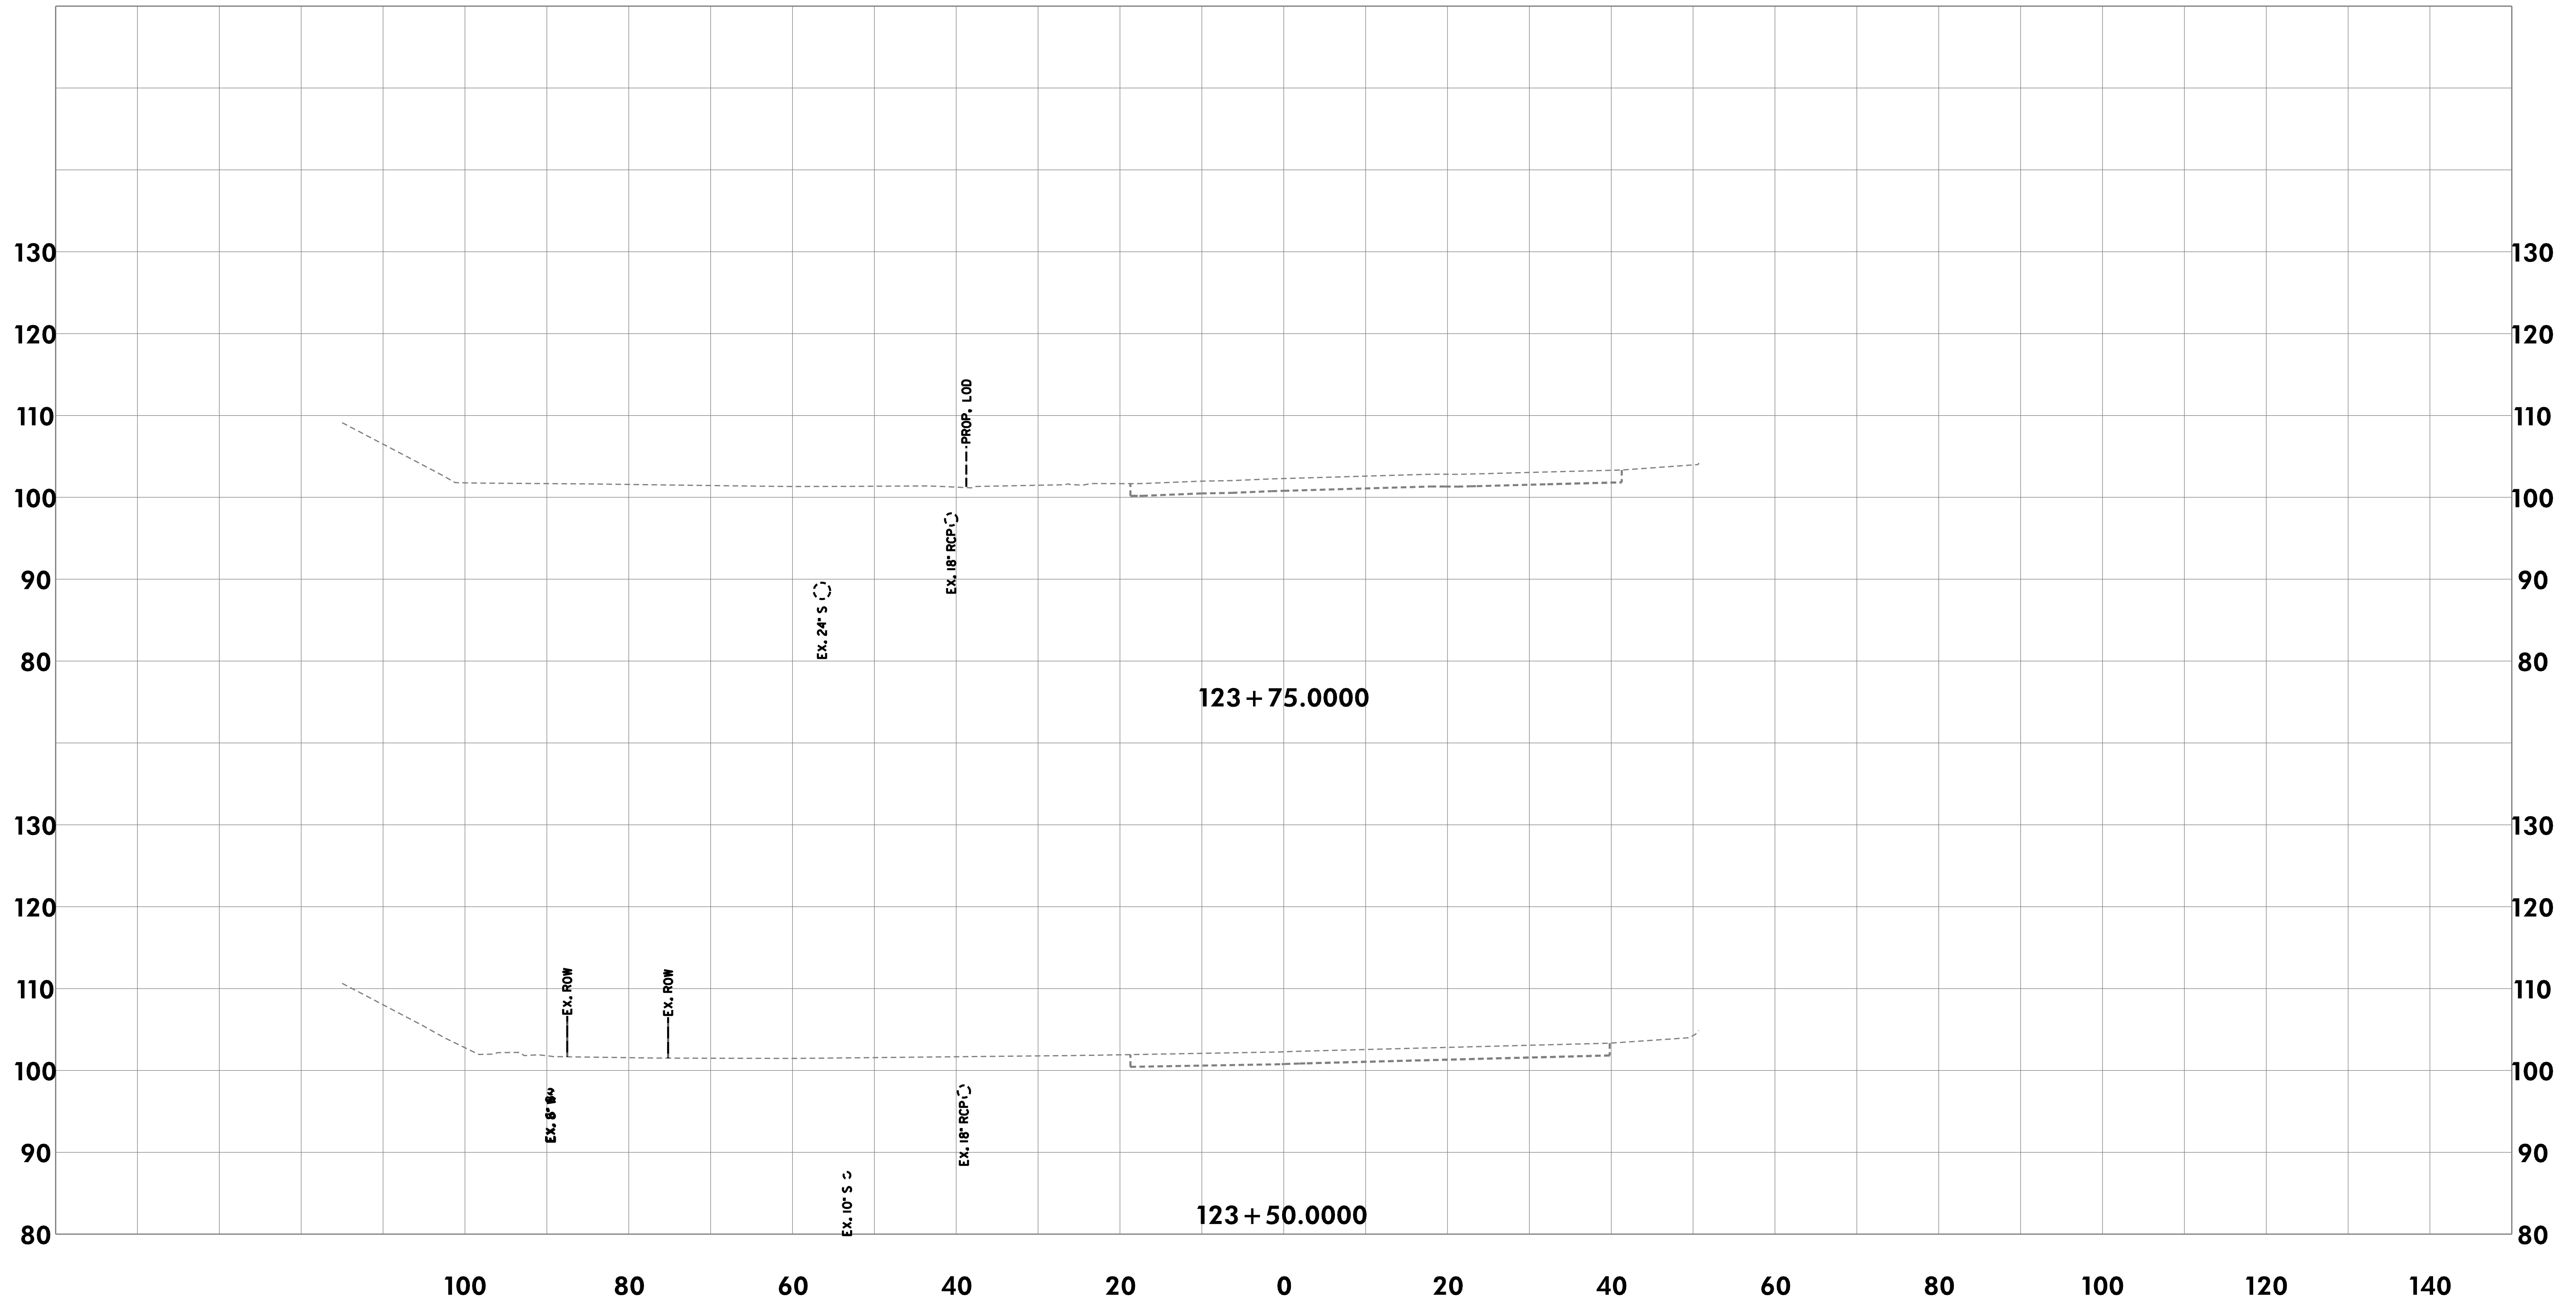

CROSS-SECTIONS

THE CITY OF TAKOMA PARK AND
METROPOLITAN WASHINGTON
COUNCIL OF GOVERNMENTS

NEW AVE BIKEWAY
MD 650 (NEW HAMPSHIRE AVENUE)

SCALE 1"=10' DATE MAY 2020

DESIGNED BY KBJ COUNTY MONTGOMERY

DRAWN BY KBJ


CHECKED BY RJG SHEET NO. 59 OF 114



Rummel, Klepper & Kahl, LLP
700 EAST PRATT STREET | BALTIMORE, MD 21202
SUITE 500 PH: (410) 728-2900

Engineers | Construction Managers | Planners | Scientists
www.rkk.com

\\bdsrv06\v2016\2016\16217-NewAveBike\CADD\Geopak\pkC_0000-NewAveBike.dgn
Monday, May 11, 2020 AT 08:56 AM

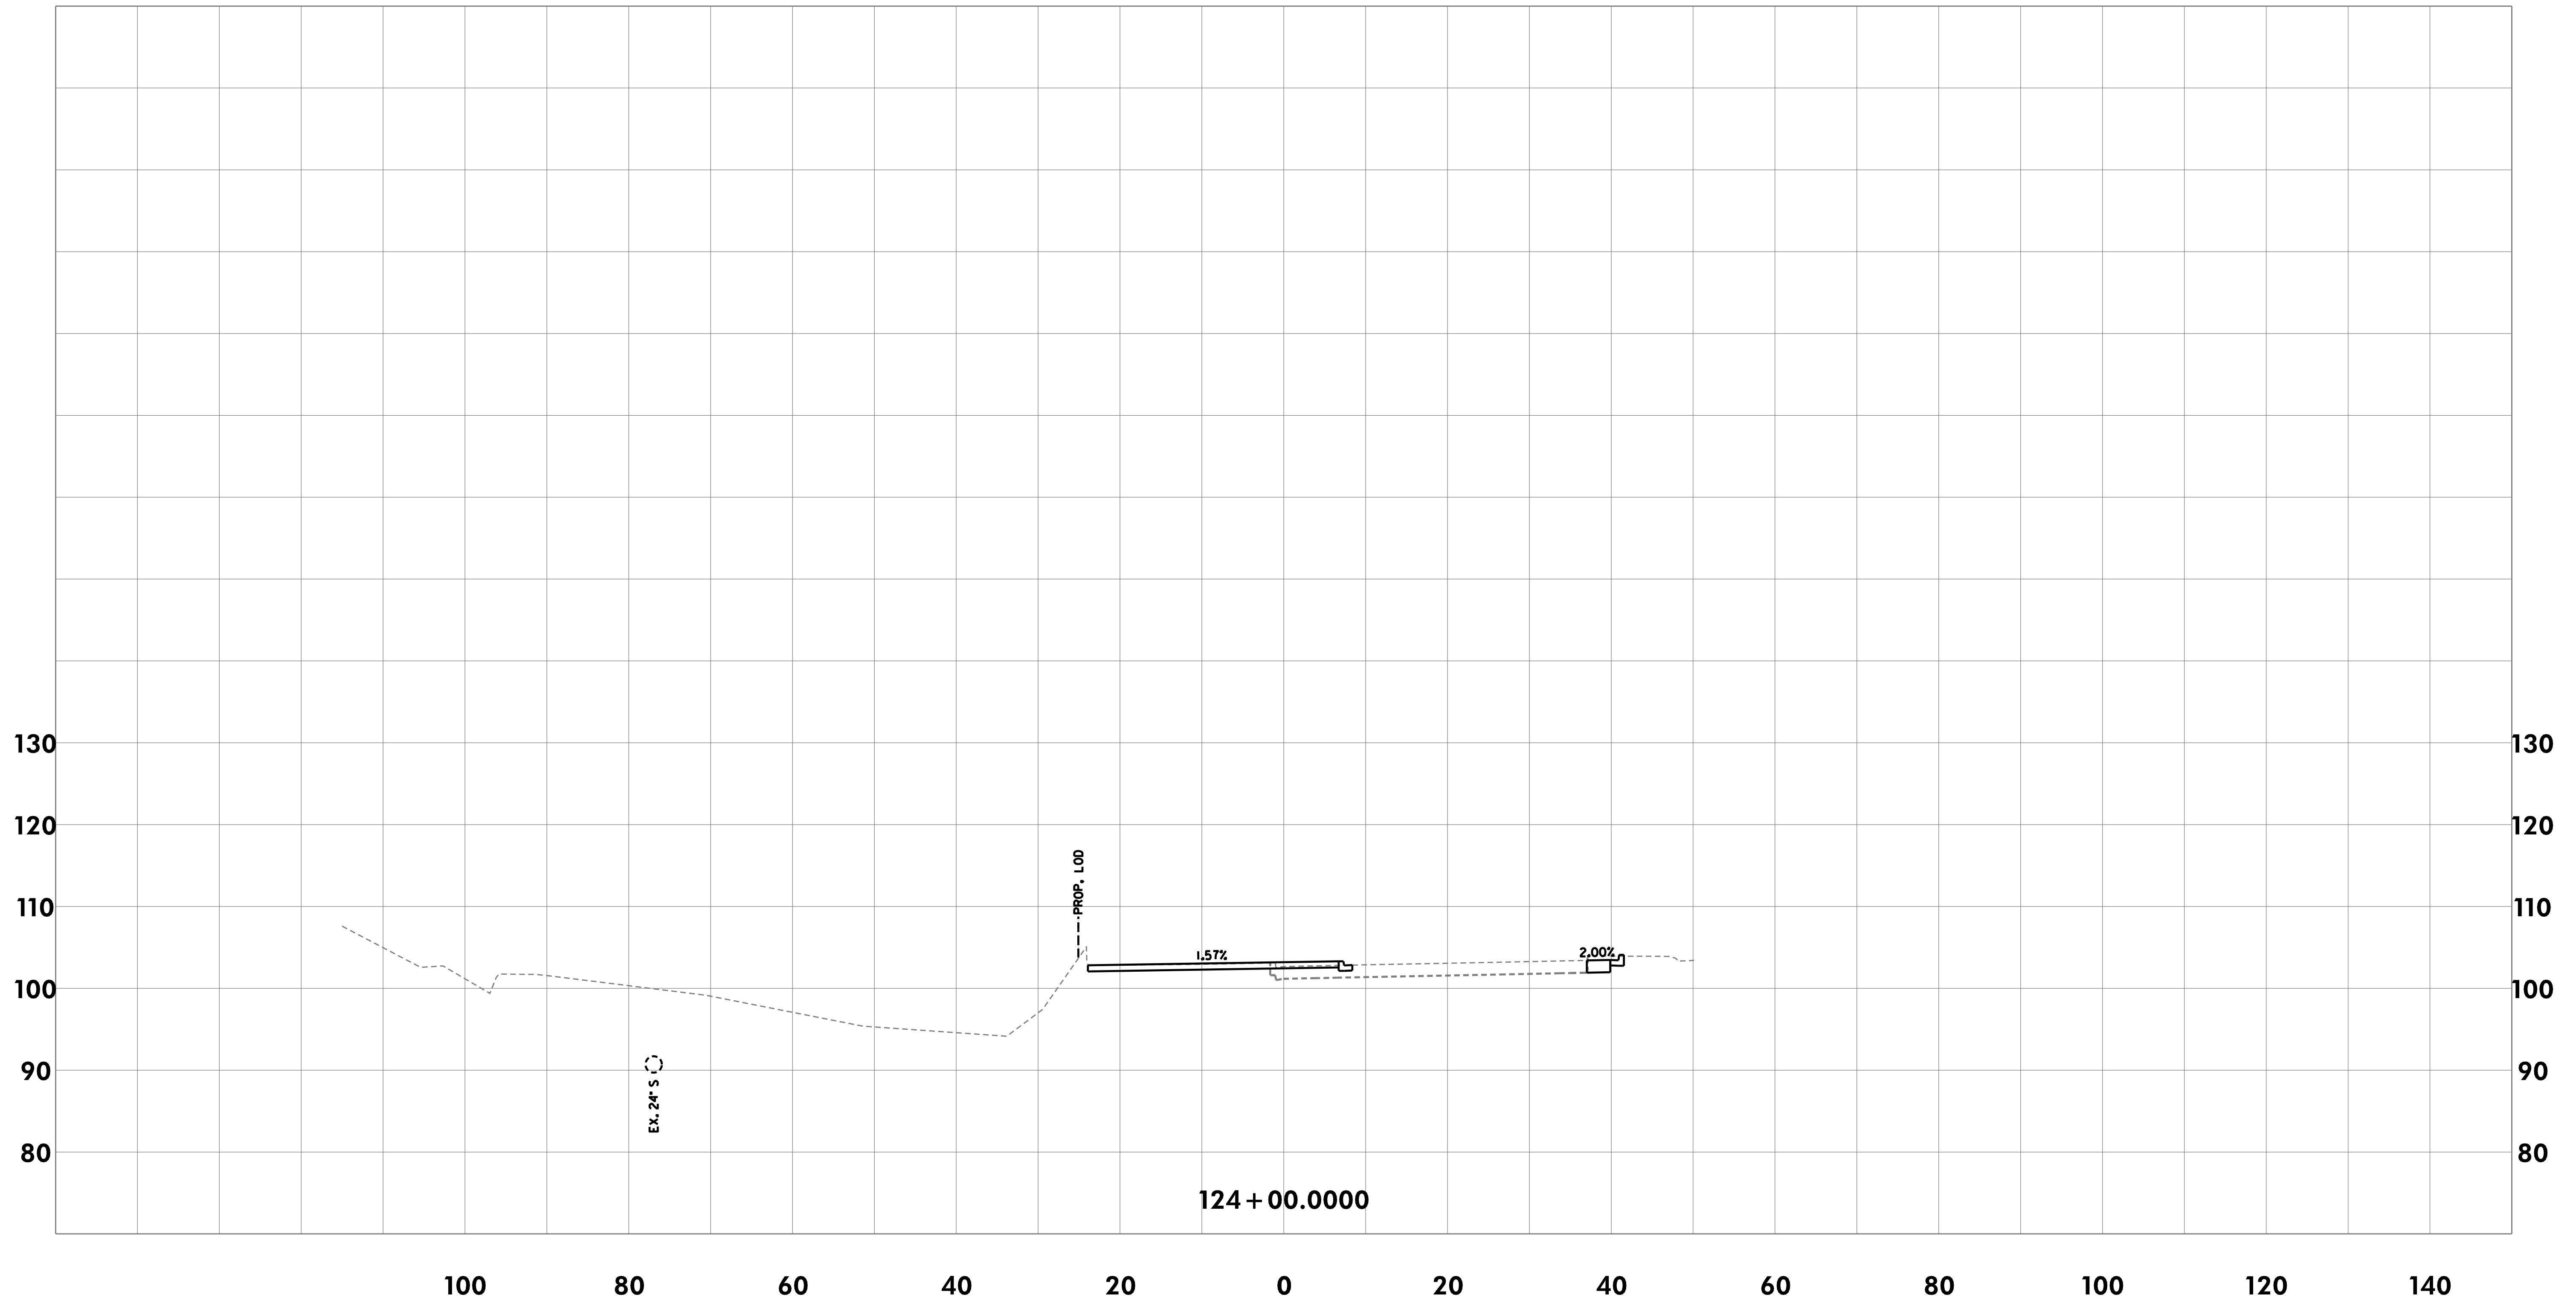

CROSS-SECTIONS


THE CITY OF TAKOMA PARK AND
METROPOLITAN WASHINGTON
COUNCIL OF GOVERNMENTS

NEW AVE BIKEWAY
MD 650 (NEW HAMPSHIRE AVENUE)

RK&K
Rummel, Klepper & Kahl, LLP
700 EAST PRATT STREET | BALTIMORE, MD 21202
SUITE 500 PH: (410) 728-2900
Engineers | Construction Managers | Planners | Scientists
www.rkk.com

SCALE	1"=10'	DATE	MAY 2020
DESIGNED BY	KBJ	COUNTY	MONTGOMERY
DRAWN BY	KBJ		
CHECKED BY	RJG	SHEET NO.	60 OF 114

\\bdsrv06\v2016\2016\16217-NewAveBike\CADD\Geopak\pkC_0000-NewAveBike.dgn
Monday, May 11, 2020 AT 08:56 AM

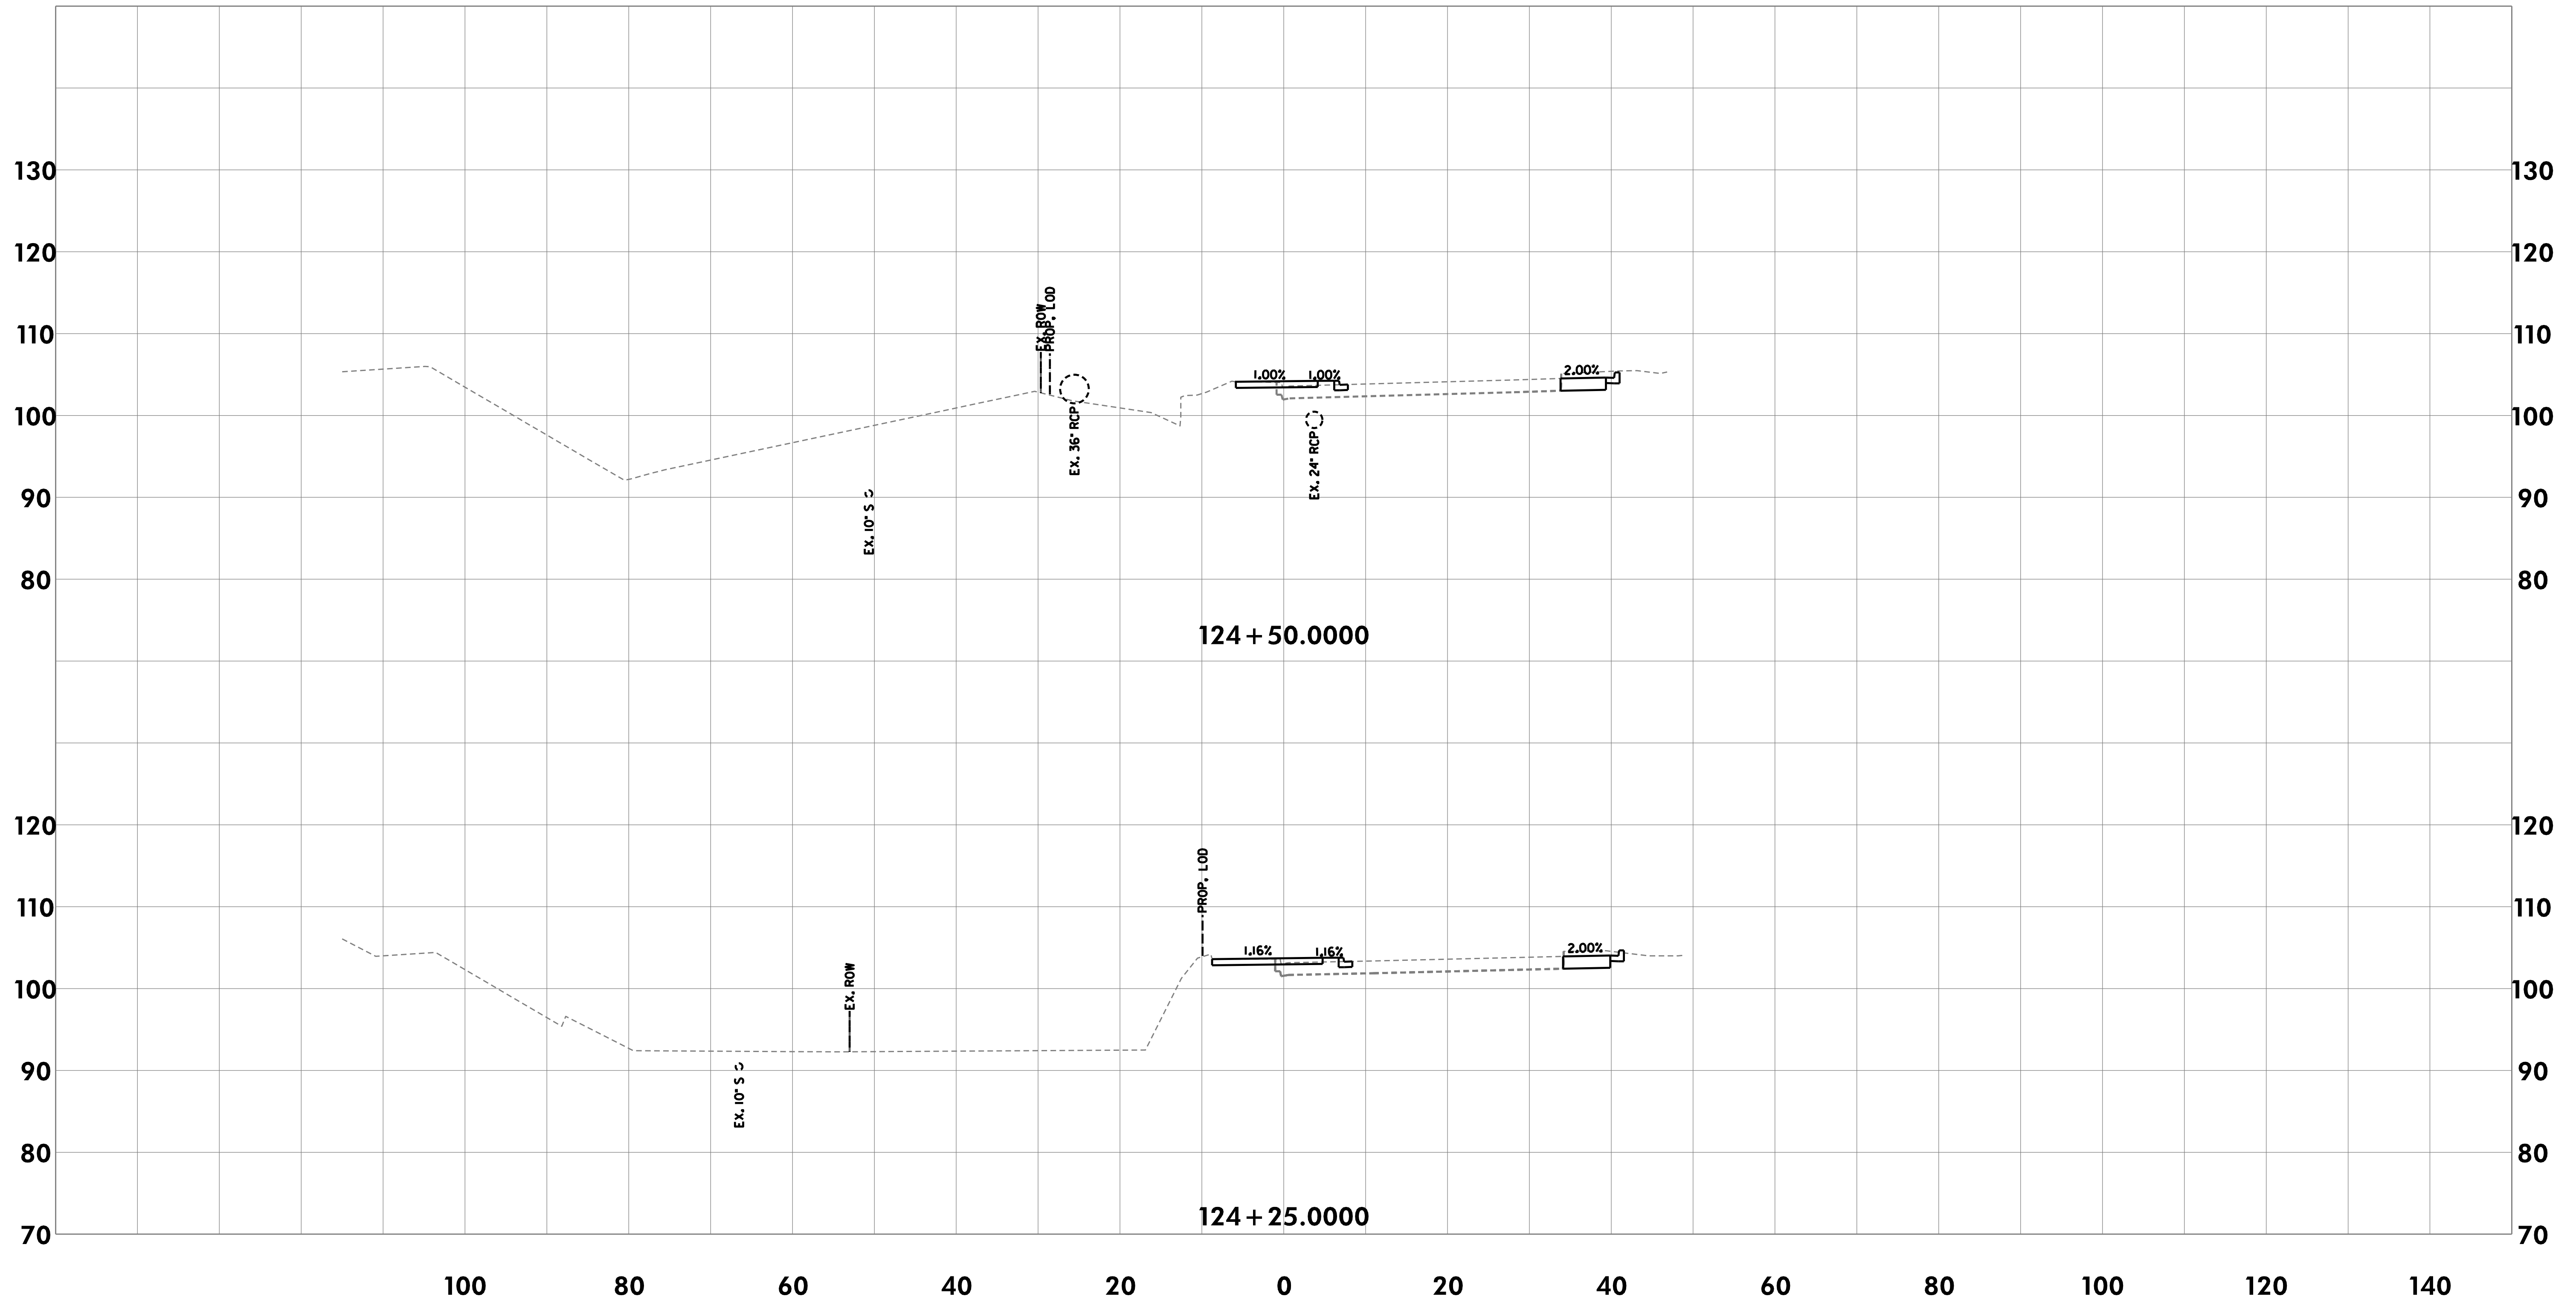

CROSS-SECTIONS

THE CITY OF TAKOMA PARK AND
METROPOLITAN WASHINGTON
COUNCIL OF GOVERNMENTS

NEW AVE BIKEWAY
MD 650 (NEW HAMPSHIRE AVENUE)

SCALE 1"=10' DATE MAY 2020

DESIGNED BY KBJ COUNTY MONTGOMERY

DRAWN BY KBJ


CHECKED BY RJG SHEET NO. 61 OF 114



Rummel, Klepper & Kahl, LLP
700 EAST PRATT STREET | BALTIMORE, MD 21202
SUITE 500 PH: (410) 728-2900

Engineers | Construction Managers | Planners | Scientists
www.rkk.com

\\bdsrv06\v2016\2016\16217-NewAveBike\CADD\Geopak\p1C_0000-NewAveBike.dgn
Monday, May 11, 2020 AT 08:56 AM

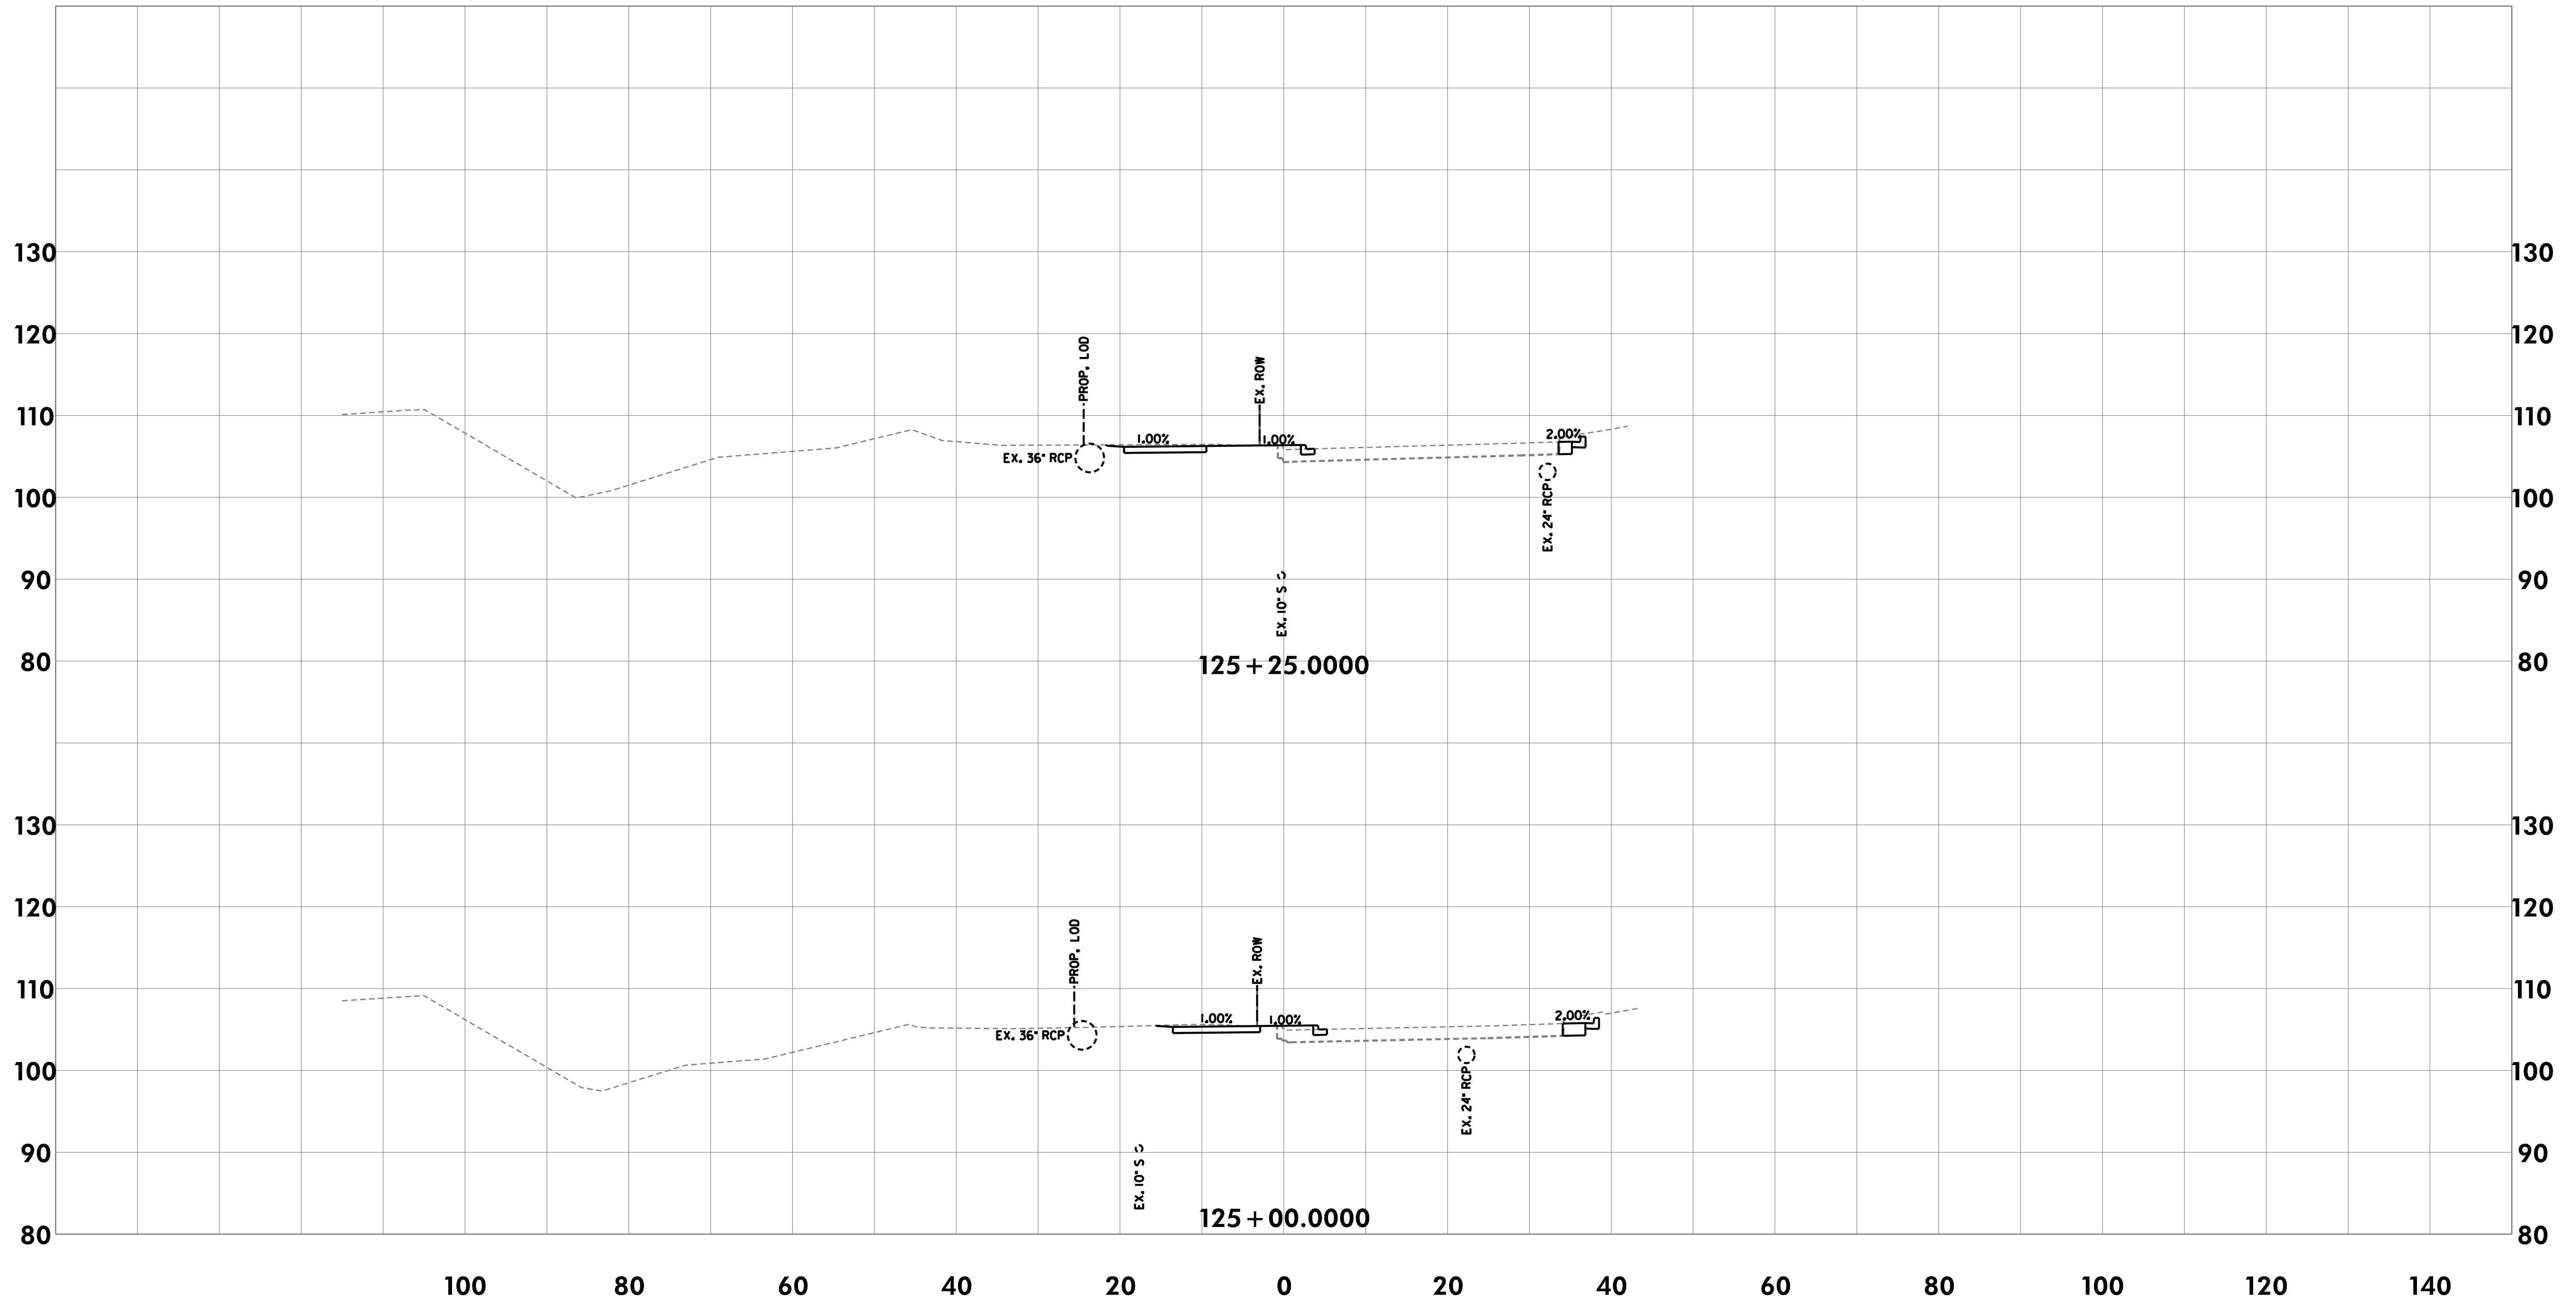

CROSS-SECTIONS

THE CITY OF TAKOMA PARK AND
METROPOLITAN WASHINGTON
COUNCIL OF GOVERNMENTS


NEW AVE BIKEWAY
MD 650 (NEW HAMPSHIRE AVENUE)

SCALE	1"=10'	DATE	MAY 2020
DESIGNED BY	KBJ	COUNTY	MONTGOMERY
DRAWN BY	KBJ		
CHECKED BY	RJG	SHEET NO.	63 OF 114

RK&K
Rummel, Klepper & Kahl, LLP
700 EAST PRATT STREET | BALTIMORE, MD 21202
SUITE 500 PH: (410) 728-2900

Engineers | Construction Managers | Planners | Scientists
www.rkk.com

\\bdsrv06\v2016\2016\16217-NewAveBike\CADD\Geopak\pkC_0000-NewAveBike.dgn
Monday, May 11, 2020 AT 08:56 AM

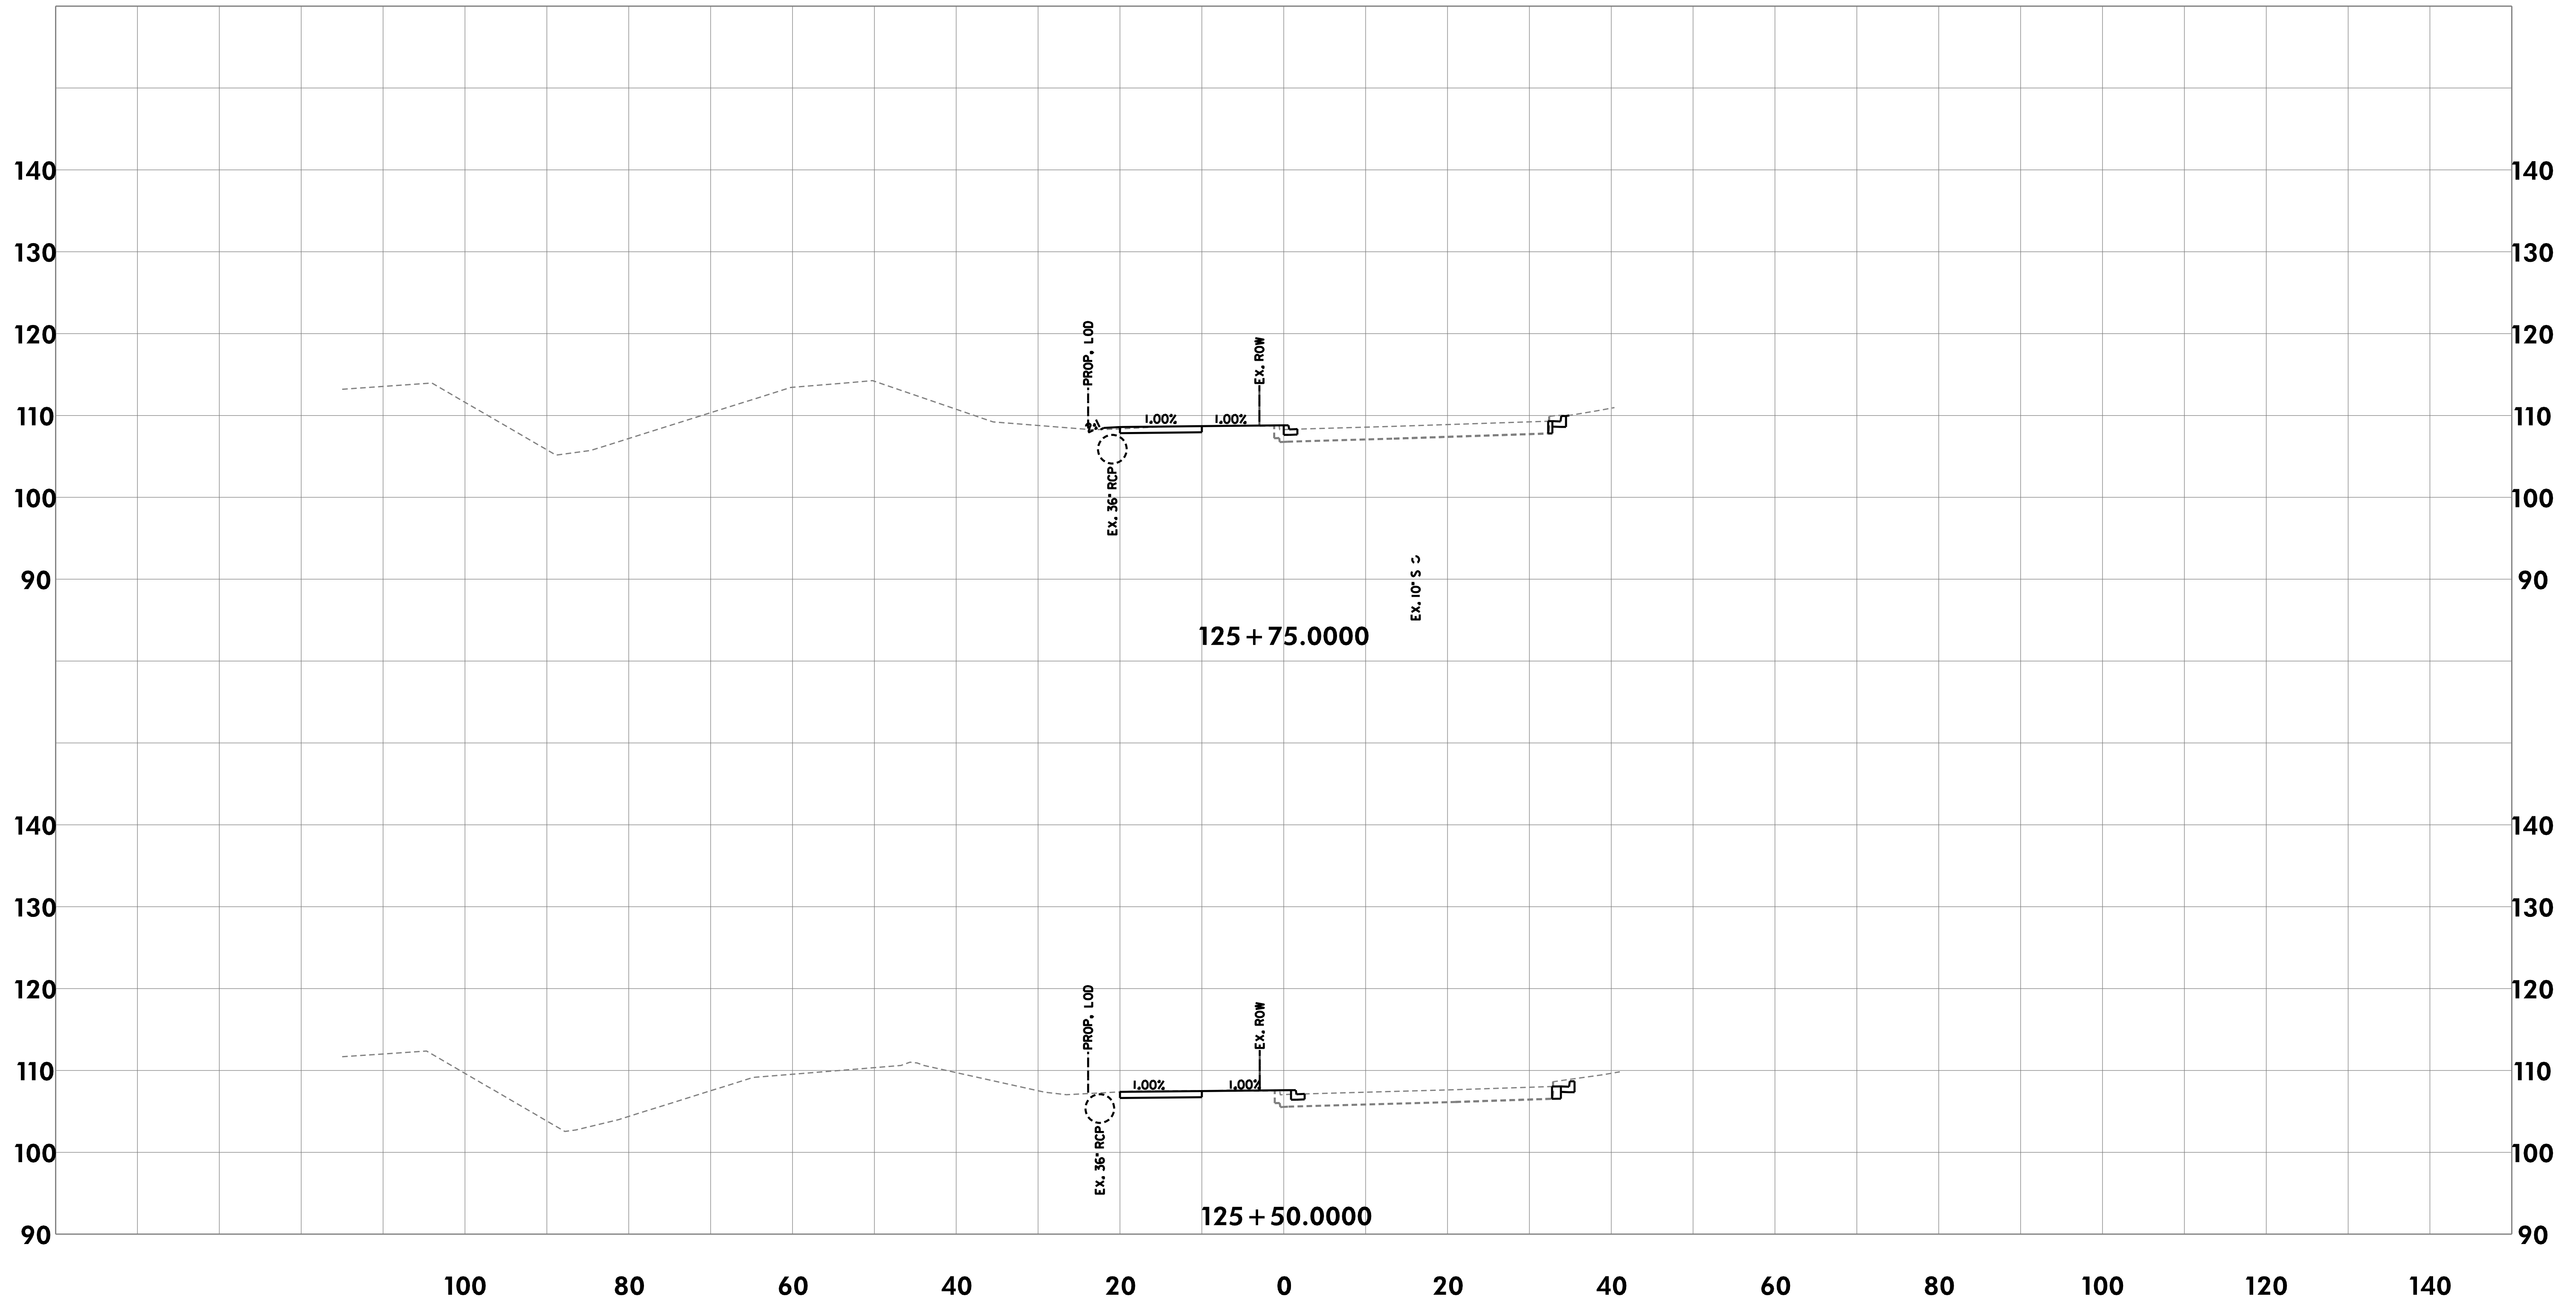

CROSS-SECTIONS


THE CITY OF TAKOMA PARK AND
METROPOLITAN WASHINGTON
COUNCIL OF GOVERNMENTS

NEW AVE BIKEWAY
MD 650 (NEW HAMPSHIRE AVENUE)

SCALE	1"=10'	DATE	MAY 2020
DESIGNED BY	KBJ	COUNTY	MONTGOMERY
DRAWN BY	KBJ		
CHECKED BY	RJG	SHEET NO.	64 OF 114

RK&K
Rummel, Klepper & Kahl, LLP
700 EAST PRATT STREET | BALTIMORE, MD 21202
SUITE 500 PH: (410) 728-2900
Engineers | Construction Managers | Planners | Scientists
www.rkk.com

\\bdsrv06\v2016\2016\16217-NewAveBike\CADD\Geopak\p16_C_0000-NewAveBike.dgn
Monday, May 11, 2020 AT 08:56 AM

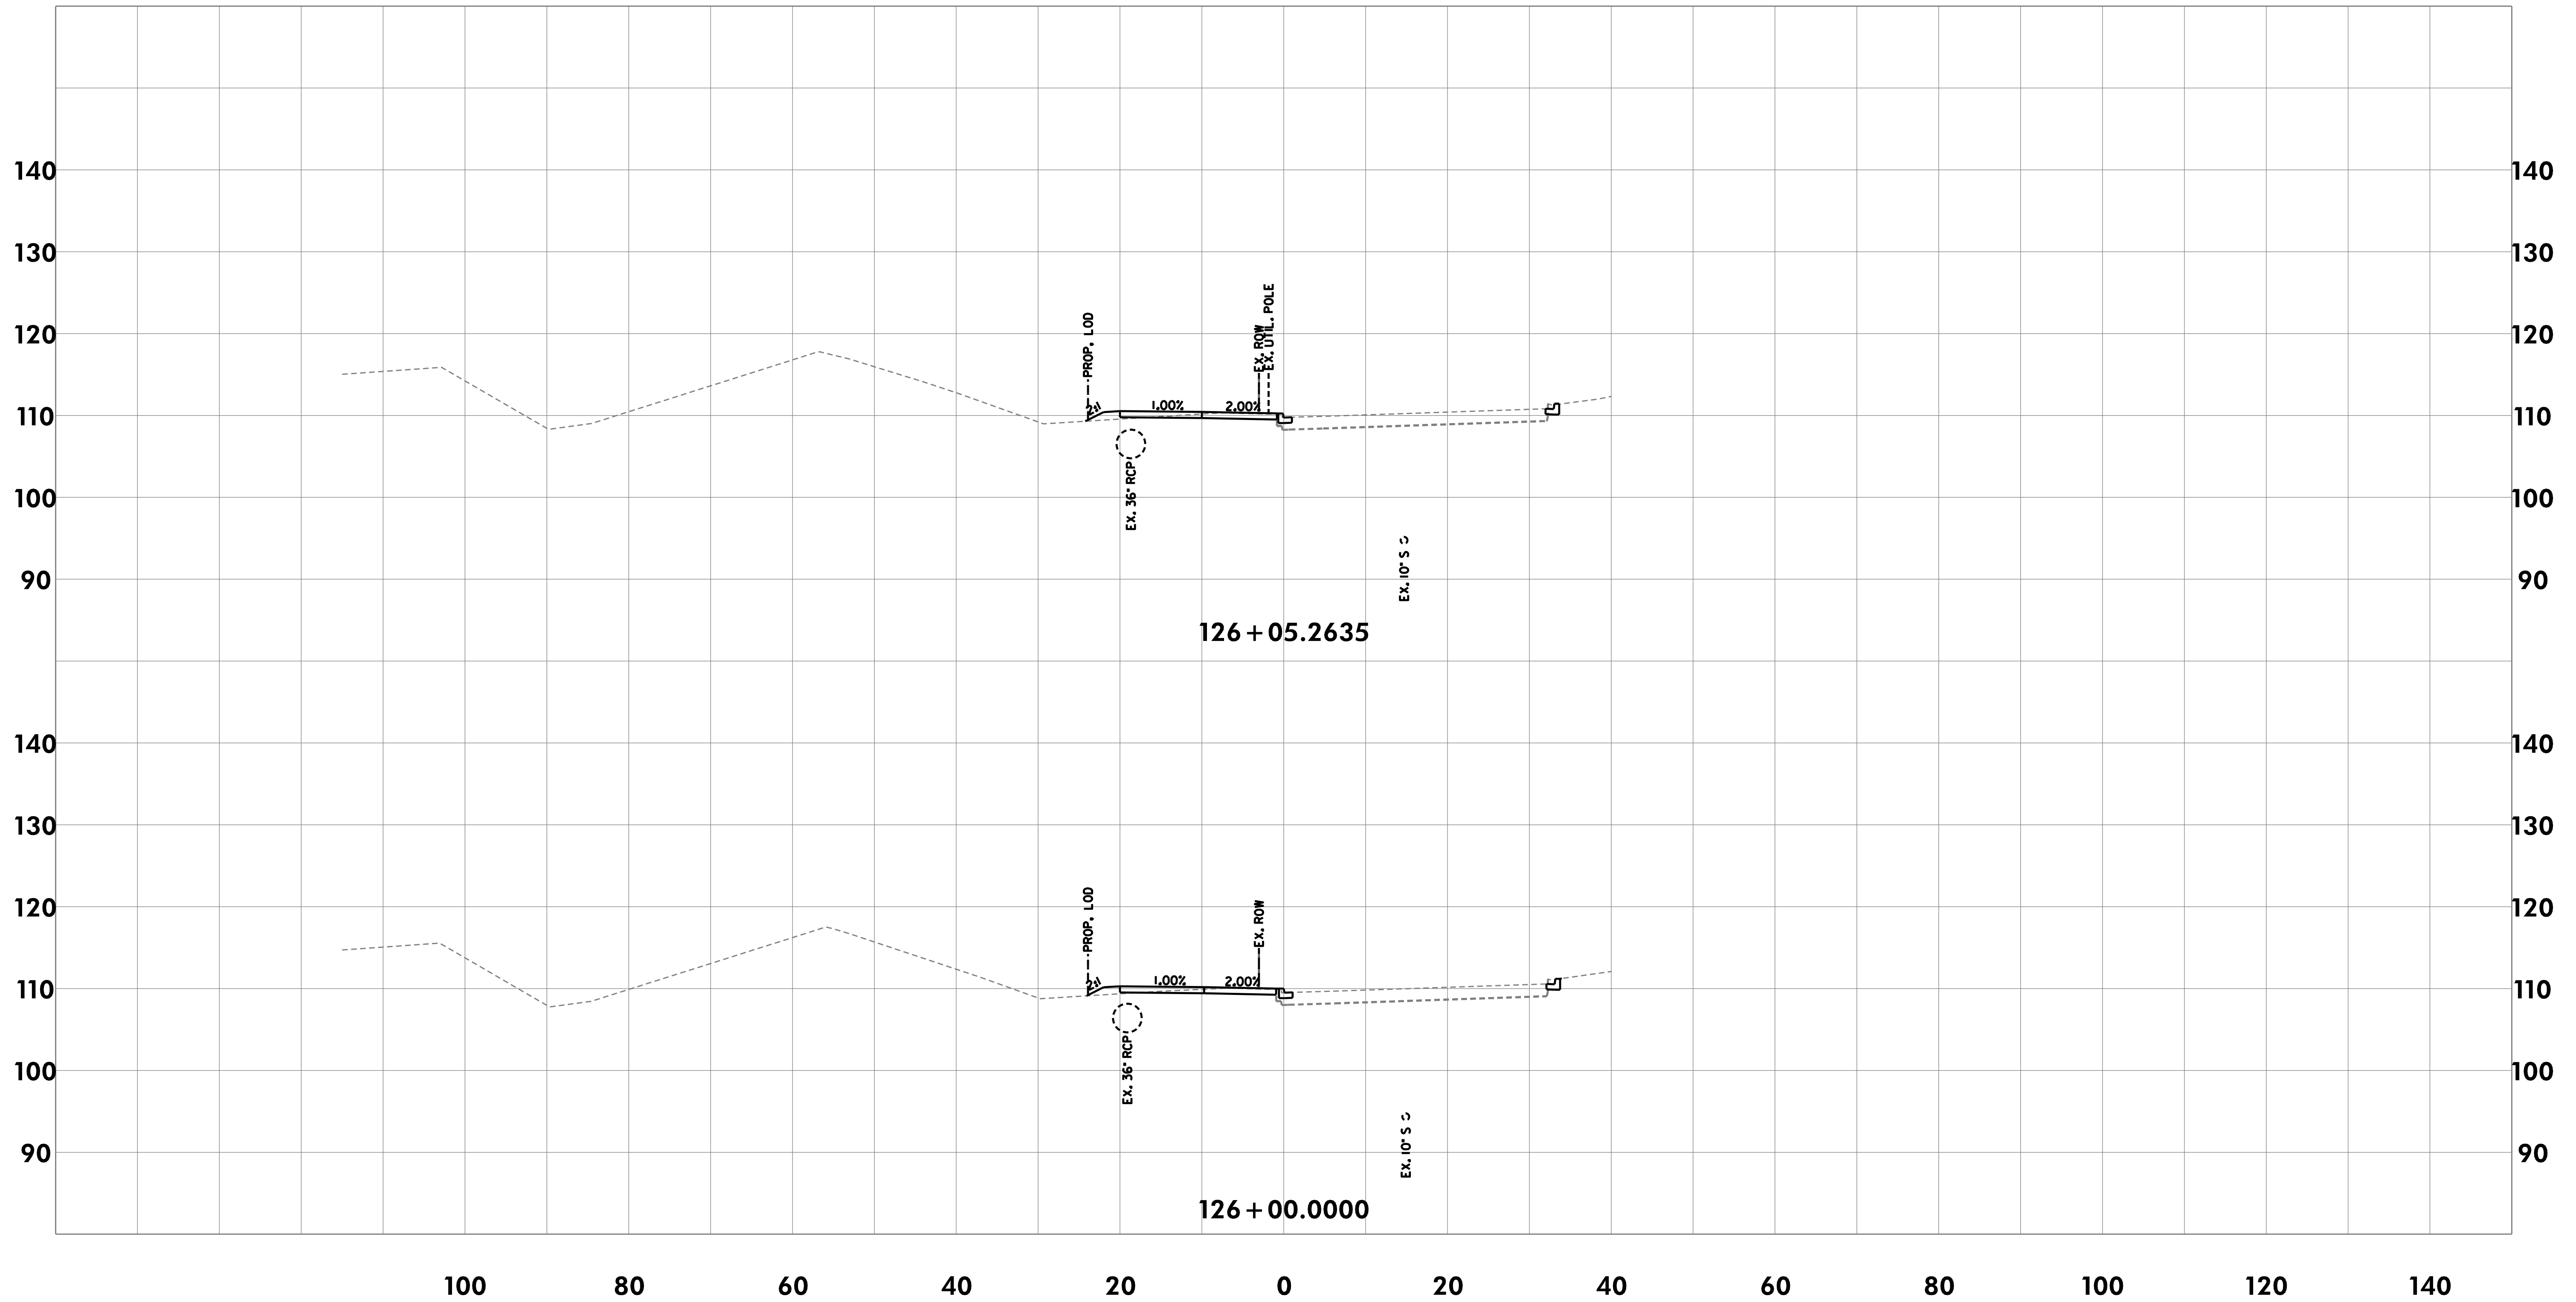

CROSS-SECTIONS

THE CITY OF TAKOMA PARK AND
METROPOLITAN WASHINGTON
COUNCIL OF GOVERNMENTS

NEW AVE BIKEWAY
MD 650 (NEW HAMPSHIRE AVENUE)


SCALE	1"=10'	DATE	MAY 2020
DESIGNED BY	KBJ	COUNTY	MONTGOMERY
DRAWN BY	KBJ		
CHECKED BY	RJG	SHEET NO.	65 OF 114



Rummel, Klepper & Kahl, LLP
700 EAST PRATT STREET | BALTIMORE, MD 21202
SUITE 500 PH: (410) 728-2900

Engineers | Construction Managers | Planners | Scientists
www.rkk.com

\\bdsrv06\v2016\2016\16217-NewAveBike\CADD\Geopak\p1C_0000-NewAveBike.dgn
Monday, May 11, 2020 AT 08:56 AM

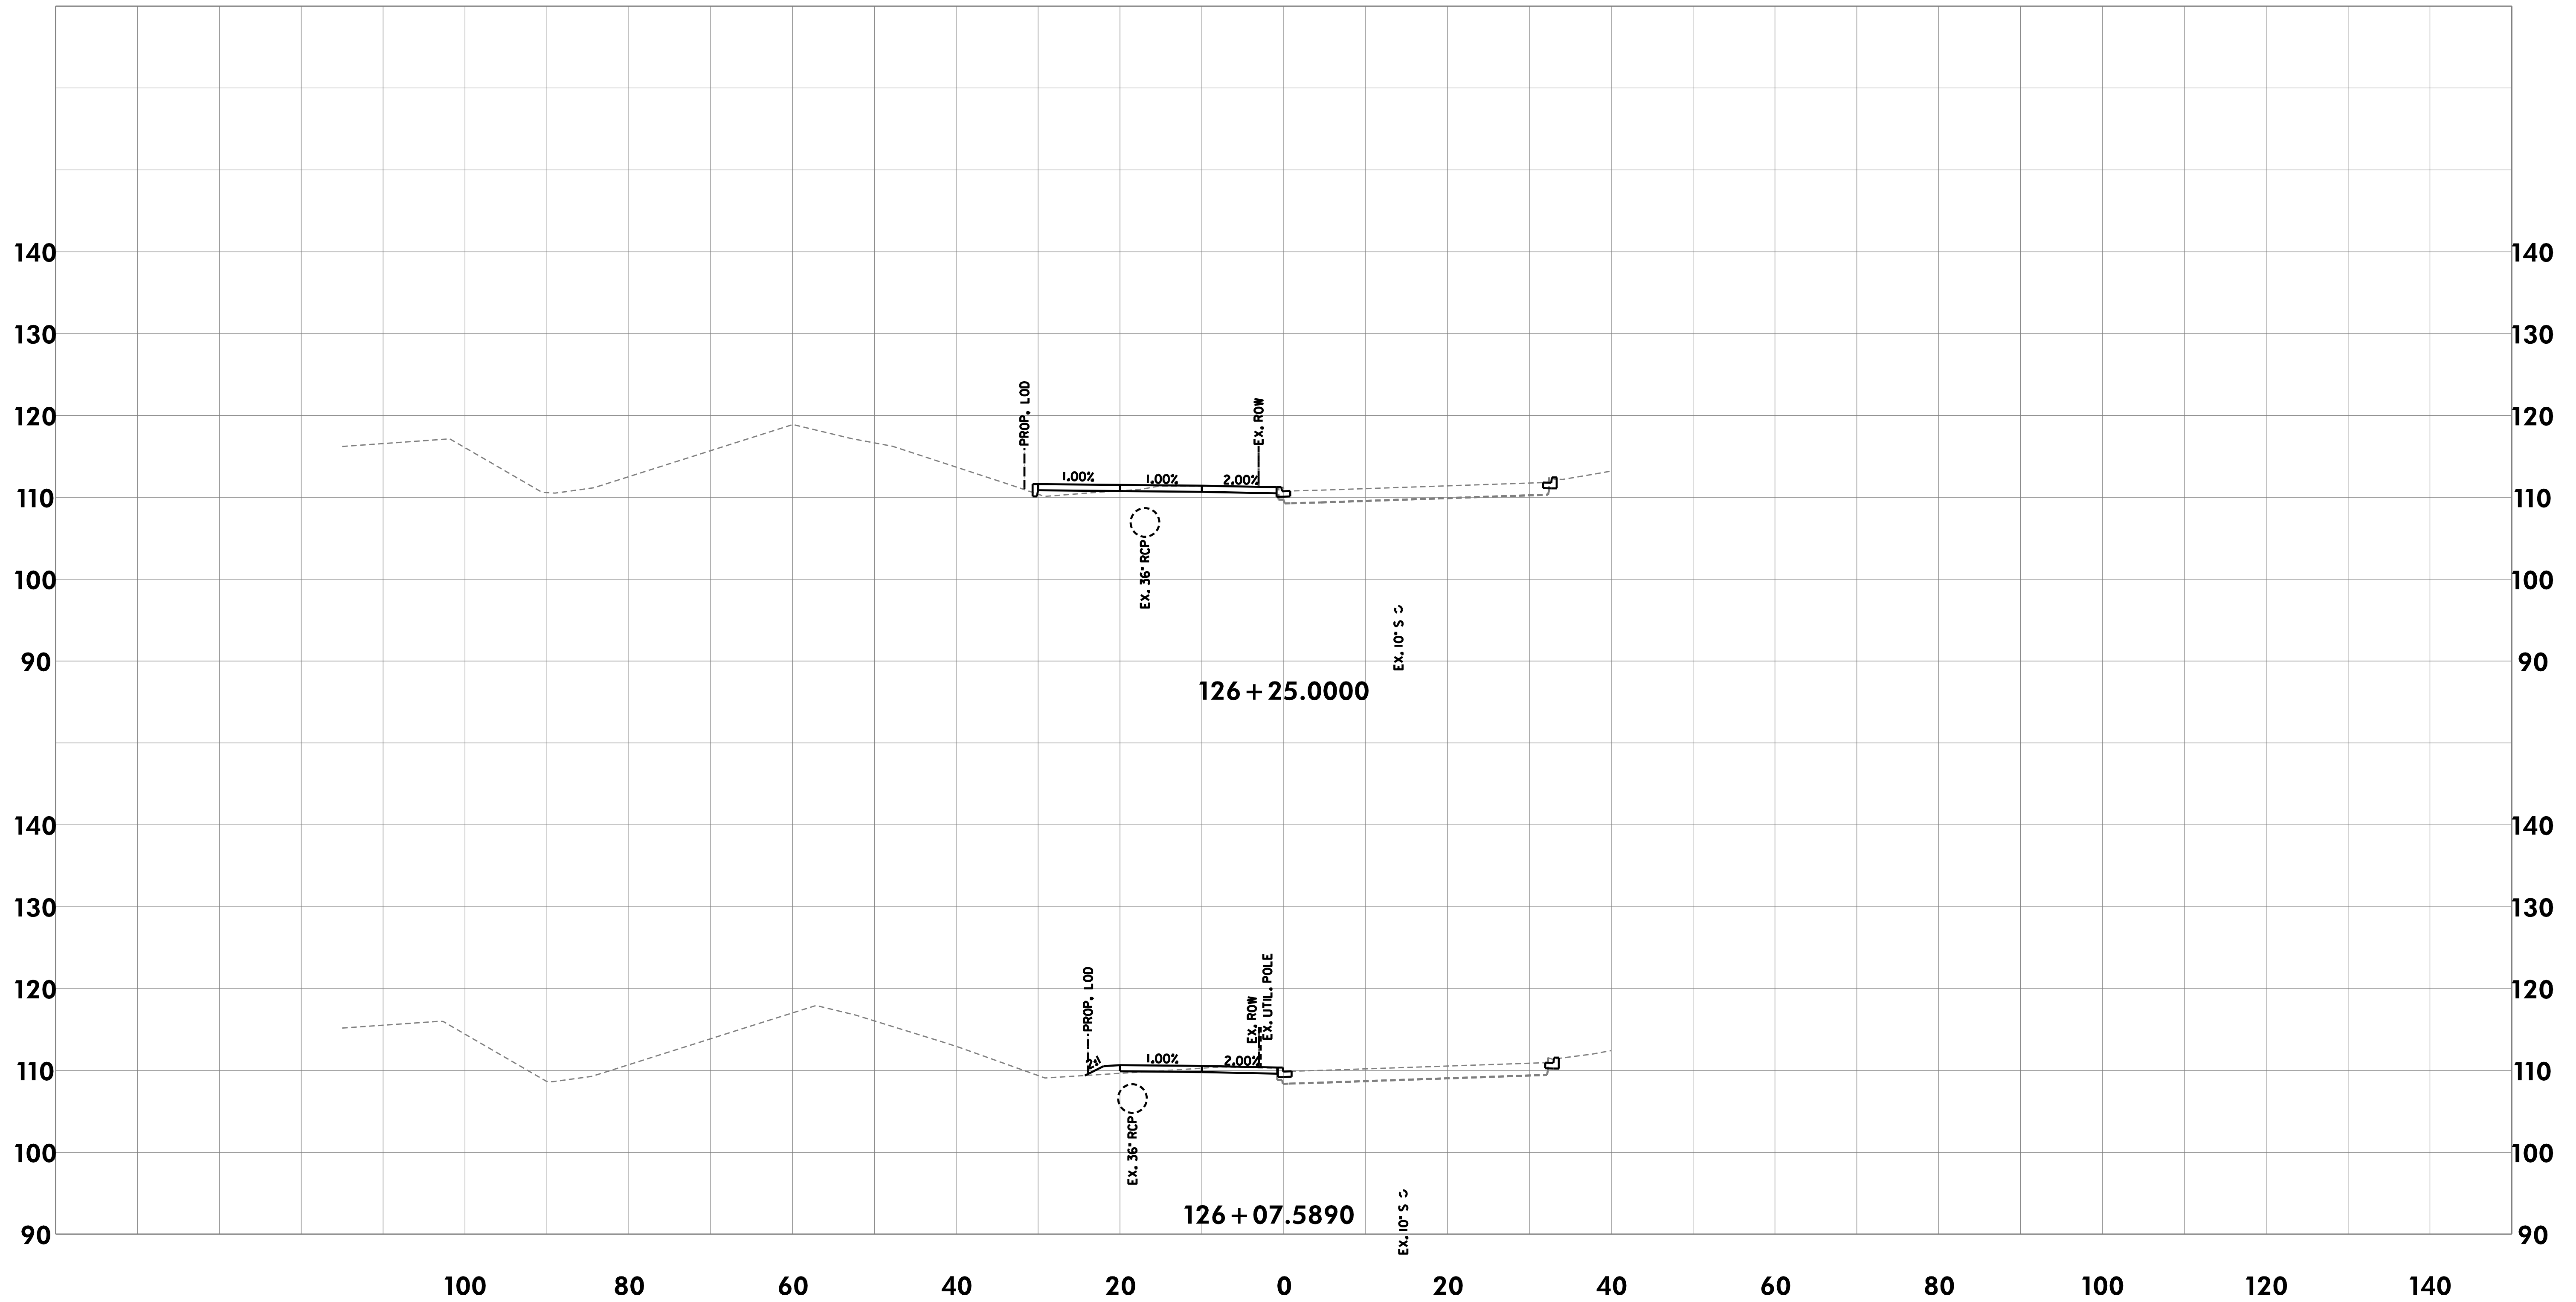

CROSS-SECTIONS

THE CITY OF TAKOMA PARK AND
METROPOLITAN WASHINGTON
COUNCIL OF GOVERNMENTS

NEW AVE BIKEWAY
MD 650 (NEW HAMPSHIRE AVENUE)

SCALE 1"=10' DATE MAY 2020

DESIGNED BY KBJ COUNTY MONTGOMERY


DRAWN BY KBJ

CHECKED BY RJG SHEET NO. 66 OF 114

RK&K
Rummel, Klepper & Kahl, LLP
700 EAST PRATT STREET | BALTIMORE, MD 21202
SUITE 500 PH: (410) 728-2900

Engineers | Construction Managers | Planners | Scientists
www.rkk.com

\\bdsrv06\v2016\2016\16217-NewAveBike\CADD\Geopak\p1C_0000-NewAveBike.dgn
Monday, May 11, 2020 AT 08:56 AM

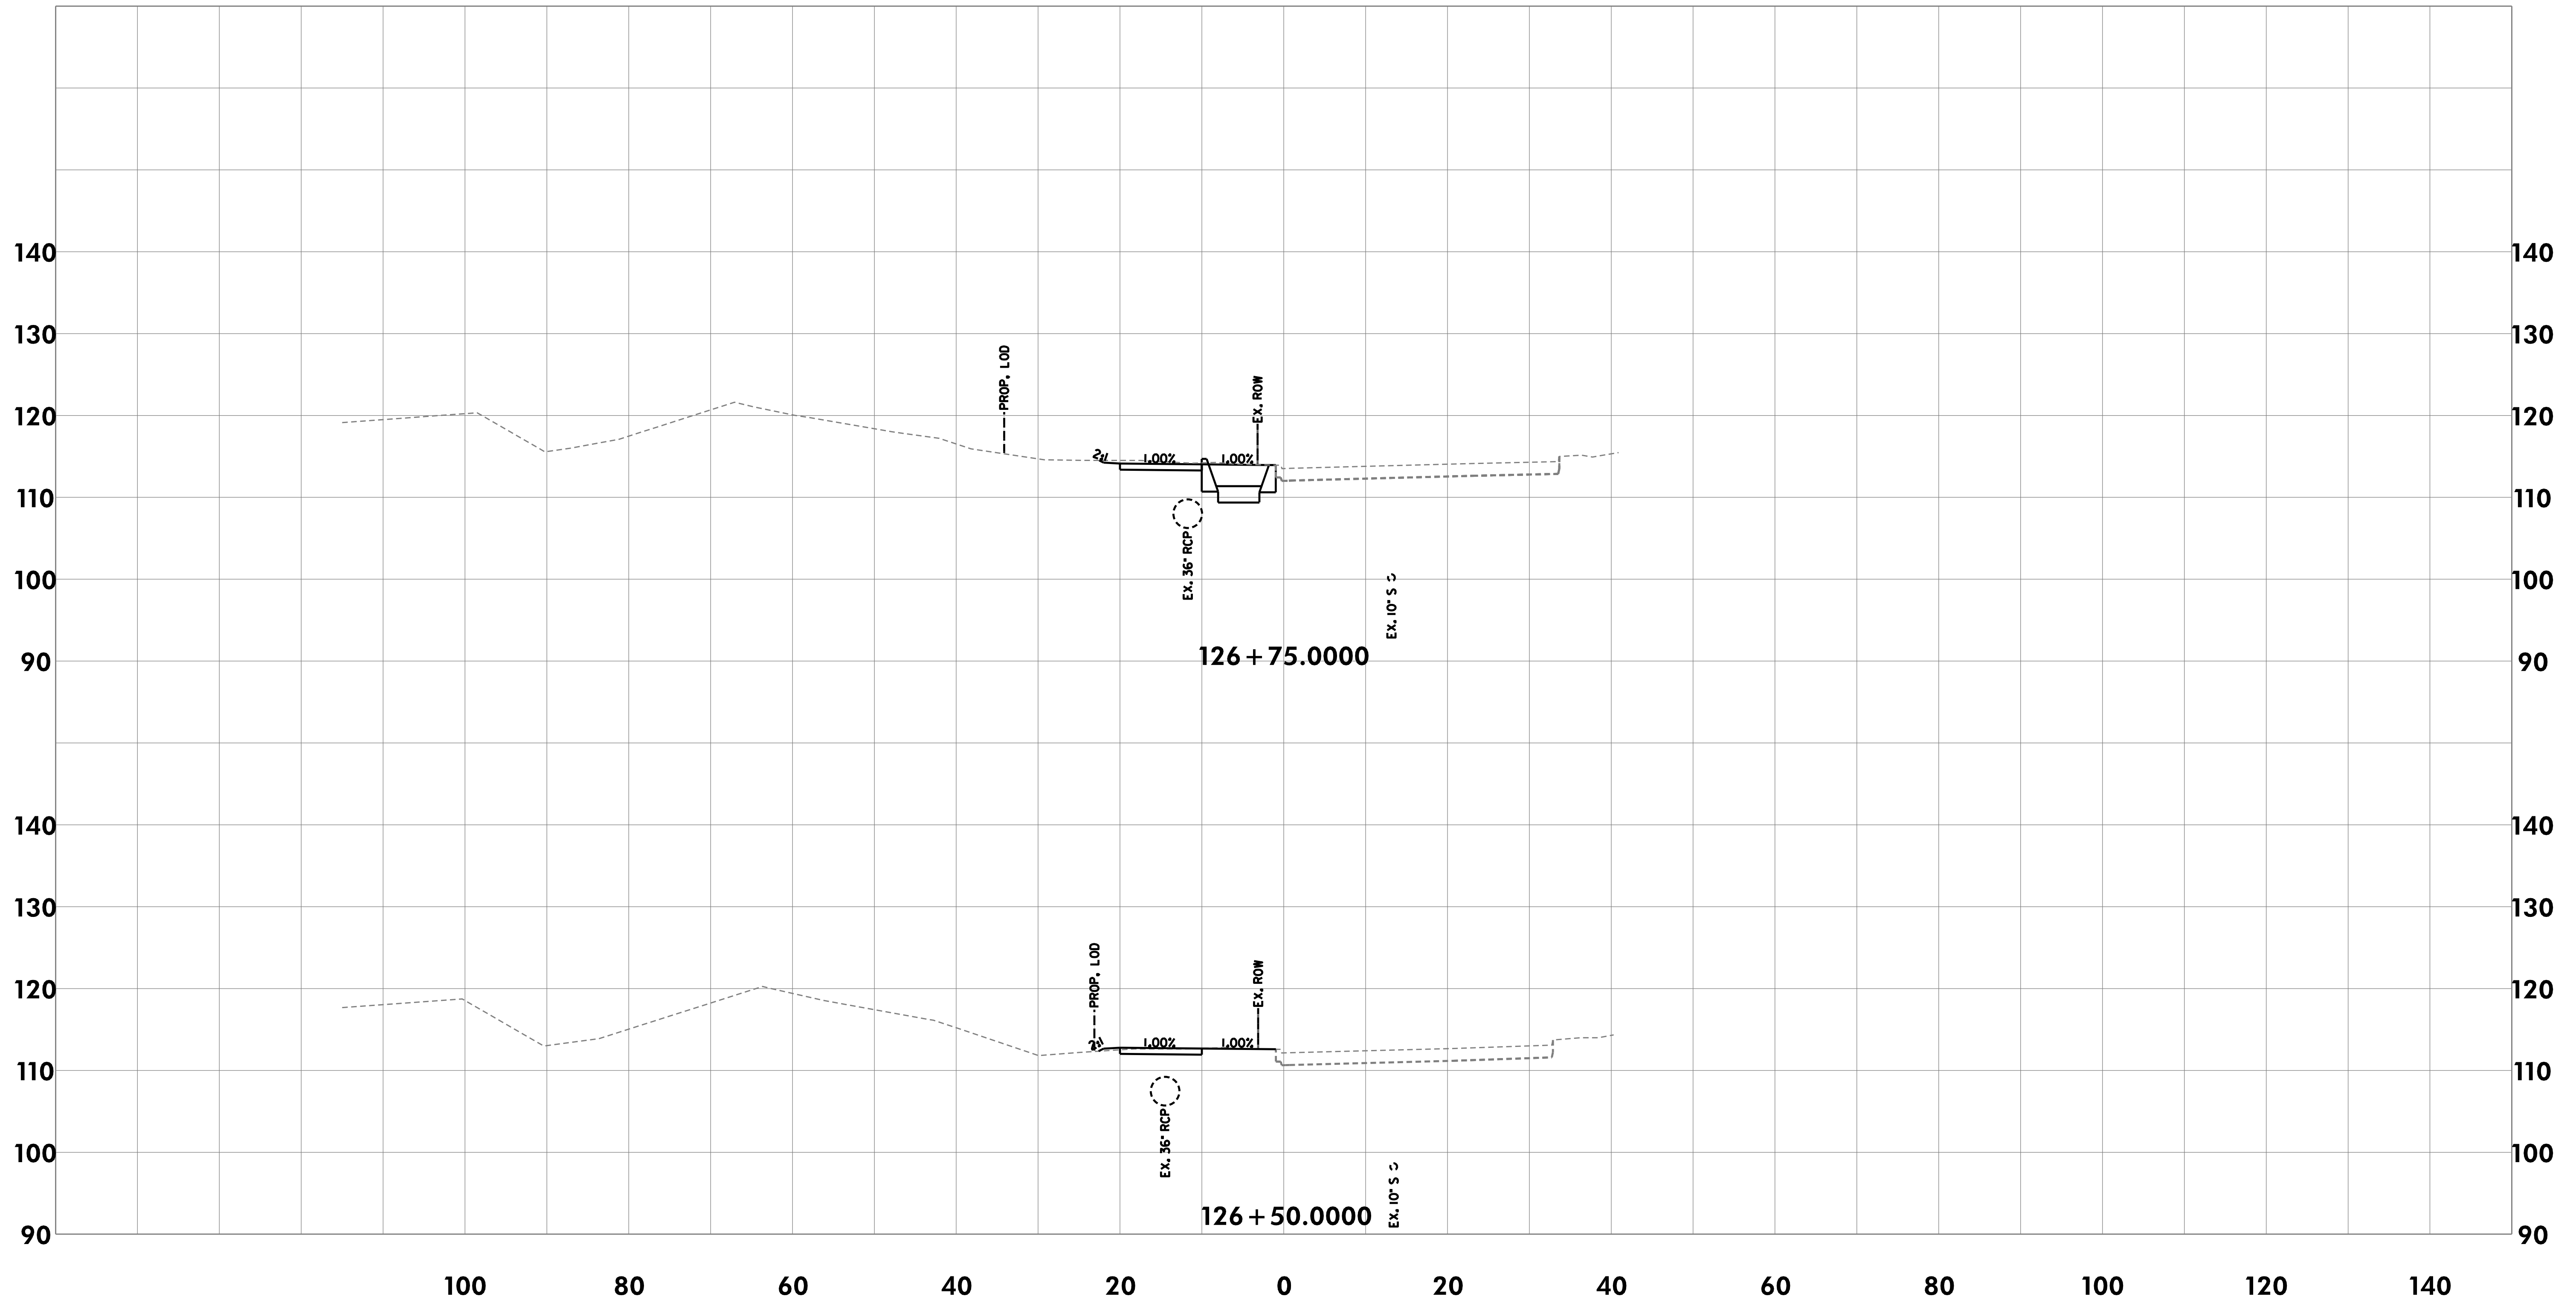

CROSS-SECTIONS

THE CITY OF TAKOMA PARK AND
METROPOLITAN WASHINGTON
COUNCIL OF GOVERNMENTS

NEW AVE BIKEWAY
MD 650 (NEW HAMPSHIRE AVENUE)

SCALE 1"=10' DATE MAY 2020

DESIGNED BY KBJ COUNTY MONTGOMERY

DRAWN BY KBJ


CHECKED BY RJG SHEET NO. 67 OF 114



Rummel, Klepper & Kahl, LLP
700 EAST PRATT STREET | BALTIMORE, MD 21202
SUITE 500 PH: (410) 728-2900

Engineers | Construction Managers | Planners | Scientists
www.rkk.com

\\bdsrv06\v2016\2016\16217-NewAveBike\CADD\Geopak\p1C_0000-NewAveBike.dgn
Monday, May 11, 2020 AT 08:56 AM

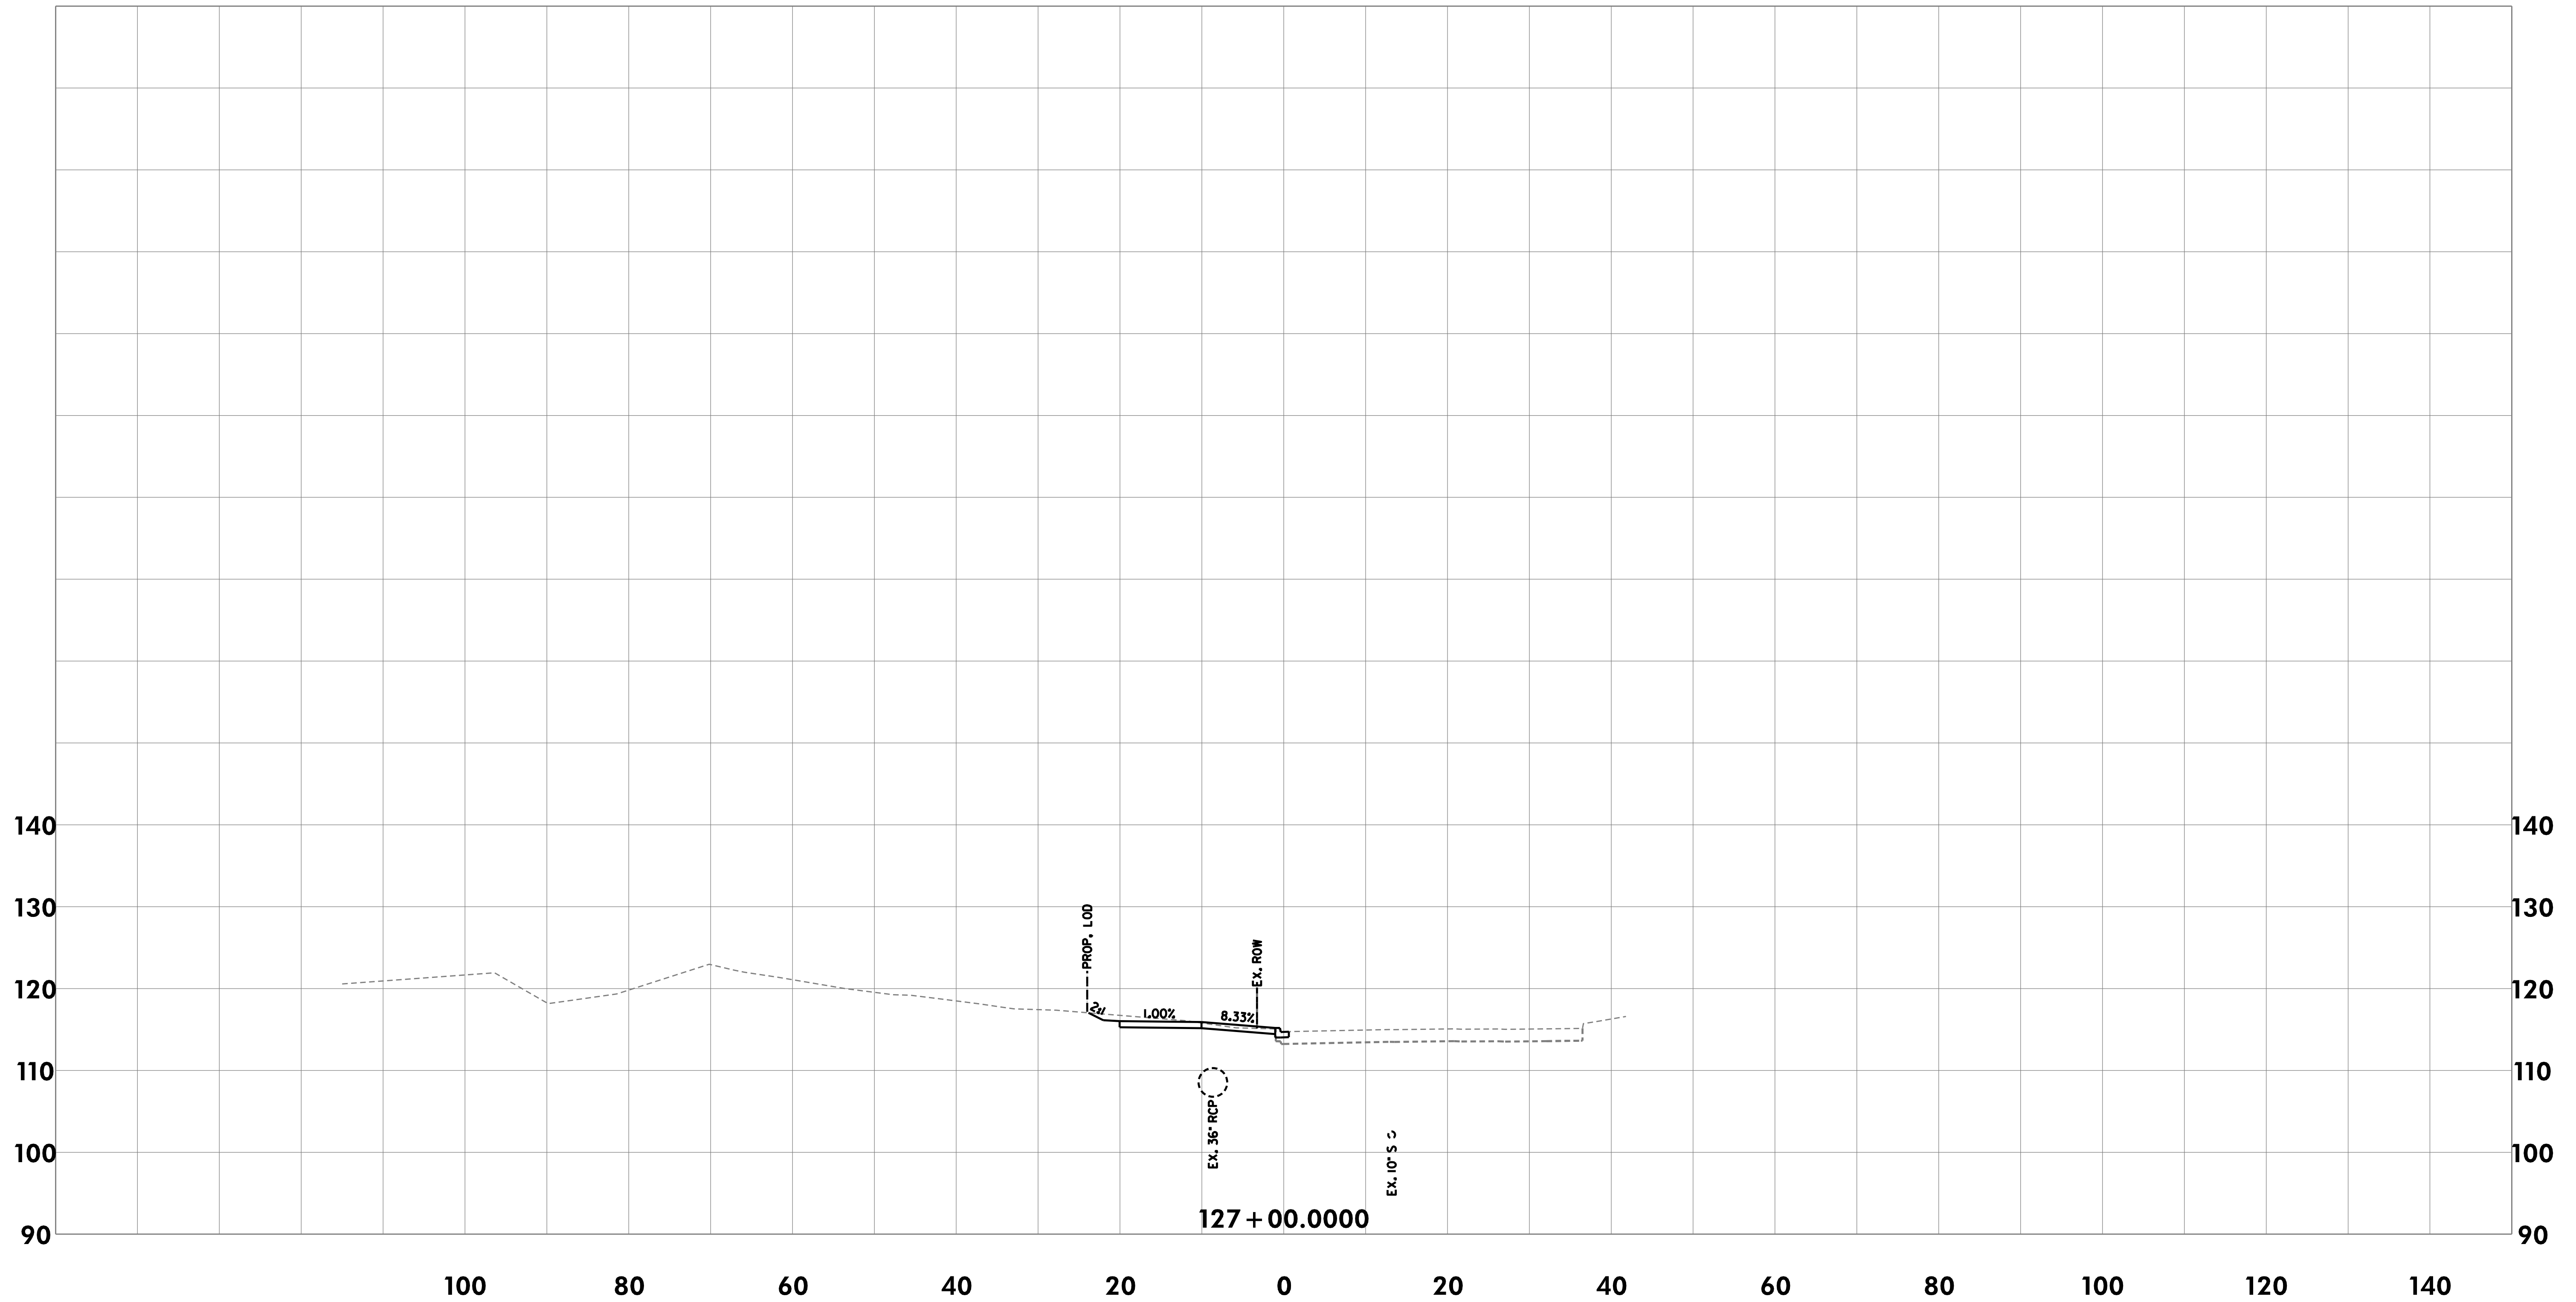

CROSS-SECTIONS

THE CITY OF TAKOMA PARK AND
METROPOLITAN WASHINGTON
COUNCIL OF GOVERNMENTS


NEW AVE BIKEWAY
MD 650 (NEW HAMPSHIRE AVENUE)

RK&K
Rummel, Klepper & Kahl, LLP
700 EAST PRATT STREET | BALTIMORE, MD 21202
SUITE 500 PH: (410) 728-2900

Engineers | Construction Managers | Planners | Scientists
www.rkk.com

SCALE	1"=10'	DATE	MAY 2020
DESIGNED BY	KBJ	COUNTY	MONTGOMERY
DRAWN BY	KBJ		
CHECKED BY	RJG	SHEET NO.	68 OF 114

\\bdsrv06\v2016\2016\16217-NewAveBike\CADD\Geopak\pkC_0000-NewAveBike.dgn
Monday, May 11, 2020 AT 08:56 AM

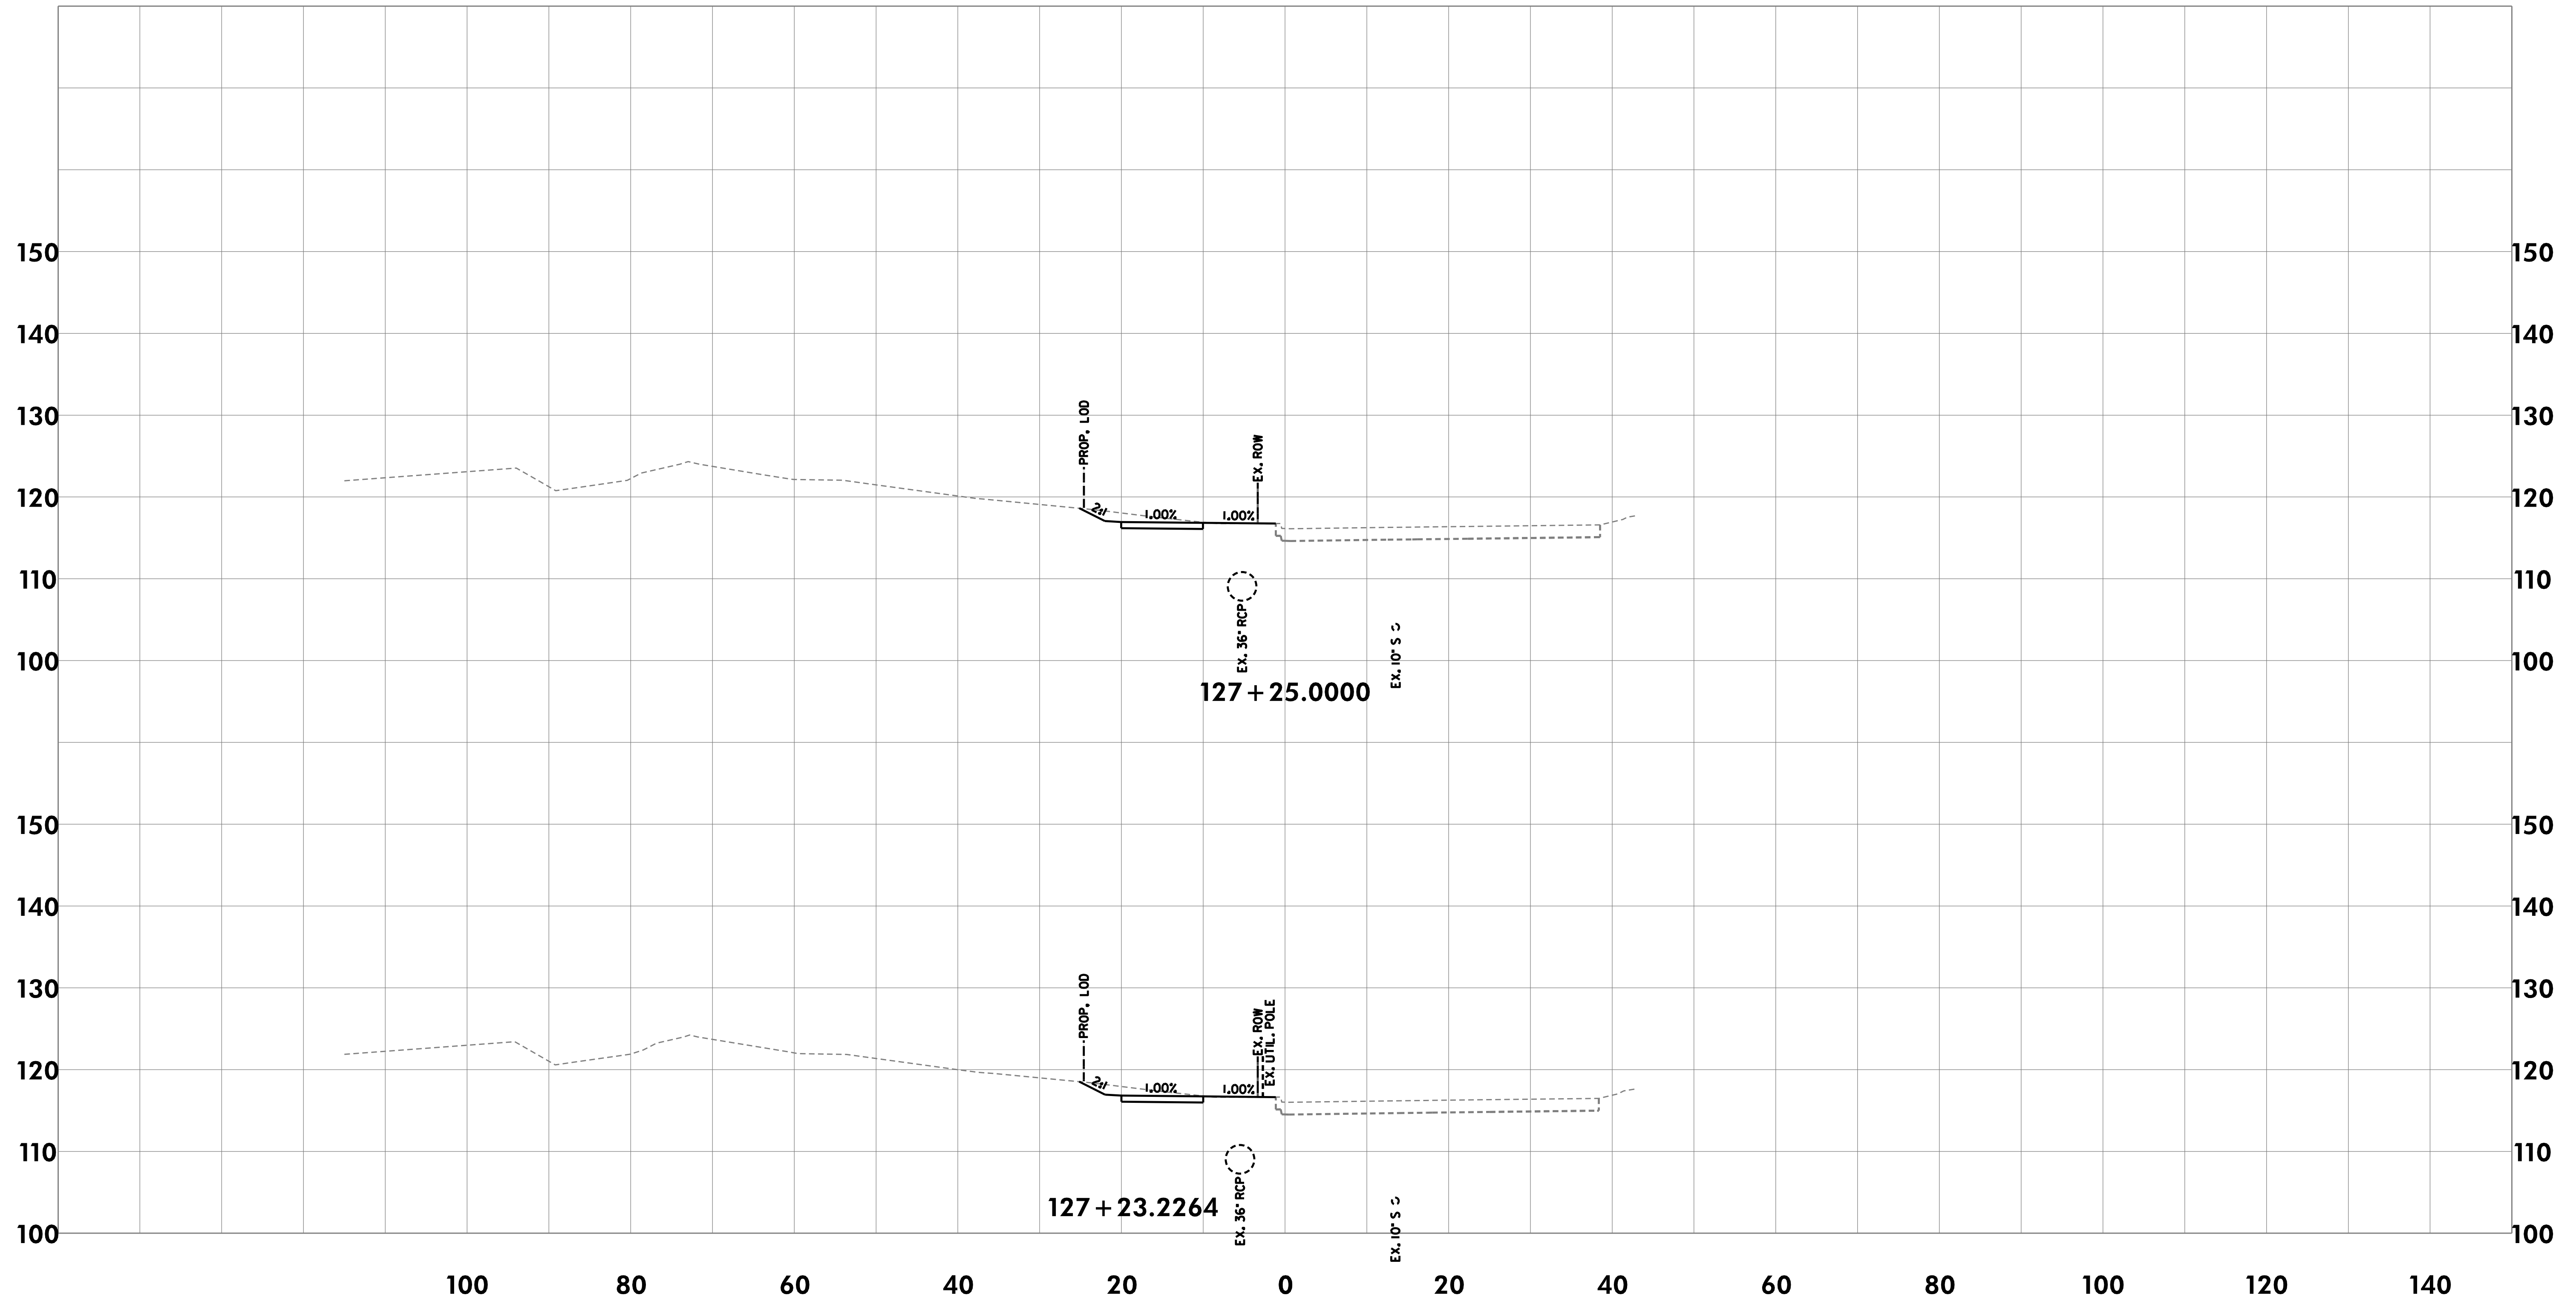

CROSS-SECTIONS

THE CITY OF TAKOMA PARK AND
METROPOLITAN WASHINGTON
COUNCIL OF GOVERNMENTS


NEW AVE BIKEWAY
MD 650 (NEW HAMPSHIRE AVENUE)

SCALE	1"=10'	DATE	MAY 2020
DESIGNED BY	KBJ	COUNTY	MONTGOMERY
DRAWN BY	KBJ		
CHECKED BY	RJG	SHEET NO.	69 OF 114

RK&K
Rummel, Klepper & Kahl, LLP
700 EAST PRATT STREET | BALTIMORE, MD 21202
SUITE 500 PH: (410) 728-2900

Engineers | Construction Managers | Planners | Scientists
www.rkk.com

\\bdsrv06\v2016\2016\16217-NewAveBike\CADD\Geopak\p1C_0000-NewAveBike.dgn
Monday, May 11, 2020 AT 08:56 AM

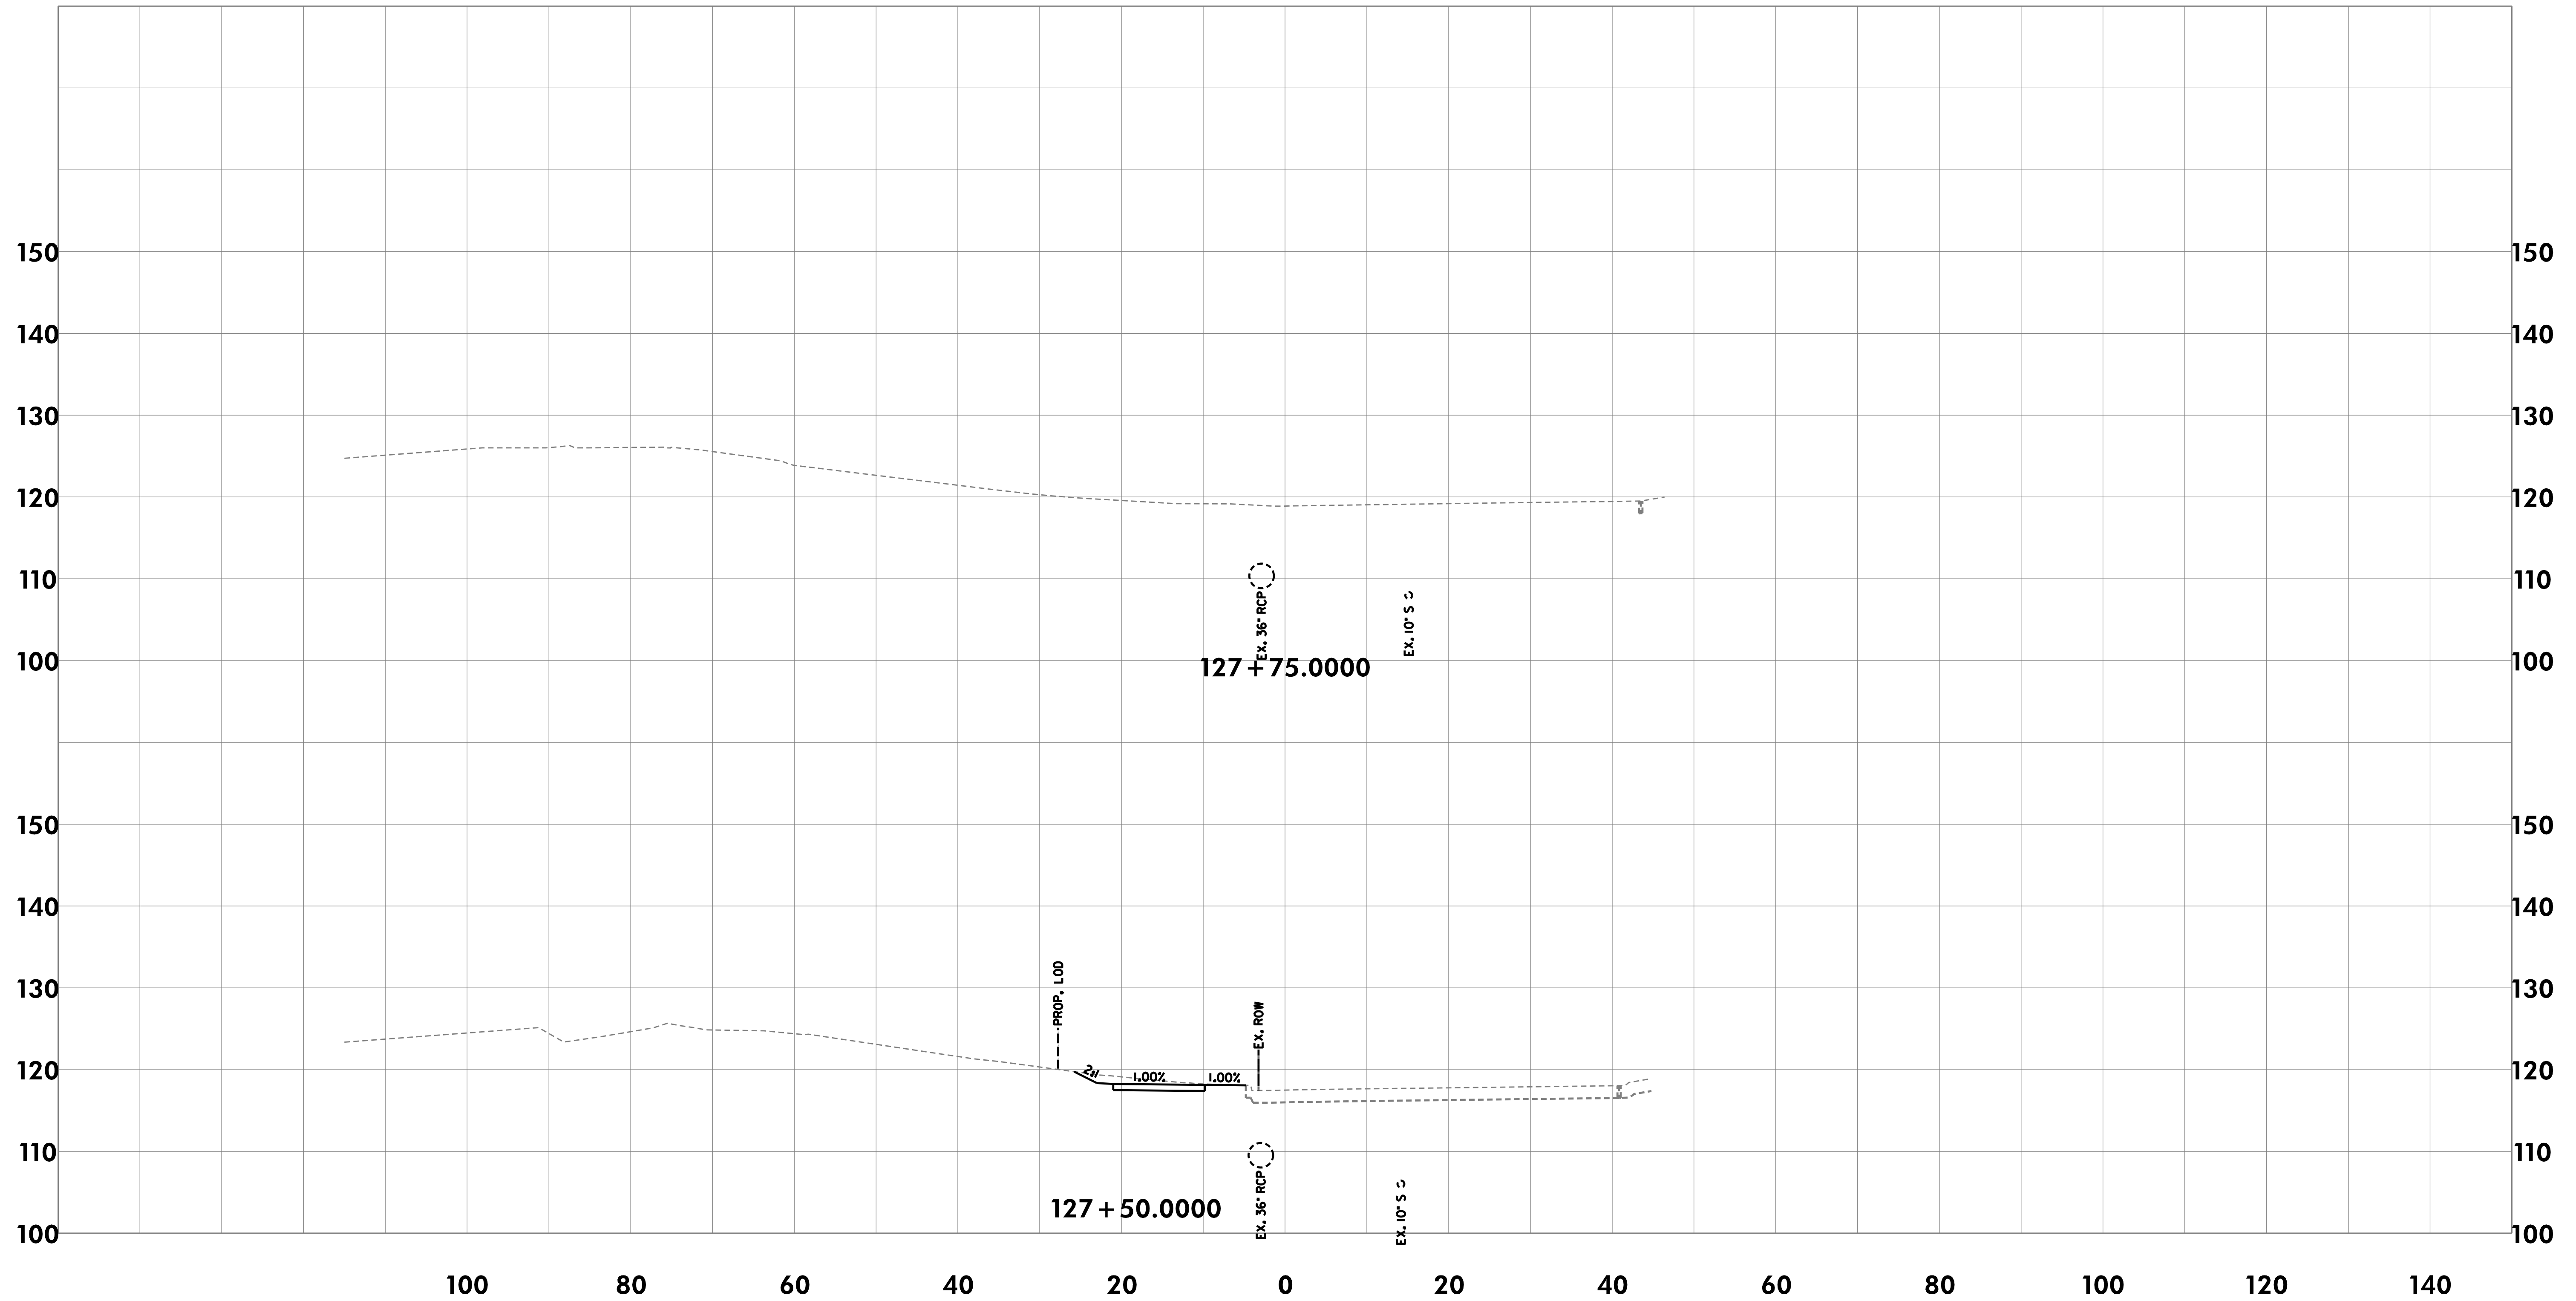

CROSS-SECTIONS

THE CITY OF TAKOMA PARK AND
METROPOLITAN WASHINGTON
COUNCIL OF GOVERNMENTS

NEW AVE BIKEWAY
MD 650 (NEW HAMPSHIRE AVENUE)

SCALE 1"=10' DATE MAY 2020

DESIGNED BY KBJ COUNTY MONTGOMERY

DRAWN BY KBJ


CHECKED BY RJG SHEET NO. 70 OF 114



Rummel, Klepper & Kahl, LLP
700 EAST PRATT STREET | BALTIMORE, MD 21202
SUITE 500 PH: (410) 728-2900

Engineers | Construction Managers | Planners | Scientists
www.rkk.com

\\bdsrv06\v2016\2016\16217-NewAveBike\CADD\Geopak\pkC_0000-NewAveBike.dgn
Monday, May 11, 2020 AT 08:56 AM

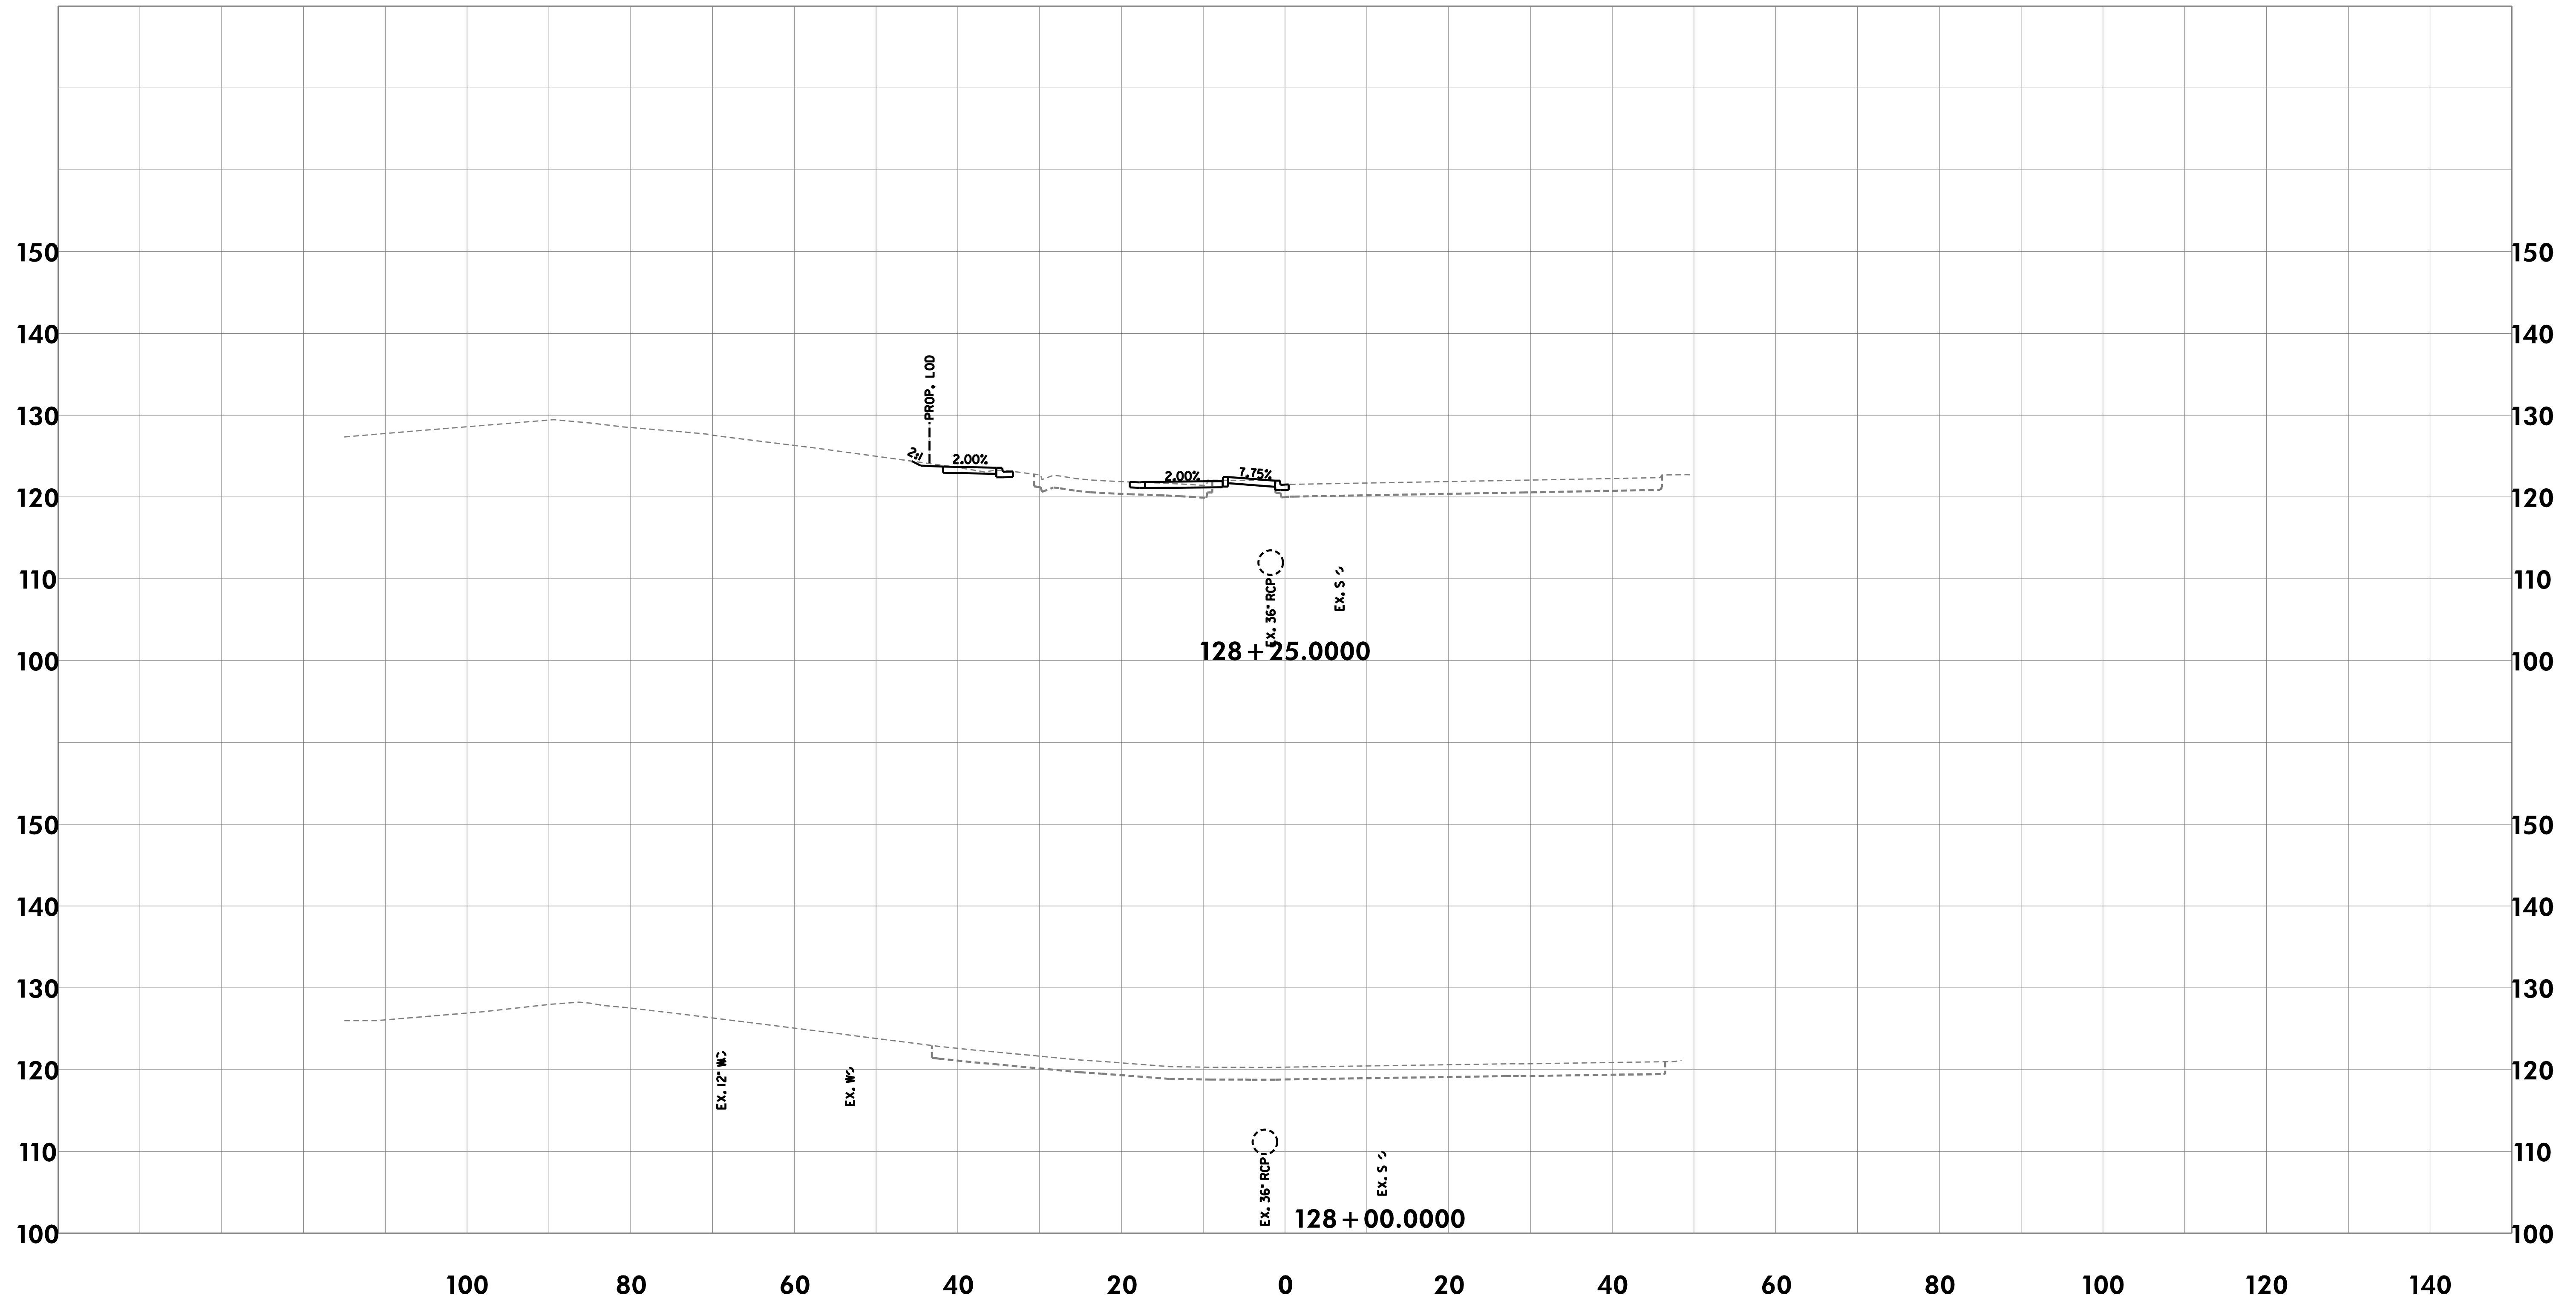

CROSS-SECTIONS

THE CITY OF TAKOMA PARK AND
METROPOLITAN WASHINGTON
COUNCIL OF GOVERNMENTS

NEW AVE BIKEWAY
MD 650 (NEW HAMPSHIRE AVENUE)

SCALE 1"=10' DATE MAY 2020

DESIGNED BY KBJ COUNTY MONTGOMERY

DRAWN BY KBJ


CHECKED BY RJG SHEET NO. 71 OF 114



Rummel, Klepper & Kahl, LLP
700 EAST PRATT STREET | BALTIMORE, MD 21202
SUITE 500 PH: (410) 728-2900

Engineers | Construction Managers | Planners | Scientists
www.rkk.com

\\bdsrv06\v2016\2016\16217-NewAveBike\CADD\Geopak\pkC_0000-NewAveBike.dgn
Monday, May 11, 2020 AT 08:56 AM

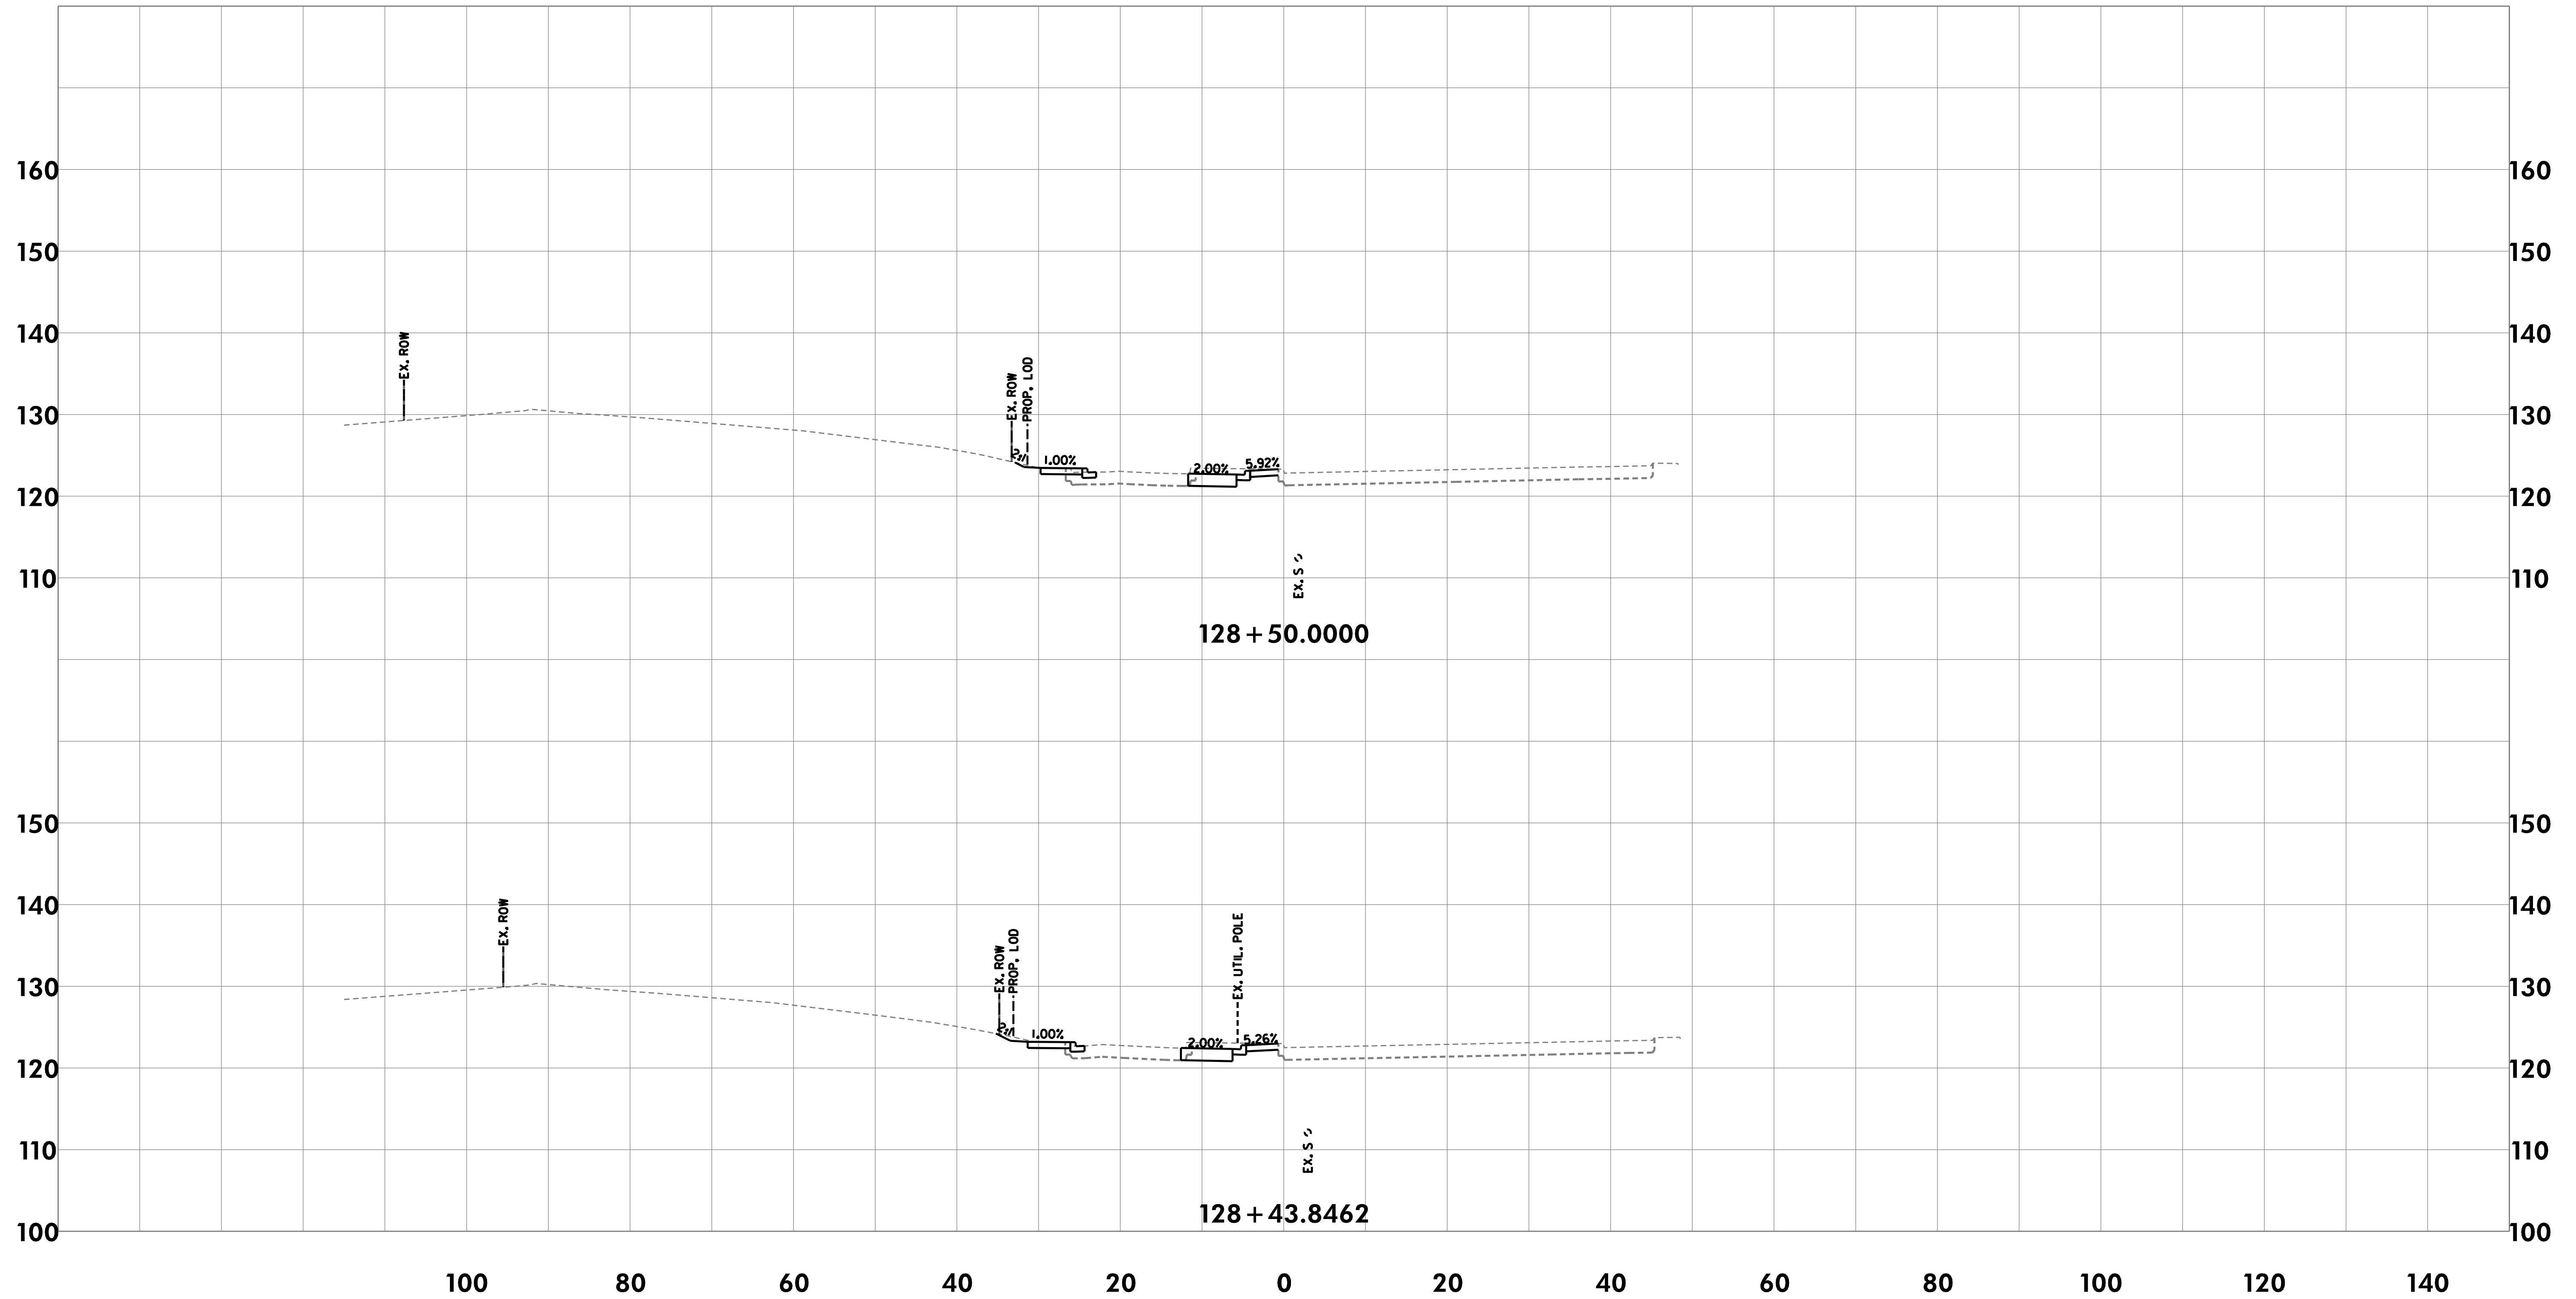

CROSS-SECTIONS

THE CITY OF TAKOMA PARK AND
METROPOLITAN WASHINGTON
COUNCIL OF GOVERNMENTS


NEW AVE BIKEWAY
MD 650 (NEW HAMPSHIRE AVENUE)

SCALE	1"=10'	DATE	MAY 2020
DESIGNED BY	KBJ	COUNTY	MONTGOMERY
DRAWN BY	KBJ		
CHECKED BY	RJG	SHEET NO.	22 OF 114

RK&K
Rummel, Klepper & Kahl, LLP
700 EAST PRATT STREET | BALTIMORE, MD 21202
SUITE 500 PH: (410) 728-2900

Engineers | Construction Managers | Planners | Scientists
www.rkk.com

\\bdsrv06\v2016\2016\16217-NewAveBike\CADD\Geopak\p1C_0000-NewAveBike.dgn
Monday, May 11, 2020 AT 08:56 AM

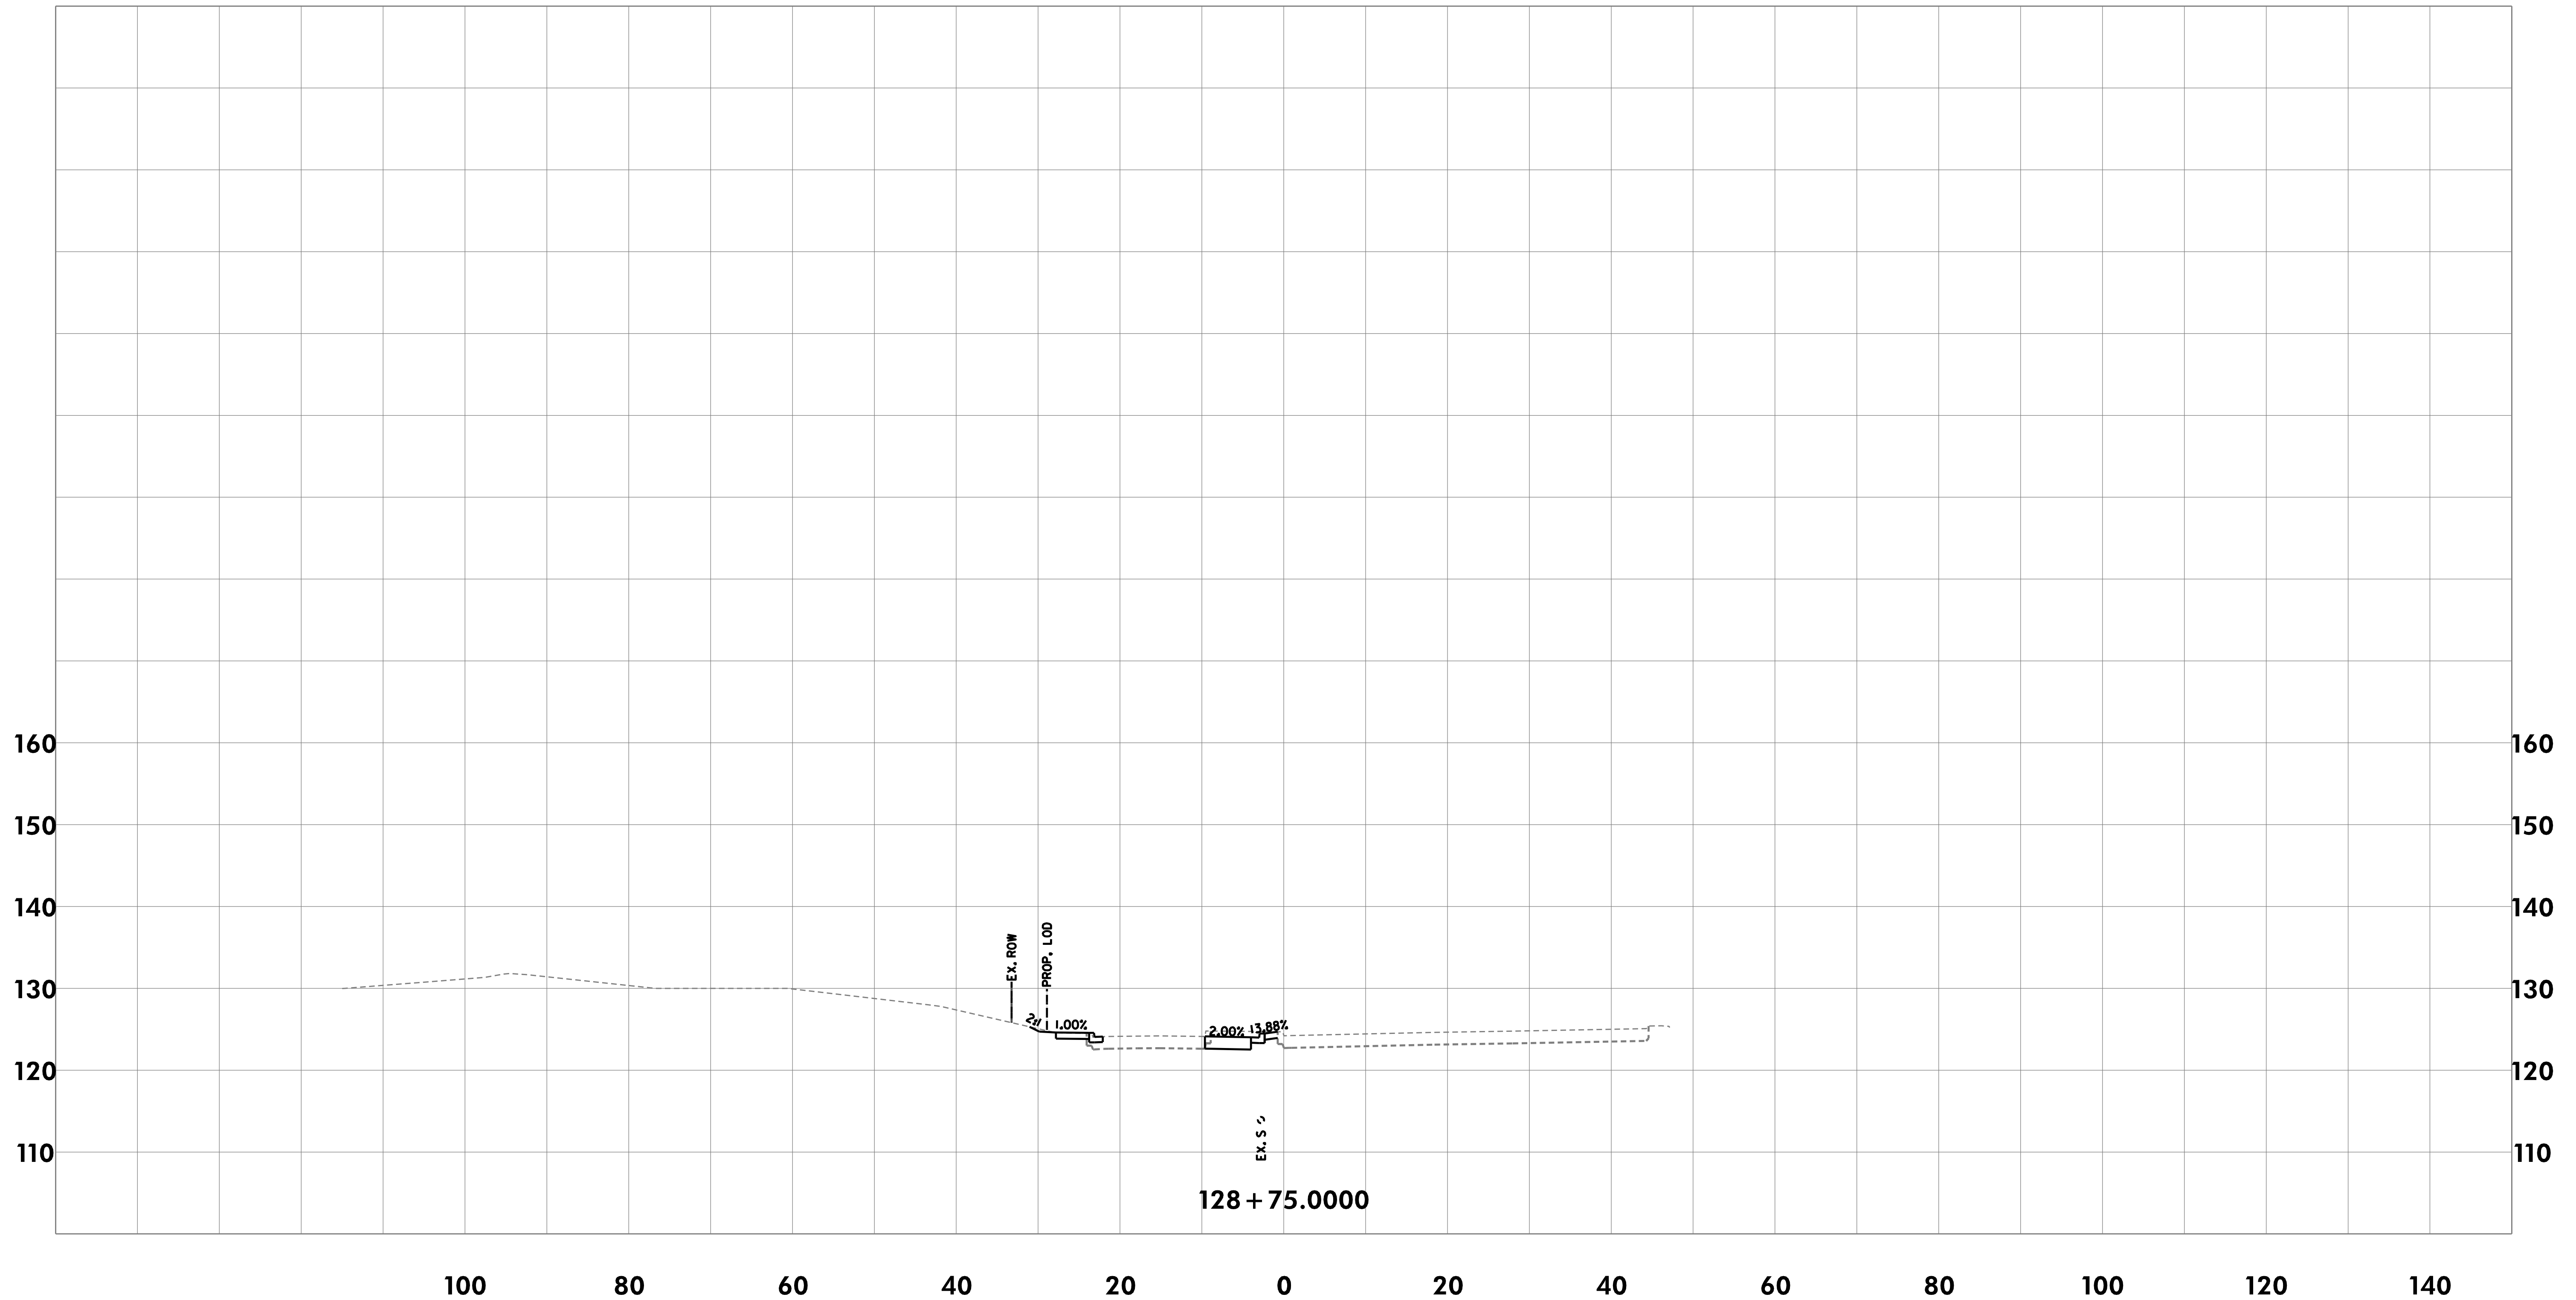

CROSS-SECTIONS

THE CITY OF TAKOMA PARK AND
METROPOLITAN WASHINGTON
COUNCIL OF GOVERNMENTS

NEW AVE BIKEWAY
MD 650 (NEW HAMPSHIRE AVENUE)

SCALE 1"=10' DATE MAY 2020

DESIGNED BY KBJ COUNTY MONTGOMERY

DRAWN BY KBJ


CHECKED BY RJG SHEET NO. 73 OF 114



Rummel, Klepper & Kahl, LLP
700 EAST PRATT STREET | BALTIMORE, MD 21202
SUITE 500 PH: (410) 728-2900

Engineers | Construction Managers | Planners | Scientists
www.rkk.com

\\bdsrv06\v2016\2016\16217-NewAveBike\CADD\Geopak\pkC_0000-NewAveBike.dgn
Monday, May 11, 2020 AT 08:56 AM

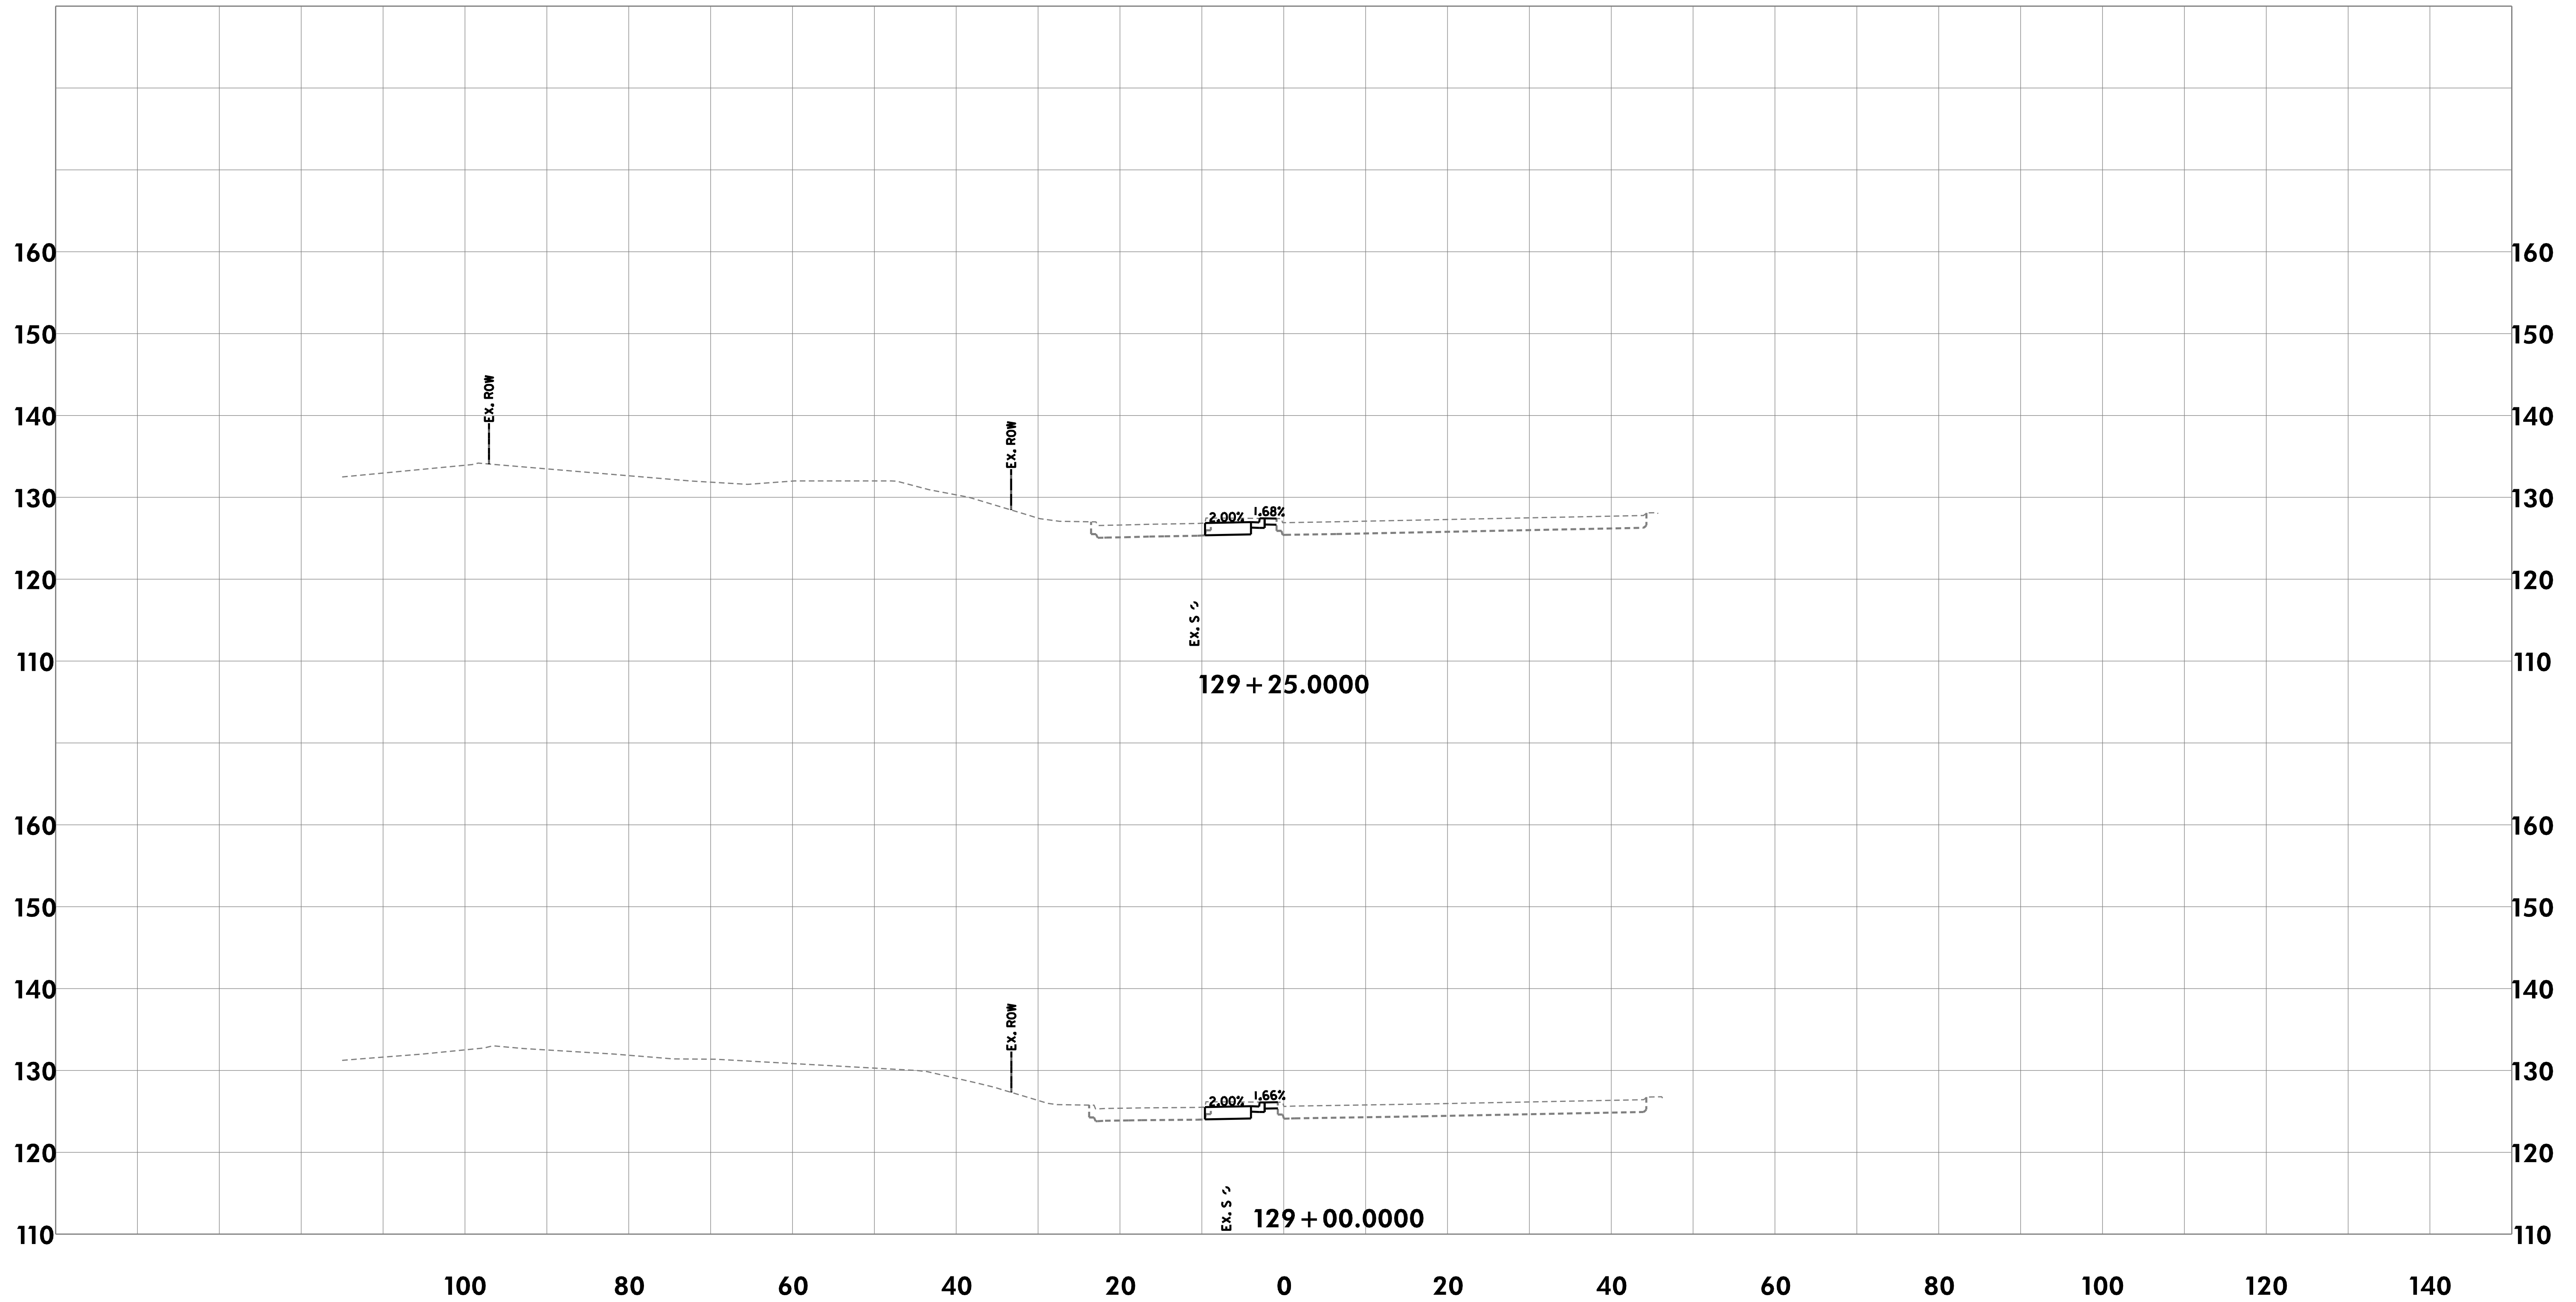

CROSS-SECTIONS

THE CITY OF TAKOMA PARK AND
METROPOLITAN WASHINGTON
COUNCIL OF GOVERNMENTS

NEW AVE BIKEWAY
MD 650 (NEW HAMPSHIRE AVENUE)

SCALE 1"=10' DATE MAY 2020

DESIGNED BY KBJ COUNTY MONTGOMERY

DRAWN BY KBJ


CHECKED BY RJG SHEET NO. 74 OF 114



Rummel, Klepper & Kahl, LLP
700 EAST PRATT STREET | BALTIMORE, MD 21202
SUITE 500 PH: (410) 728-2900

Engineers | Construction Managers | Planners | Scientists
www.rkk.com

\\bdsrv06\v2016\2016\16217-NewAveBike\CADD\Geopak\p1C_0000-NewAveBike.dgn
Monday, May 11, 2020 AT 08:56 AM

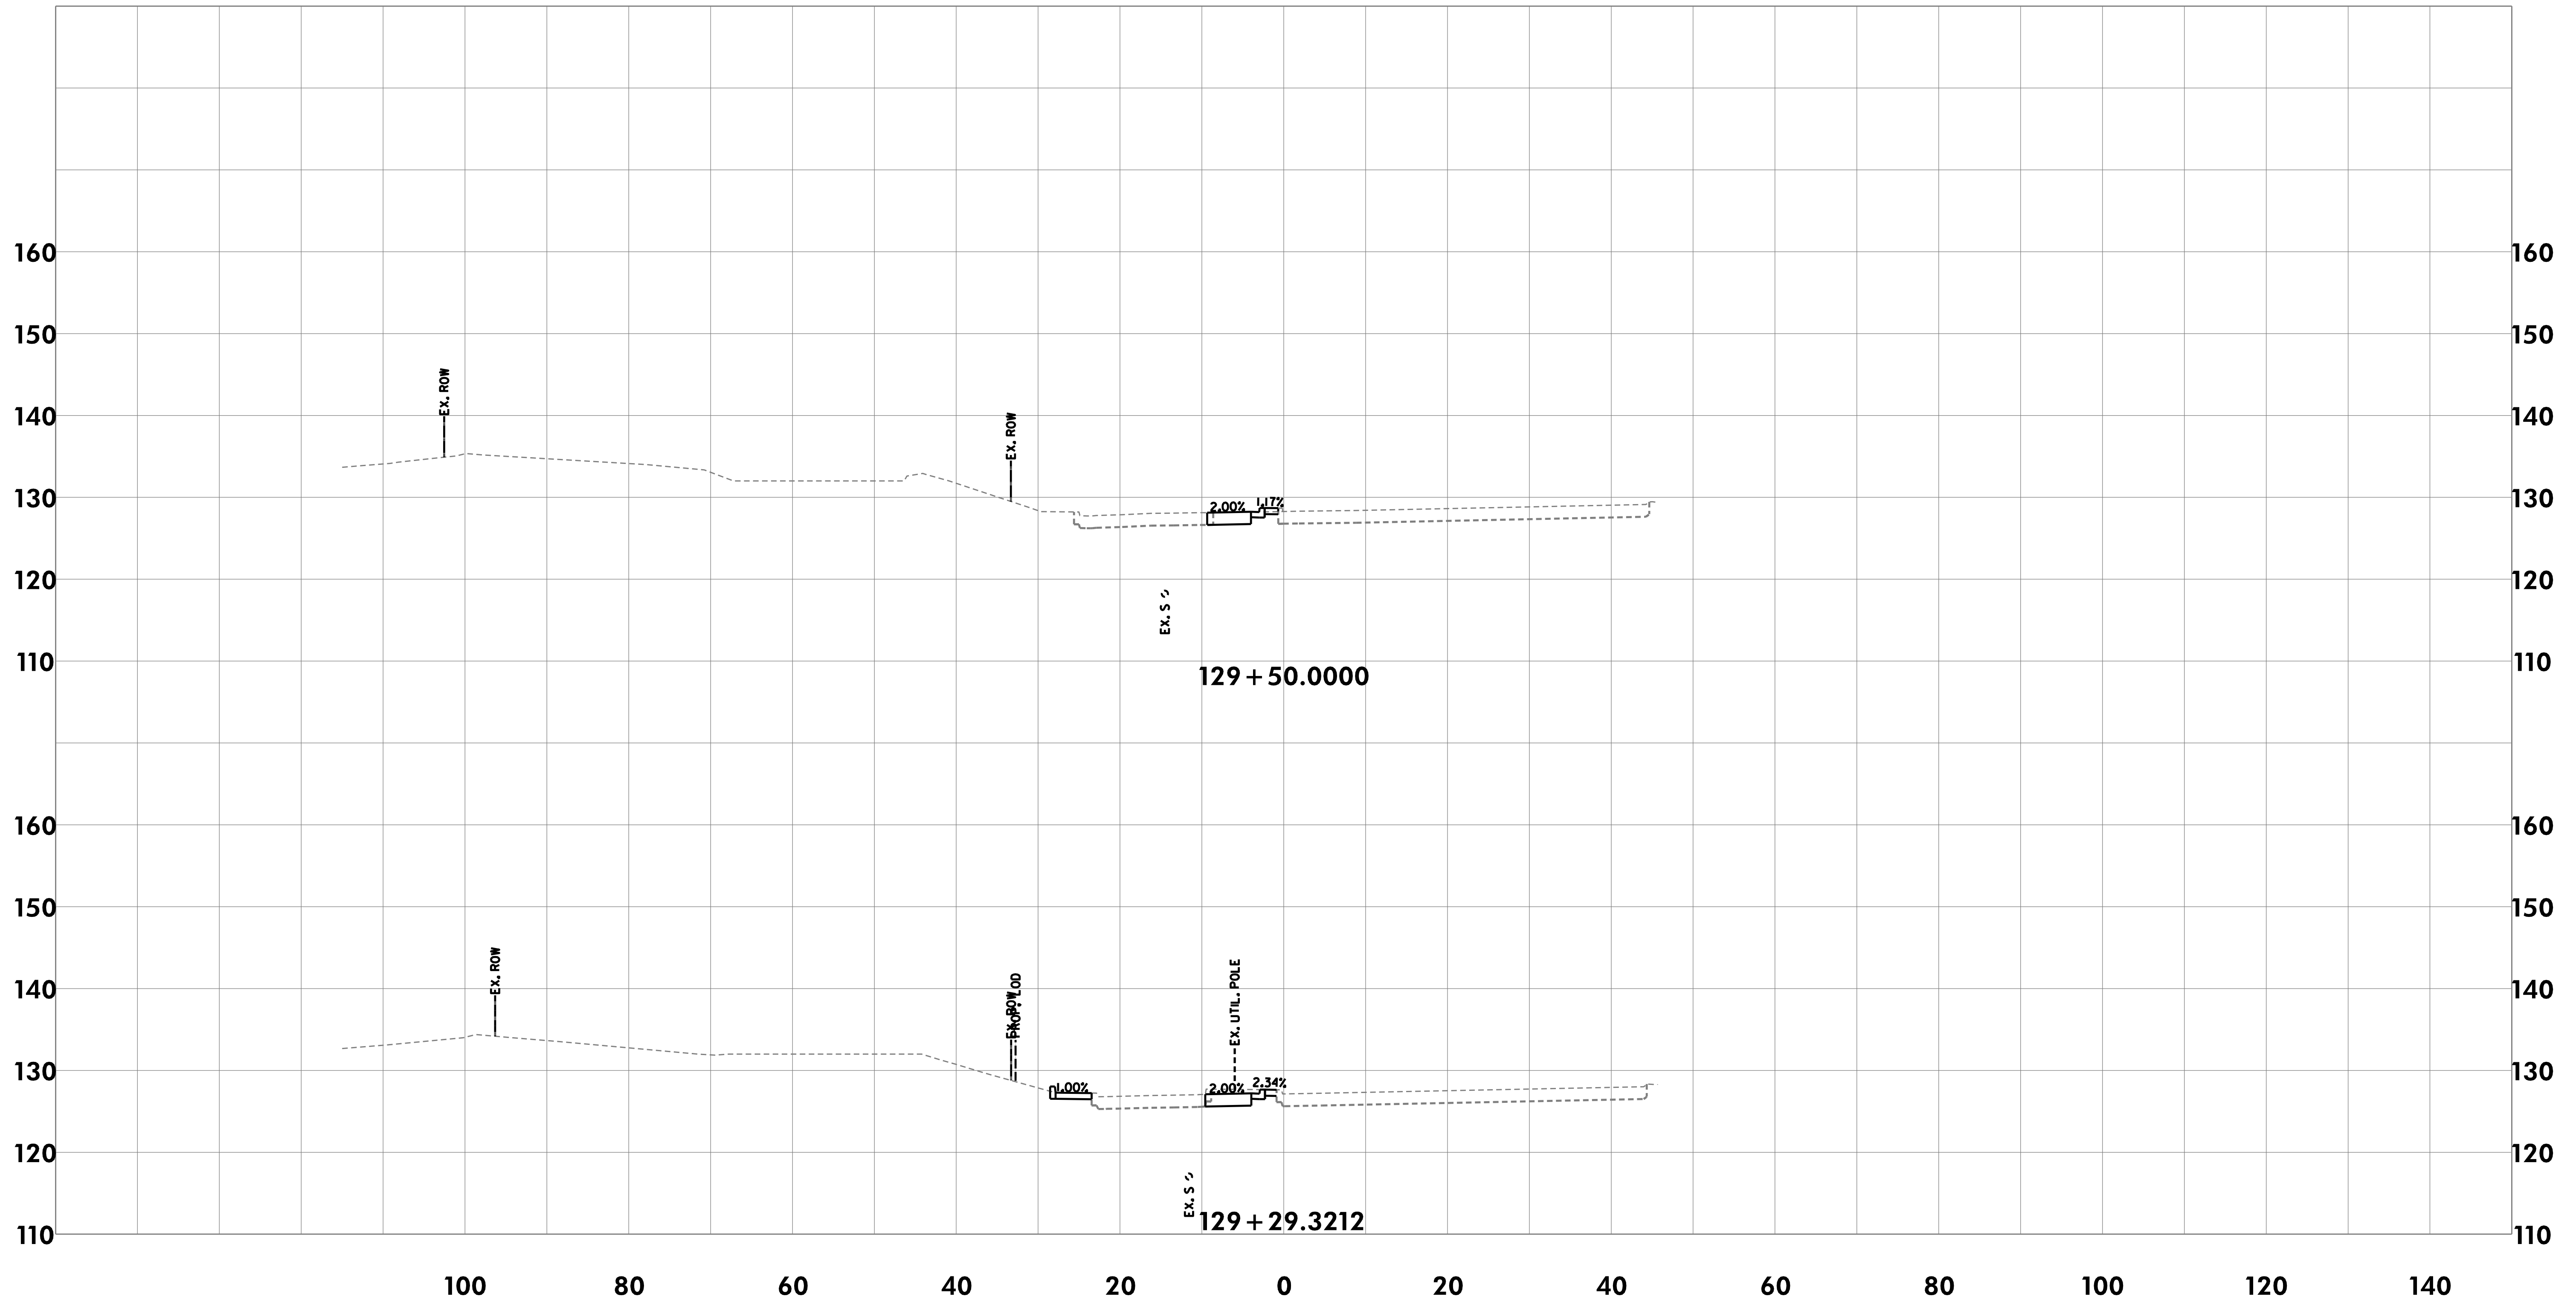

CROSS-SECTIONS

THE CITY OF TAKOMA PARK AND
METROPOLITAN WASHINGTON
COUNCIL OF GOVERNMENTS

NEW AVE BIKEWAY
MD 650 (NEW HAMPSHIRE AVENUE)

SCALE 1"=10' DATE MAY 2020

DESIGNED BY KBJ COUNTY MONTGOMERY

DRAWN BY KBJ


CHECKED BY RJG SHEET NO. 75 OF 114



Rummel, Klepper & Kahl, LLP
700 EAST PRATT STREET | BALTIMORE, MD 21202
SUITE 500 PH: (410) 728-2900

Engineers | Construction Managers | Planners | Scientists
www.rkk.com

\\bdsrv06\v2016\2016\16217-NewAveBike\CADD\Geopak\pkC_0000-NewAveBike.dgn
Monday, May 11, 2020 AT 08:56 AM

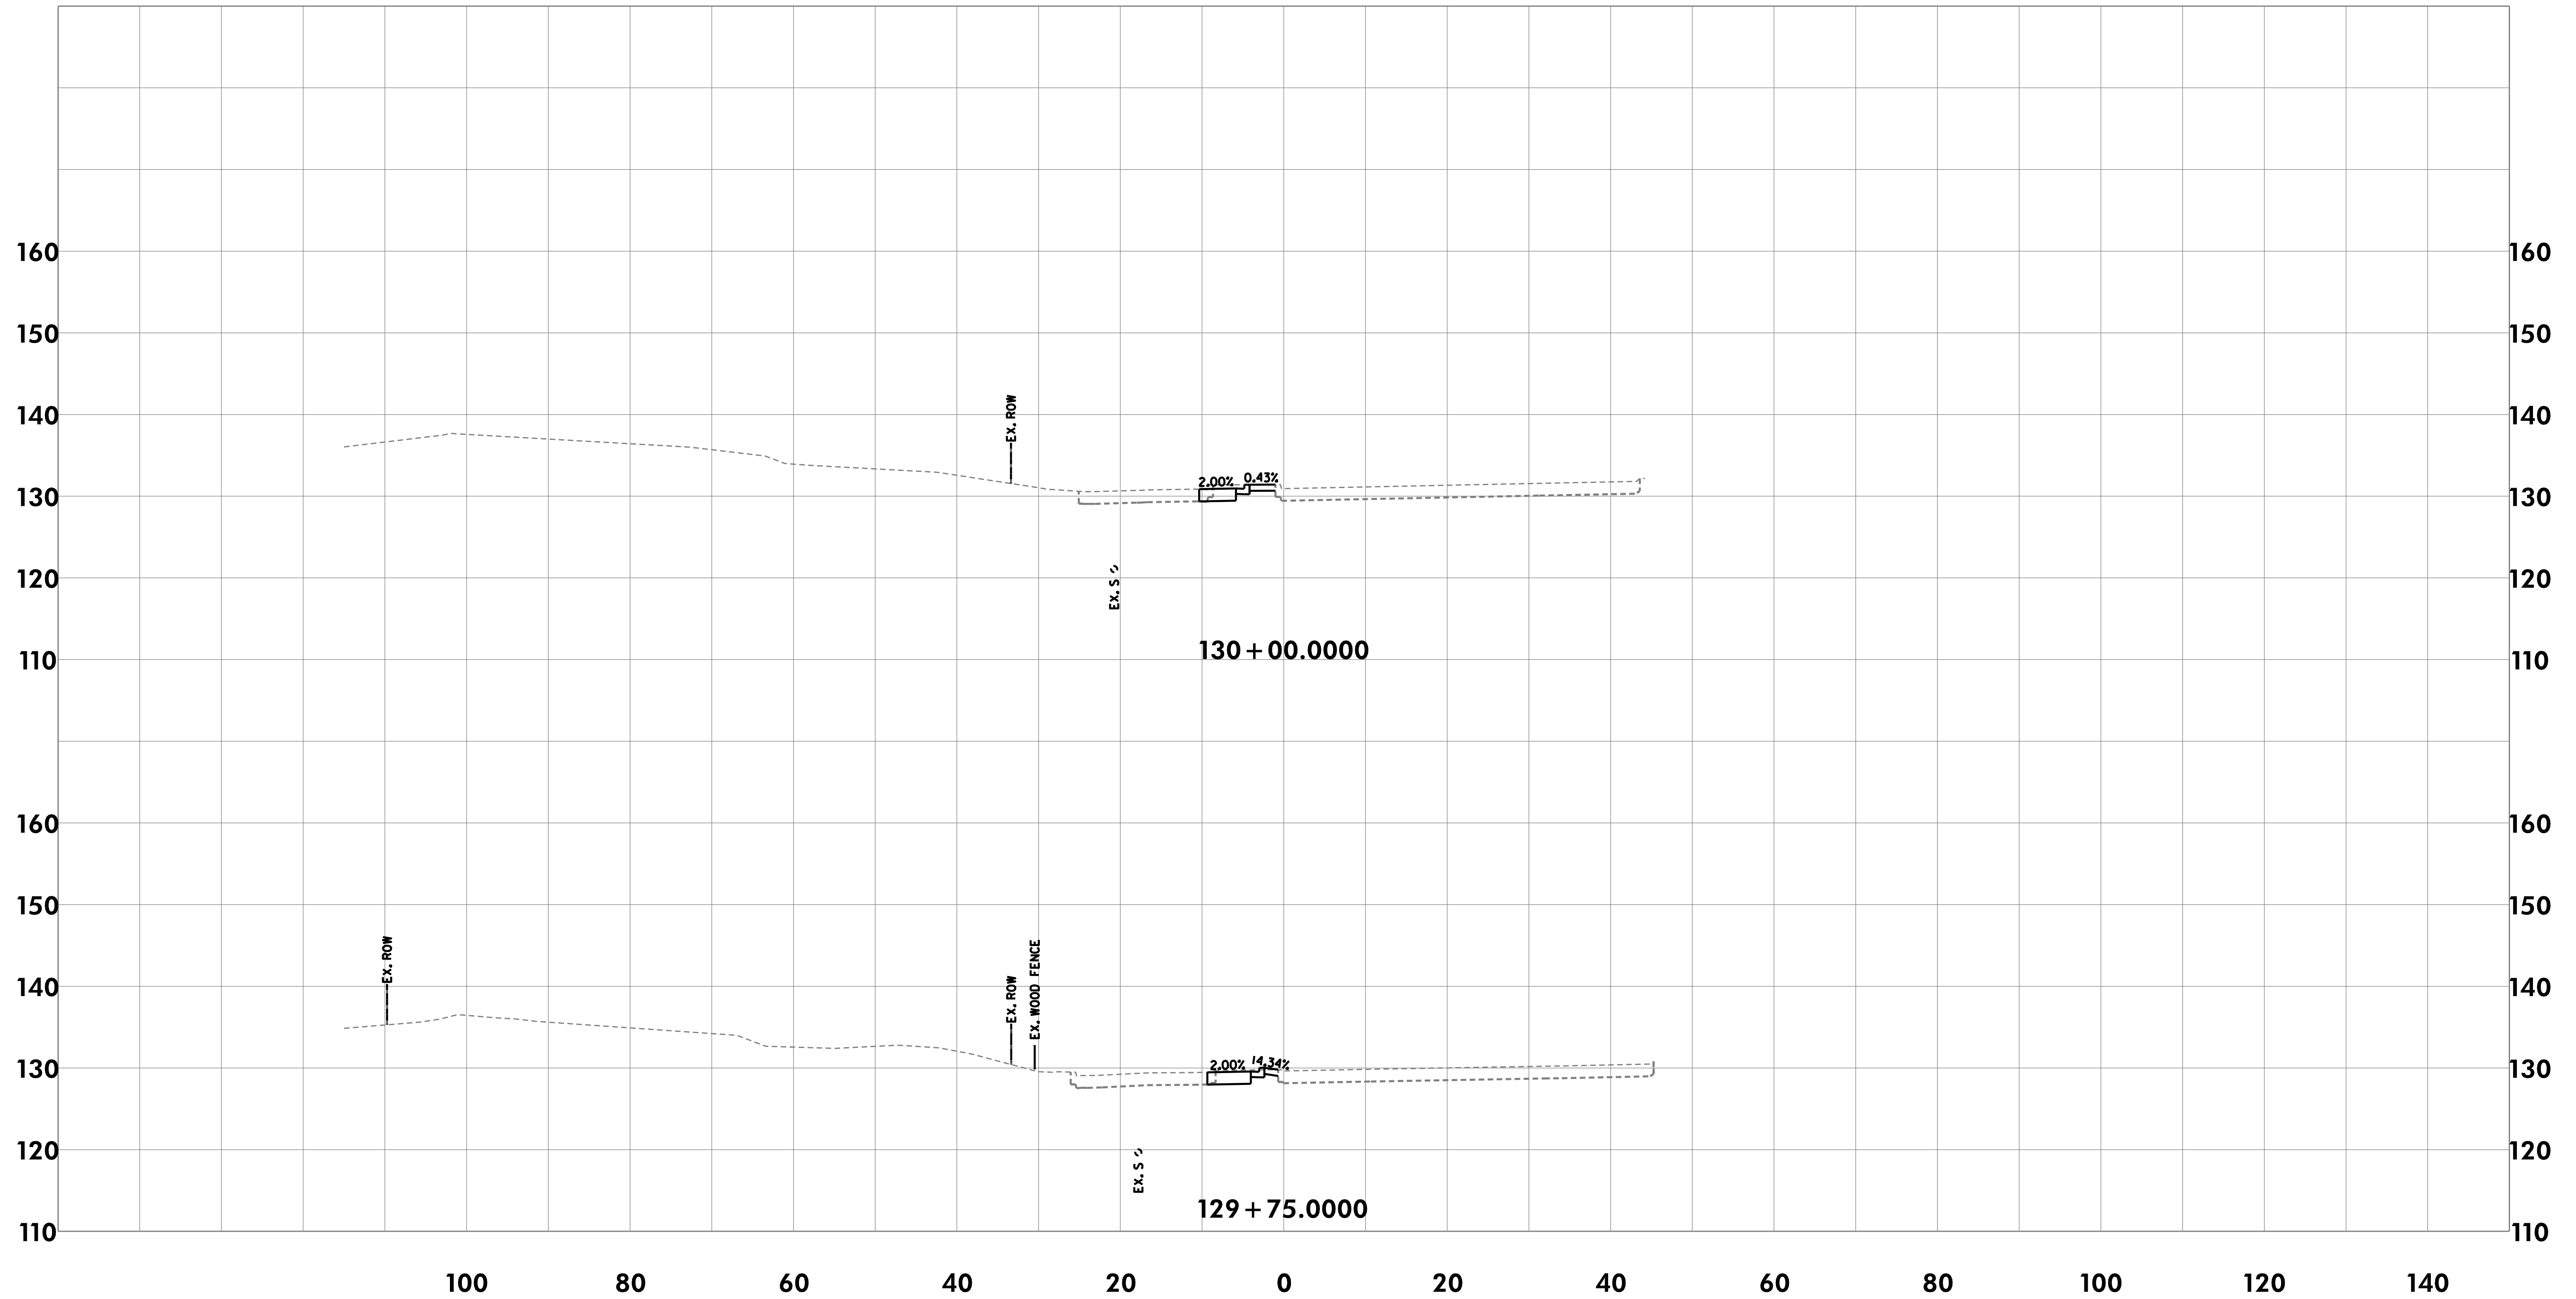

CROSS-SECTIONS

THE CITY OF TAKOMA PARK AND
METROPOLITAN WASHINGTON
COUNCIL OF GOVERNMENTS

NEW AVE BIKEWAY
MD 650 (NEW HAMPSHIRE AVENUE)

SCALE 1"=10' DATE MAY 2020

DESIGNED BY KBJ COUNTY MONTGOMERY

DRAWN BY KBJ


CHECKED BY RJG SHEET NO. 76 OF 114



Rummel, Klepper & Kahl, LLP
700 EAST PRATT STREET | BALTIMORE, MD 21202
SUITE 500 PH: (410) 728-2900

Engineers | Construction Managers | Planners | Scientists
www.rkk.com

\\bdsrv06\v2016\2016\16217-NewAveBike\CADD\Geopak\pkC_0000-NewAveBike.dgn
Monday, May 11, 2020 AT 08:56 AM

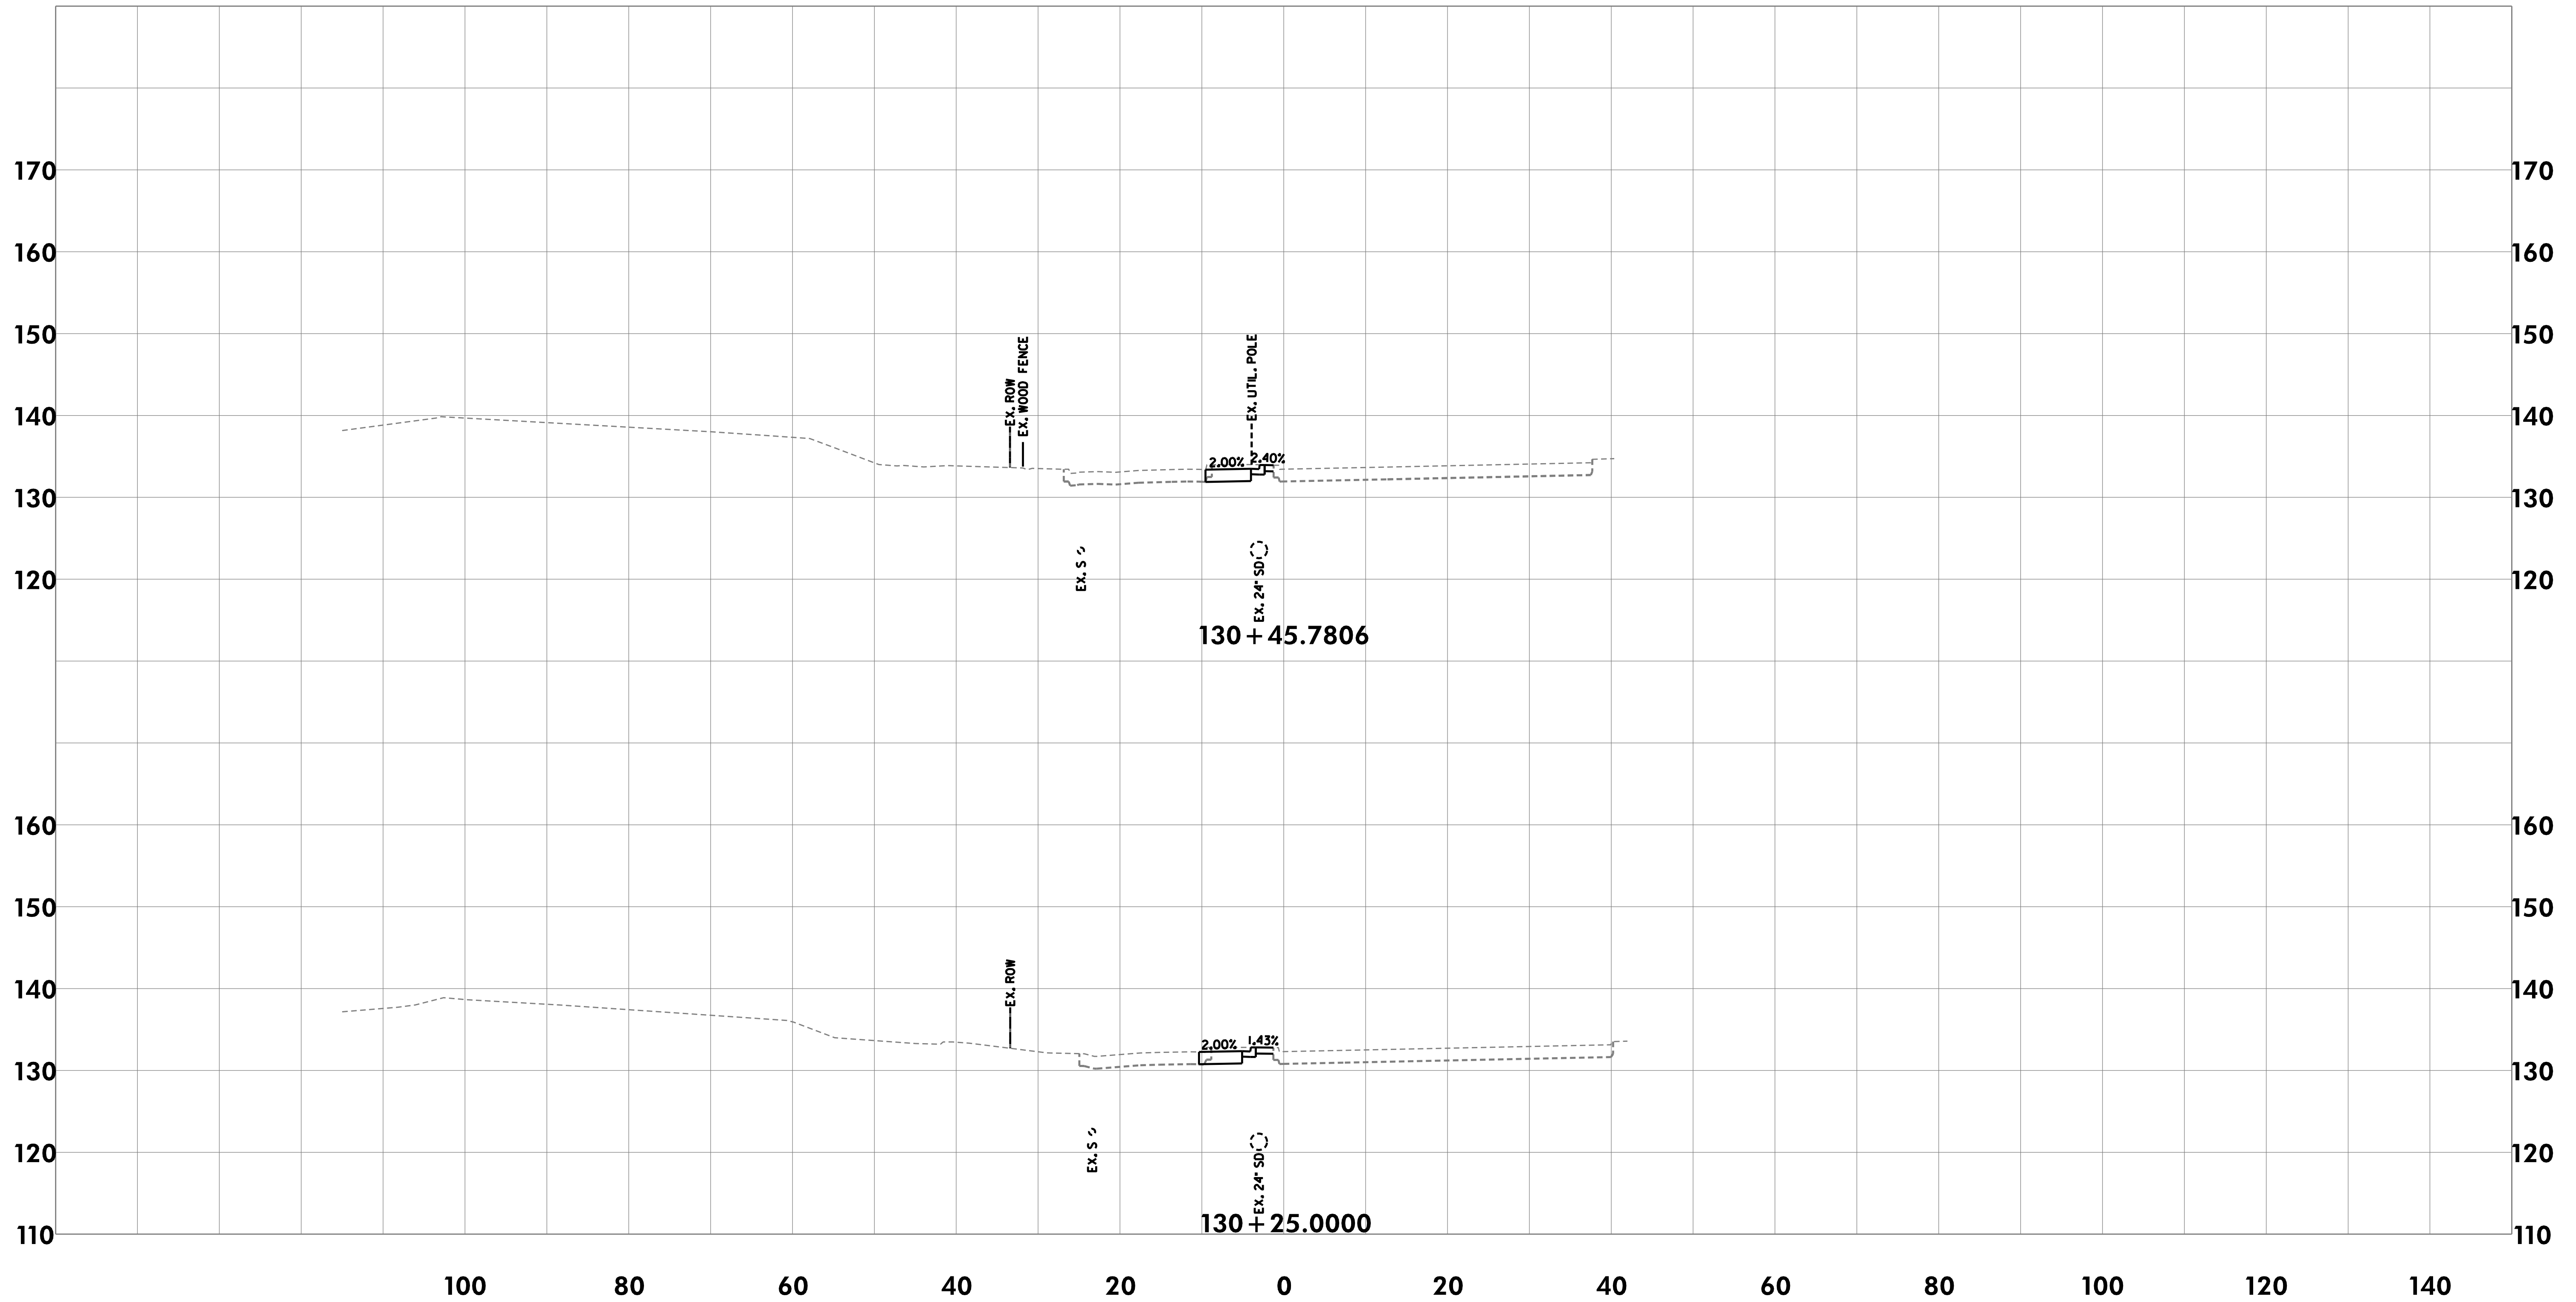

CROSS-SECTIONS

THE CITY OF TAKOMA PARK AND
METROPOLITAN WASHINGTON
COUNCIL OF GOVERNMENTS

NEW AVE BIKEWAY
MD 650 (NEW HAMPSHIRE AVENUE)

SCALE 1"=10' DATE MAY 2020

DESIGNED BY KBJ COUNTY MONTGOMERY

DRAWN BY KBJ


CHECKED BY RJG SHEET NO. 77 OF 114



Rummel, Klepper & Kahl, LLP
700 EAST PRATT STREET | BALTIMORE, MD 21202
SUITE 500 PH: (410) 728-2900

Engineers | Construction Managers | Planners | Scientists
www.rkk.com

\\bdsrv06\v2016\2016\16217-NewAveBike\CADD\Geopak\p1C_0000-NewAveBike.dgn
Monday, May 11, 2020 AT 08:56 AM

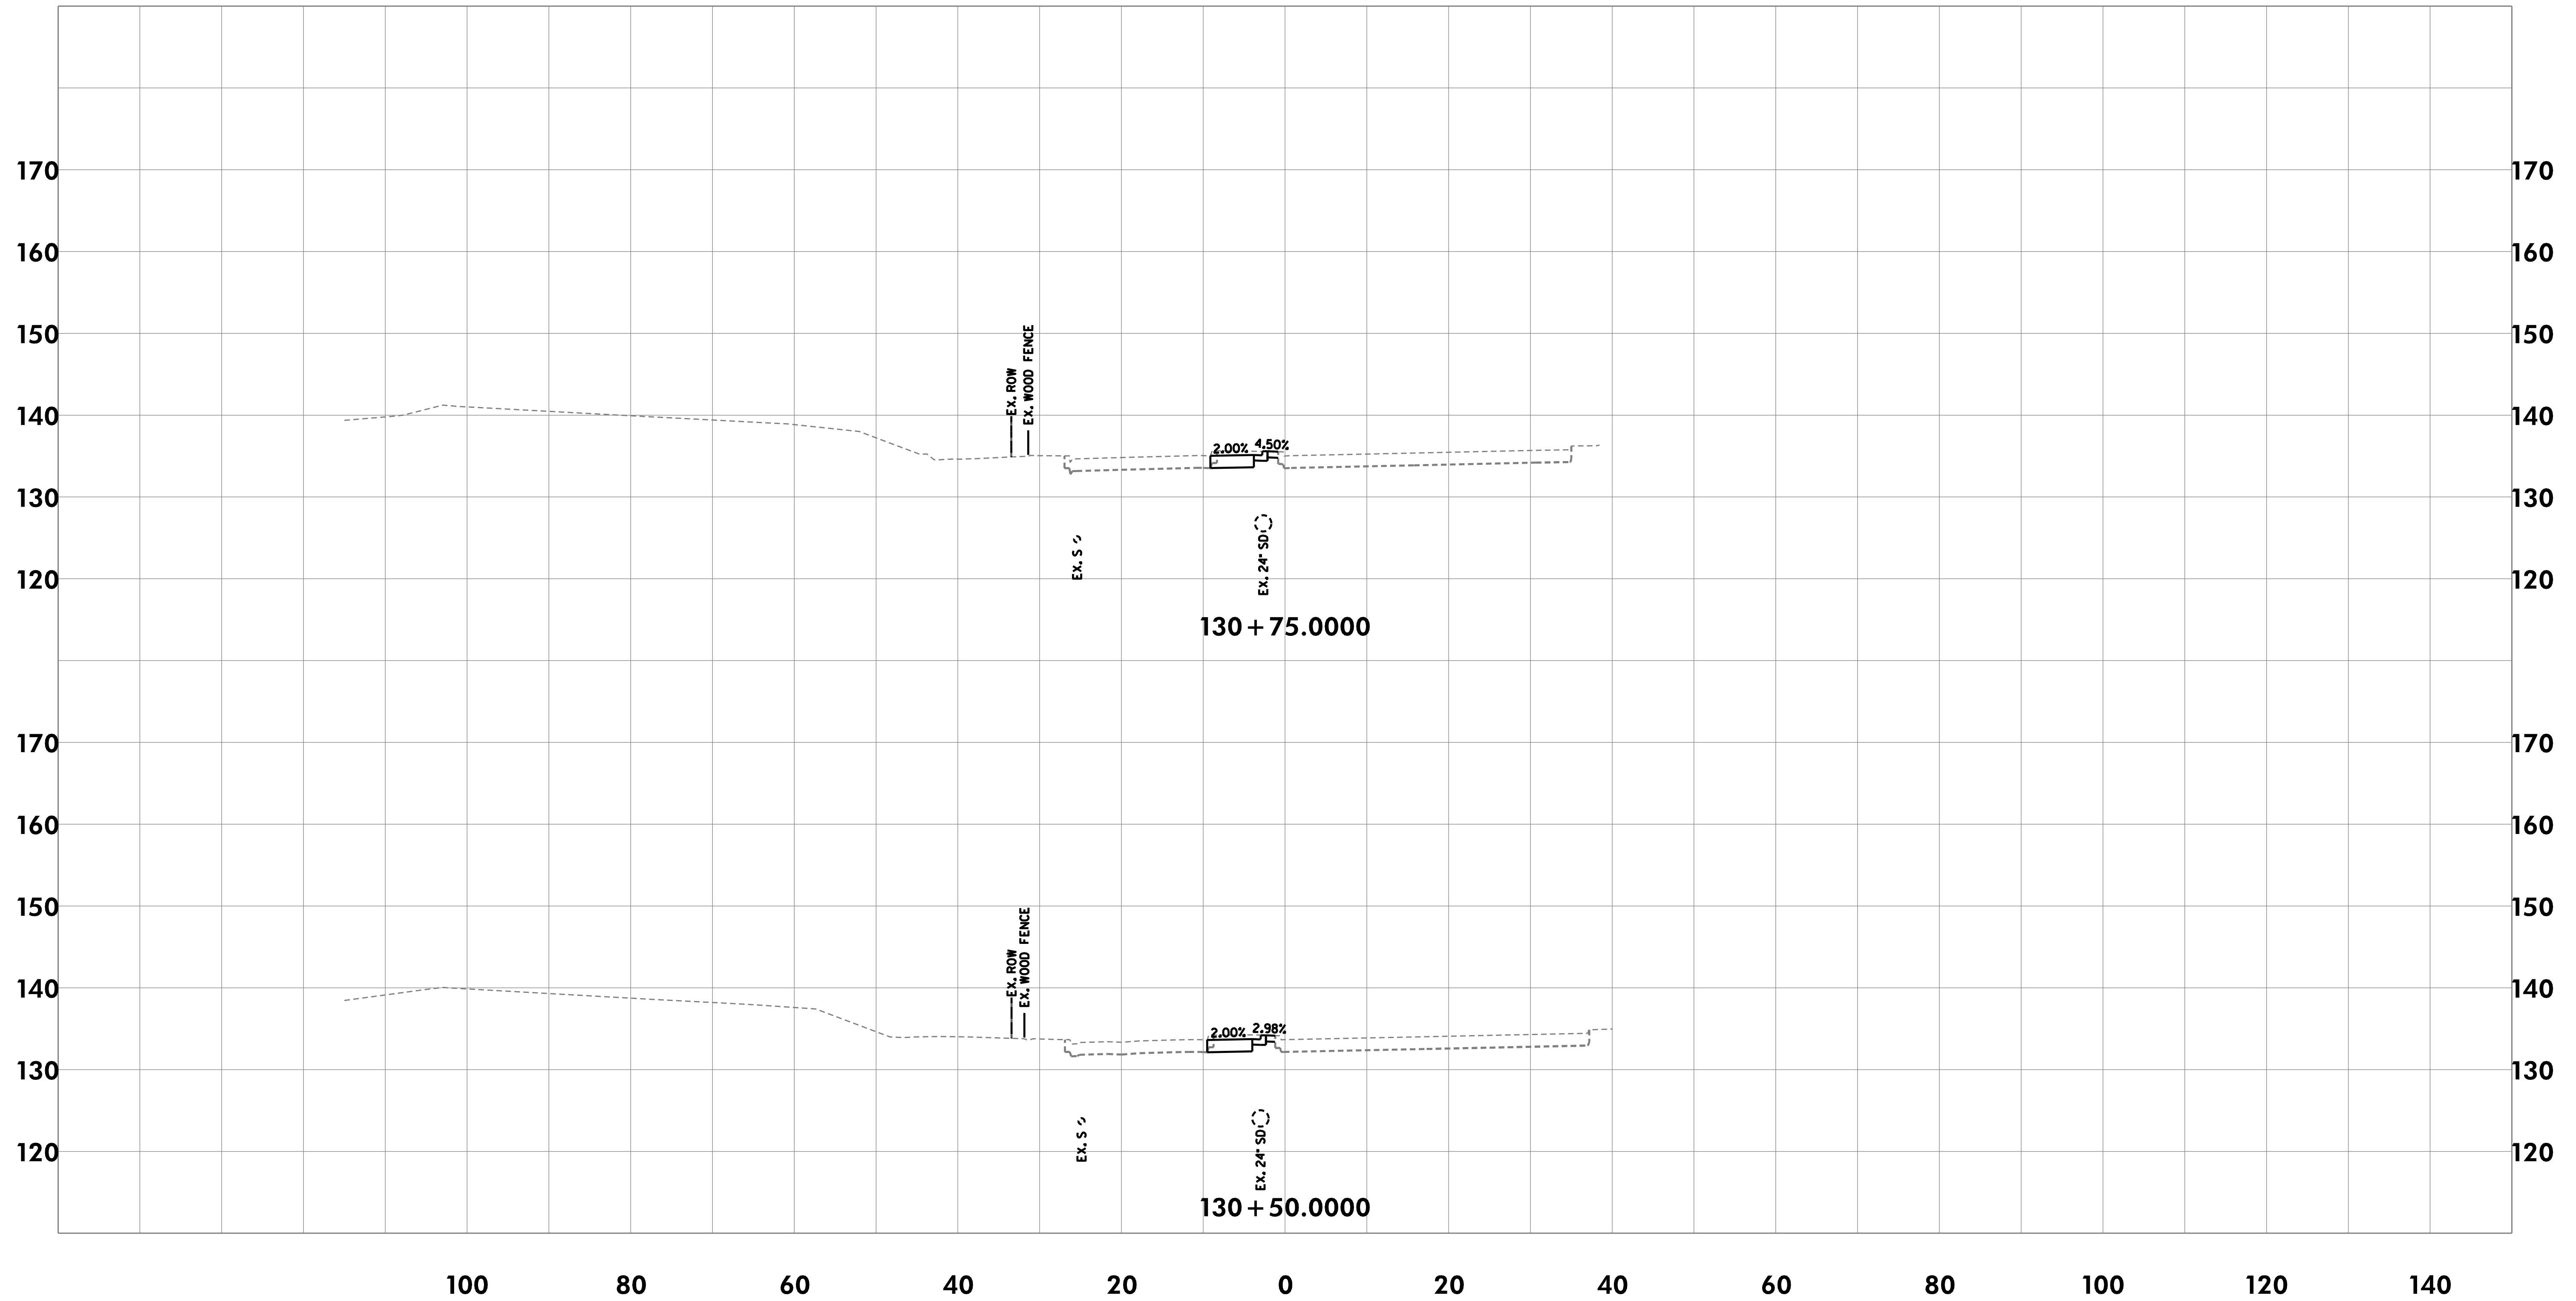

CROSS-SECTIONS

THE CITY OF TAKOMA PARK AND
METROPOLITAN WASHINGTON
COUNCIL OF GOVERNMENTS

NEW AVE BIKEWAY
MD 650 (NEW HAMPSHIRE AVENUE)

SCALE 1"=10' DATE MAY 2020

DESIGNED BY KBJ COUNTY MONTGOMERY

DRAWN BY KBJ


CHECKED BY RJG SHEET NO. 78 OF 114



Rummel, Klepper & Kahl, LLP
700 EAST PRATT STREET | BALTIMORE, MD 21202
SUITE 500 PH: (410) 728-2900

Engineers | Construction Managers | Planners | Scientists
www.rkk.com

\\bdsrv06\v2016\2016\16217-NewAveBike\CADD\Geopak\pkC_0000-NewAveBike.dgn
Monday, May 11, 2020 AT 08:56 AM

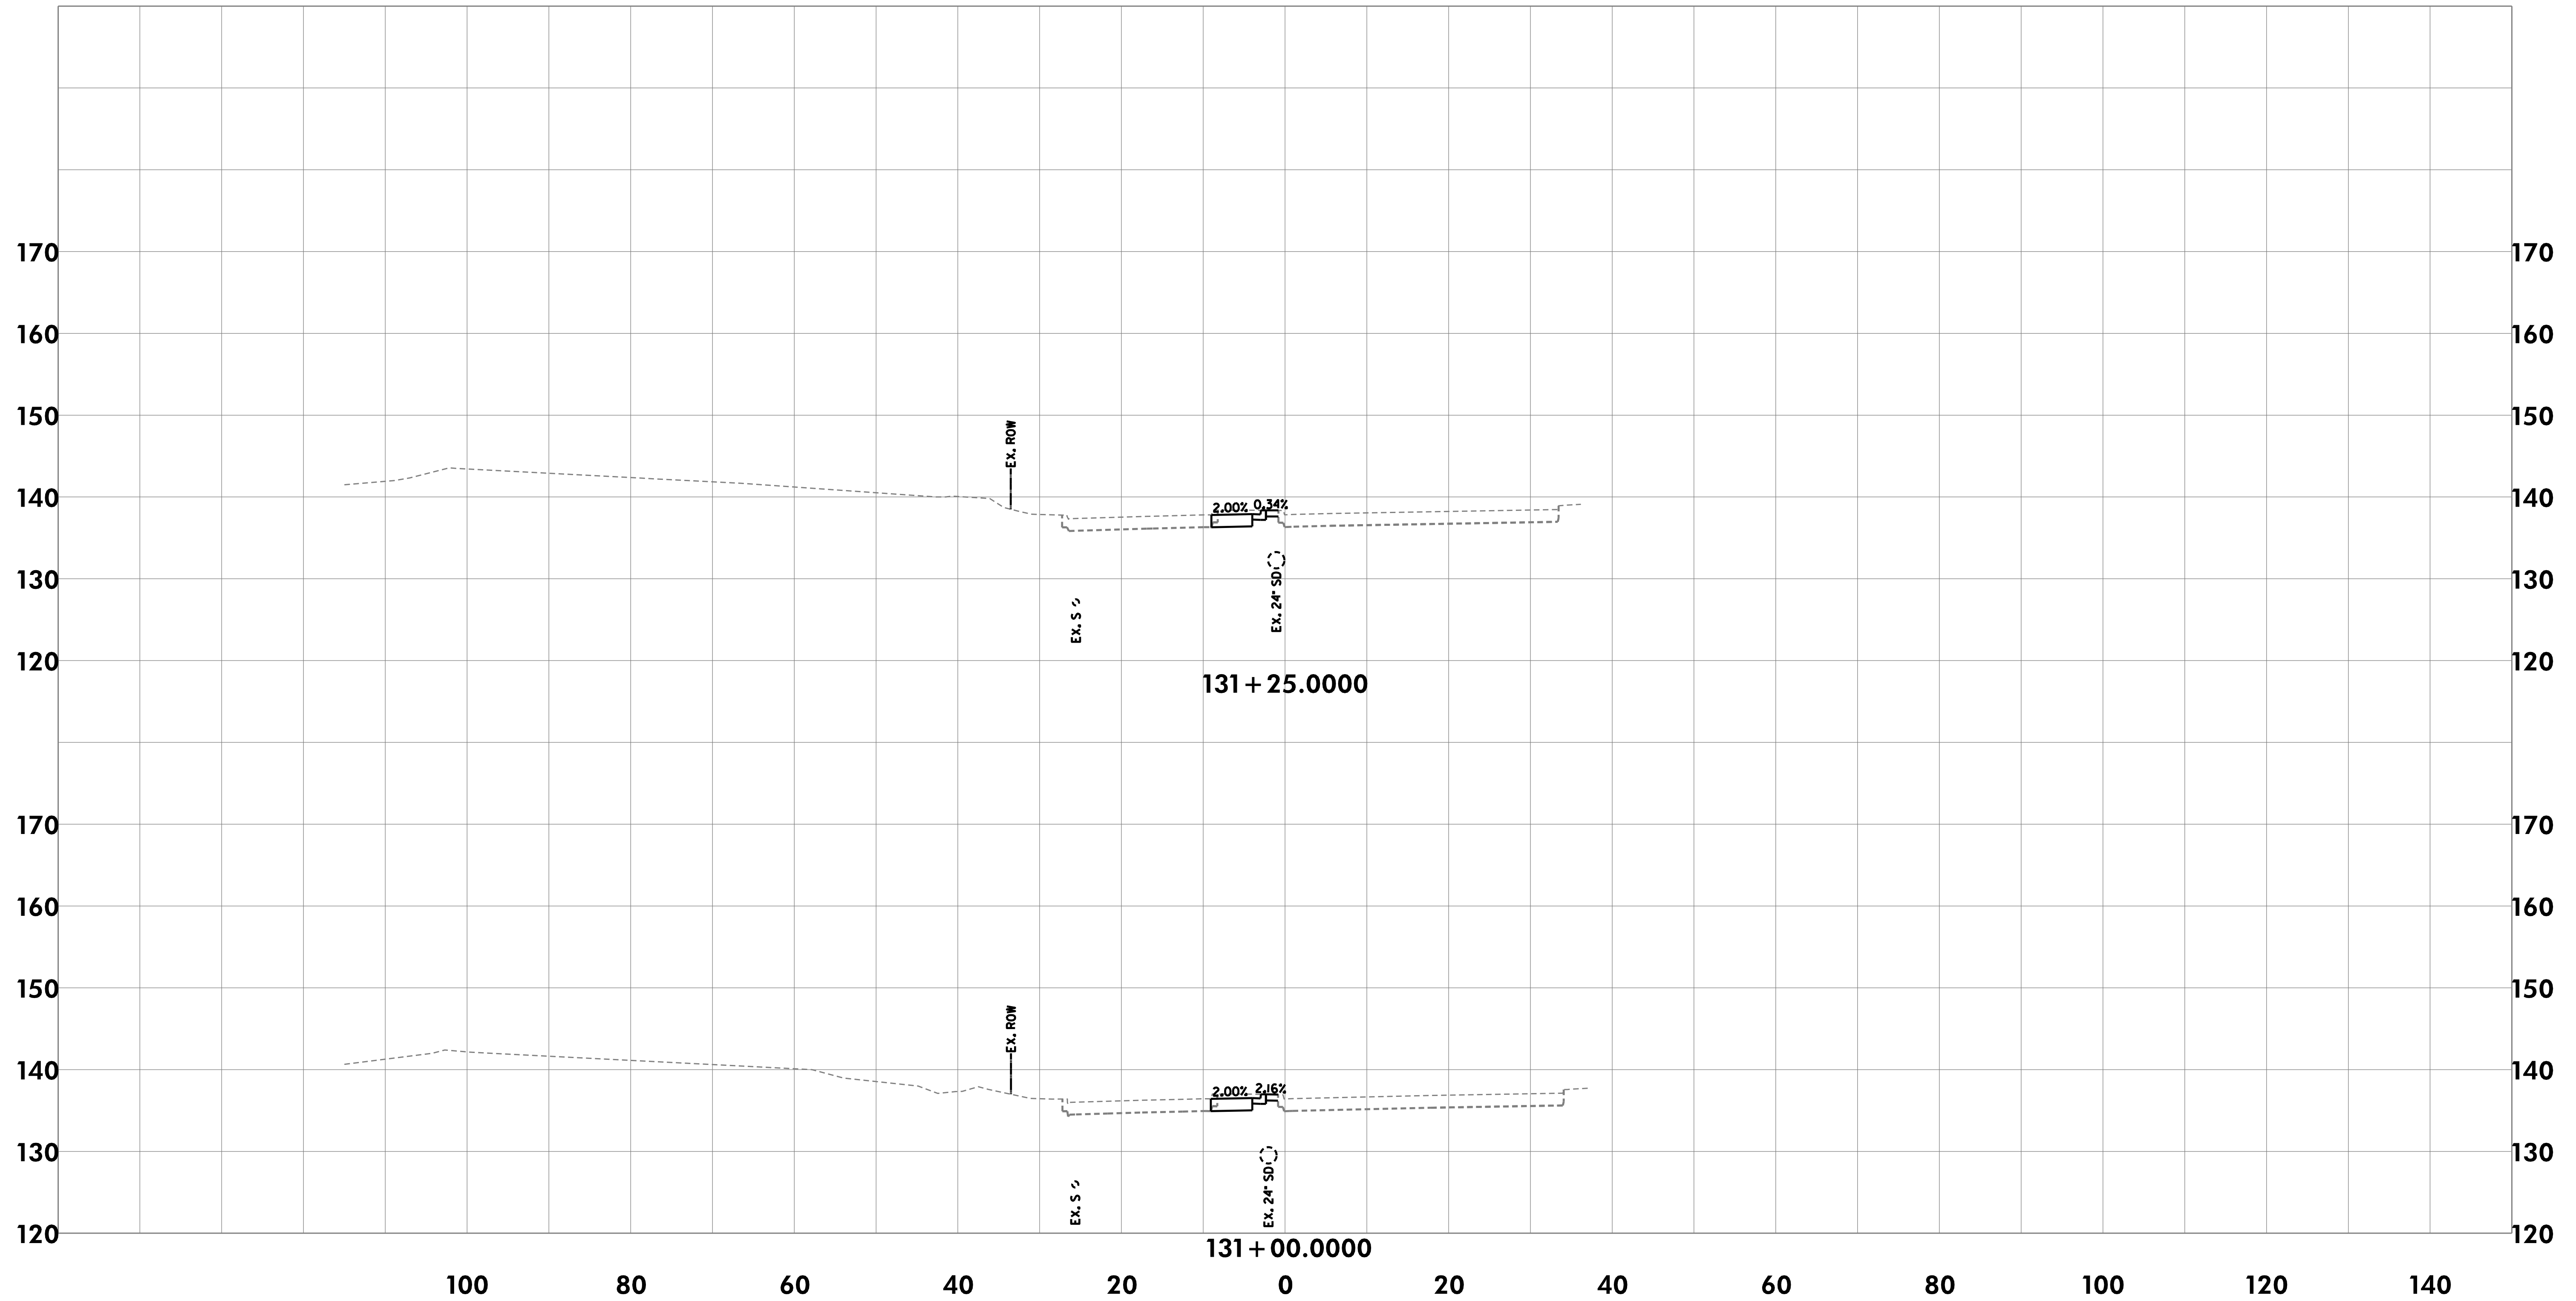

CROSS-SECTIONS

THE CITY OF TAKOMA PARK AND
METROPOLITAN WASHINGTON
COUNCIL OF GOVERNMENTS

NEW AVE BIKEWAY
MD 650 (NEW HAMPSHIRE AVENUE)

SCALE 1"=10' DATE MAY 2020

DESIGNED BY KBJ COUNTY MONTGOMERY

DRAWN BY KBJ


CHECKED BY RJG SHEET NO. 79 OF 114



Rummel, Klepper & Kahl, LLP
700 EAST PRATT STREET | BALTIMORE, MD 21202
SUITE 500 PH: (410) 728-2900

Engineers | Construction Managers | Planners | Scientists
www.rkk.com

\\bdsrv06\v2016\2016\16217-NewAveBike\CADD\Geopak\pkC_0000-NewAveBike.dgn
Monday, May 11, 2020 AT 08:56 AM

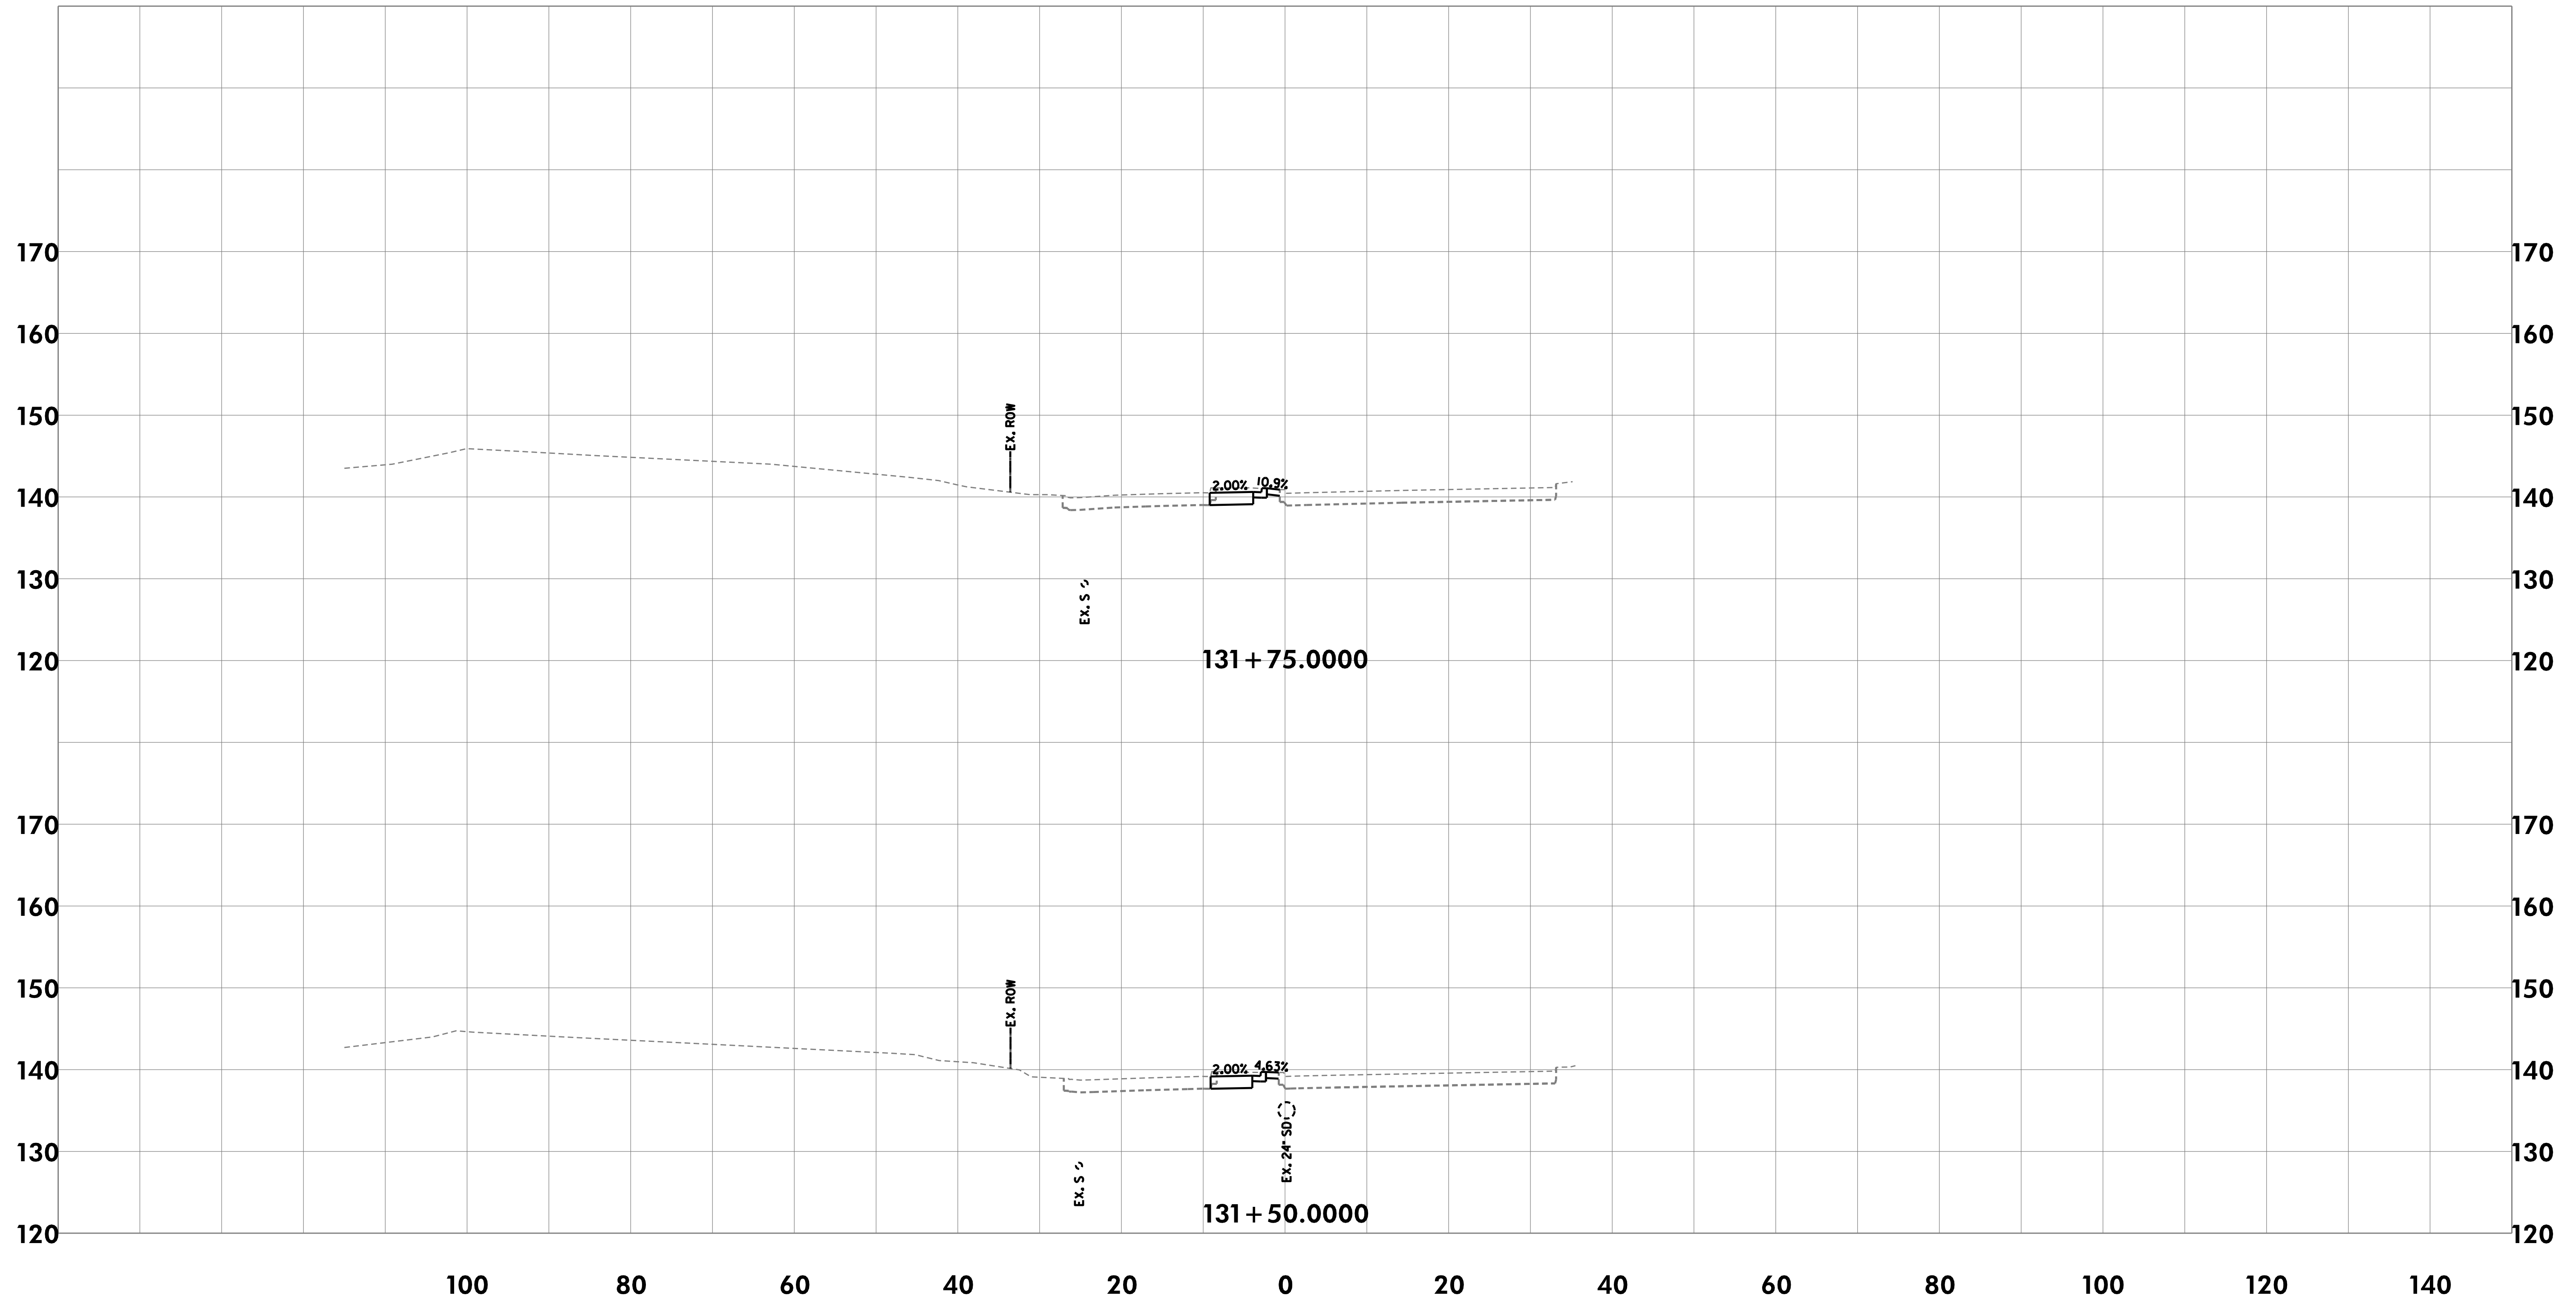

CROSS-SECTIONS


THE CITY OF TAKOMA PARK AND
METROPOLITAN WASHINGTON
COUNCIL OF GOVERNMENTS

NEW AVE BIKEWAY
MD 650 (NEW HAMPSHIRE AVENUE)

SCALE	1"=10'	DATE	MAY 2020
DESIGNED BY	KBJ	COUNTY	MONTGOMERY
DRAWN BY	KBJ		
CHECKED BY	RJG	SHEET NO.	80 OF 114

RK&K
Rummel, Klepper & Kahl, LLP
700 EAST PRATT STREET | BALTIMORE, MD 21202
SUITE 500 PH: (410) 728-2900
Engineers | Construction Managers | Planners | Scientists
www.rkk.com

\\bdsrv06\v2016\2016\16217-NewAveBike\CADD\Geopak\pkC_0000-NewAveBike.dgn
Monday, May 11, 2020 AT 08:56 AM

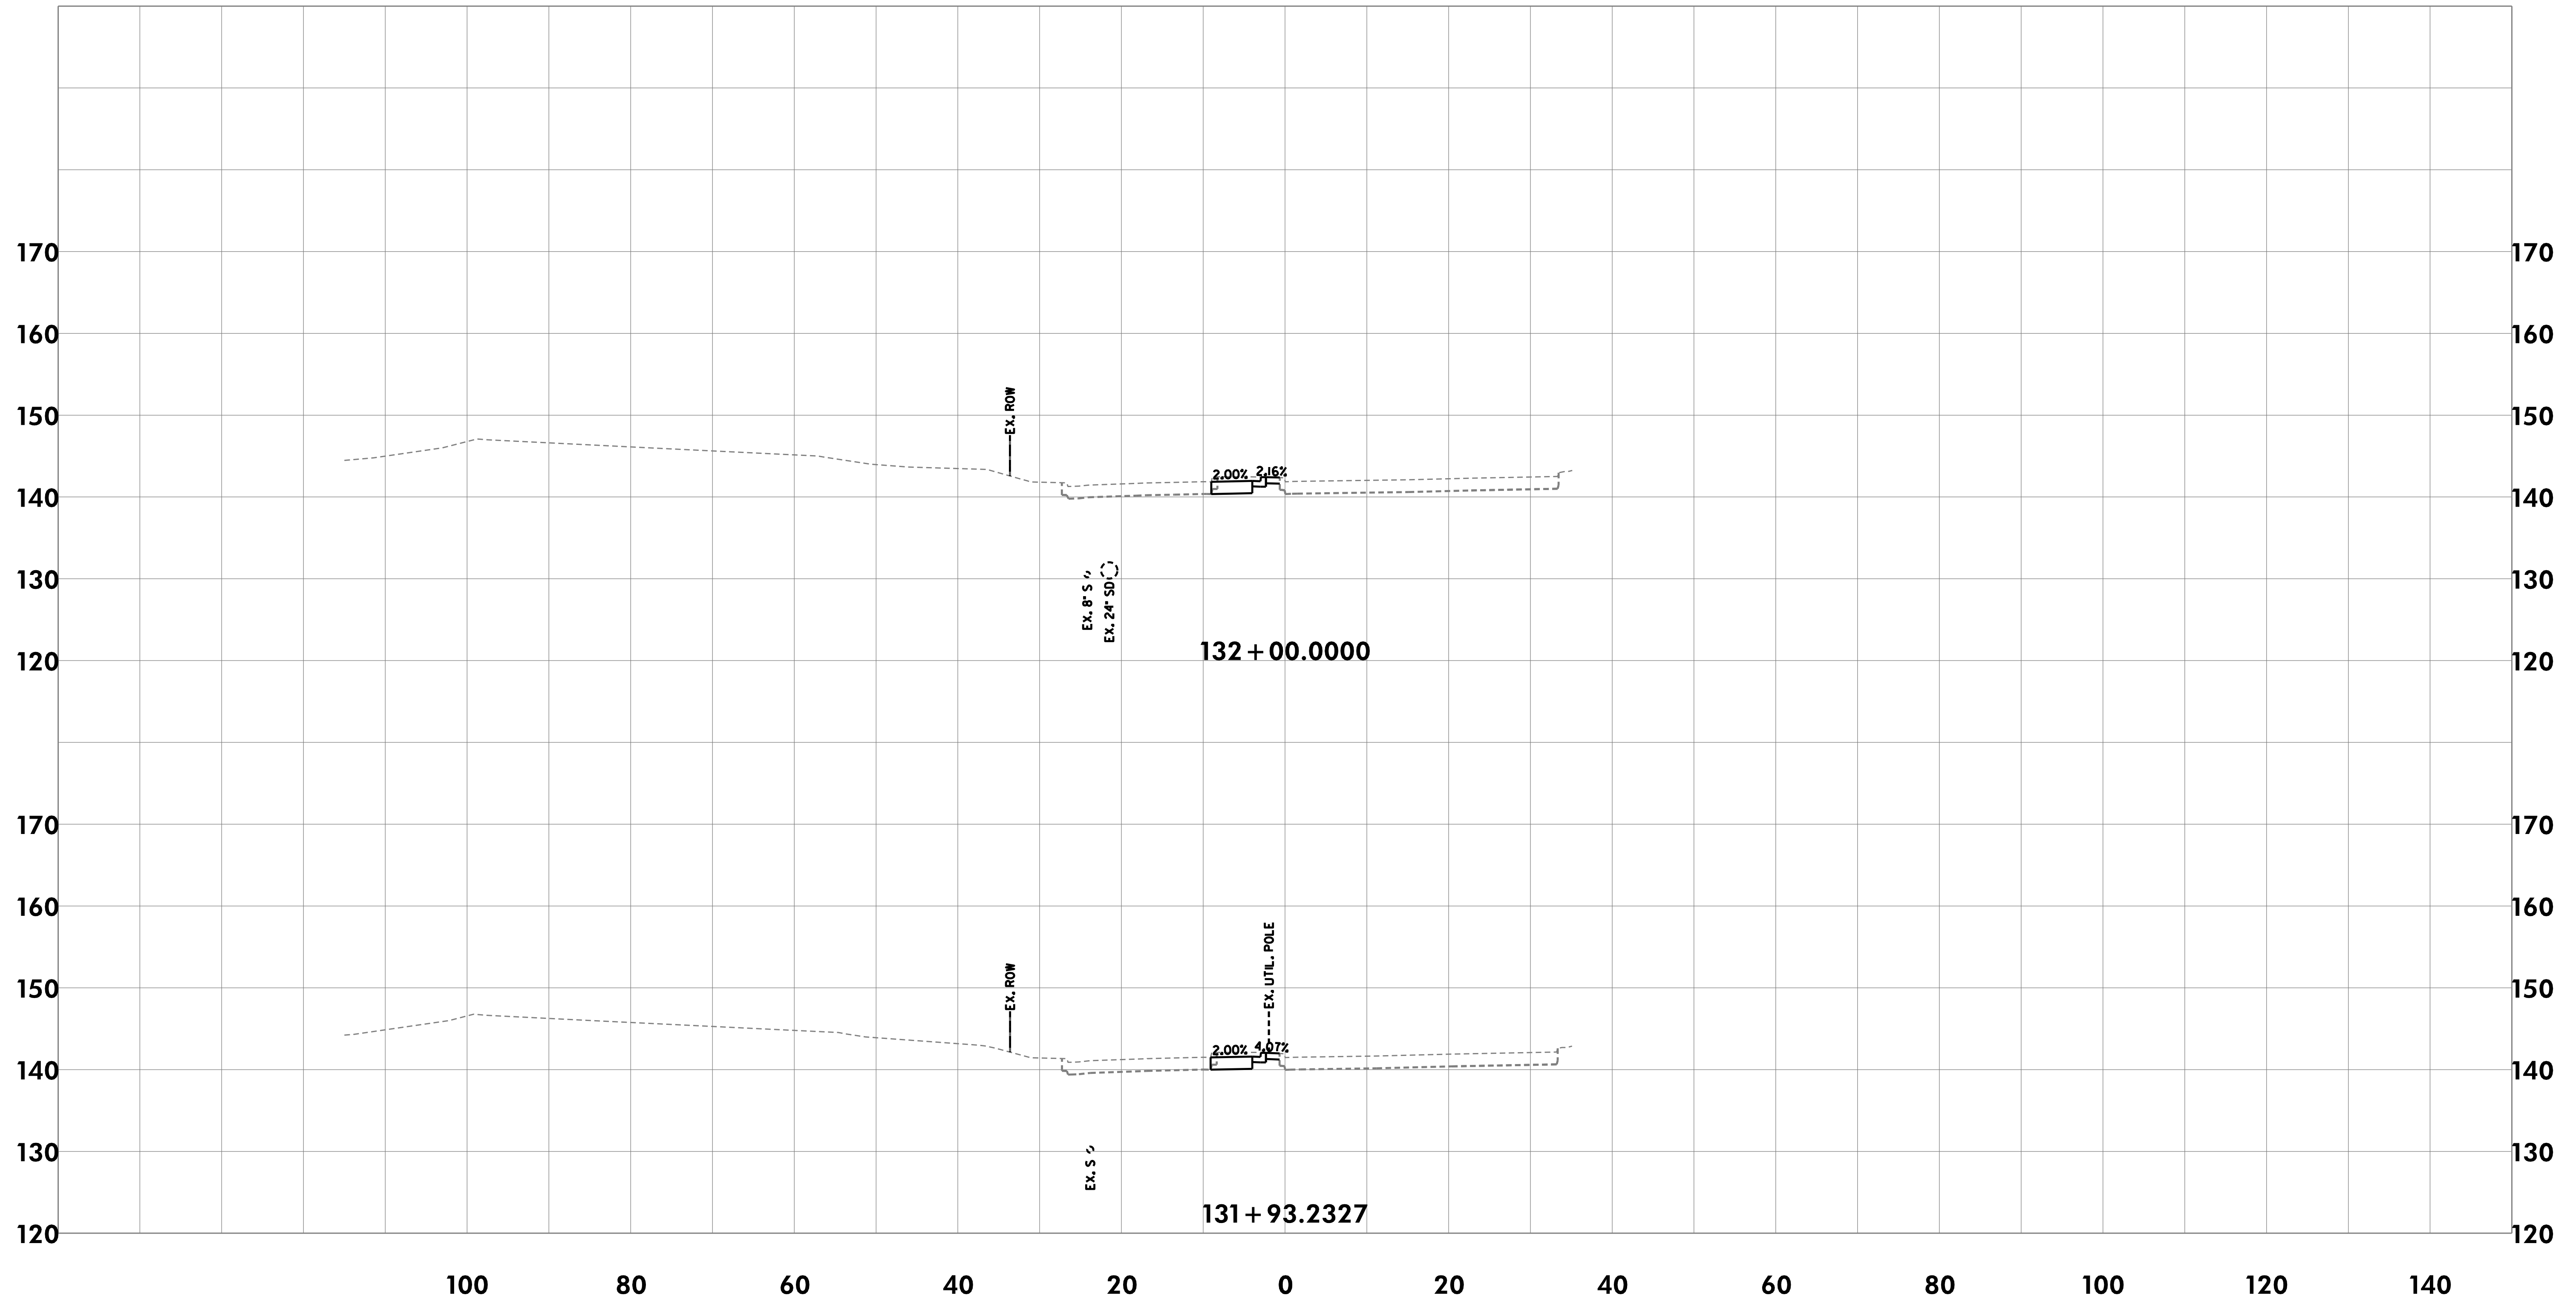

CROSS-SECTIONS

THE CITY OF TAKOMA PARK AND
METROPOLITAN WASHINGTON
COUNCIL OF GOVERNMENTS

NEW AVE BIKEWAY
MD 650 (NEW HAMPSHIRE AVENUE)

SCALE 1"=10' DATE MAY 2020

DESIGNED BY KBJ COUNTY MONTGOMERY

DRAWN BY KBJ


CHECKED BY RJG SHEET NO. 81 OF 114



Rummel, Klepper & Kahl, LLP
700 EAST PRATT STREET | BALTIMORE, MD 21202
SUITE 500 PH: (410) 728-2900

Engineers | Construction Managers | Planners | Scientists
www.rkk.com

\\bdsrv06\v2016\2016\16217-NewAveBike\CADD\Geopak\pkC_0000-NewAveBike.dgn
Monday, May 11, 2020 AT 08:56 AM

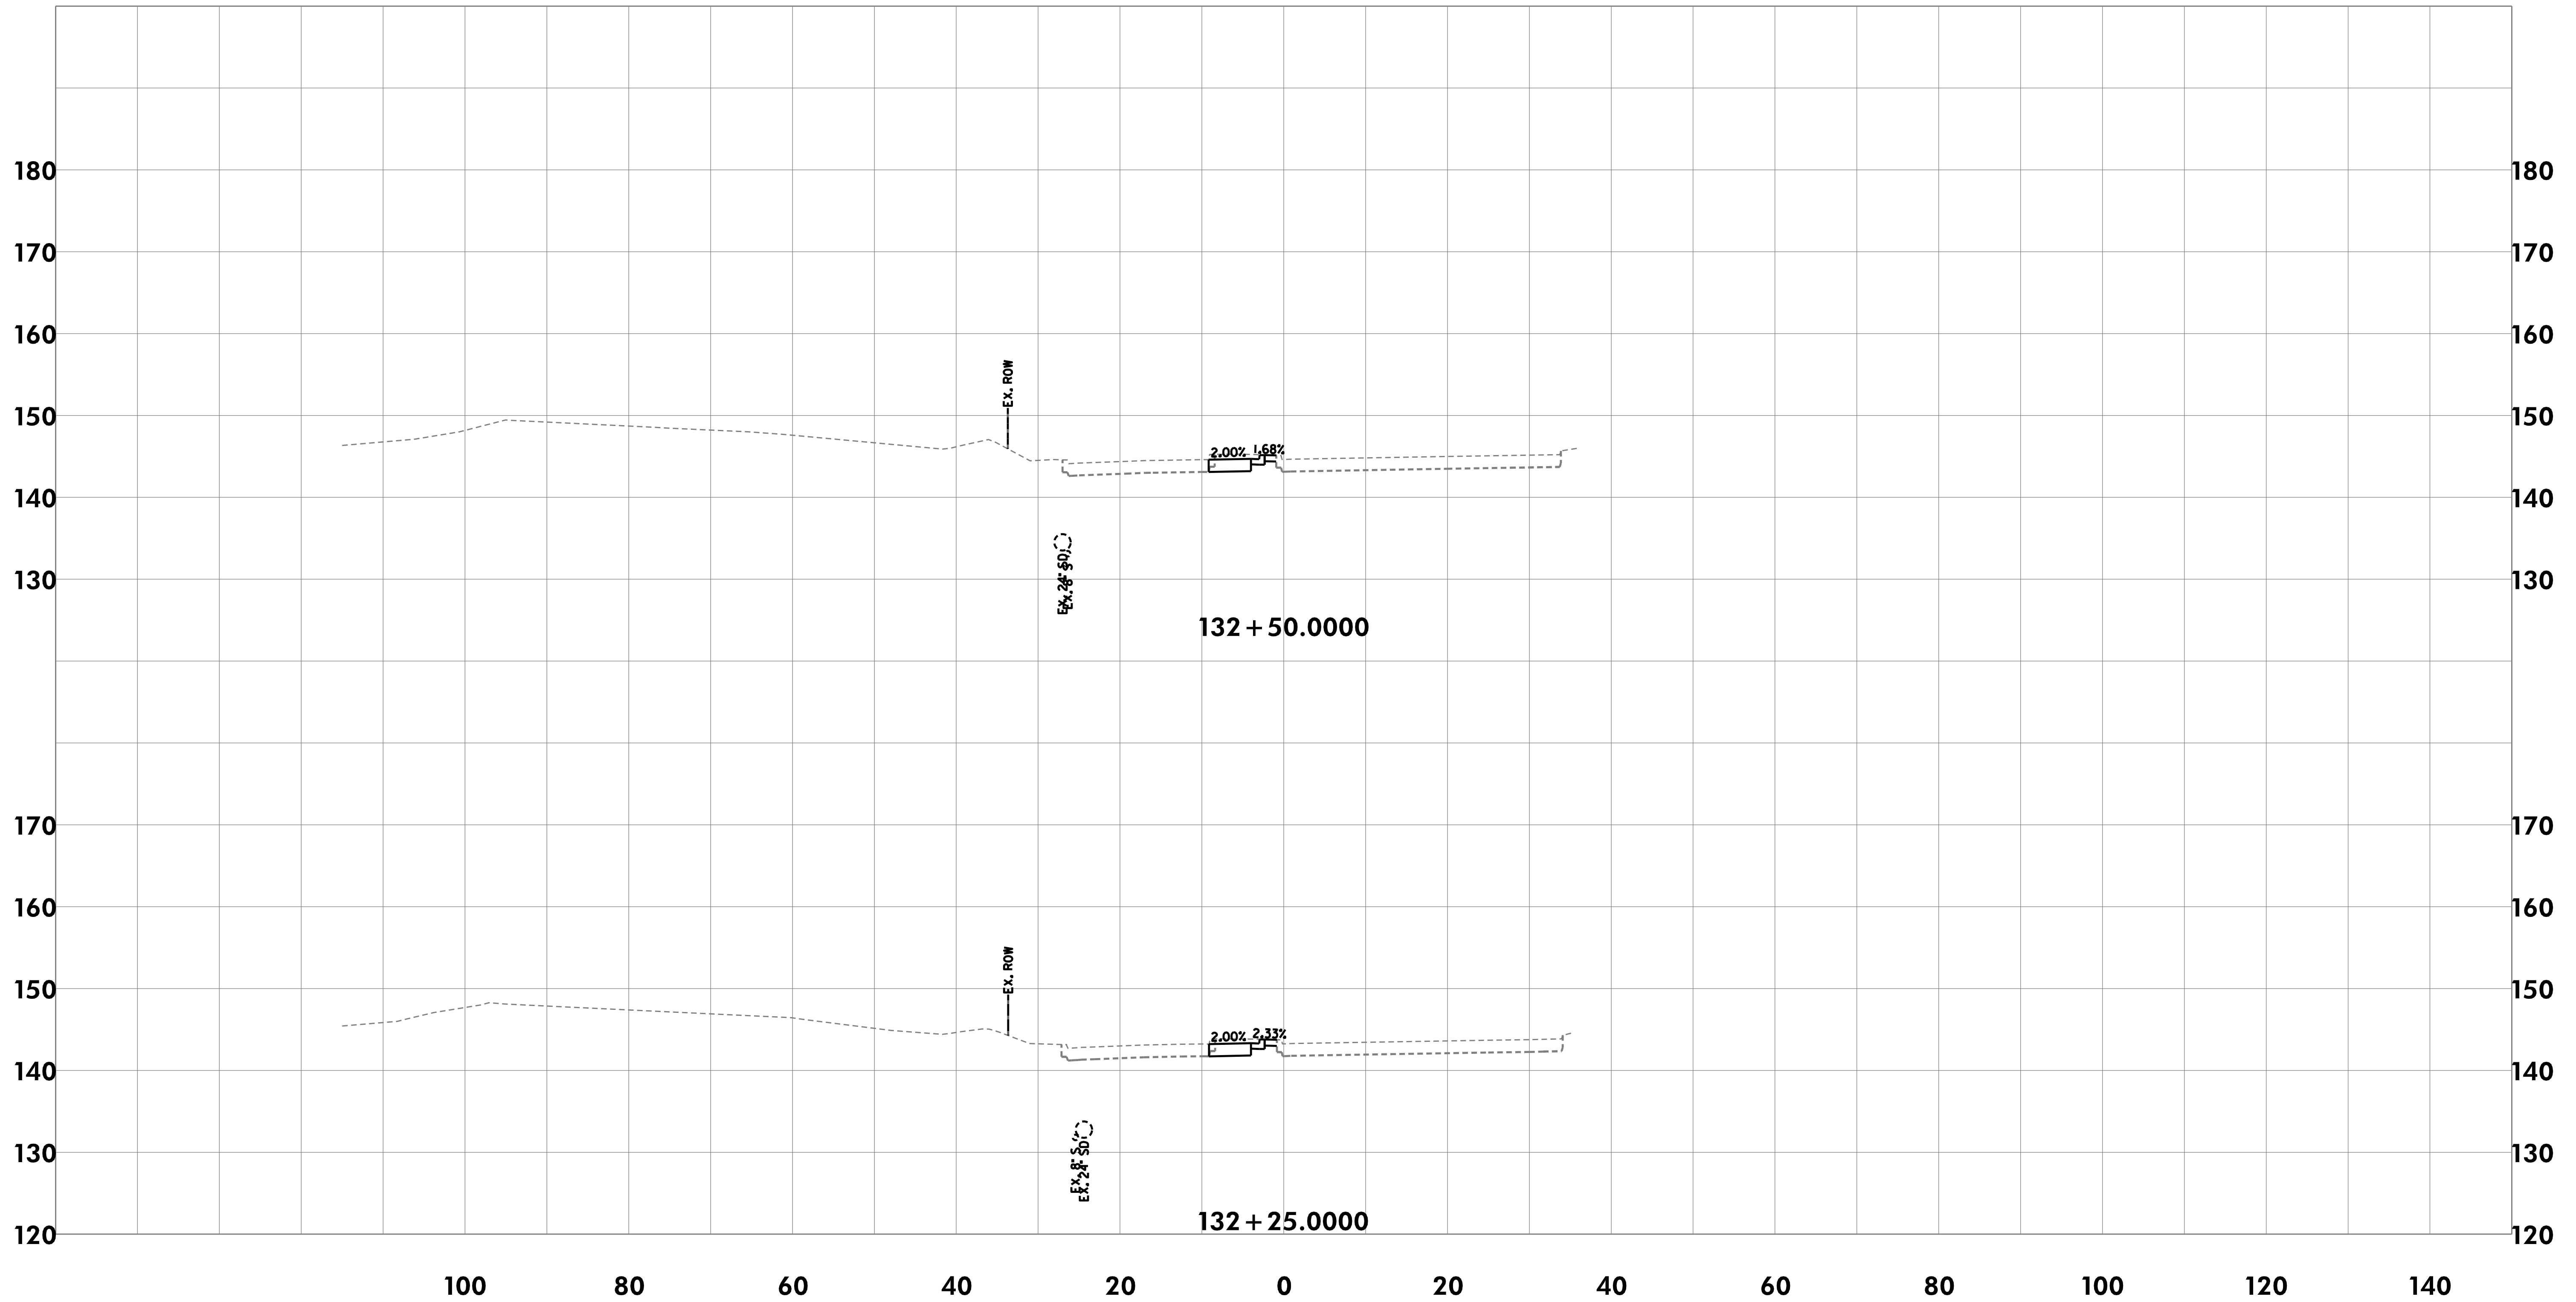

CROSS-SECTIONS

THE CITY OF TAKOMA PARK AND
METROPOLITAN WASHINGTON
COUNCIL OF GOVERNMENTS

NEW AVE BIKEWAY
MD 650 (NEW HAMPSHIRE AVENUE)

SCALE 1"=10' DATE MAY 2020

DESIGNED BY KBJ COUNTY MONTGOMERY

DRAWN BY KBJ


CHECKED BY RJG SHEET NO. 82 OF 114



Rummel, Klepper & Kahl, LLP
700 EAST PRATT STREET | BALTIMORE, MD 21202
SUITE 500 PH: (410) 728-2900

Engineers | Construction Managers | Planners | Scientists
www.rkk.com

\\bdsrv06\v2016\2016\16217-NewAveBike\CADD\Geopak\pkc_0000-NewAveBike.dgn
Monday, May 11, 2020 AT 08:56 AM

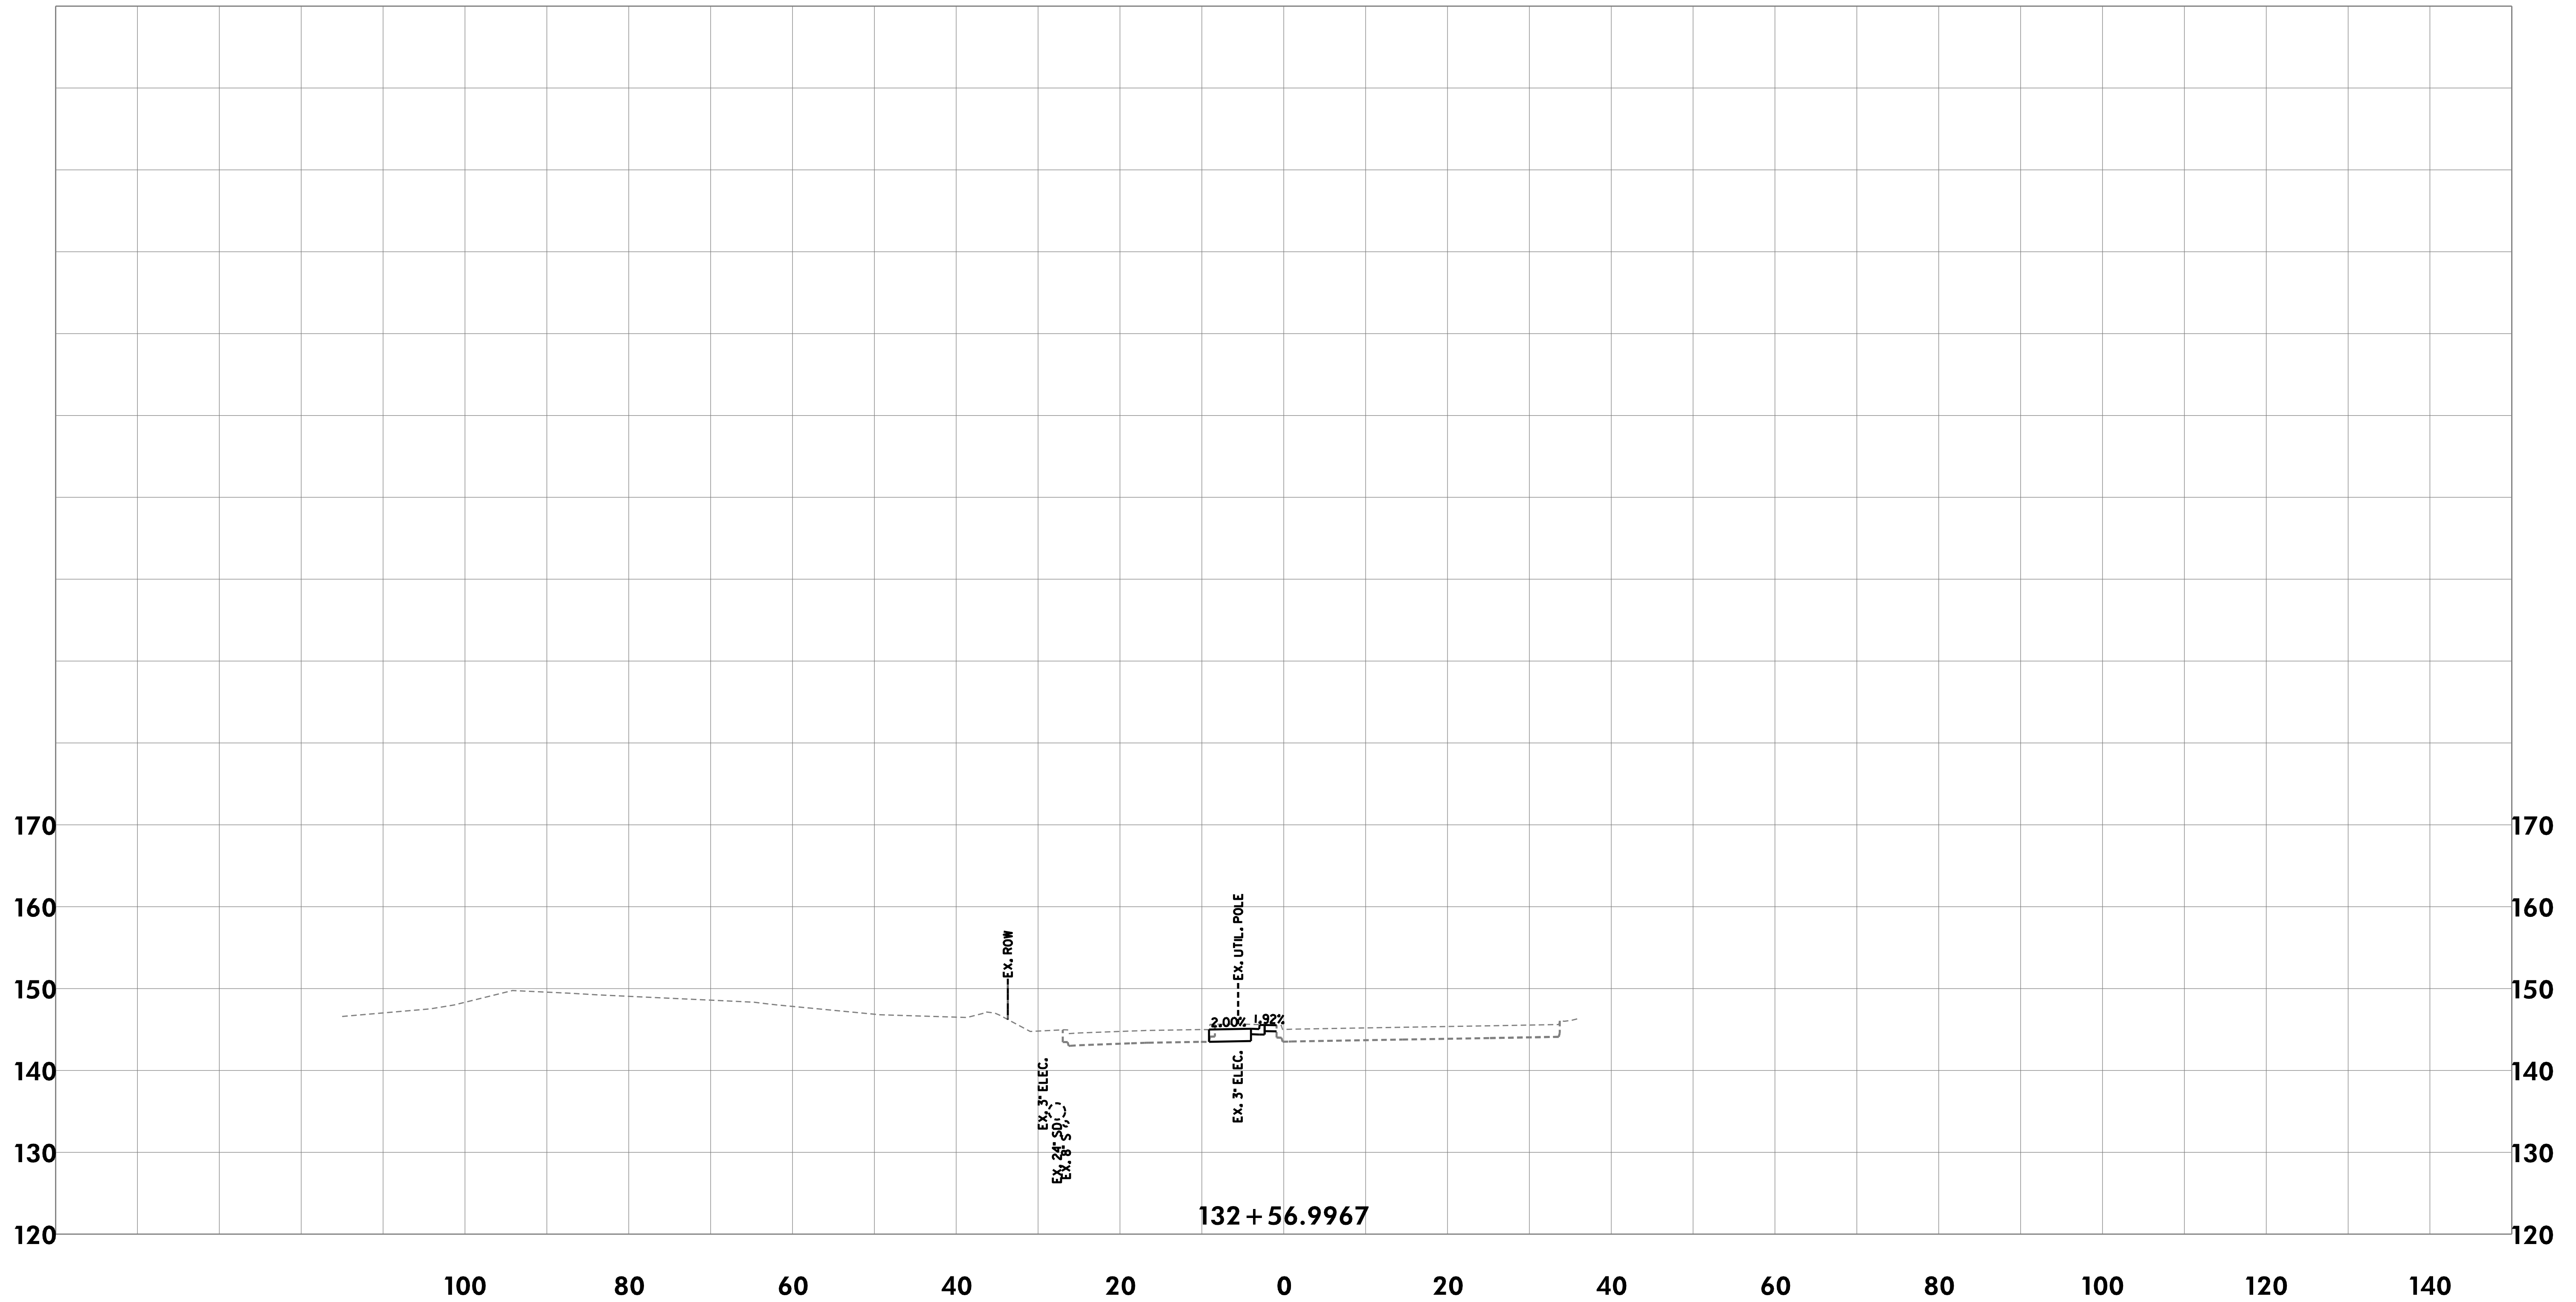

CROSS-SECTIONS


THE CITY OF TAKOMA PARK AND
METROPOLITAN WASHINGTON
COUNCIL OF GOVERNMENTS

NEW AVE BIKEWAY
MD 650 (NEW HAMPSHIRE AVENUE)

SCALE	1"=10'	DATE	MAY 2020
DESIGNED BY	KBJ	COUNTY	MONTGOMERY
DRAWN BY	KBJ		
CHECKED BY	RJG	SHEET NO.	83 OF 114

RK&K
Rummel, Klepper & Kahl, LLP
700 EAST PRATT STREET | BALTIMORE, MD 21202
SUITE 500 PH: (410) 728-2900
Engineers | Construction Managers | Planners | Scientists
www.rkk.com

\\bdsrv06\v2016\2016\16217-NewAveBike\CADD\Geopak\pkC_0000-NewAveBike.dgn
Monday, May 11, 2020 AT 08:56 AM

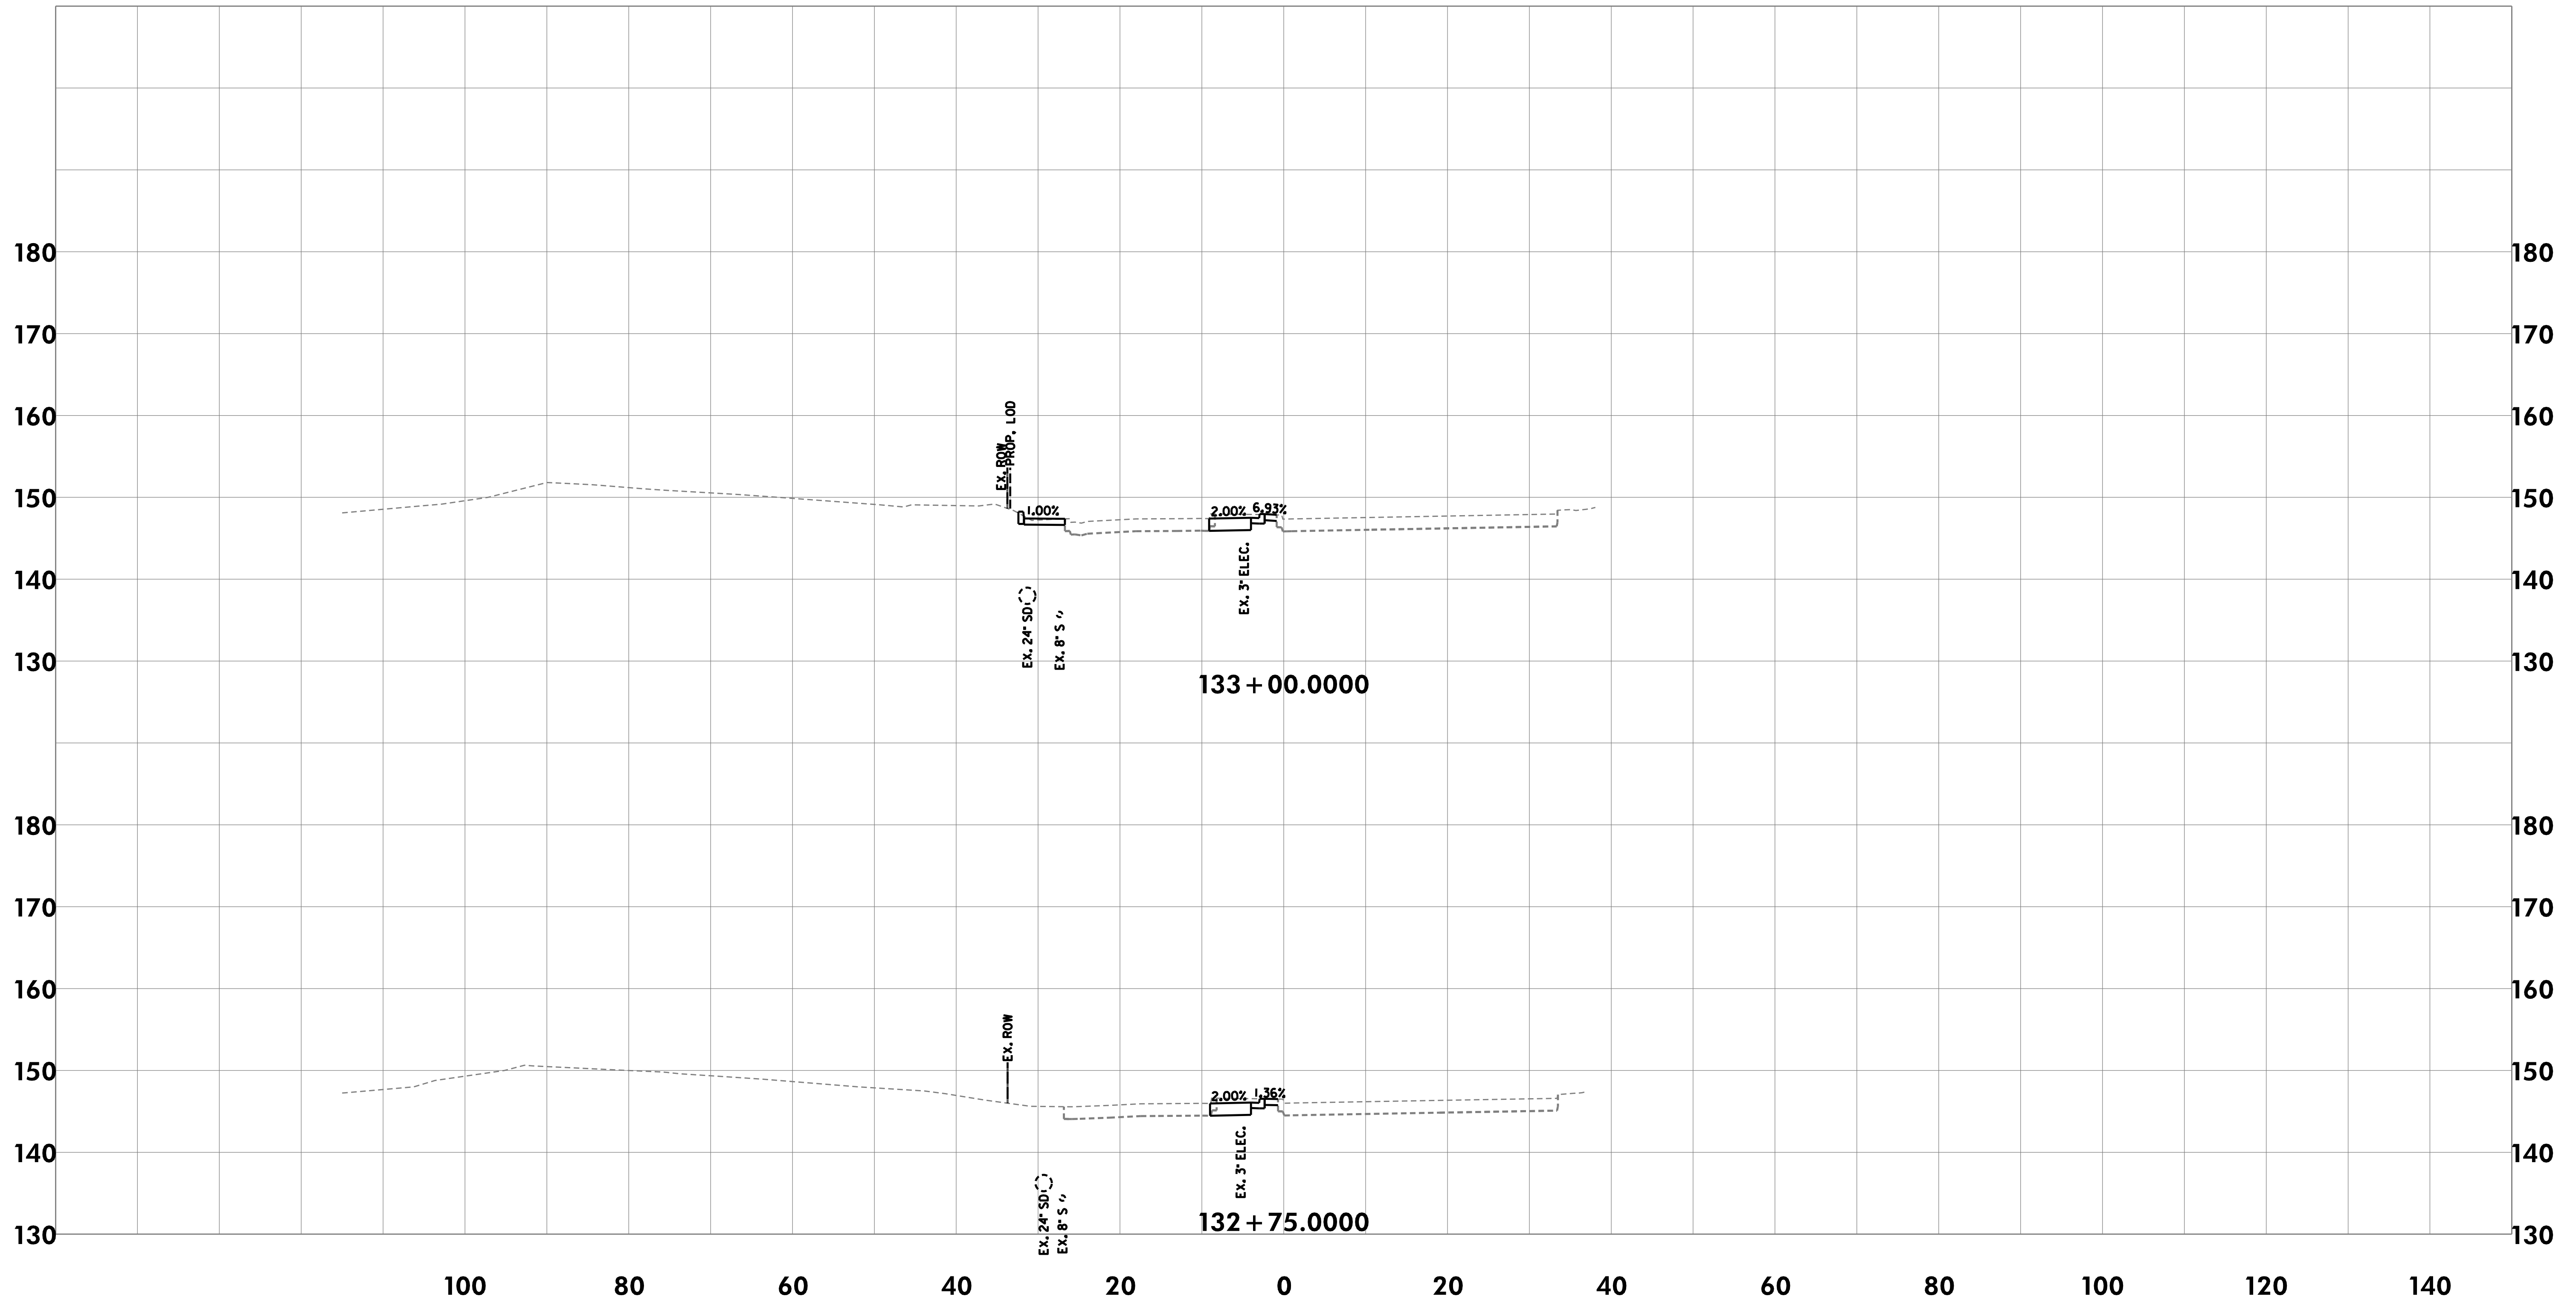

CROSS-SECTIONS


THE CITY OF TAKOMA PARK AND
METROPOLITAN WASHINGTON
COUNCIL OF GOVERNMENTS

NEW AVE BIKEWAY
MD 650 (NEW HAMPSHIRE AVENUE)

RK&K
Rummel, Klepper & Kahl, LLP
700 EAST PRATT STREET | BALTIMORE, MD 21202
SUITE 500 PH: (410) 728-2900
Engineers | Construction Managers | Planners | Scientists
www.rkk.com

SCALE	1"=10'	DATE	MAY 2020
DESIGNED BY	KBJ	COUNTY	MONTGOMERY
DRAWN BY	KBJ		
CHECKED BY	RJG	SHEET NO.	84 OF 114

\\bdsrv06\v2016\2016\16217-NewAveBike\CADD\Geopak\pkc_0000-NewAveBike.dgn
Monday, May 11, 2020 AT 08:56 AM

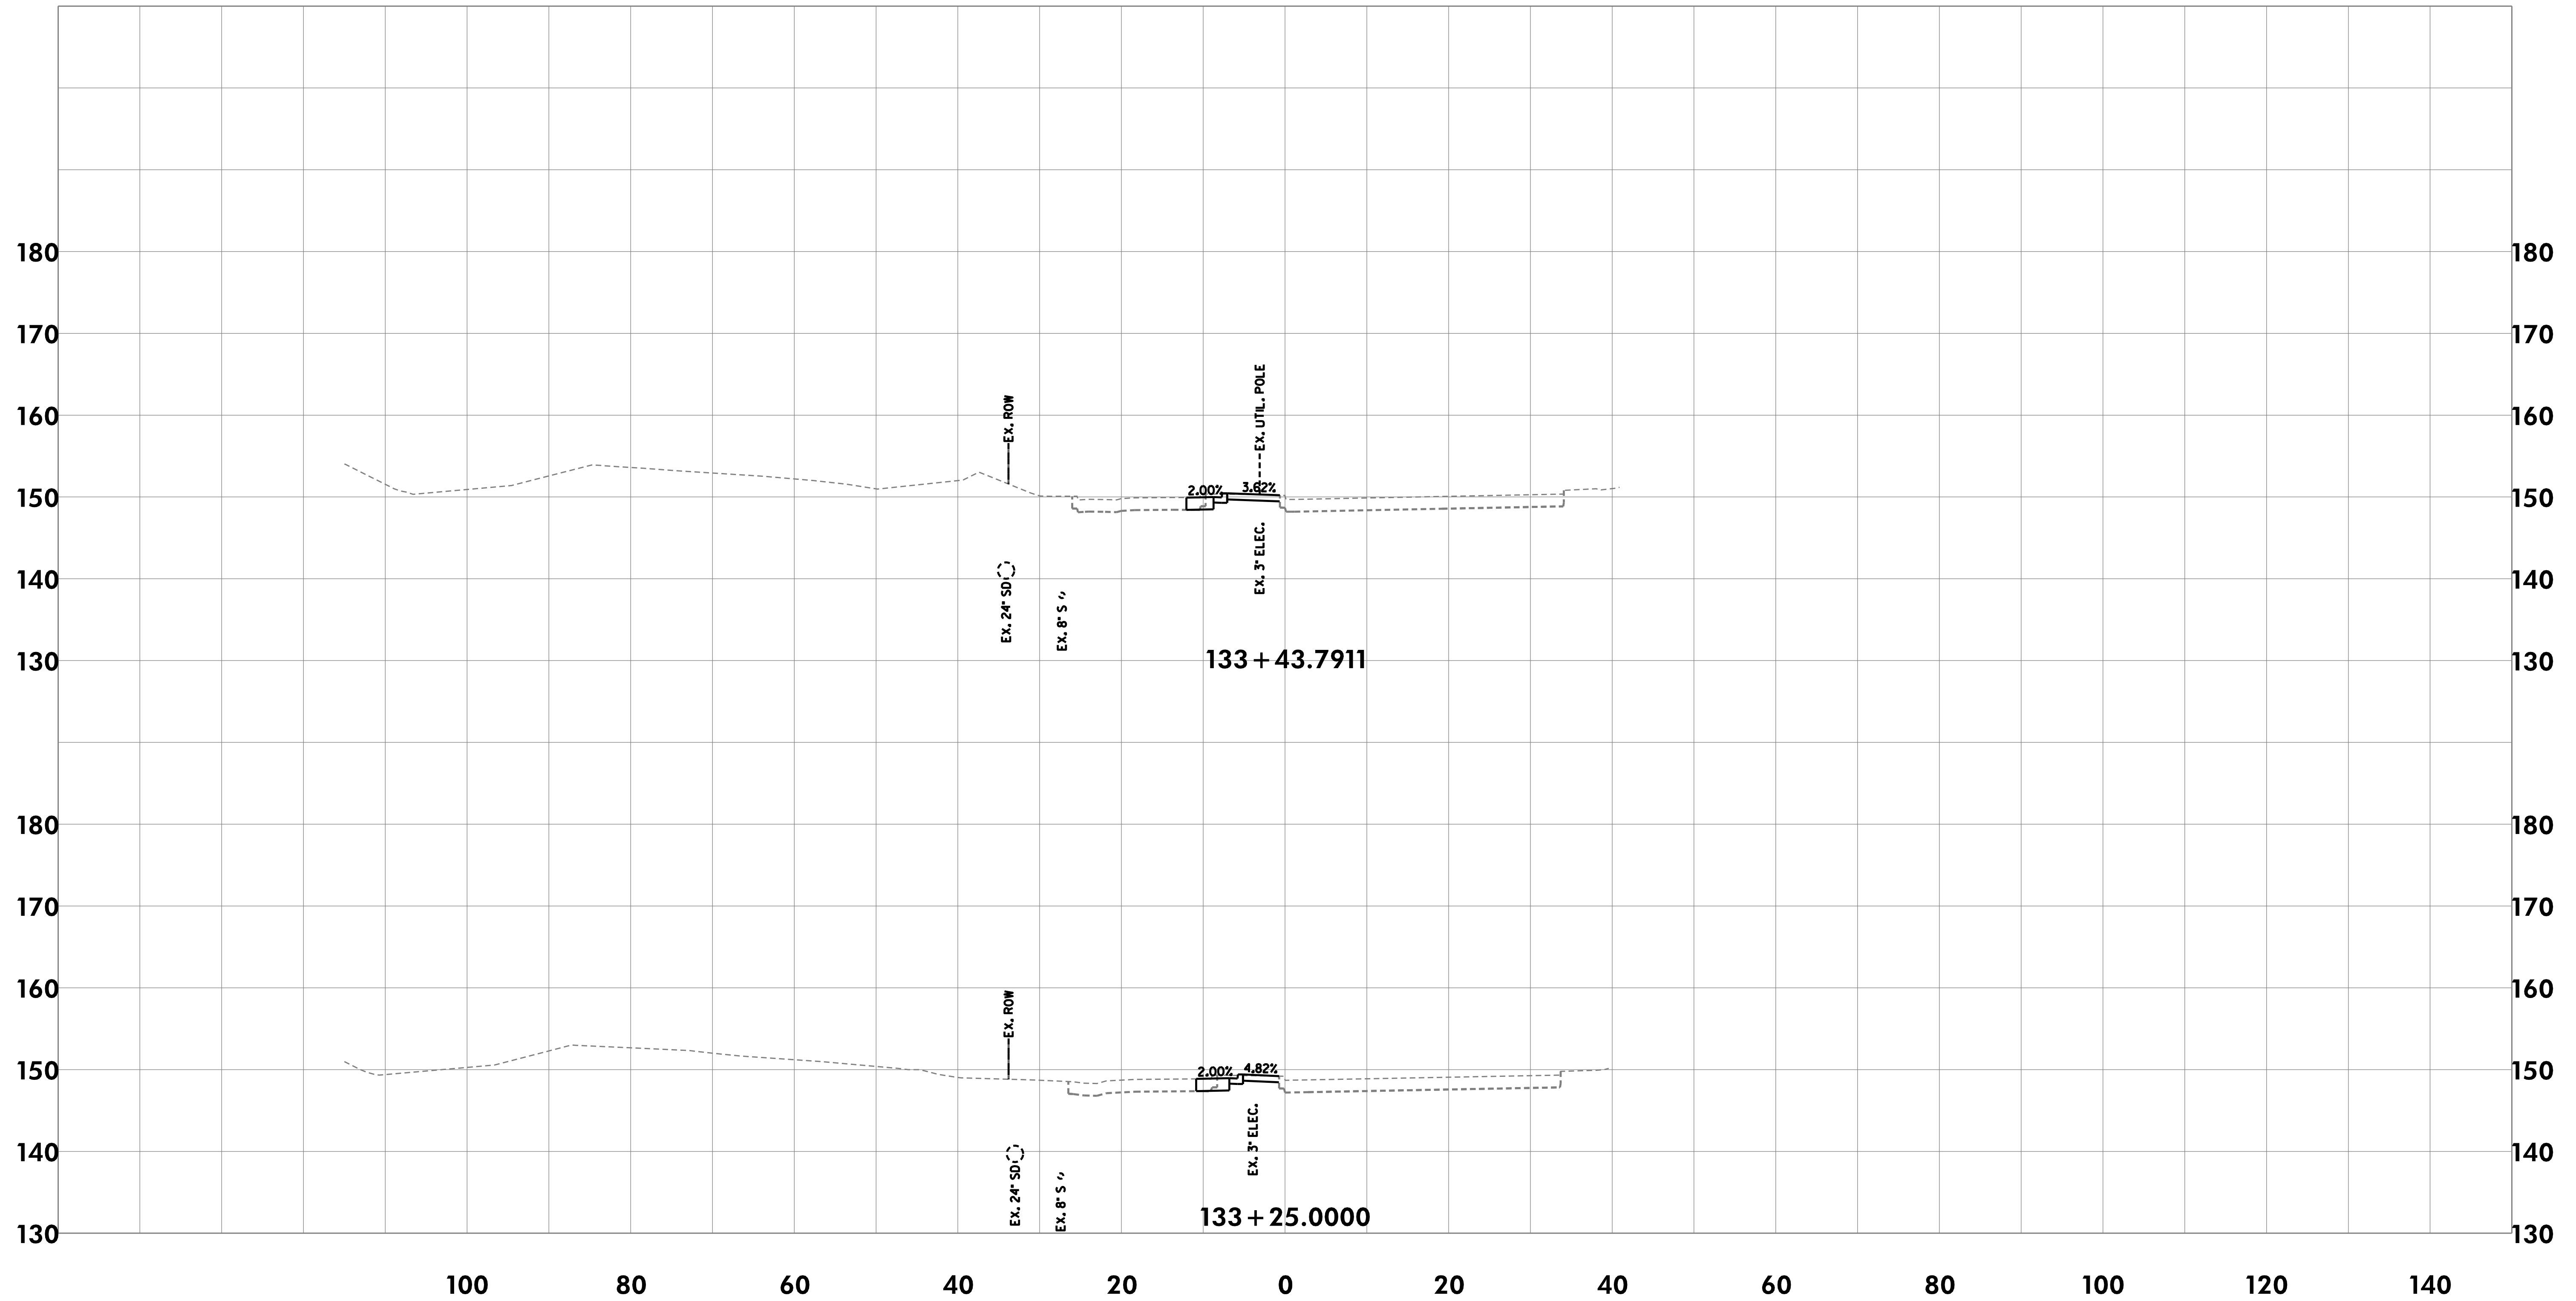

CROSS-SECTIONS

THE CITY OF TAKOMA PARK AND
METROPOLITAN WASHINGTON
COUNCIL OF GOVERNMENTS

NEW AVE BIKEWAY
MD 650 (NEW HAMPSHIRE AVENUE)

SCALE 1"=10' DATE MAY 2020

DESIGNED BY KBJ COUNTY MONTGOMERY

DRAWN BY KBJ


CHECKED BY RJG SHEET NO. 85 OF 114



Rummel, Klepper & Kahl, LLP
700 EAST PRATT STREET | BALTIMORE, MD 21202
SUITE 500 PH: (410) 728-2900

Engineers | Construction Managers | Planners | Scientists
www.rkk.com

\\bdsrv06\v2016\2016\16217 NewAveBike\CADD\Geopak\p1C_0000 NewAveBike.dgn
Monday, May 11, 2020 AT 08:56 AM

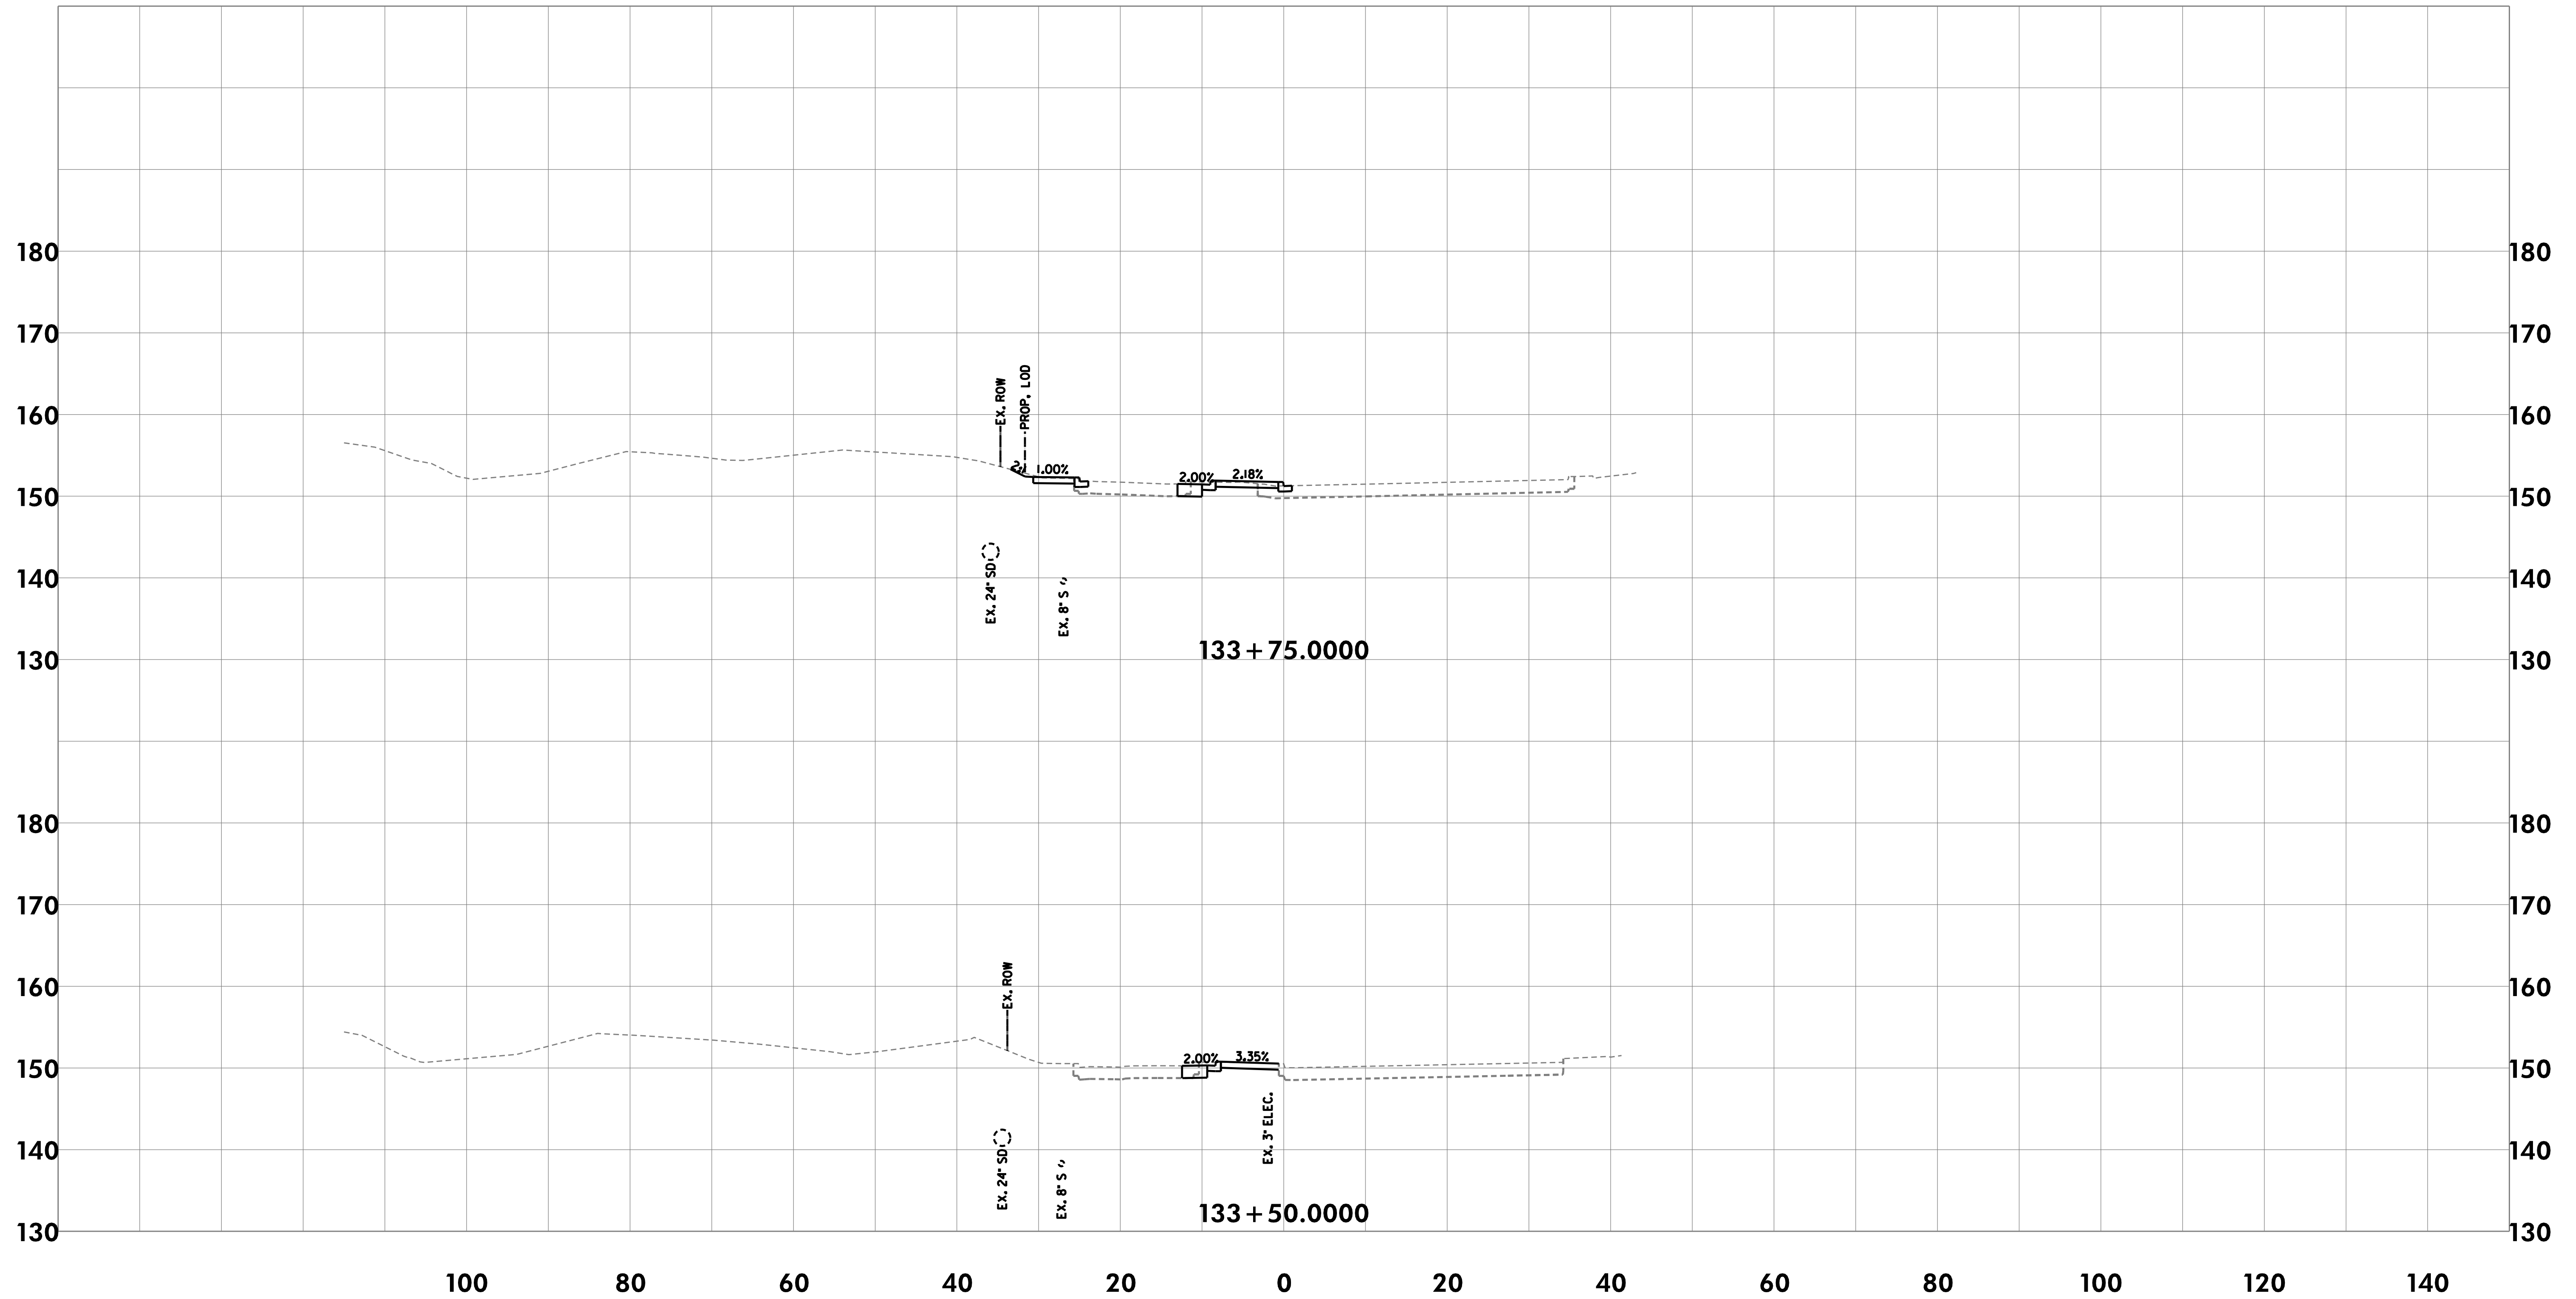

CROSS-SECTIONS

THE CITY OF TAKOMA PARK AND
METROPOLITAN WASHINGTON
COUNCIL OF GOVERNMENTS

NEW AVE BIKEWAY
MD 650 (NEW HAMPSHIRE AVENUE)


SCALE	1"=10'	DATE	MAY 2020
DESIGNED BY	KBJ	COUNTY	MONTGOMERY
DRAWN BY	KBJ		
CHECKED BY	RJG	SHEET NO.	86 OF 114



Rummel, Klepper & Kahl, LLP
700 EAST PRATT STREET | BALTIMORE, MD 21202
SUITE 500 PH: (410) 728-2900

Engineers | Construction Managers | Planners | Scientists
www.rkk.com

\\bdsrv06\v2016\2016\16217-NewAveBike\CADD\Geopak\pkC_0000-NewAveBike.dgn
Monday, May 11, 2020 AT 08:07 AM

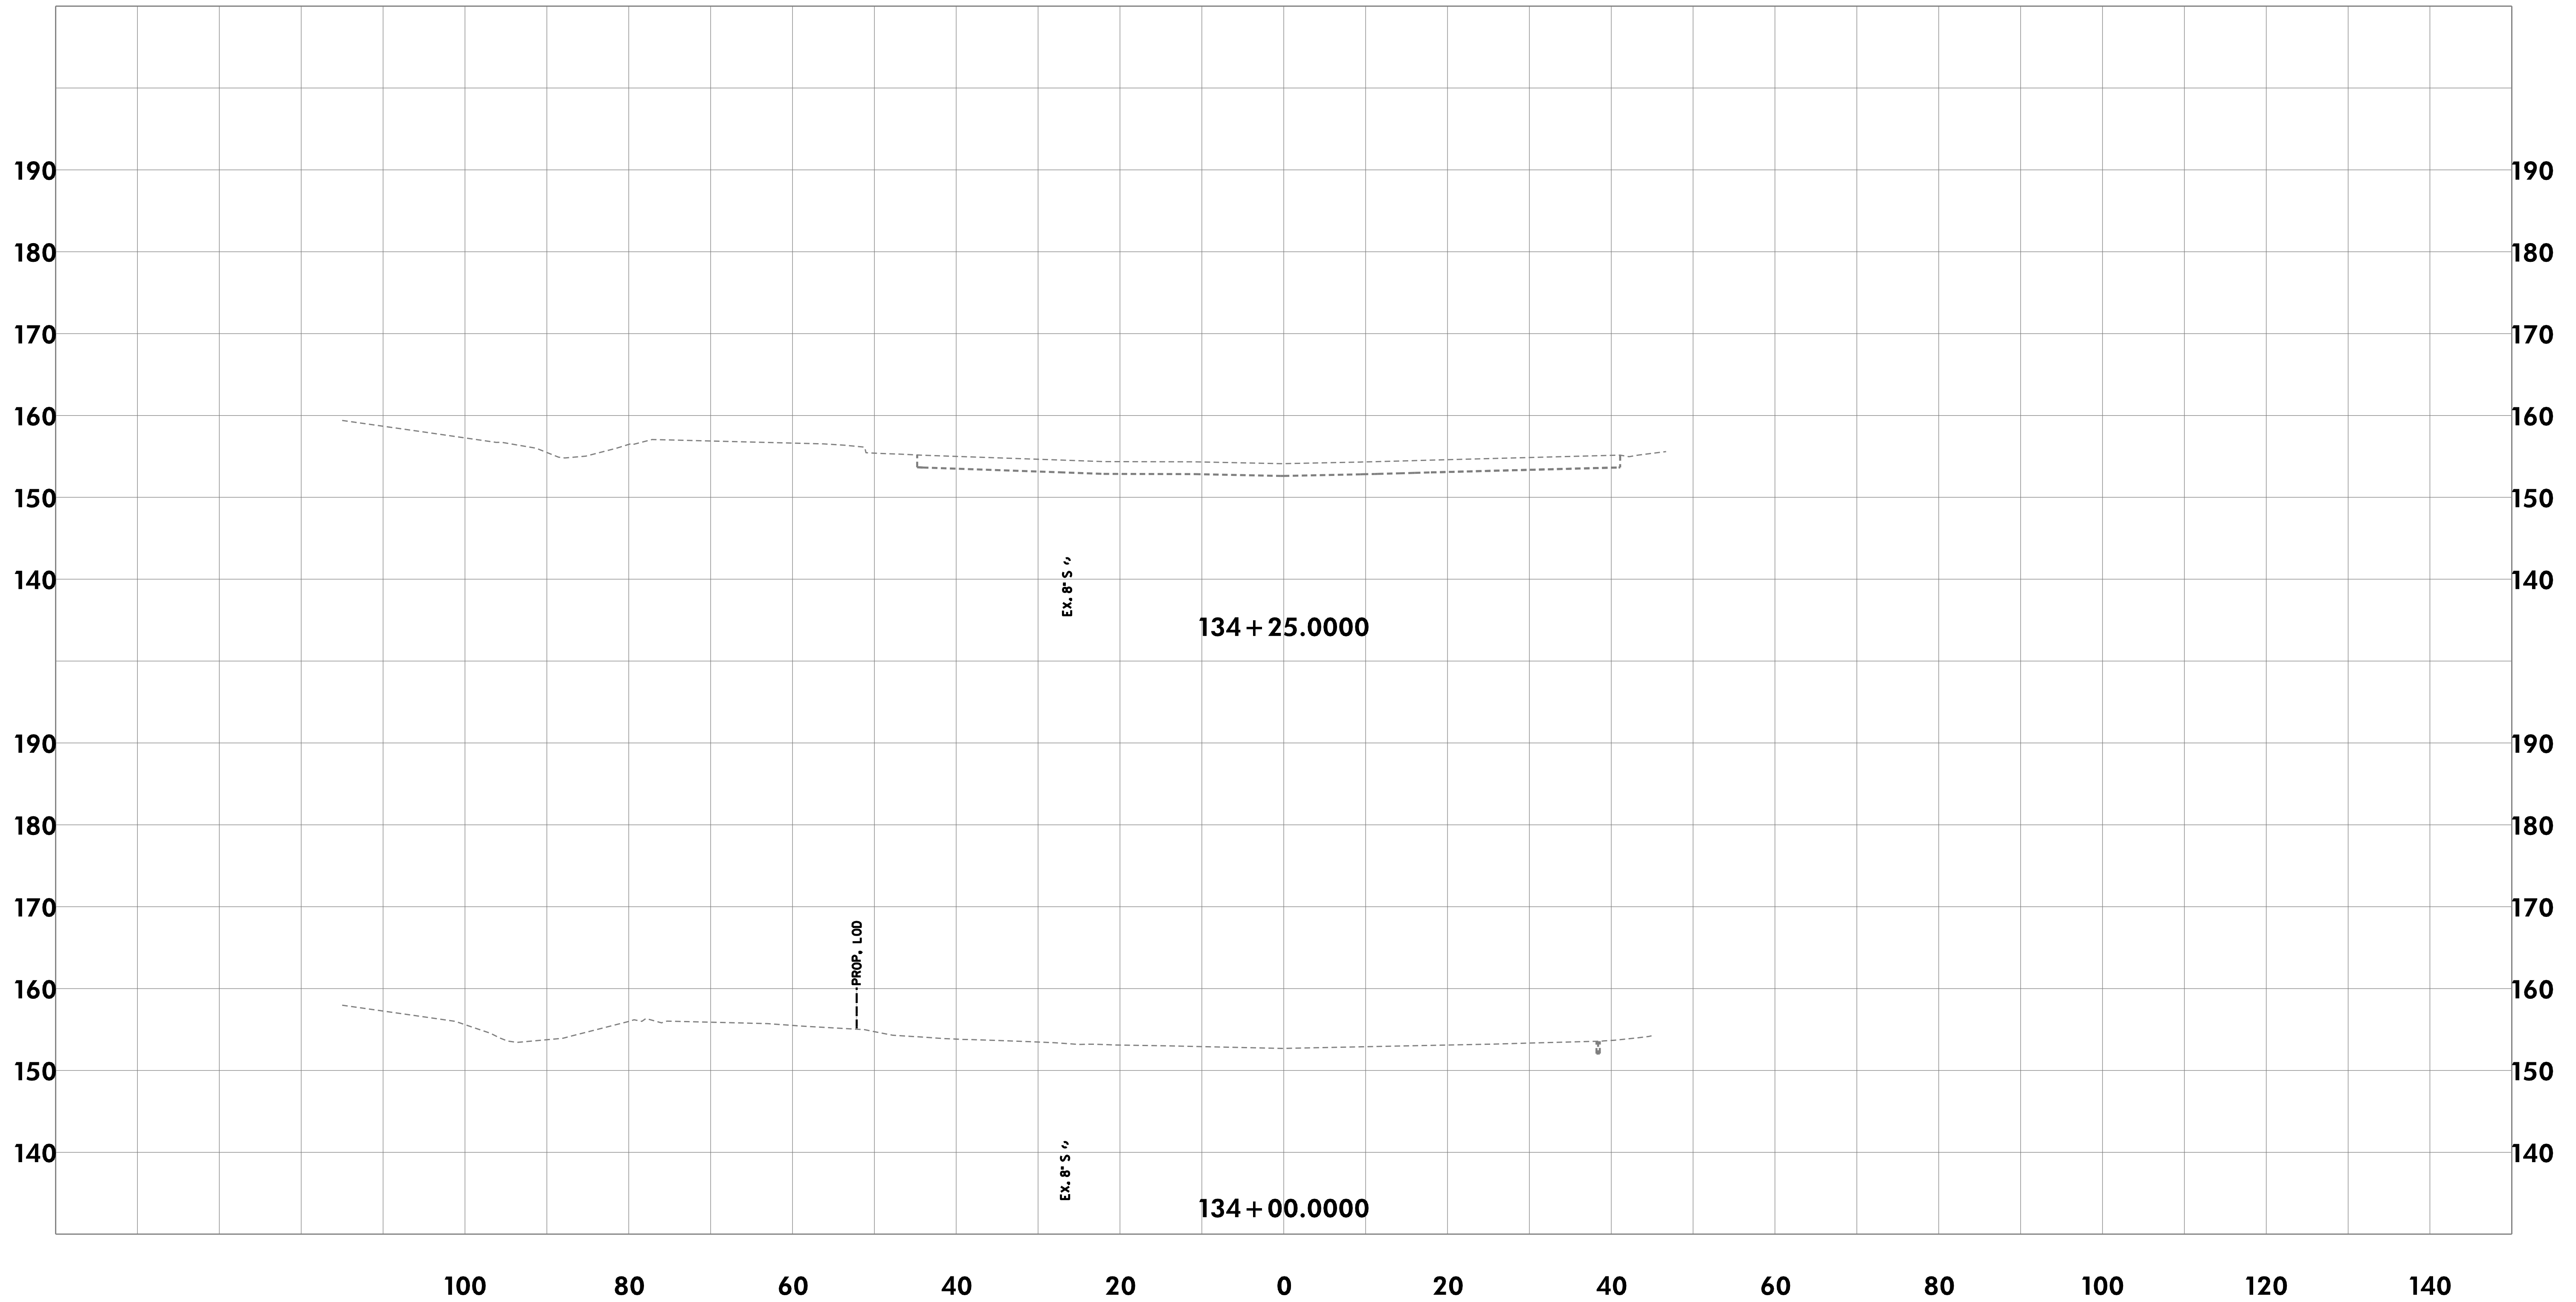

CROSS-SECTIONS


THE CITY OF TAKOMA PARK AND
METROPOLITAN WASHINGTON
COUNCIL OF GOVERNMENTS

NEW AVE BIKEWAY
MD 650 (NEW HAMPSHIRE AVENUE)

SCALE	1"=10'	DATE	MAY 2020
DESIGNED BY	KBJ	COUNTY	MONTGOMERY
DRAWN BY	KBJ		
CHECKED BY	RJG	SHEET NO.	87 OF 114

RK&K
Rummel, Klepper & Kahl, LLP
700 EAST PRATT STREET | BALTIMORE, MD 21202
SUITE 500 PH: (410) 728-2900
Engineers | Construction Managers | Planners | Scientists
www.rkk.com

\\bdsrv06\v2016\2016\16217-NewAveBike\CADD\Geopak\p1C_0000-NewAveBike.dgn
Monday, May 11, 2020 AT 08:07 AM

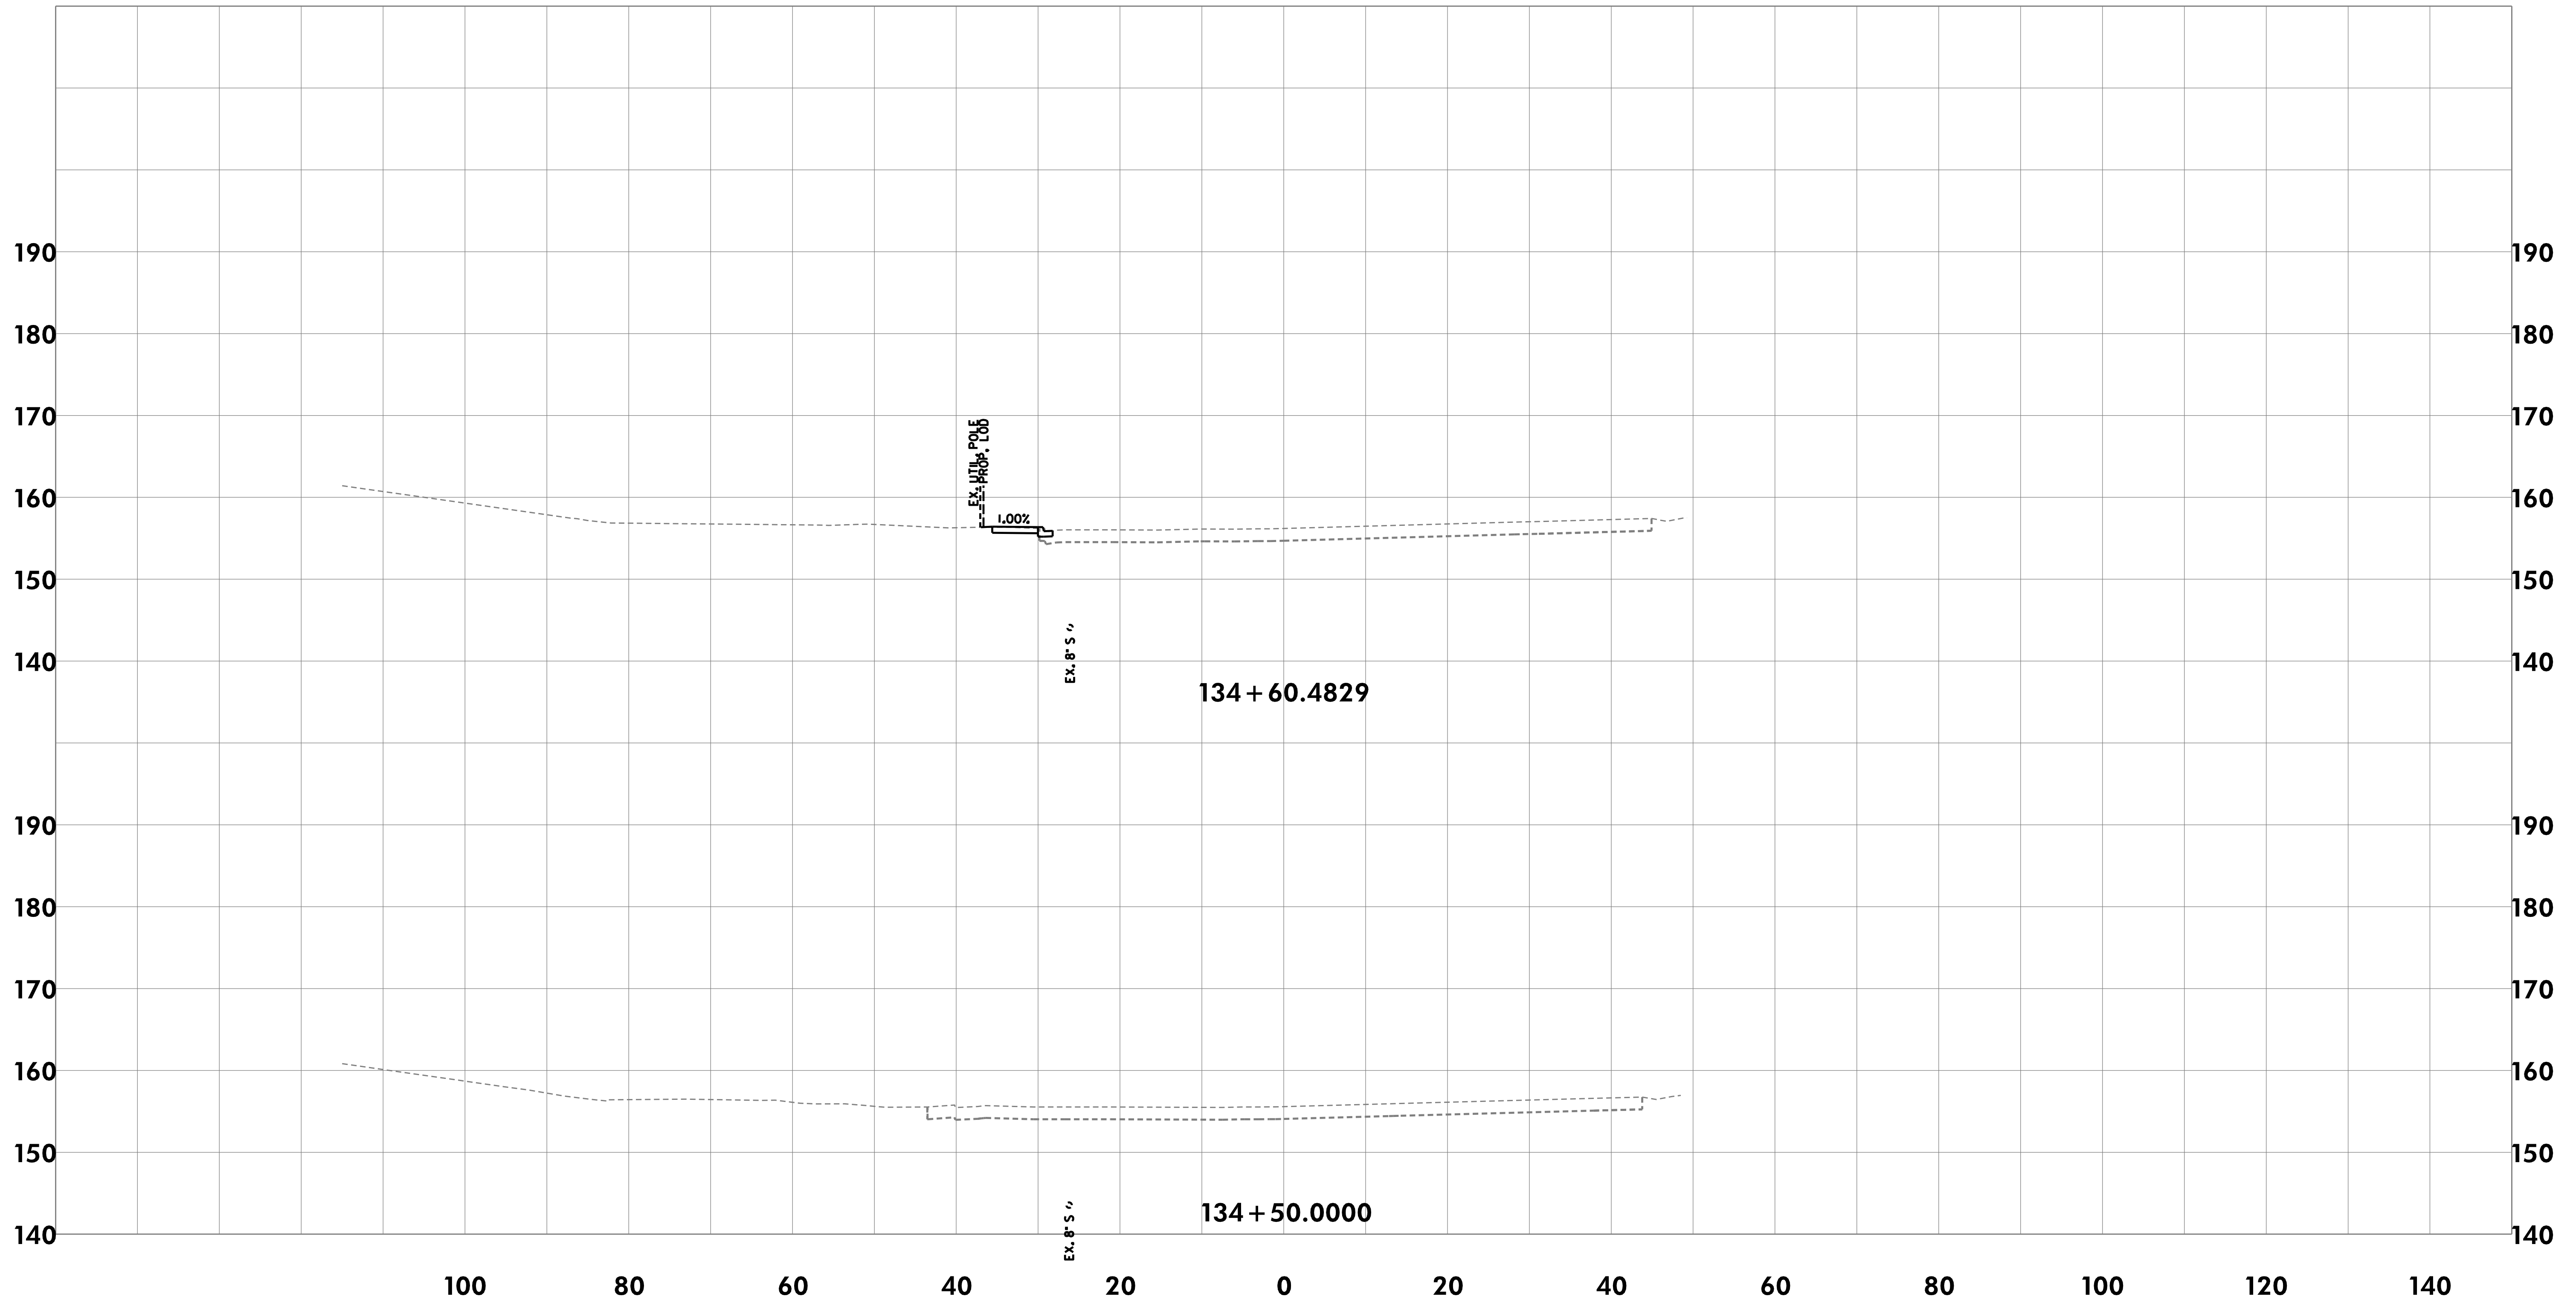

CROSS-SECTIONS

THE CITY OF TAKOMA PARK AND
METROPOLITAN WASHINGTON
COUNCIL OF GOVERNMENTS

NEW AVE BIKEWAY
MD 650 (NEW HAMPSHIRE AVENUE)

SCALE 1"=10' DATE MAY 2020

DESIGNED BY KBJ COUNTY MONTGOMERY

DRAWN BY KBJ


CHECKED BY RJG SHEET NO. 88 OF 114



Rummel, Klepper & Kahl, LLP
700 EAST PRATT STREET | BALTIMORE, MD 21202
SUITE 500 PH: (410) 728-2900

Engineers | Construction Managers | Planners | Scientists
www.rkk.com

\\bdsrv06\v2016\2016\16217-NewAveBike\CADD\Geopak\p1C_0000-NewAveBike.dgn
Monday, May 11, 2020 AT 08:07 AM

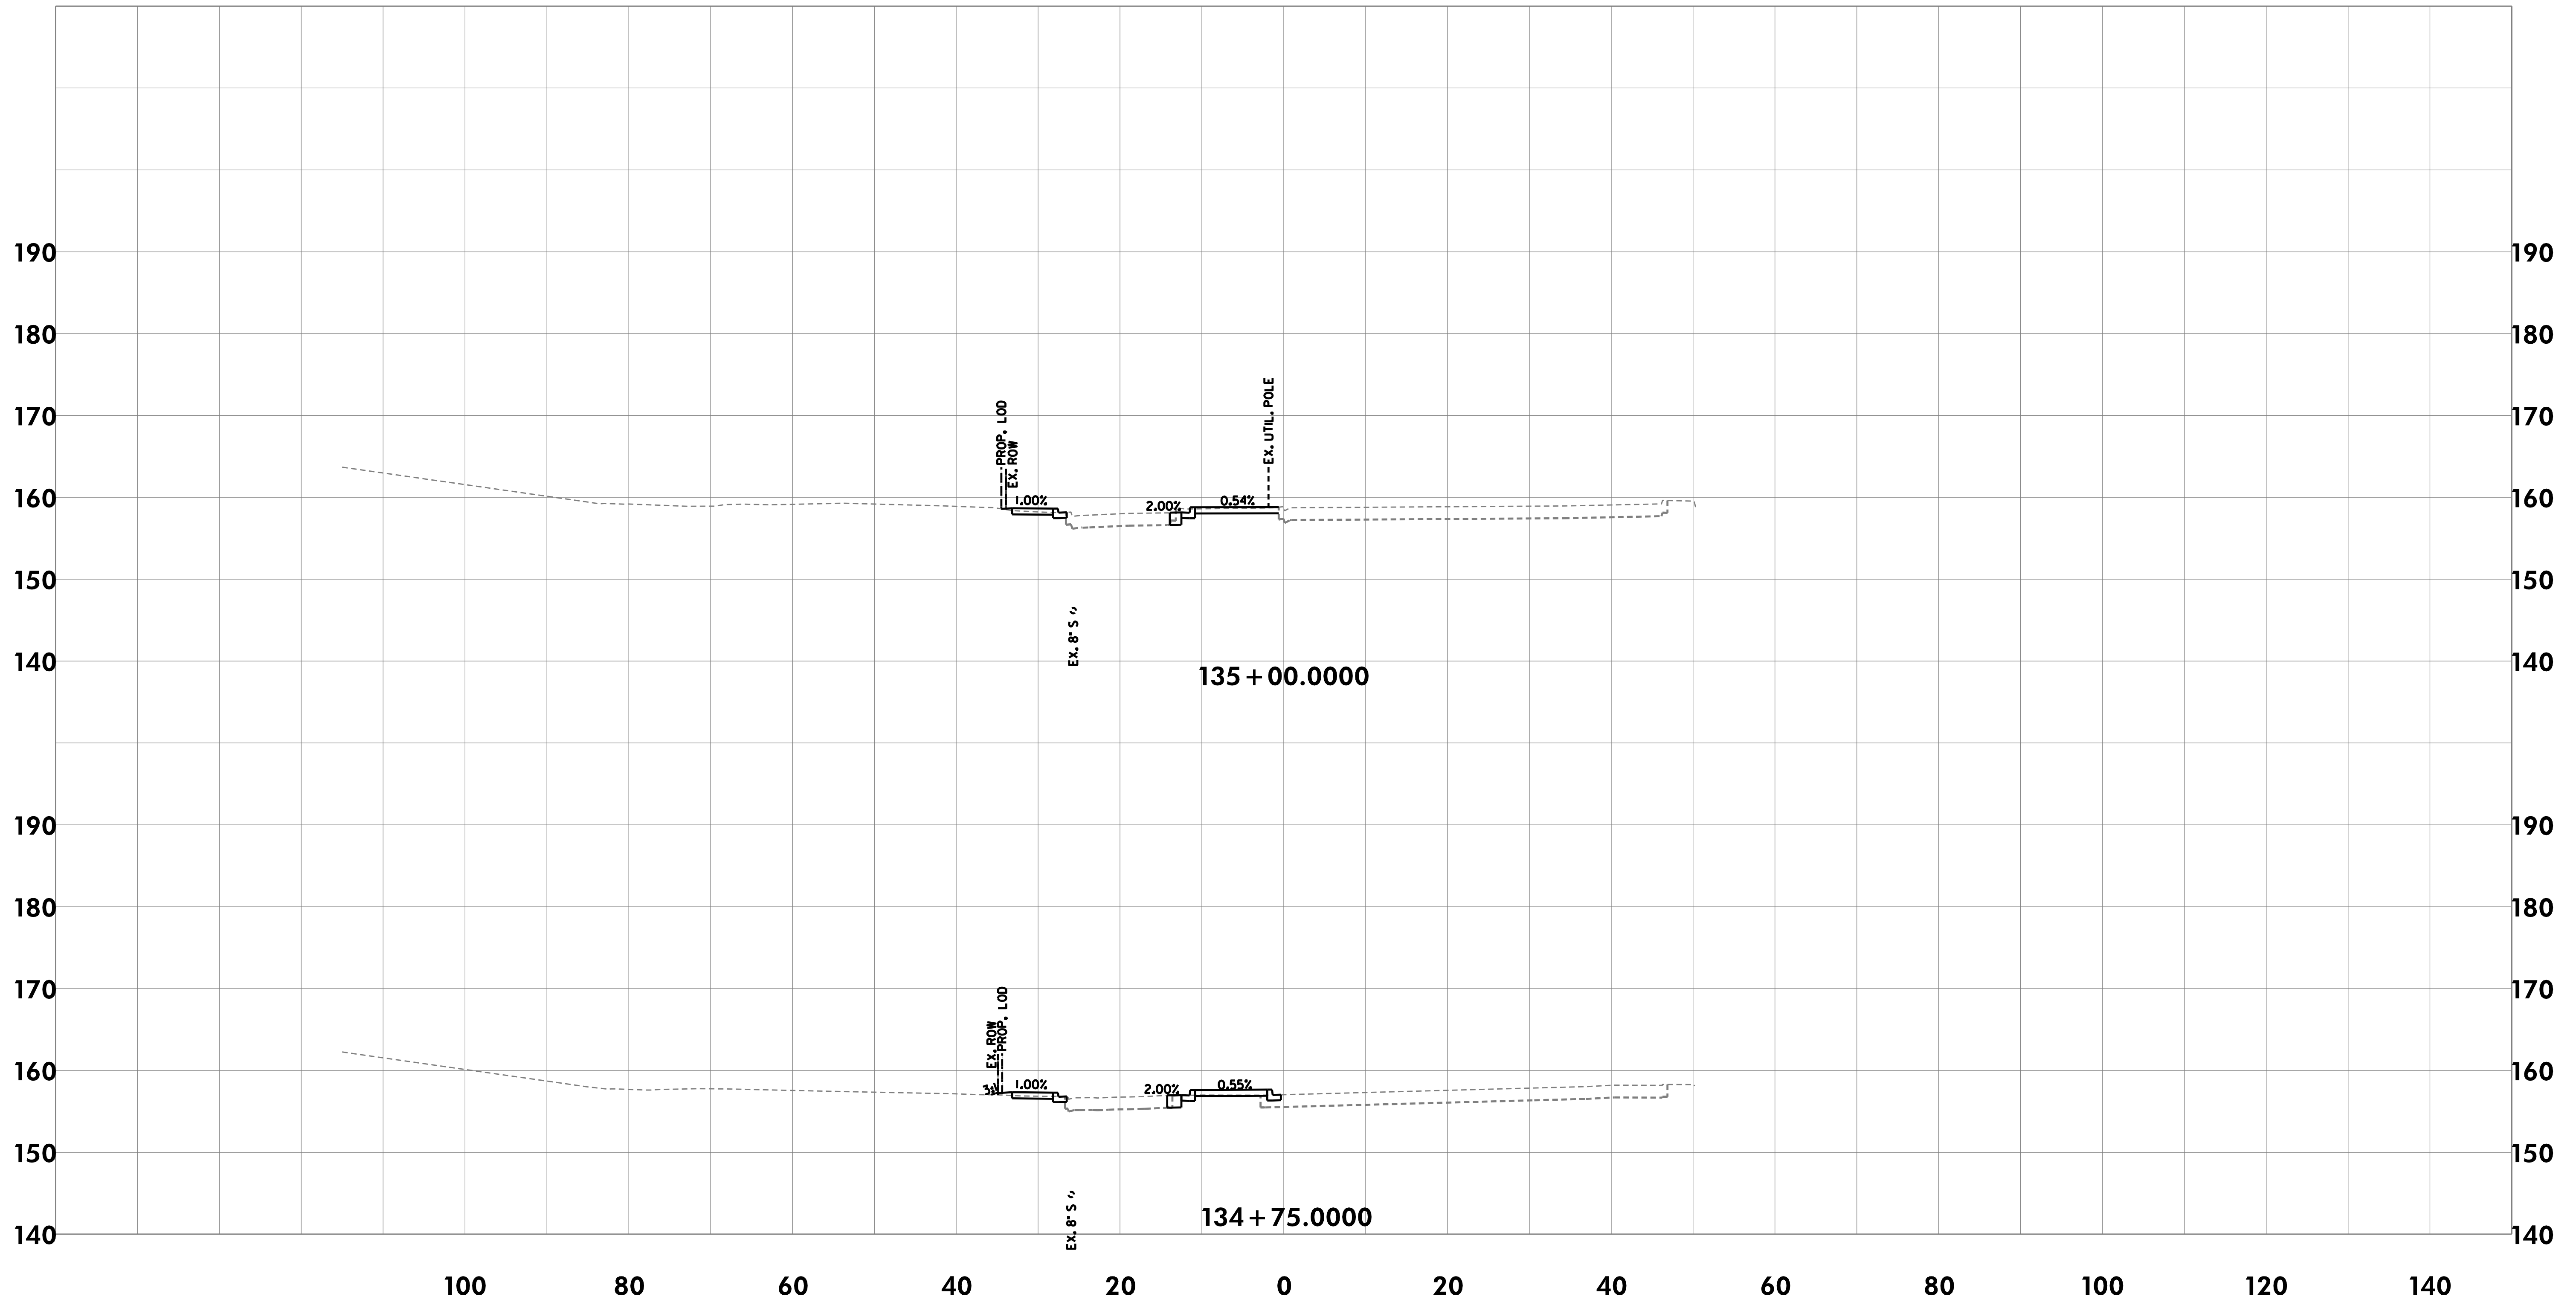

CROSS-SECTIONS

THE CITY OF TAKOMA PARK AND
METROPOLITAN WASHINGTON
COUNCIL OF GOVERNMENTS

NEW AVE BIKEWAY
MD 650 (NEW HAMPSHIRE AVENUE)

SCALE 1"=10' DATE MAY 2020

DESIGNED BY KBJ COUNTY MONTGOMERY

DRAWN BY KBJ


CHECKED BY RJG SHEET NO. 89 OF 114



Rummel, Klepper & Kahl, LLP
700 EAST PRATT STREET | BALTIMORE, MD 21202
SUITE 500 PH: (410) 728-2900

Engineers | Construction Managers | Planners | Scientists
www.rkk.com

\\bdsrv06\v2016\2016\16217-NewAveBike\CADD\Geopak\p16C_0000-NewAveBike.dgn
Monday, May 11, 2020 AT 08:07 AM

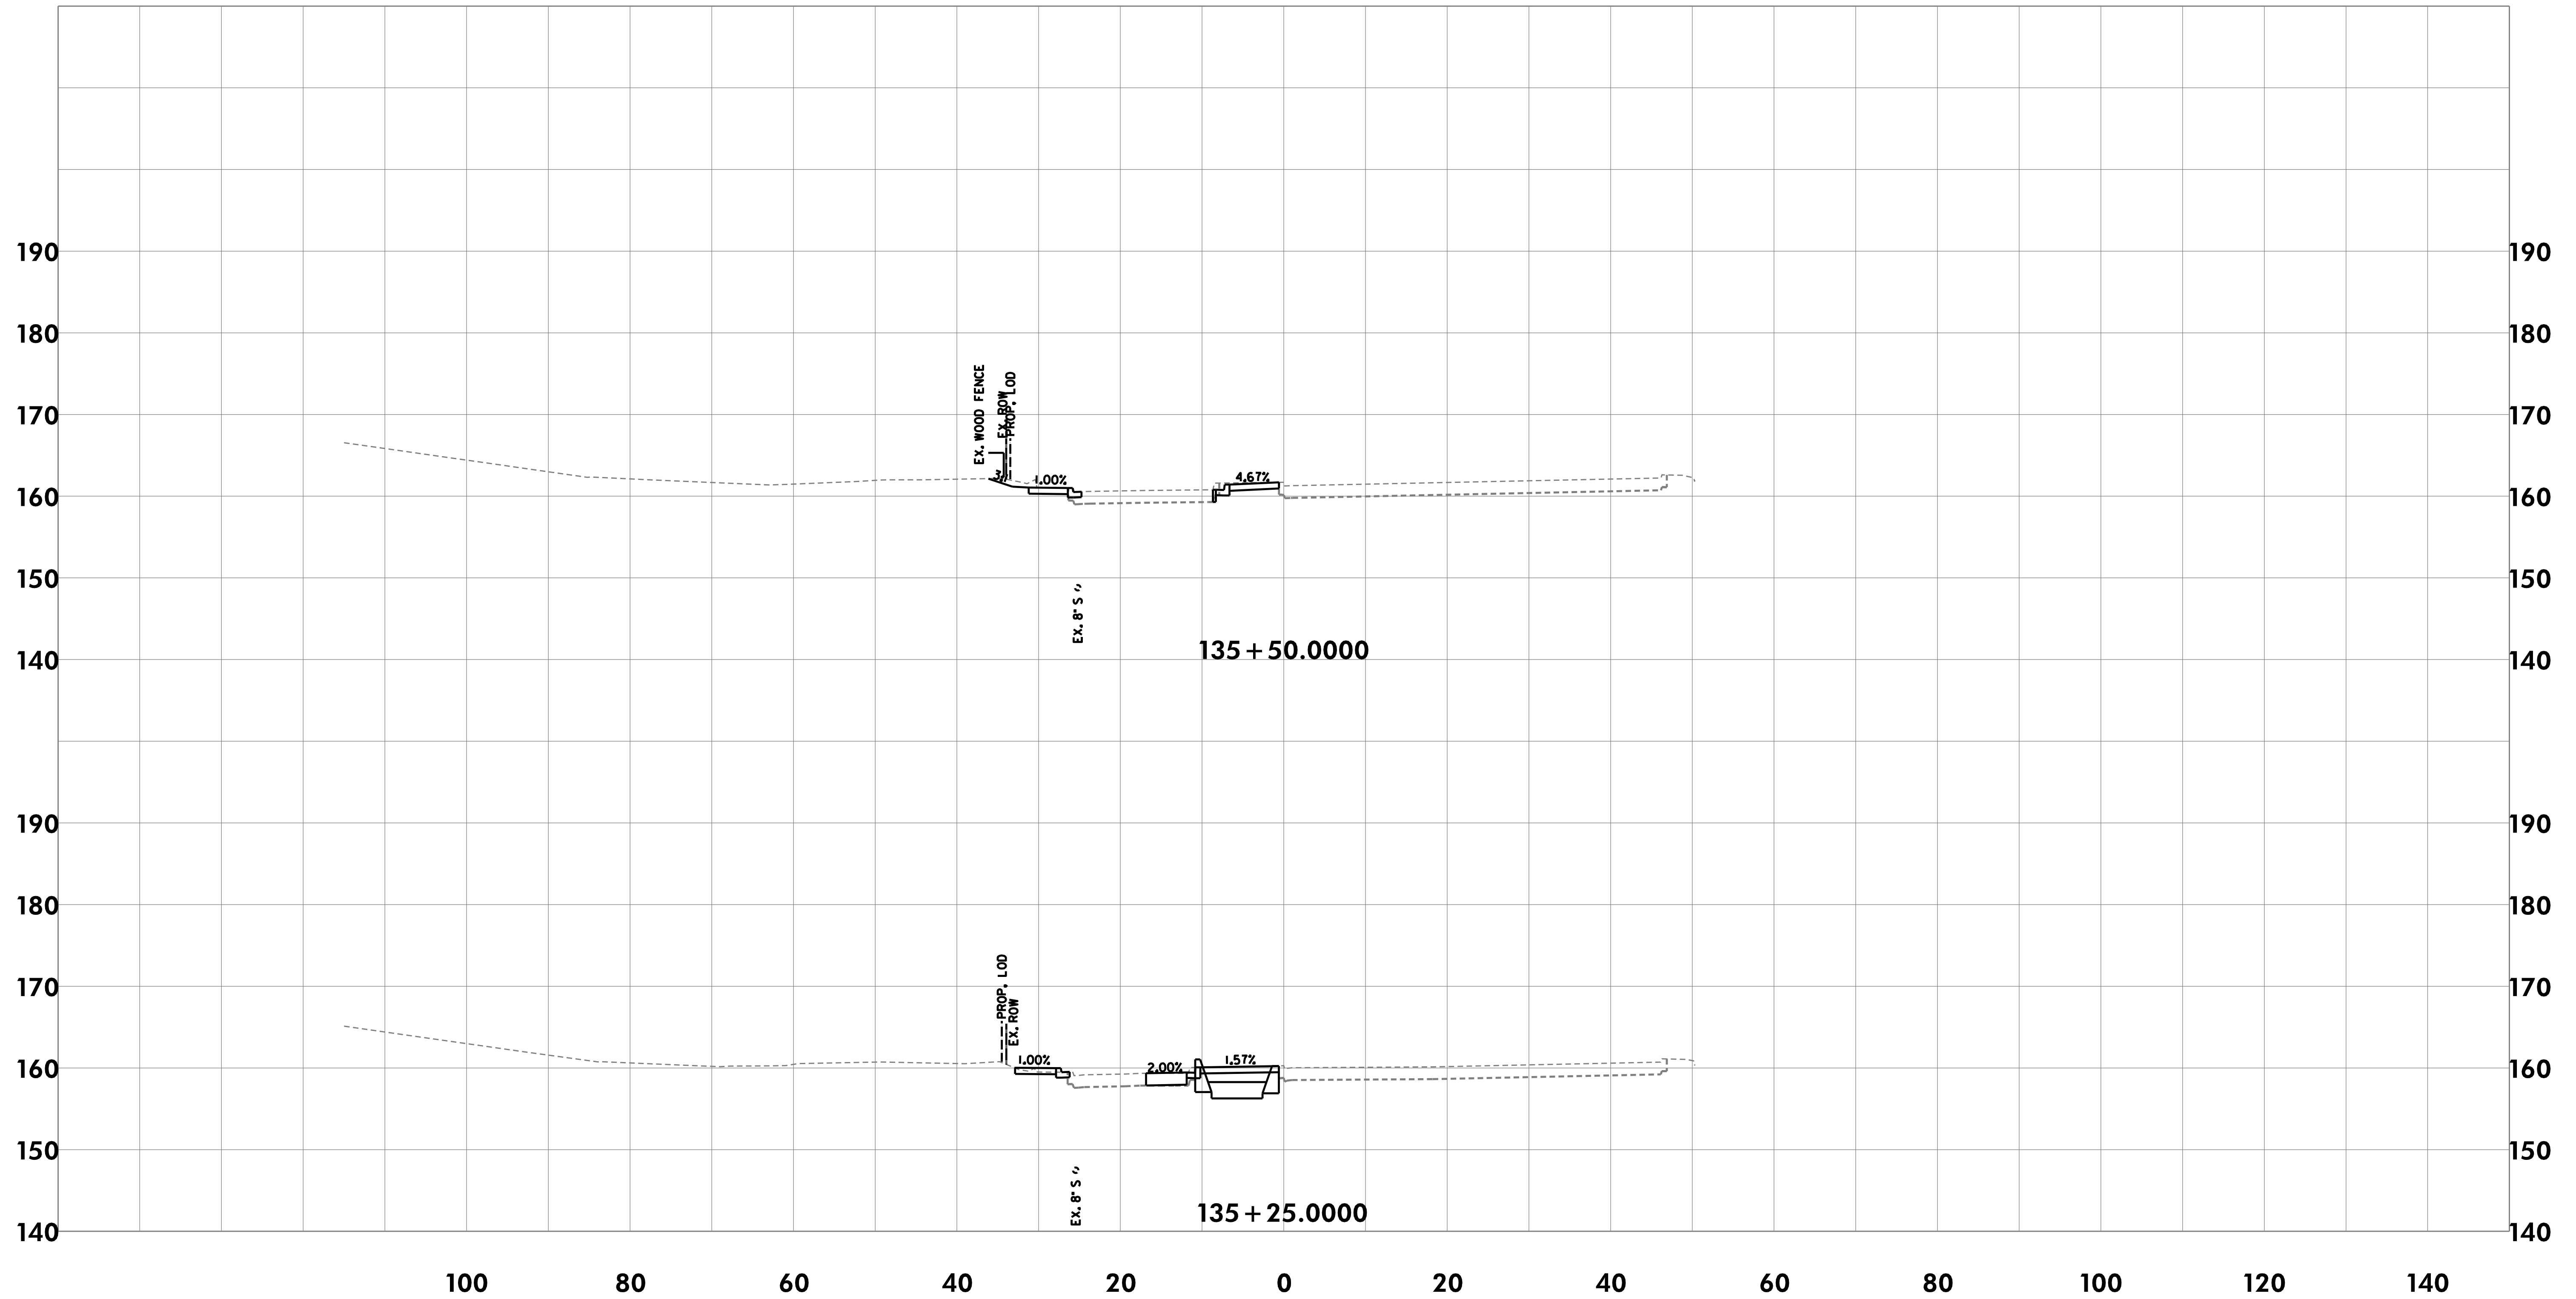

CROSS-SECTIONS

THE CITY OF TAKOMA PARK AND
METROPOLITAN WASHINGTON
COUNCIL OF GOVERNMENTS

NEW AVE BIKEWAY
MD 650 (NEW HAMPSHIRE AVENUE)

SCALE 1"=10' DATE MAY 2020

DESIGNED BY KBJ COUNTY MONTGOMERY


DRAWN BY KBJ

CHECKED BY RJG SHEET NO. 90 OF 114

RK&K
Rummel, Klepper & Kahl, LLP
700 EAST PRATT STREET | BALTIMORE, MD 21202
SUITE 500 PH: (410) 728-2900

Engineers | Construction Managers | Planners | Scientists
www.rkk.com

\\bdsrv06\v2016\2016\16217 New Ave Bike\CA00\Geopak\p1C_0000 New Ave Bike.dgn
Monday, May 11, 2020 AT 08:07 AM

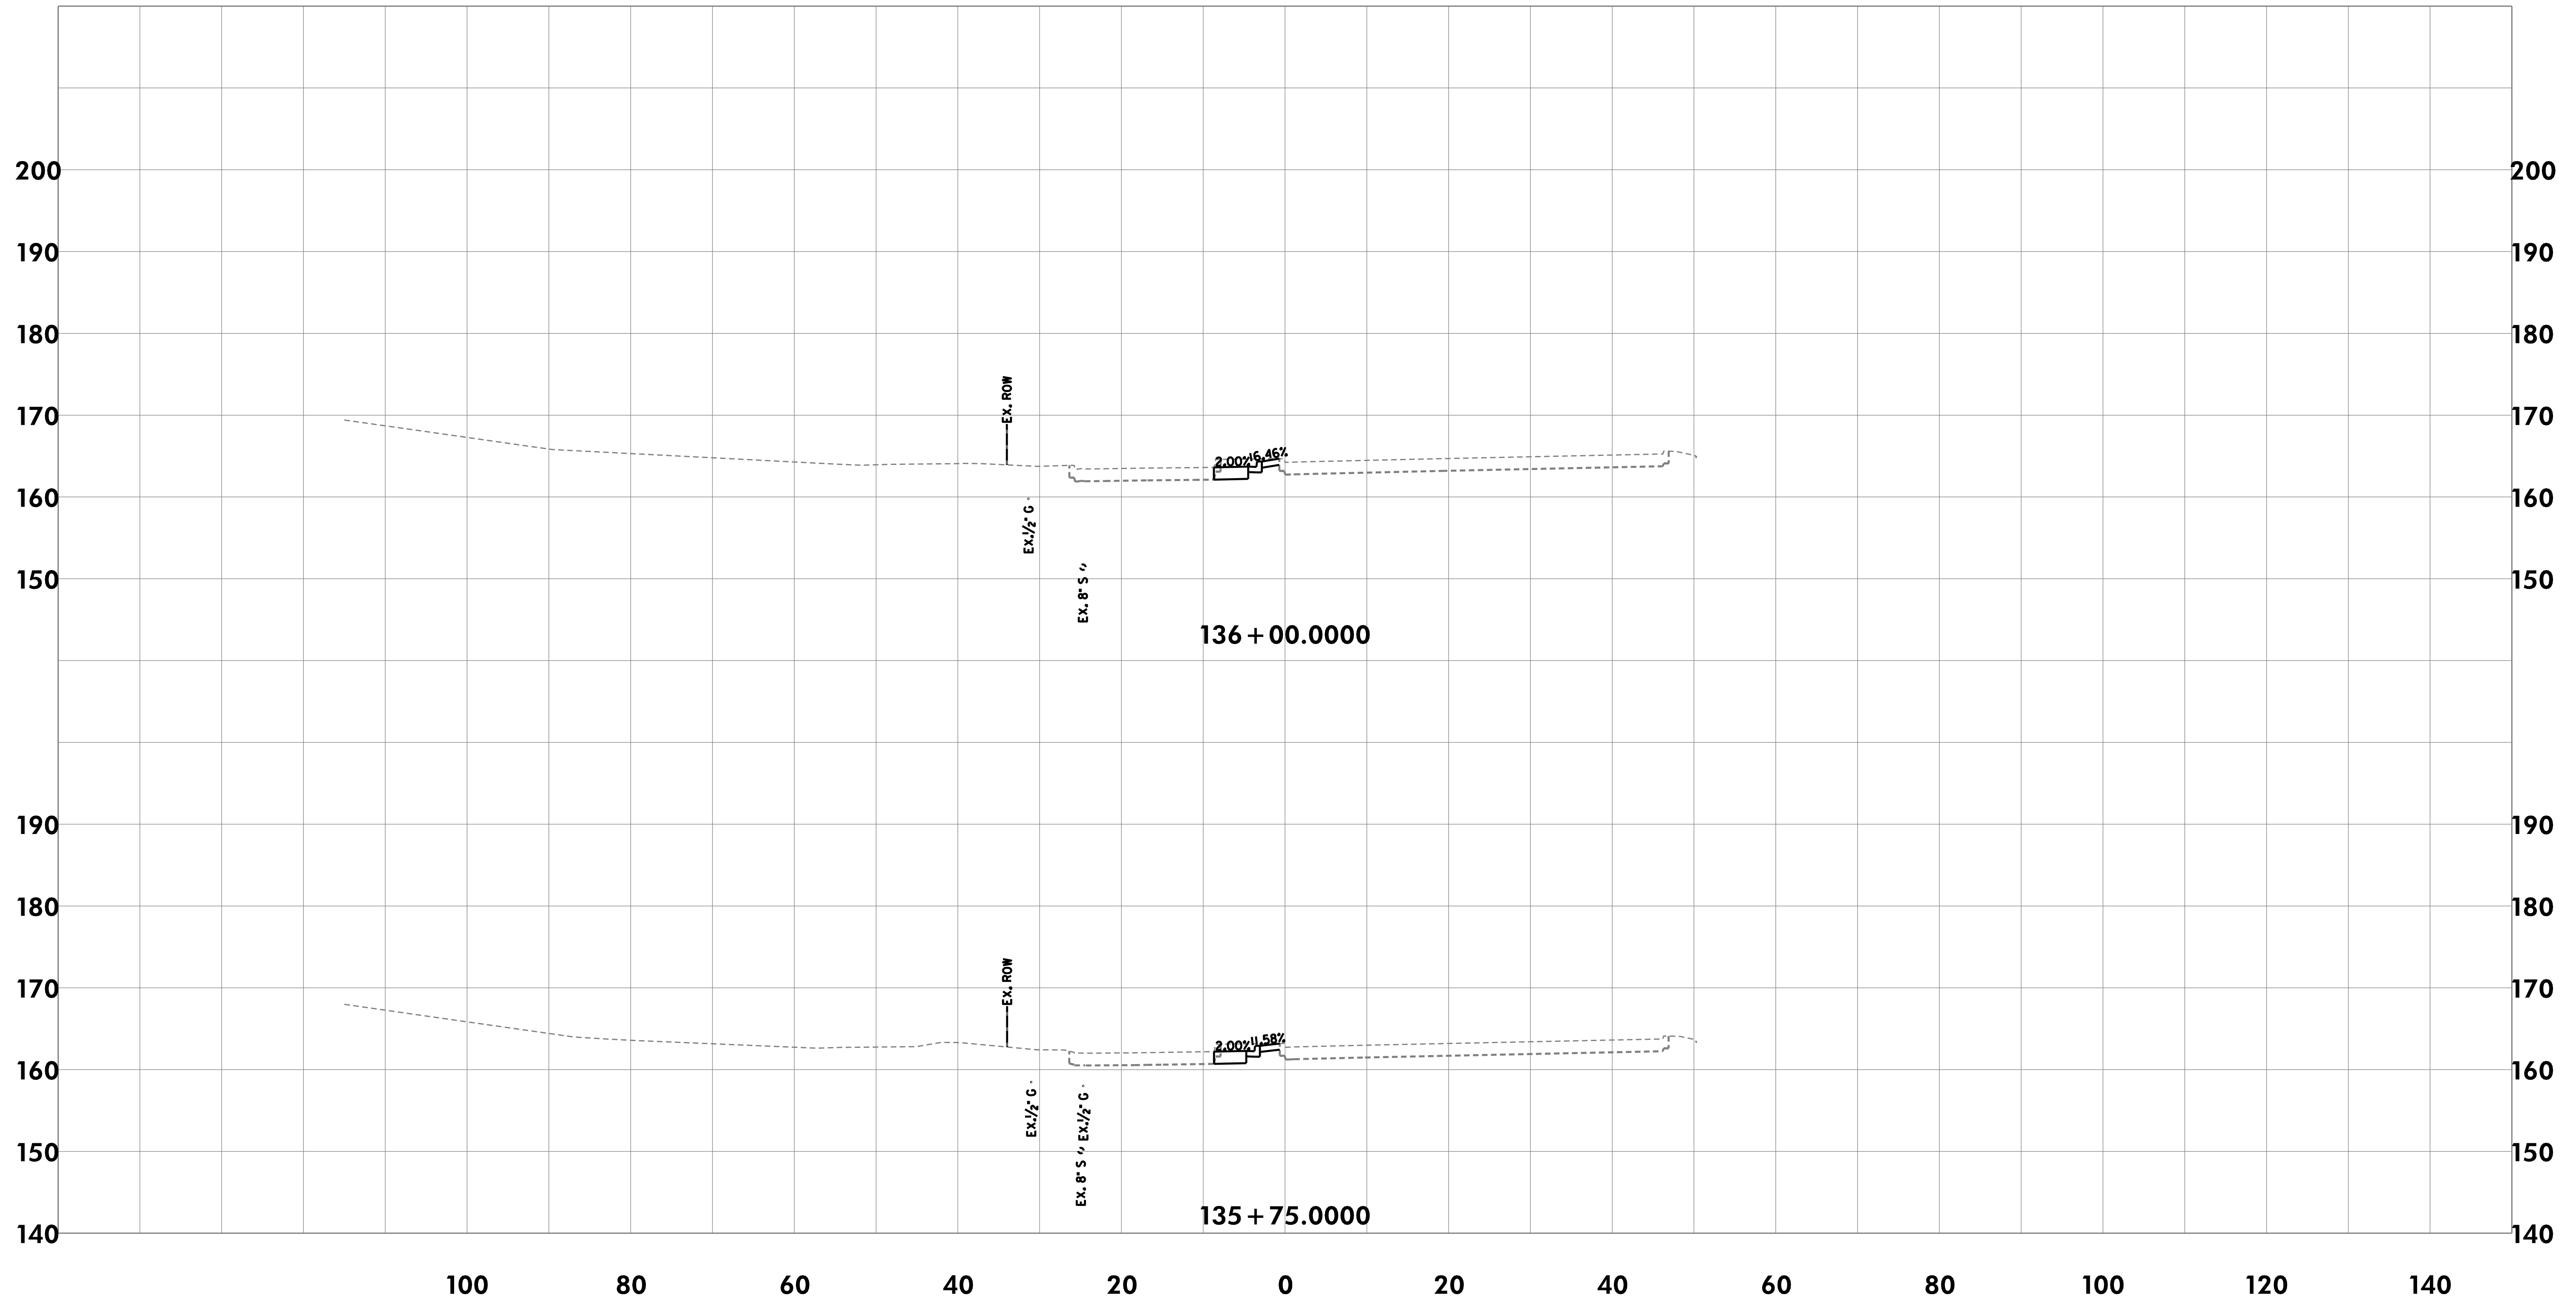

CROSS-SECTIONS

THE CITY OF TAKOMA PARK AND
METROPOLITAN WASHINGTON
COUNCIL OF GOVERNMENTS

NEW AVE BIKEWAY
MD 650 (NEW HAMPSHIRE AVENUE)

SCALE 1"=10' DATE MAY 2020

DESIGNED BY KBJ COUNTY MONTGOMERY

DRAWN BY KBJ


CHECKED BY RJG SHEET NO. 91 OF 114



Rummel, Klepper & Kahl, LLP
700 EAST PRATT STREET | BALTIMORE, MD 21202
SUITE 500 PH: (410) 728-2900

Engineers | Construction Managers | Planners | Scientists
www.rkk.com

\\bdsrv06\v2016\2016\16217-NewAveBike\CADD\Geopak\pkC_0000-NewAveBike.dgn
Monday, May 11, 2020 AT 08:07 AM

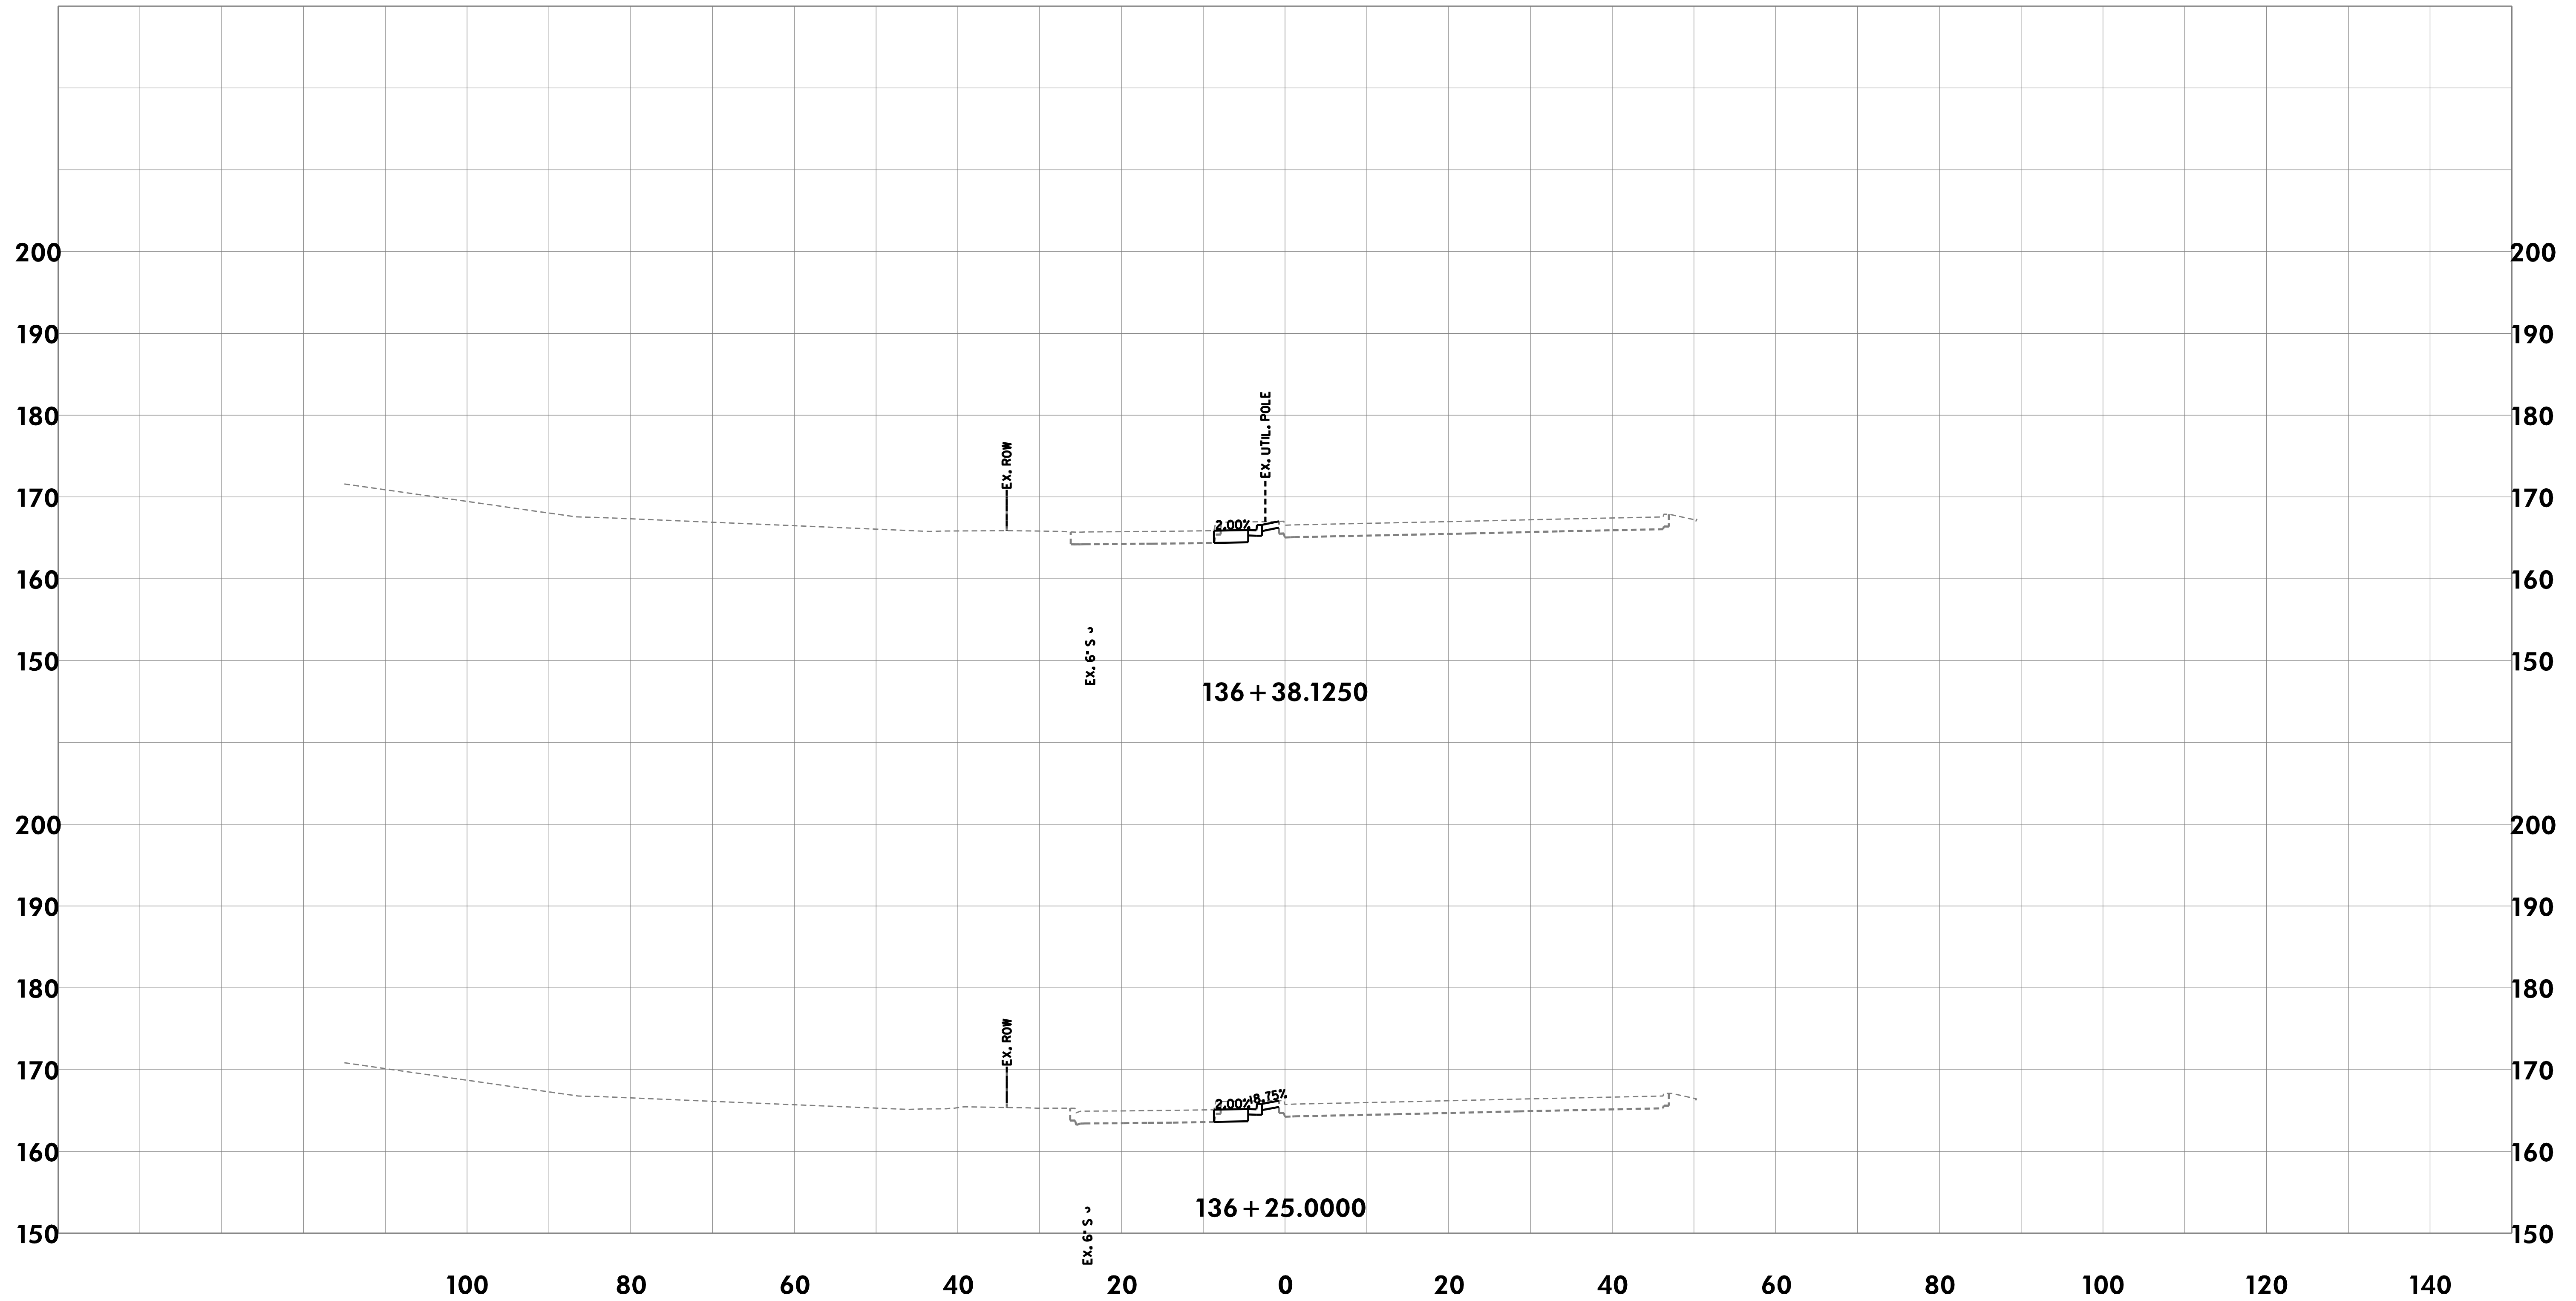

CROSS-SECTIONS

THE CITY OF TAKOMA PARK AND
METROPOLITAN WASHINGTON
COUNCIL OF GOVERNMENTS

NEW AVE BIKEWAY
MD 650 (NEW HAMPSHIRE AVENUE)



Rummel, Klepper & Kahl, LLP
700 EAST PRATT STREET | BALTIMORE, MD 21202
SUITE 500 PH: (410) 728-2900

Engineers | Construction Managers | Planners | Scientists
www.rkk.com


SCALE 1"=10' DATE MAY 2020

DESIGNED BY KBJ COUNTY MONTGOMERY

DRAWN BY KBJ

CHECKED BY RJG SHEET NO. 92 OF 114

\\bdsrv06\v2016\2016\16217 NewAveBike\CADD\Geopak\p1C_0000 NewAveBike.dgn
Monday, May 11, 2020 AT 08:07 AM

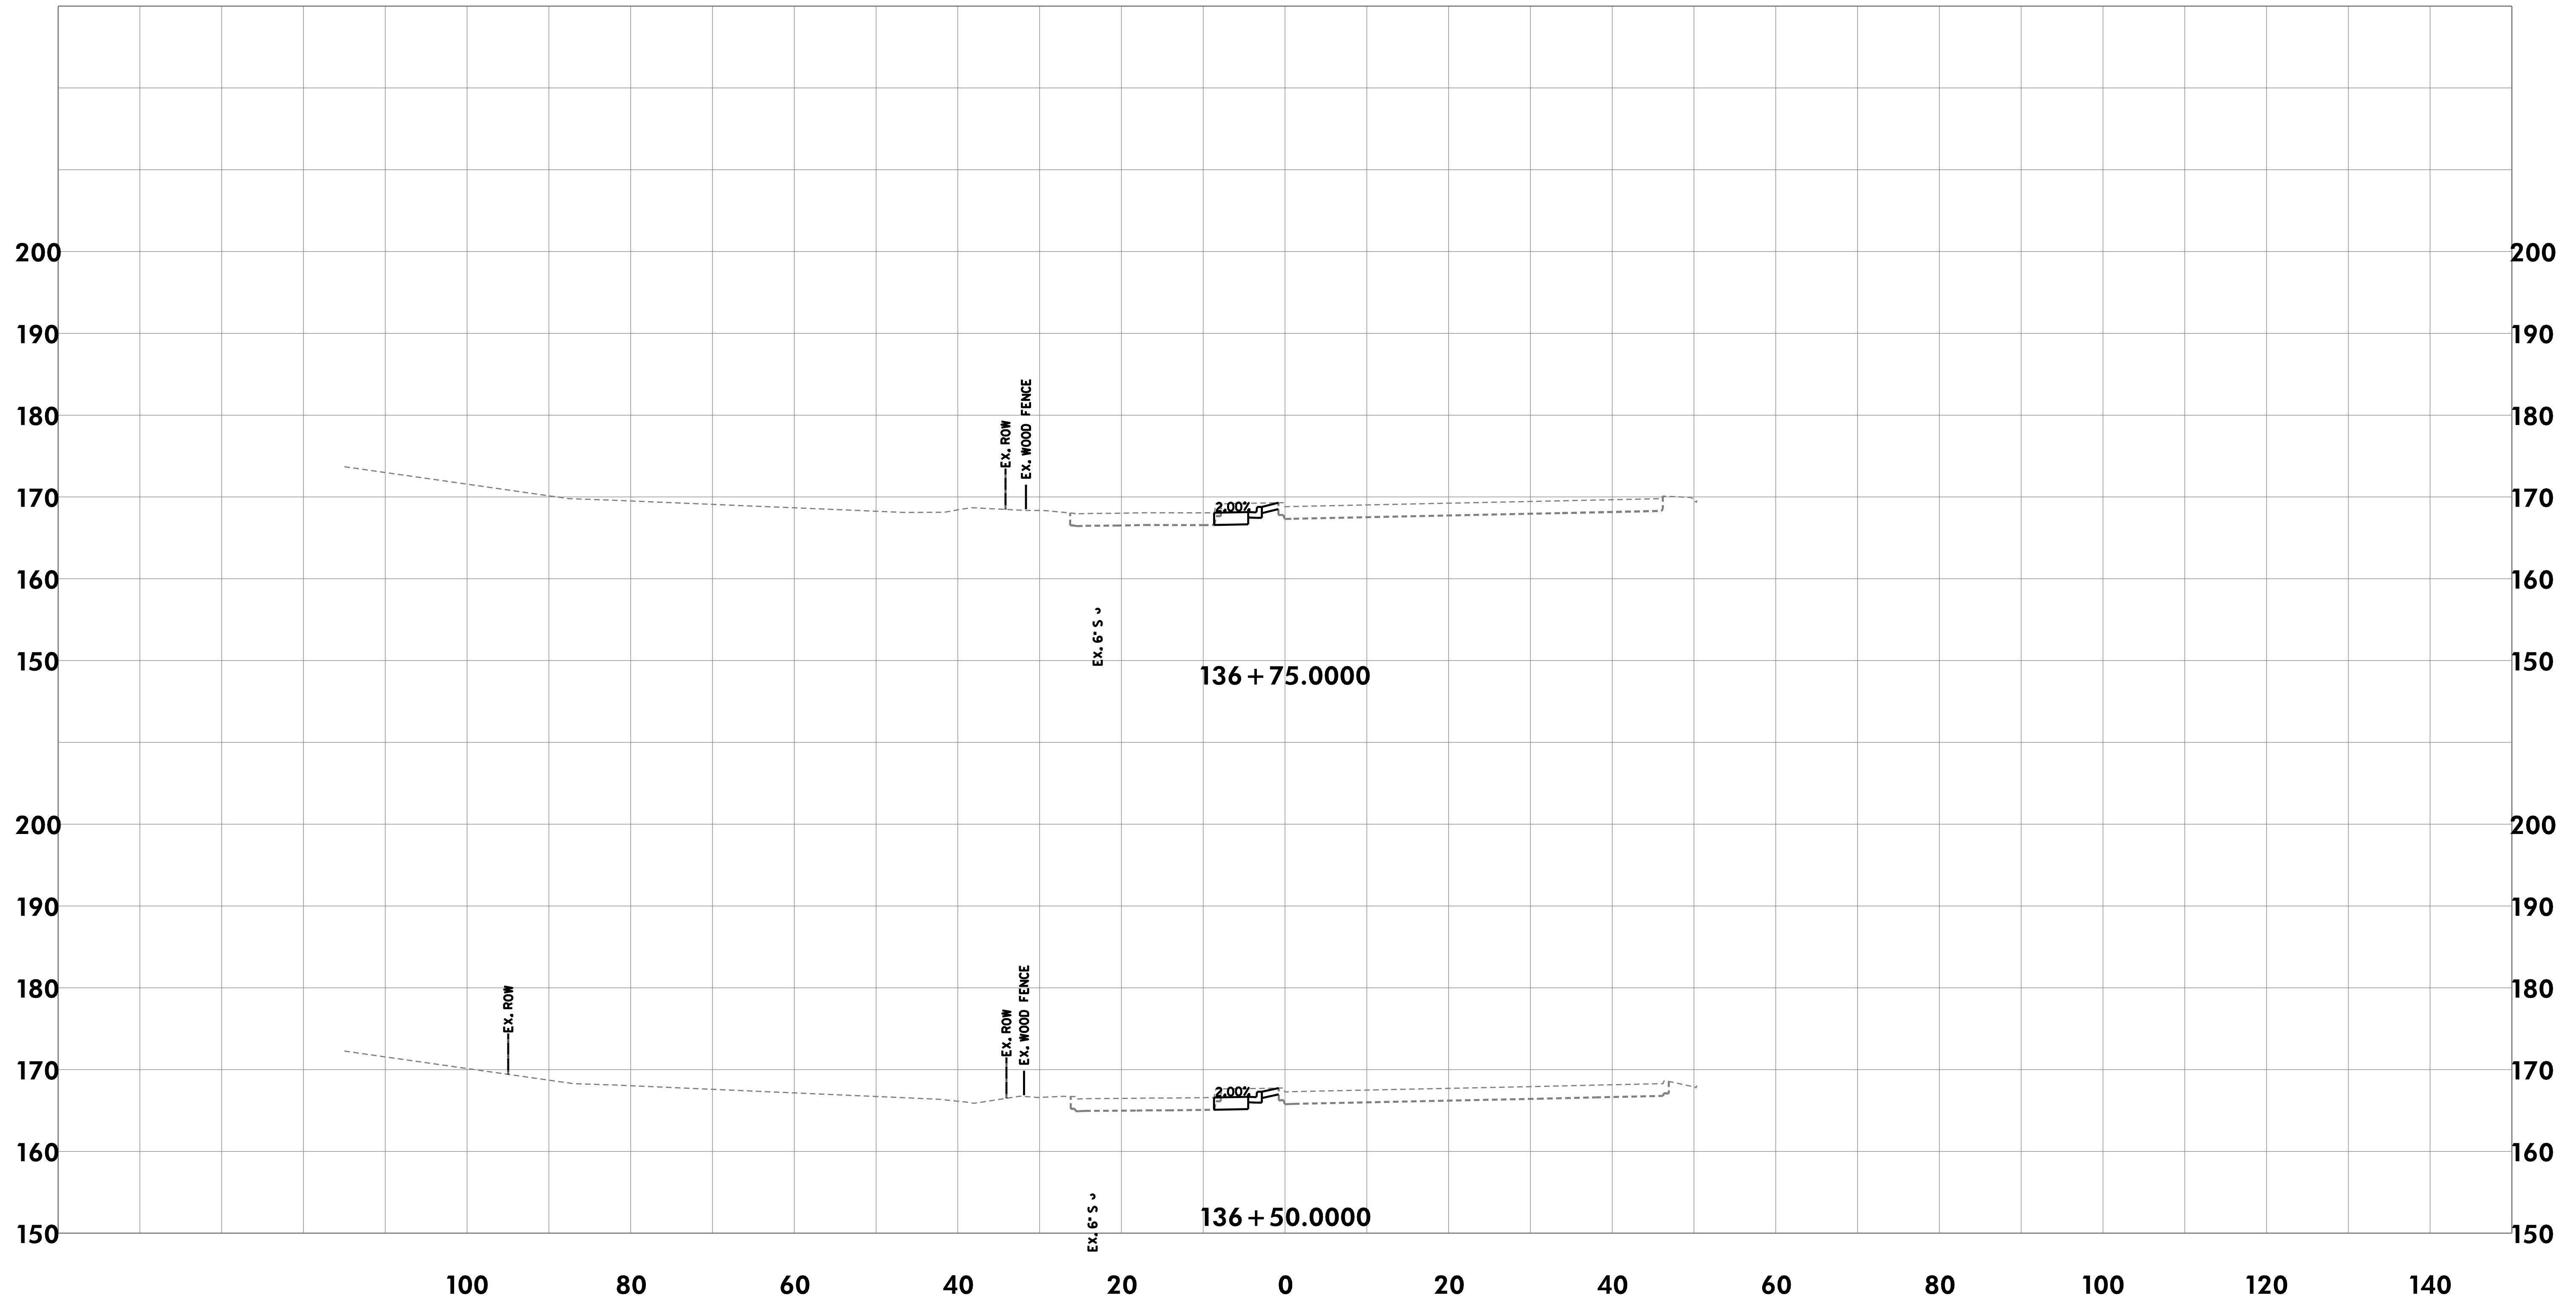

CROSS-SECTIONS

THE CITY OF TAKOMA PARK AND
METROPOLITAN WASHINGTON
COUNCIL OF GOVERNMENTS

NEW AVE BIKEWAY
MD 650 (NEW HAMPSHIRE AVENUE)

SCALE 1"=10' DATE MAY 2020

DESIGNED BY KBJ COUNTY MONTGOMERY

DRAWN BY KBJ


CHECKED BY RJG SHEET NO. 93 OF 114



Rummel, Klepper & Kahl, LLP
700 EAST PRATT STREET | BALTIMORE, MD 21202
SUITE 500 PH: (410) 728-2900

Engineers | Construction Managers | Planners | Scientists
www.rkk.com

\\bdsrv06\v2016\2016\16217-NewAveBike\CADD\Geopak\pkC_0000-NewAveBike.dgn
Monday, May 11, 2020 AT 08:07 AM

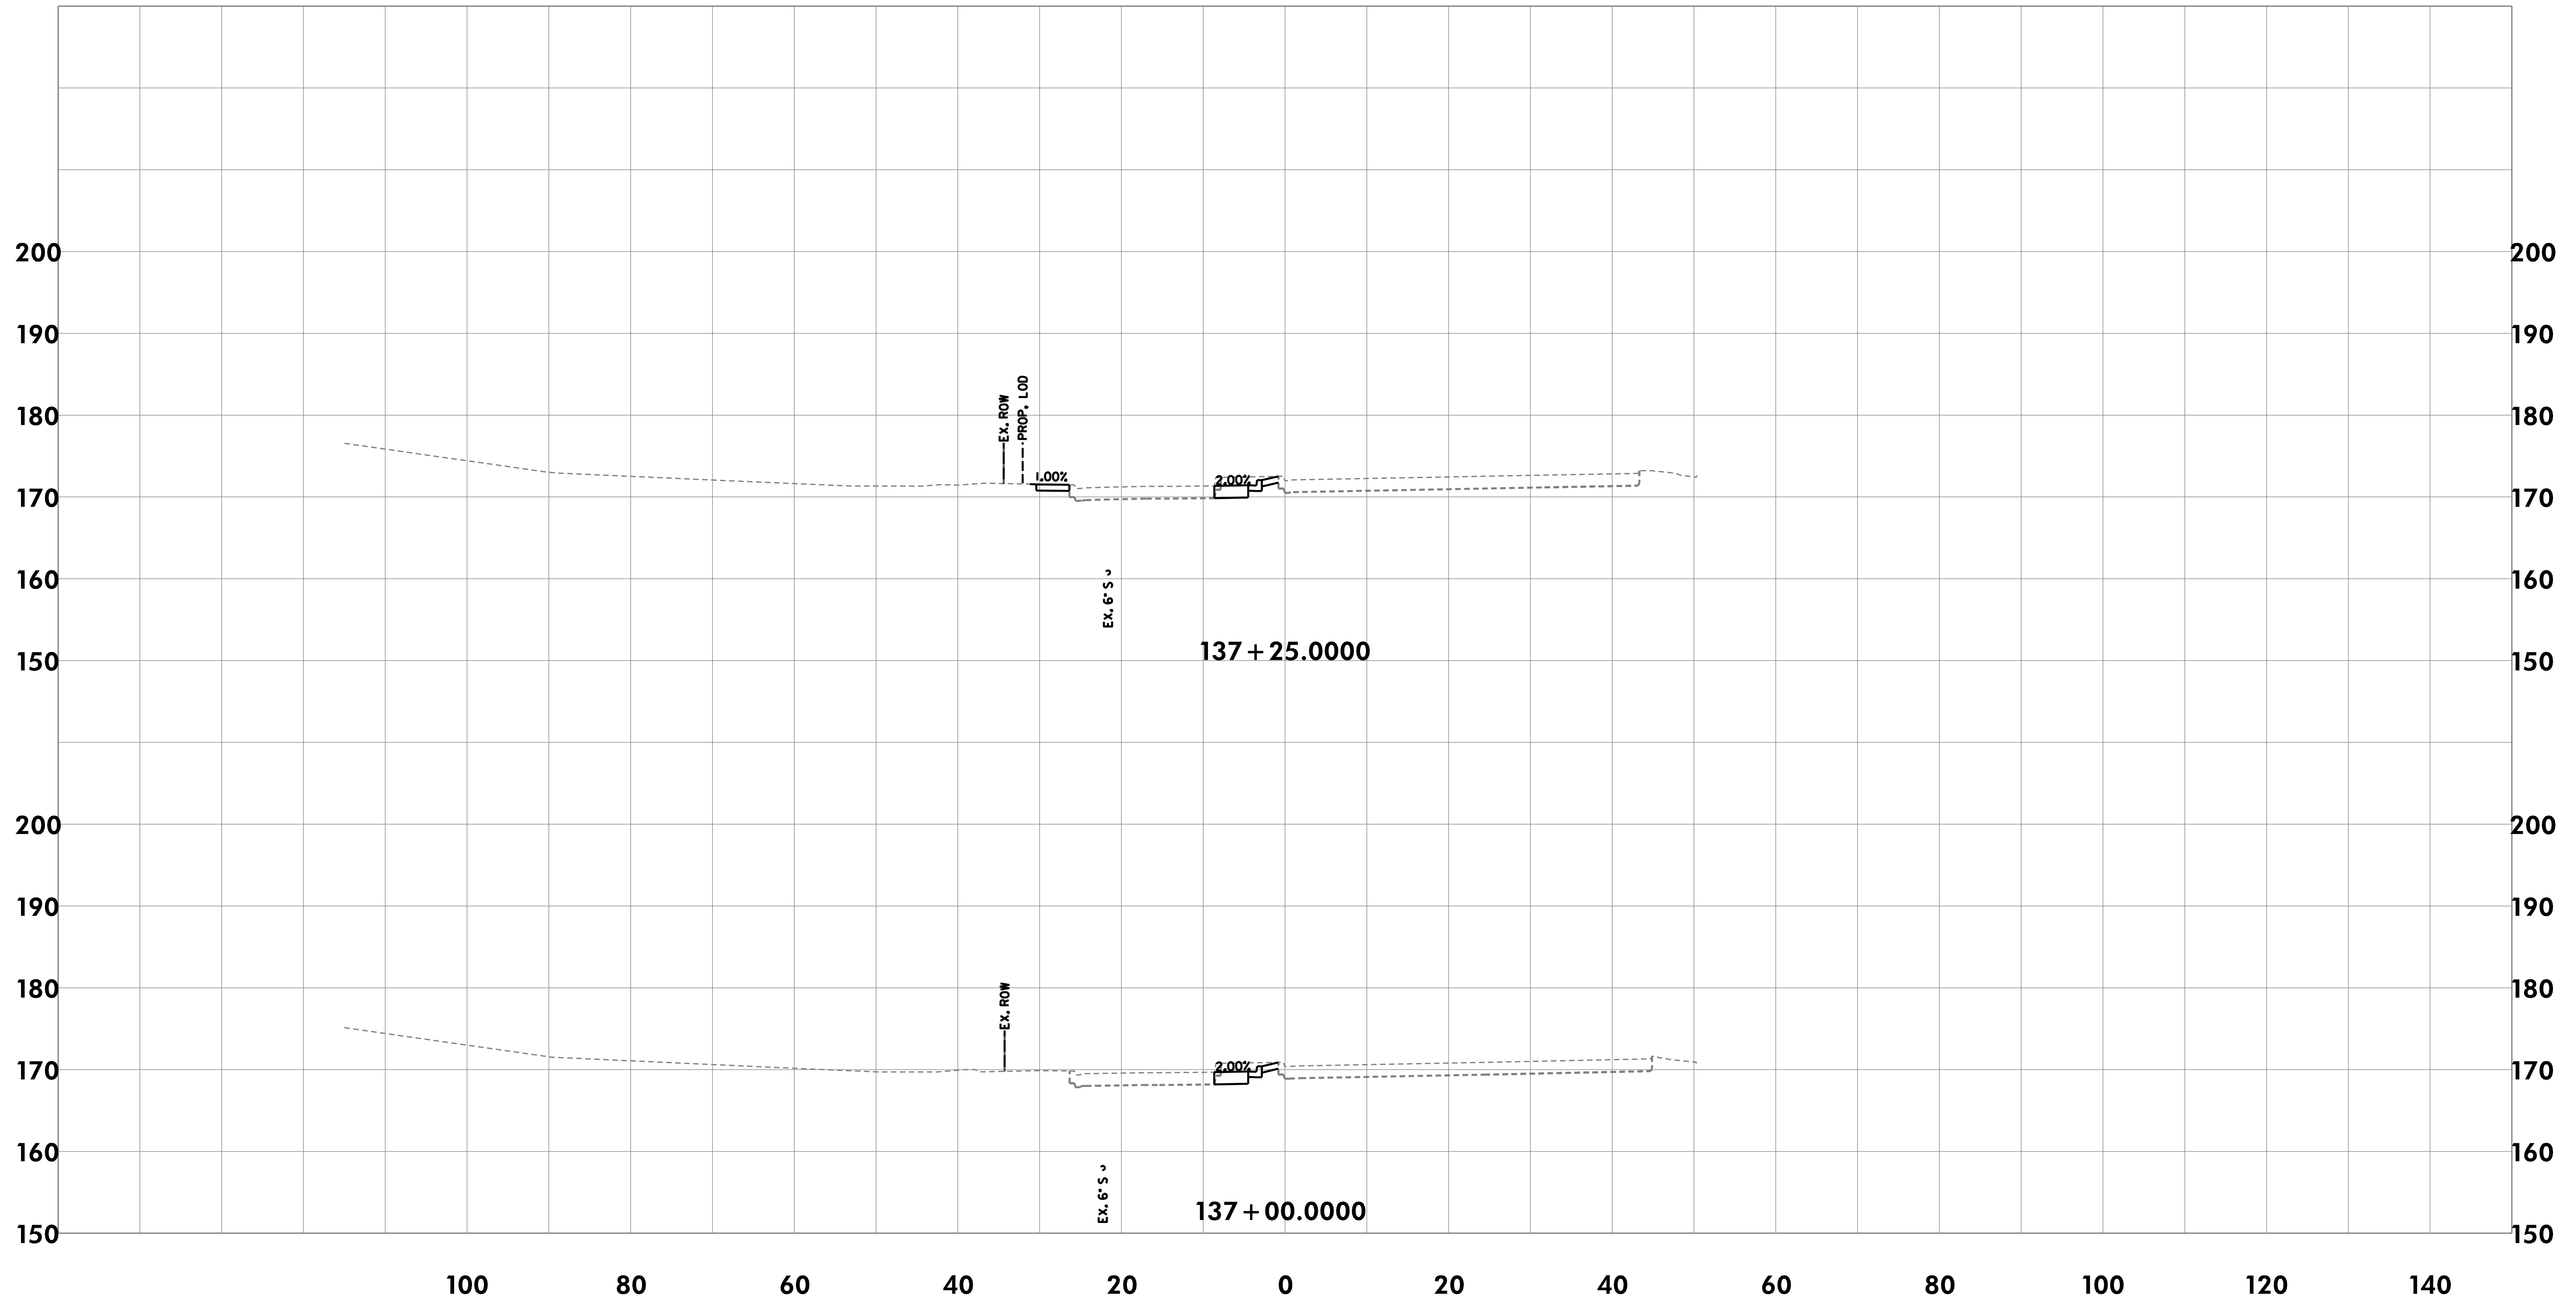

CROSS-SECTIONS

THE CITY OF TAKOMA PARK AND
METROPOLITAN WASHINGTON
COUNCIL OF GOVERNMENTS

NEW AVE BIKEWAY
MD 650 (NEW HAMPSHIRE AVENUE)

SCALE 1"=10' DATE MAY 2020

DESIGNED BY KBJ COUNTY MONTGOMERY

DRAWN BY KBJ


CHECKED BY RJG SHEET NO. 94 OF 114



Rummel, Klepper & Kahl, LLP
700 EAST PRATT STREET | BALTIMORE, MD 21202
SUITE 500 PH: (410) 728-2900

Engineers | Construction Managers | Planners | Scientists
www.rkk.com

\\bdsrv06\v2016\2016\16217-NewAveBike\CADD\Geopak\pkc_0000-NewAveBike.dgn
Monday, May 11, 2020 AT 08:07 AM

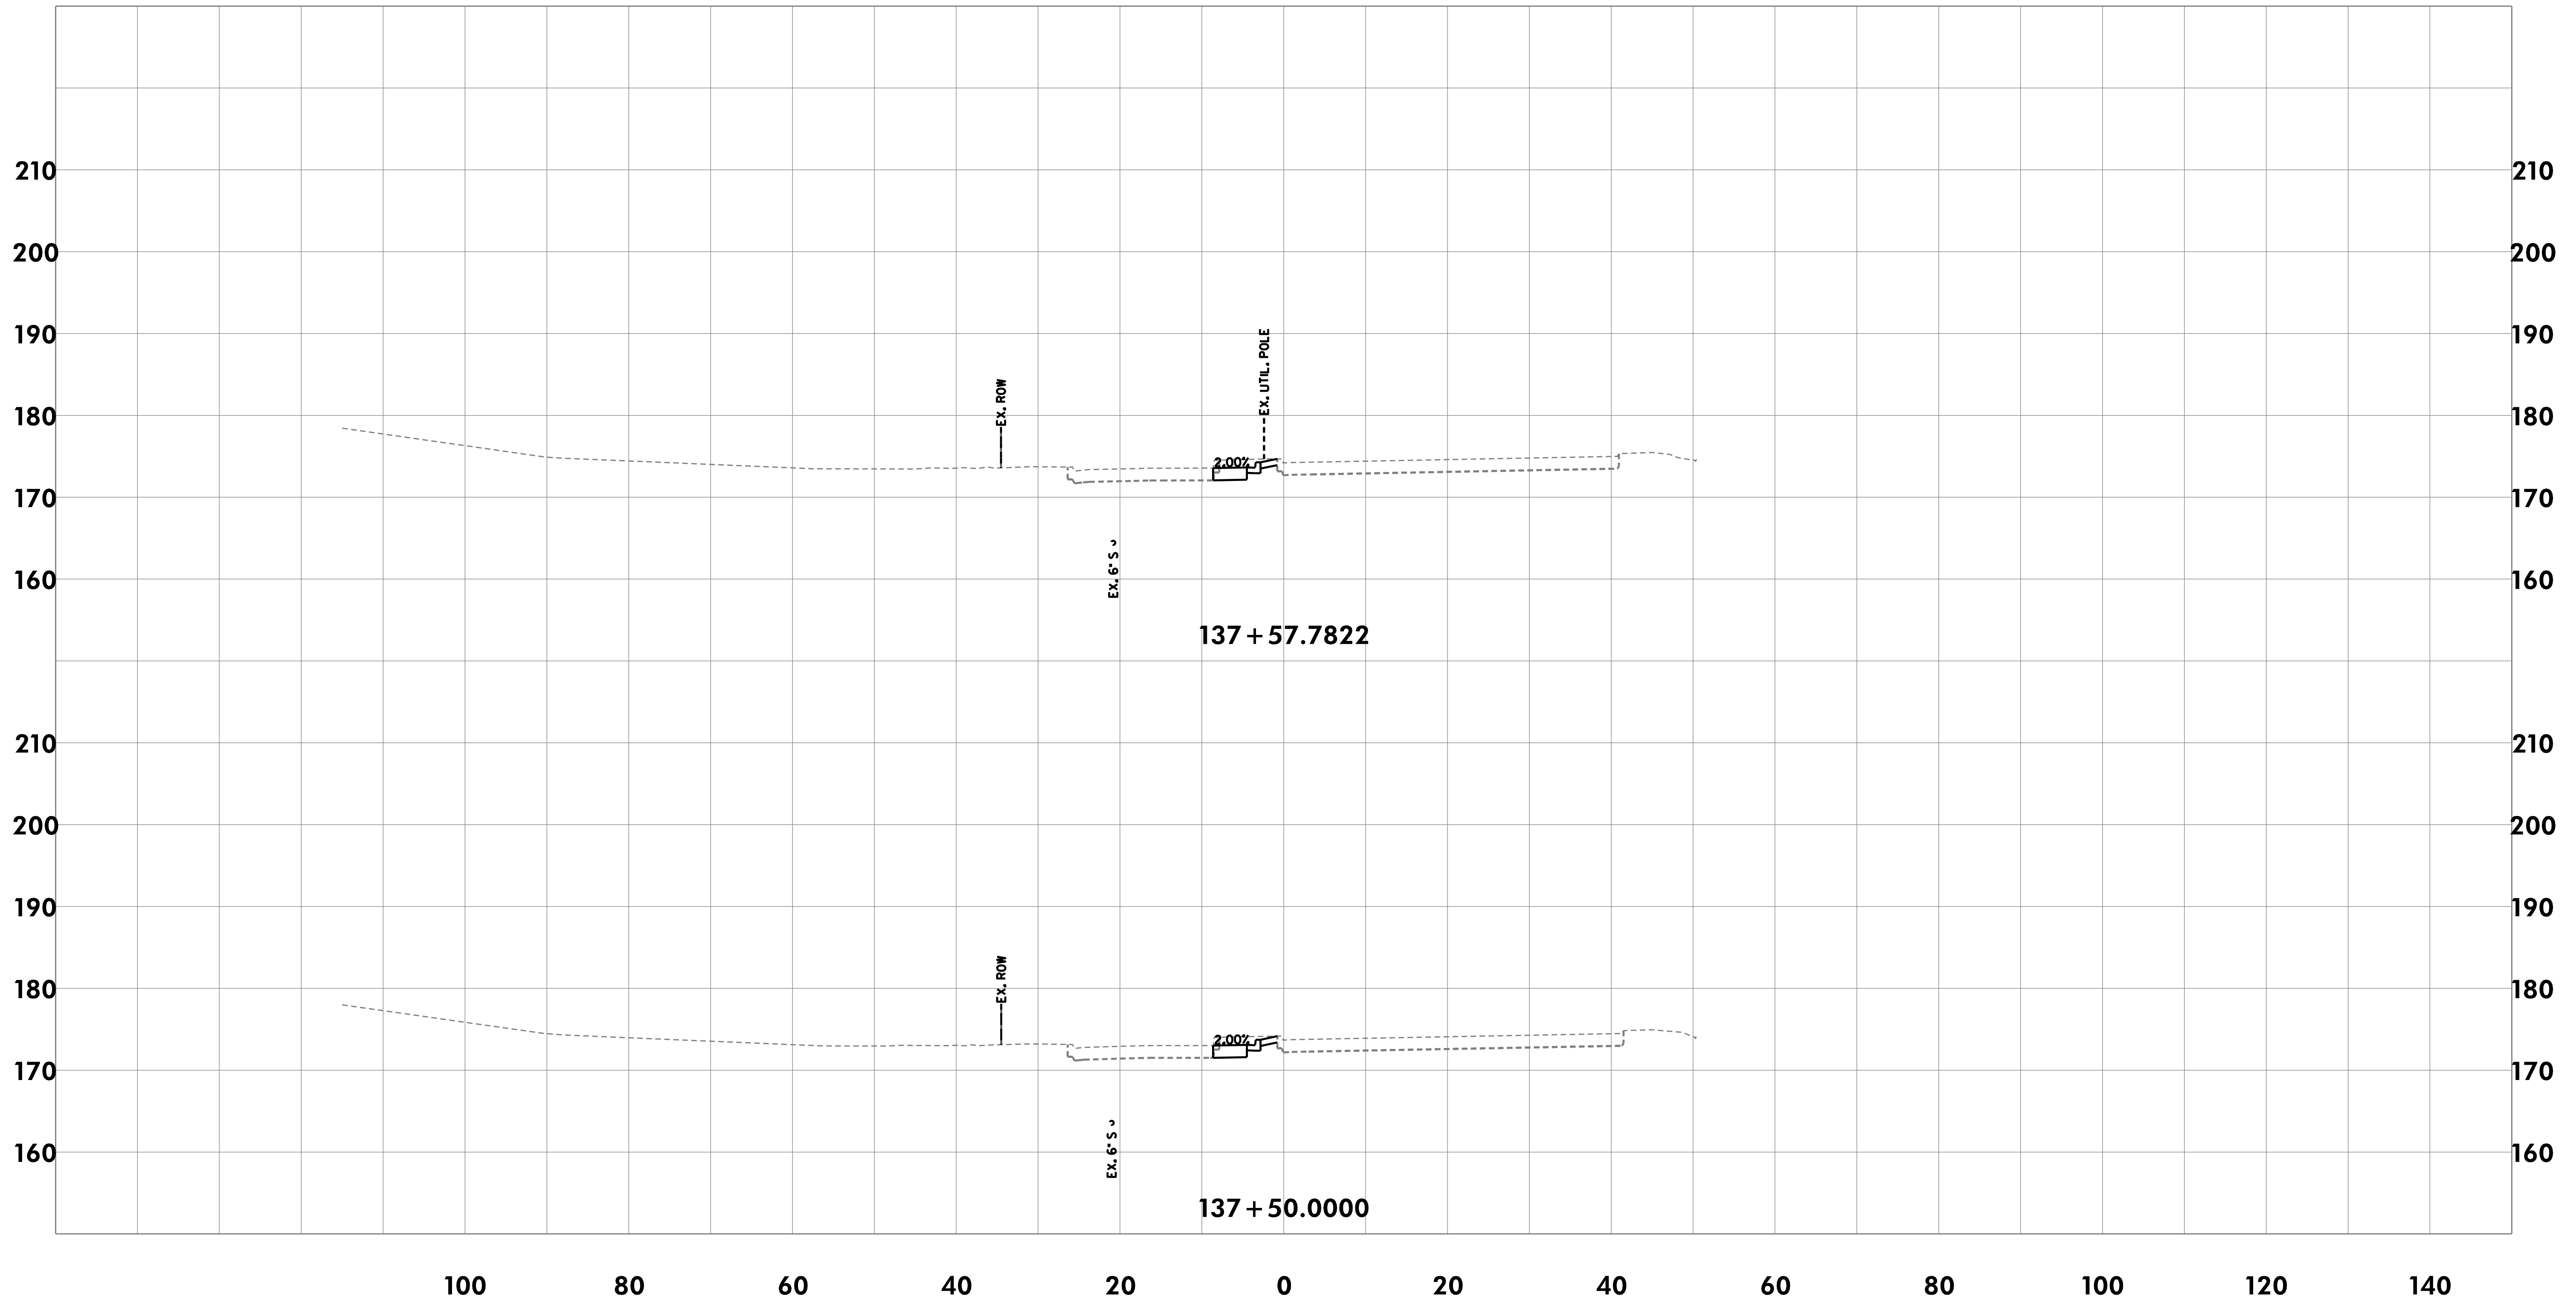

CROSS-SECTIONS

THE CITY OF TAKOMA PARK AND
METROPOLITAN WASHINGTON
COUNCIL OF GOVERNMENTS

NEW AVE BIKEWAY
MD 650 (NEW HAMPSHIRE AVENUE)

SCALE 1"=10' DATE MAY 2020


DESIGNED BY KBJ COUNTY MONTGOMERY

DRAWN BY KBJ

CHECKED BY RJG SHEET NO. 95 OF 114

RK&K
Rummel, Klepper & Kahl, LLP
700 EAST PRATT STREET | BALTIMORE, MD 21202
SUITE 500 PH: (410) 728-2900
Engineers | Construction Managers | Planners | Scientists
www.rkk.com

\\bdsrv06\v2016\2016\16217-NewAveBike\CADD\Geopak\p1C_0000-NewAveBike.dgn
Monday, May 11, 2020 AT 08:07 AM

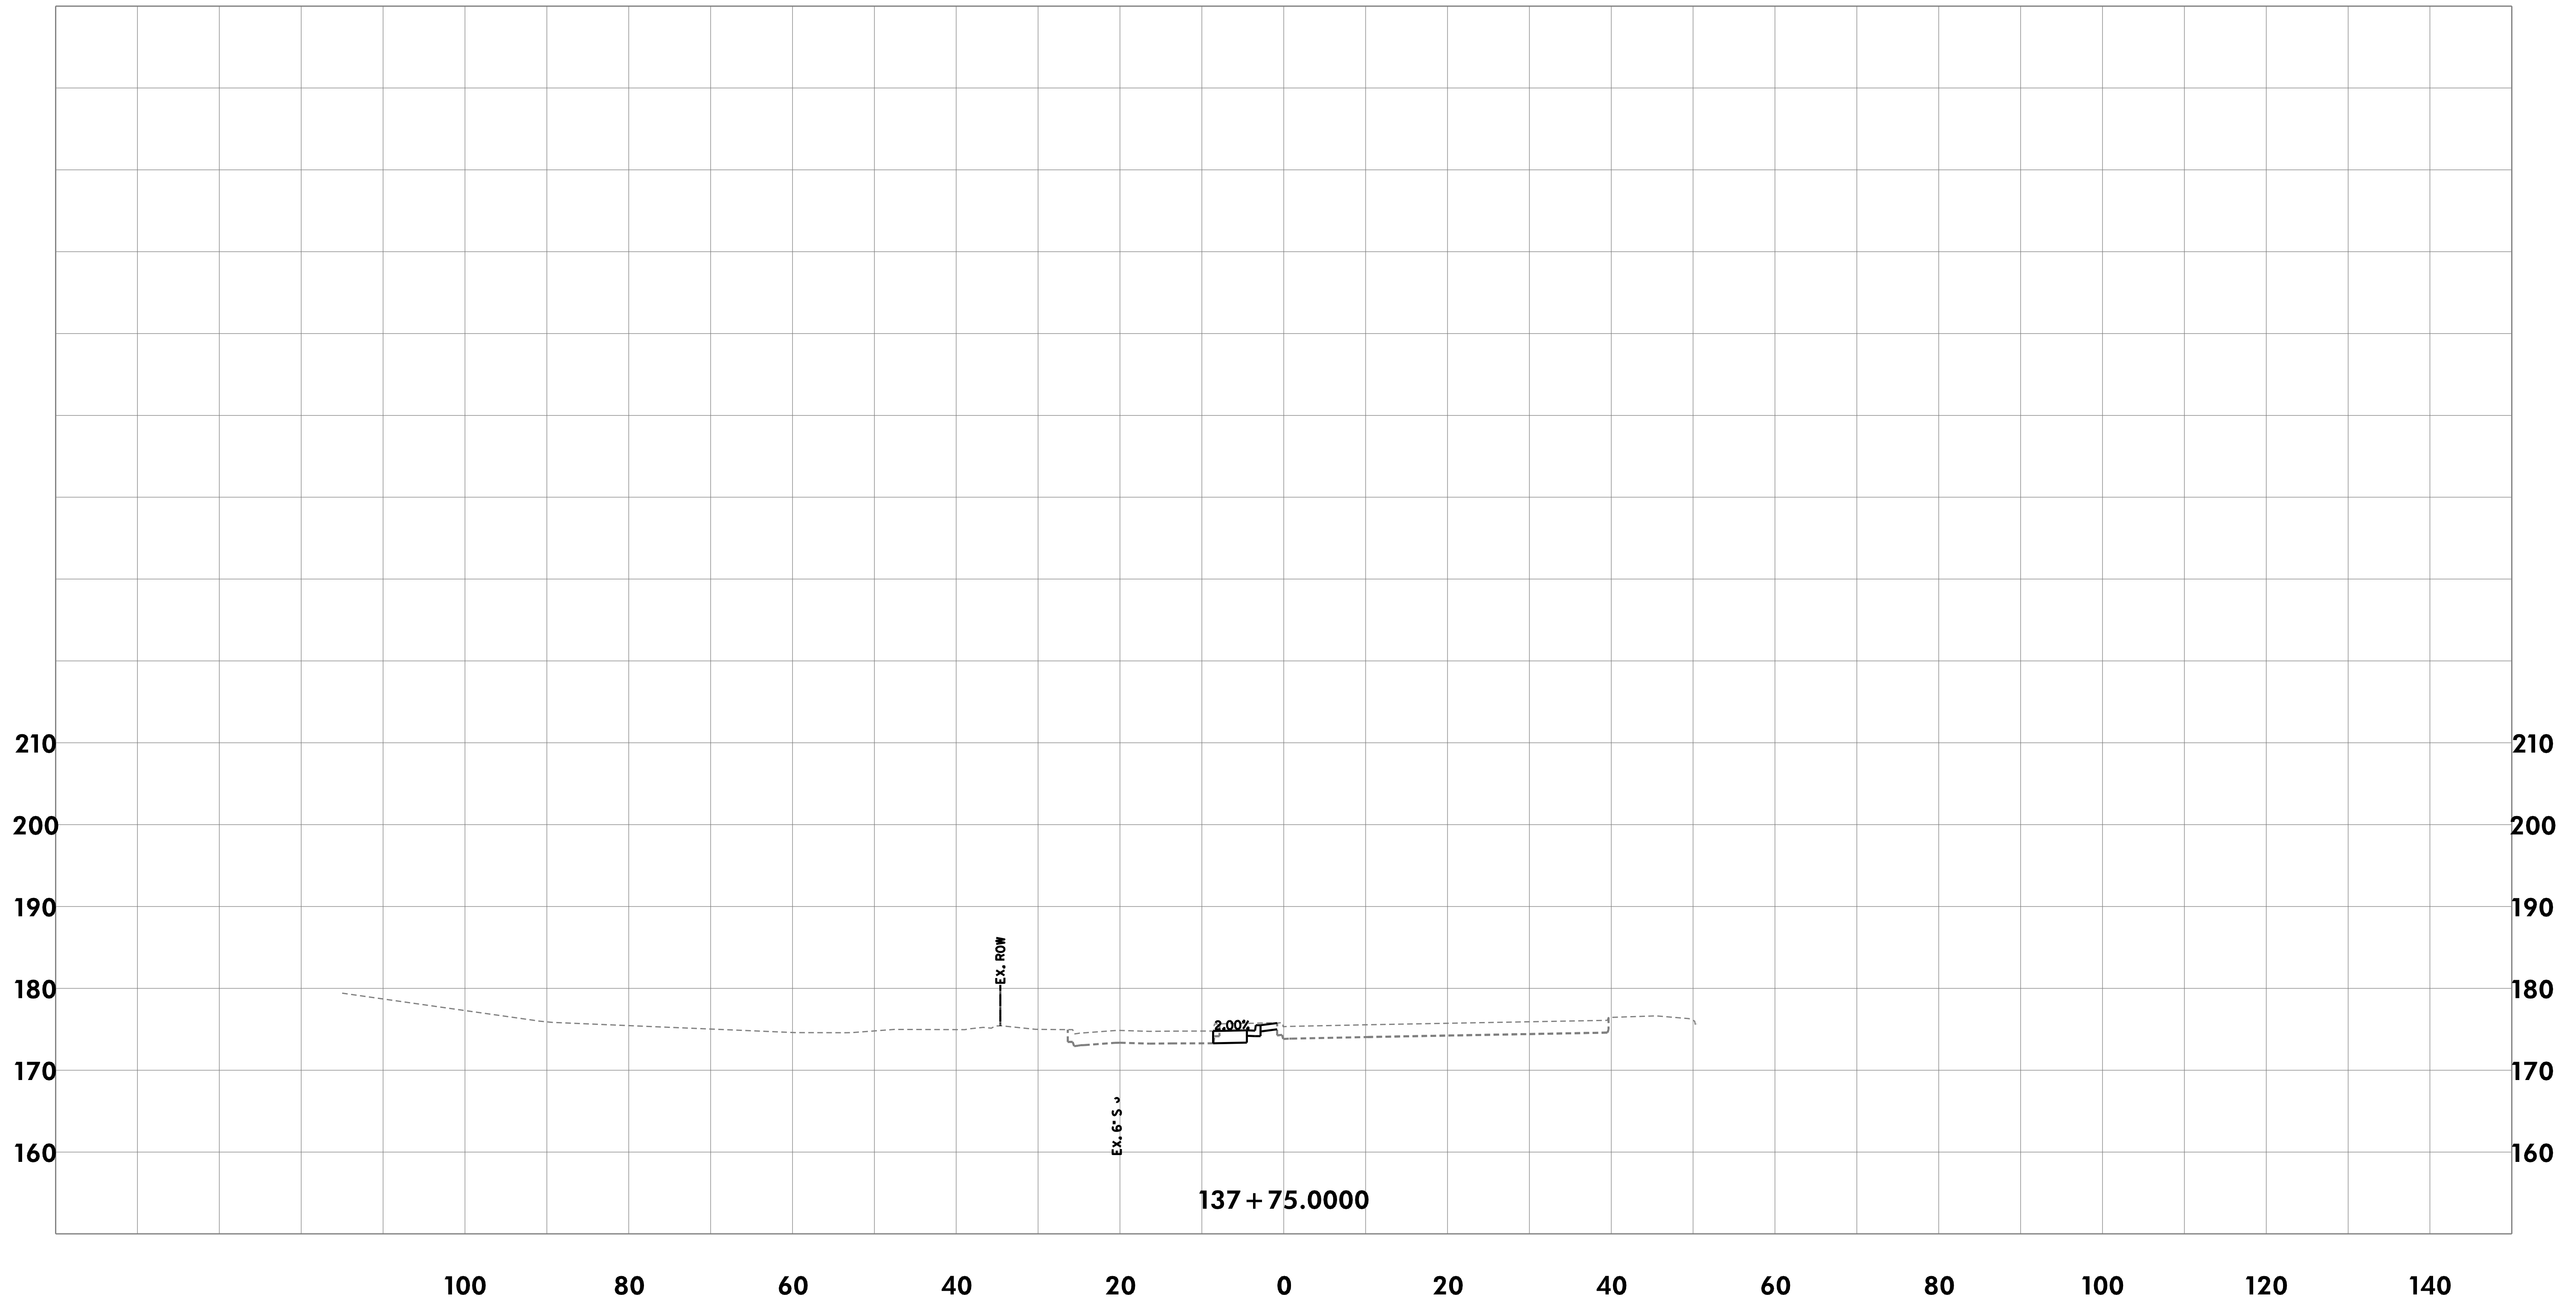

CROSS-SECTIONS

THE CITY OF TAKOMA PARK AND
METROPOLITAN WASHINGTON
COUNCIL OF GOVERNMENTS

NEW AVE BIKEWAY
MD 650 (NEW HAMPSHIRE AVENUE)

SCALE 1"=10' DATE MAY 2020

DESIGNED BY KBJ COUNTY MONTGOMERY

DRAWN BY KBJ


CHECKED BY RJG SHEET NO. 96 OF 114



Rummel, Klepper & Kahl, LLP
700 EAST PRATT STREET | BALTIMORE, MD 21202
SUITE 500 PH: (410) 728-2900

Engineers | Construction Managers | Planners | Scientists
www.rkk.com

\\bdsr-v06\2016\2016\16217-NewAveBike\CADD\Geopak\p1C_0000-NewAveBike.dgn
Monday, May 11, 2020 AT 08:07 AM

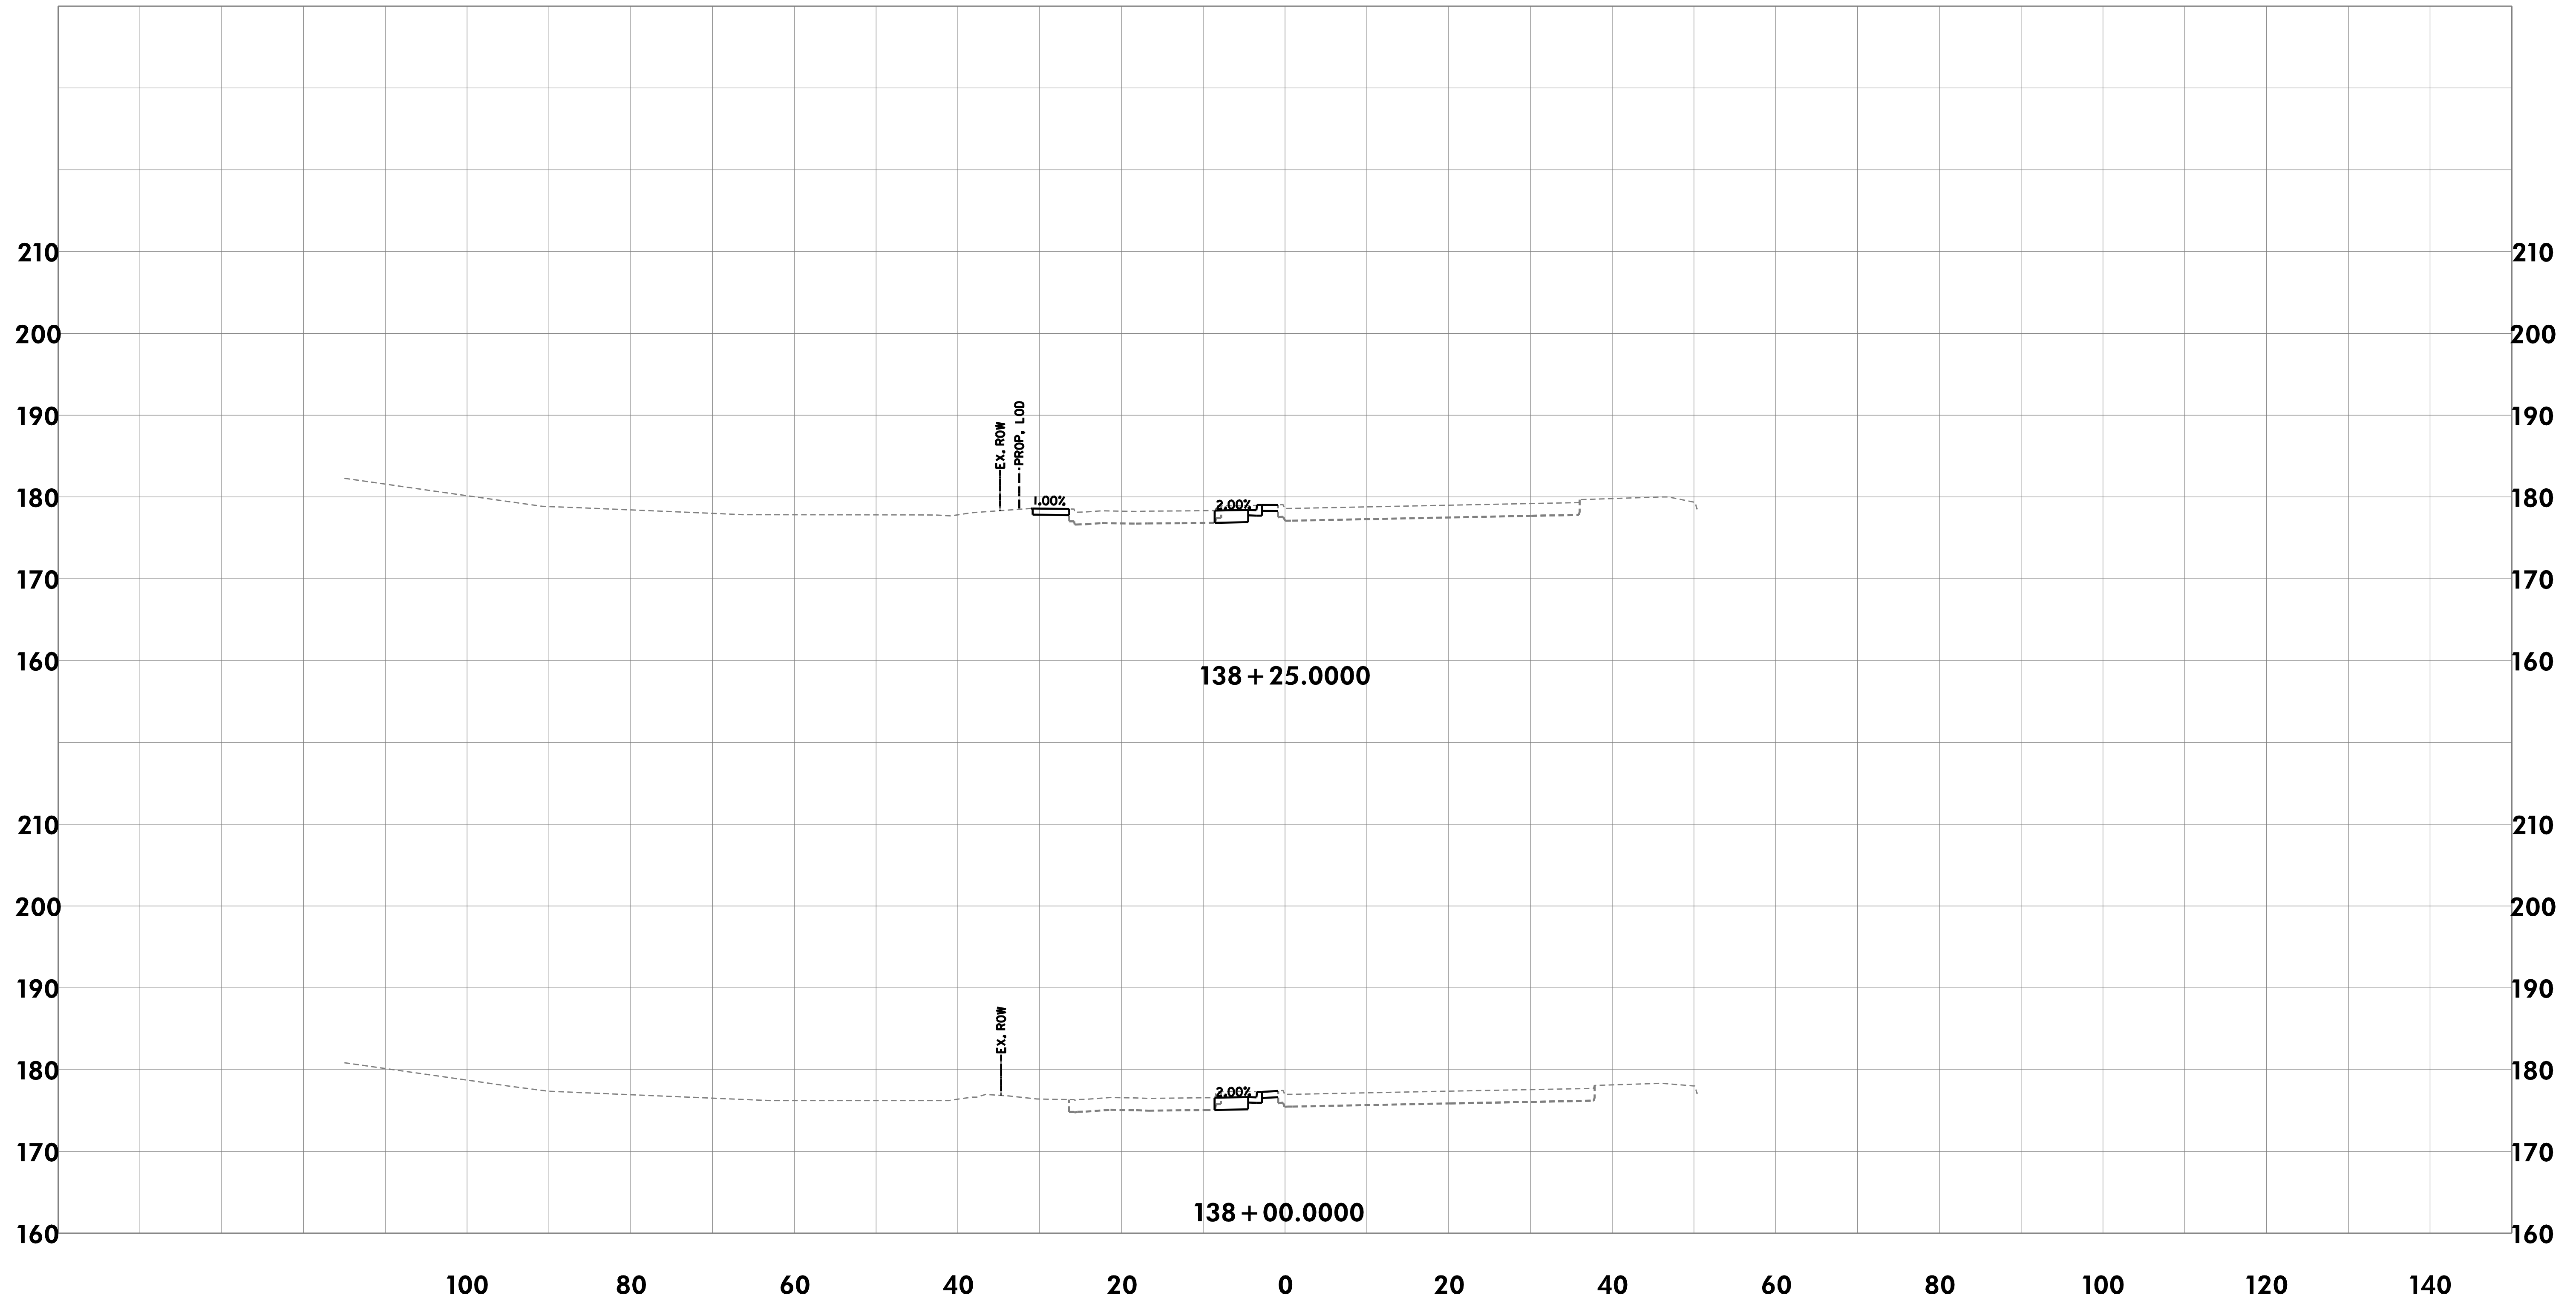

CROSS-SECTIONS

THE CITY OF TAKOMA PARK AND
METROPOLITAN WASHINGTON
COUNCIL OF GOVERNMENTS

NEW AVE BIKEWAY
MD 650 (NEW HAMPSHIRE AVENUE)


SCALE 1"=10' DATE MAY 2020
DESIGNED BY KBJ COUNTY MONTGOMERY
DRAWN BY KBJ
CHECKED BY RJG SHEET NO. 97 OF 114



Rummel, Klepper & Kahl, LLP
700 EAST PRATT STREET | BALTIMORE, MD 21202
SUITE 500 PH: (410) 728-2900

Engineers | Construction Managers | Planners | Scientists
www.rkk.com

\\bdsrv06\v2016\2016\16217-NewAveBike\CADD\Geopak\p1C_0000-NewAveBike.dgn
Monday, May 11, 2020 AT 08:07 AM

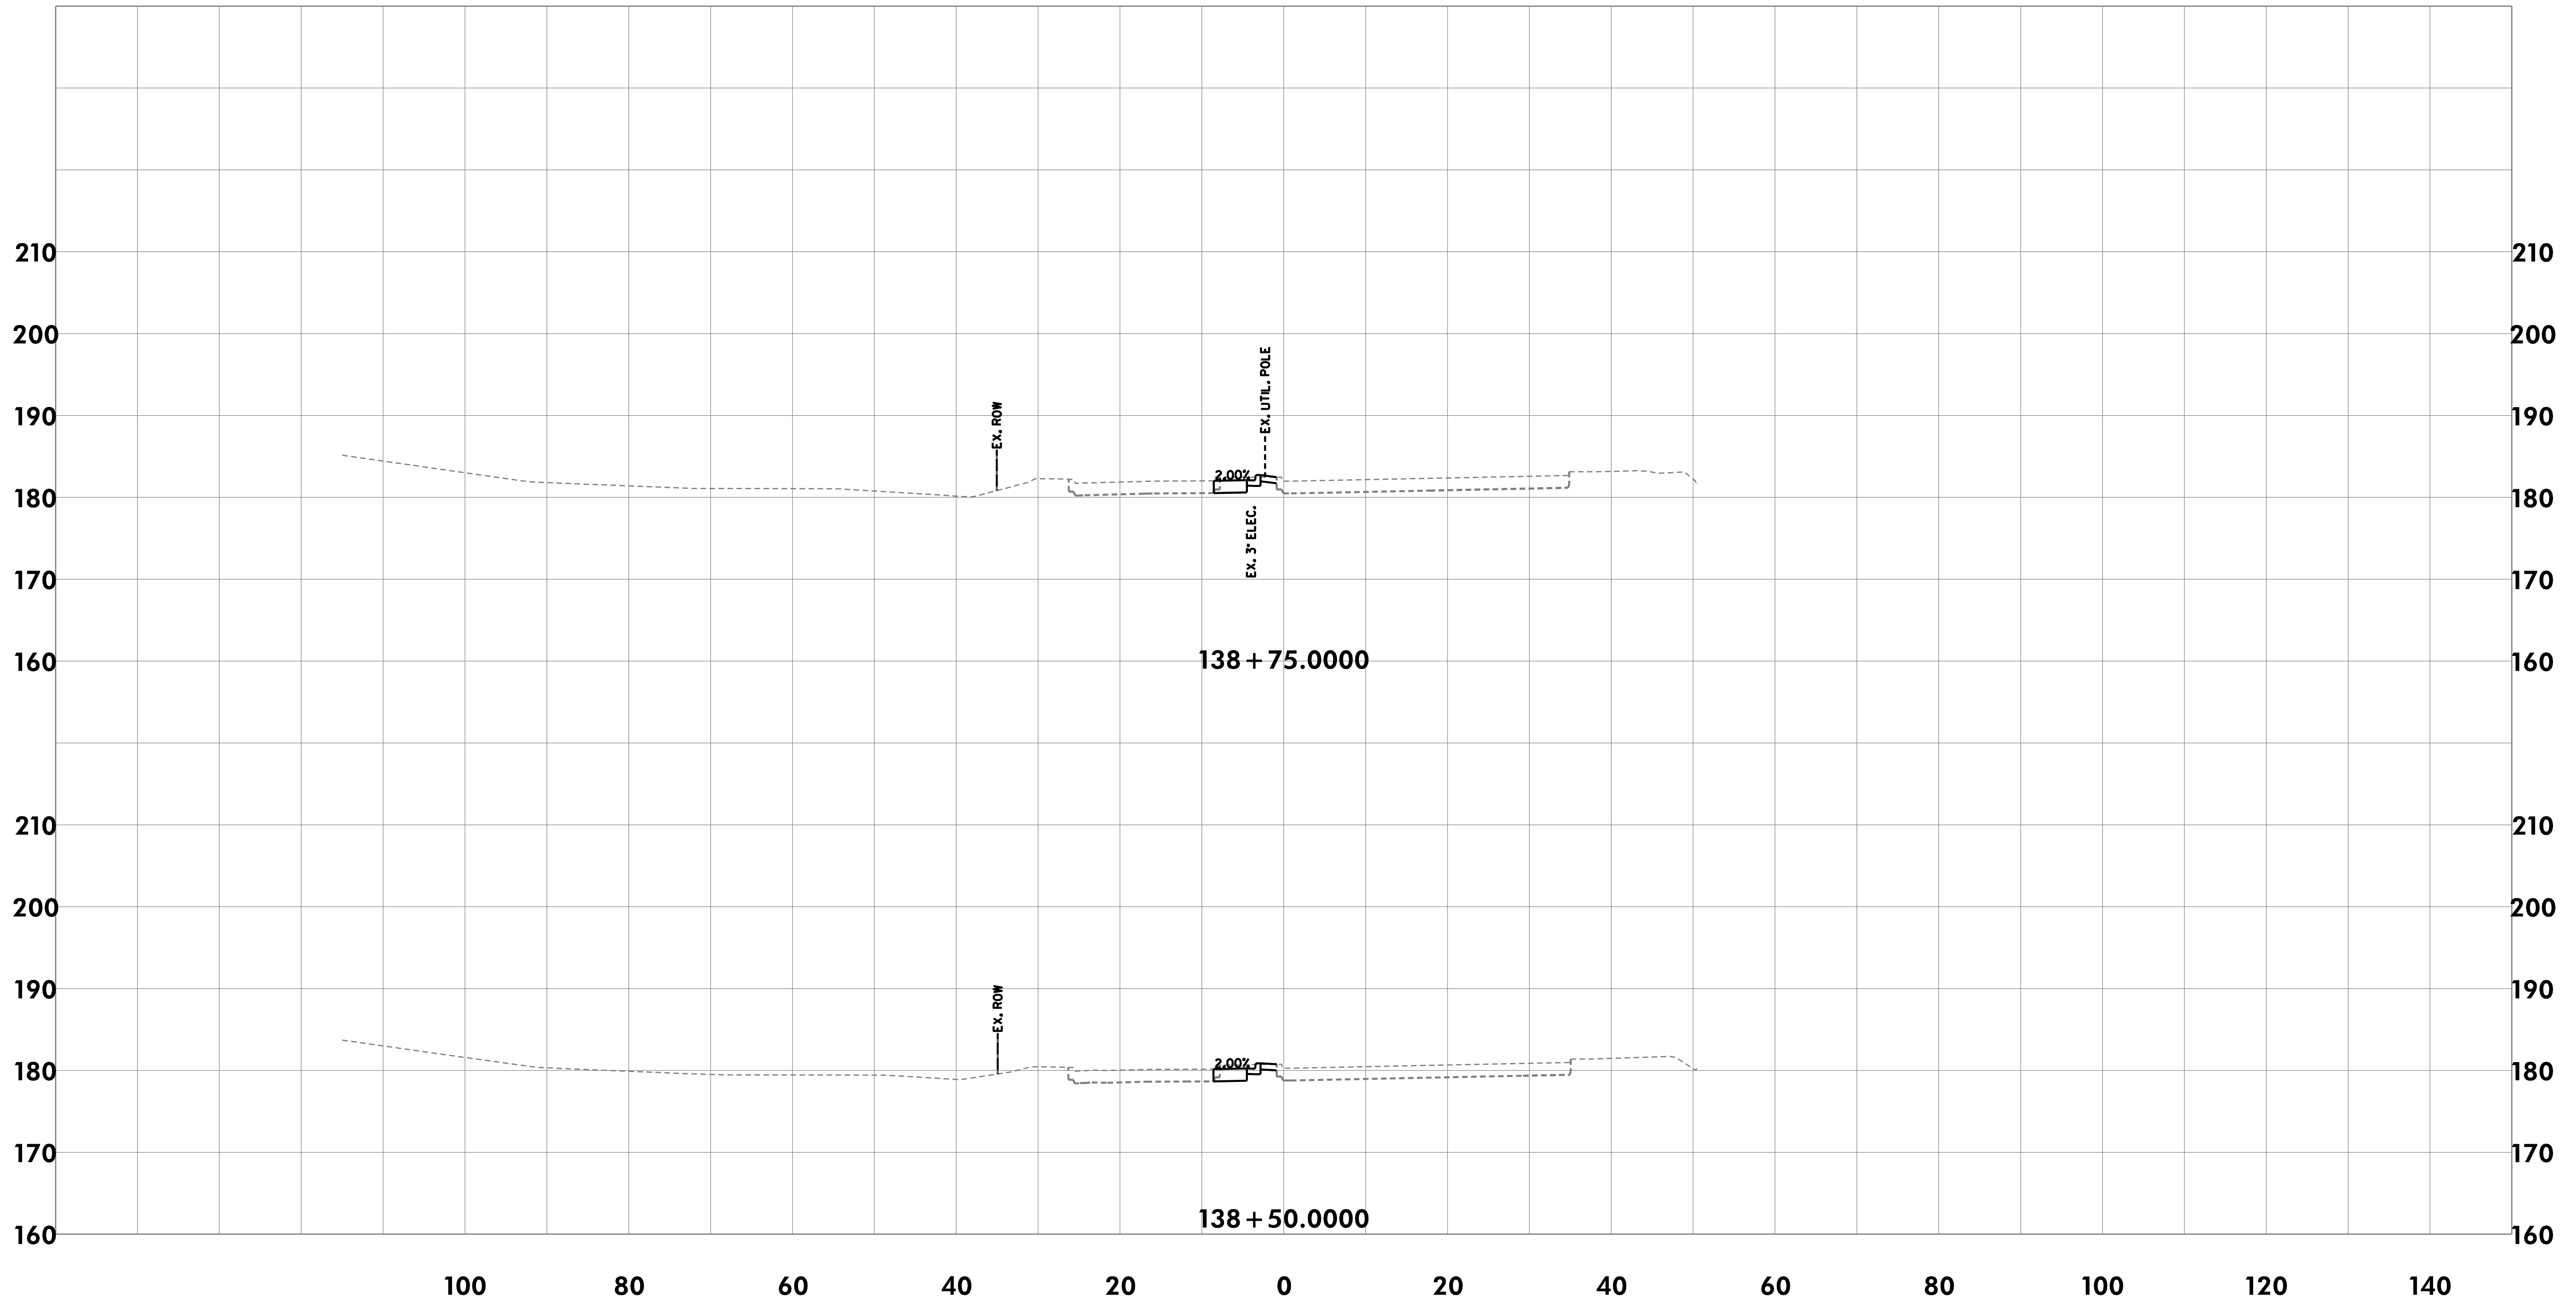

CROSS-SECTIONS

THE CITY OF TAKOMA PARK AND
METROPOLITAN WASHINGTON
COUNCIL OF GOVERNMENTS

NEW AVE BIKEWAY
MD 650 (NEW HAMPSHIRE AVENUE)

SCALE 1"=10' DATE MAY 2020

DESIGNED BY KBJ COUNTY MONTGOMERY

DRAWN BY KBJ


CHECKED BY RJG SHEET NO. 98 OF 114



Rummel, Klepper & Kahl, LLP
700 EAST PRATT STREET | BALTIMORE, MD 21202
SUITE 500 PH: (410) 728-2900

Engineers | Construction Managers | Planners | Scientists
www.rkk.com

\\bdsrv06\v2016\2016\16217-NewAveBike\CADD\Geopak\pkC_0000-NewAveBike.dgn
Monday, May 11, 2020 AT 08:07 AM

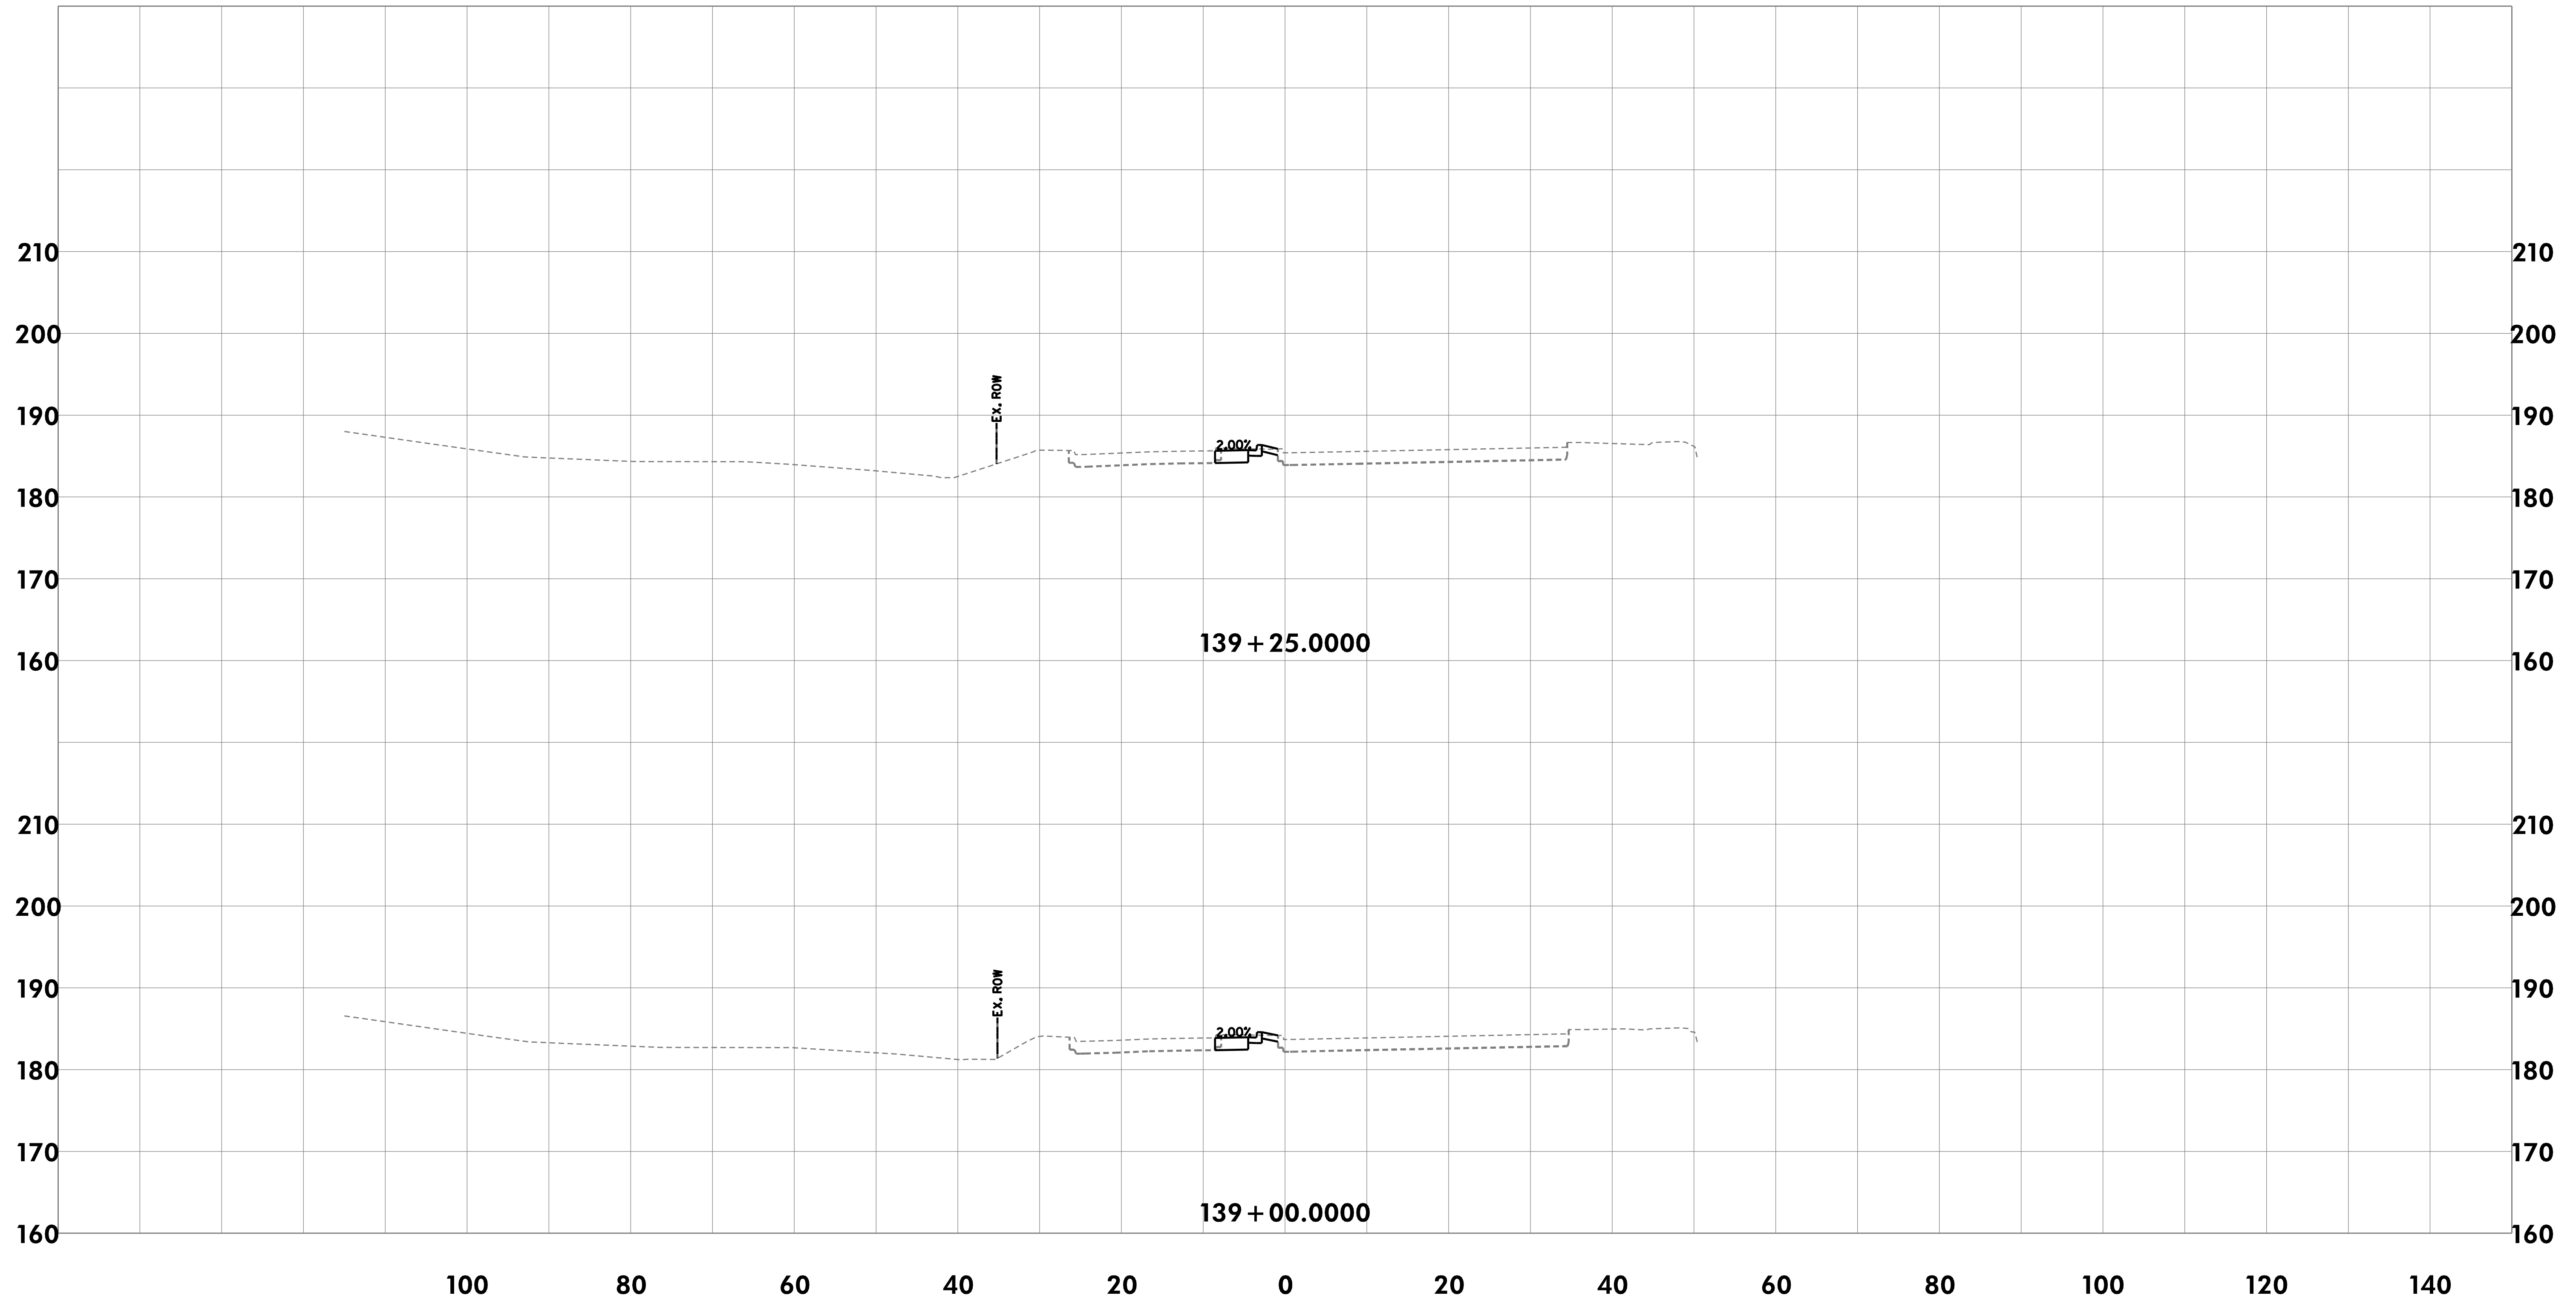

CROSS-SECTIONS

THE CITY OF TAKOMA PARK AND
METROPOLITAN WASHINGTON
COUNCIL OF GOVERNMENTS

NEW AVE BIKEWAY
MD 650 (NEW HAMPSHIRE AVENUE)

SCALE 1"=10' DATE MAY 2020

DESIGNED BY KBJ COUNTY MONTGOMERY

DRAWN BY KBJ


CHECKED BY RJG SHEET NO. 99 OF 114



Rummel, Klepper & Kahl, LLP
700 EAST PRATT STREET | BALTIMORE, MD 21202
SUITE 500 PH: (410) 728-2900

Engineers | Construction Managers | Planners | Scientists
www.rkk.com

\\bdsrv06\v2016\2016\16217-NewAveBike\CADD\Geopak\pfc_0000-NewAveBike.dgn
Monday, May 11, 2020 AT 08:07 AM

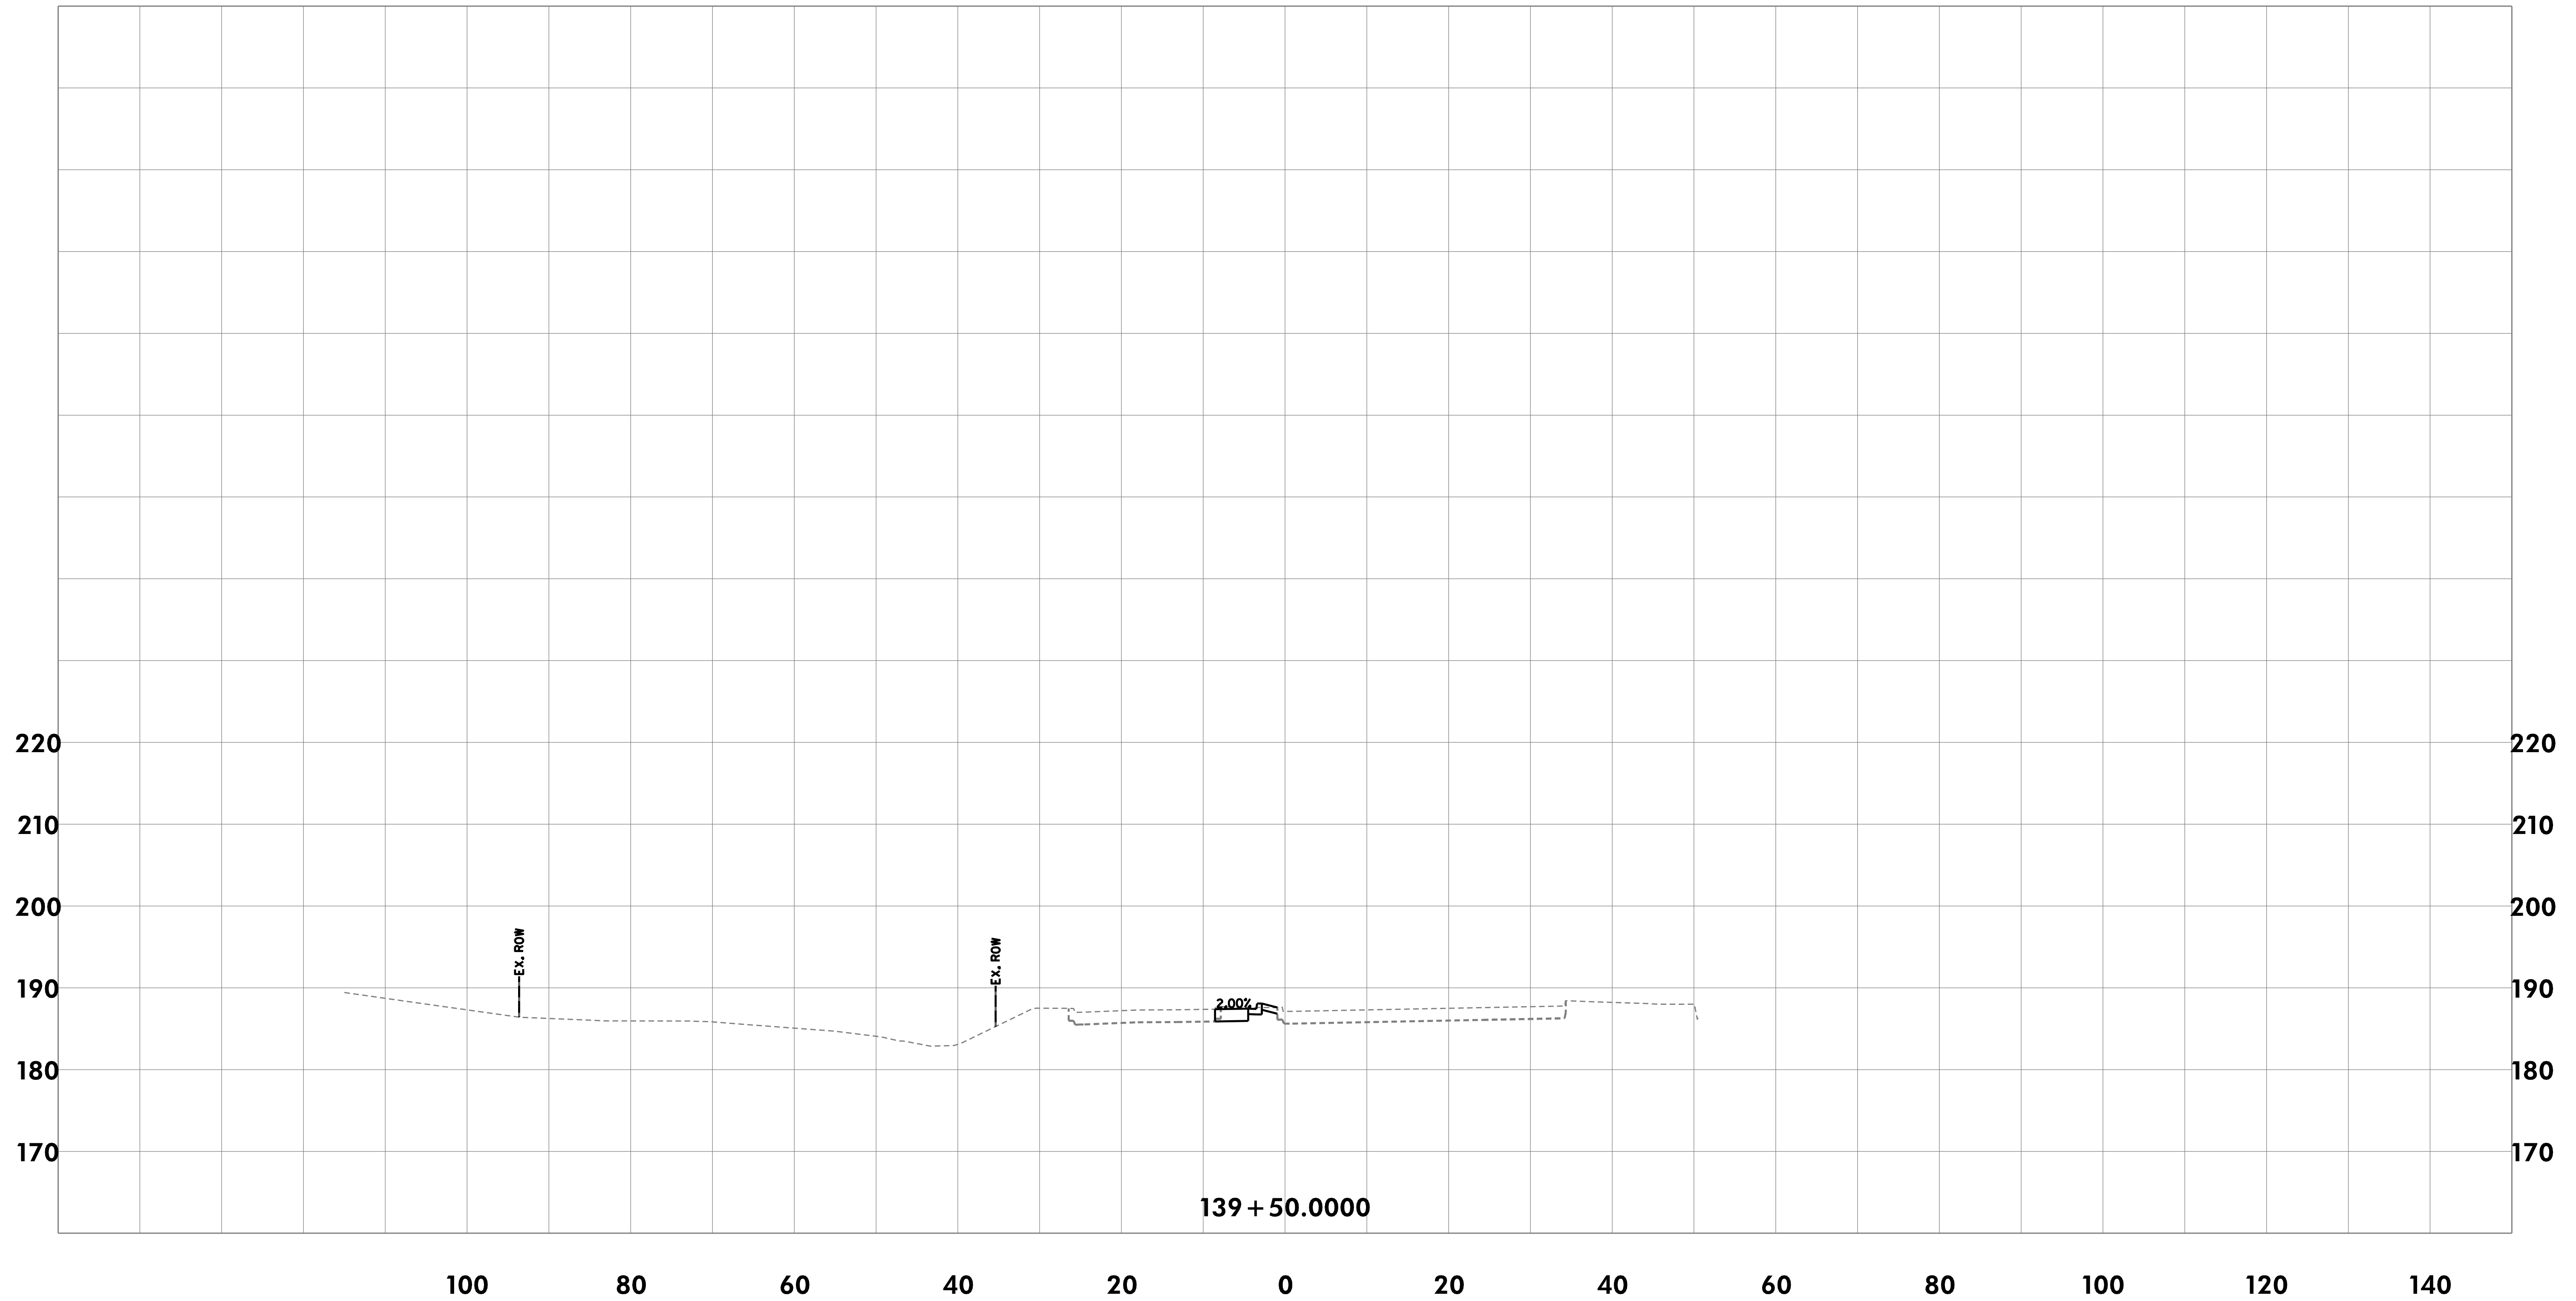

CROSS-SECTIONS

THE CITY OF TAKOMA PARK AND
METROPOLITAN WASHINGTON
COUNCIL OF GOVERNMENTS

NEW AVE BIKEWAY
MD 650 (NEW HAMPSHIRE AVENUE)

SCALE 1"=10' DATE MAY 2020

DESIGNED BY KBJ COUNTY MONTGOMERY

DRAWN BY KBJ


CHECKED BY RJG SHEET NO. 100 OF 114



Rummel, Klepper & Kahl, LLP
700 EAST PRATT STREET | BALTIMORE, MD 21202
SUITE 500 PH: (410) 728-2900

Engineers | Construction Managers | Planners | Scientists
www.rkk.com

\\bdsrv06\v2016\2016\16217-NewAveBike\CADD\Geopak\pkc_0000-NewAveBike.dgn
Monday, May 11, 2020 AT 08:07 AM

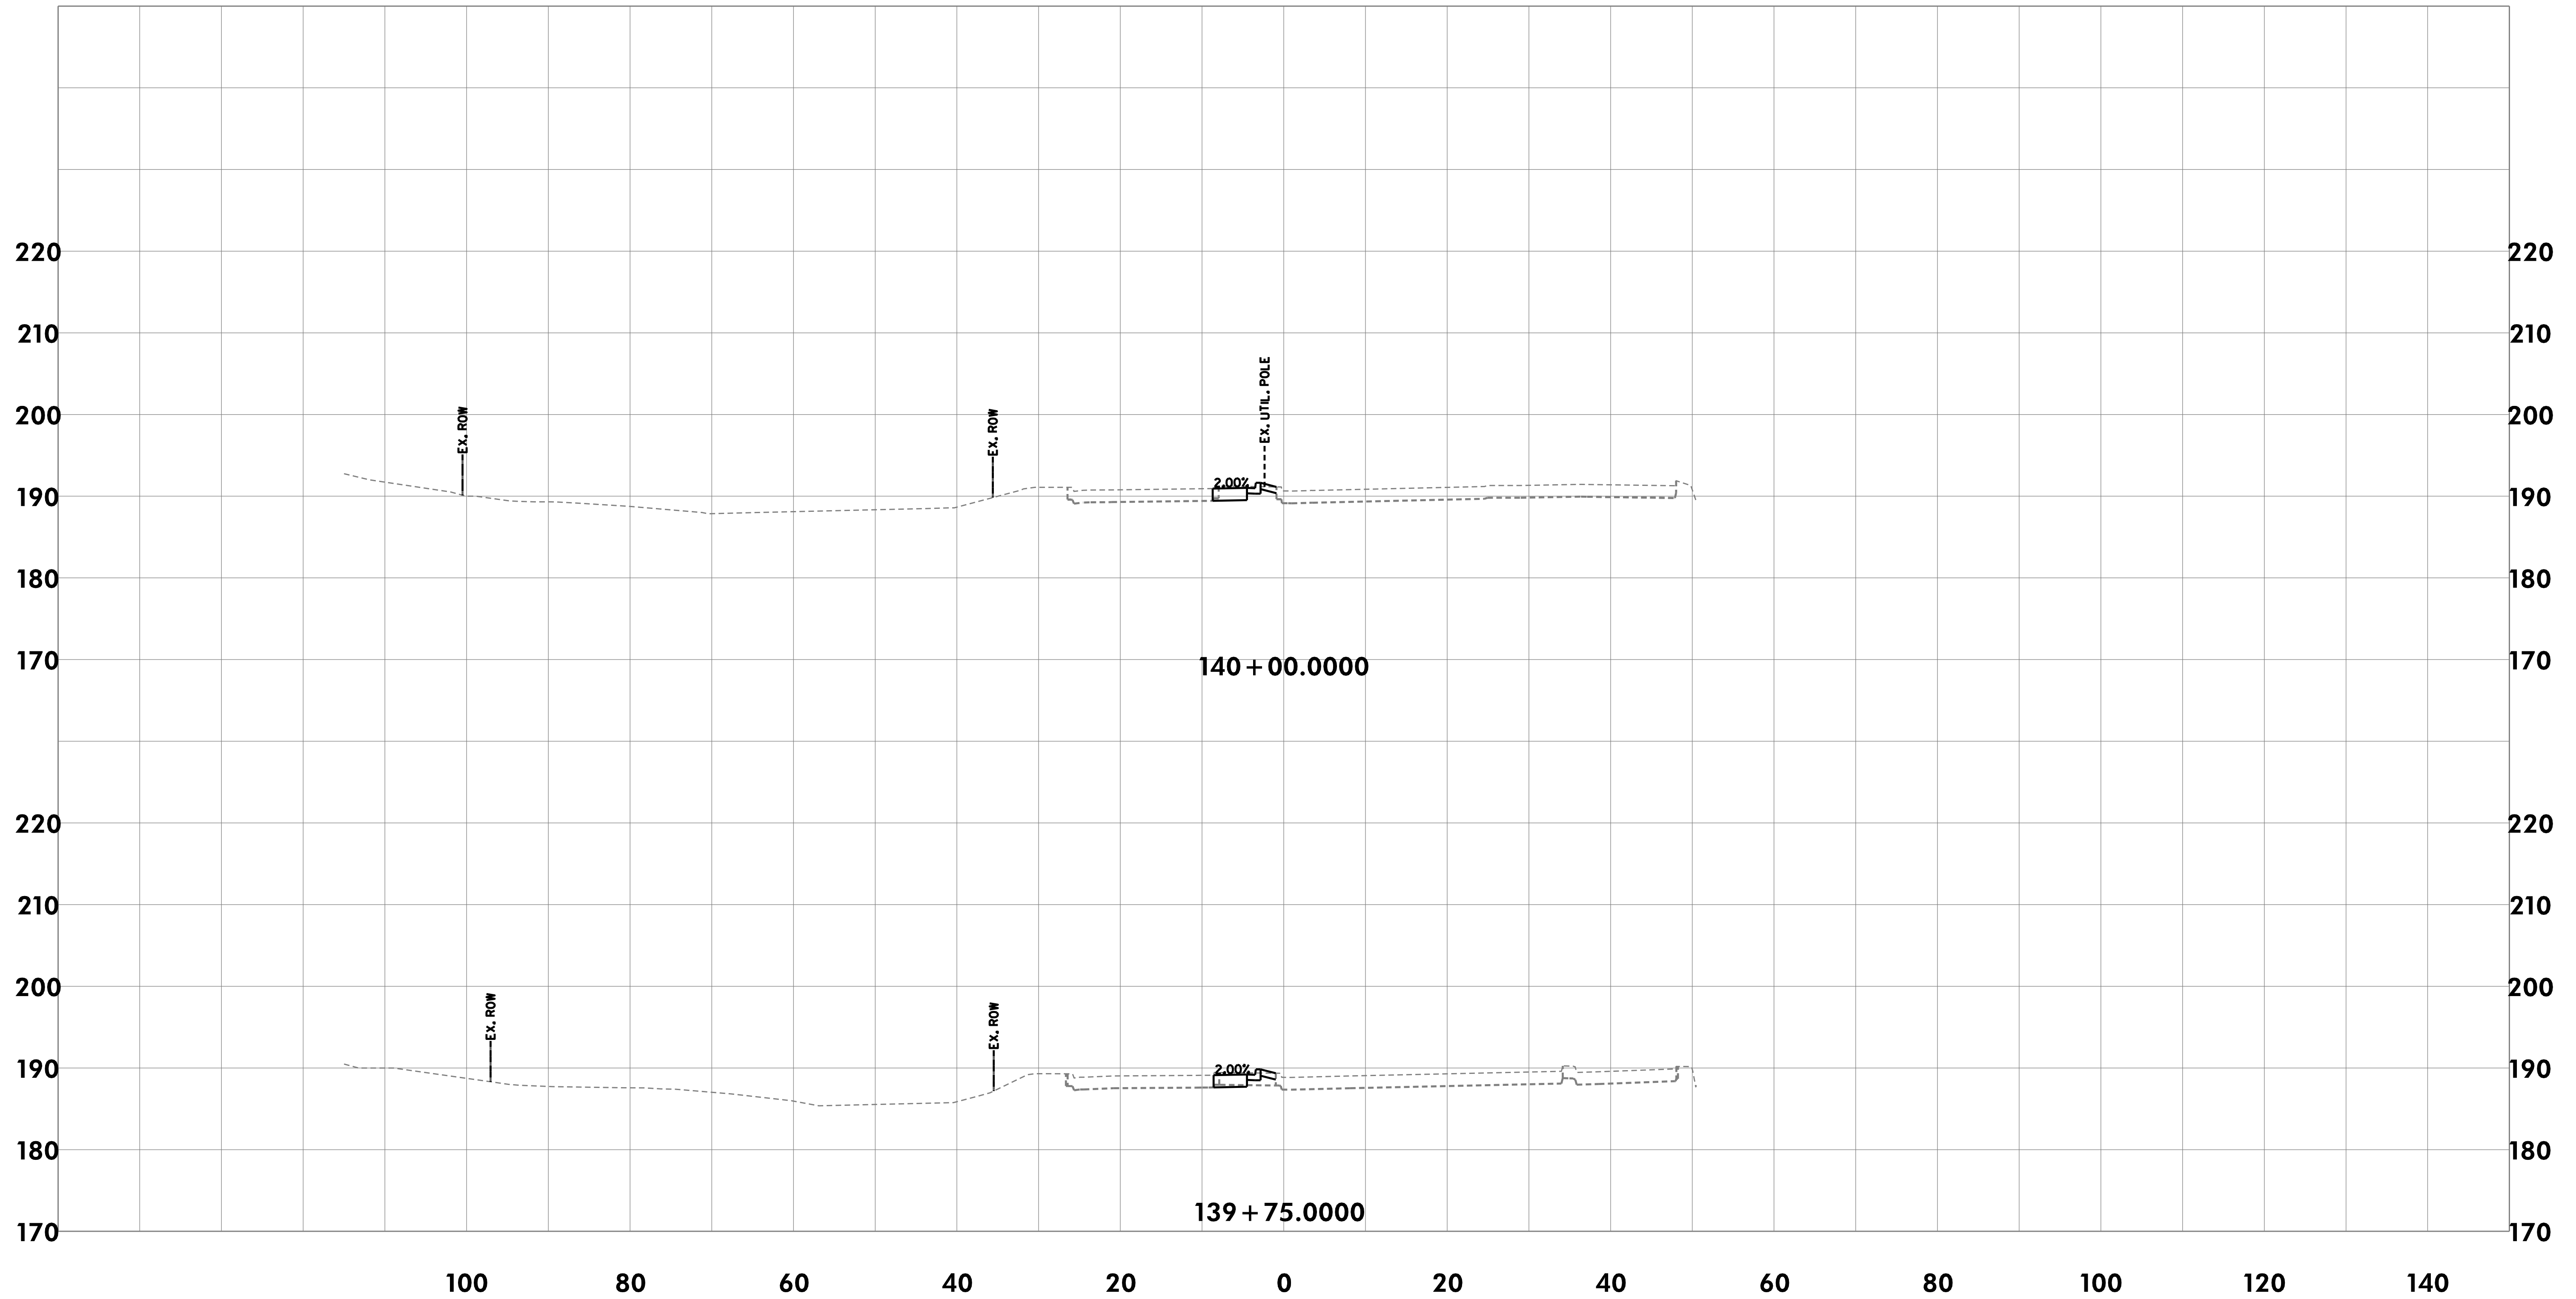

CROSS-SECTIONS

THE CITY OF TAKOMA PARK AND
METROPOLITAN WASHINGTON
COUNCIL OF GOVERNMENTS

NEW AVE BIKEWAY
MD 650 (NEW HAMPSHIRE AVENUE)

SCALE 1" = 10' DATE MAY 2020

DESIGNED BY KBJ COUNTY MONTGOMERY

DRAWN BY KBJ


CHECKED BY RJG SHEET NO. 101 OF 114



Rummel, Klepper & Kahl, LLP
700 EAST PRATT STREET | BALTIMORE, MD 21202
SUITE 500 PH: (410) 728-2900

Engineers | Construction Managers | Planners | Scientists
www.rkk.com

\\bdsrv06\v2016\2016\16217-NewAveBike\CADD\Geopak\pfc_0000-NewAveBike.dgn
Monday, May 11, 2020 AT 08:07 AM

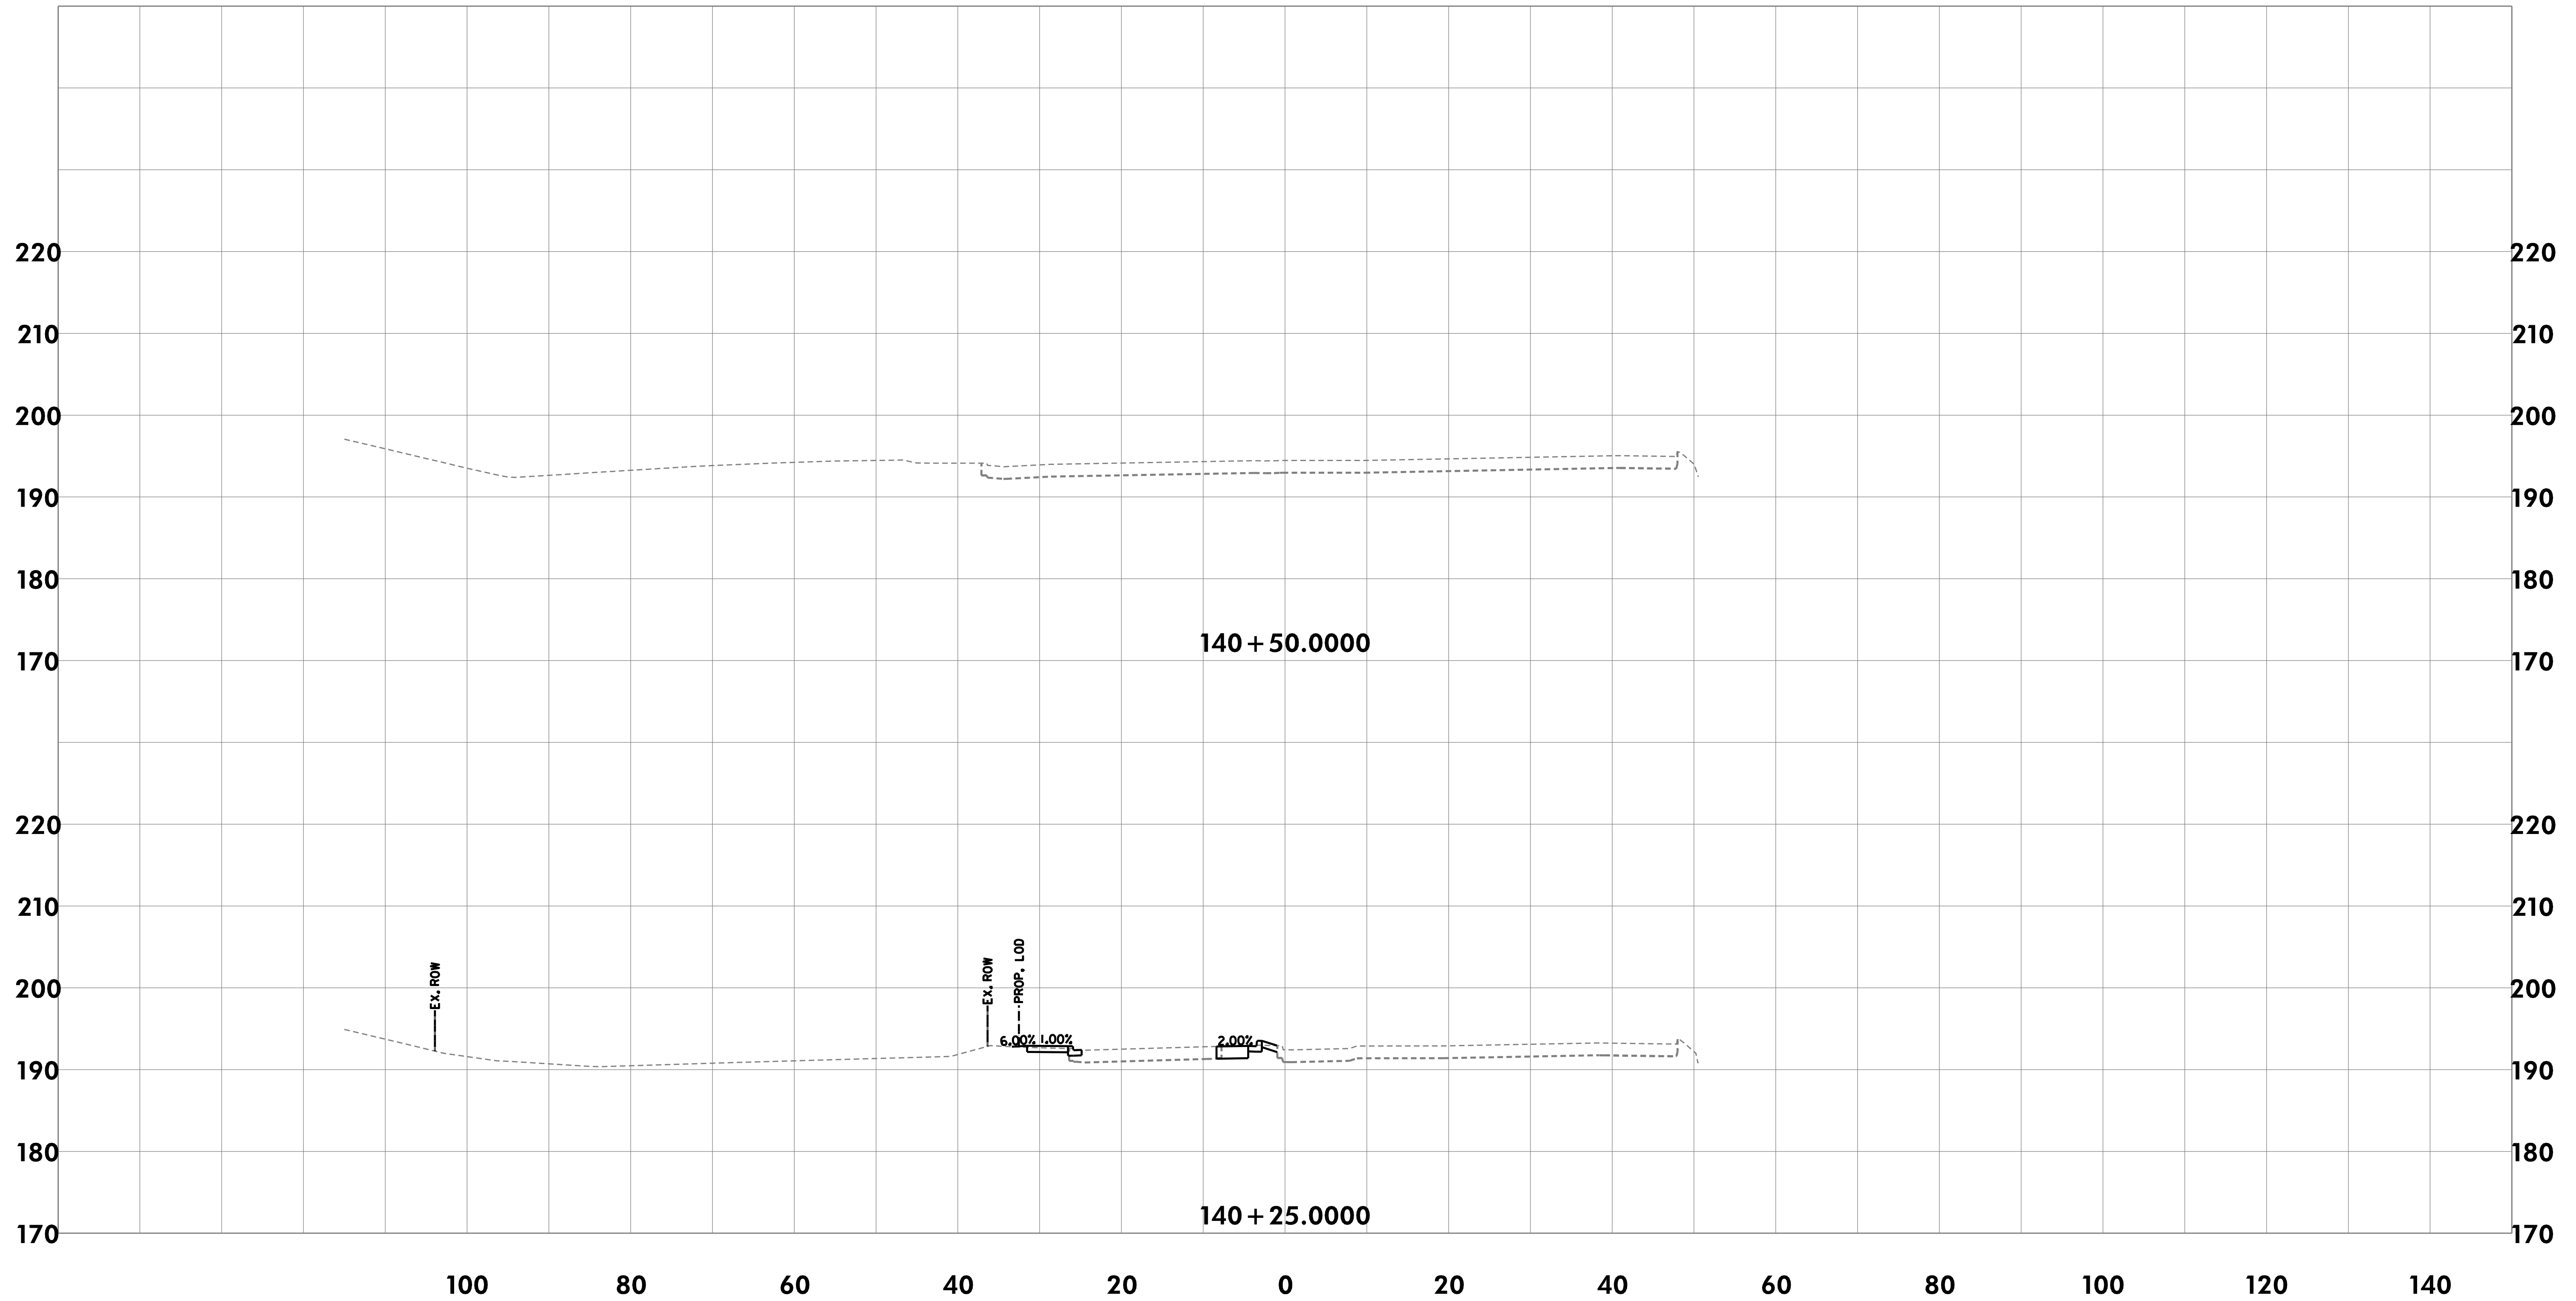

CROSS-SECTIONS

THE CITY OF TAKOMA PARK AND
METROPOLITAN WASHINGTON
COUNCIL OF GOVERNMENTS

NEW AVE BIKEWAY
MD 650 (NEW HAMPSHIRE AVENUE)

SCALE 1"=10' DATE MAY 2020

DESIGNED BY KBJ COUNTY MONTGOMERY

DRAWN BY KBJ


CHECKED BY RJG SHEET NO. 102 OF 114



Rummel, Klepper & Kahl, LLP
700 EAST PRATT STREET | BALTIMORE, MD 21202
SUITE 500 PH: (410) 728-2900

Engineers | Construction Managers | Planners | Scientists
www.rkk.com

\\bdsrv06\v2016\2016\16217-NewAveBike\CADD\Geopak\pfc_0000-NewAveBike.dgn
Monday, May 11, 2020 AT 08:07 AM

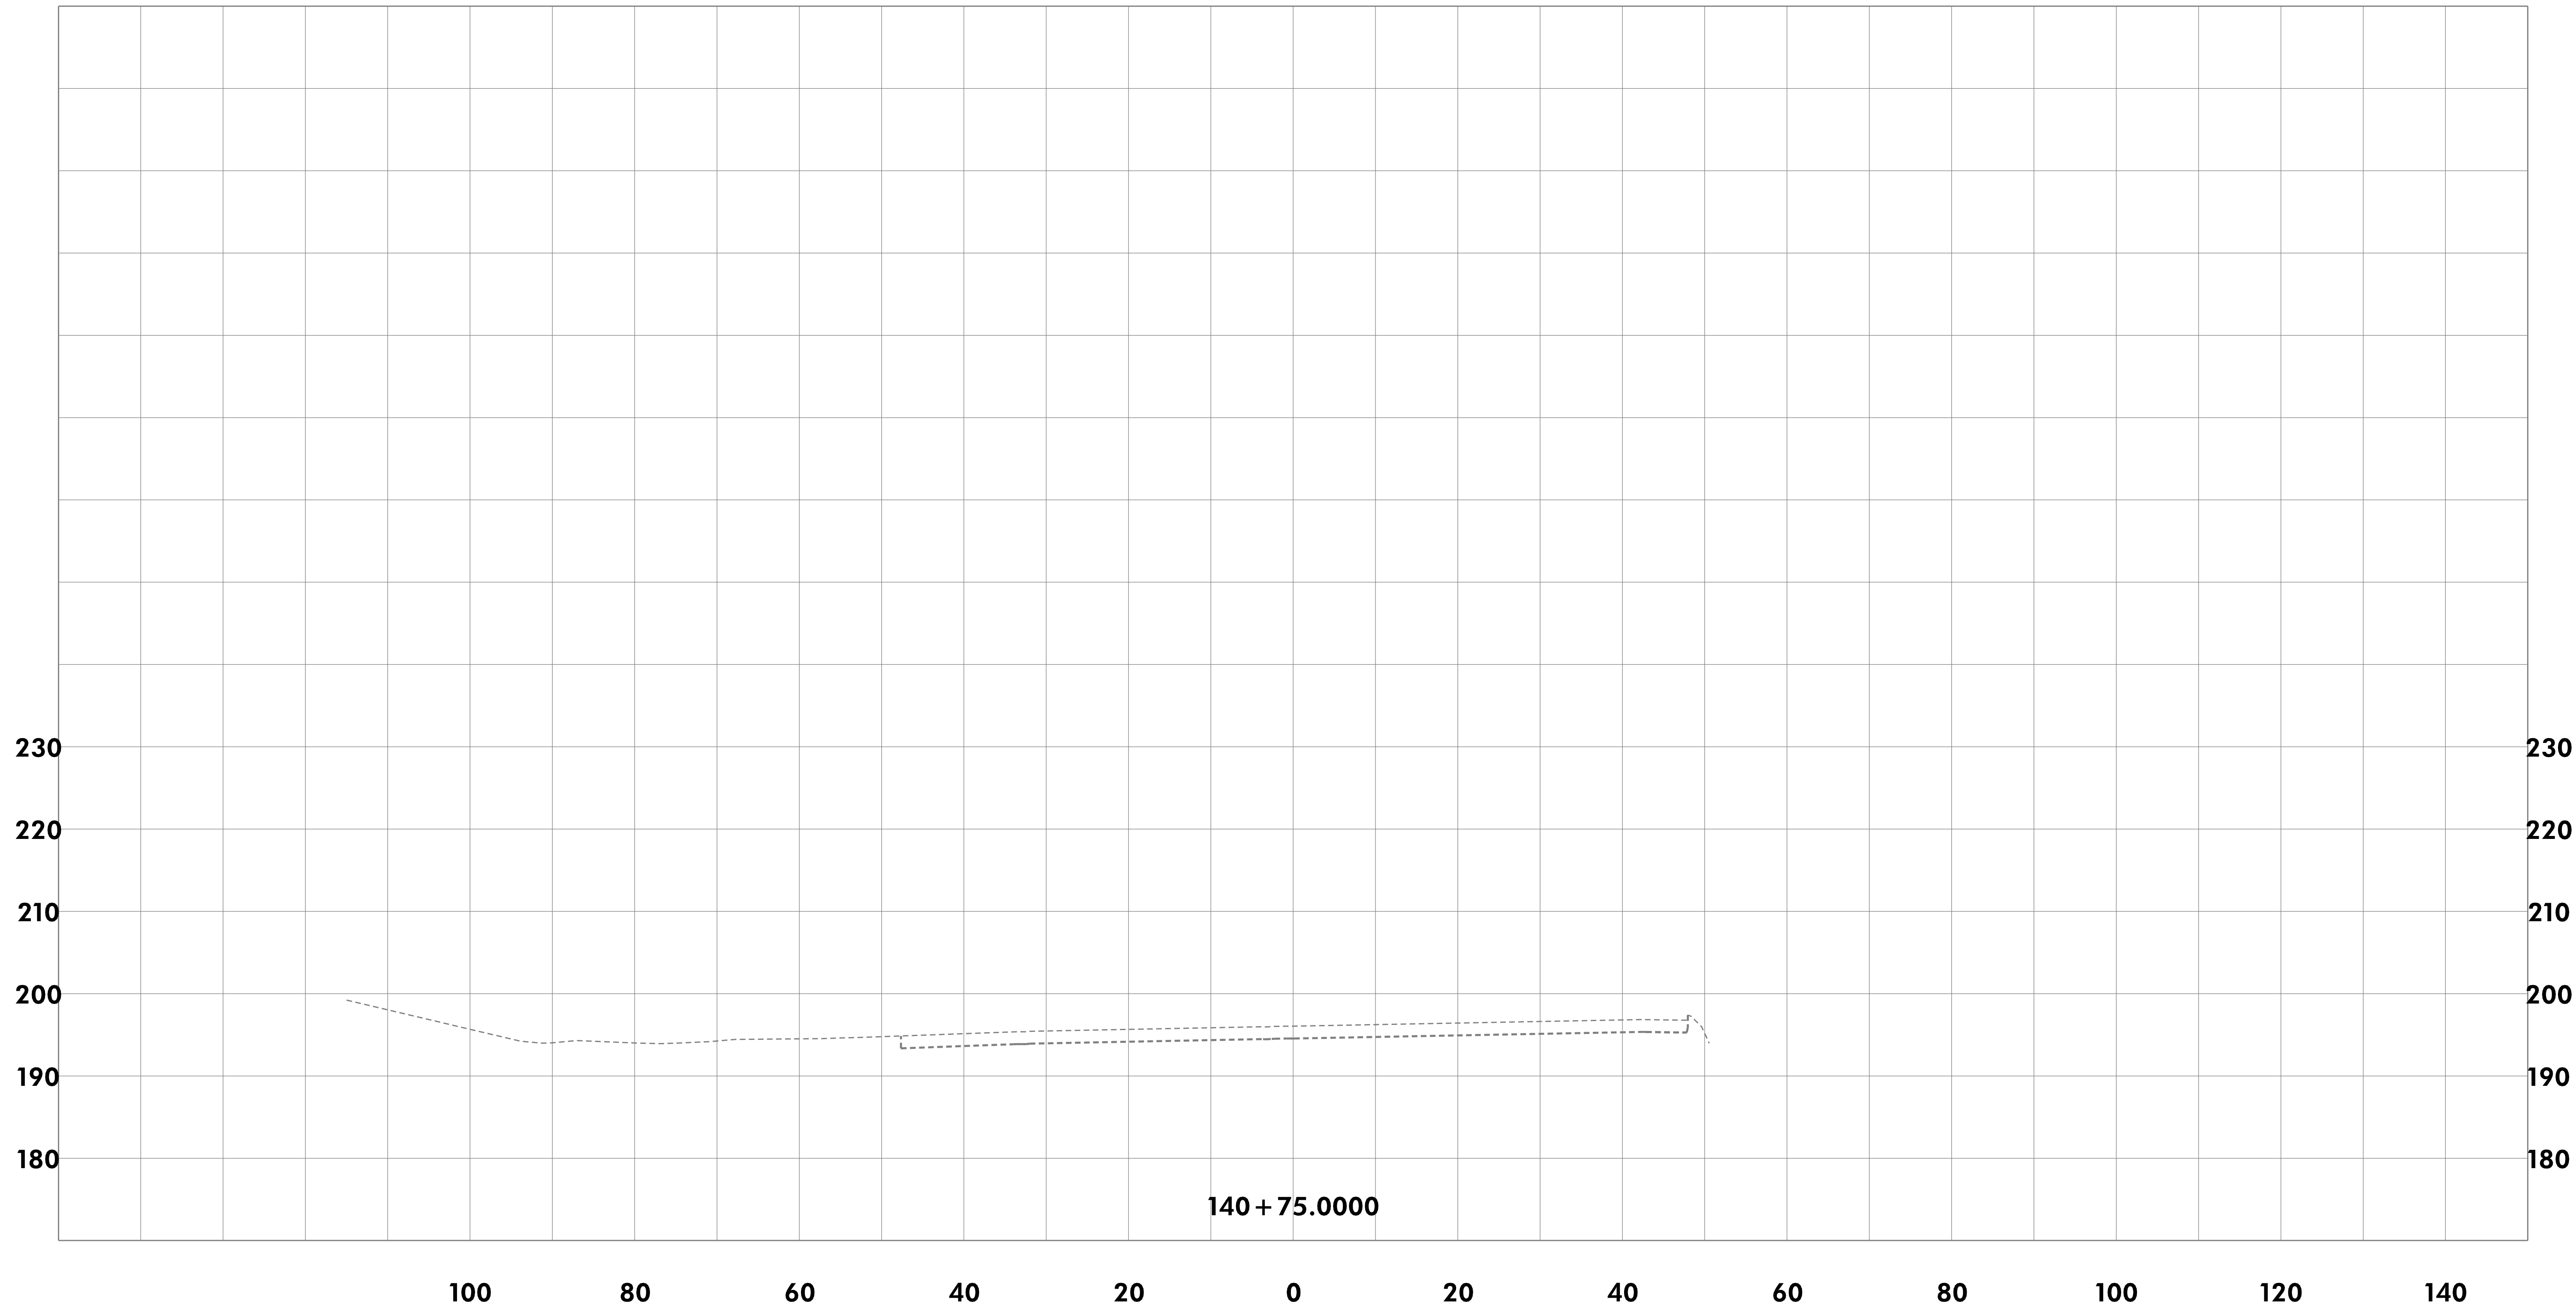

CROSS-SECTIONS

THE CITY OF TAKOMA PARK AND
METROPOLITAN WASHINGTON
COUNCIL OF GOVERNMENTS

NEW AVE BIKEWAY
MD 650 (NEW HAMPSHIRE AVENUE)

SCALE 1"=10' DATE MAY 2020

DESIGNED BY KBJ COUNTY MONTGOMERY

DRAWN BY KBJ


CHECKED BY RJG SHEET NO. 103 OF 114



Rummel, Klepper & Kahl, LLP
700 EAST PRATT STREET | BALTIMORE, MD 21202
SUITE 500 PH: (410) 728-2900

Engineers | Construction Managers | Planners | Scientists
www.rkk.com

\\bdsrv06\v2016\2016\16217-NewAveBike\CAD\Geopak\p1C_0000-NewAveBike.dgn
Monday, May 11, 2020 AT 08:07 AM

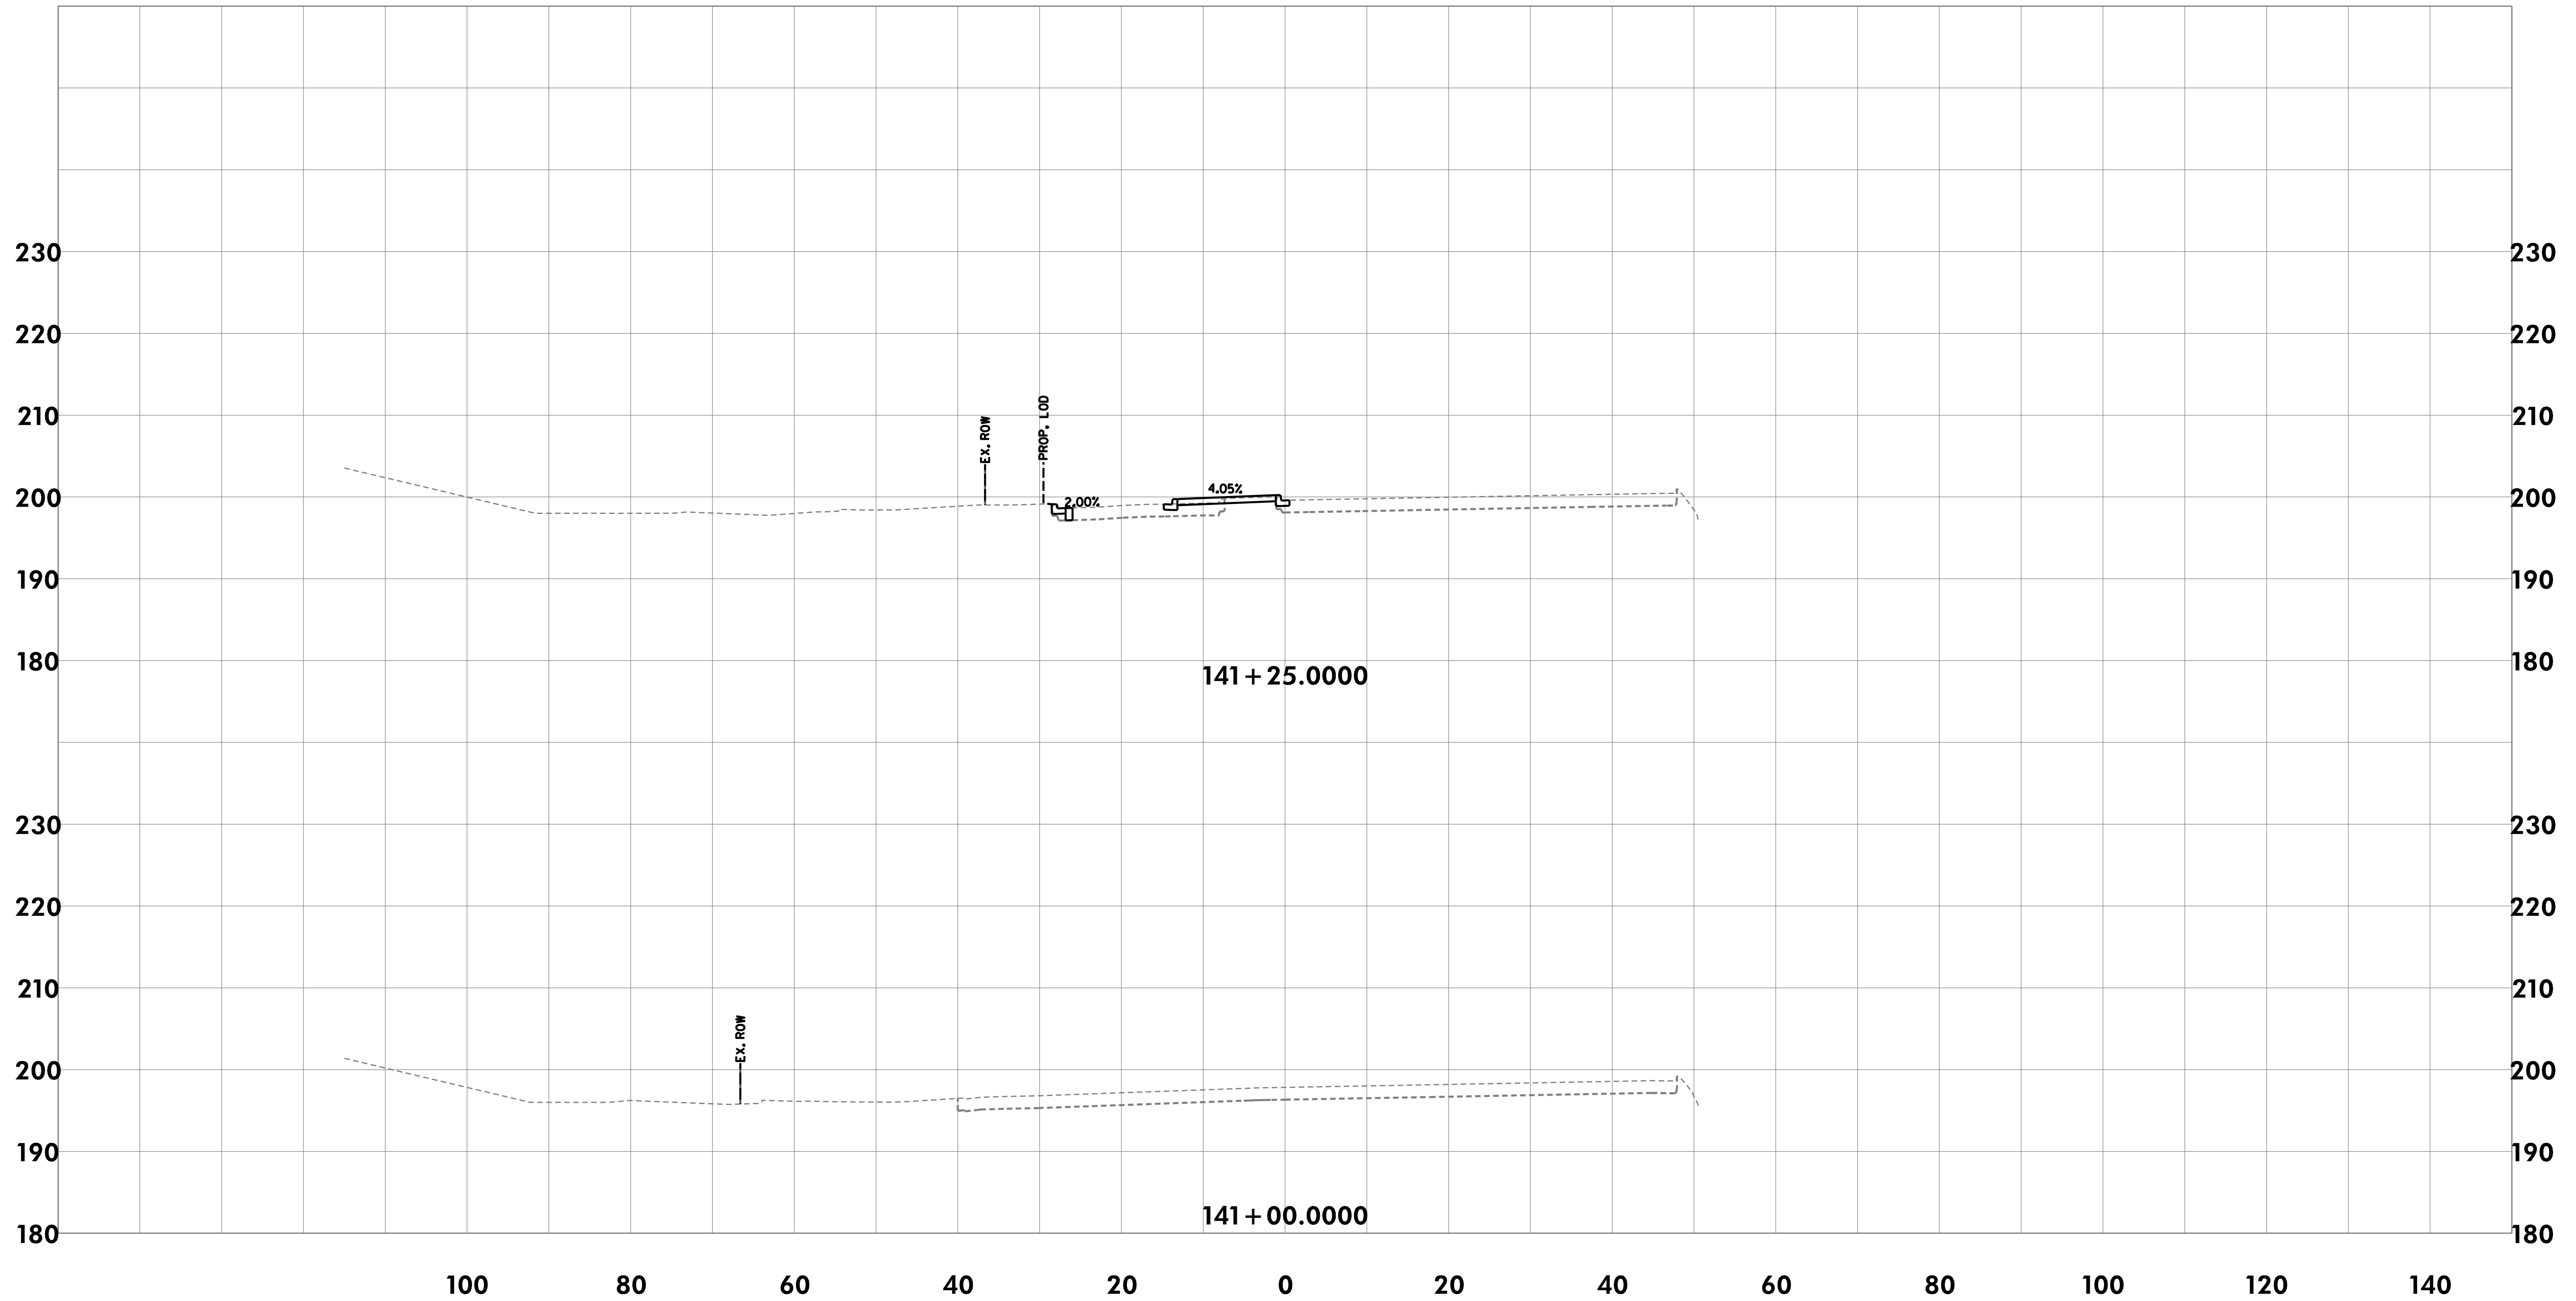

CROSS-SECTIONS

THE CITY OF TAKOMA PARK AND
METROPOLITAN WASHINGTON
COUNCIL OF GOVERNMENTS

NEW AVE BIKEWAY
MD 650 (NEW HAMPSHIRE AVENUE)

SCALE 1"=10' DATE MAY 2020

DESIGNED BY KBJ COUNTY MONTGOMERY

DRAWN BY KBJ


CHECKED BY RJG SHEET NO. 104 OF 114



Rummel, Klepper & Kahl, LLP
700 EAST PRATT STREET | BALTIMORE, MD 21202
SUITE 500 PH: (410) 728-2900

Engineers | Construction Managers | Planners | Scientists
www.rkk.com

\\bdsrv06\v2016\2016\16217-NewAveBike\CADD\Geopak\p1C_0000-NewAveBike.dgn
Monday, May 11, 2020 AT 08:07 AM

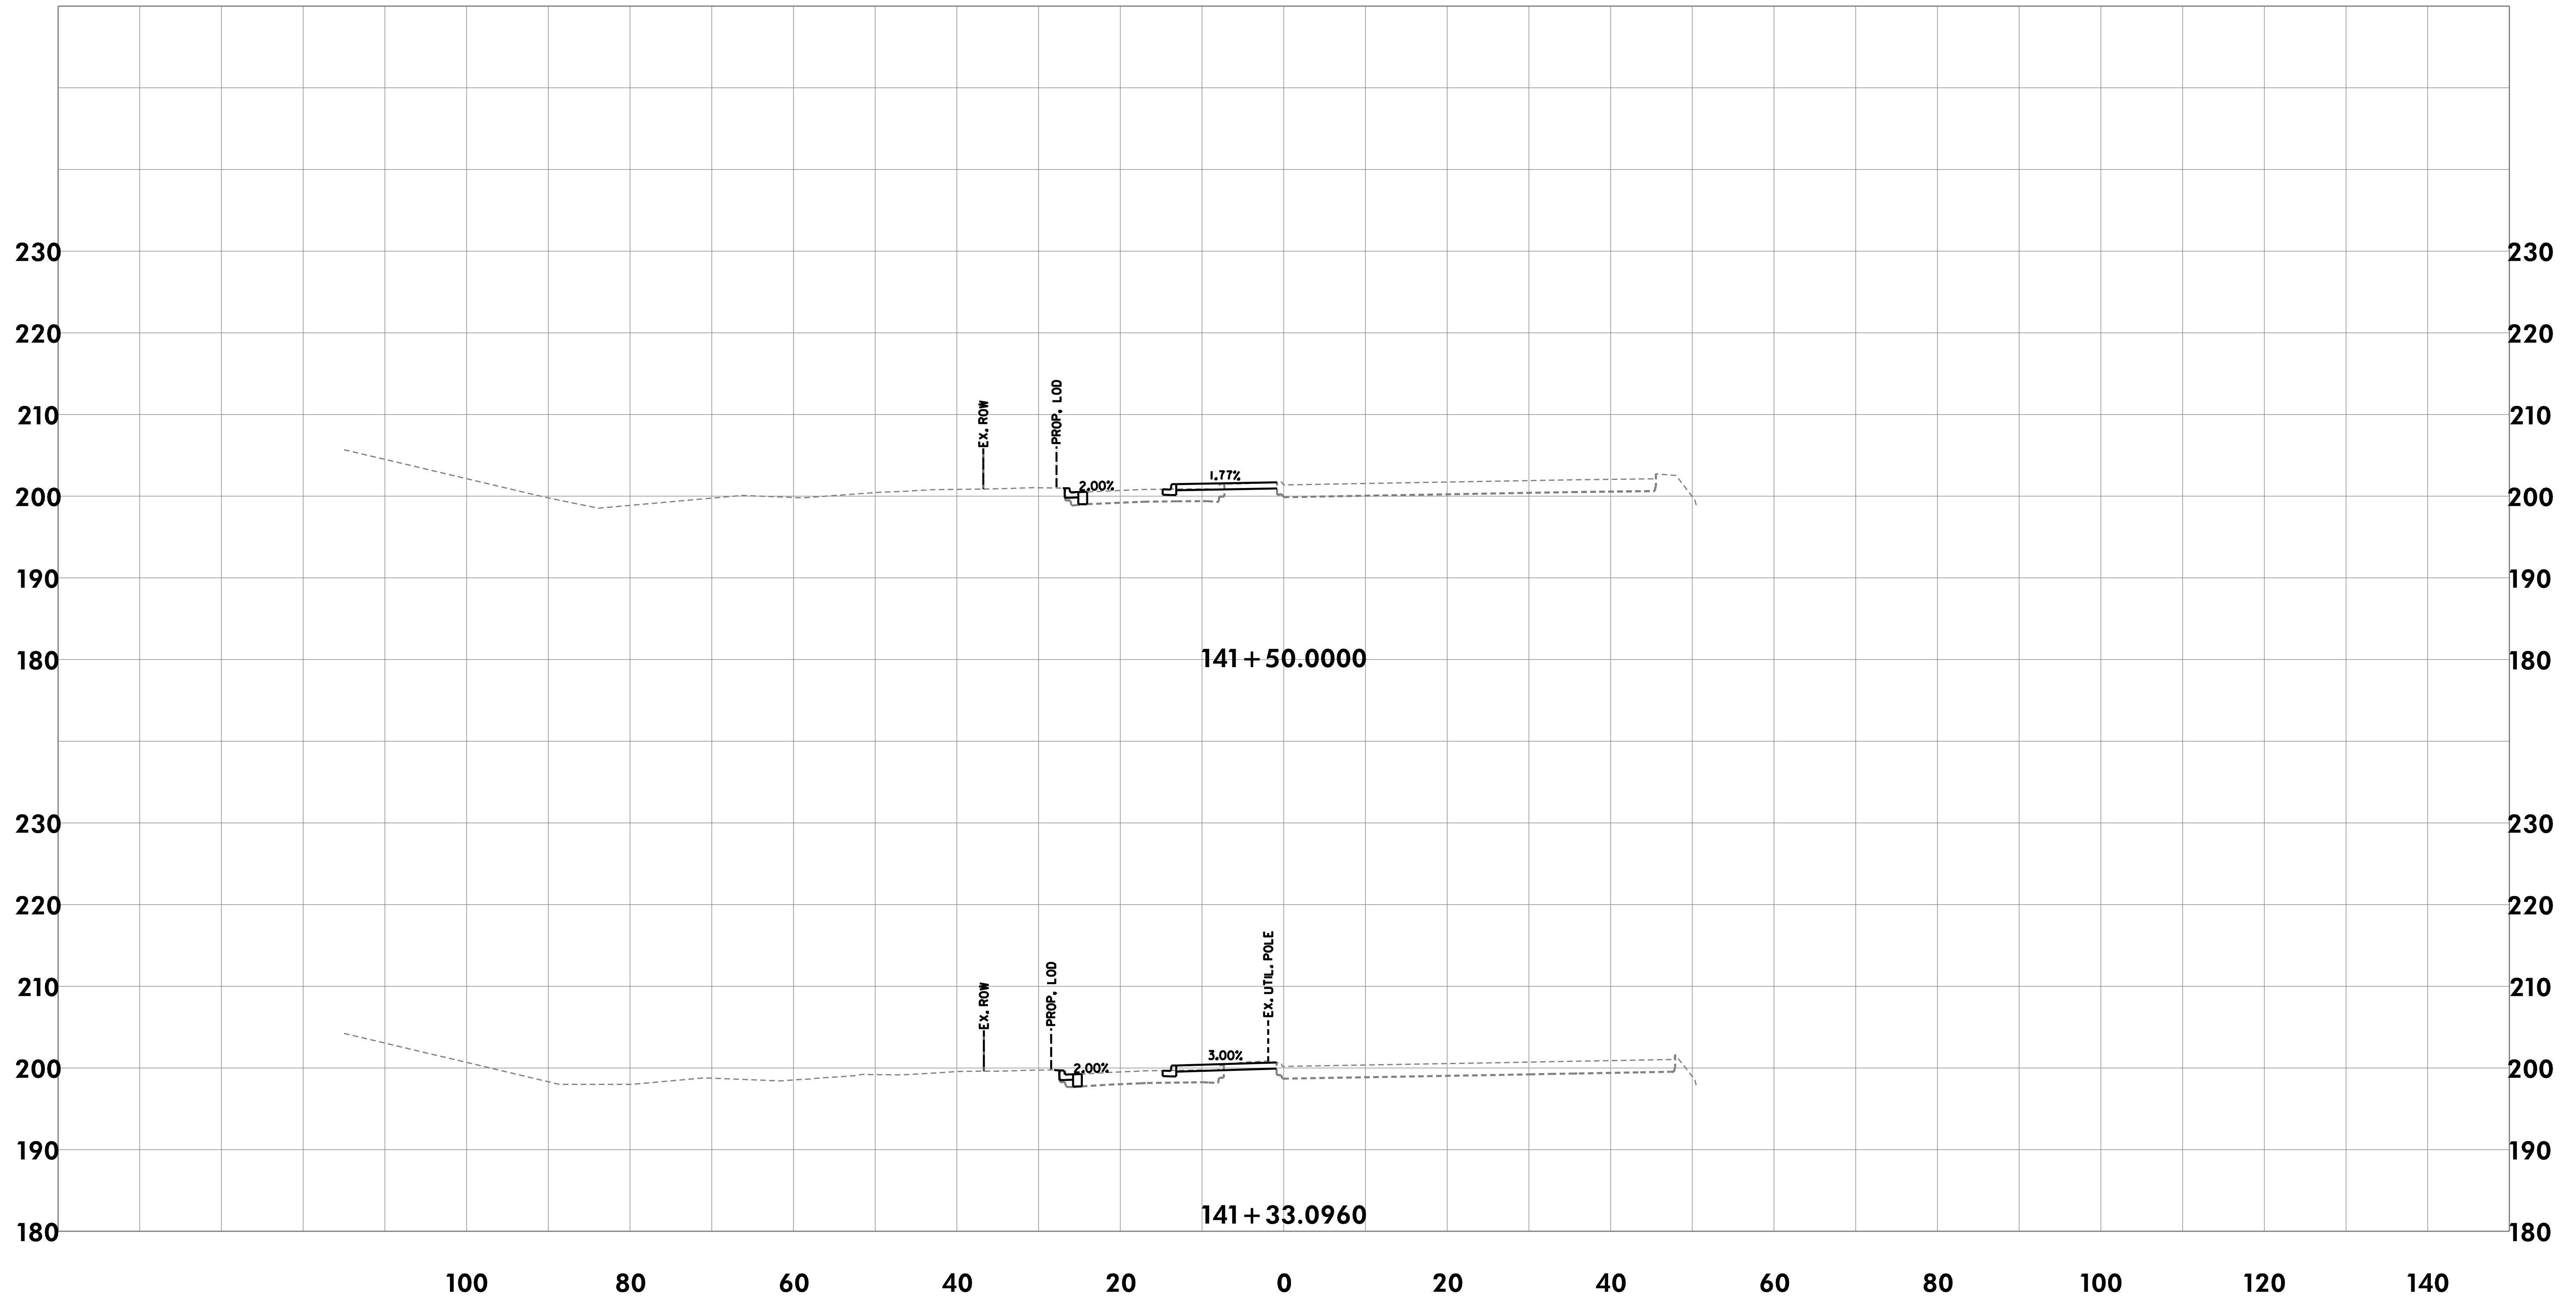

CROSS-SECTIONS


THE CITY OF TAKOMA PARK AND
METROPOLITAN WASHINGTON
COUNCIL OF GOVERNMENTS

NEW AVE BIKEWAY
MD 650 (NEW HAMPSHIRE AVENUE)

RK&K
Rummel, Klepper & Kahl, LLP
700 EAST PRATT STREET | BALTIMORE, MD 21202
SUITE 500 PH: (410) 728-2900
Engineers | Construction Managers | Planners | Scientists
www.rkk.com

SCALE 1"=10' DATE MAY 2020
DESIGNED BY KBJ COUNTY MONTGOMERY
DRAWN BY KBJ
CHECKED BY RJG SHEET NO. 105 OF 114

\\bdsrv06\v2016\2016\16217-NewAveBike\CADD\Geopak\pkC_0000-NewAveBike.dgn
Monday, May 11, 2020 AT 08:07 AM

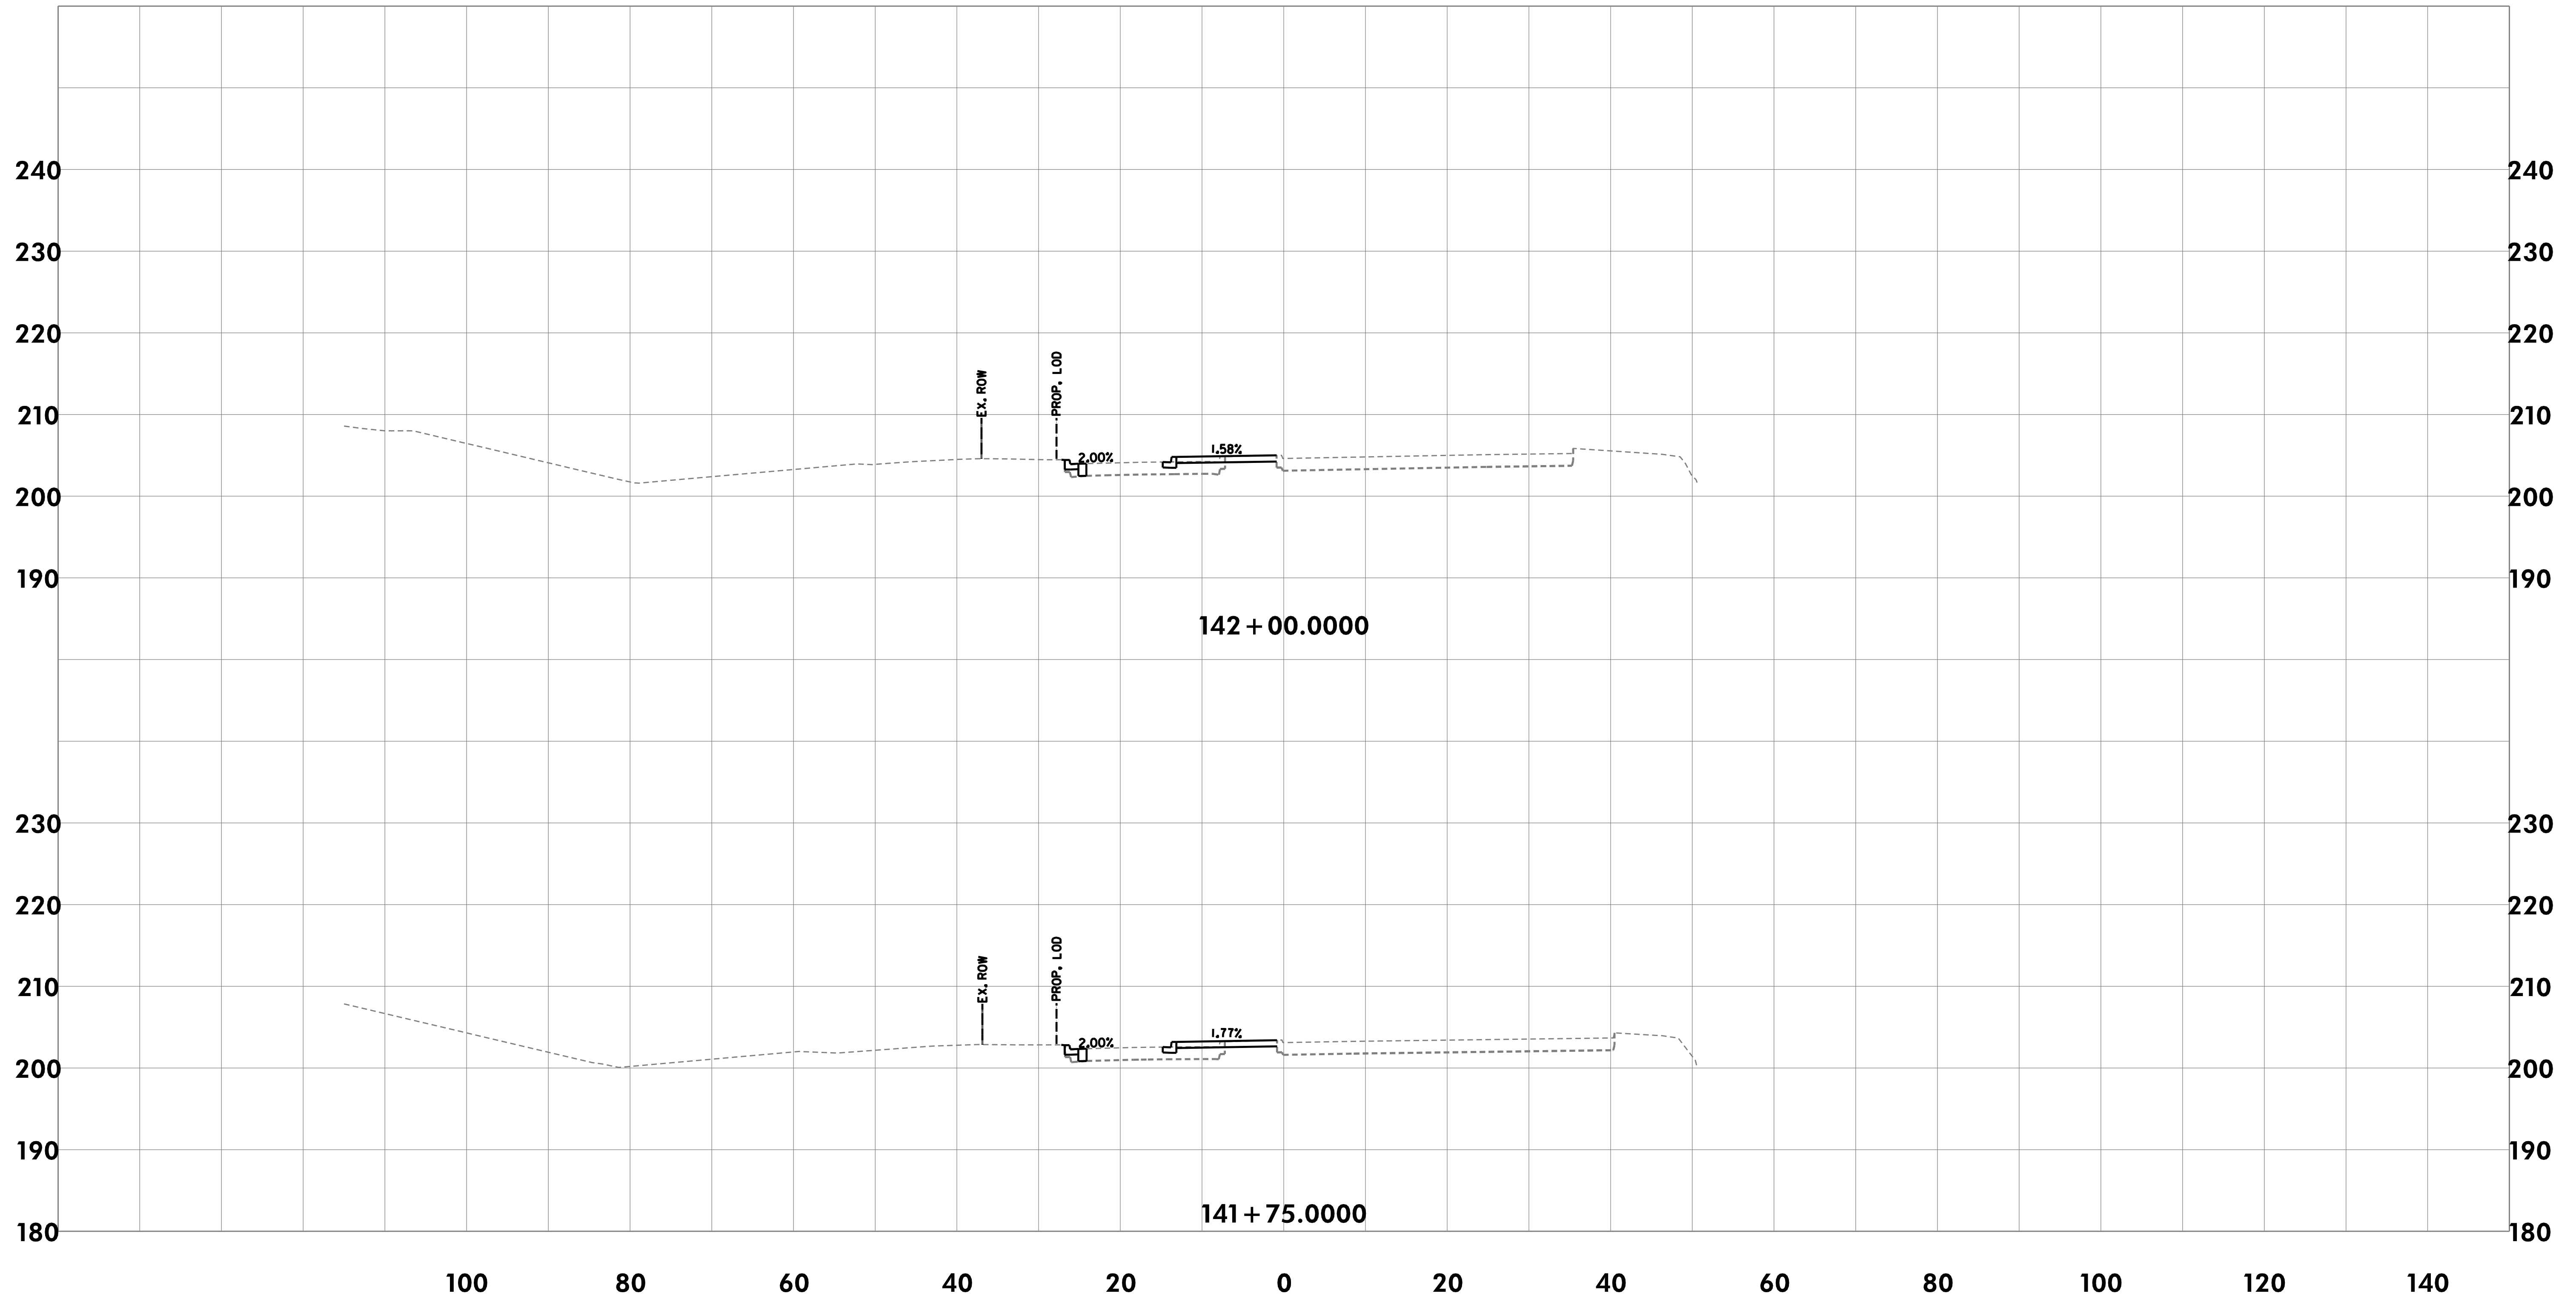

CROSS-SECTIONS

THE CITY OF TAKOMA PARK AND
METROPOLITAN WASHINGTON
COUNCIL OF GOVERNMENTS

NEW AVE BIKEWAY
MD 650 (NEW HAMPSHIRE AVENUE)

SCALE 1"=10' DATE MAY 2020

DESIGNED BY KBJ COUNTY MONTGOMERY

DRAWN BY KBJ


CHECKED BY RJG SHEET NO. 106 OF 114



Rummel, Klepper & Kahl, LLP
700 EAST PRATT STREET | BALTIMORE, MD 21202
SUITE 500 PH: (410) 728-2900

Engineers | Construction Managers | Planners | Scientists
www.rkk.com

\\bdsrv06\v2016\2016\16217-NewAveBike\CADD\Geopak\p1C_0000-NewAveBike.dgn
Monday, May 11, 2020 AT 08:07 AM

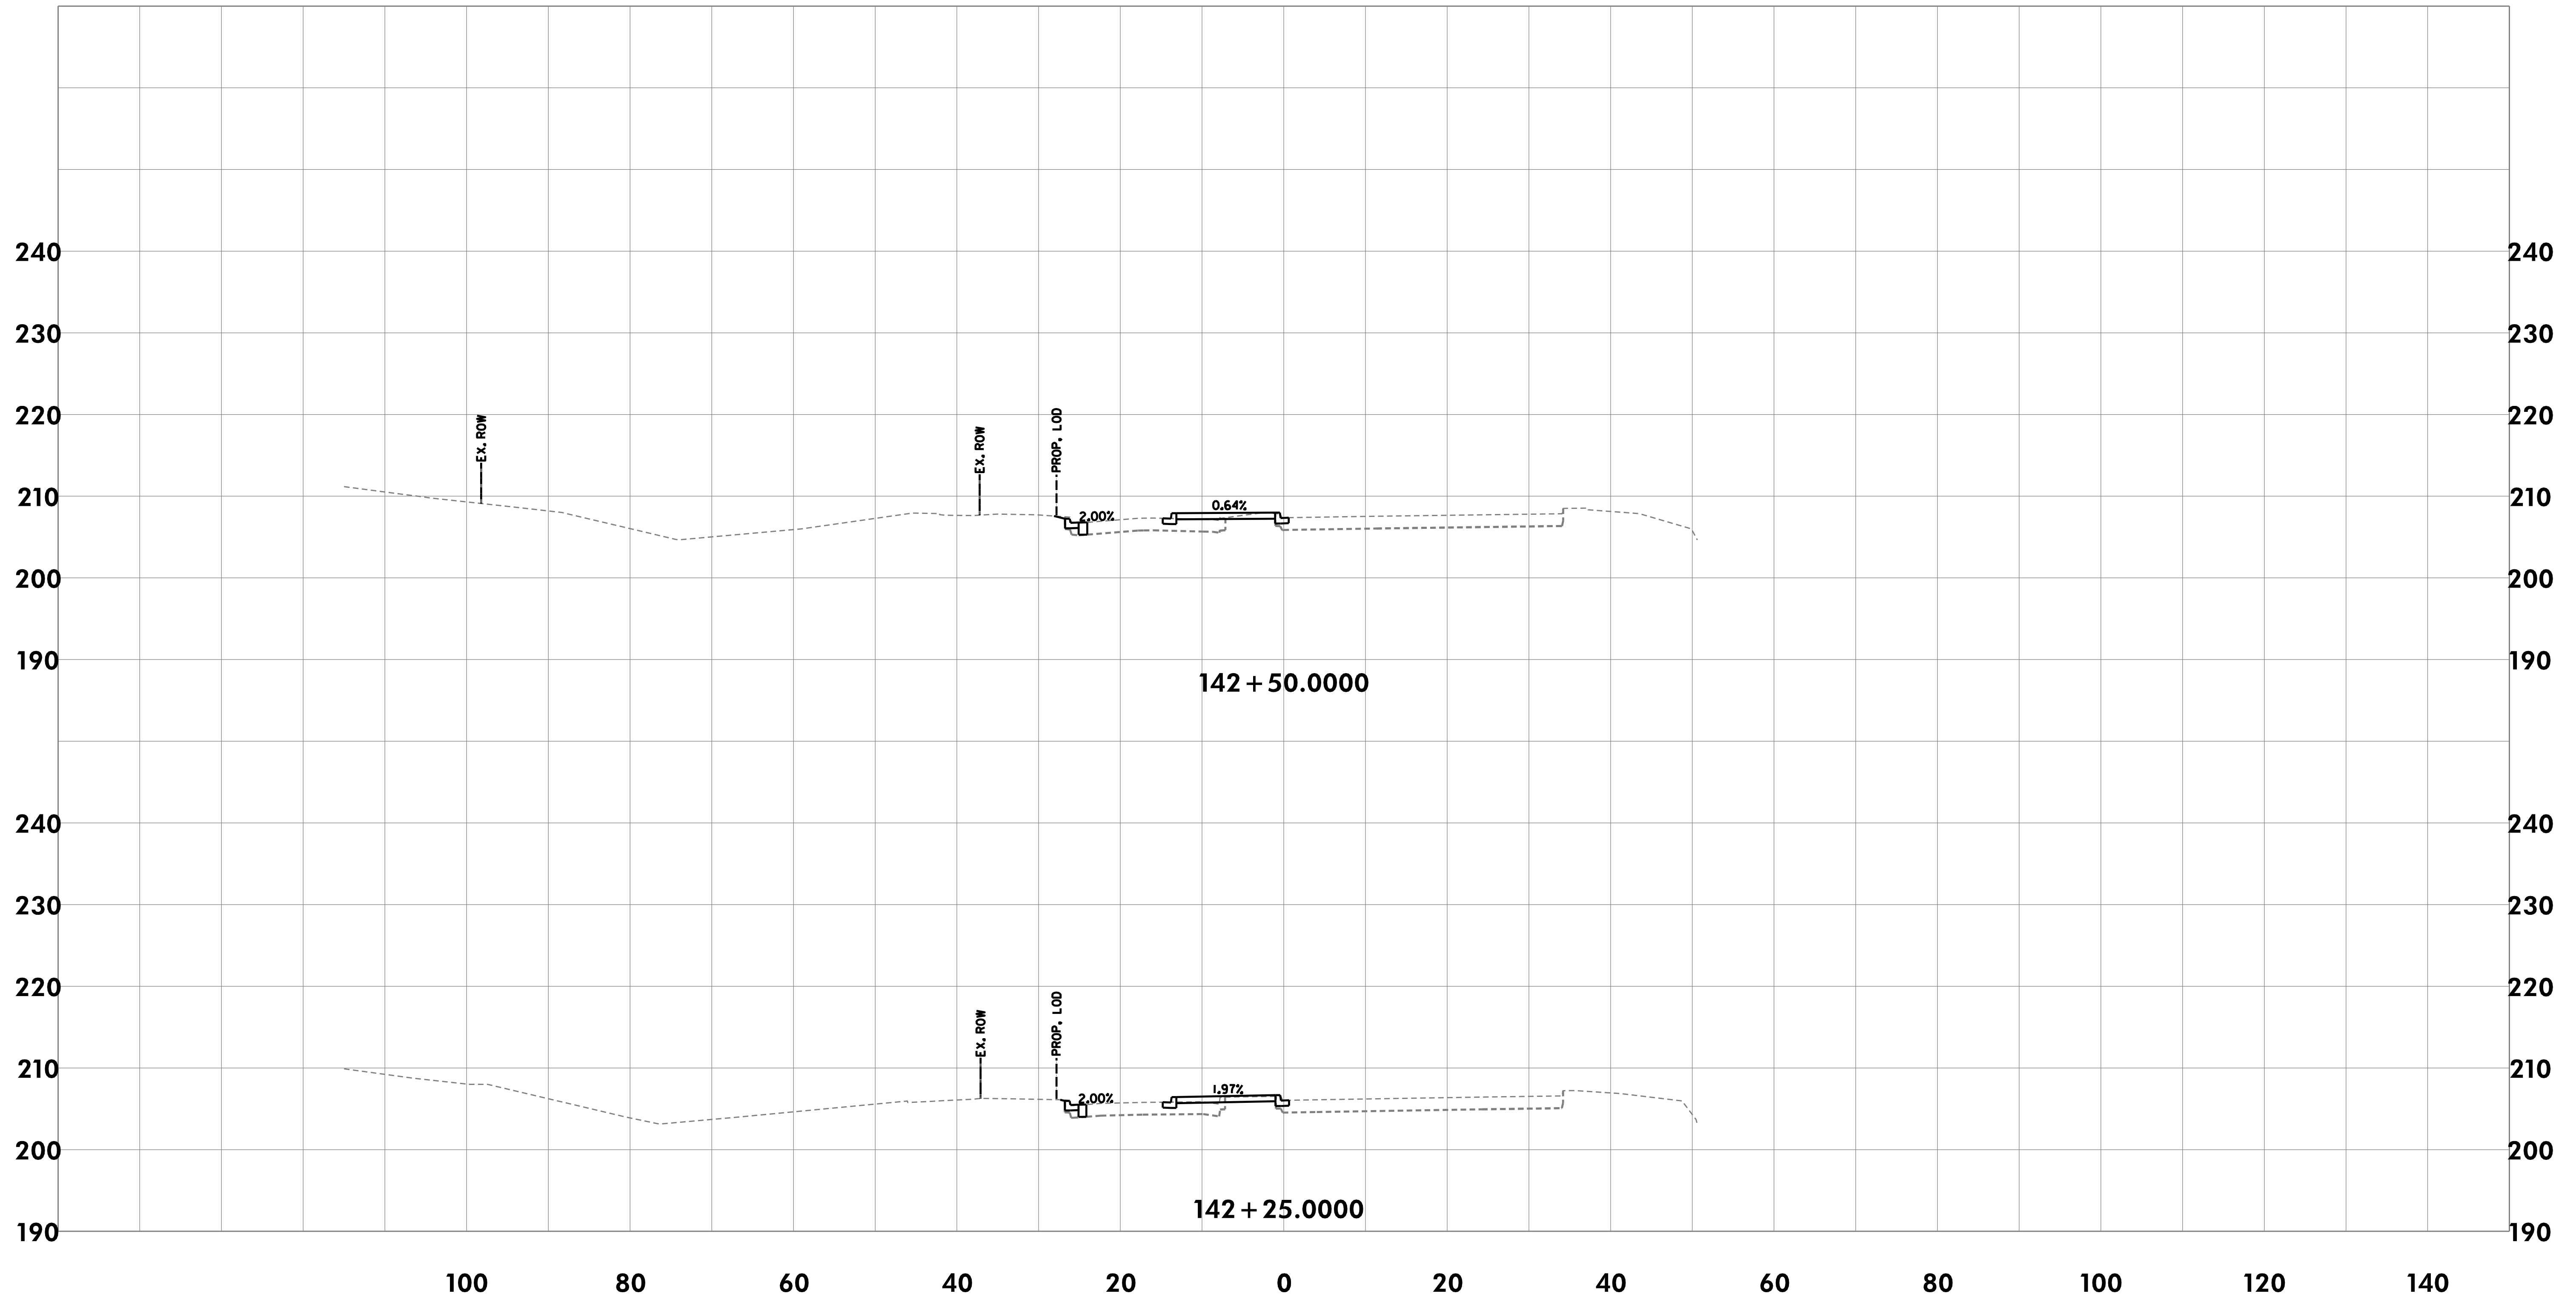

CROSS-SECTIONS

THE CITY OF TAKOMA PARK AND
METROPOLITAN WASHINGTON
COUNCIL OF GOVERNMENTS

NEW AVE BIKEWAY
MD 650 (NEW HAMPSHIRE AVENUE)

SCALE 1"=10' DATE MAY 2020

DESIGNED BY KBJ COUNTY MONTGOMERY

DRAWN BY KBJ


CHECKED BY RJG SHEET NO. 107 OF 114



Rummel, Klepper & Kahl, LLP
700 EAST PRATT STREET | BALTIMORE, MD 21202
SUITE 500 PH: (410) 728-2900

Engineers | Construction Managers | Planners | Scientists
www.rkk.com

\\bdsrv06\v2016\2016\16217-NewAveBike\CADD\Geopak\p1C_0000-NewAveBike.dgn
Monday, May 11, 2020 AT 08:07 AM

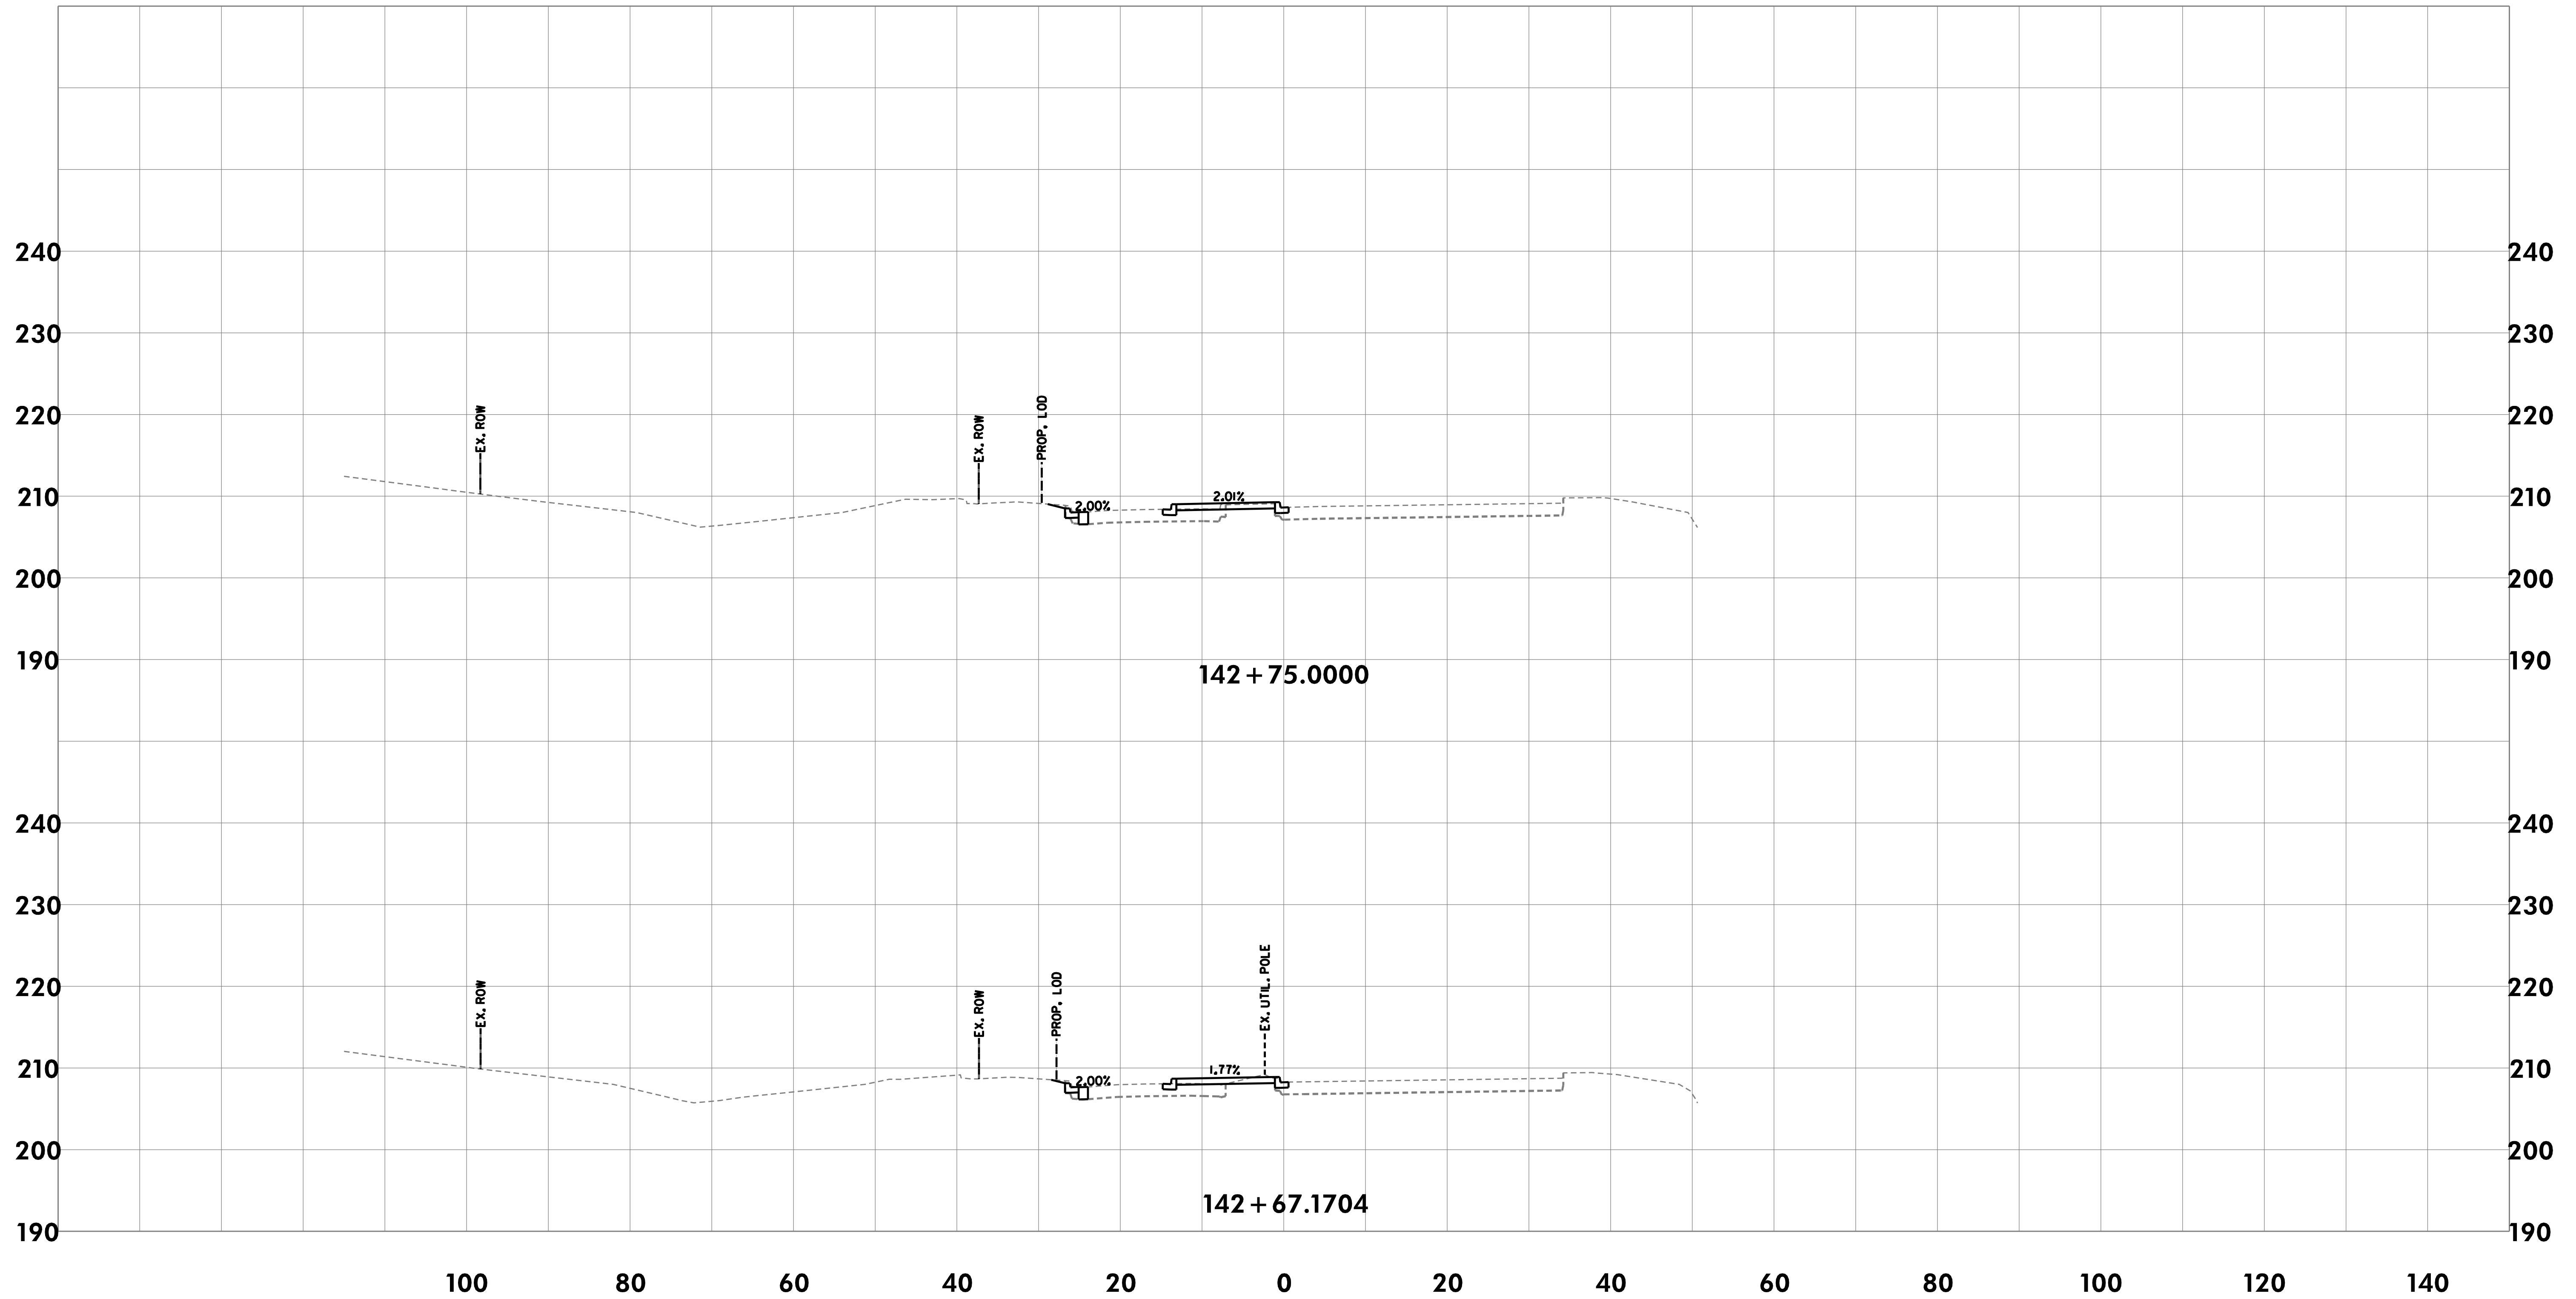

CROSS-SECTIONS

THE CITY OF TAKOMA PARK AND
METROPOLITAN WASHINGTON
COUNCIL OF GOVERNMENTS

NEW AVE BIKEWAY
MD 650 (NEW HAMPSHIRE AVENUE)

SCALE 1"=10' DATE MAY 2020

DESIGNED BY KBJ COUNTY MONTGOMERY

DRAWN BY KBJ


CHECKED BY RJG SHEET NO. 108 OF 114



Rummel, Klepper & Kahl, LLP
700 EAST PRATT STREET | BALTIMORE, MD 21202
SUITE 500 PH: (410) 728-2900

Engineers | Construction Managers | Planners | Scientists
www.rkk.com

\\bdsrv06\v2016\2016\16217-NewAveBike\CADD\Geopak\pfc_0000-NewAveBike.dgn
Monday, May 11, 2020 AT 08:07 AM

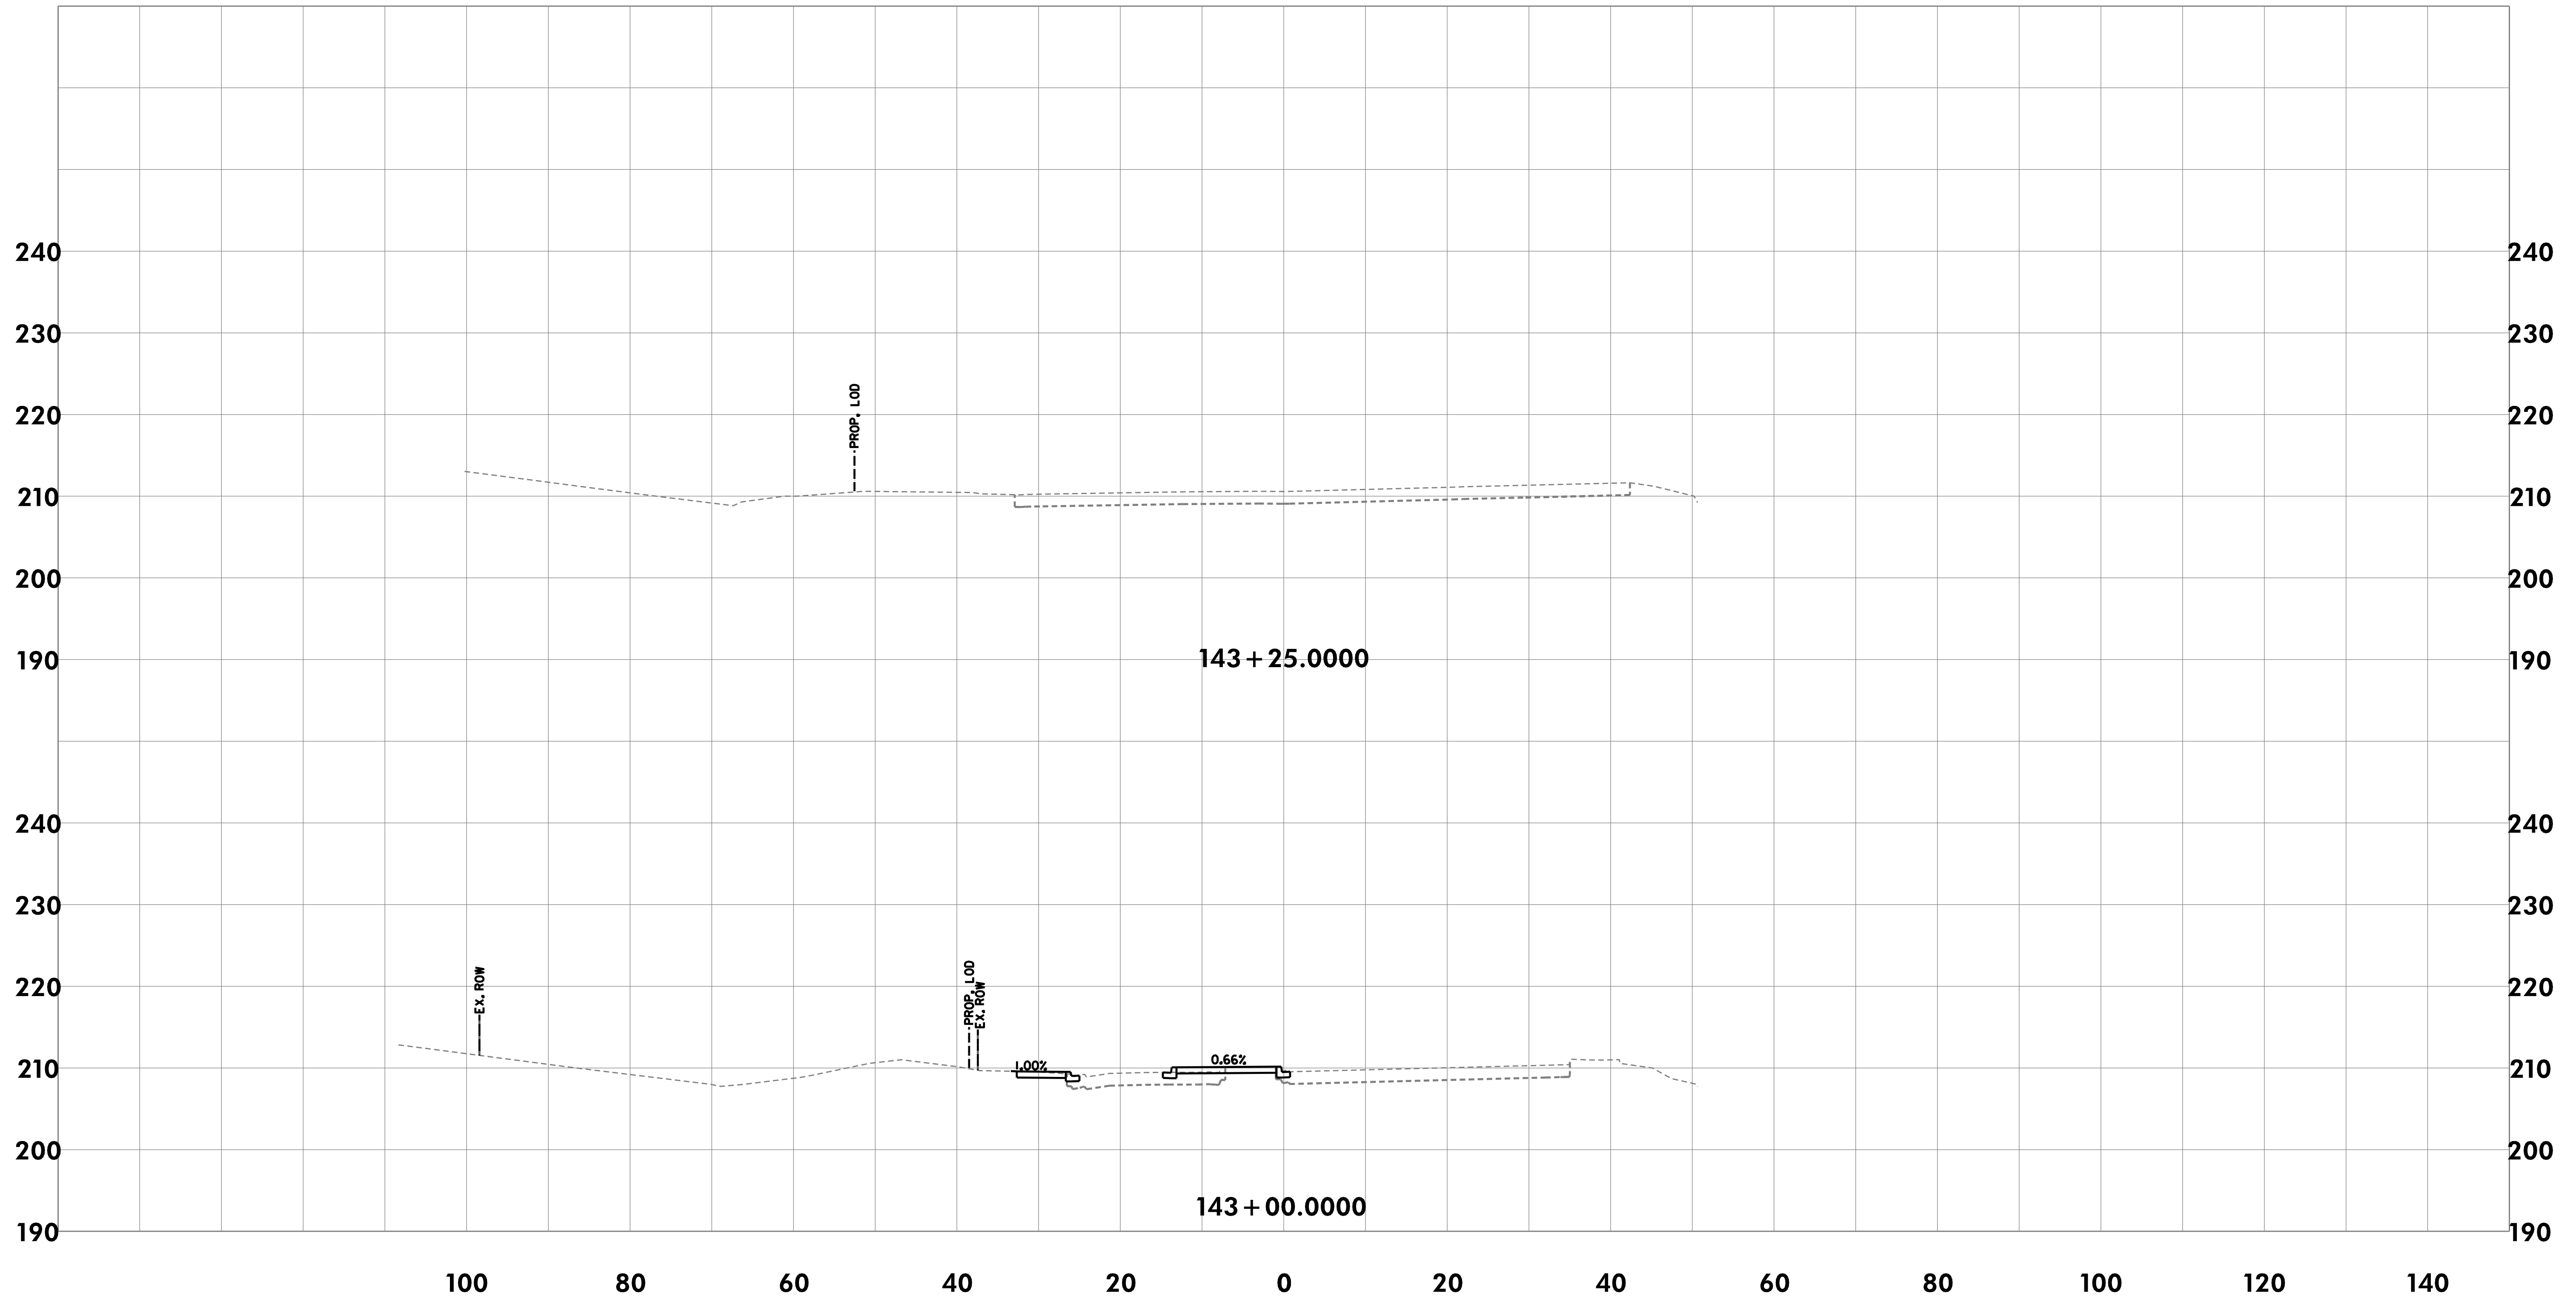

CROSS-SECTIONS

THE CITY OF TAKOMA PARK AND
METROPOLITAN WASHINGTON
COUNCIL OF GOVERNMENTS

NEW AVE BIKEWAY
MD 650 (NEW HAMPSHIRE AVENUE)

SCALE 1"=10' DATE MAY 2020

DESIGNED BY KBJ COUNTY MONTGOMERY


DRAWN BY KBJ

CHECKED BY RJG SHEET NO. 109 OF 114

RK&K
Rummel, Klepper & Kahl, LLP
700 EAST PRATT STREET | BALTIMORE, MD 21202
SUITE 500 PH: (410) 728-2900

Engineers | Construction Managers | Planners | Scientists
www.rkk.com

\\bdsrv06\v2016\2016\16217-NewAveBike\CADD\Geopak\p1C_0000-NewAveBike.dgn
Monday, May 11, 2020 AT 08:07 AM

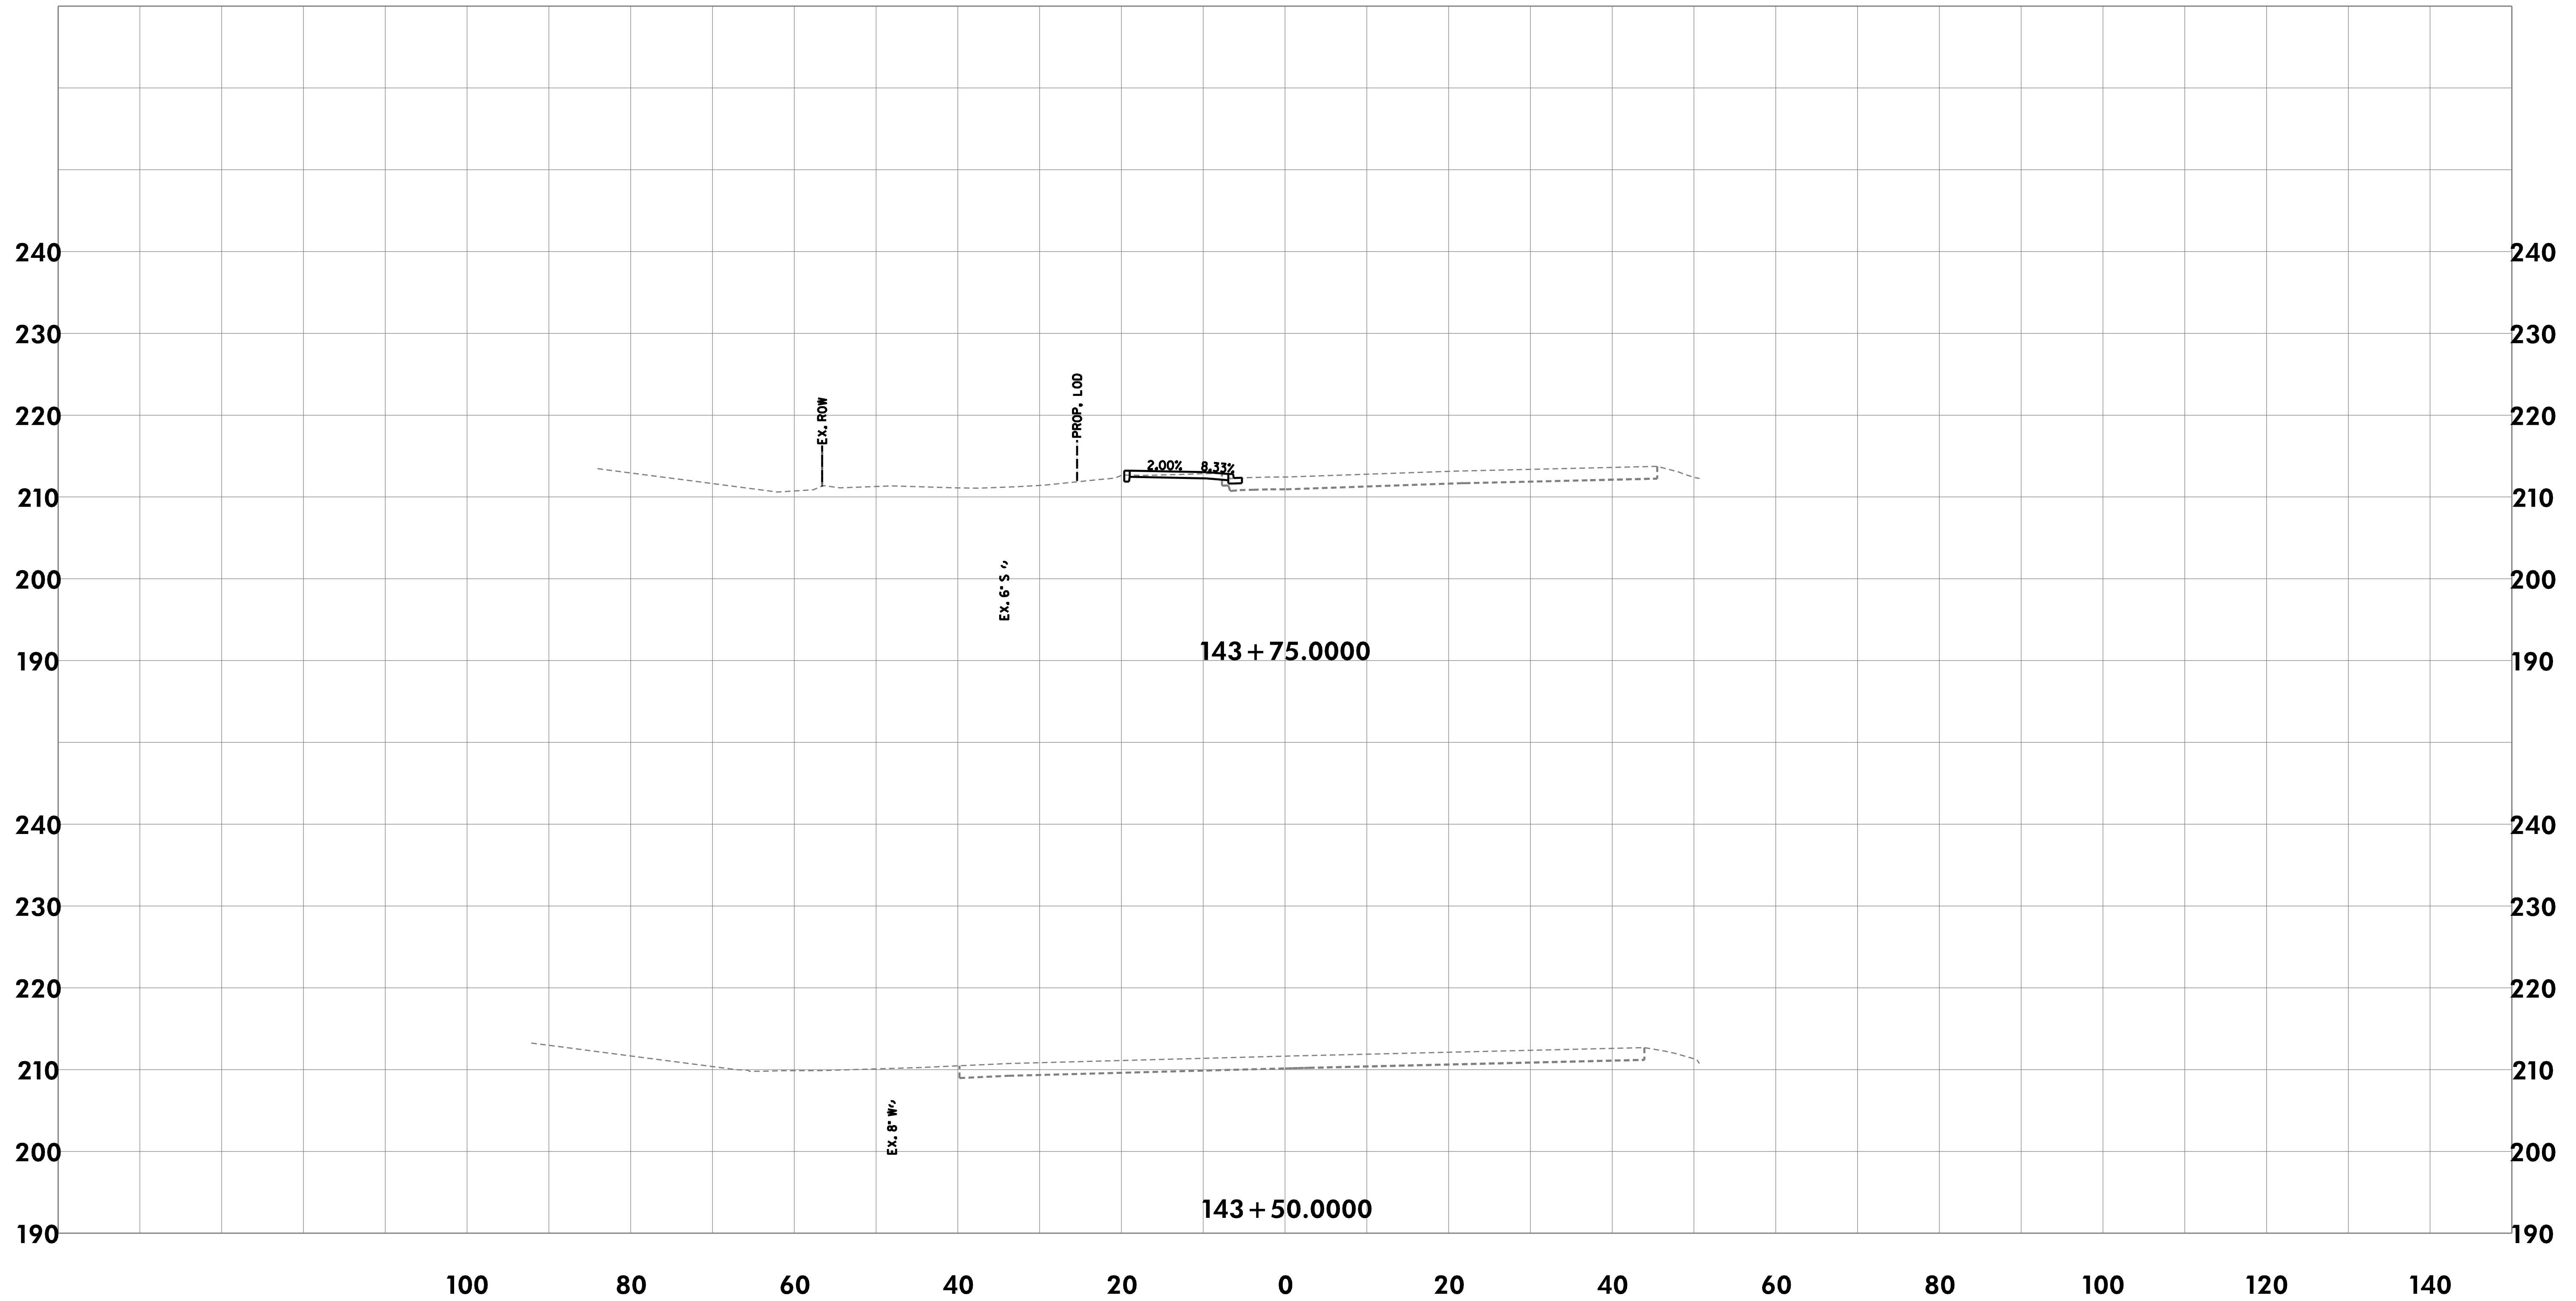

CROSS-SECTIONS


THE CITY OF TAKOMA PARK AND
METROPOLITAN WASHINGTON
COUNCIL OF GOVERNMENTS

NEW AVE BIKEWAY
MD 650 (NEW HAMPSHIRE AVENUE)

SCALE	1"=10'	DATE	MAY 2020
DESIGNED BY	KBJ	COUNTY	MONTGOMERY
DRAWN BY	KBJ		
CHECKED BY	RJG	SHEET NO.	110 OF 114

RK&K
Rummel, Klepper & Kahl, LLP
700 EAST PRATT STREET | BALTIMORE, MD 21202
SUITE 500 PH: (410) 728-2900
Engineers | Construction Managers | Planners | Scientists
www.rkk.com

\\bdsrv06\v2016\2016\16217 New Ave Bike\CAAD\Geopak\p1C_0000 New Ave Bike.dgn
Monday, May 11, 2020 AT 08:07 AM

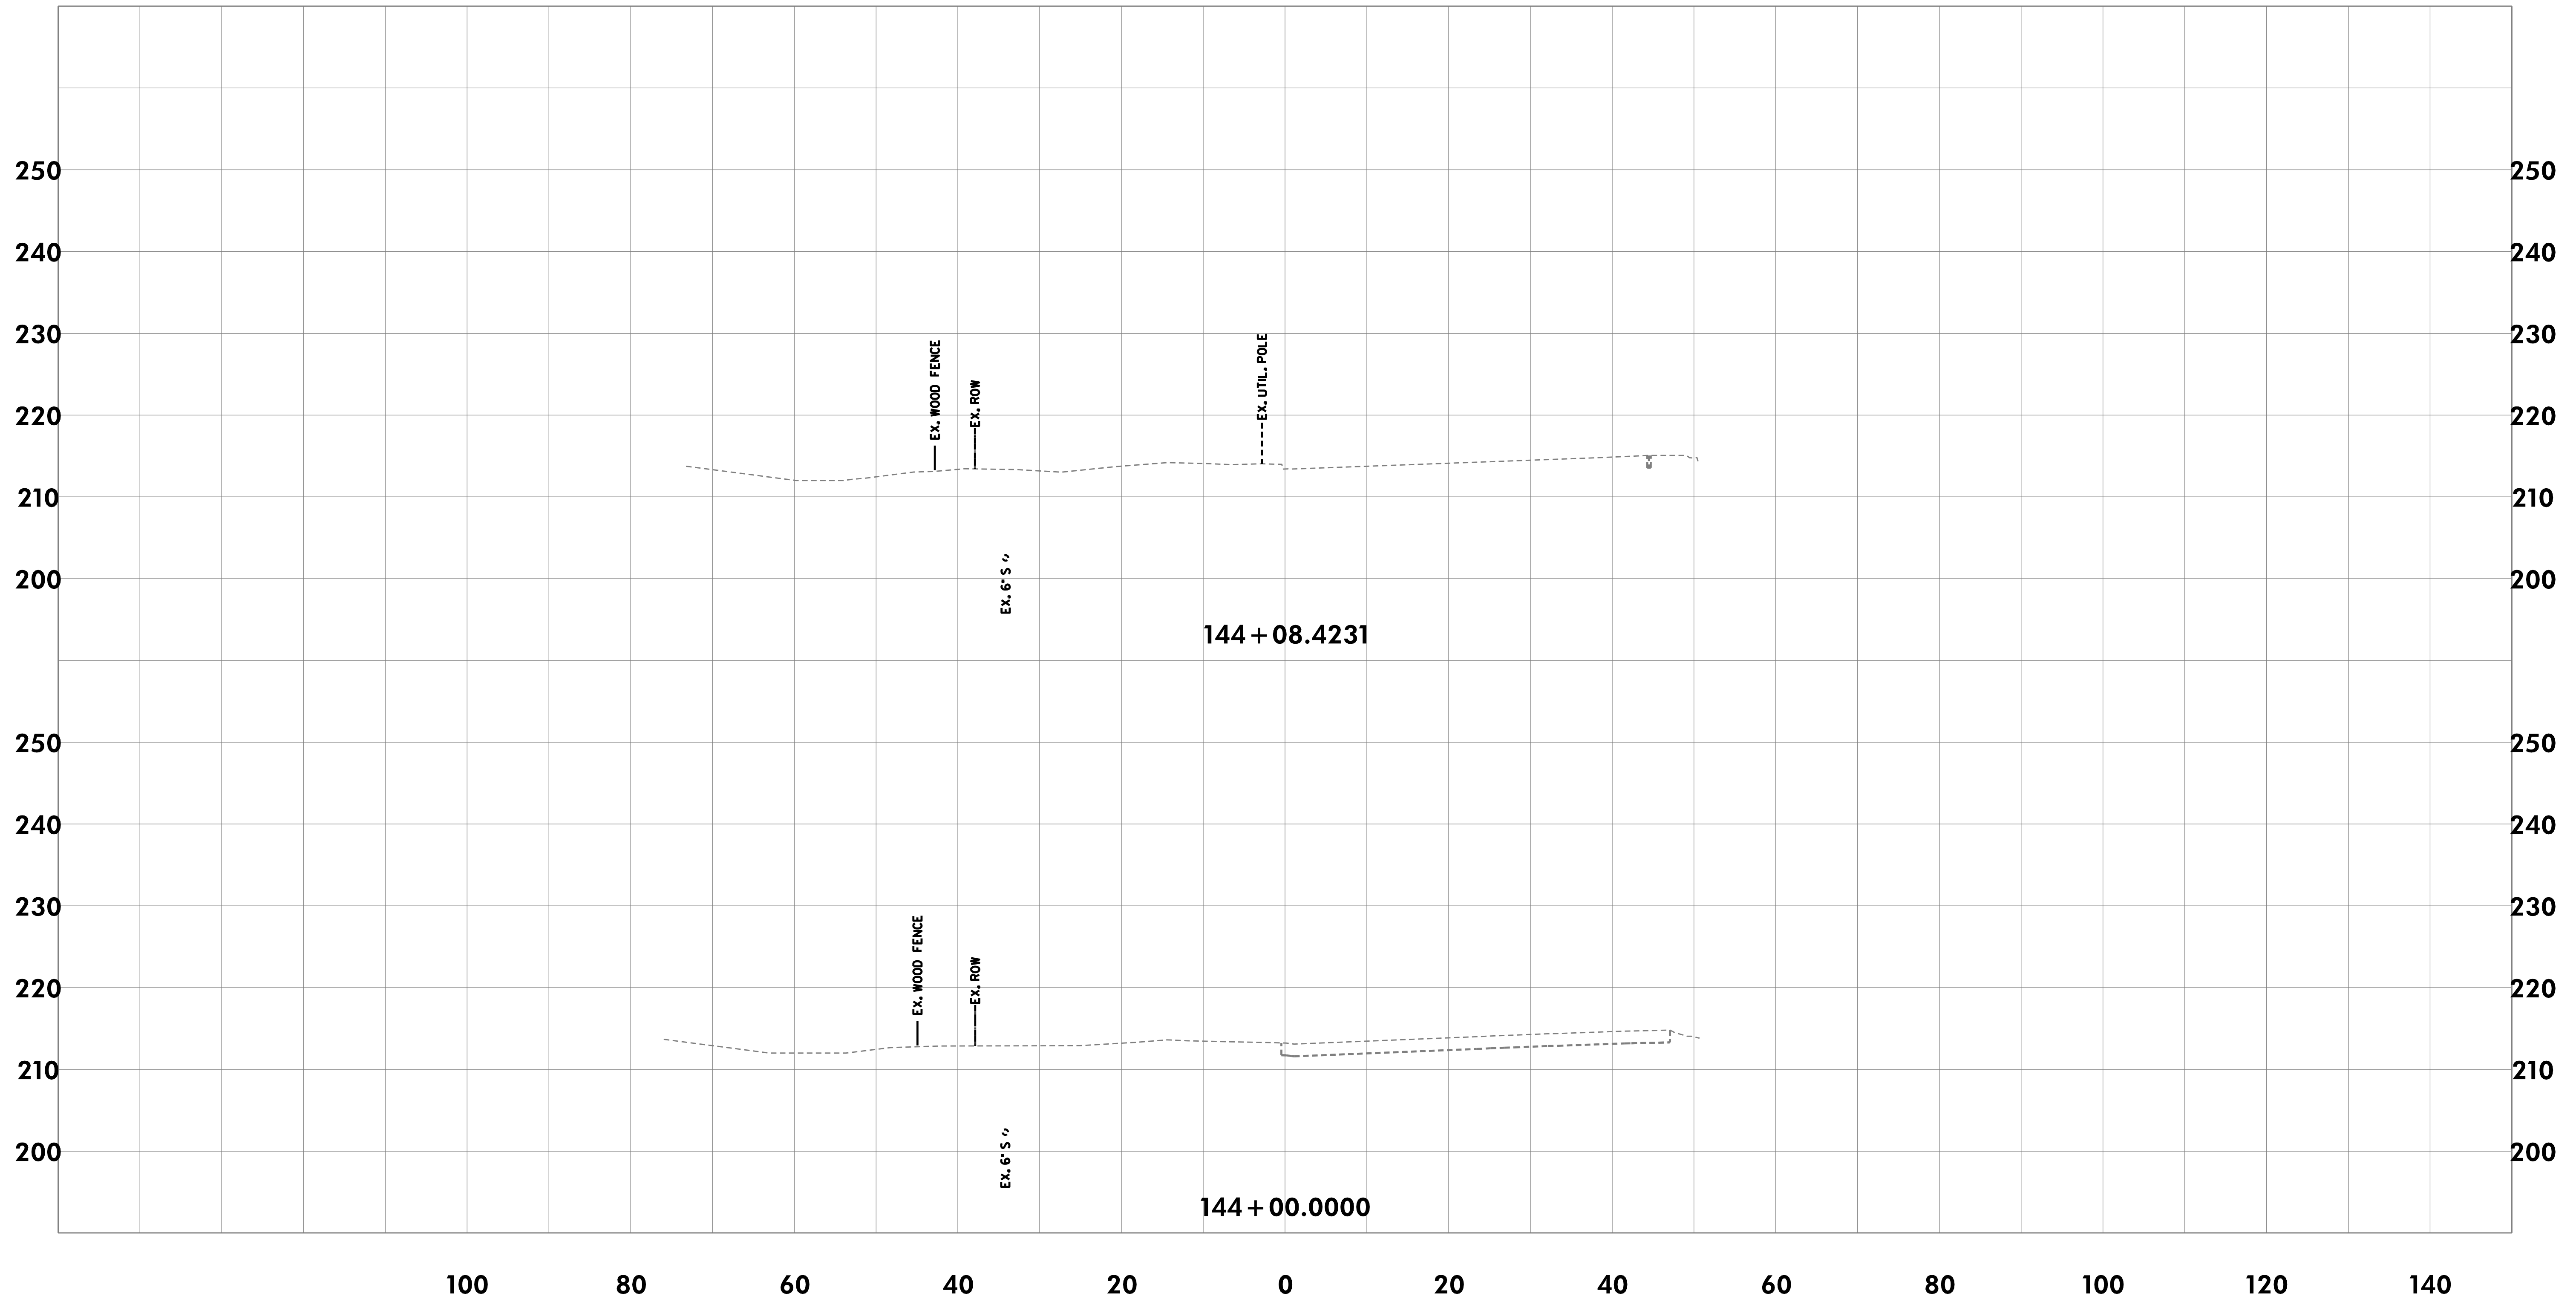

CROSS-SECTIONS

THE CITY OF TAKOMA PARK AND
METROPOLITAN WASHINGTON
COUNCIL OF GOVERNMENTS

NEW AVE BIKEWAY
MD 650 (NEW HAMPSHIRE AVENUE)

SCALE 1"=10' DATE MAY 2020

DESIGNED BY KBJ COUNTY MONTGOMERY

DRAWN BY KBJ


CHECKED BY RJG SHEET NO. 111 OF 114



Rummel, Klepper & Kahl, LLP
700 EAST PRATT STREET | BALTIMORE, MD 21202
SUITE 500 PH: (410) 728-2900

Engineers | Construction Managers | Planners | Scientists
www.rkk.com

\\bdsrv06\v2016\2016\16217-NewAveBike\CADD\Geopak\p1C_0000-NewAveBike.dgn
Monday, May 11, 2020 AT 08:07 AM

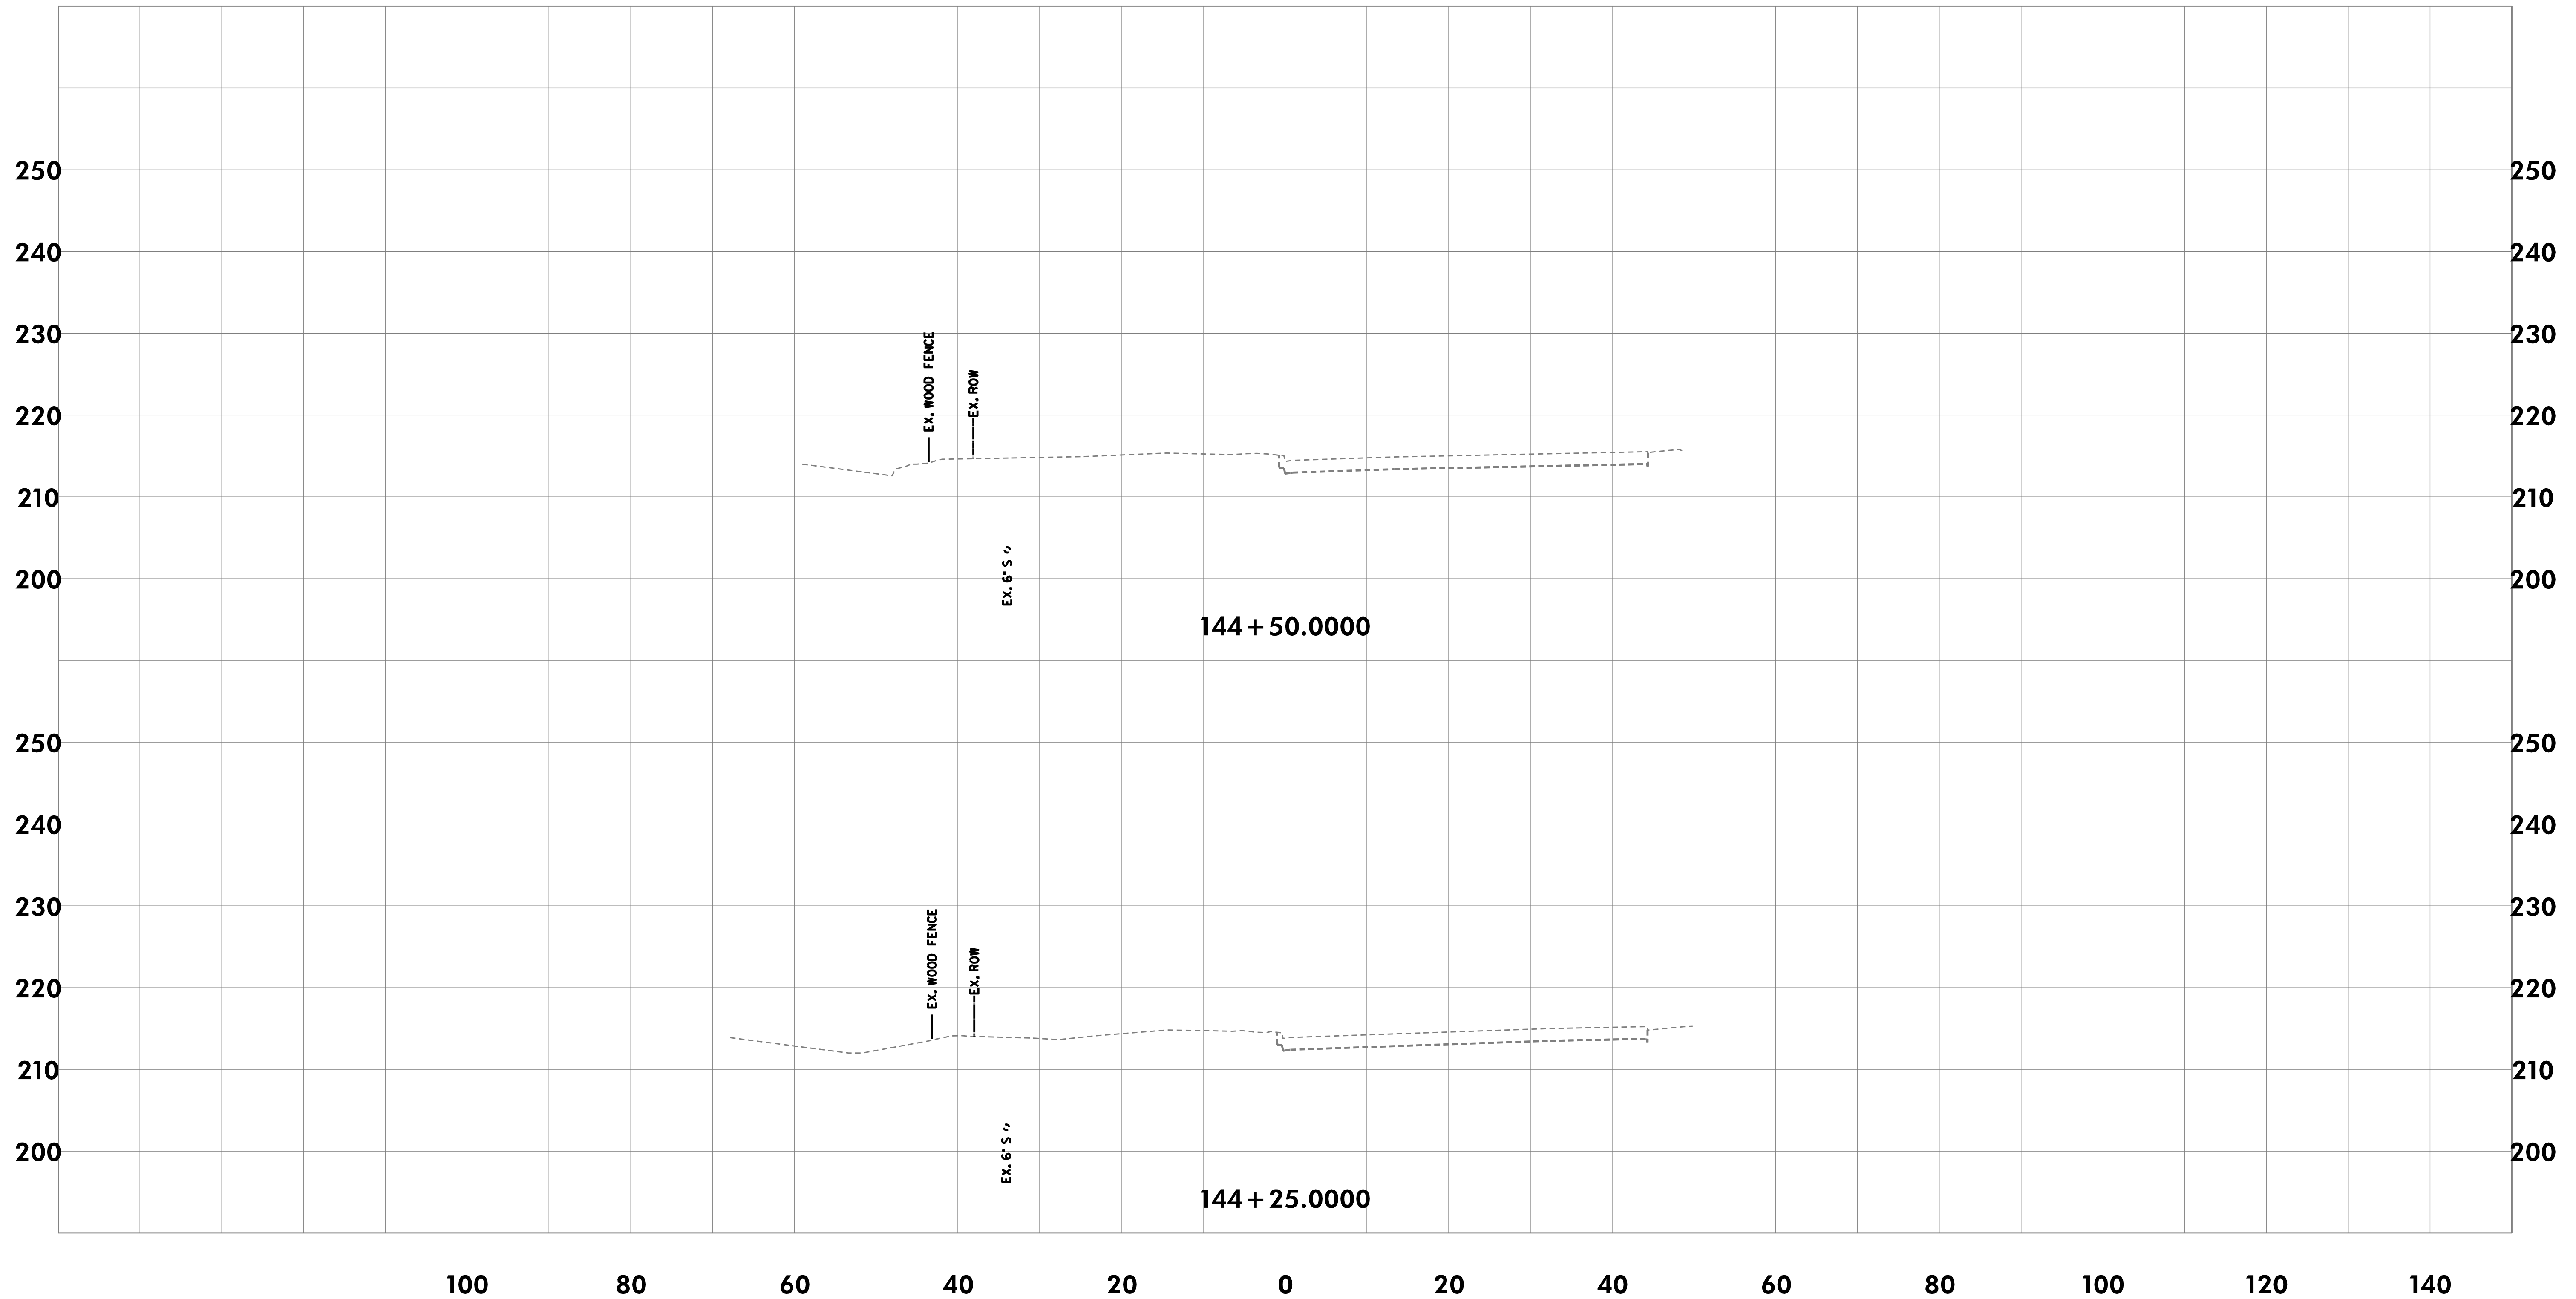

CROSS-SECTIONS

THE CITY OF TAKOMA PARK AND
METROPOLITAN WASHINGTON
COUNCIL OF GOVERNMENTS

NEW AVE BIKEWAY
MD 650 (NEW HAMPSHIRE AVENUE)

SCALE 1"=10' DATE MAY 2020

DESIGNED BY KBJ COUNTY MONTGOMERY

DRAWN BY KBJ


CHECKED BY RJG SHEET NO. 112 OF 114



Rummel, Klepper & Kahl, LLP
700 EAST PRATT STREET | BALTIMORE, MD 21202
SUITE 500 PH: (410) 728-2900

Engineers | Construction Managers | Planners | Scientists
www.rkk.com

\\bdsrv06\v2016\2016\16217-NewAveBike\CADD\Geopak\p1C_0000-NewAveBike.dgn
Monday, May 11, 2020 AT 08:07 AM

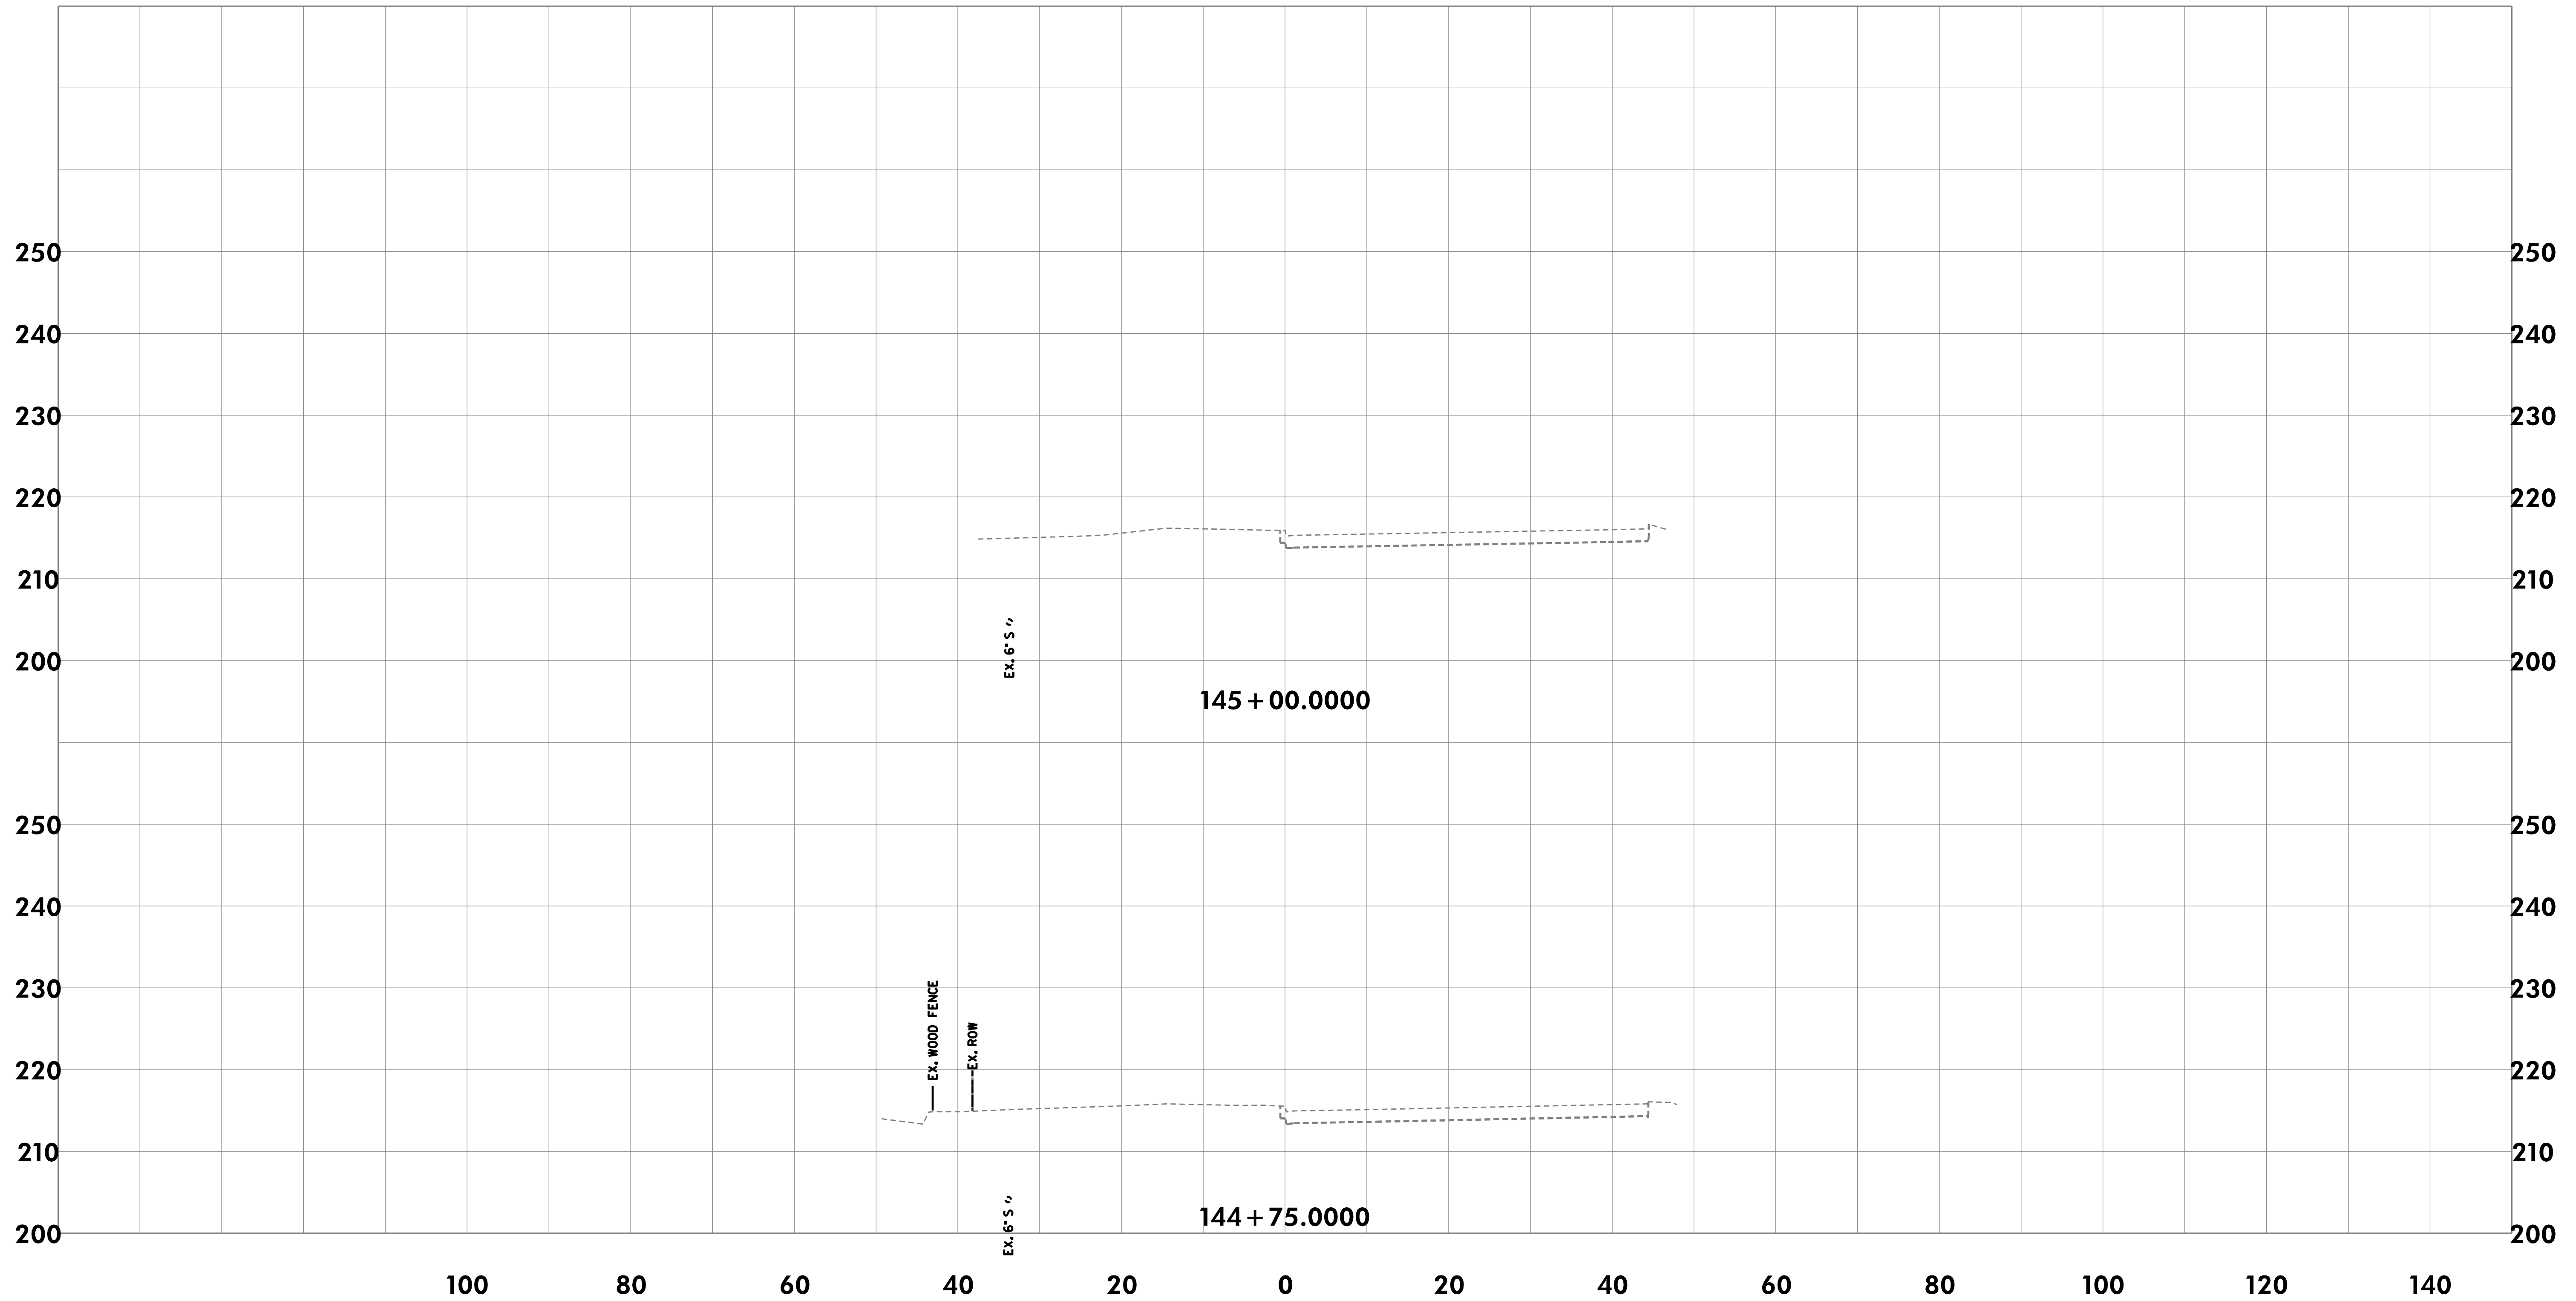

CROSS-SECTIONS

THE CITY OF TAKOMA PARK AND
METROPOLITAN WASHINGTON
COUNCIL OF GOVERNMENTS

NEW AVE BIKEWAY
MD 650 (NEW HAMPSHIRE AVENUE)

SCALE 1"=10' DATE MAY 2020

DESIGNED BY KBJ COUNTY MONTGOMERY


DRAWN BY KBJ

CHECKED BY RJG SHEET NO. 113 OF 114

RK&K
Rummel, Klepper & Kahl, LLP
700 EAST PRATT STREET | BALTIMORE, MD 21202
SUITE 500 PH: (410) 728-2900

Engineers | Construction Managers | Planners | Scientists
www.rkk.com

\\bdsrv06\v2016\2016\16217-NewAveBike\CADD\Geopak\p1C_0000-NewAveBike.dgn
Monday, May 11, 2020 AT 08:07 AM

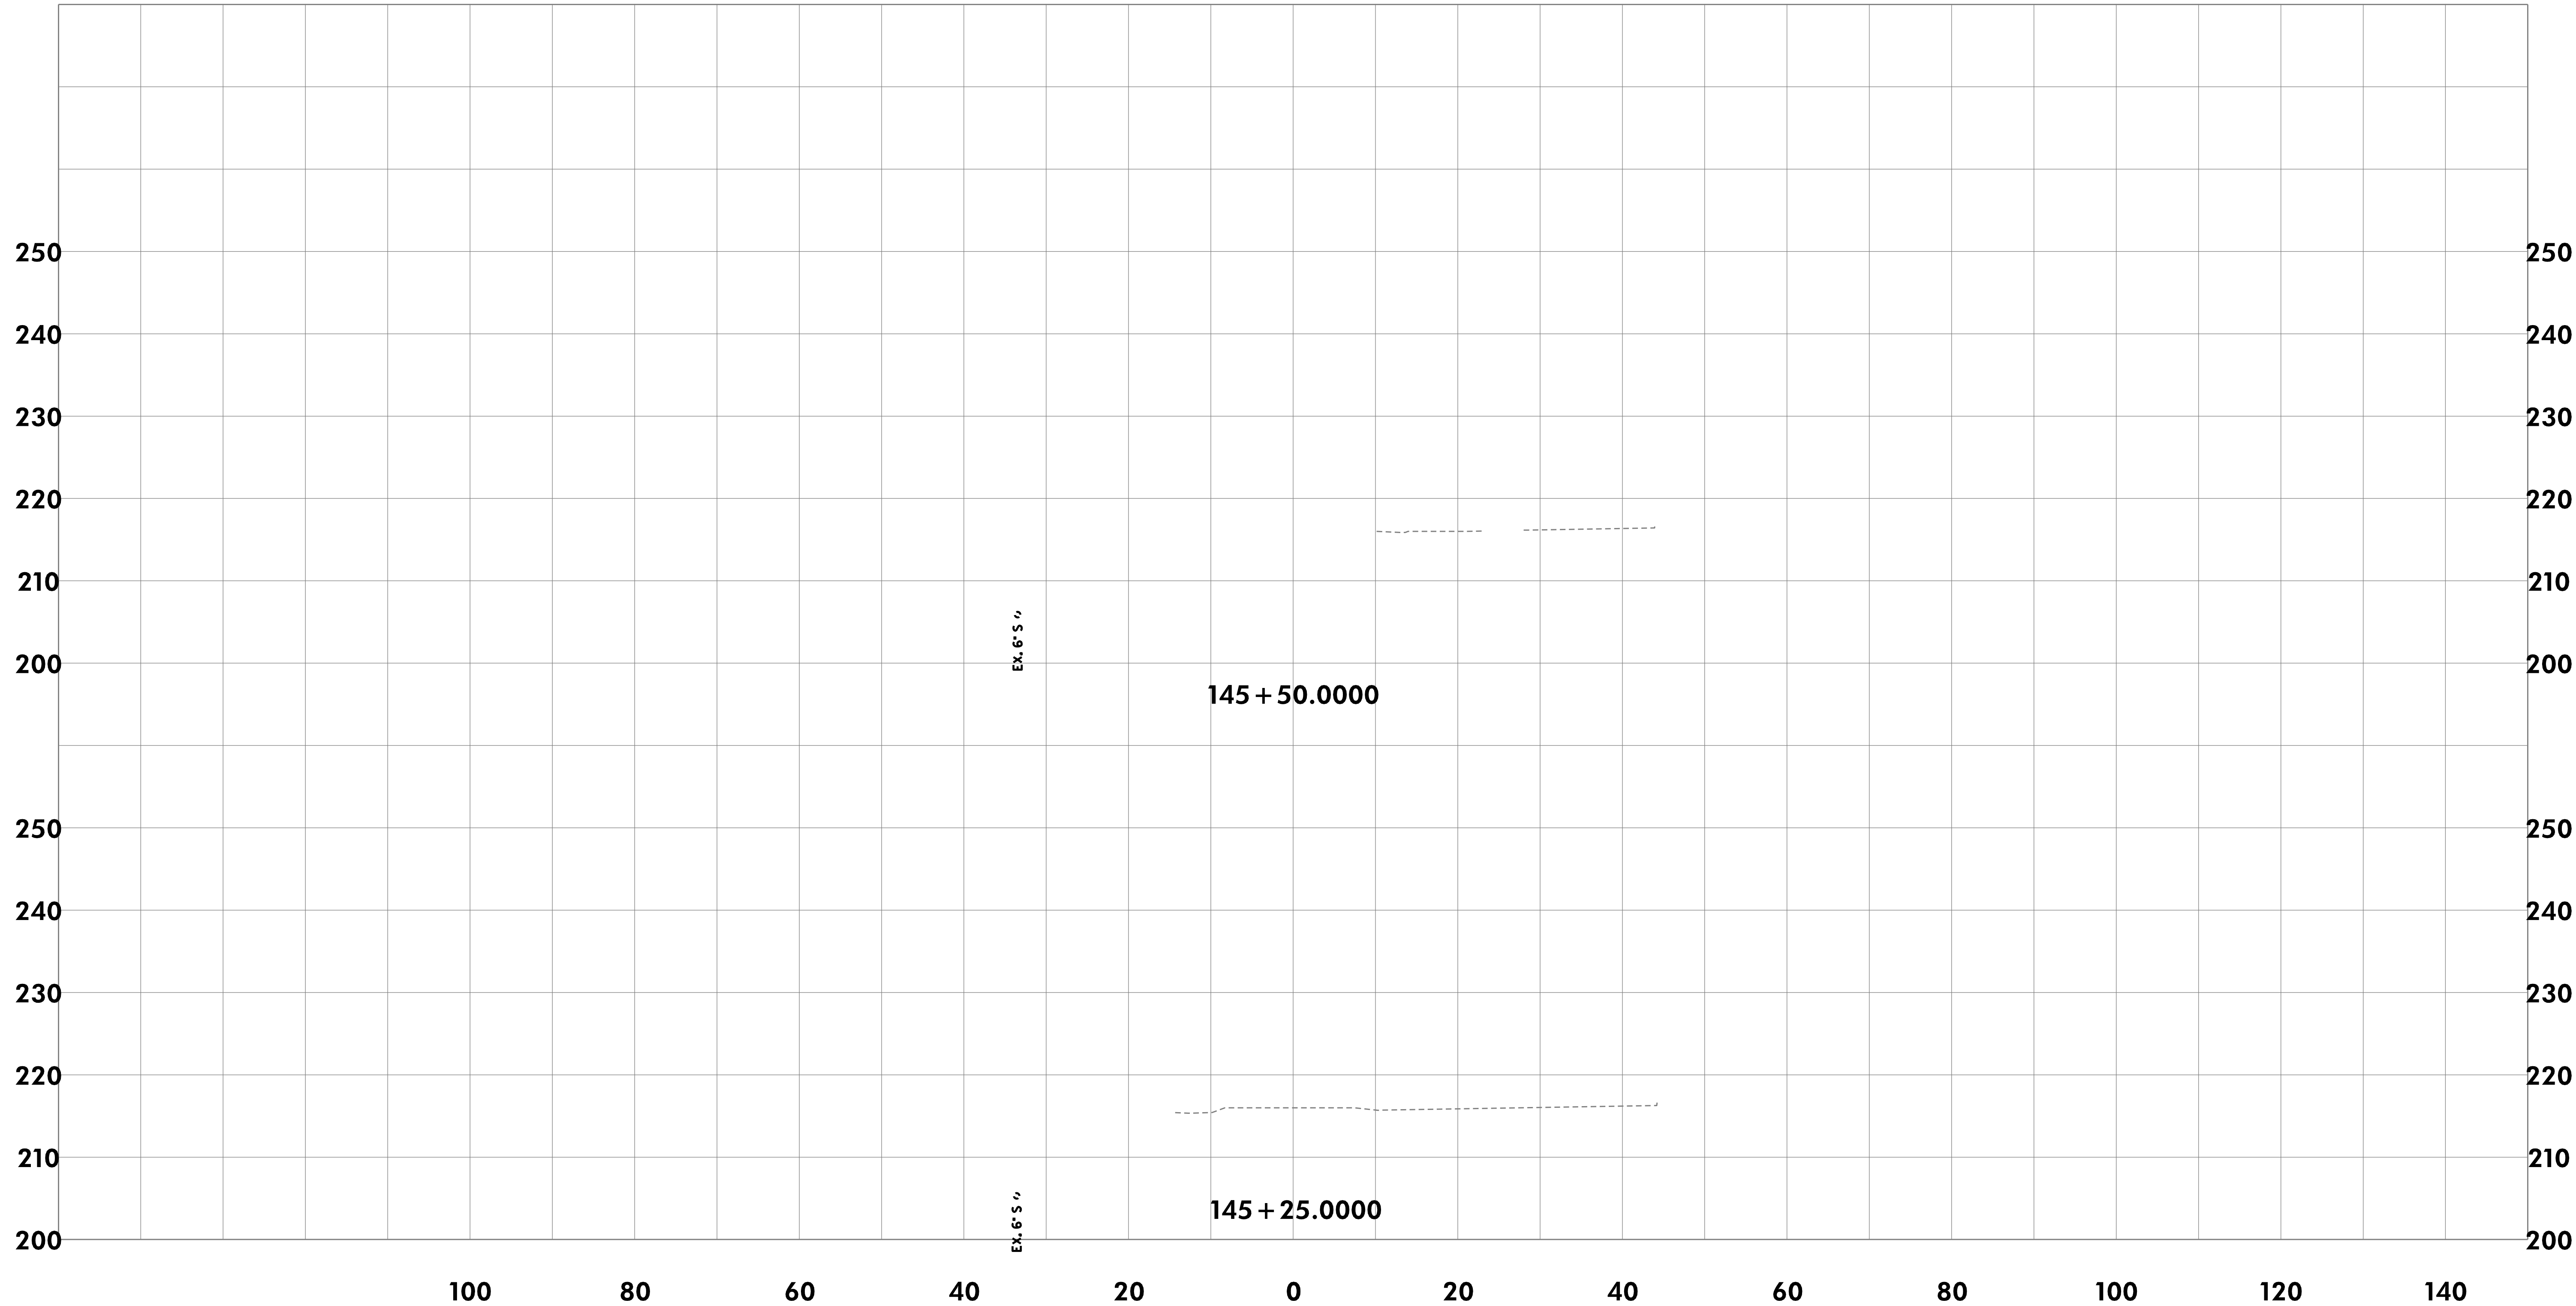

CROSS-SECTIONS

THE CITY OF TAKOMA PARK AND
METROPOLITAN WASHINGTON
COUNCIL OF GOVERNMENTS

NEW AVE BIKEWAY
MD 650 (NEW HAMPSHIRE AVENUE)

SCALE 1"=10' DATE MAY 2020

DESIGNED BY KBJ COUNTY MONTGOMERY

DRAWN BY KBJ

CHECKED BY RJG SHEET NO. 114 OF 114



Rummel, Klepper & Kahl, LLP
700 EAST PRATT STREET | BALTIMORE, MD 21202
SUITE 500 PH: (410) 728-2900

Engineers | Construction Managers | Planners | Scientists
www.rkk.com