
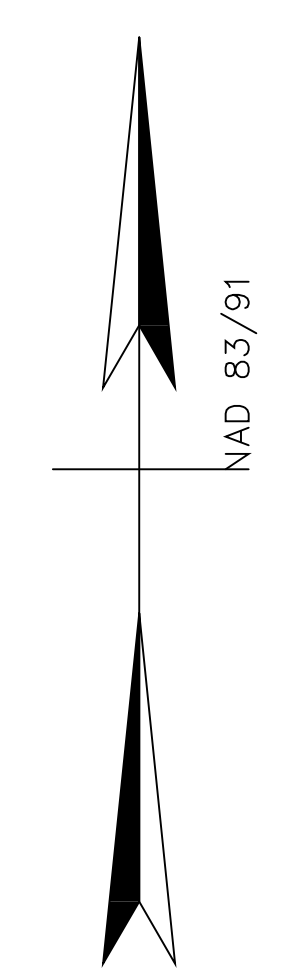


COORDINATES TABLE

TRAVERSE	100	478723.4470	1309285.5100	208.1000
TRAVERSE	101	478777.1760	1309023.5900	209.4800
FLY STATION	900	478776.5851	1309213.6874	208.2260
FLY STATION	102	478930.5942	1309140.4248	212.7040
FLY STATION	103	478948.2395	1309238.1270	210.8140
FLY STATION	901	478811.2388	1309296.4888	209.5470
FLY STATION	902	478809.2524	1309369.4605	199.6060
FLY STATION	903	478804.6476	1309321.0793	199.1200

GENERAL NOTES  
 1. The horizontal datum of this survey is Maryland State Plane (NAD83), utilizing W.S.C. Traverse No. 20325, EL. 322.20.  
 2. The vertical datum of this survey is NGVD 29.

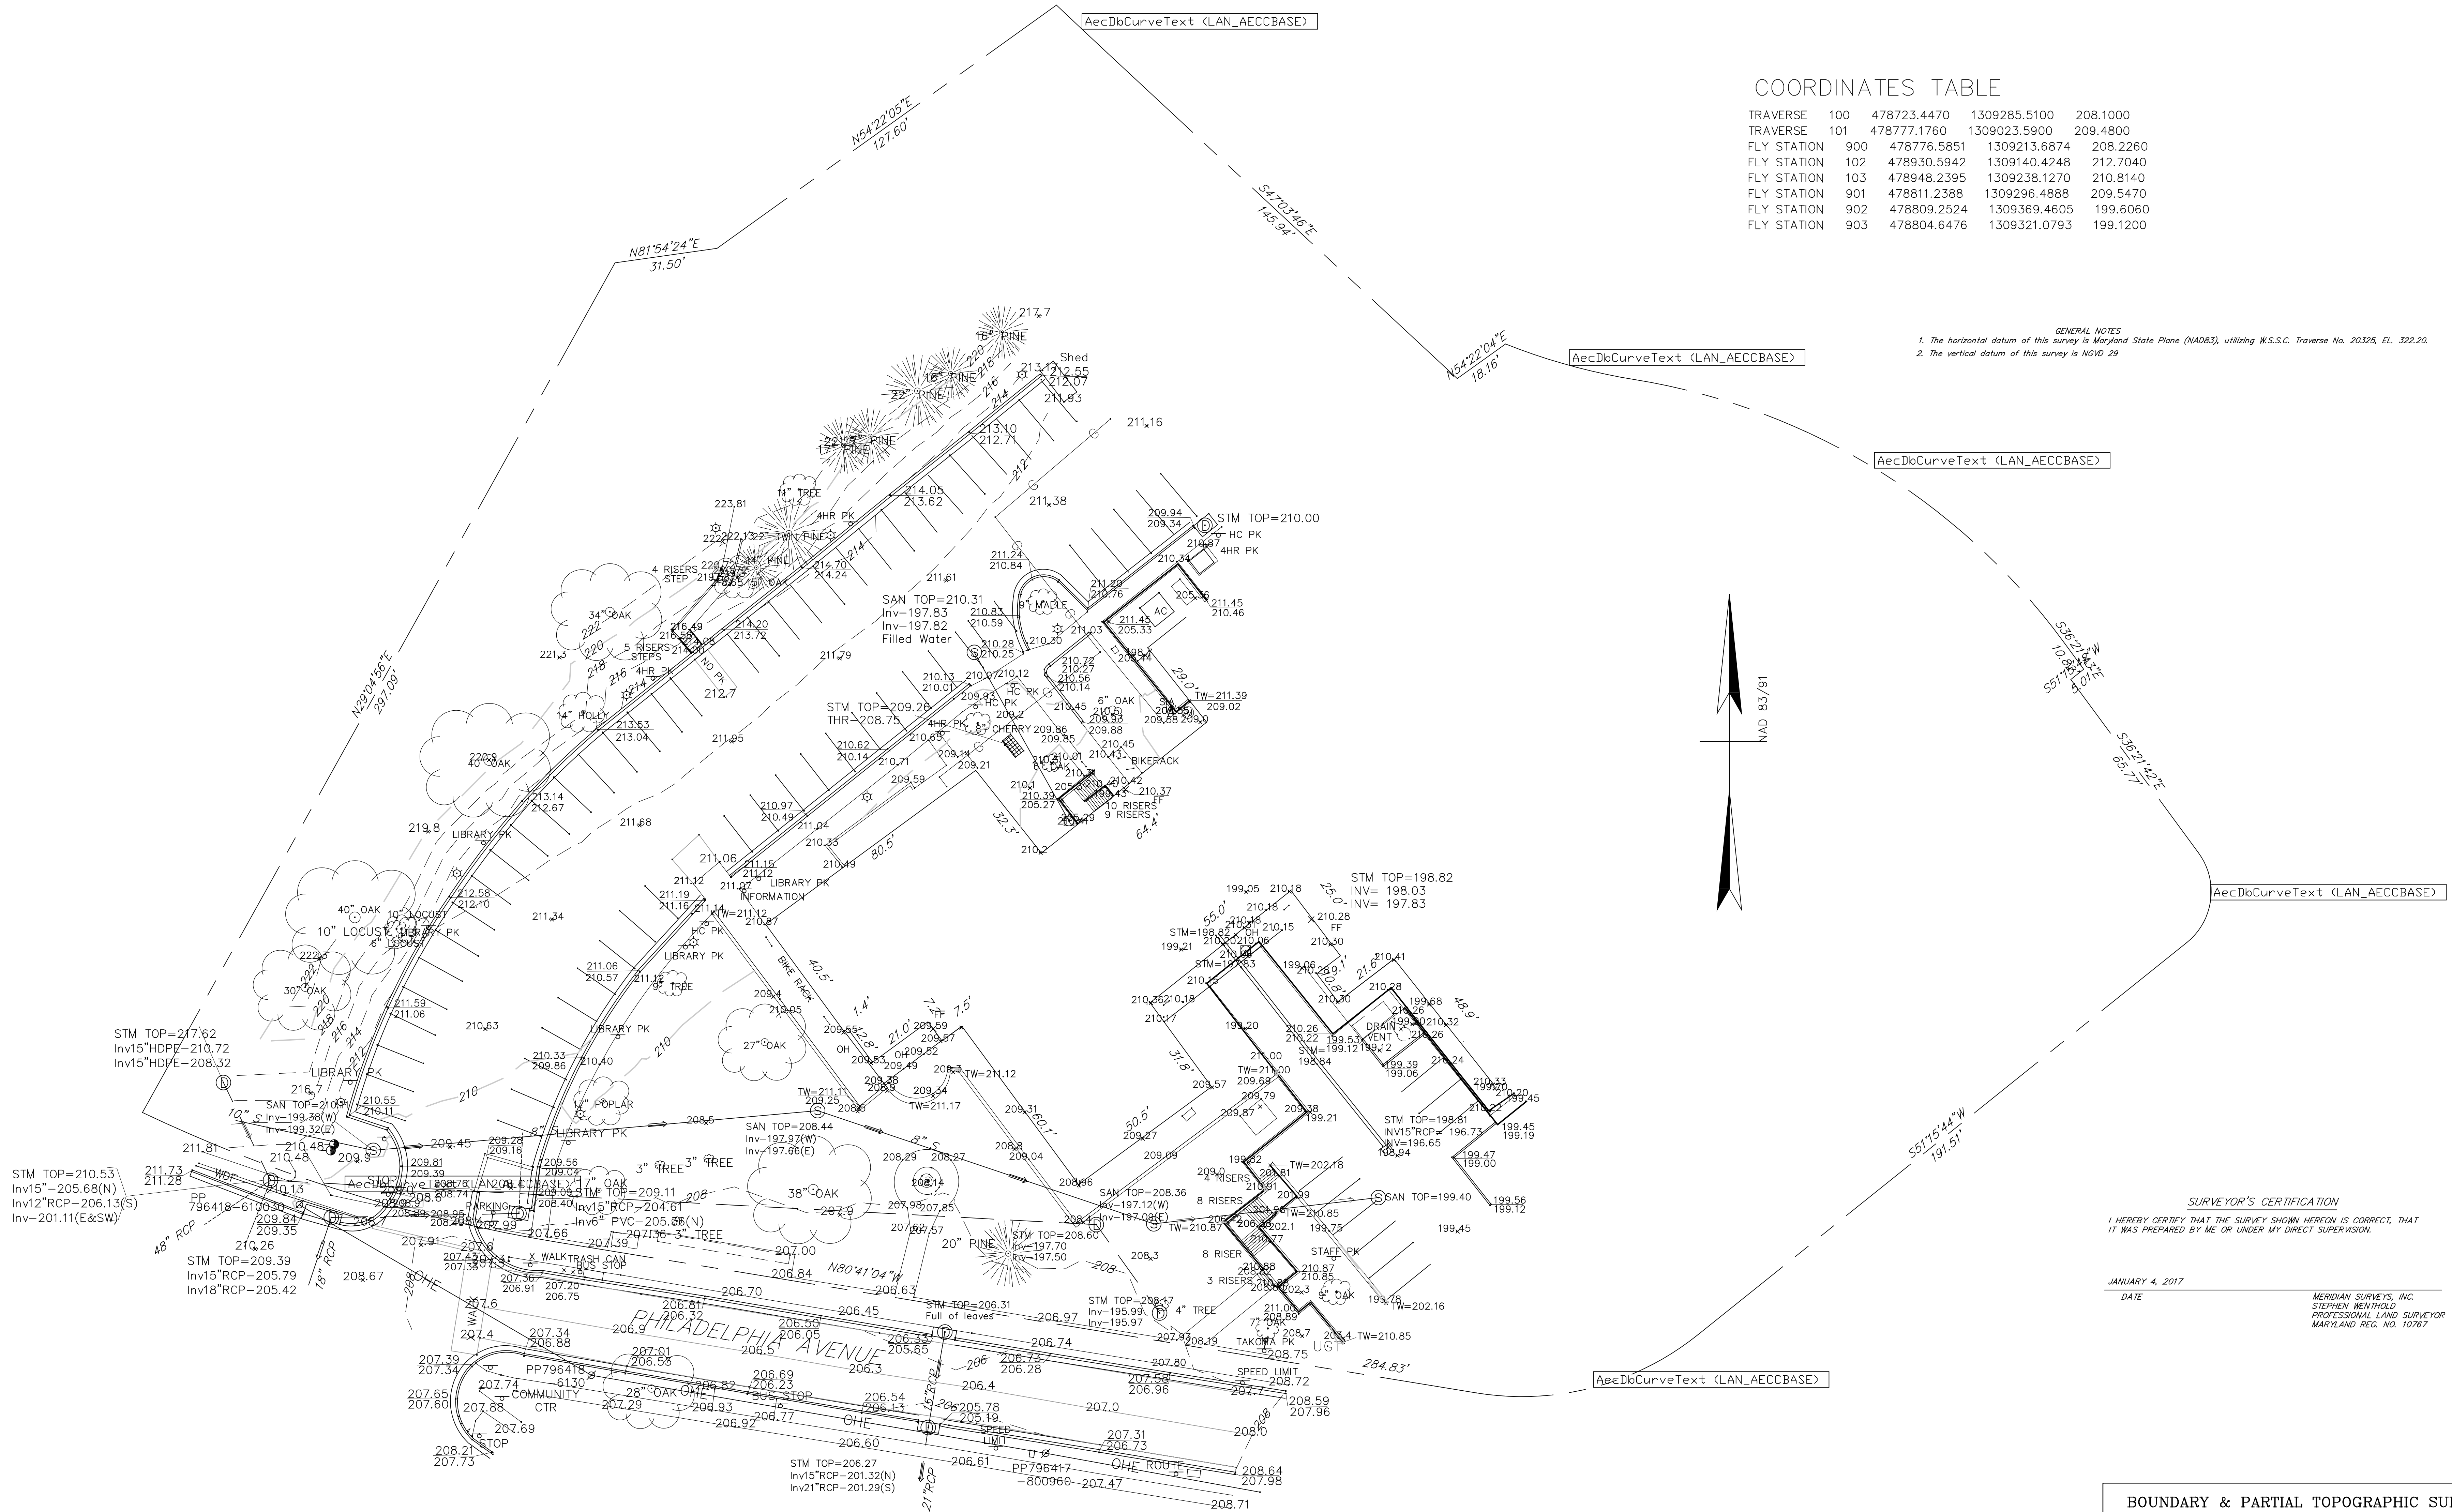

SURVEYOR'S CERTIFICATION  
 I HEREBY CERTIFY THAT THE SURVEY SHOWN HEREON IS CORRECT, THAT IT WAS PREPARED BY ME OR UNDER MY DIRECT SUPERVISION.

JANUARY 4, 2017  
 DATE  
 MERIDIAN SURVEYS, INC.  
 STEPHEN WENTHOLD  
 PROFESSIONAL LAND SURVEYOR  
 MARYLAND REG. NO. 10767

BOUNDARY & PARTIAL TOPOGRAPHIC SURVEY

TAKOMA PARK LIBRARY  
 101 PHILADELPHIA AVENUE  
 TAKOMA PARK, MARYLAND  
 MONTGOMERY COUNTY, MARYLAND


SCALE:	1" = 20'	DWN. BY:	RC
DATE:	JAN 2017	CHKD. BY:	SJW

MSI NO. 16-1599 DWG NO. 16-1599

COORDINATES TABLE

TRAVERSE	100	478723.4470	1309285.5100	208.1000
TRAVERSE	101	478777.1760	1309023.5900	209.4800
FLY STATION	900	478776.5851	1309213.6874	208.2260
FLY STATION	102	478930.5942	1309140.4248	212.7040
FLY STATION	103	478948.2395	1309238.1270	210.8140
FLY STATION	901	478811.2388	1309296.4888	209.5470
FLY STATION	902	478809.2524	1309369.4605	199.6060
FLY STATION	903	478804.6476	1309321.0793	199.1200

GENERAL NOTES  
 1. The horizontal datum of this survey is Maryland State Plane (NAD83), utilizing W.S.C. Traverse No. 20325, EL. 322.20.  
 2. The vertical datum of this survey is NGVD 29.

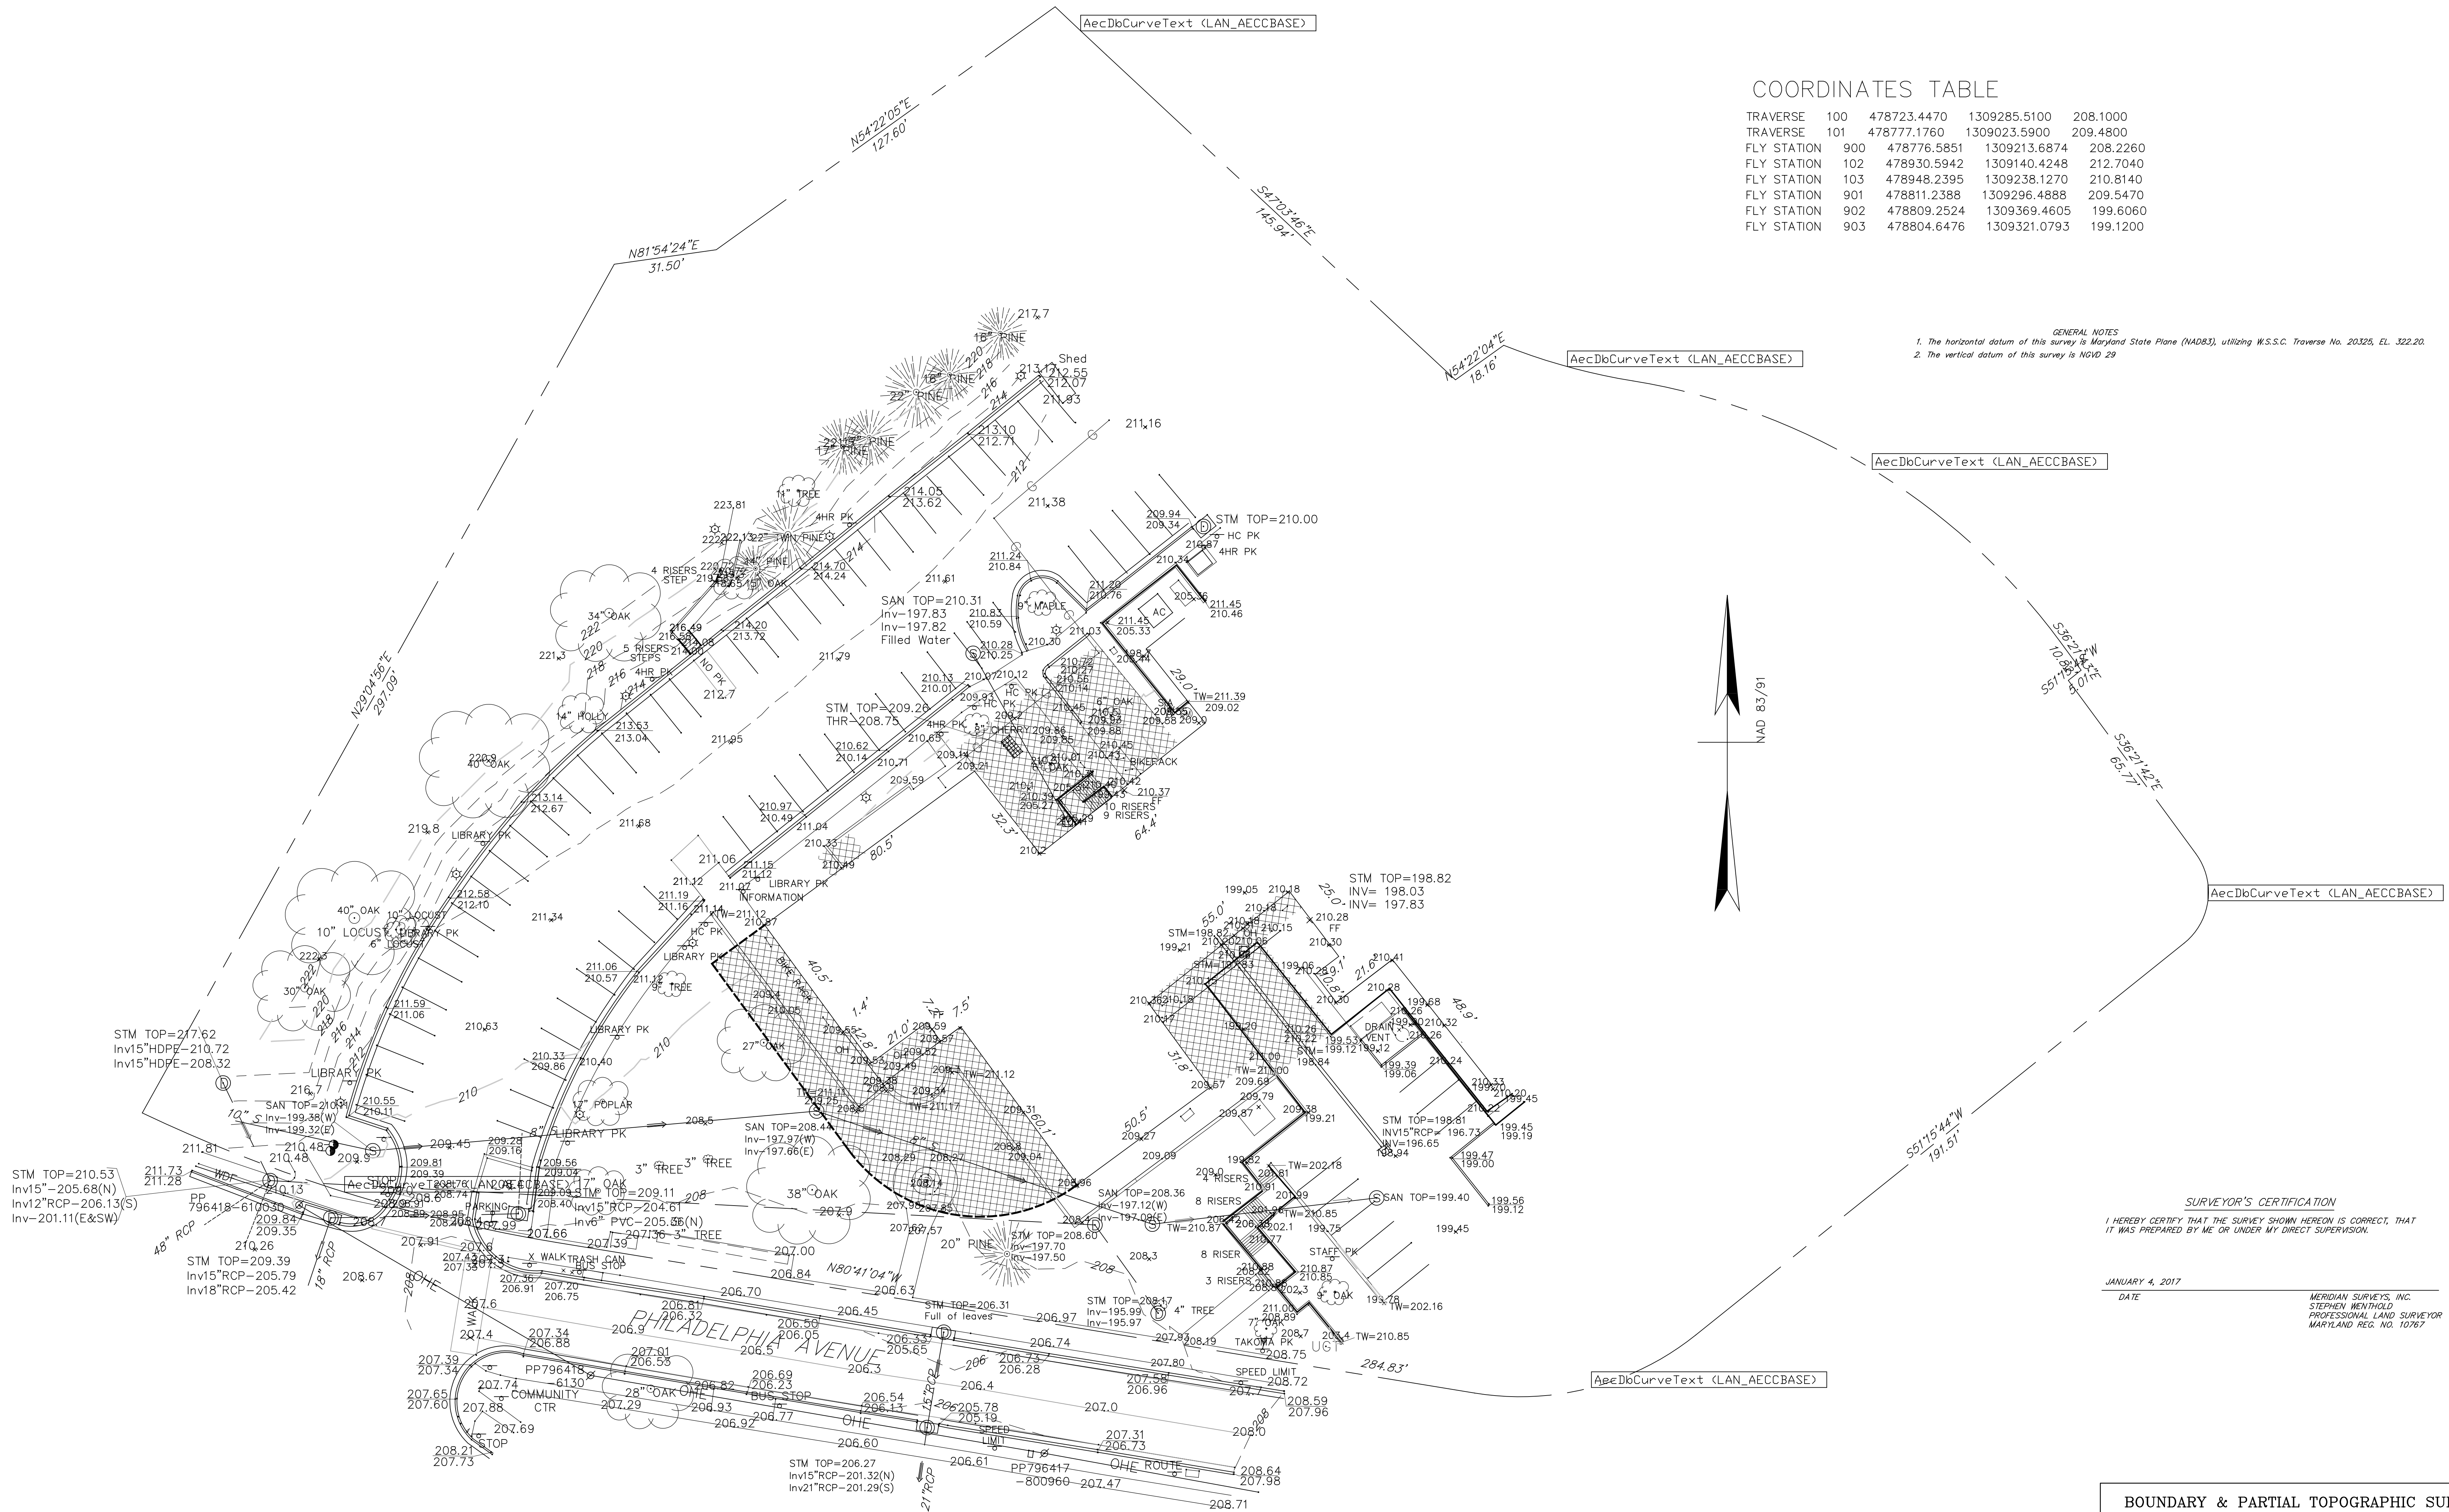

SURVEYOR'S CERTIFICATION  
 I HEREBY CERTIFY THAT THE SURVEY SHOWN HEREON IS CORRECT, THAT IT WAS PREPARED BY ME OR UNDER MY DIRECT SUPERVISION.

JANUARY 4, 2017  
 DATE  
 MERIDIAN SURVEYS, INC.  
 STEPHEN WENTHOLD  
 PROFESSIONAL LAND SURVEYOR  
 MARYLAND REG. NO. 10767

BOUNDARY & PARTIAL TOPOGRAPHIC SURVEY

TAKOMA PARK LIBRARY  
 101 PHILADELPHIA AVENUE  
 TAKOMA PARK, MARYLAND  
 MONTGOMERY COUNTY, MARYLAND

SCALE:	1" = 20'	DWN. BY:	RC
DATE:	JAN 2017	CHKD. BY:	SJW

MSI NO. 16-1599 DWG NO. 16-1599