
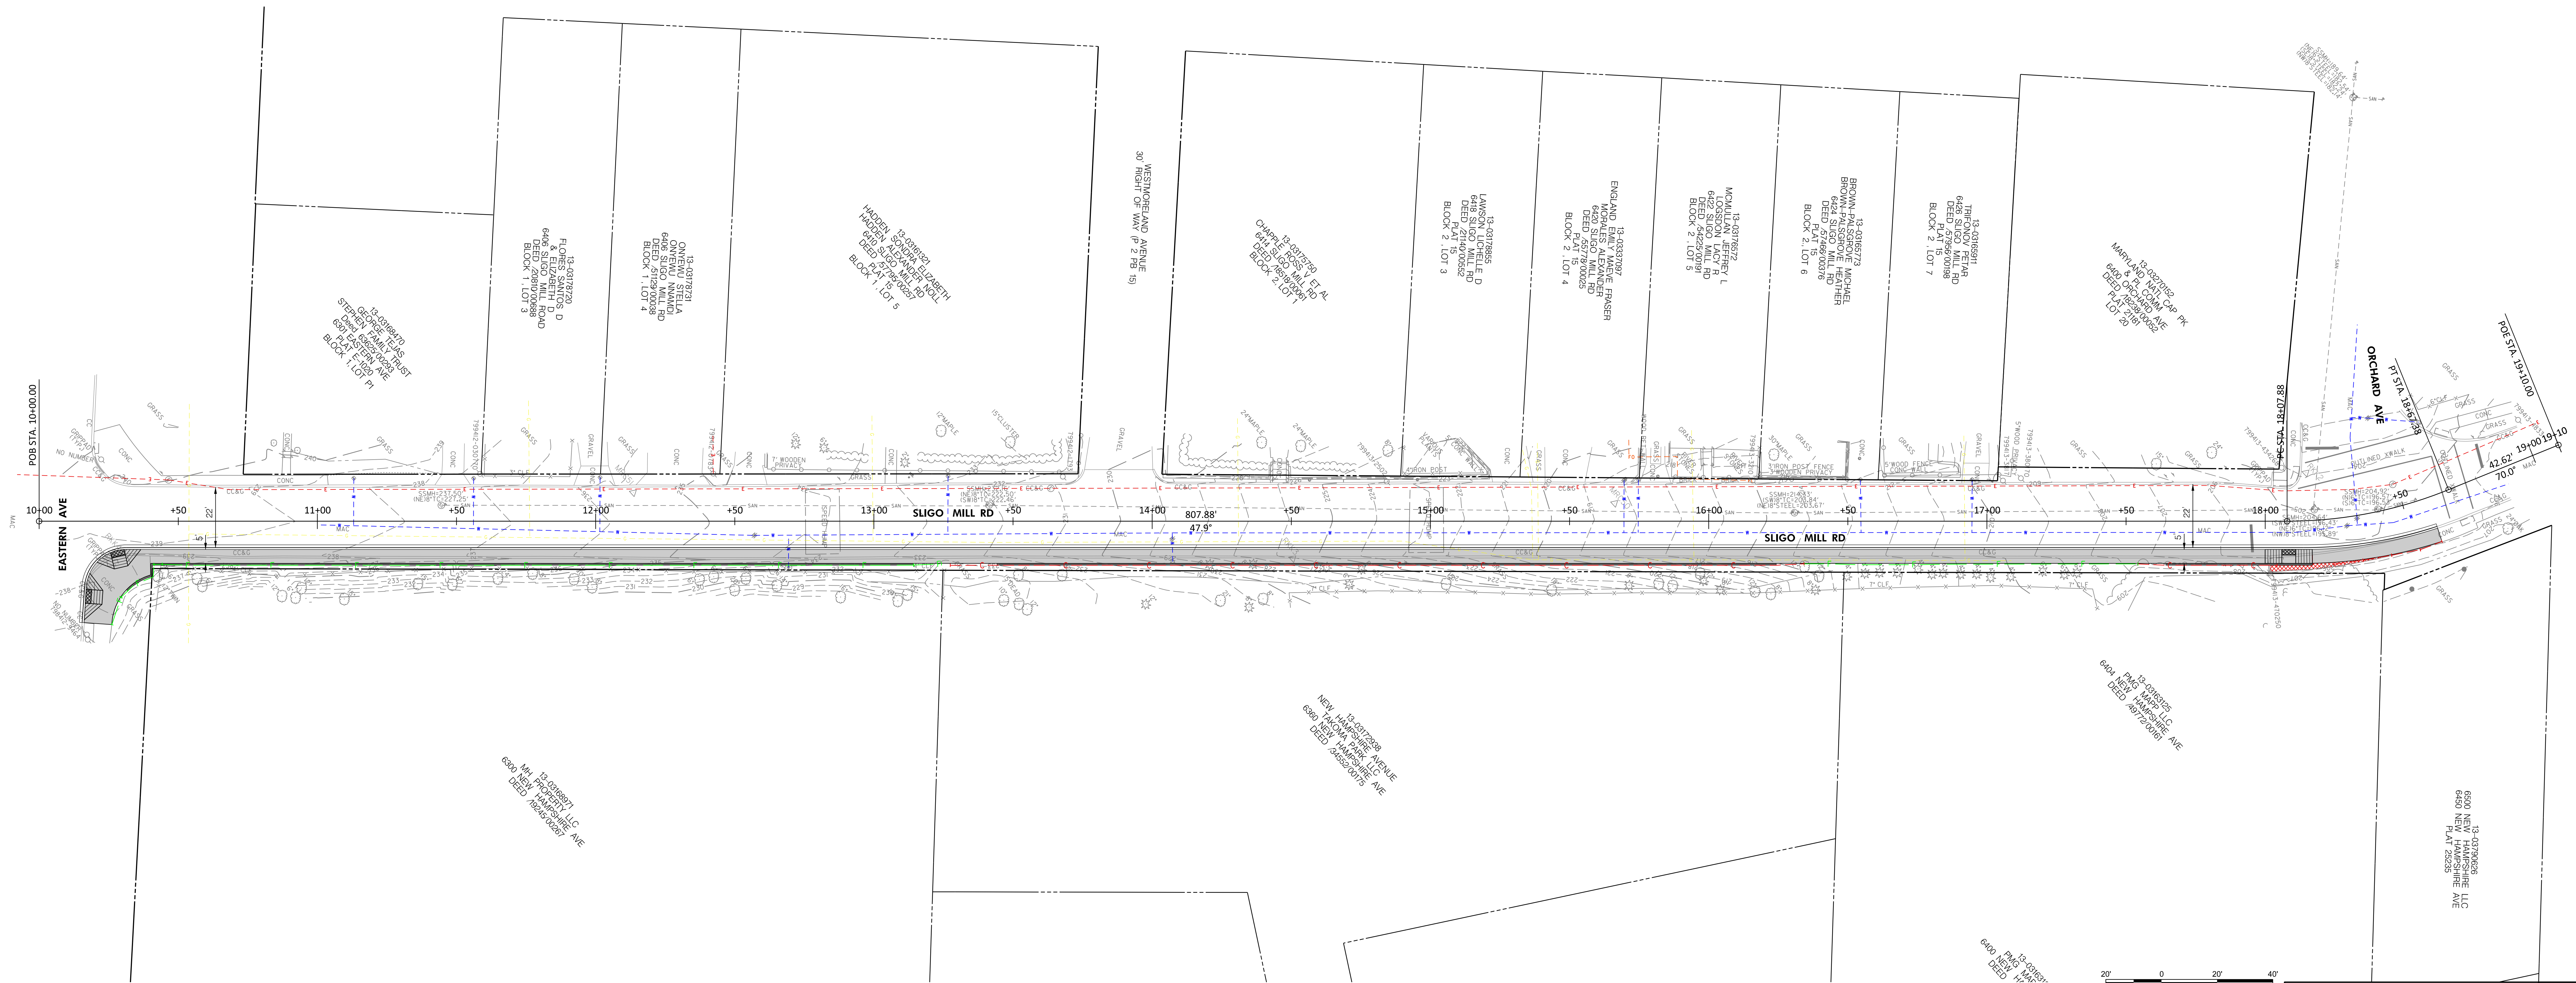


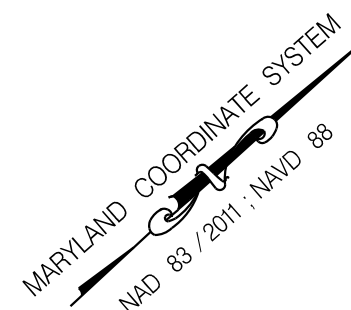

SCALE: 1"=20'

RK&K
Rummel, Klepper & Kahl, LLP
700 EAST PRATT STREET | BALTIMORE, MD 21202
SUITE 500 Ph: (410) 728-2900
www.rkk.com

DESIGN
BY: AMA
DRAWN
BY: AMA
CHECK
BY: RJG

DEPARTMENT OF PUBLIC WORKS
CITY OF TAKOMA PARK

31 OSWEGO AVENUE
TAKOMA PARK, MD 20910

CONCEPT PLAN - ALTERNATIVE 2 HD-02

**SLIGO MILL ROAD
SIDEWALK IMPROVEMENTS**
EASTERN AVENUE TO ORCHARD AVENUE

DATE: MAY 2022 CONTRACT NO. _____
SCALE: 1" = 20' SHEET 02 OF 02